


Location Plan - Cumboots Dairy Farm, Scalby

NYMNP
12/10/2018

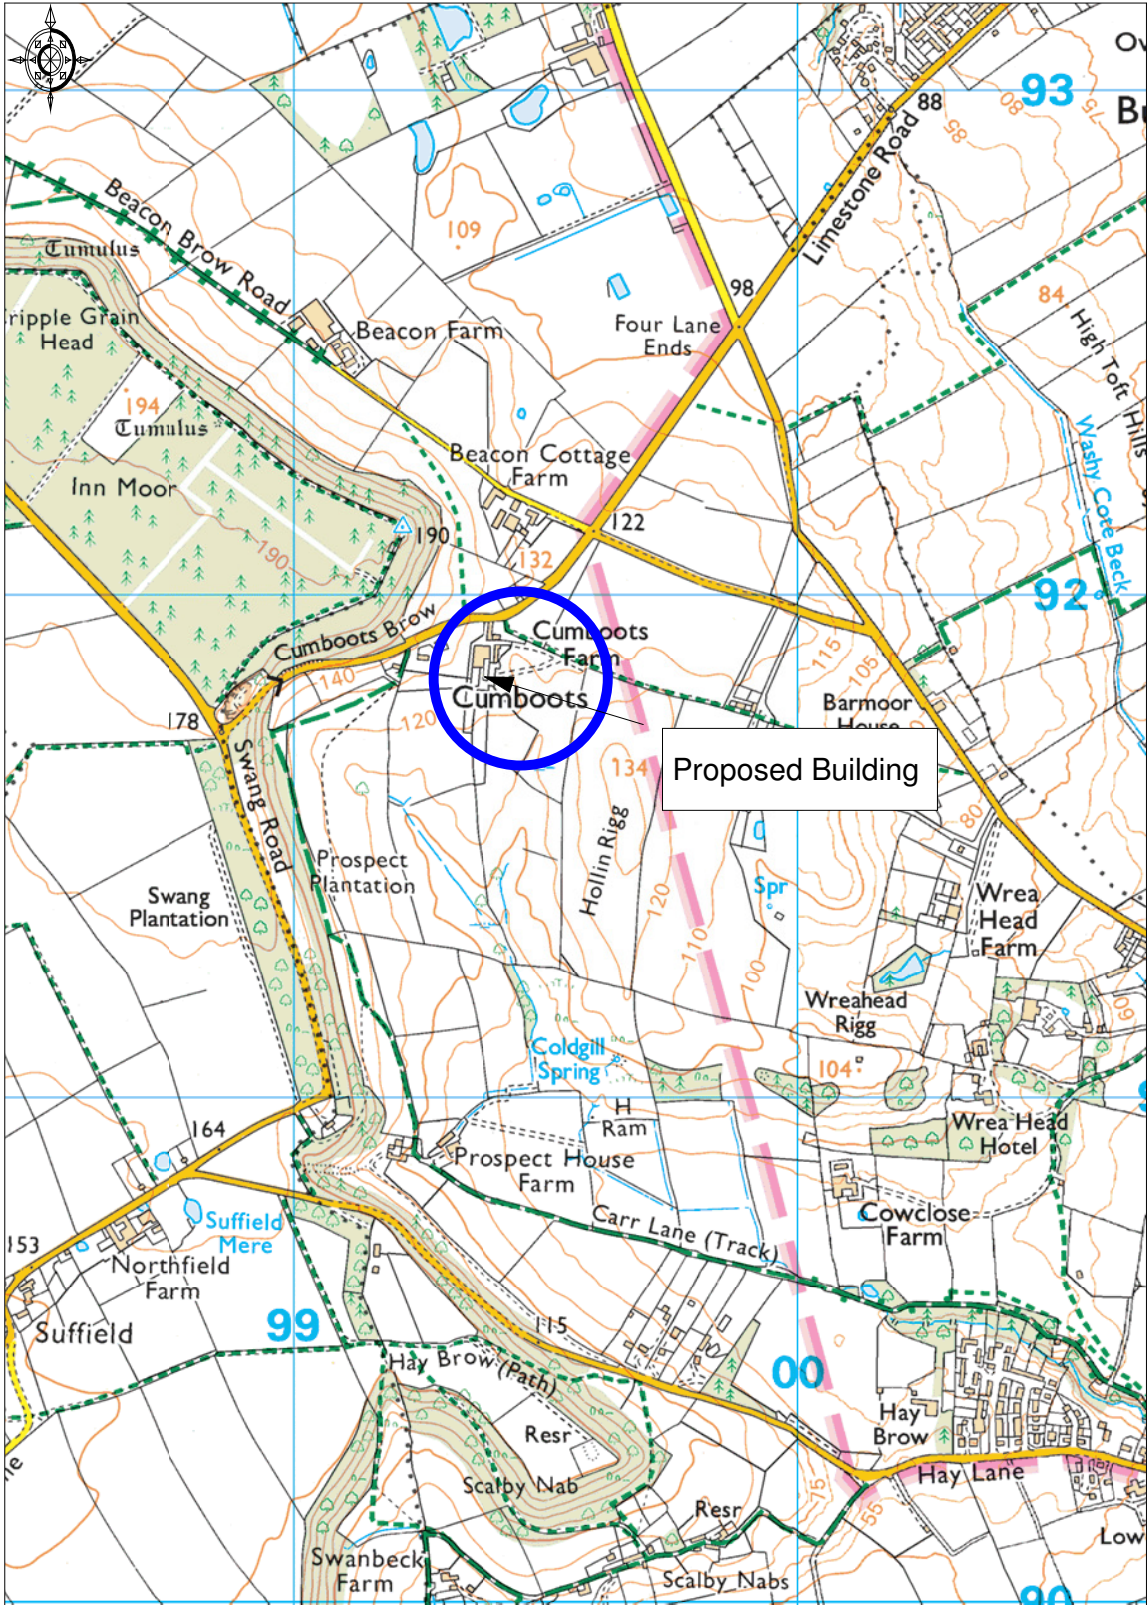


Ordnance Survey © Crown Copyright 2018. All rights reserved.
Licence number 100022432. Plotted Scale - 1:15000



P & JR Emsley

Site Plan - Straw Building at Cumboots Dairy Farm, Scalby

NYMNPA
12/10/2018

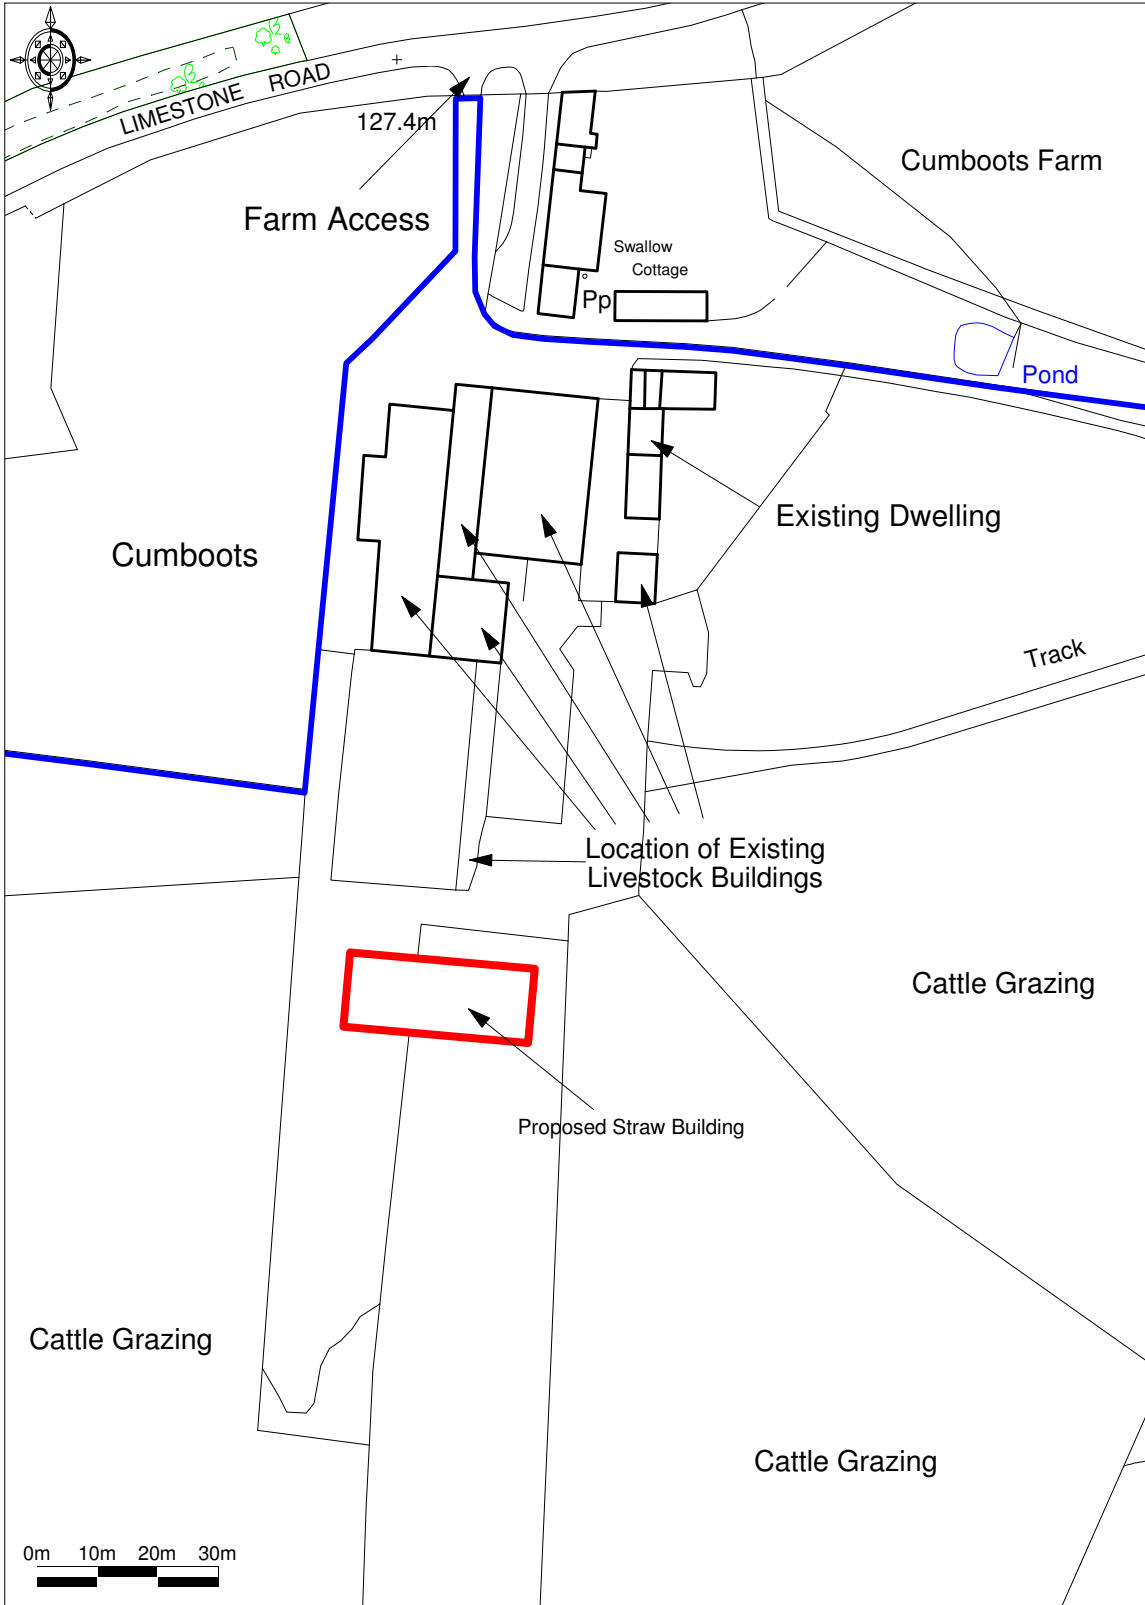


Ordnance Survey © Crown Copyright 2018. All rights reserved.
Licence number 100022432. Plotted Scale - 1:1250


Applicant - P & JR Emsley




East Elevation

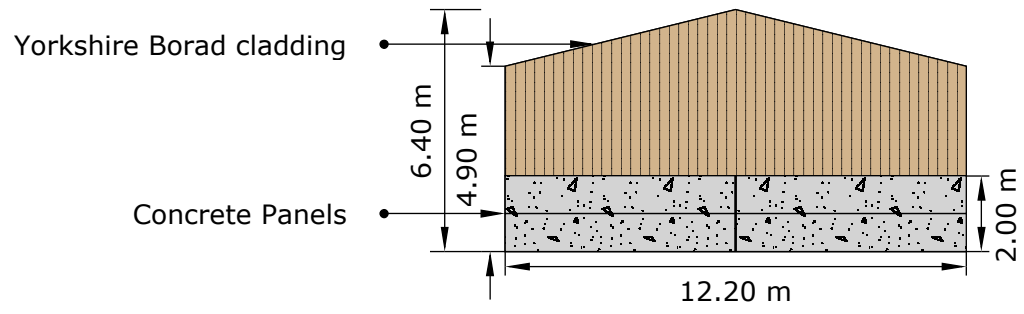


North Elevation

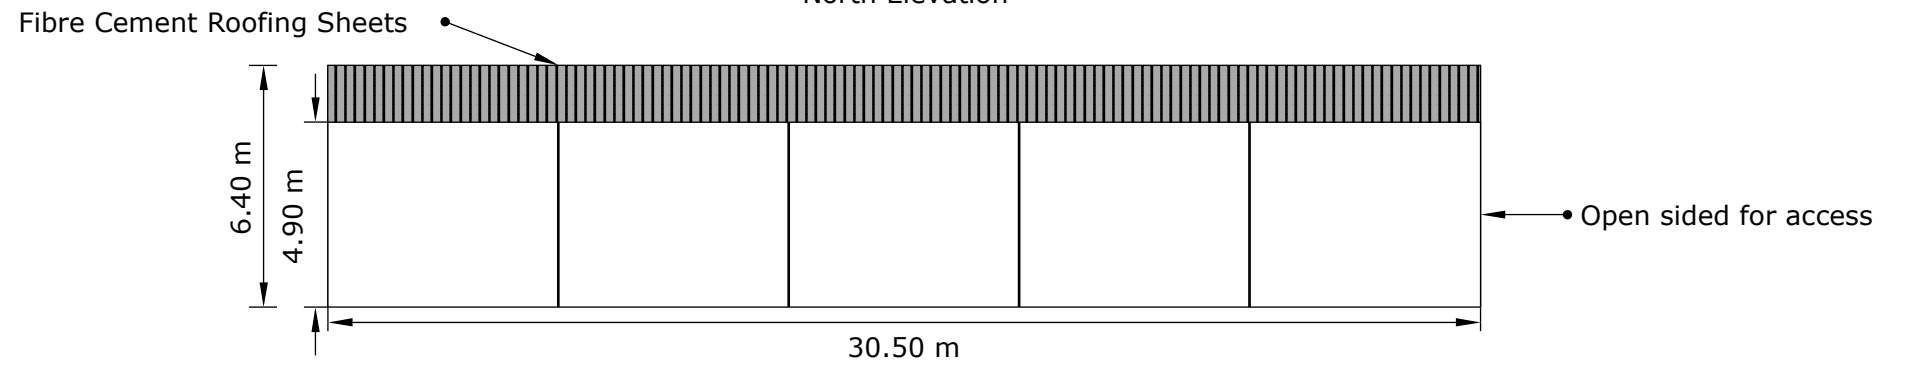


West Elevation

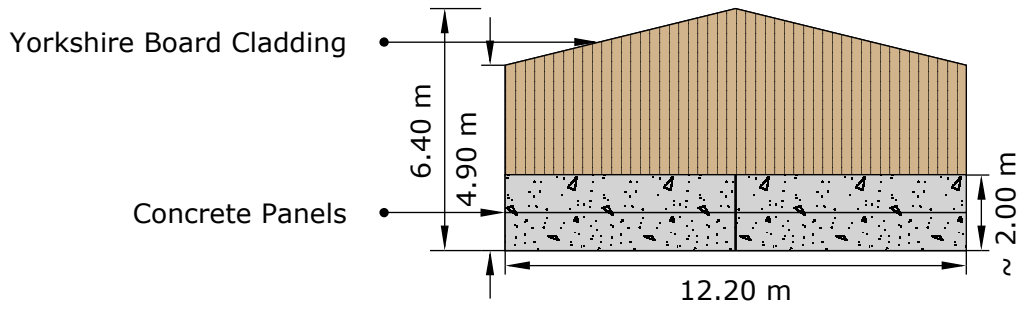

South Elevation

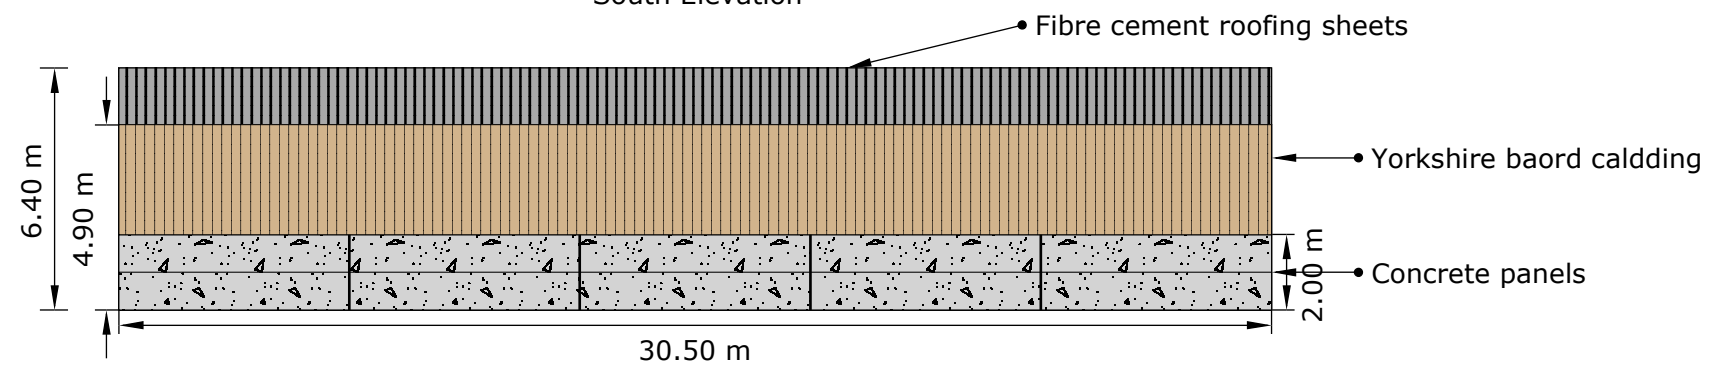

NYMNPA
12/10/2018

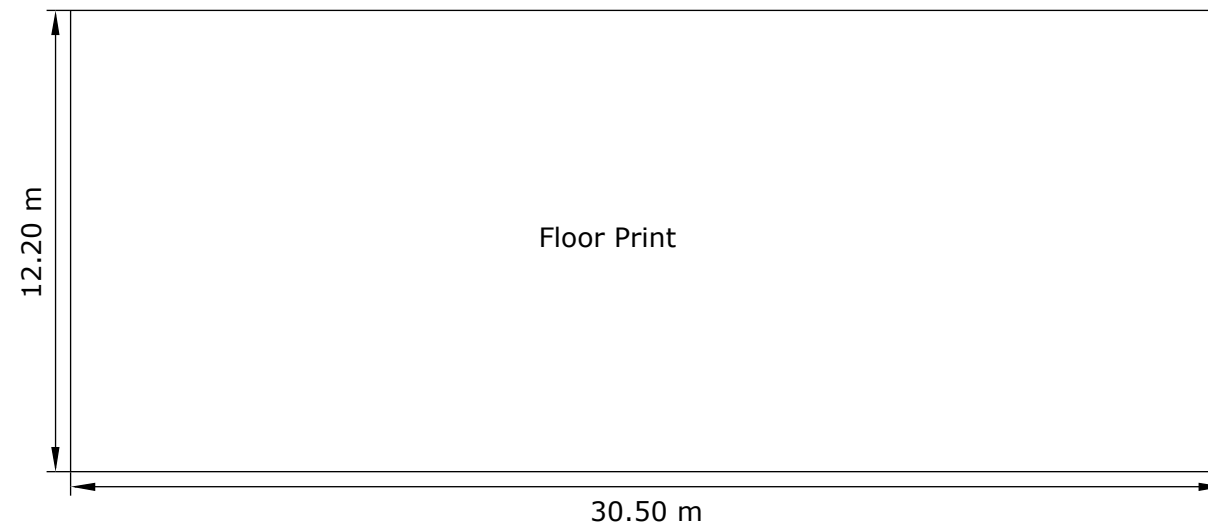

Date: September 2018

Ref: WFT/P & JR Emsley

Description:

Planning Application Plans for Proposed building at Cumboots Dairy Farm, Scalby

Scale: 1:200

