




NYMNPA

12/10/2018

OS MasterMap 1250/2500/10000 scale
Friday, August 10, 2018, ID: CM-00733774
www.centremapslive.co.uk

1:2000 scale print at A4, Centre: 487938 E, 505025 N

©Crown Copyright Ordnance Survey. Licence no. 100019980

  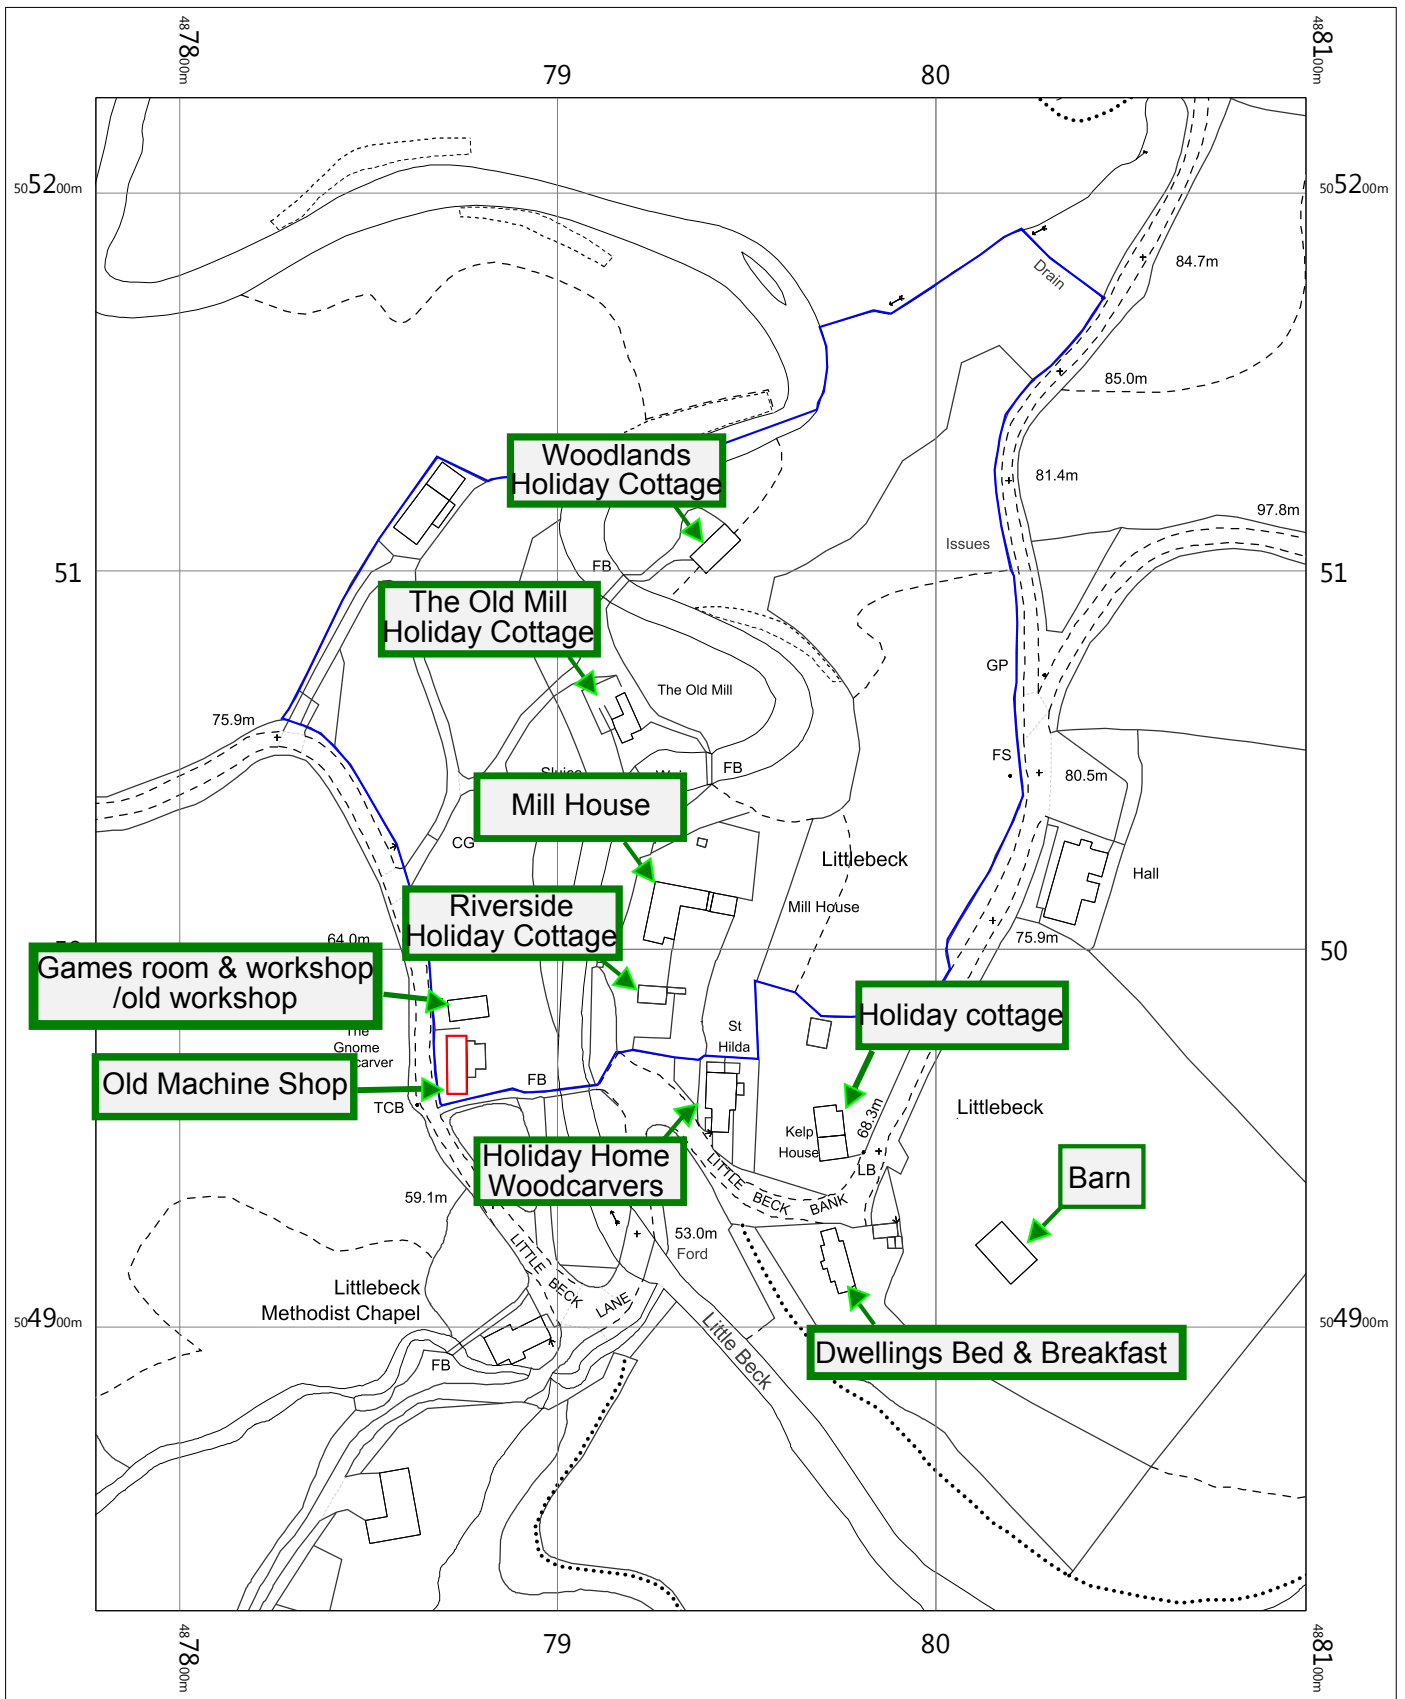

NYMNPA

12/10/2018


OS MasterMap 1250/2500/10000 scale
 Friday, August 10, 2018, ID: CM-00733774
 www.centremapslive.co.uk

1:2000 scale print at A4, Centre: 487938 E, 505025 N

©Crown Copyright Ordnance Survey. Licence no. 100019980

NYMNPA
12/10/2018

E100
1

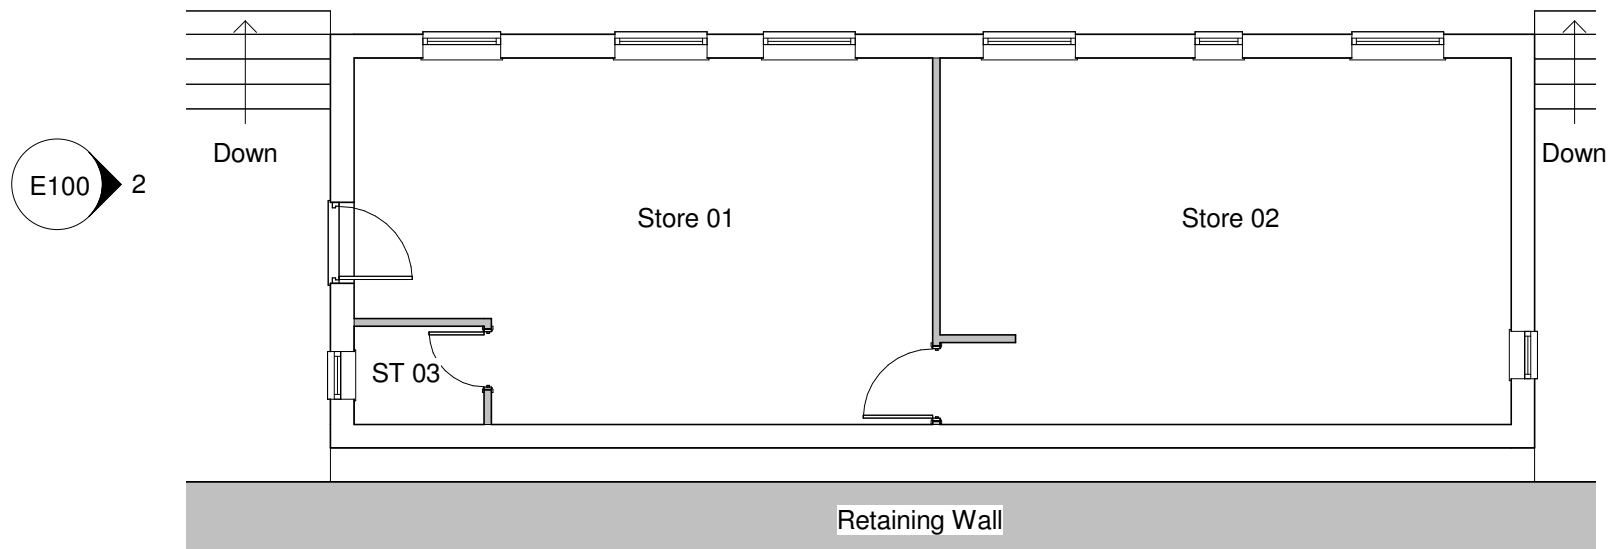


Existing Ground Floor
1 : 100


1
E101



Location Plan
1 : 1250

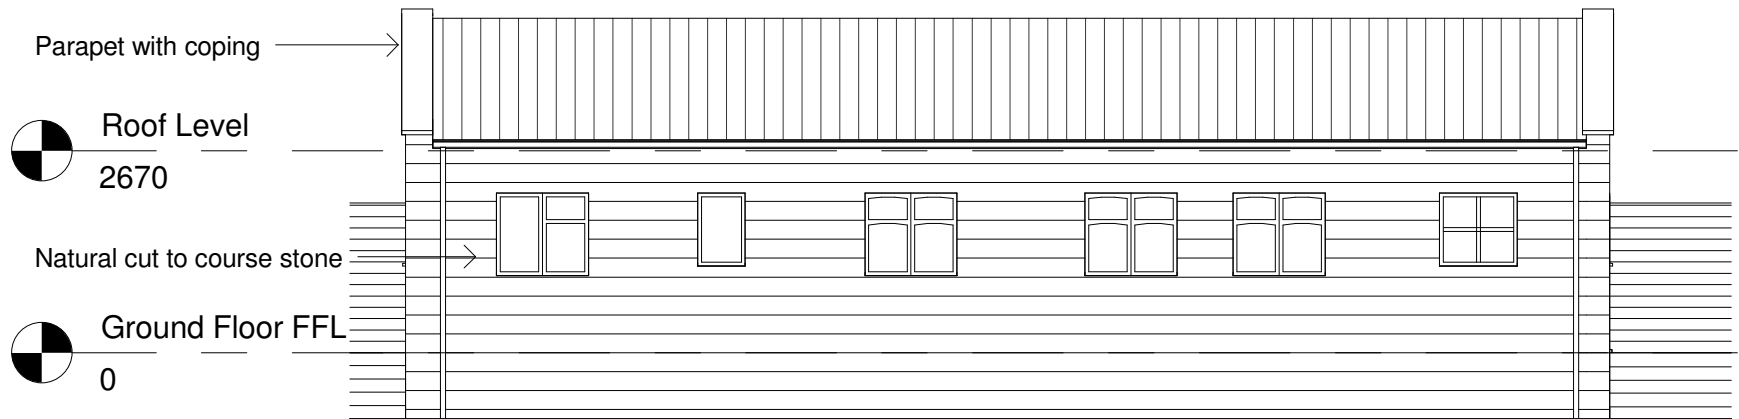

1 Existing Front Elevation
1 : 100

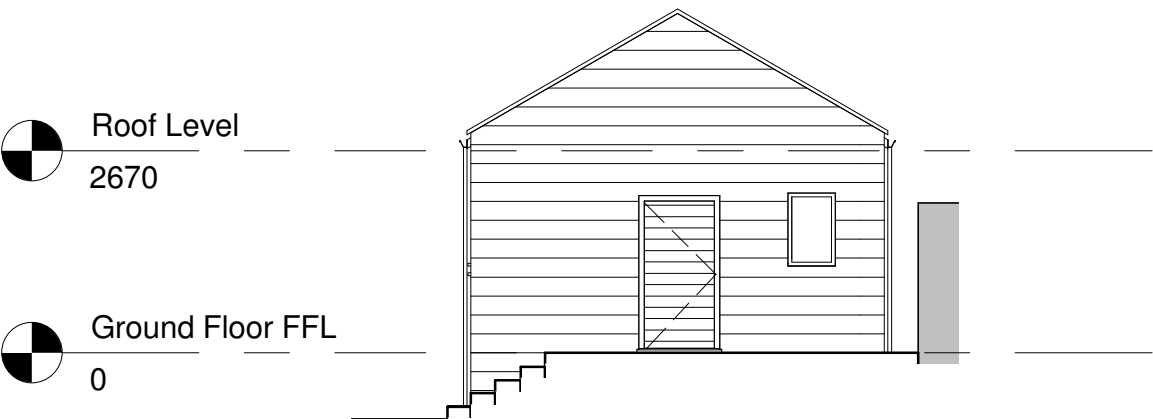

2 Existing Side Elevation 01
1 : 100

No.	Description	Date

John Weeks
The Old Mill, Littlebeck
Sleights YO22 5HA

Existing Plans Sheet 01		
Project number	1403	E100
Date	Apr 18	
Drawn by	SA	
Checked by	SB	
Scale		As indicated

E100
1

E100
2

2 E101

NYMNP
12/10/2018

Existing Roof Plan

1 : 100

1
E101

Roof Level
2670

Line of retainment

Ground Floor FFL
0

Roof Level
2670

Ground Floor FFL
0

1 Existing Rear Elevation

1 : 100

2 Existing Side Elevation 02

1 : 100


No.	Description	Date

John Weeks

The Old Mill. Littlebeck
Sleights YO22 5HA

Existing Plans Sheet 02		
Project number	1403	E101
Date	Apr 18	
Drawn by	SA	Scale
Checked by	SB	
		1 : 100

P100
1

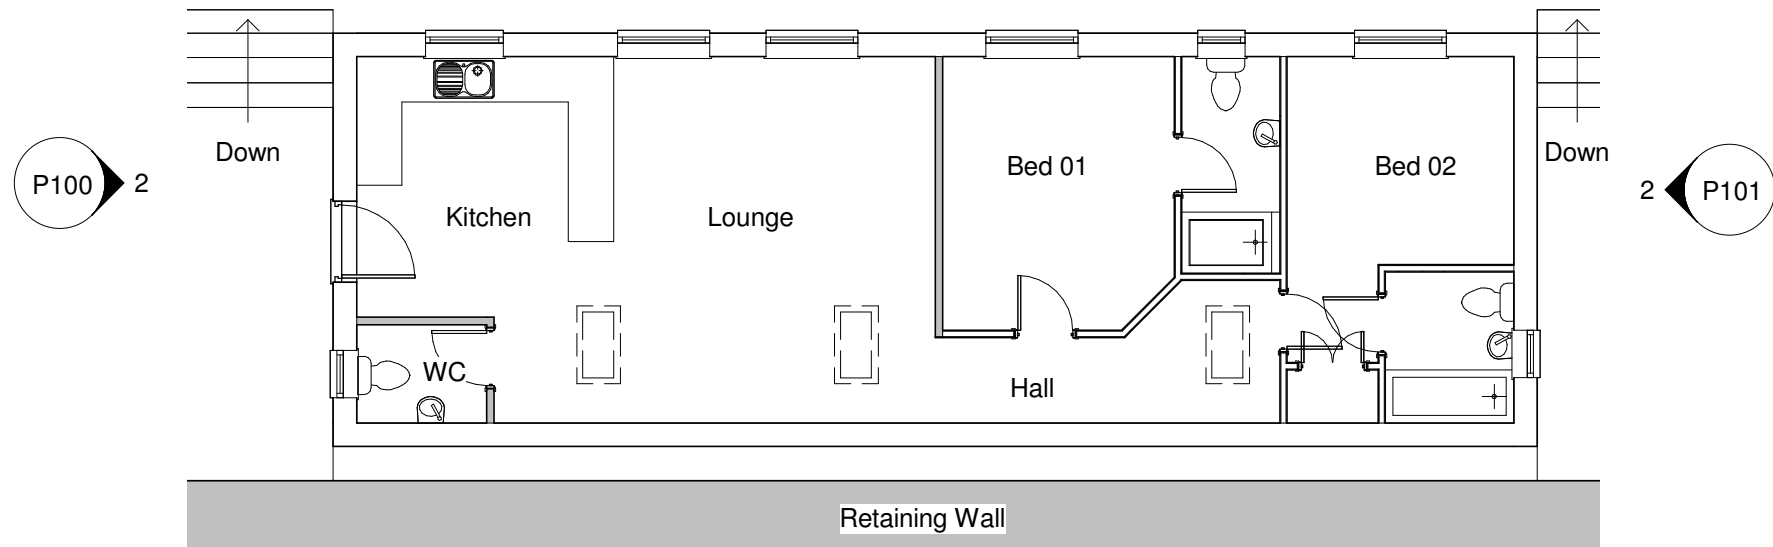


NYMNPA
12/10/2018

Proposed Ground Floor

1 : 100

1
P101

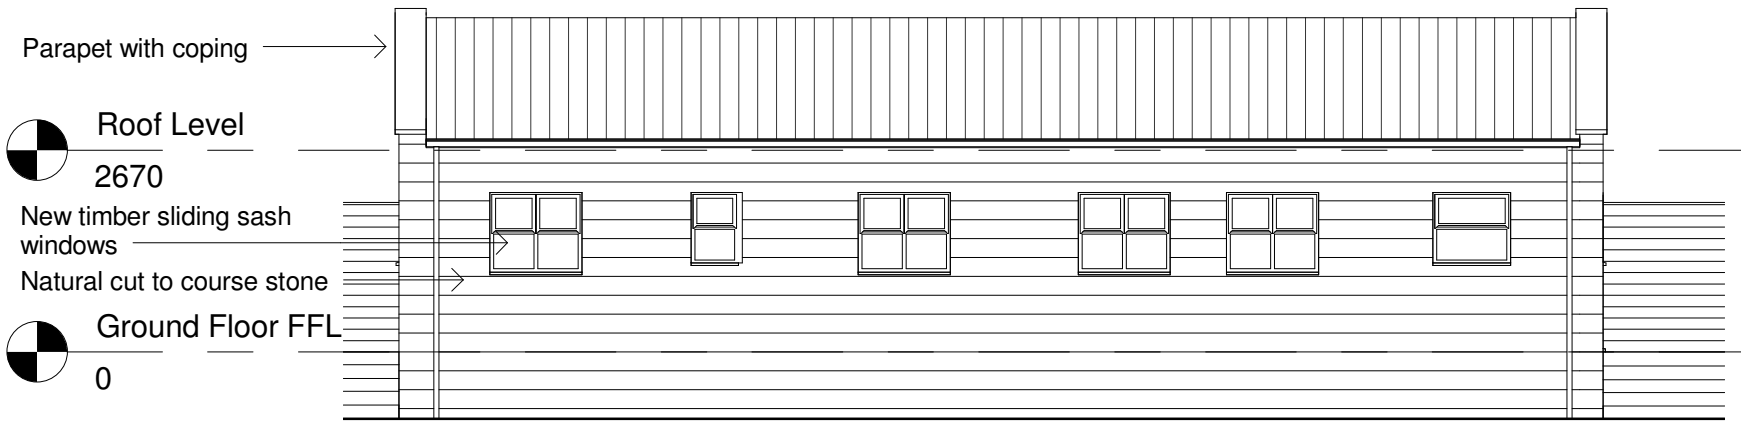

Proposed Front Elevation

1 : 100



Proposed Side Elevation 01

1 : 100


No.	Description	Date

John Weeks
The Old Mill. Littlebeck
Sleights YO22 5HA

Proposed Plans Sheet 01

Project number	1403	P100
Date	Apr 18	
Drawn by	SA	
Checked by	SB	
Scale		1 : 100


P100
1

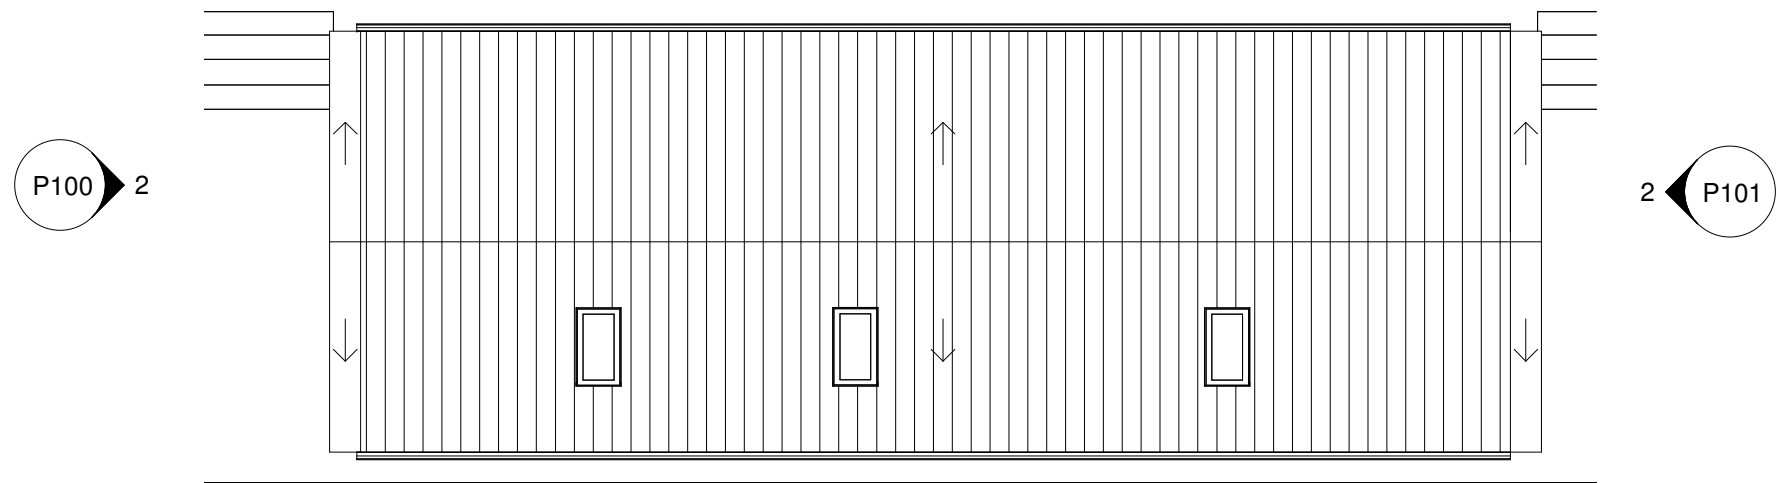


Proposed Roof Plan
1 : 100

1
P101

NYMNP
12/10/2018

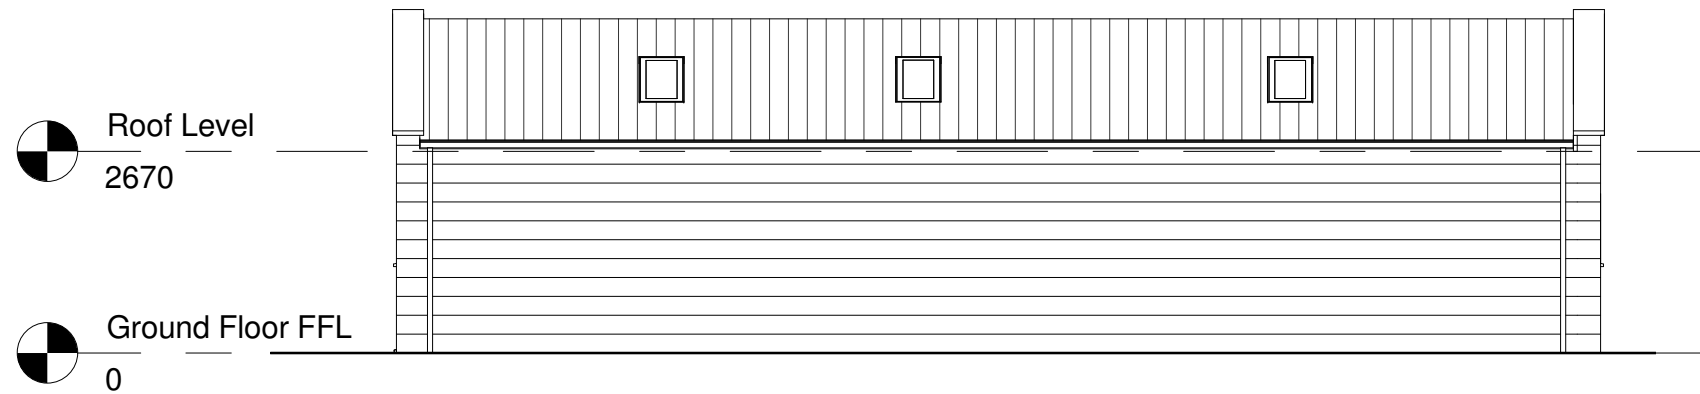

1 Proposed Rear Elevation
1 : 100

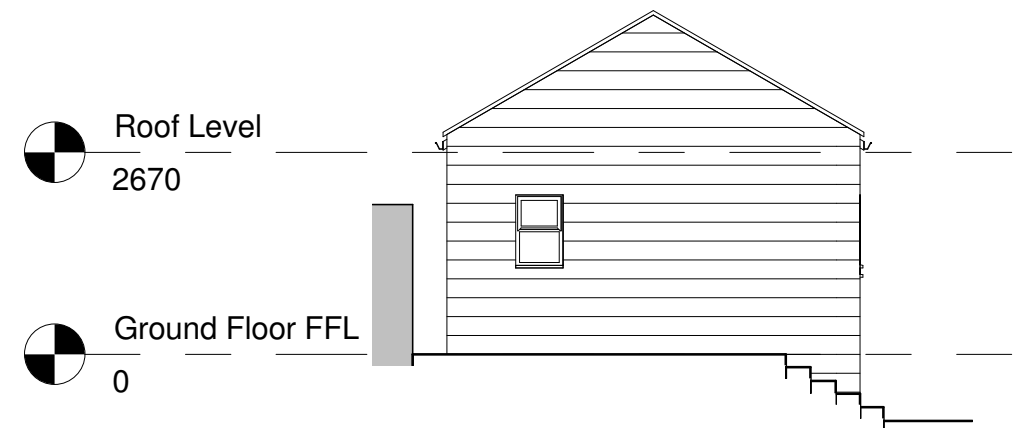

2 Proposed Side Elevation 02
1 : 100

No.	Description	Date

John Weeks
The Old Mill. Littlebeck
Sleights YO22 5HA

Proposed Plans Sheet 02		
Project number	1403	P101
Date	Apr 18	
Drawn by	SA	Scale 1 : 100
Checked by	SB	