


Location Plan - Cumboots Dairy Farm, Scalby

NYMNP  
05/10/2018

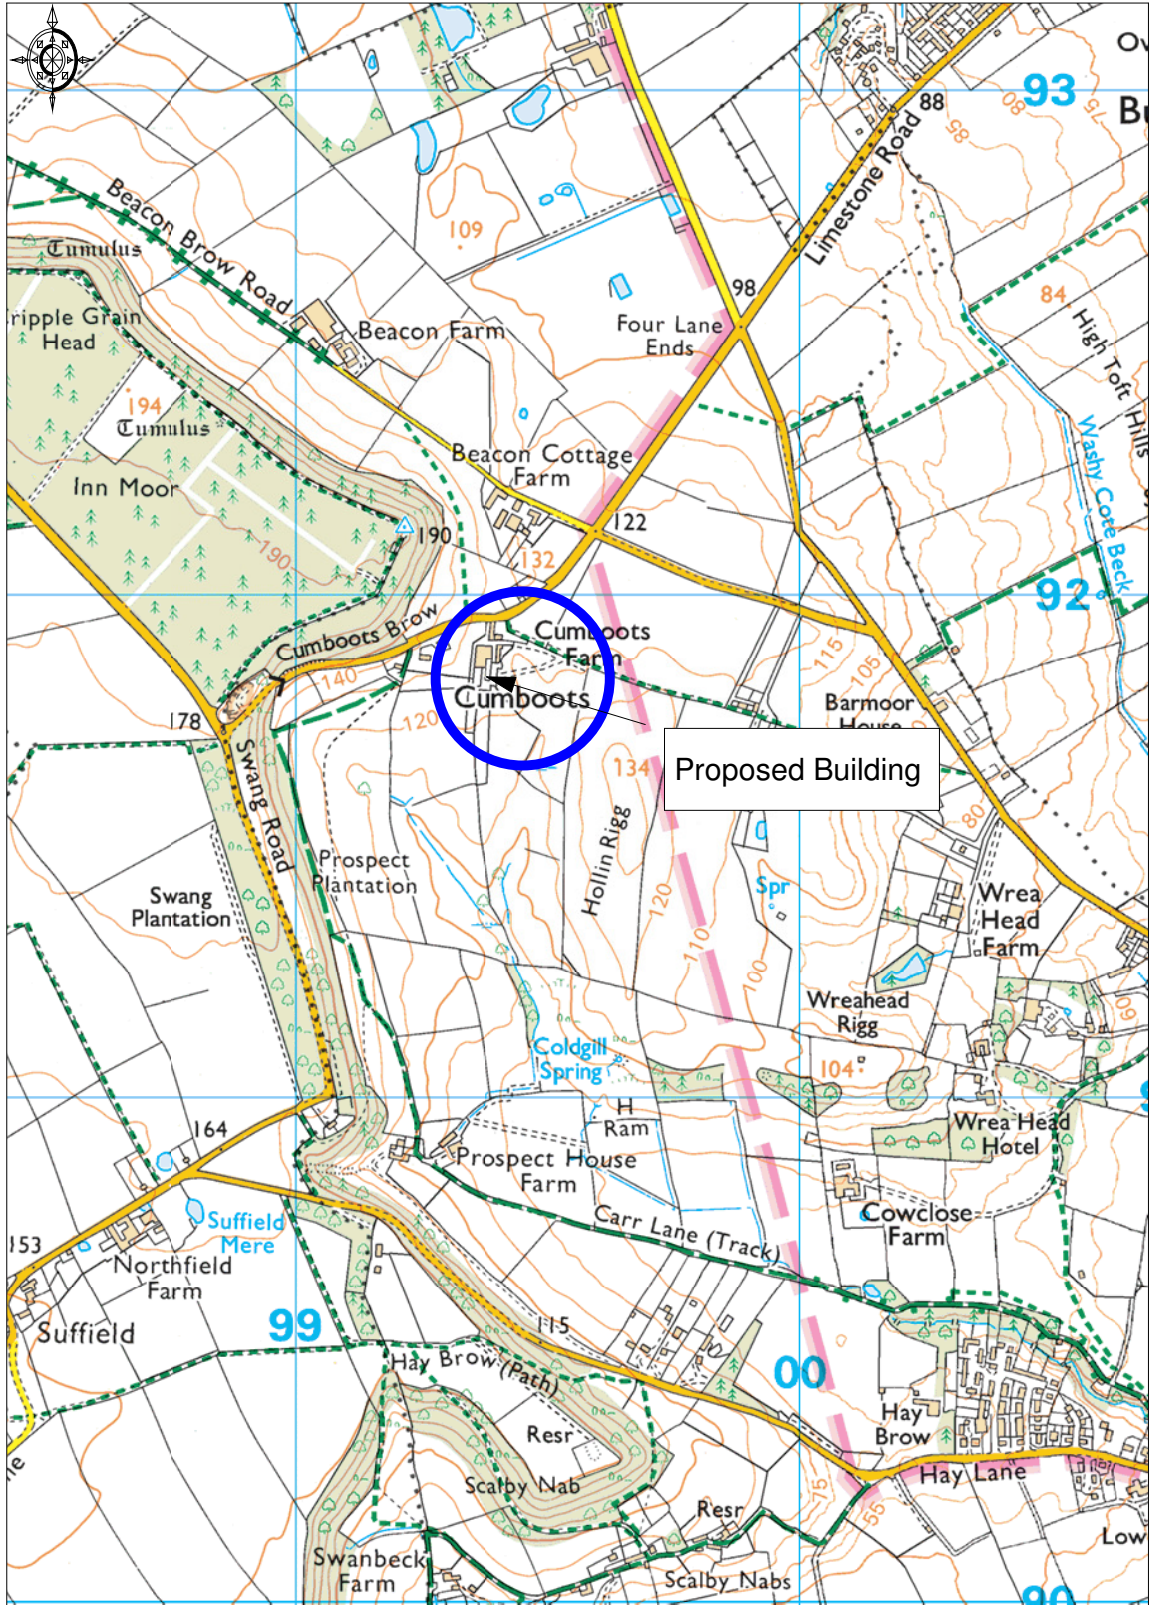


Ordnance Survey © Crown Copyright 2018. All rights reserved.  
Licence number 100022432. Plotted Scale - 1:15000



P & JR Emsley

Site Plan - Dairy Cow Building at Cumboots Dairy Farm, Scalby

NYMNPA  
05/10/2018

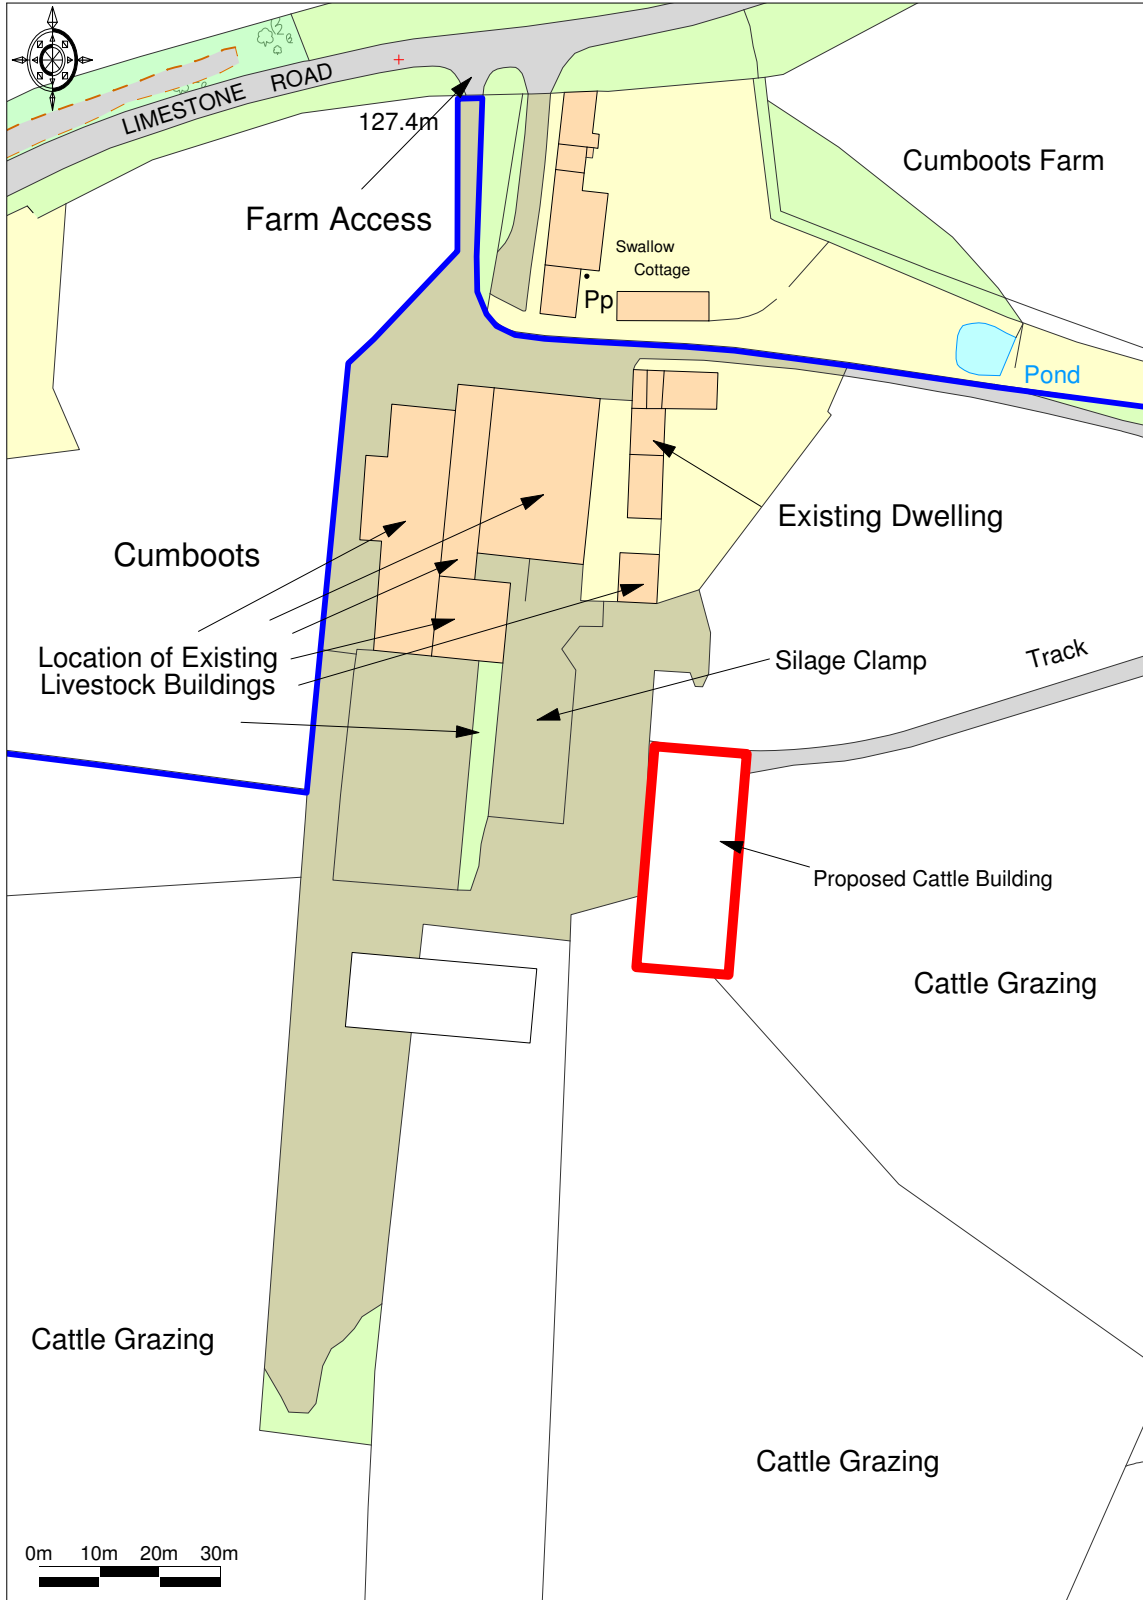


Ordnance Survey © Crown Copyright 2018. All rights reserved.  
Licence number 100022432. Plotted Scale - 1:1250




Applicant - P & JR Emsley



West Elevation

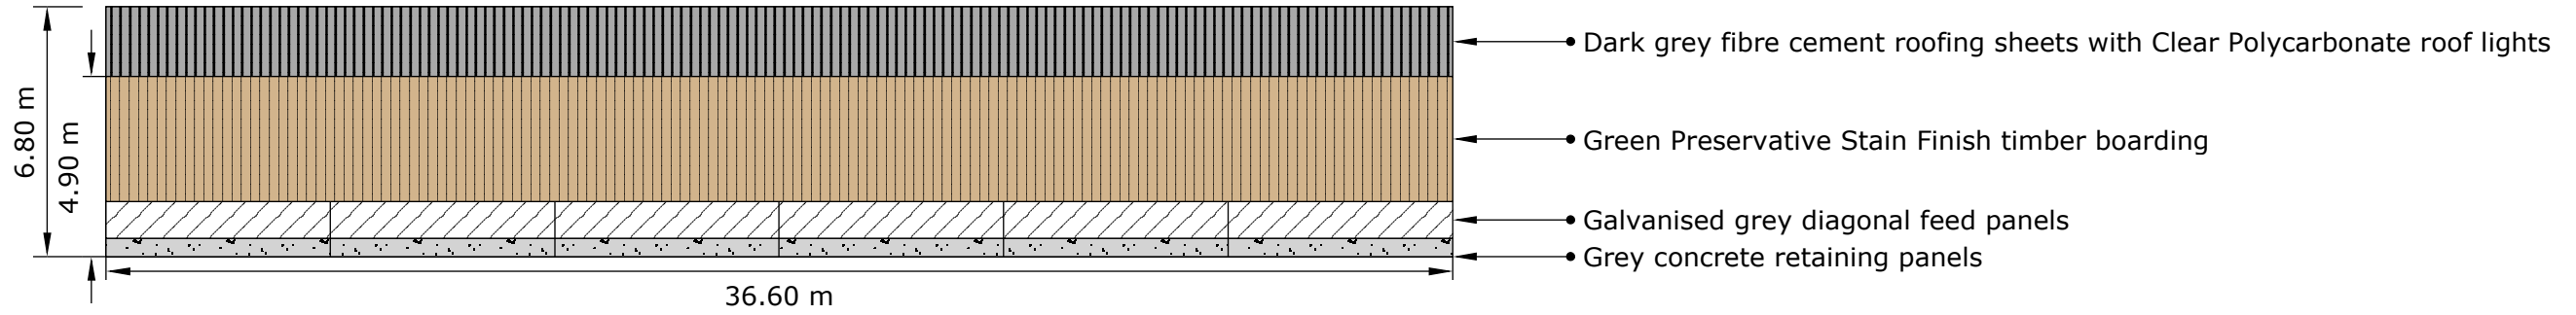

East Elevation

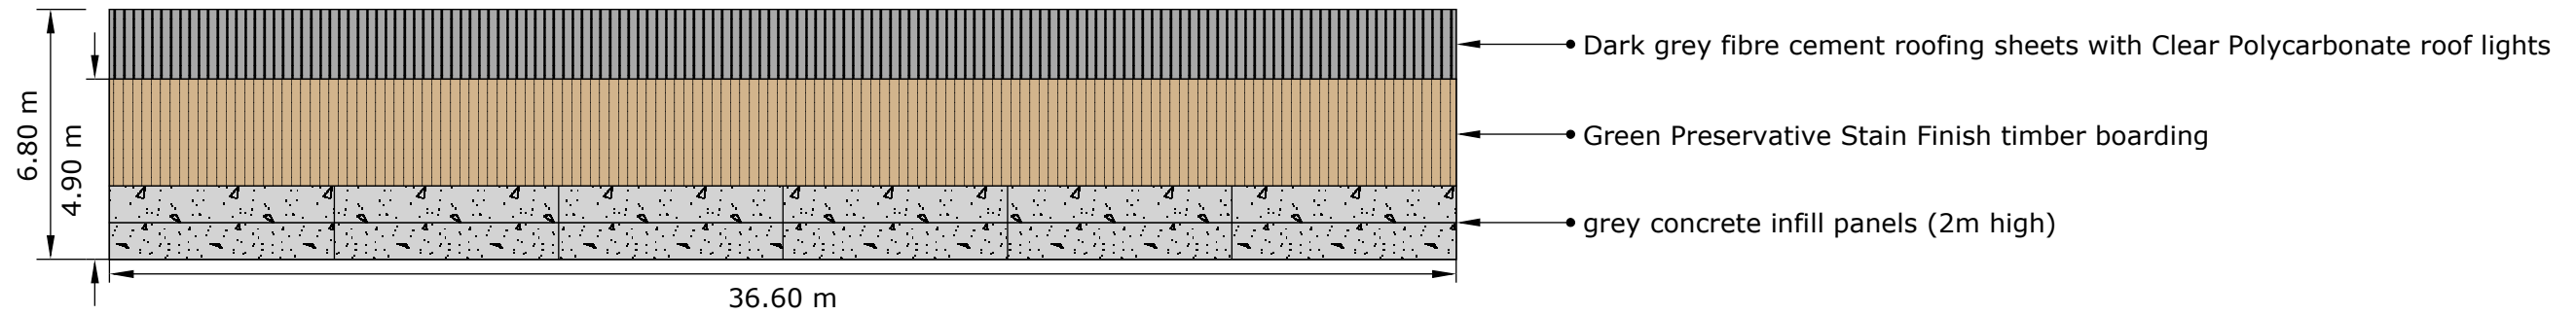

NYMNPA  
 05/10/2018

Date: October 2018

Ref: WFT/P & JR Emsley


Description:

Planning Application Plans for  
 Proposed Dairy cow building at  
 Cumboots Dairy Farm, Scalby

Scale: 1:200





North Elevation

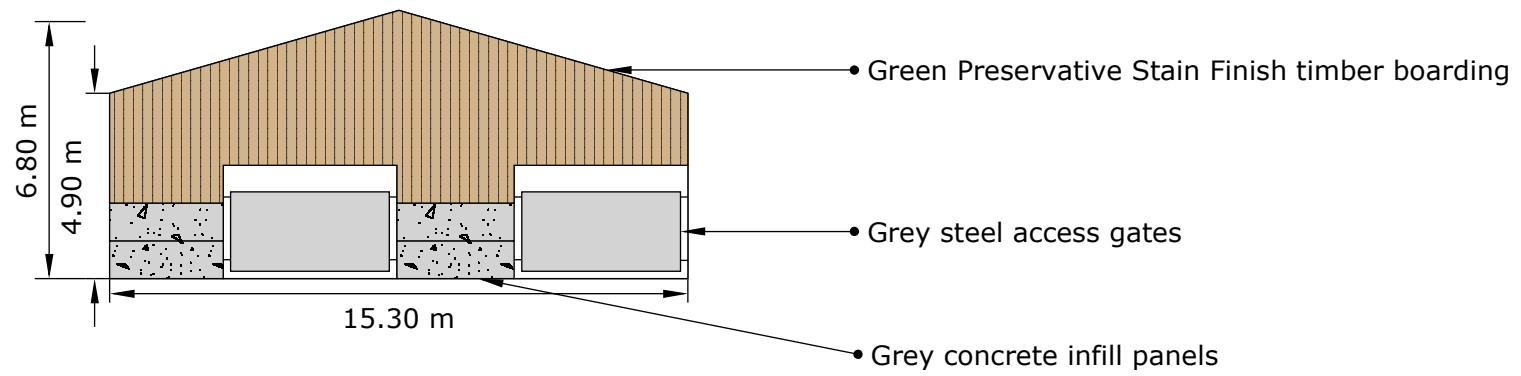

NYMNPA  
05/10/2018

South Elevation

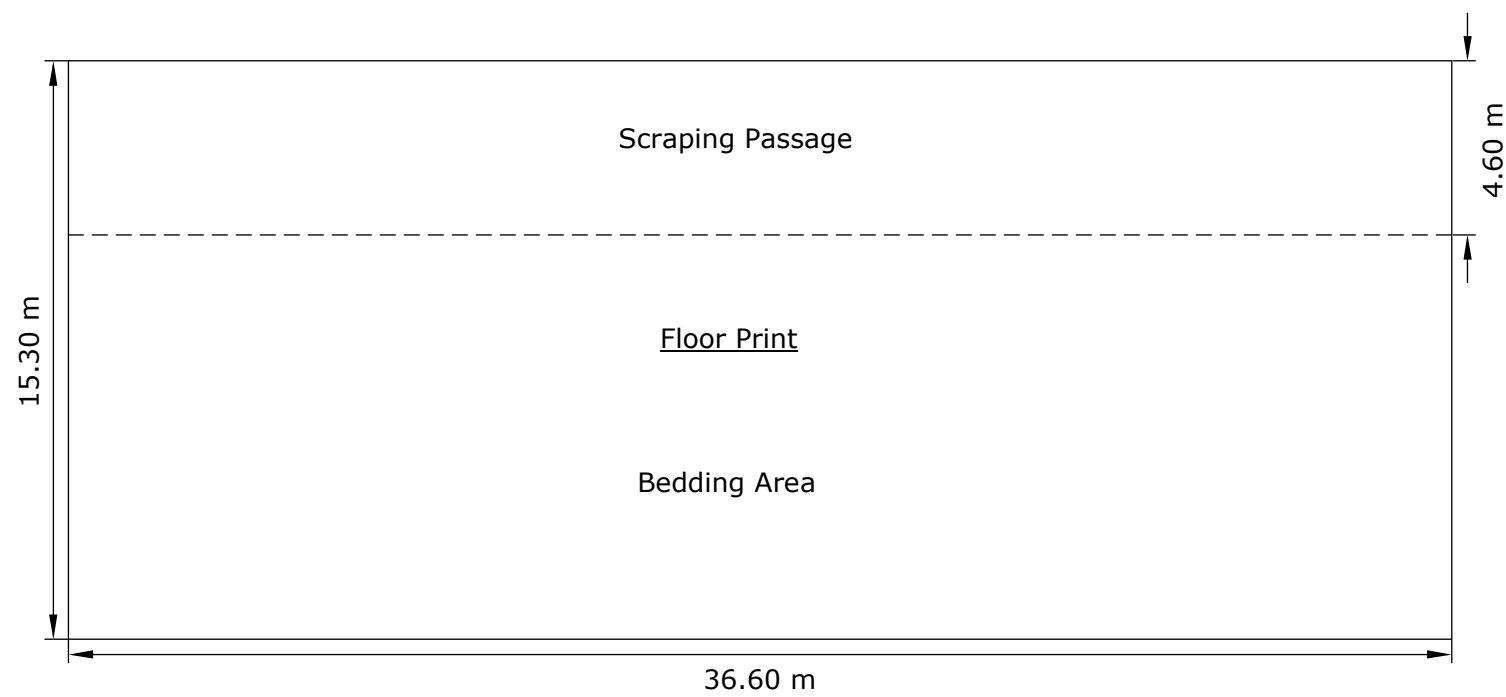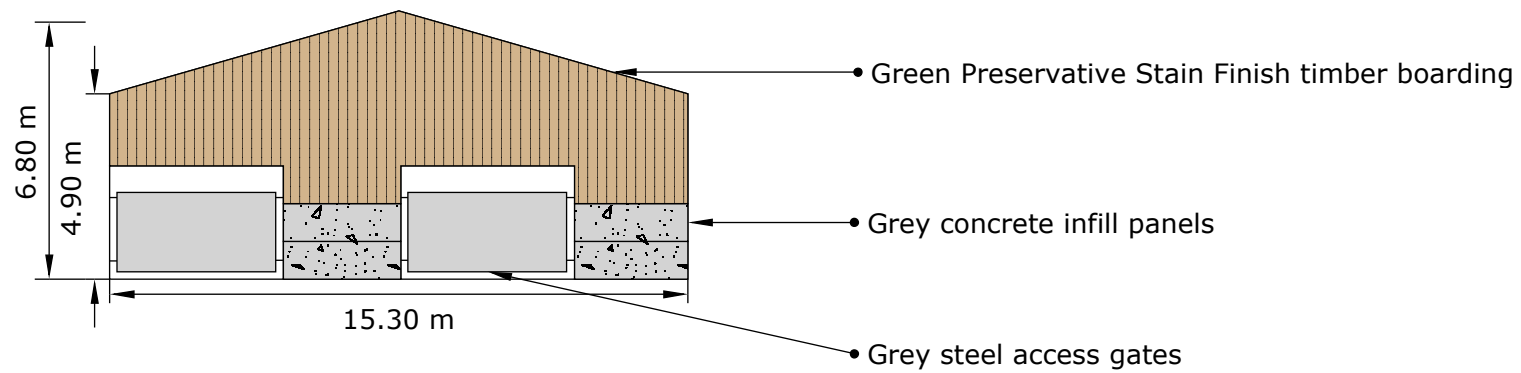

Date: October 2018  
Ref: WFT/P & JR Emsley  
Description:  
Planning Application Plans for  
Proposed Dairy cow building at  
Cumboots Dairy Farm, Scalby  
Scale: 1:200

