



NYMNPA
16/10/2018

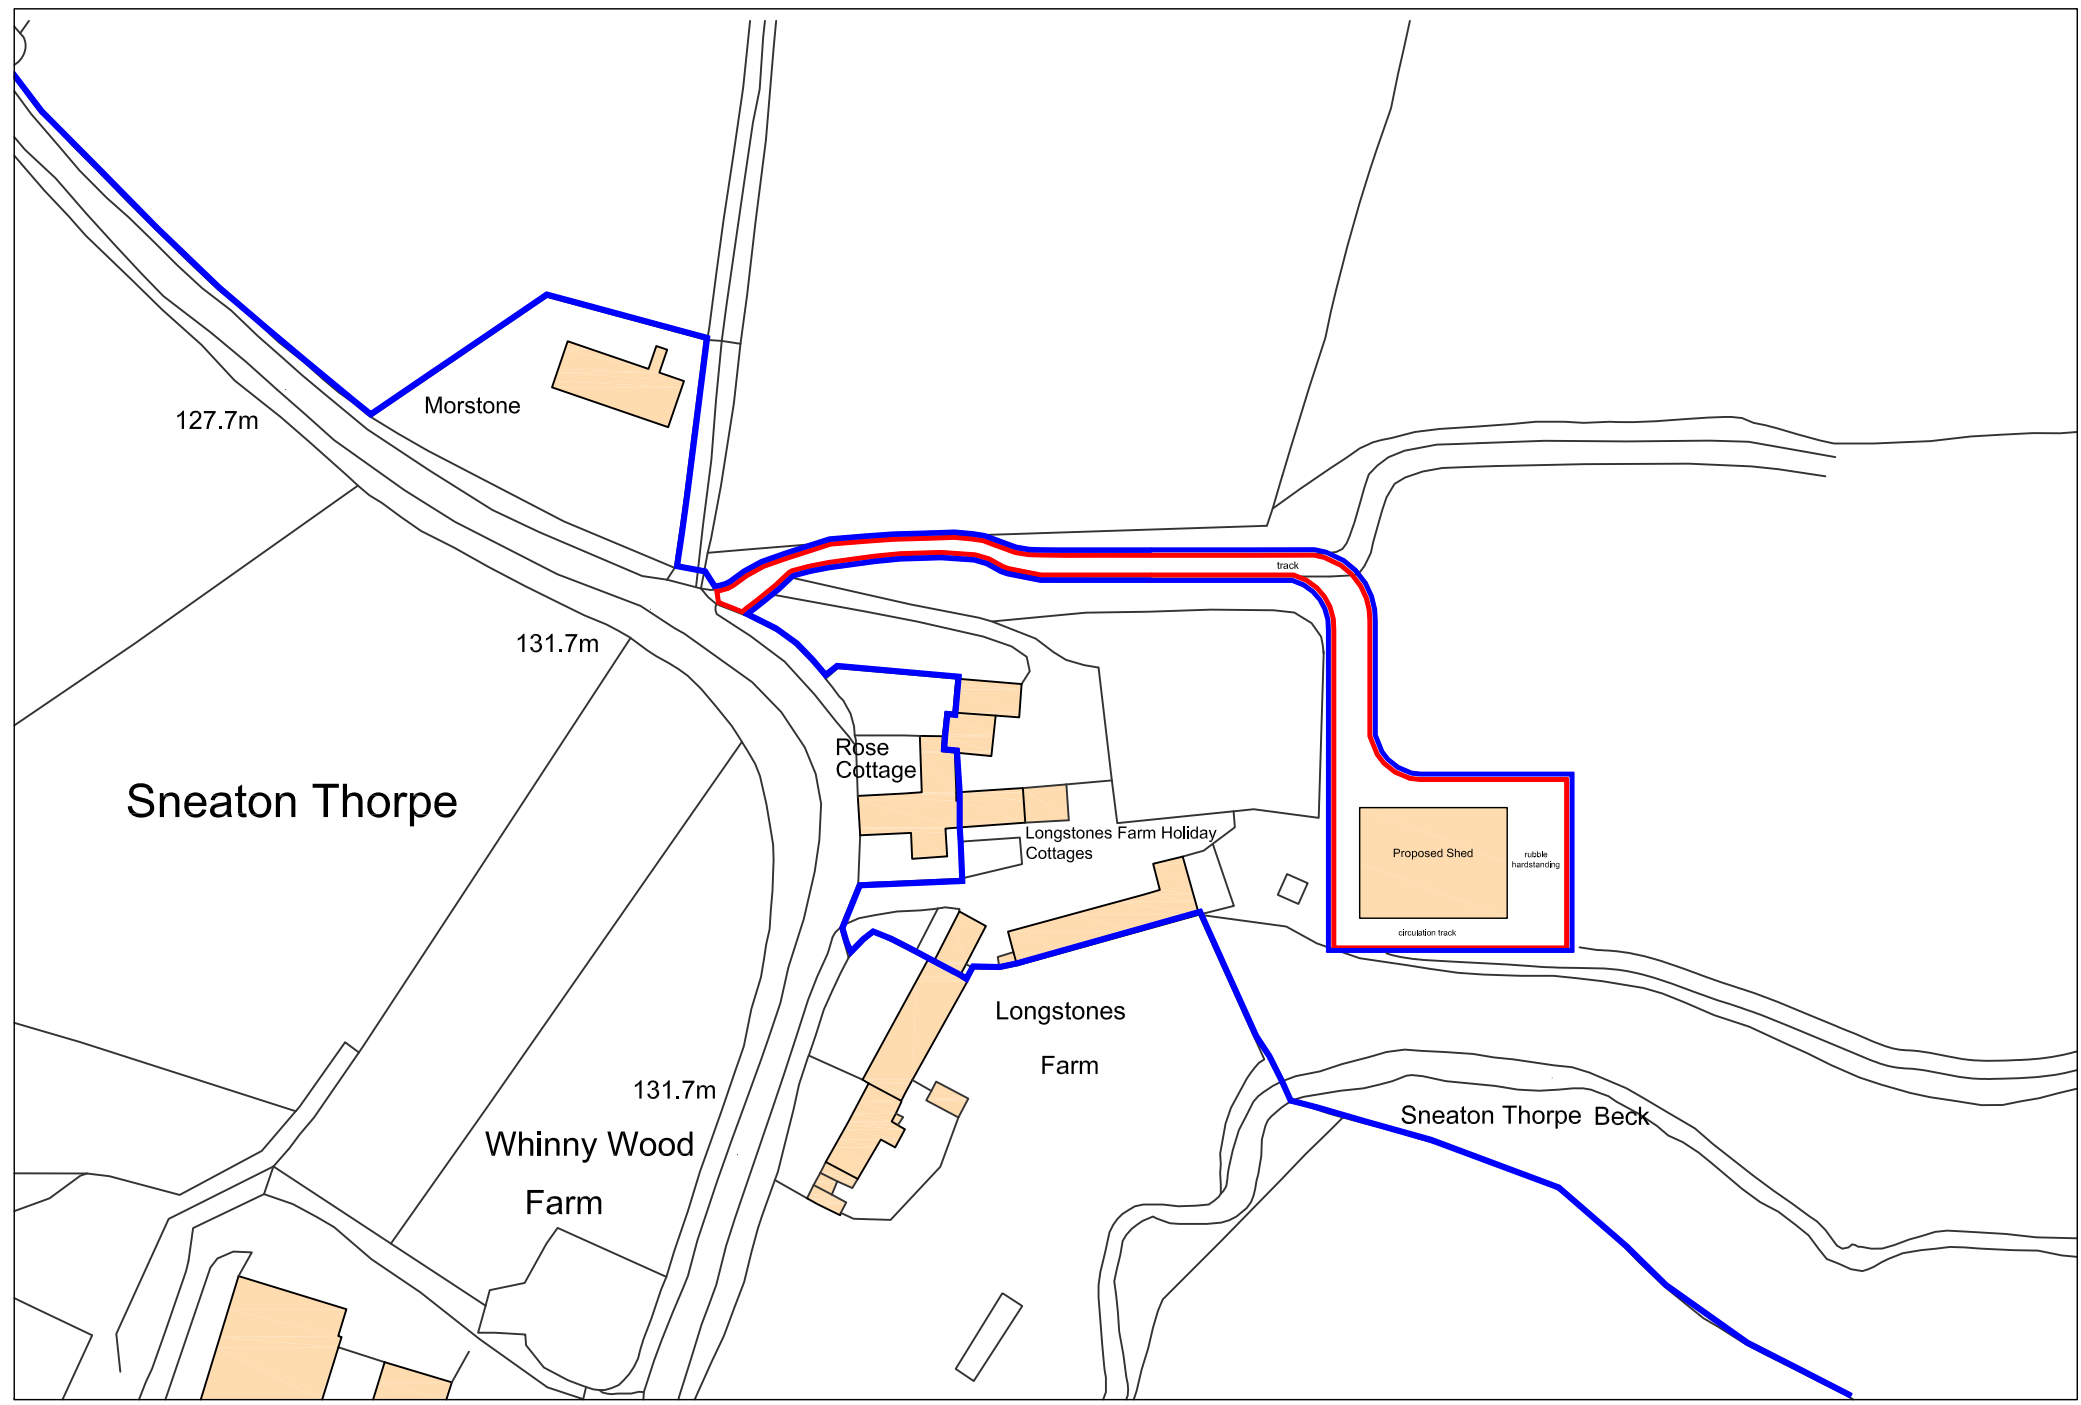

Ordnance Survey, (c) Crown Copyright 2018. All rights reserved. Licence number 100022432

Rev.	Description	Date	Chk.
B	Circulation track added	03.10.18	MS
A	Shed location moved	08.08.18	MS

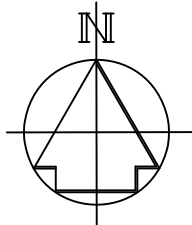

Bell Snoxell Building Consultants Ltd
Mortar Pit Farm
Sneatonthorpe
Whitby
North Yorkshire
YO22 5LG

Project: Longstones Farm,
Sneatonthorpe
Nr. Whitby

Client: Mr Shardlow

Drawing: Location Plan

Date: 01.04.2018 Scale@A3: 1:1250

Drawn By: LJS Check By: N/A Approved By: CI



Drawing Status: **Planning**

Job. no. Dwg. no. Rev.
MS101 01 B

Location plan
1:1250

A01. These notes are intended to augment drawings and specifications. Where conflict of requirements exists the order of precedence shall be as shown in the specification. Otherwise the strictest provision shall govern.
A02. This drawing to be read in conjunction with all other relevant drawings.
A03. Drawings not to be scaled. All dimensions to be checked on site by the contractor. Any discrepancies to be notified to the surveyor and further instructions obtained before work is commenced.
No part of this drawing may be reproduced, stored in a retrieval system or transmitted in any form or by any means without prior permission in writing from Bell-Snoxell Associates Ltd.

100mm at A3

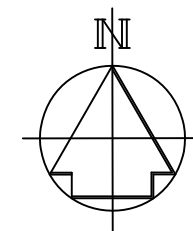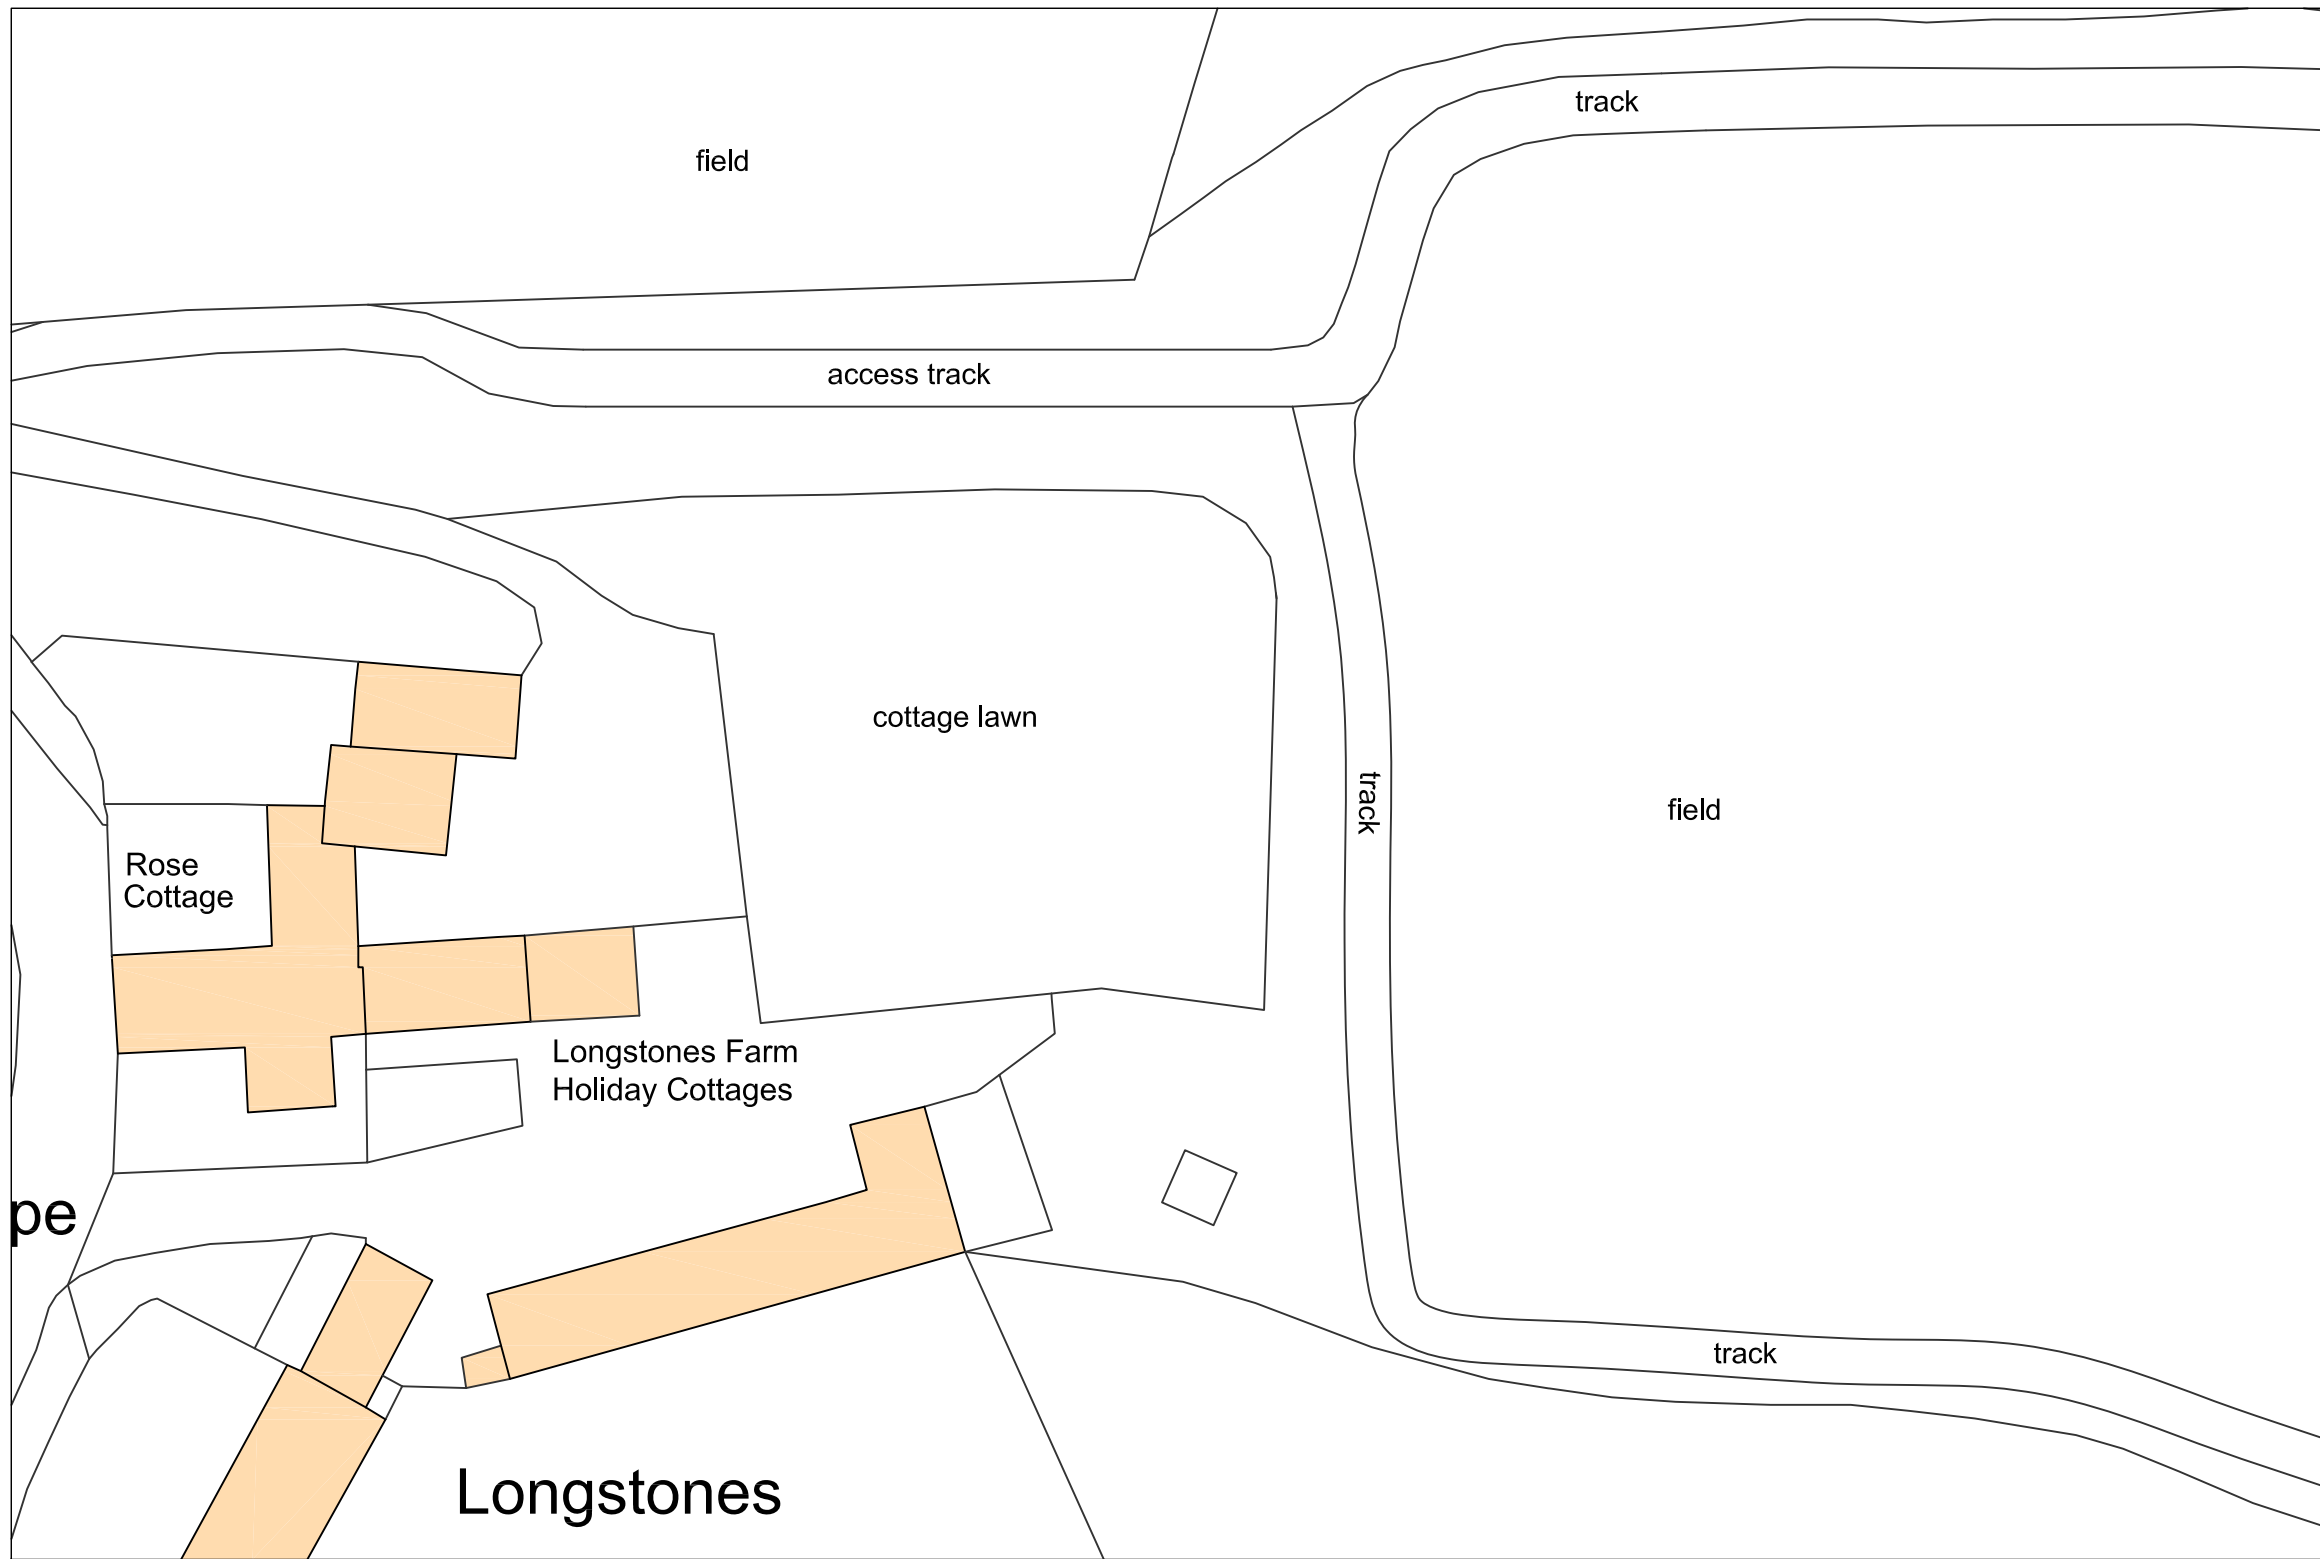

NYMNPA
16/10/2018

Rev.	Description	Date	Chk.

Bell Snoxell Building Consultants Ltd

Bell Snoxell Building Consultants Ltd
Mortar Pit Farm
Sneatonthorpe
Whitby
North Yorkshire
YO22 5JG

Project: **Longstones Farm,
Sneatonthorpe
Nr. Whitby**

Client: **Mr Shardlow**

Drawing: **Existing Block Plan**

Date: 01.04.2018 Scale@A3: 1:500

Drawn By: LJS Check By: N/A Approved By: CI

Drawing Status: **Planning**

Job. no. MS101	Dwg. no. 02	Rev. A
--------------------------	-----------------------	------------------

Existing Block Plan
1:500


A01. These notes are intended to augment drawings and specifications. Where conflict of requirements exists the order of precedence shall be as shown in the specification. Otherwise the strictest provision shall govern.

A02. This drawing to be read in conjunction with all other relevant drawings.


A03. Drawings not to be scaled. All dimensions to be checked on site by the contractor. Any discrepancies to be notified to the surveyor and further instructions obtained before work is commenced.

No part of this drawing may be reproduced, stored in a retrieval system or transmitted in any form or by any means without prior permission in writing from Bell-Snoxell Associates Ltd.

100mm at A3

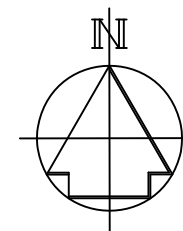

NYMNPA
16/10/2018

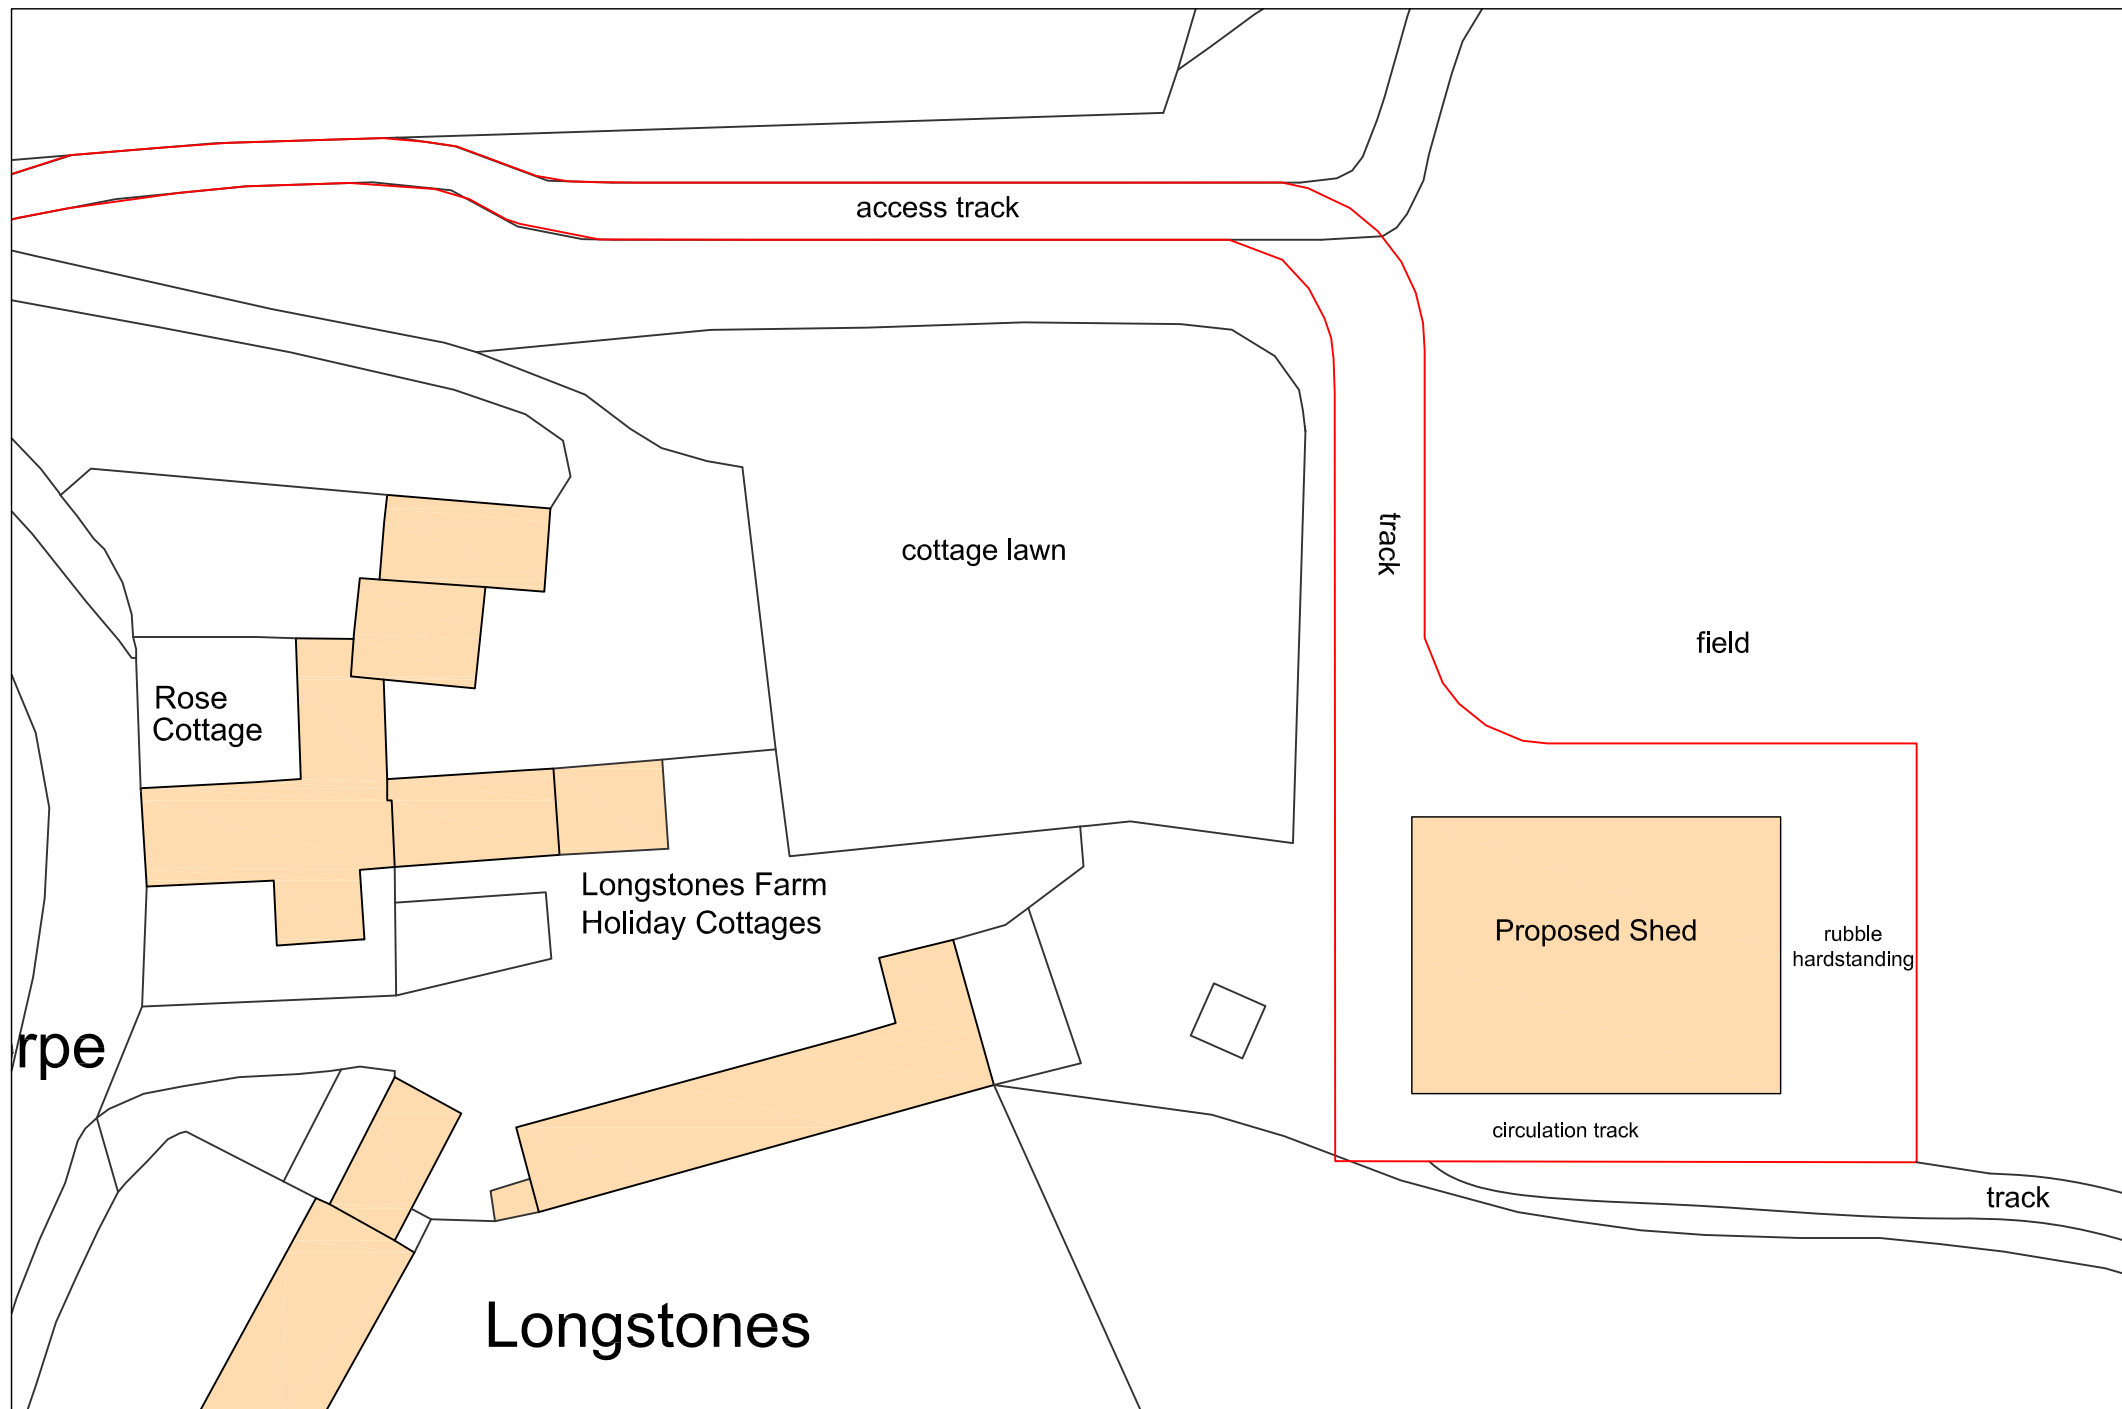

Rev.	Description	Date	Chk.

Bell Snoxell Building Consultants Ltd

Bell Snoxell Building Consultants Ltd
Mortar Pit Farm
Sneatonthorpe
Whitby
North Yorkshire
YO22 5JG

Project: Longstones Farm,
Sneatonthorpe
Nr. Whitby

Client: Mr Shardlow

Drawing: Proposed Block Plan

Date: 01.04.2018 Scale@A3: 1:500

Drawn By: LJS Check By: N/A Approved By: CI

Drawing Status: **Planning**

Job. no. Dwg. no. Rev.
MS101 03 A


○ Proposed Block Plan
1:500

A01. These notes are intended to augment drawings and specifications. Where conflict of requirements exists the order of precedence shall be as shown in the specification. Otherwise the strictest provision shall govern.


A02. This drawing to be read in conjunction with all other relevant drawings.

A03. Drawings not to be scaled. All dimensions to be checked on site by the contractor. Any discrepancies to be notified to the surveyor and further instructions obtained before work is commenced.


No part of this drawing may be reproduced, stored in a retrieval system or transmitted in any form or by any means without prior permission in writing from Bell-Snoxell Associates Ltd.

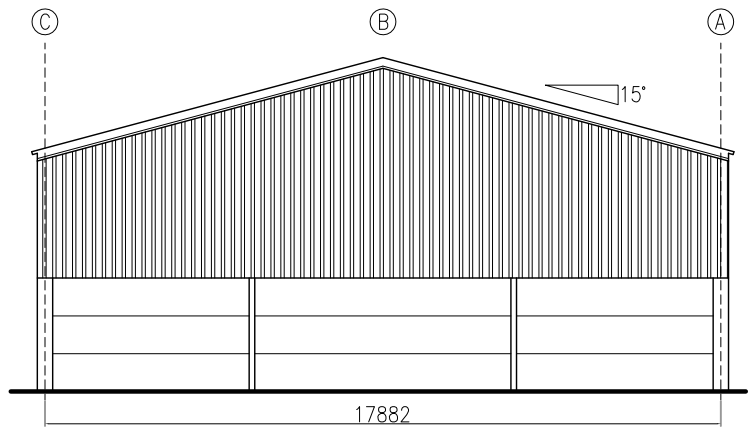


West View
1:200

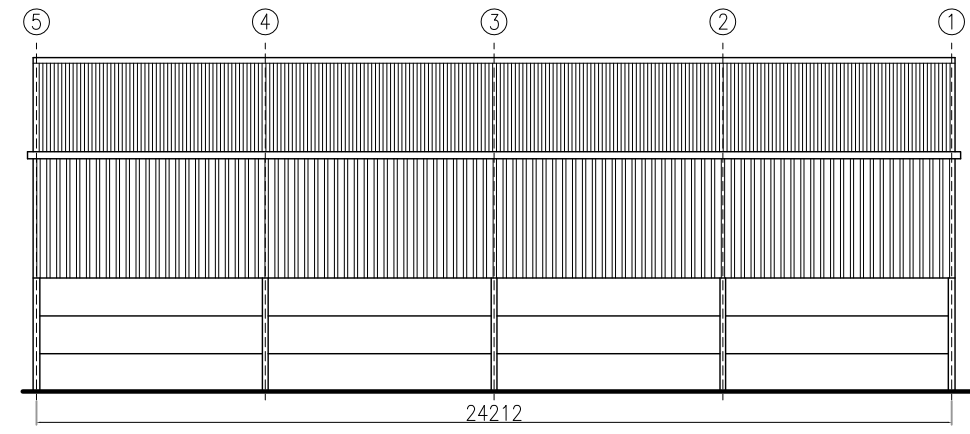


South View
1:200

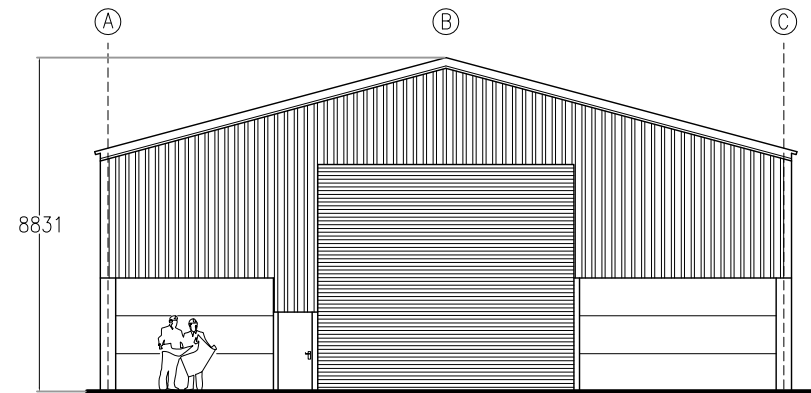


East View
1:200

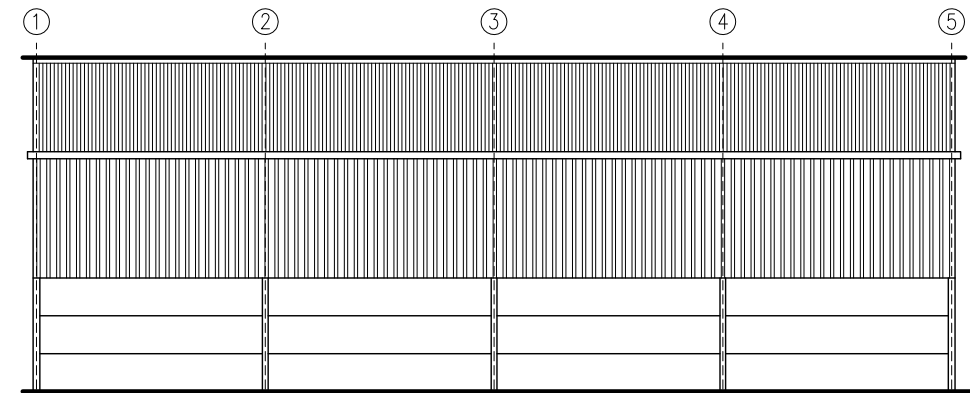

North View
1:200

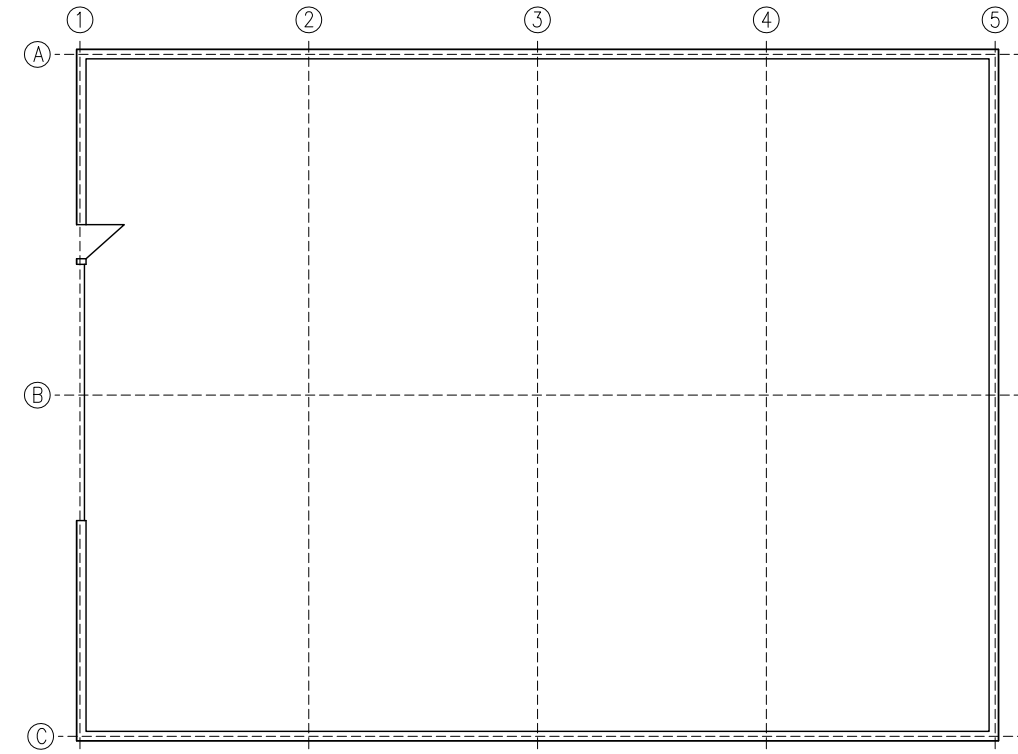

Floor Plan
1:200

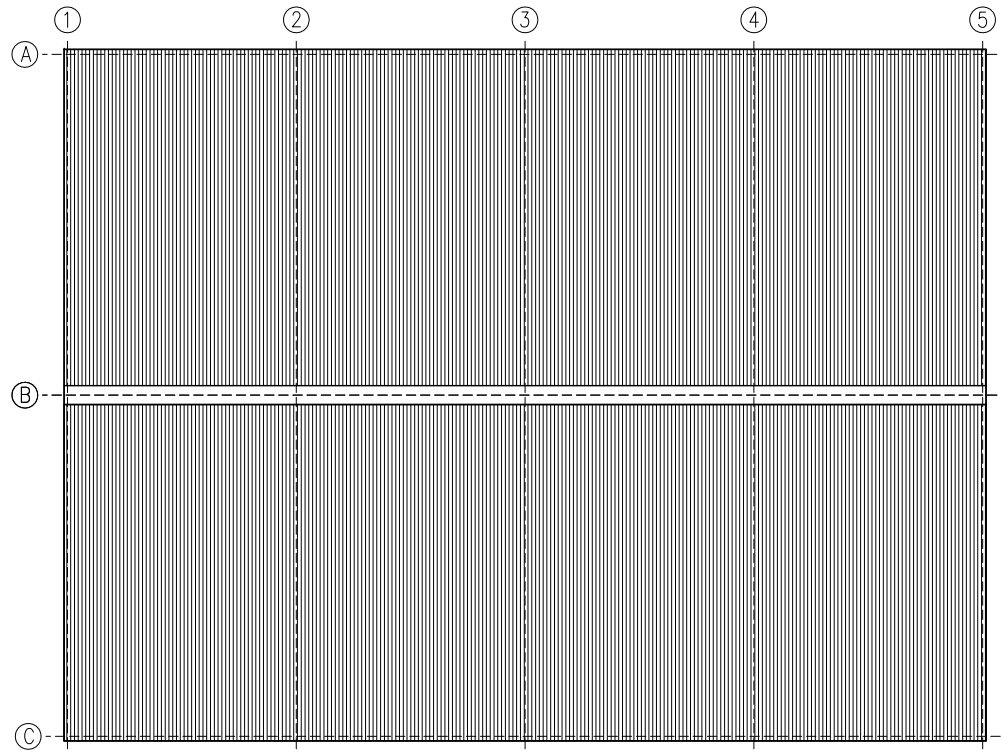

Roof Plan
1:200

NYMNPA
16/10/2018

Rev.	Description	Date	Chk.



Bell Snoxell Building Consultants Ltd
Mortar Pit Farm
Sneatonthorpe
Whitby
North Yorkshire
YO22 5JG

Project: Longstones Farm,
Sneatonthorpe
Nr. Whitby

Client: Mr Shardlow

Drawing: Proposed shed

Date: 01.04.2018 Scale@A3: 1:200

Drawn By: LJS Check By: N/A Approved By: CI

Drawing Status: **Planning**

Job. no. Dwg. no. Rev.
MS101 04

A01. These notes are intended to augment drawings and specifications. Where conflict of requirements exists the order of precedence shall be as shown in the specification. Otherwise the strictest provision shall govern.
A02. This drawing to be read in conjunction with all other relevant drawings.
A03. Drawings not to be scaled. All dimensions to be checked on site by the contractor. Any discrepancies to be notified to the surveyor and further instructions obtained before work is commenced.
No part of this drawing may be reproduced, stored in a retrieval system or transmitted in any form or by any means without prior permission in writing from Bell-Snoxell Associates Ltd.