

**From:**  
**To:** [Planning](#)  
**Subject:** RE: The Piggery, Ugglebarnby - NYM/2018/0677/FL  
**Date:** 25 October 2018 17:56:38  
**Attachments:**

---

Dear Planning

Further to your request for a reduced red line plan - I now attach what I hope will be acceptable to you.

Kind regards




*Cheryl Ward*

Cheryl Ward Planning  
MSc MRTPI



NYMNPA

26/10/2018

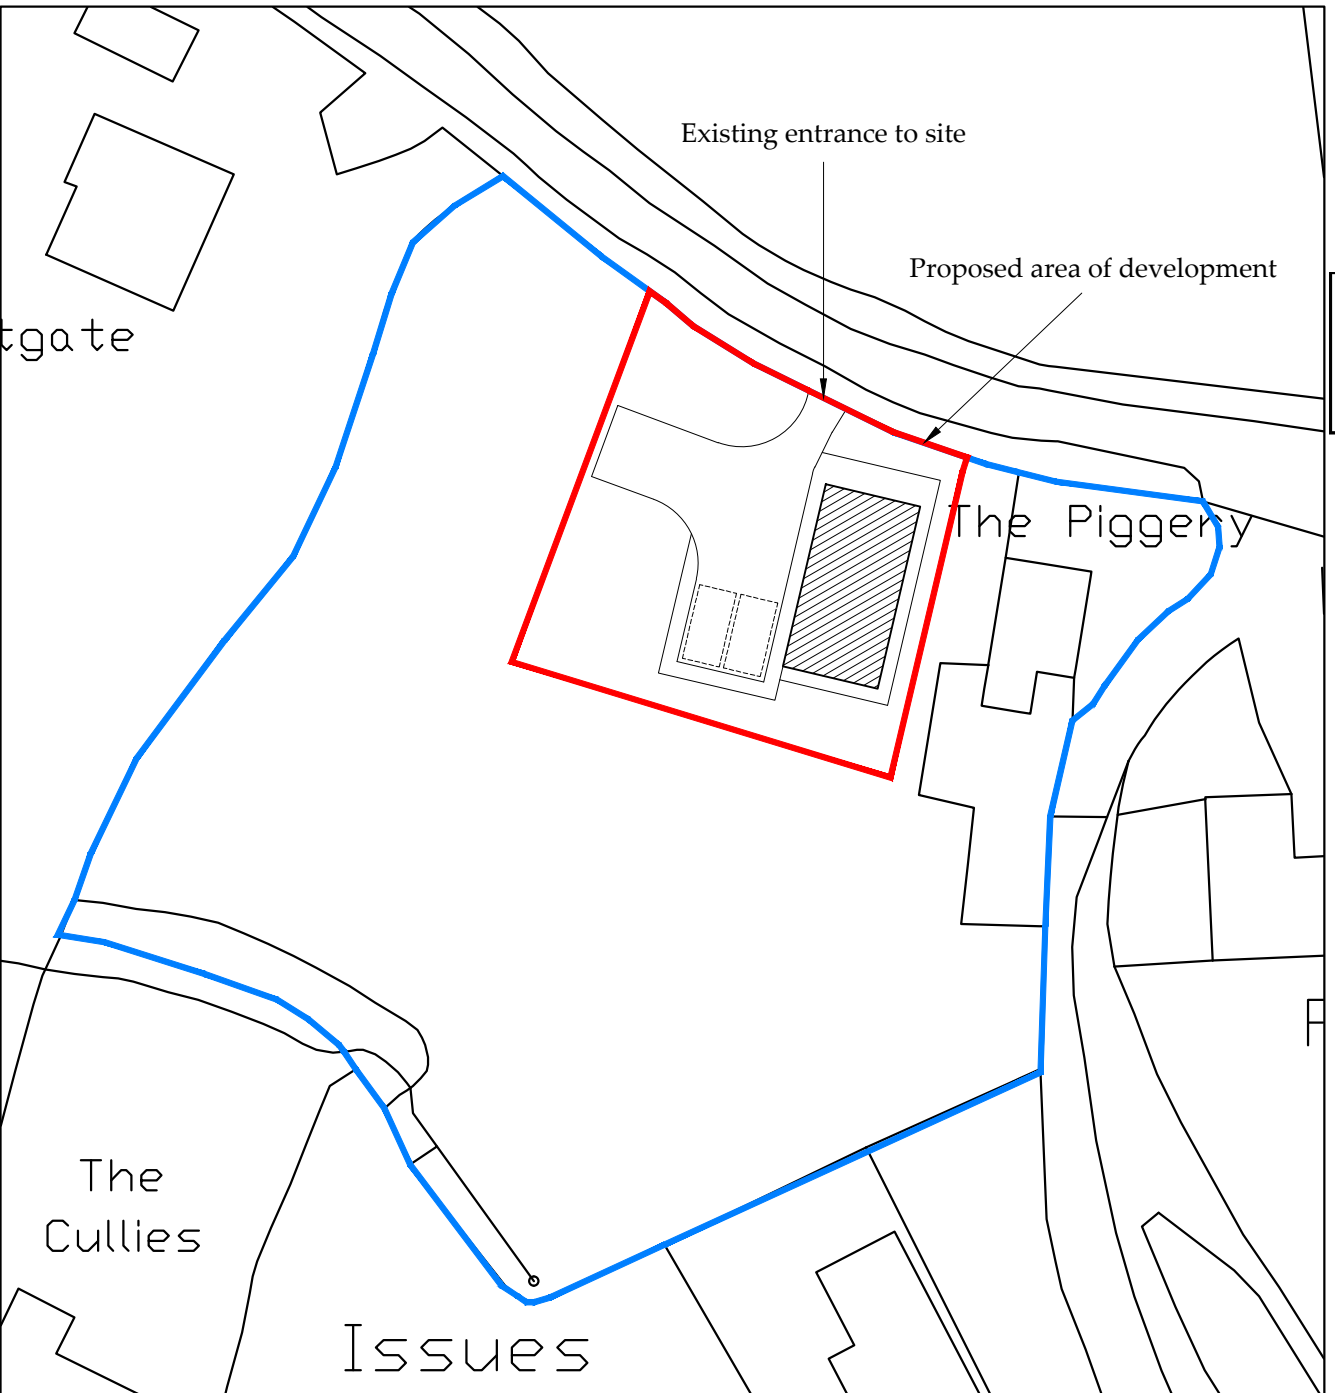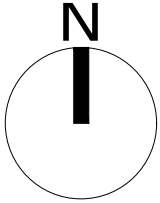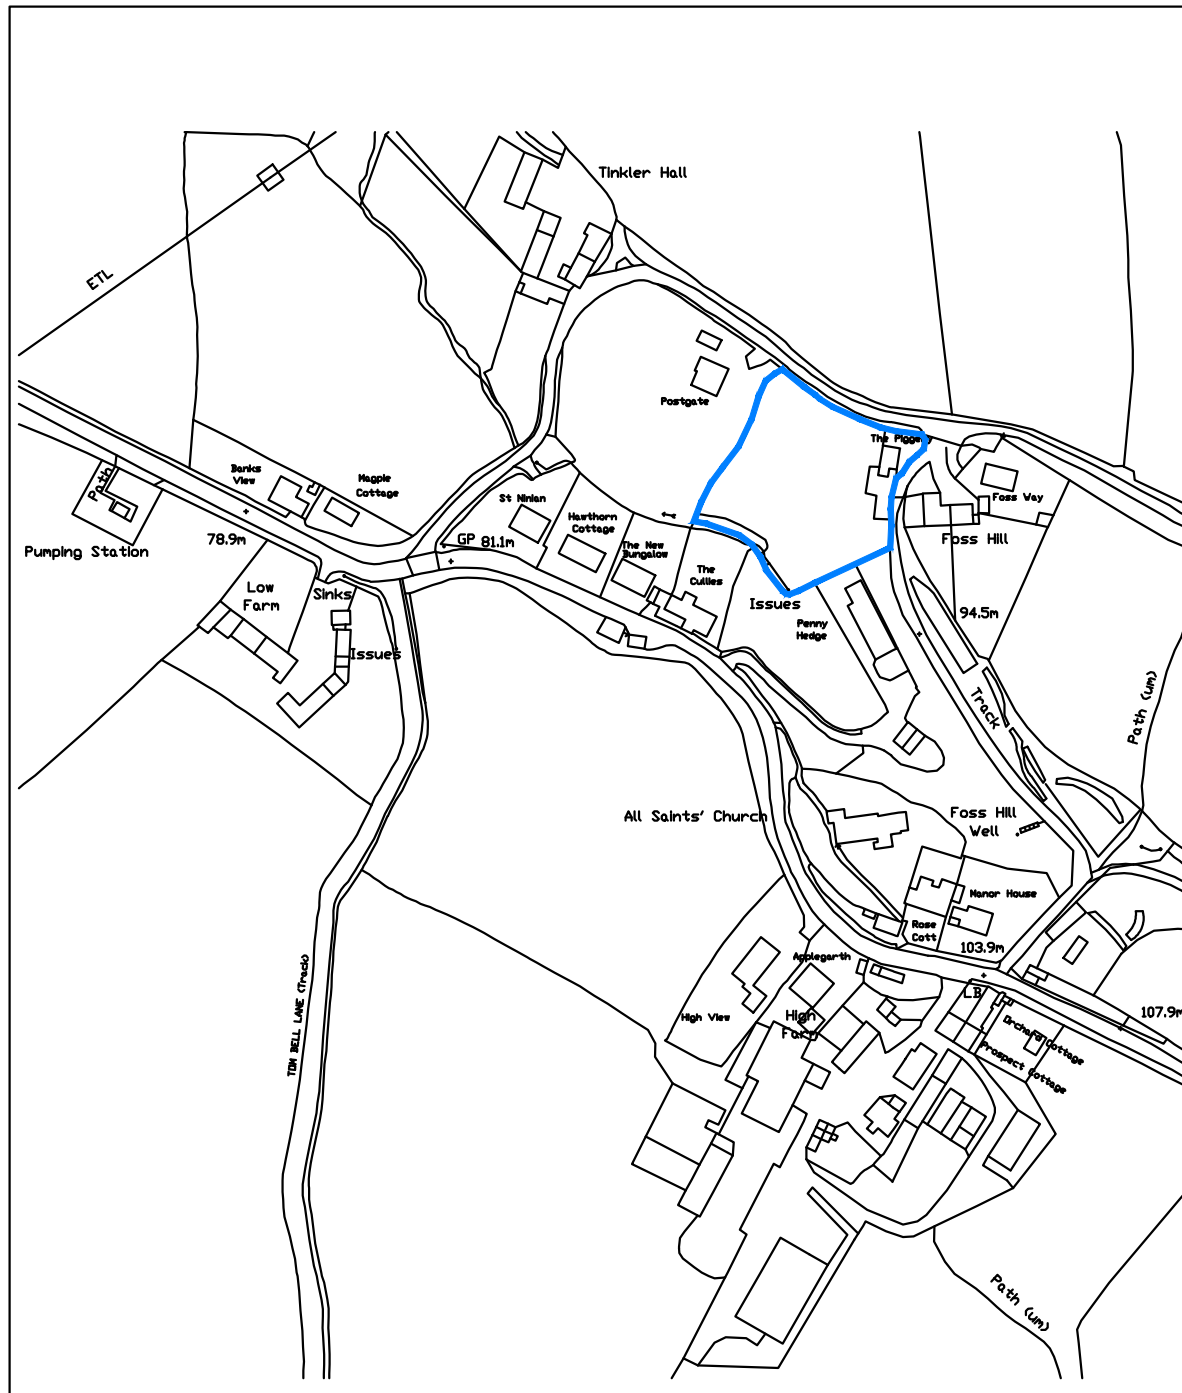

NYMNP  
26/10/2018

AMENDED

○ Site Plan  
Scale 1:1250

○ Block Plan  
Scale 1:500

Ordnance Survey Licence No. 100002562

**b h d partnership**

●DO NOT SCALE from this drawing. Only figured dimensions are to be taken from this drawing.  
 ●The Contractor must verify all dimensions on site before commencing any work or shop drawings.  
 The Contractor must report any discrepancies before commencing work. If this drawing exceeds the quantities taken in any way, the Technician is to be informed before work is initiated.  
 Work within The Construction (Design and Management) Regulations 2015 is not to start until a Health & Safety Plan has been produced. This drawing is Copyright and must not be reproduced without consent of BHD Partnership Ltd

REV	DATE	BY	AMENDMENT	CHKD	APVD
C	25.10.18	RB	Minor amendments	TH	
B	25.10.18	RB	Minor amendments	TH	
A	04.03.17	CW	Issued for approval	TRH	

CLIENT:  
**Mr. D. R. Wilson**

PROJECT:  
**The Piggeries, Ugglebarnby Whitby**

A3 | DRN: C. Walker | DATE: 04.03.17  
 SCALE: As shown | ISSUE: Planning

DRAWING TITLE:  
**Existing Block and Location Plan**

DRAWING NR:  
**D11153-01**

REV:  
**C**