






NYMNP
02/11/2018

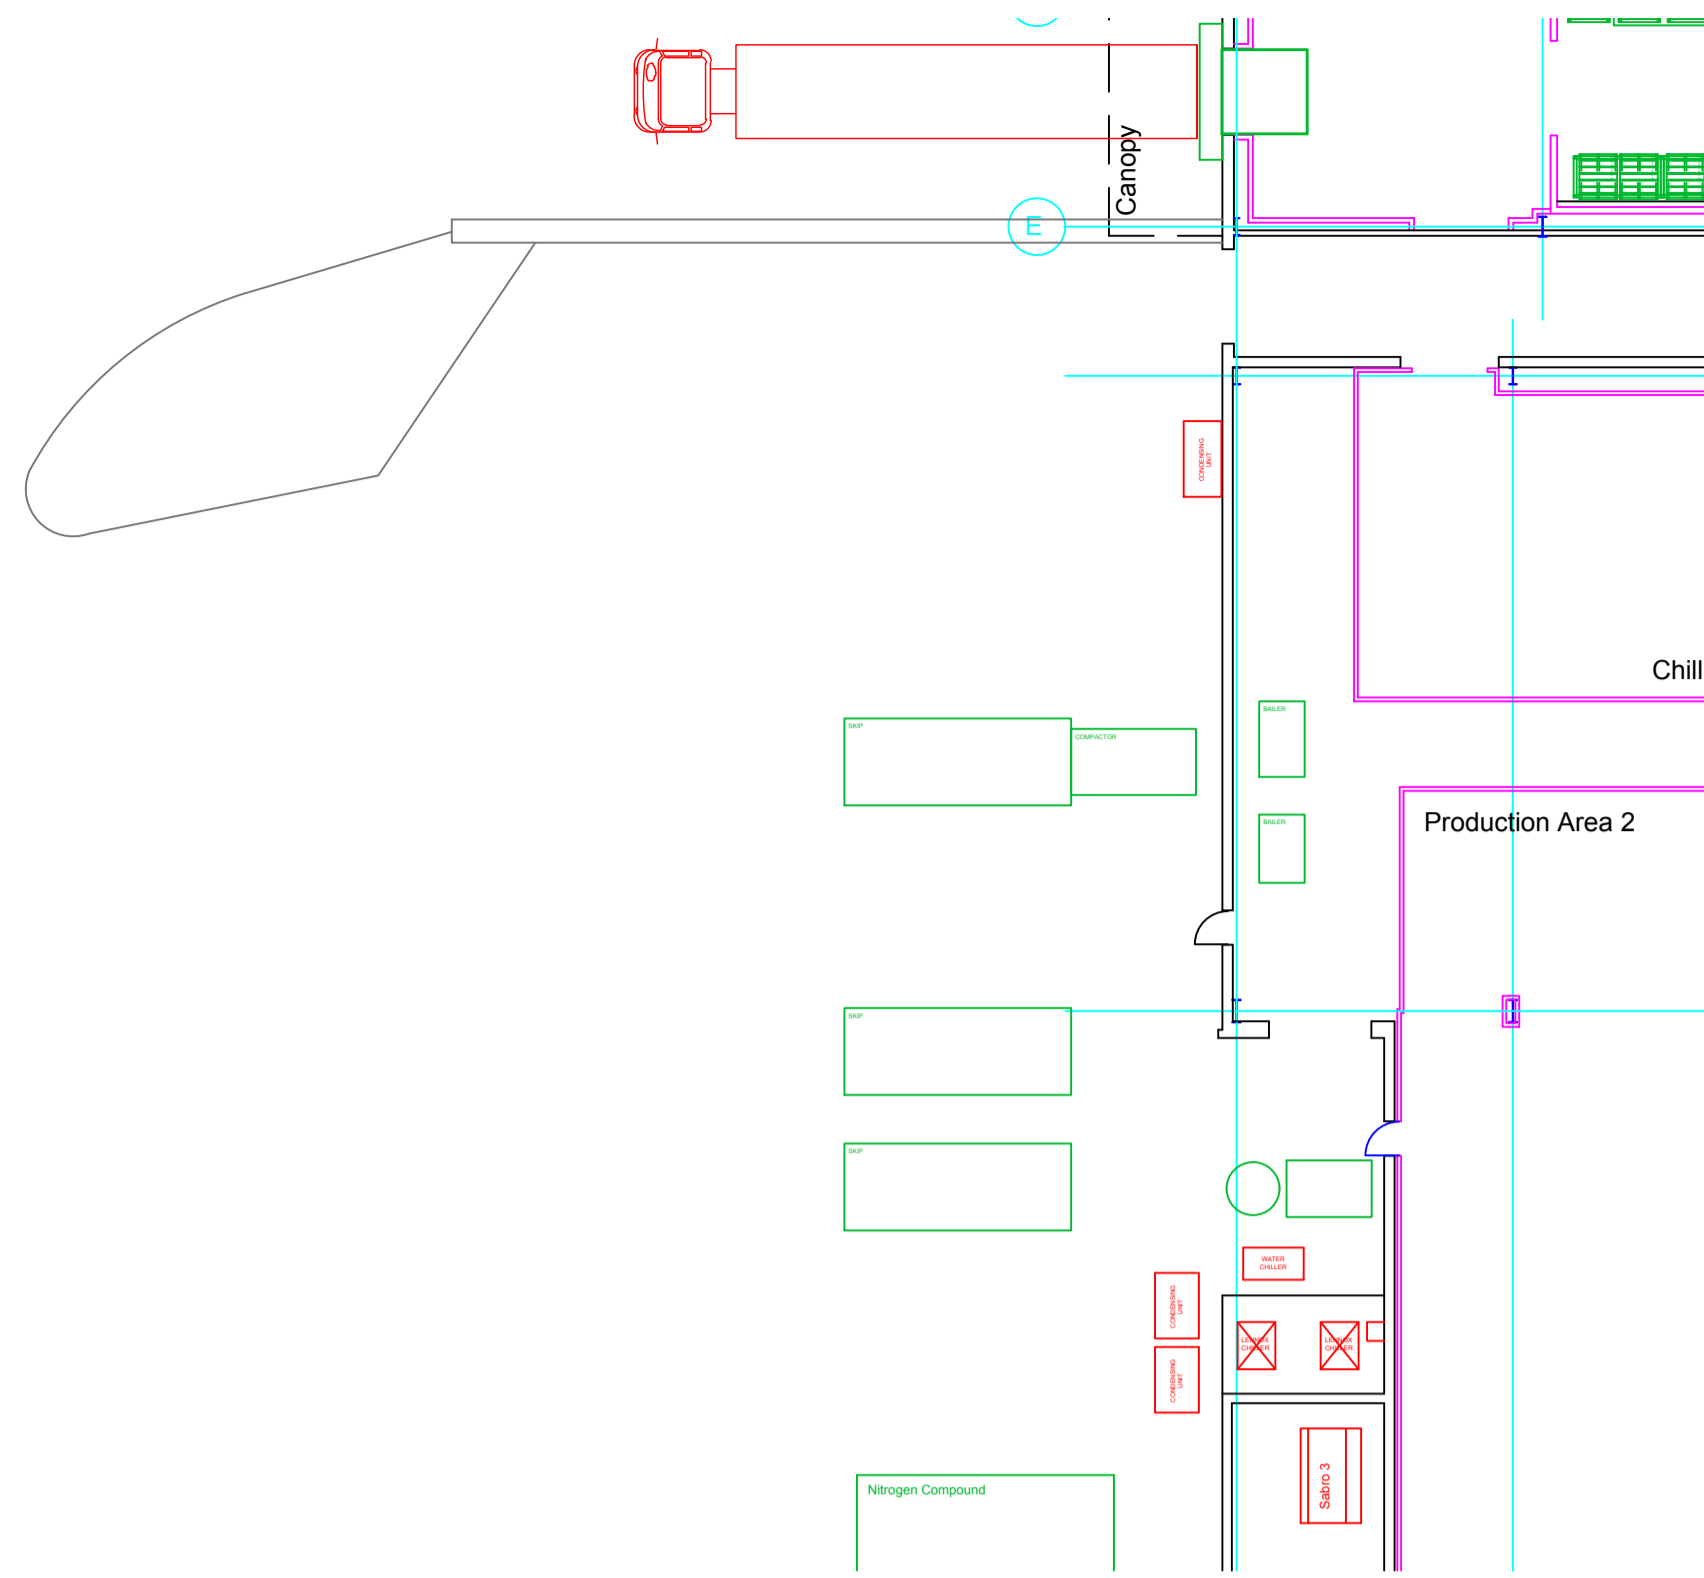


Yard Plan
Scale 1:200

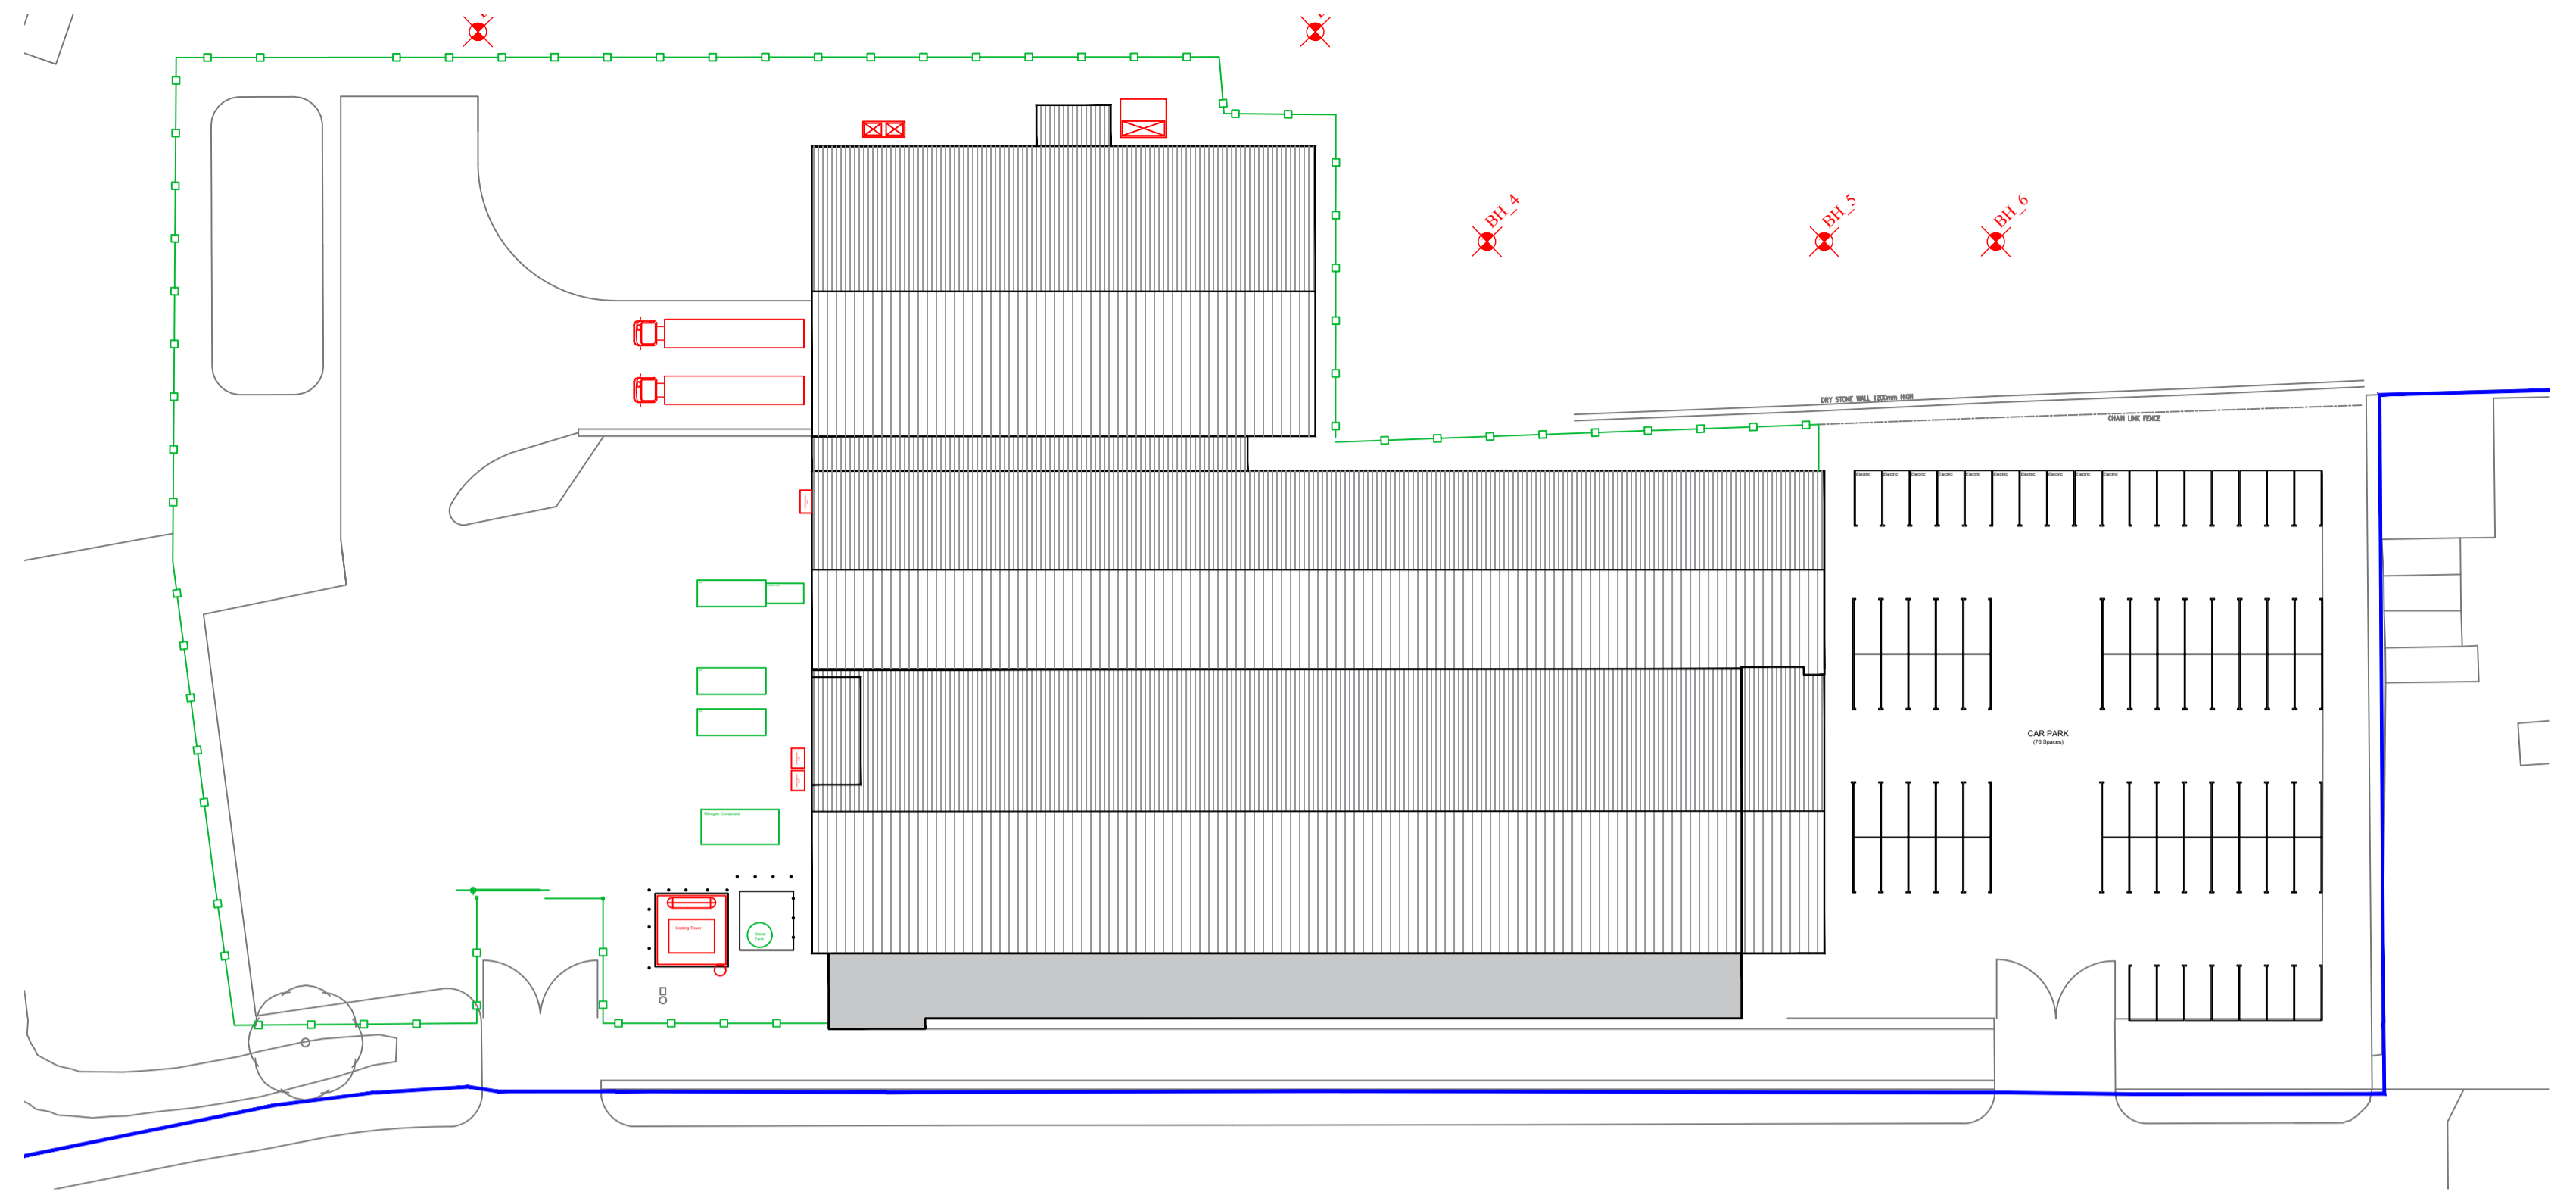


Site Plan
Scale 1:500

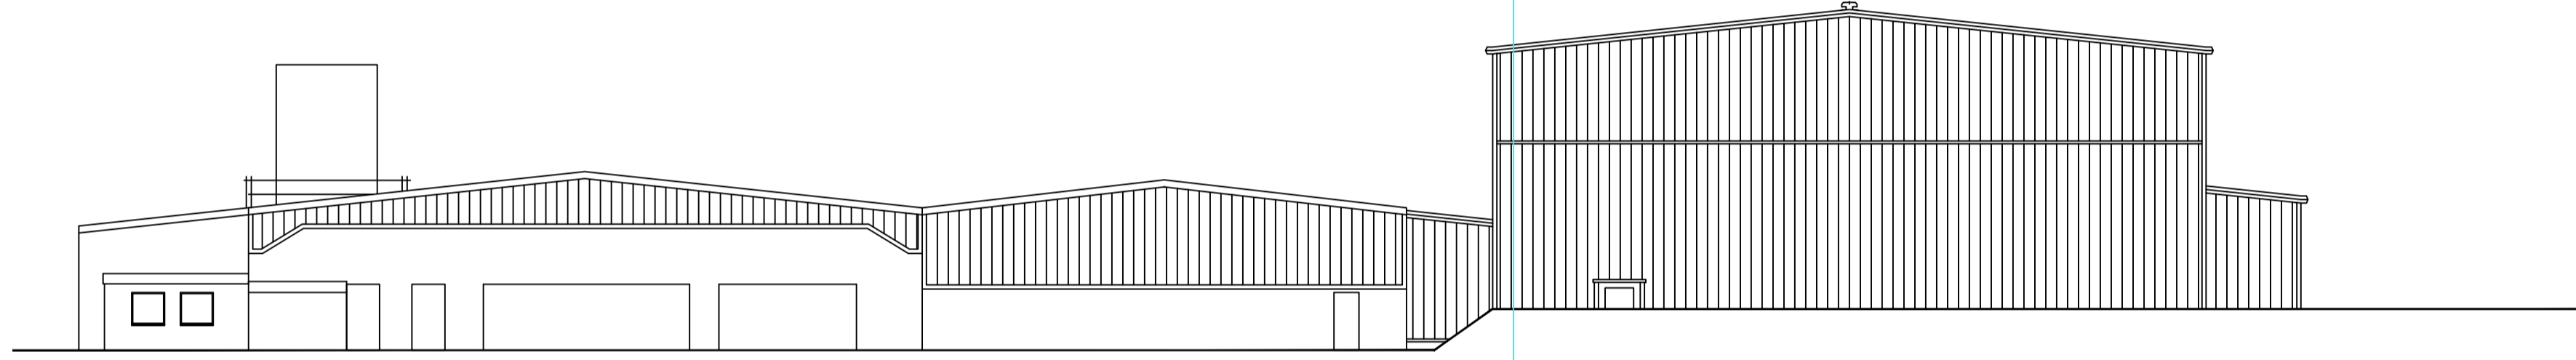


South East Elevation
Scale 1:200

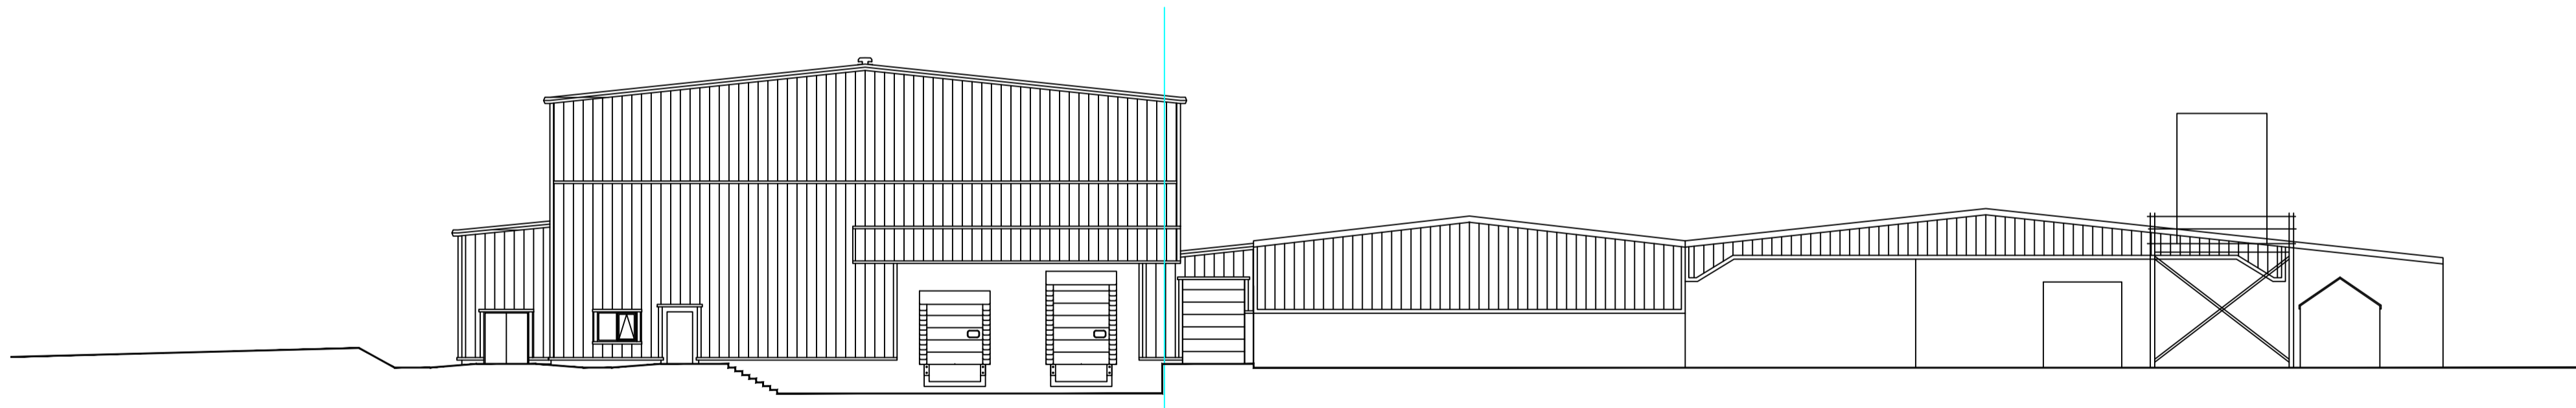



North West Elevation
Scale 1:200

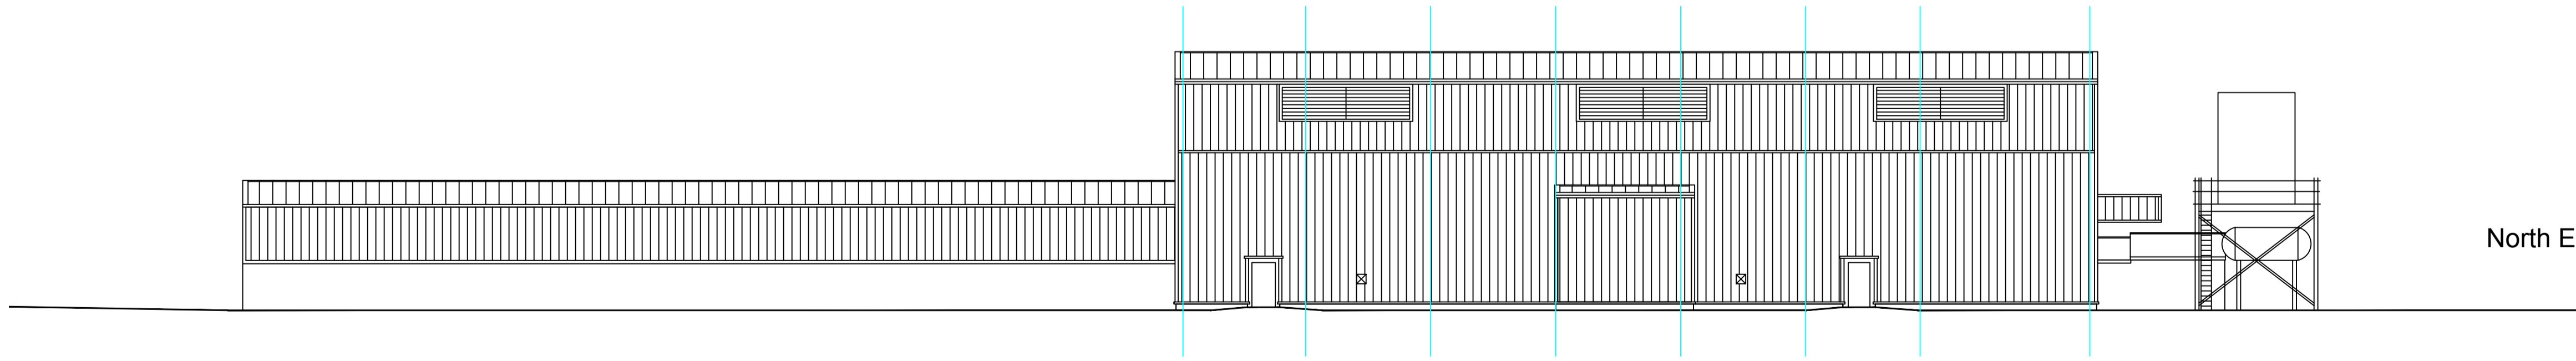

North East Elevation
Scale 1:200

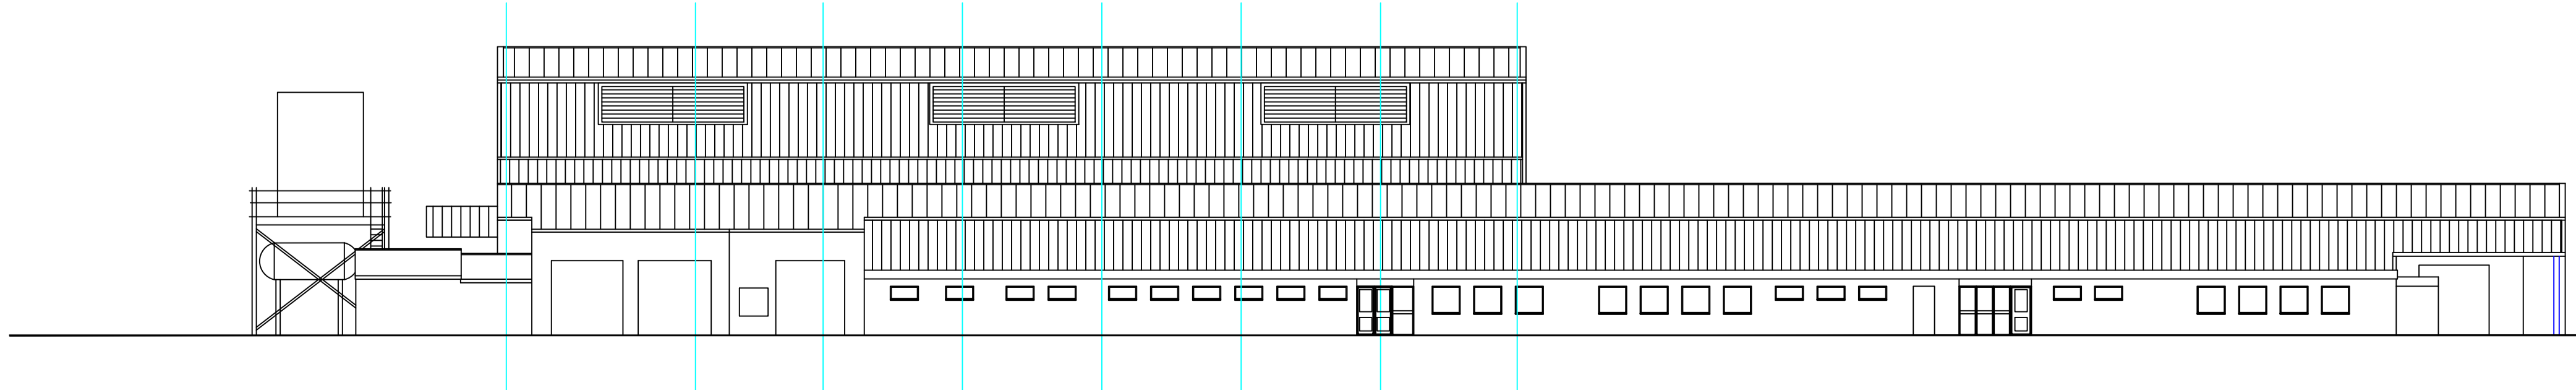


South West Elevation
Scale 1:200

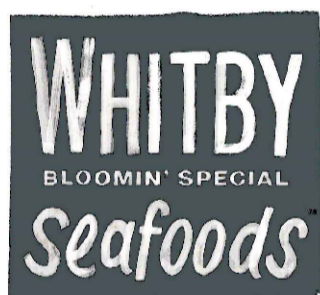
REV	DATE	DESCRIPTION
CLIENT: Whitby Seafoods Ltd Fairfield Way Whitby North Yorkshire YO22 4PU		
PROJECT TITLE: Project Hovis		
DRAWING TITLE: Proposed Temporary Warehouse - Existing		
		
		
Celsius Consulting		
DRAWN BY SDB	DATE 31/10/18	SCALE 1:200 1:500
CHECKED BY	DATE	
DRAWING NO. 10002/A/100/016		A1 REVISION

THIS DRAWING OR INFORMATION CONTAINED MUST NOT BE REPRODUCED WITHOUT WRITTEN PERMISSION.
© Copyright Celsius Consulting 2018.


NYMNPA
02/11/2018

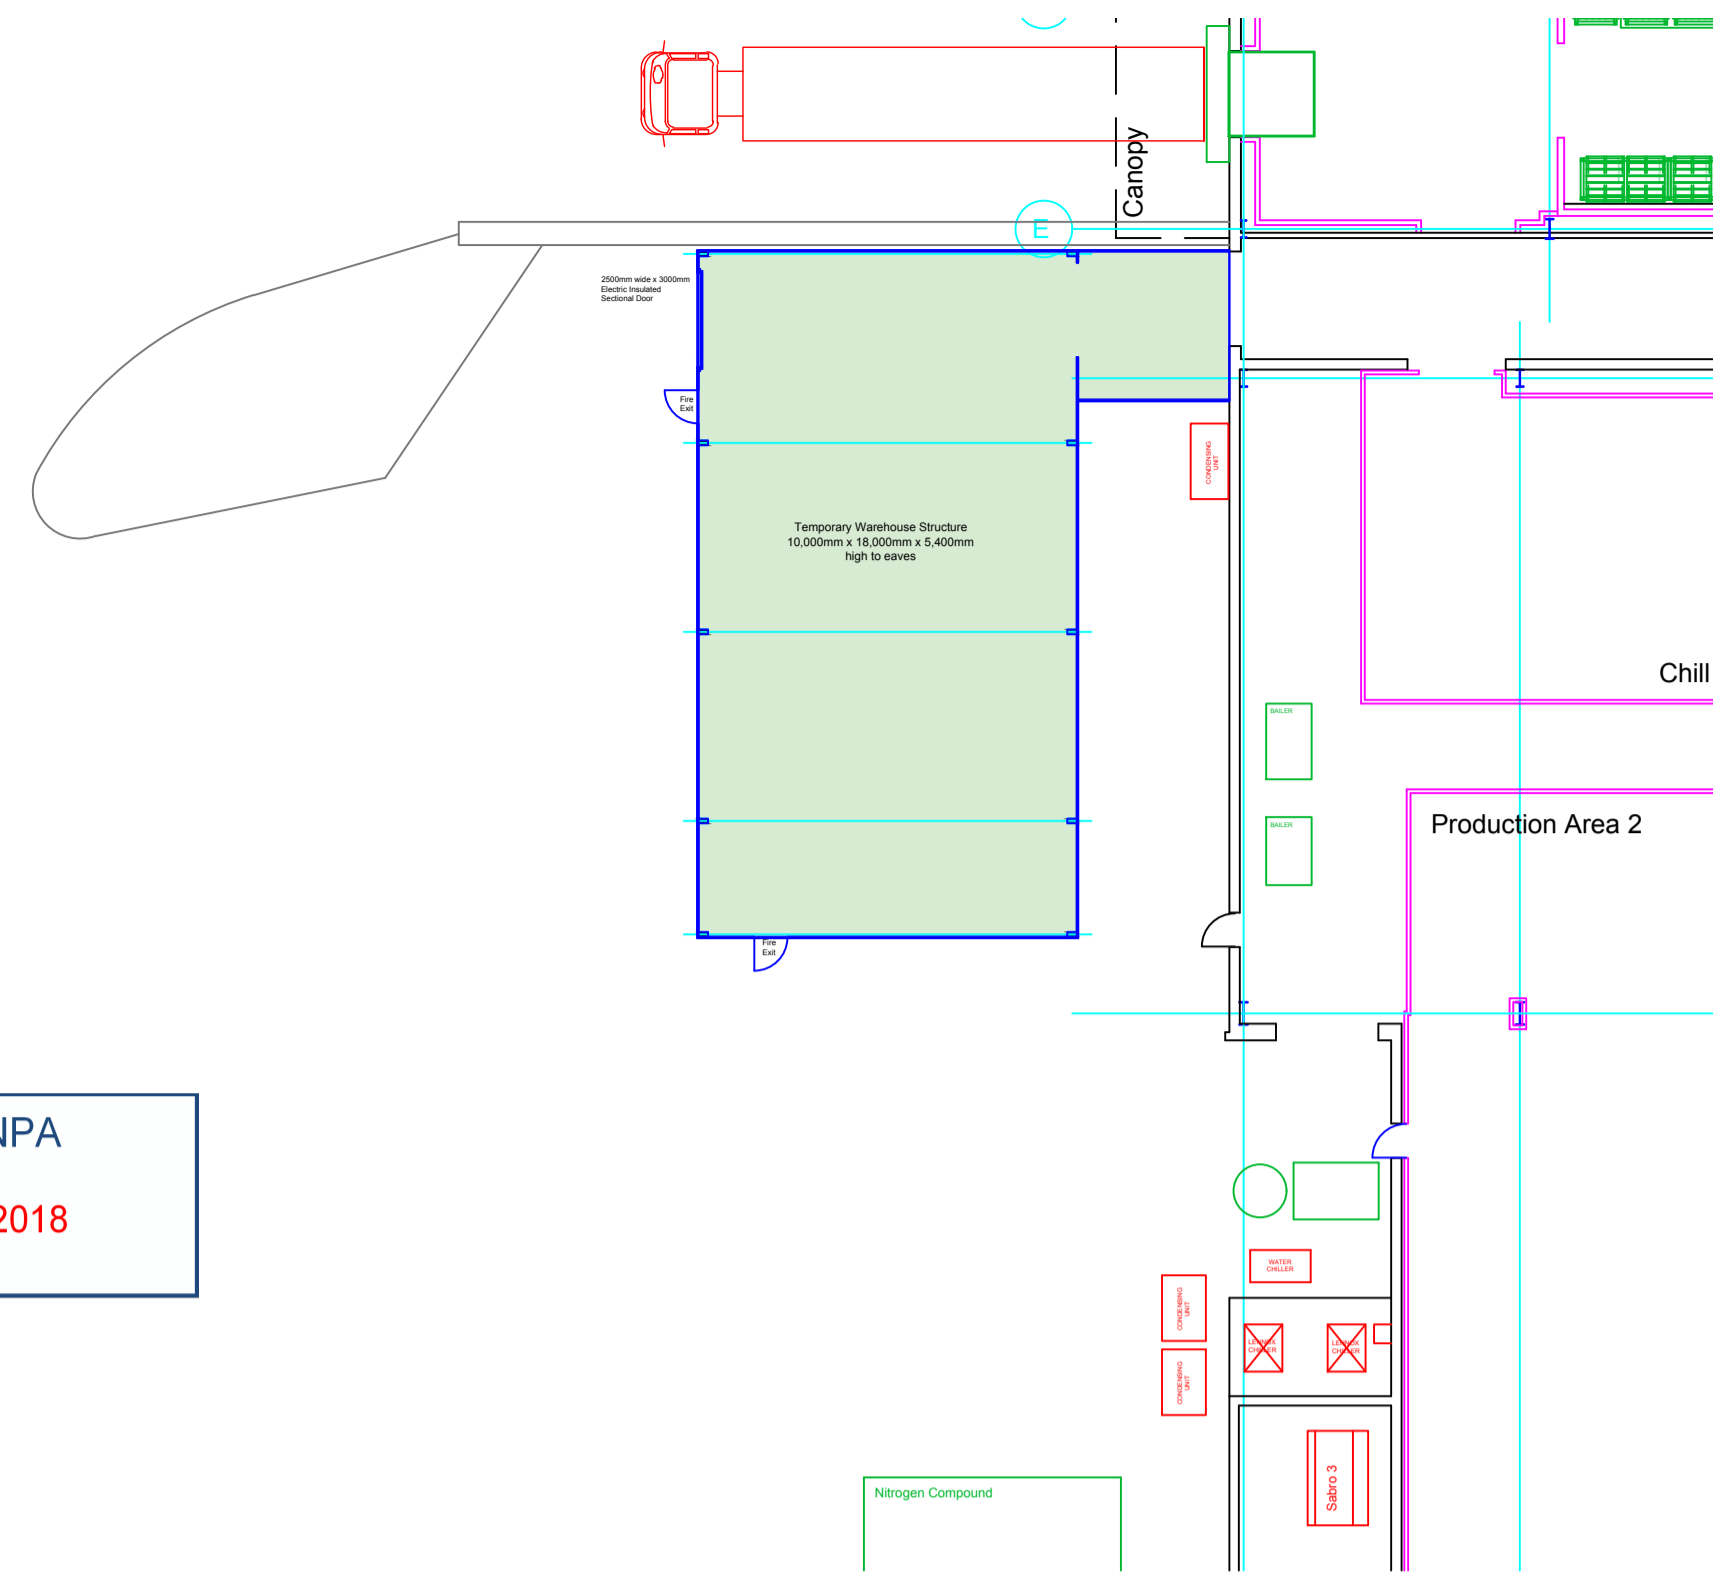

Yard Plan
Scale 1:200

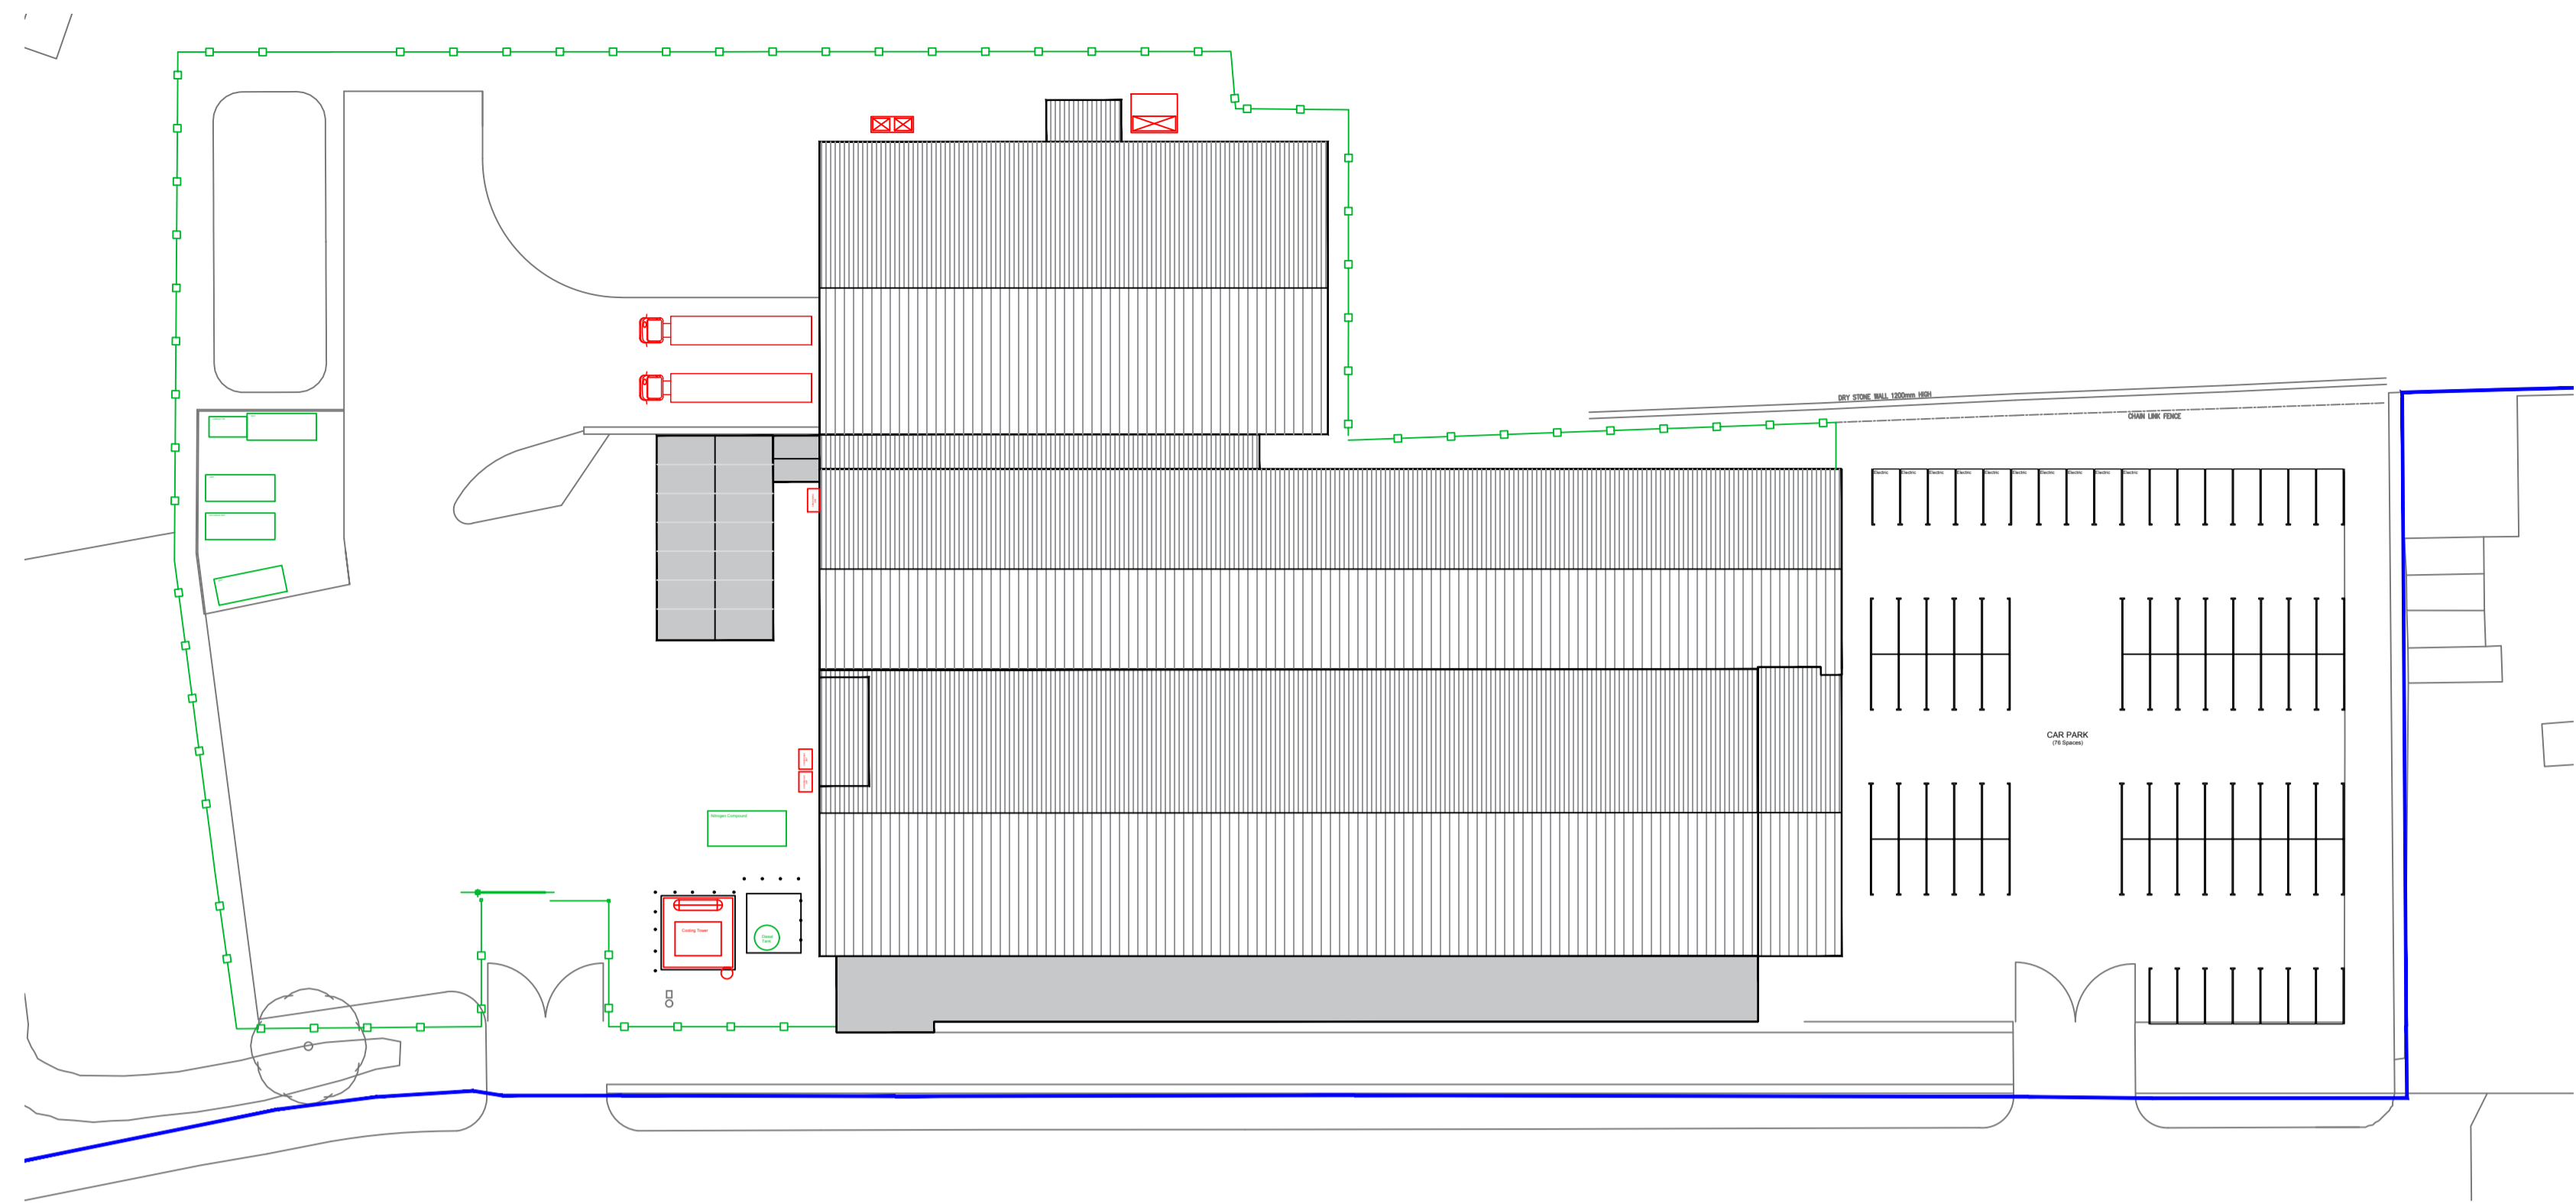


Site Plan
Scale 1:500

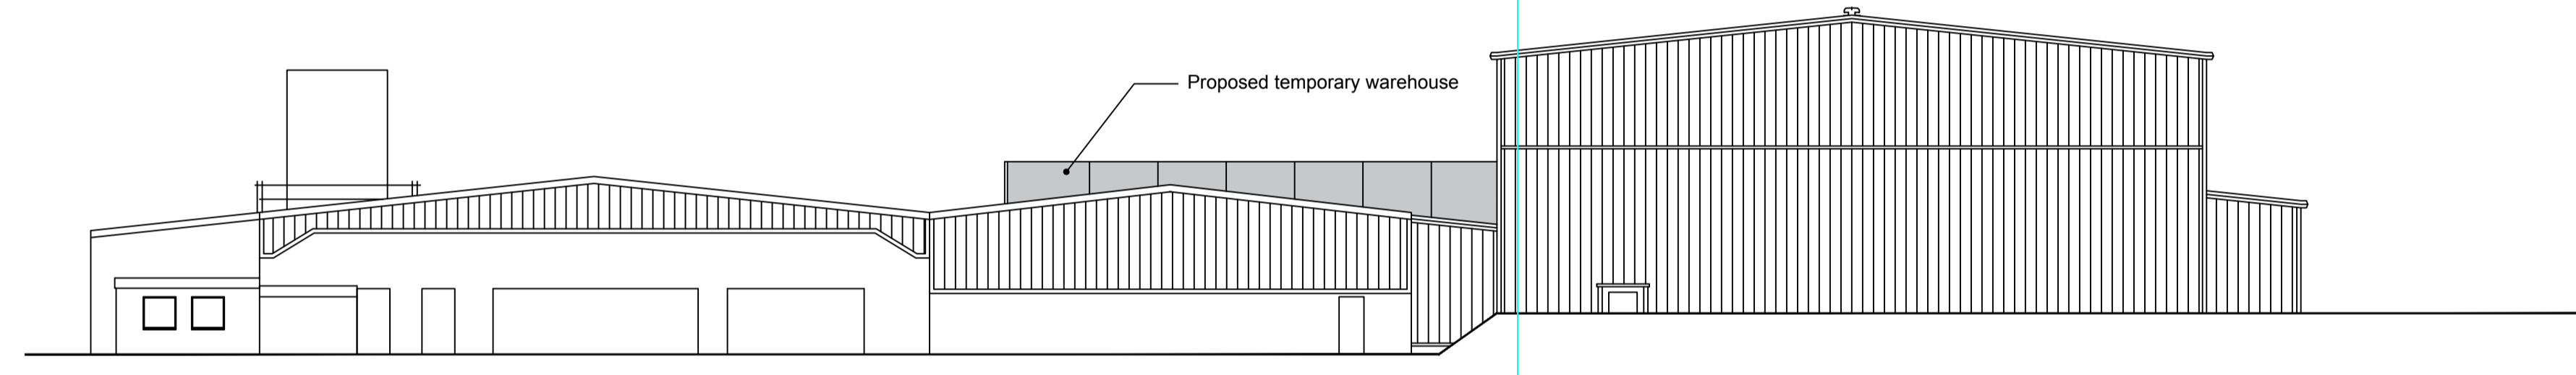


South East Elevation
Scale 1:200


- Hps200 - Goosewing Grey
- Translucent roof

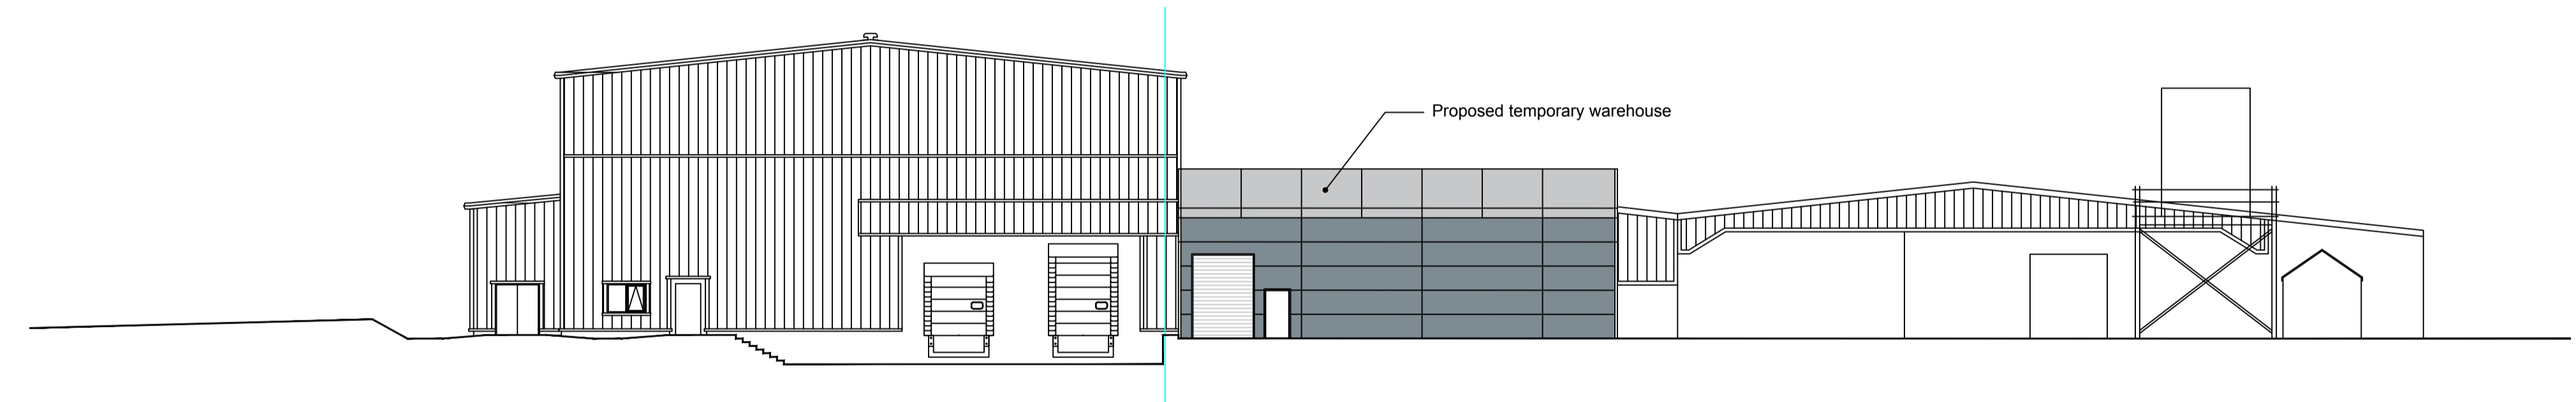

North West Elevation
Scale 1:200

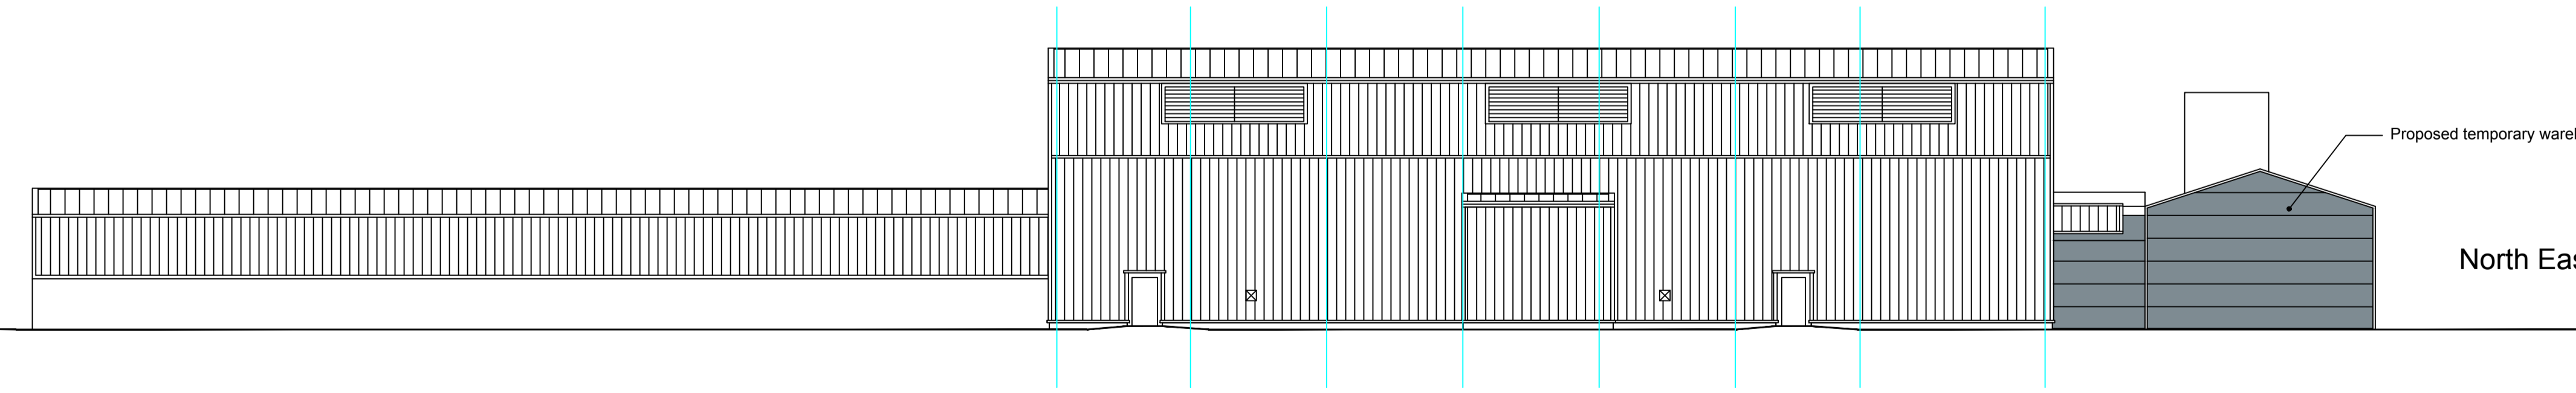

North East Elevation
Scale 1:200

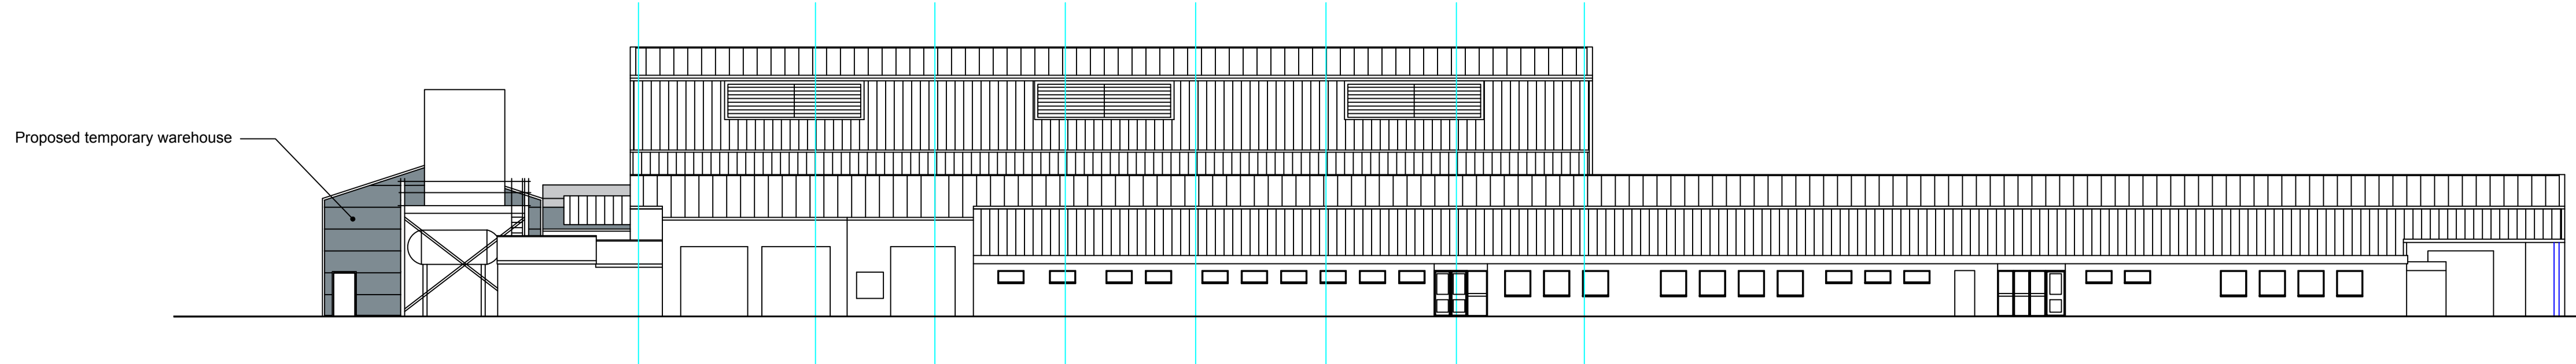

South West Elevation
Scale 1:200

REV	DATE	DESCRIPTION
CLIENT: Whitby Seafoods Ltd Fairfield Way Whitby North Yorkshire YO22 4PU		
PROJECT TITLE: Project Hovis		
DRAWING TITLE: Proposed Temporary Warehouse - Proposed		
		1
DRAWN BY: SDB	DATE: 31/10/18	SCALE: 1:200 1:500
CHECKED BY:	DATE:	
DRAWING NO. 10002/A/100/017	A1 REVISION	

THIS DRAWING OR INFORMATION CONTAINED MUST NOT BE REPRODUCED WITHOUT WRITTEN PERMISSION.
© Copyright Celsius Consulting 2018.