


NYMNPA
05/12/2018

Produced 31 May 2018 from the Ordnance Survey MasterMap (Topography) Database and incorporating surveyed revision available at this date.

The representation of a road, track or path is no evidence of a right of way. The representation of features as lines is no evidence of a property boundary.

 


Church of St Stephen
Church Lane
Fylingdales

Supplied by: **Stanfords 31 May 2018**
Licence: © Crown Copyright and
database rights 2018 OS100035409
Order Licence Reference: OI1234260
Centre coordinates: 494160 505916

**SITE LOCATION PLAN
scale 1:1250**

Note:
The property boundary is outlined in blue. This is in the ownership of the applicant.
The site boundary is outlined in red. This covers all land anticipated as required to undertake the work proposed.

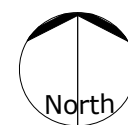

REVISION	DATE	DRAWN	CHECKED	DESCRIPTION	CLIENT	SCALE
A	May 2018	KS		Base plan changed	The Churches Conservation Trust	no scale at A3
		KS				

Do not scale from drawing. All dimensions to be checked onsite. Report all discrepancies. ©All rights reserved

PROJECT: OLD ST STEPHENS, FYLINGDALES
DRAWN: KS
CHECKED: KS
DATE: May 2018

DRAWING TITLE: SITE LOCATION PLAN

simmons herriff architects
simmons herriff LLP is a Limited Liability Partnership registered in England and Wales. Registered number: OC354236. Registered Office: 30-38 Dock Street Leeds LS10 1JF. Tel: 0113 242 4000

JOB NUMBER: FSS000 / 016A
DRAWING NO.



North side of the cupola.



Inside the cupola .
The posts continue through the roof with a lead flashing. Water appears to be running down the posts, behind this flashing and down into the roof space.



With the fascia removed decay can be seen in the post, a result of the water getting behind the fascia and not drying out.



A fascia, made of two sections is nailed to the outward face of each post. This fascia sits on top of a lead capping/cill.


NYMNPA
 05/12/2018

Inside the Nave roof. Decay and water staining can be seen on the two southern most posts of the bellcote and beam they are sitting on. Signs of staining can also be seen on the south side of the north posts.




A	OCT 2018	KS	DRAWN	CHECKED	REFERENCE TO CUPOLA AMENDED.
REVISION	DATE				DESCRIPTION
Do not scale from drawing. All dimensions to be checked onsite. Report all discrepancies.					
				CLIENT	SCALE
				no scale at A4	
				PROJECT	DATE
				DRAWN	February 2017
				CHECKED	
ST STEPHEN, FYLINGDALES					
DRAWING TITLE					
Photos of existing cupola 2.2.17.					
DRAWING NO.					
FSS000 / 010A					


simmonsherriff LLP is a Limited Liability Partnership registered in England and Wales. Registered number: OC354236. Registered Office: 30-38 Dock Street Leeds LS10 1JF. Tel. 0113 242 4000

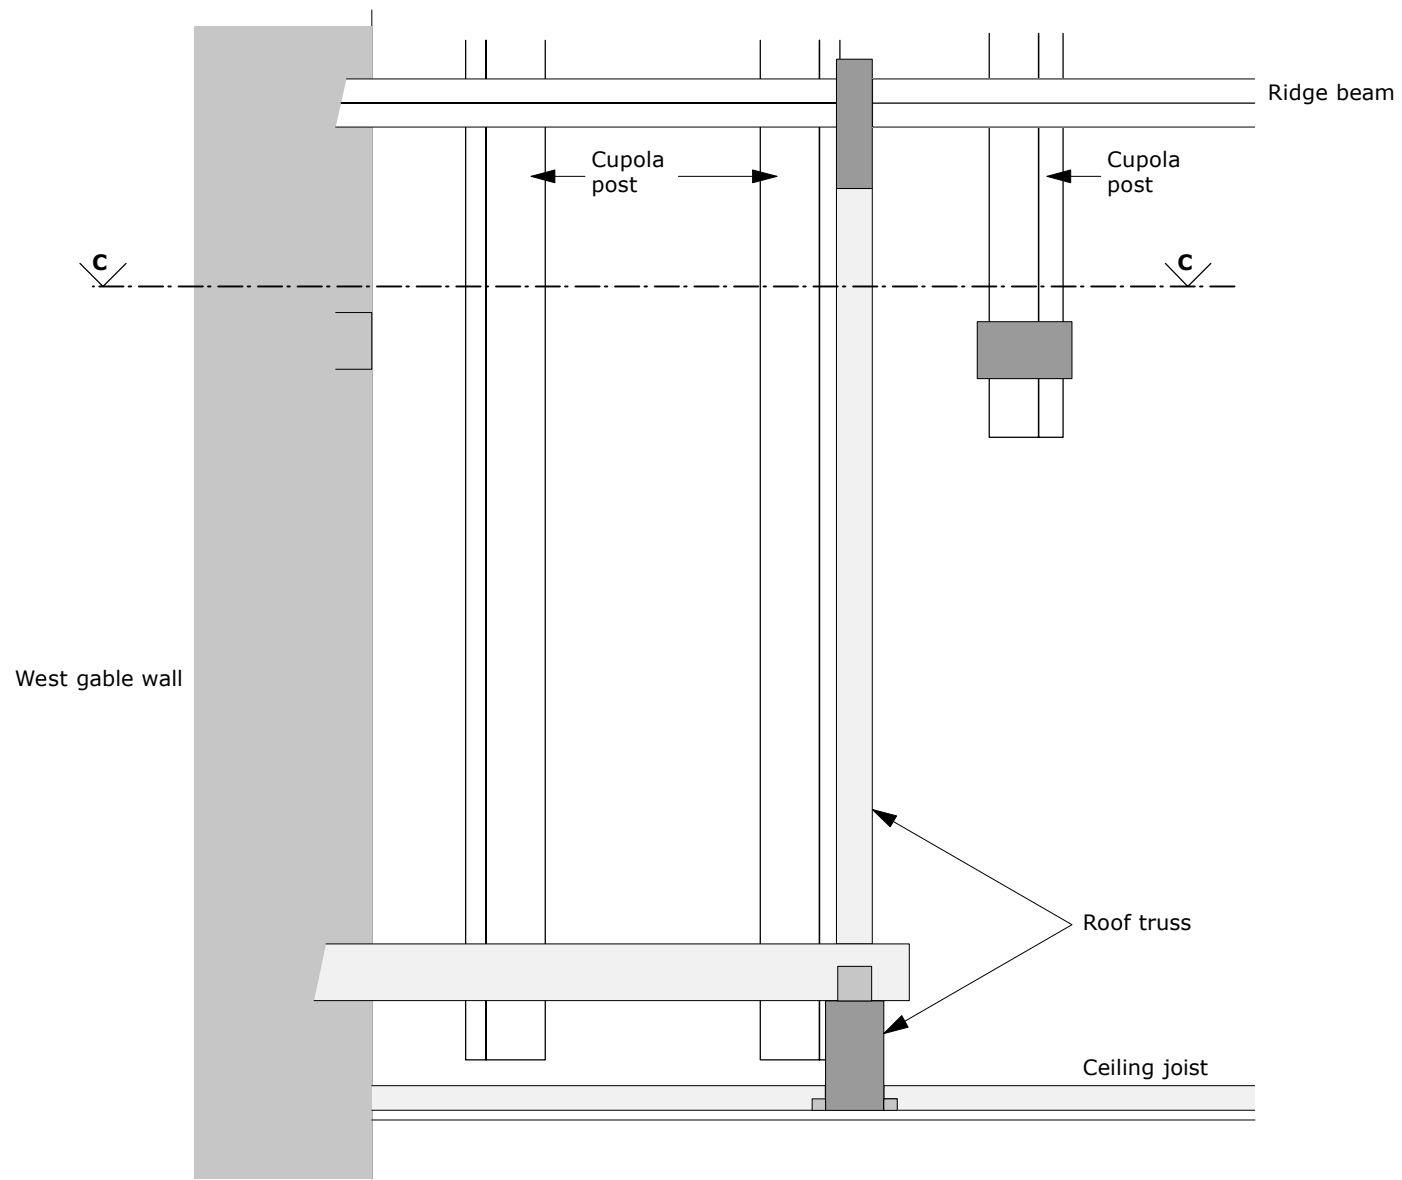

SECTION AA 1:20

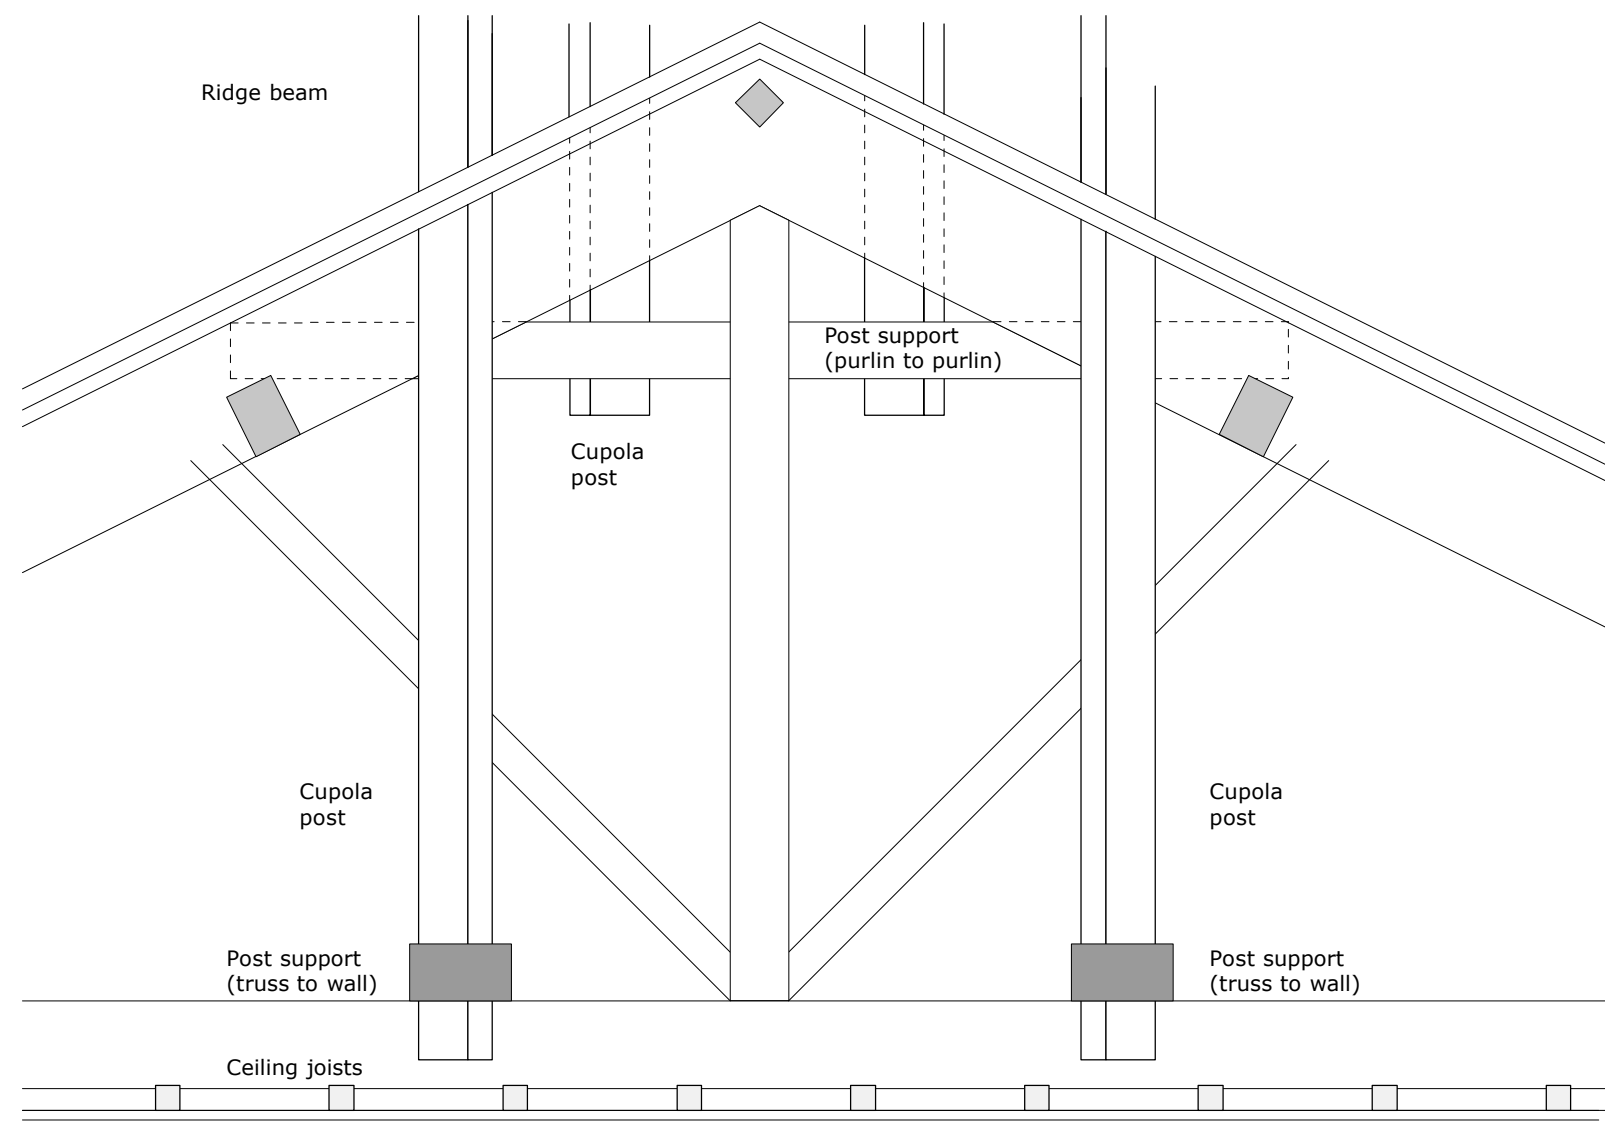


SECTION BB 1:20

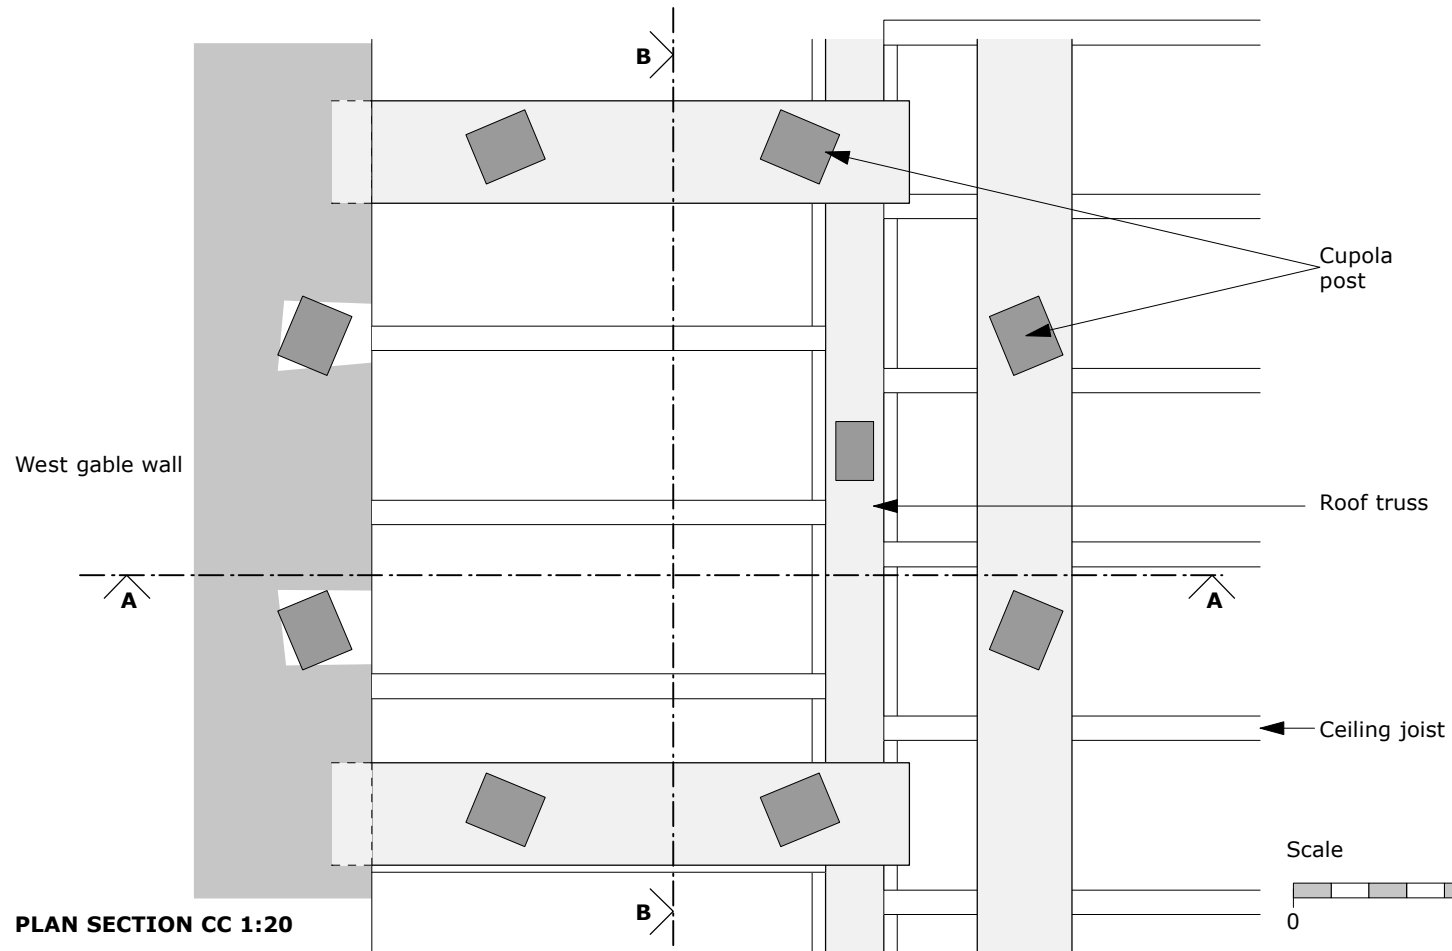

PLAN SECTION CC 1:20

NYMNPA
 05/12/2018

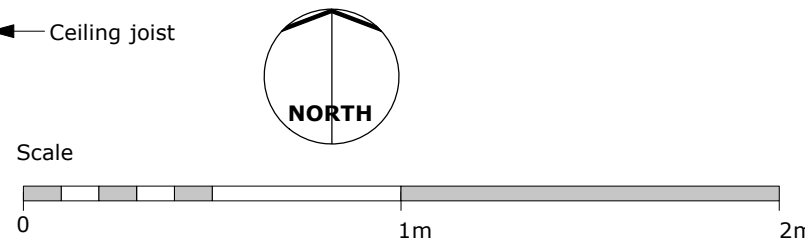

REVISION	DATE	DRAWN	CHECKED	DESCRIPTION	CLIENT	SCALE
				Do not scale from drawing. All dimensions to be checked onsite. Report all discrepancies.		as shown at A3
				© All rights reserved		
				The Churches Conservation Trust		
				PROJECT		
		DRAWN	DATE			
		KS	October 2018			
		CHECKED				
		DS				
				DRAWING TITLE		
				Cupola - existing structure inside roof		
				Survey 3rd October 2018		
				DRAWING NO.		
				JOB NUMBER		
				FSS000 / 18		

NYMNP

05/12/2018

Existing cupola post. Decayed timber cut out and replaced with new/galvanised steel post.

Fin connector welded to plate on steel post. Fin angled to suit timber post, fixed into slot in timber and bolted through. Length dependent on extent of timber decay.

Horizontal oak boarding reinstated to height of existing.

Steel post rotated on base plate to be square to tiles. Flashing dressed up sides.

Existing roof.

Steel post continues through slates.

Angle fixing to existing cupola support post.

Existing cupola post. Decayed timber cut out.

REVISION DATE DRAWN CHECKED DESCRIPTION
Do not scale from drawing. All dimensions to be checked onsite. Report all discrepancies. ©All rights reserved

The Churches Conservation Trust

CLIENT SCALE
no scale at A4

PROJECT DRAWN DATE
KS October 2018
CHECKED

ST STEPHEN, FYLINGDALES

CUPOLA - TYPICAL POST REPAIR & STRENGTHENING SKETCH

DRAWING TITLE
simmonsherriff LLP is a Limited Liability Partnership registered in England and Wales. Registered number: 0C354235. Registered Office: 30-38 Dock Street Leeds LS10 1JF. Tel. 0113 242 4000

JOB NUMBER DRAWING NO.

simmonsherriff architects

FSS000/019

This downpipe to be removed.
 - the condition of the stone
 channel at the foot of the wall
 causes most of the water from
 this downpipe to drain into the
 ground below the church.

This downpipe to be
 100mm cast iron.

Existing gully
 draining west.

NYMNPA

05/12/2018



OLD ST STEPHENS CHURCH NORTH ELEVATION - EXISTING
 (before cupola boarding removed)

REVISION DATE DRAWN CHECKED DESCRIPTION
 Do not scale from drawing. All dimensions to be checked onsite. Report all discrepancies. ©All rights reserved

The Churches Conservation Trust		CLIENT	SCALE
		PROJECT	no scale at A4
		DRAWN	DATE
		KS	October 2018
		CHECKED	

ST STEPHEN, FYLINGDALES

NAVE
NORTH SIDE RAINWATER DISPOSAL

DRAWING TITLE
 simmonsherriff LLP is a Limited Liability Partnership
 registered in England and Wales. Registered number:
 OC354236. Registered Office: 30-38 Dock Street
 Leeds LS10 1JF. Tel. 0113 242 4000

simmonsherriff architects

JOB NUMBER DRAWING NO.
FSS000/020