


### Site Plan

Scale 1:1250

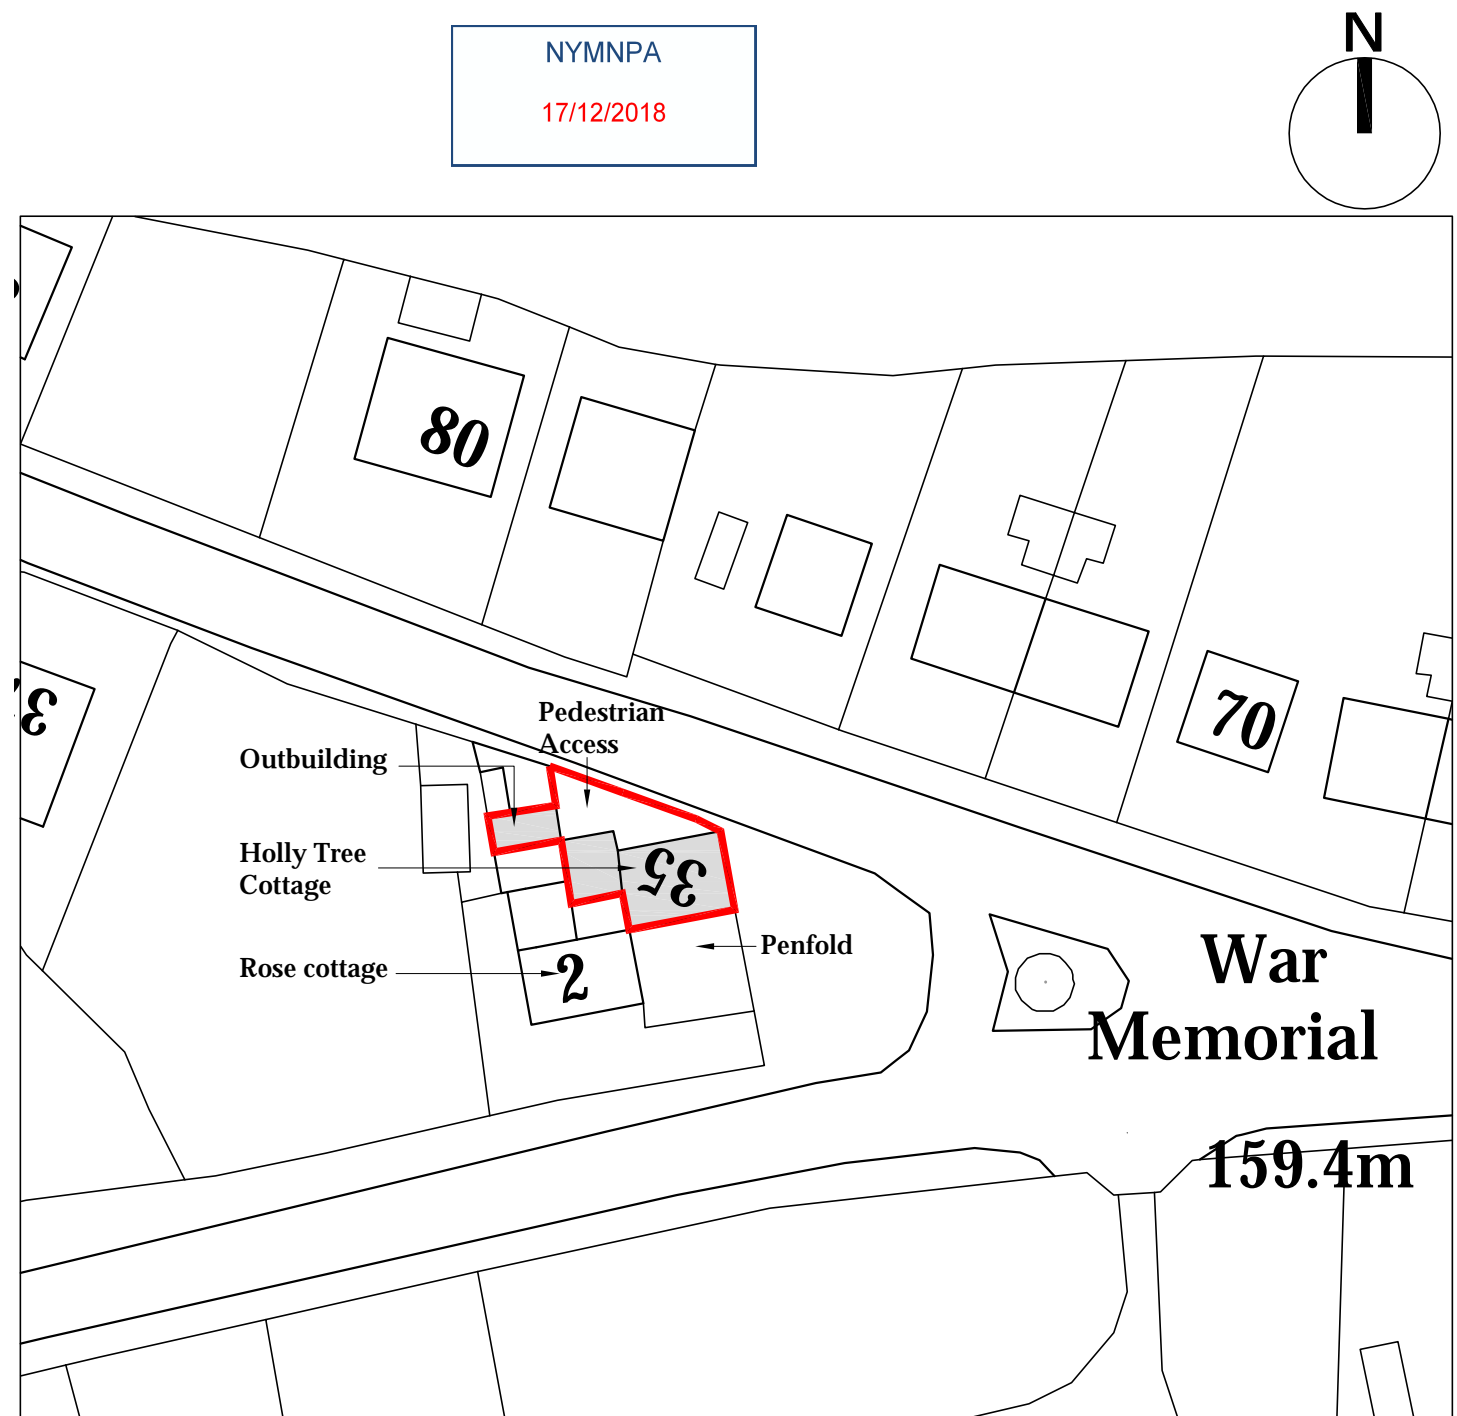

### Block Plan

Scale 1:500

OS License No. is 100002562

**b h d partnership**

Airy Hill Manor, Whitby, North Yorkshire, UK, YO21 1QB.


DO NOT SCALE from this drawing. Only figured dimensions are to be taken from this drawing.  
 The Contractor must verify all dimensions on site before commencing any work or shop drawings.  
 The Contractor must report any discrepancies before commencing work. If this drawing exceeds the quantities taken in any way, the Technician is to be informed before work is initiated.  
 Work within The Construction (Design and Management) Regulations 1994 is not to start until a Health & Safety Plan has been produced. This drawing is Copyright and must not be reproduced without consent of BHD Partnership Ltd

REV	DATE	BY	AMENDMENT	CHKD	APVD
A	10.10.12	CE	Issued for approval	TRH	

CLIENT: <b>Mr N &amp; Mrs S Moir</b>		
PROJECT: <b>Holly Tree Cottage Aislaby, Whitby</b>		
A3	DRN: C.Eynon	DATE: 10.10.12
SCALE: As Shown@A3 ISSUE: Planning		

DRAWING TITLE: <b>Site Plan and Block Plan</b>	
DRAWING NR: <b>D10214-01</b>	REV: <b>A</b>

Do not scale from this drawing, only figured dimensions are to be taken from this drawing.  
 The contractor must verify all dimensions on site before commencing any work or shop drawings.  
 The contractor must report any discrepancies before commencing work. If this drawing exceeds the quantities taken in any way, the technician is to be informed before work is initiated.  
 Work within the construction (design and management) regulations 1994 is not to start until a health & safety plan has been produced. This drawing is copyright and must not be reproduced without consent of BHD Partnership Ltd.

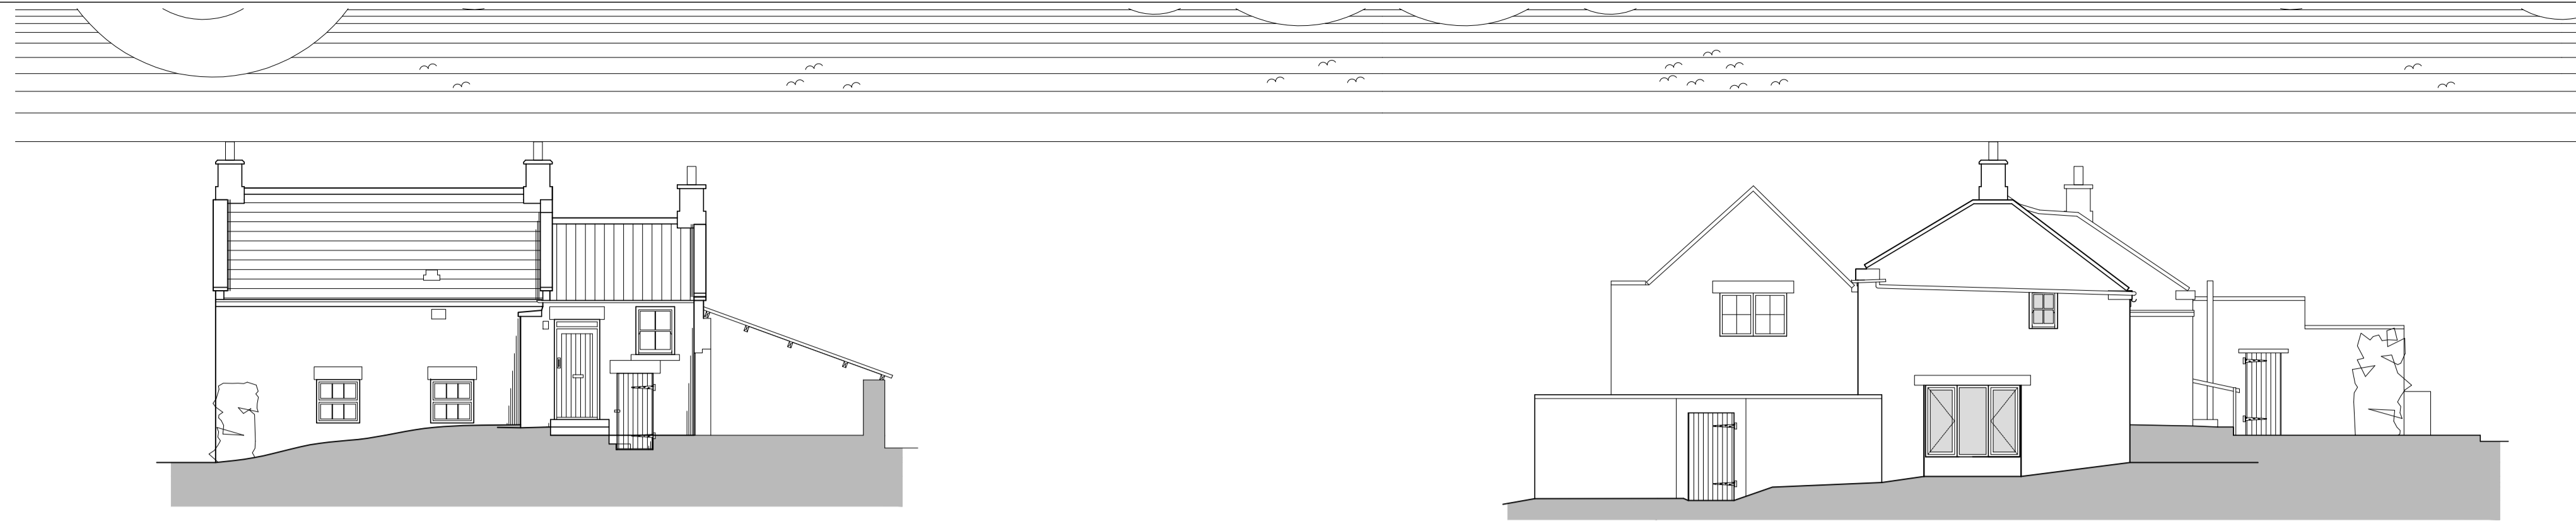


**Proposed**

Front Elevation - North -

Scale 1:100

Side Elevation - East -

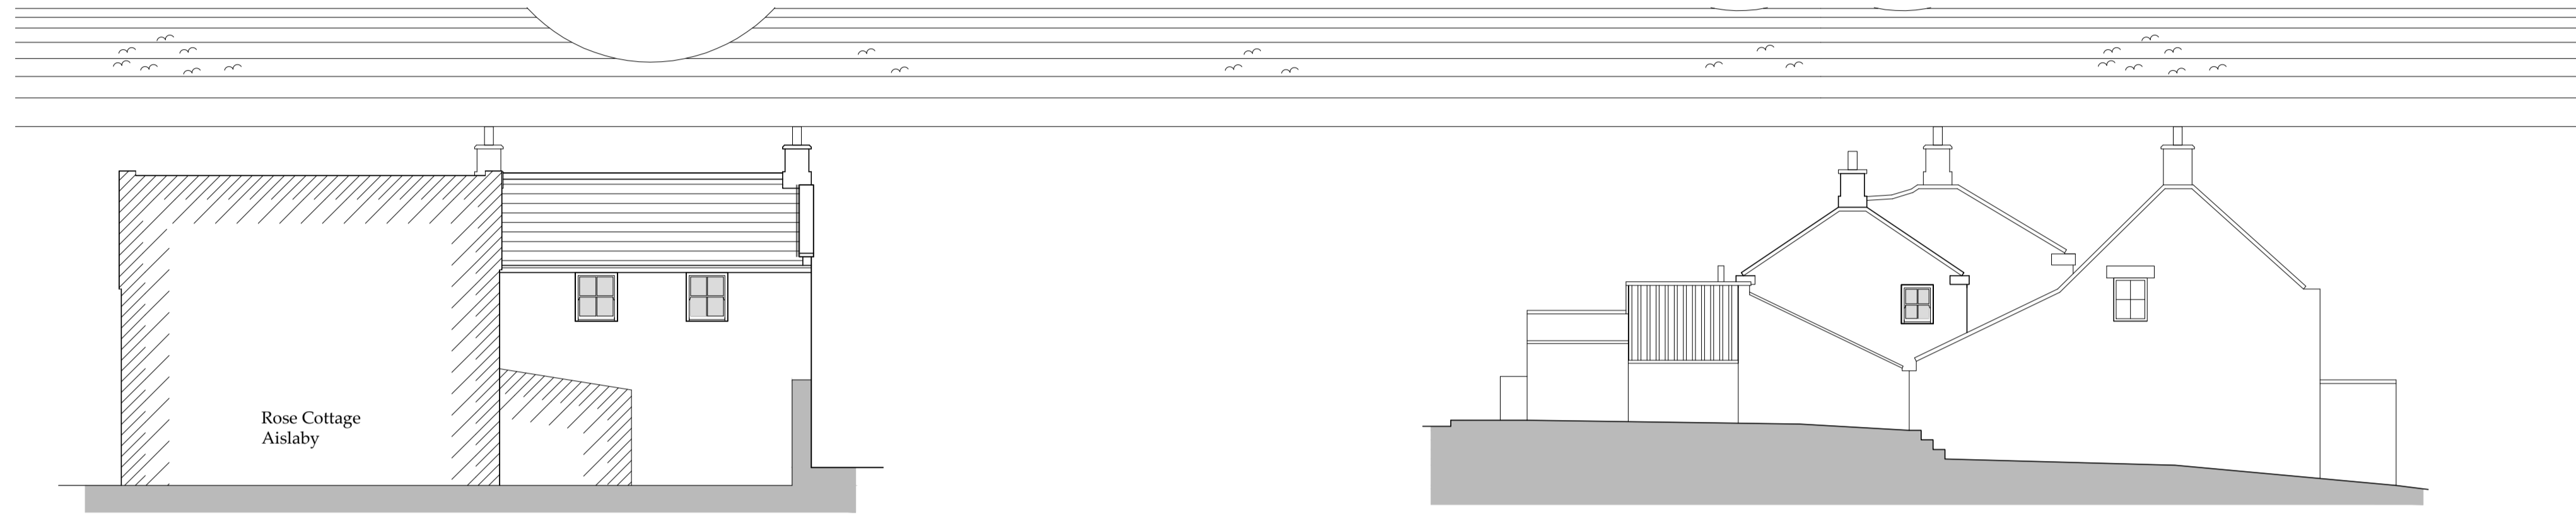


**Proposed**

Rear Elevation - South -

Scale 1:100

Side Elevation - West -


NYMNP  
 17/12/2018

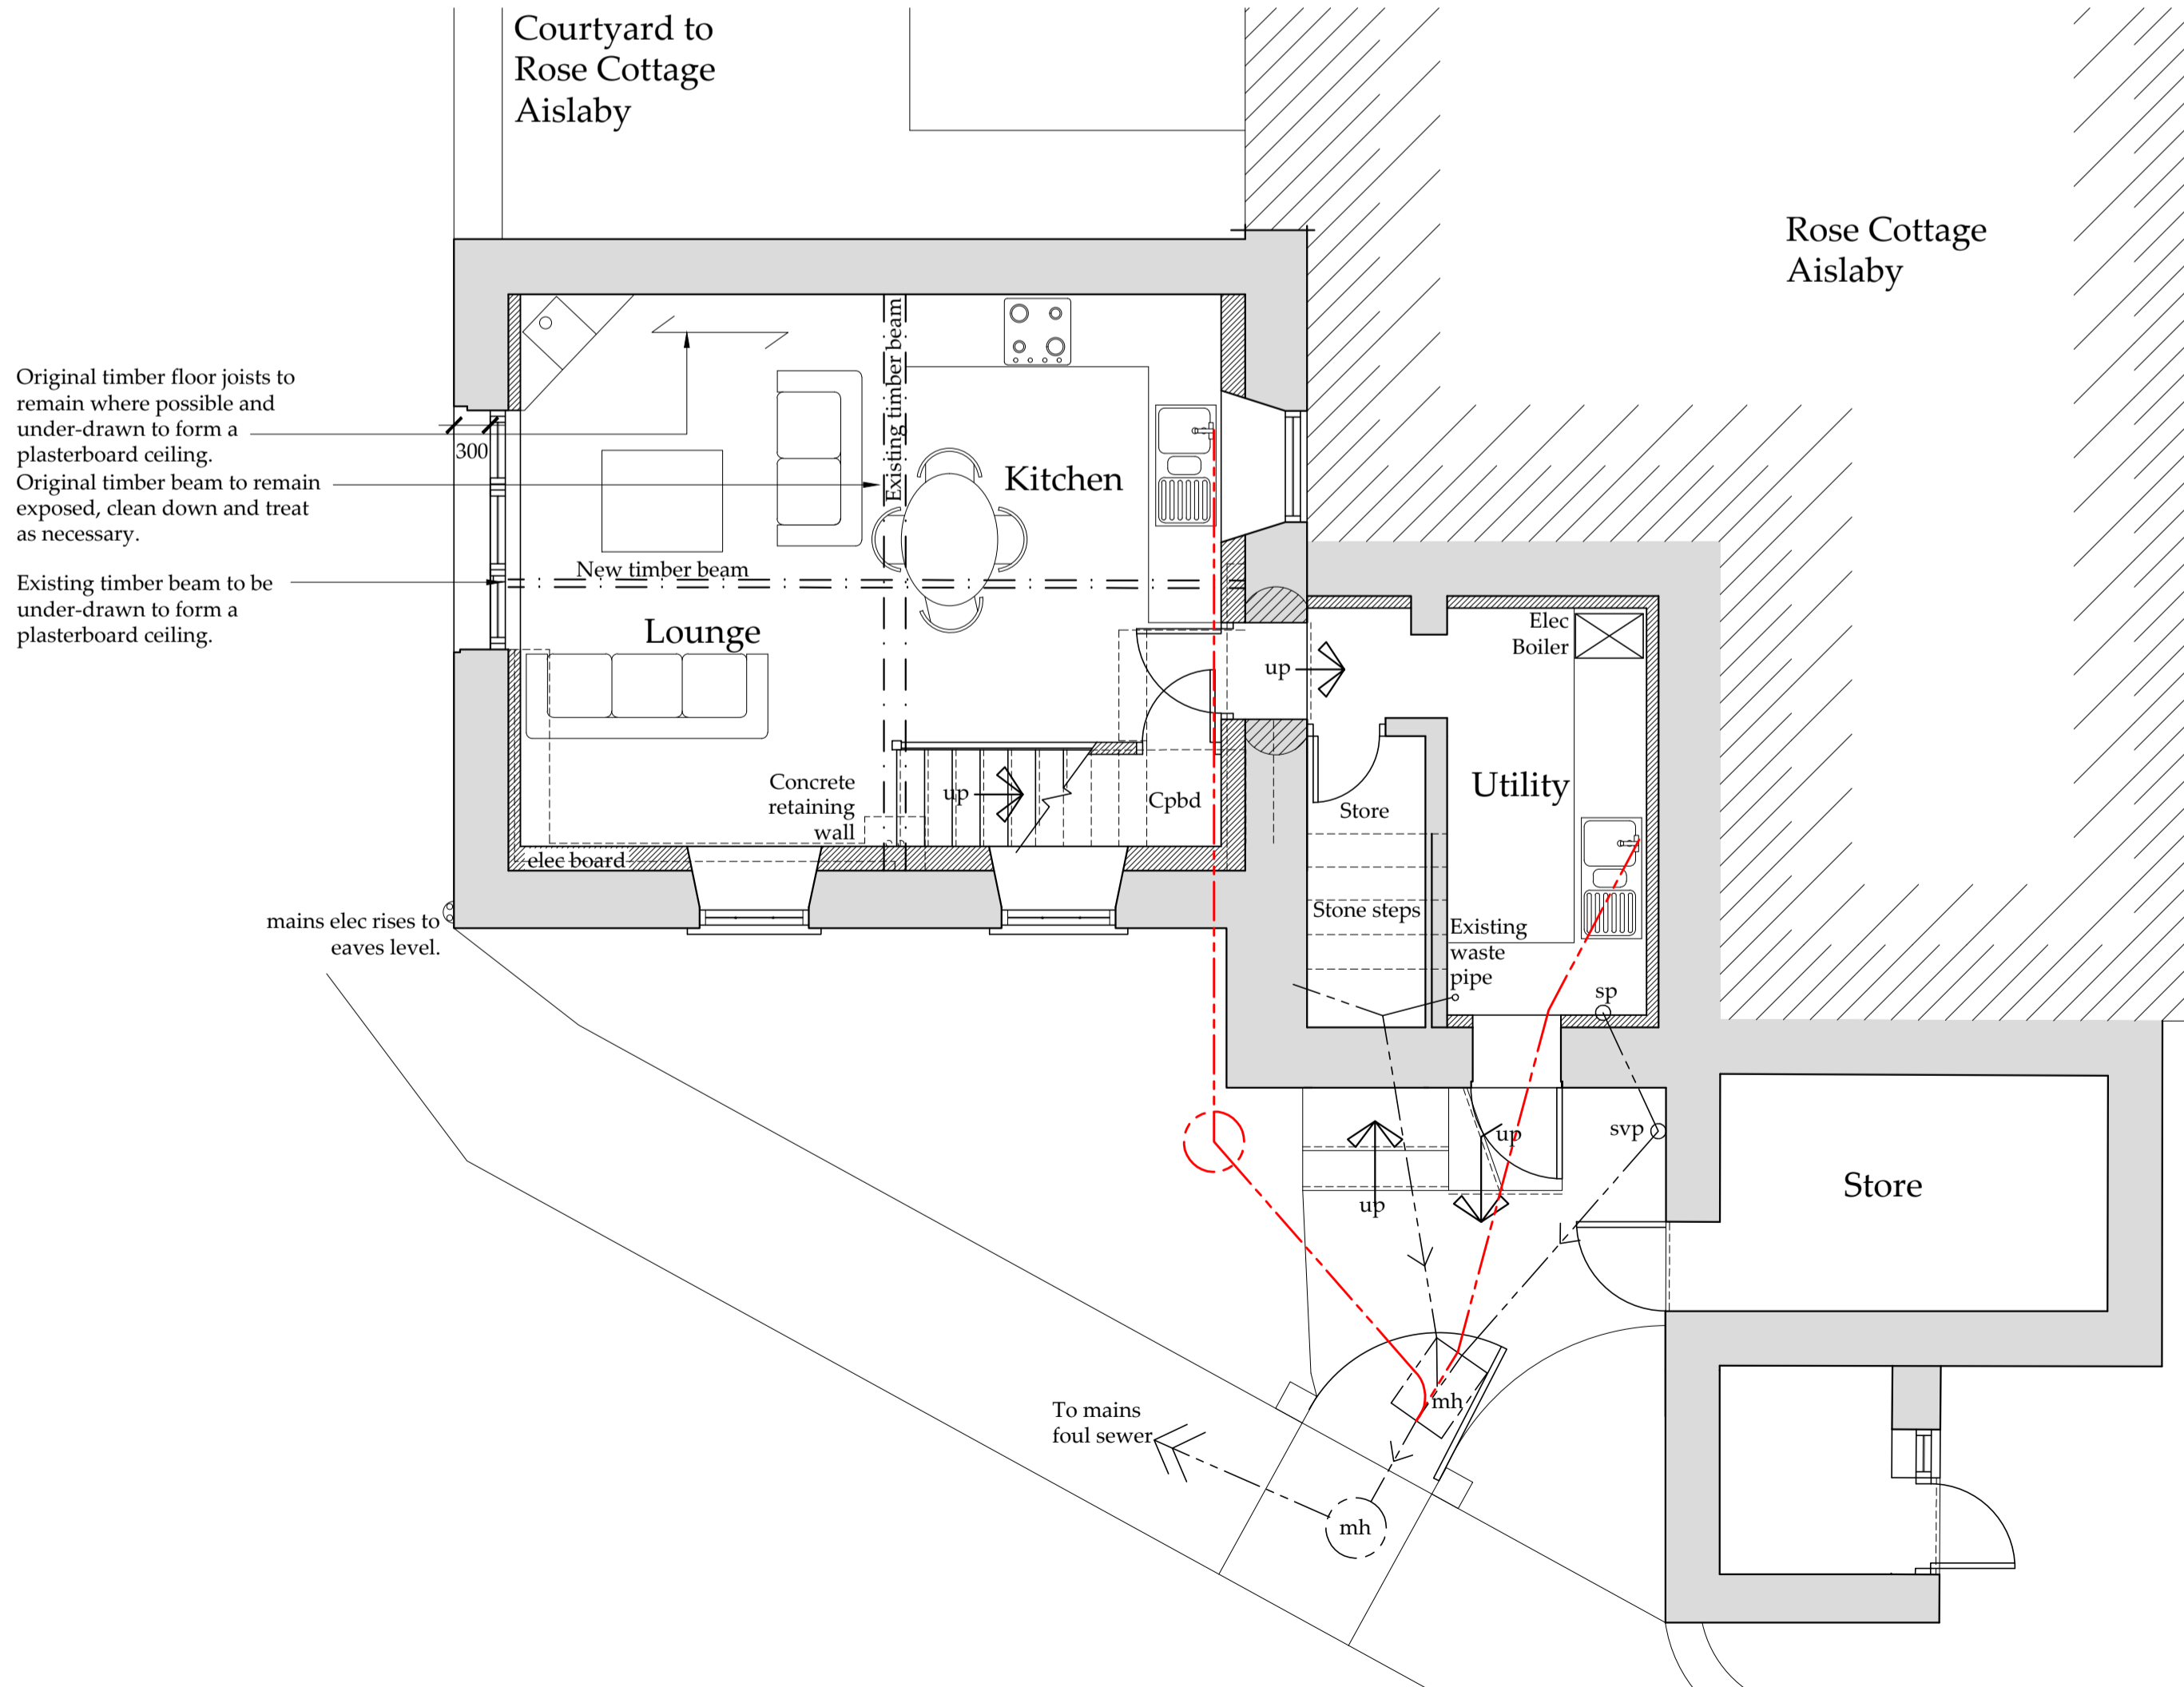

**Proposed**

Lower Ground Floor

Scale 1:50

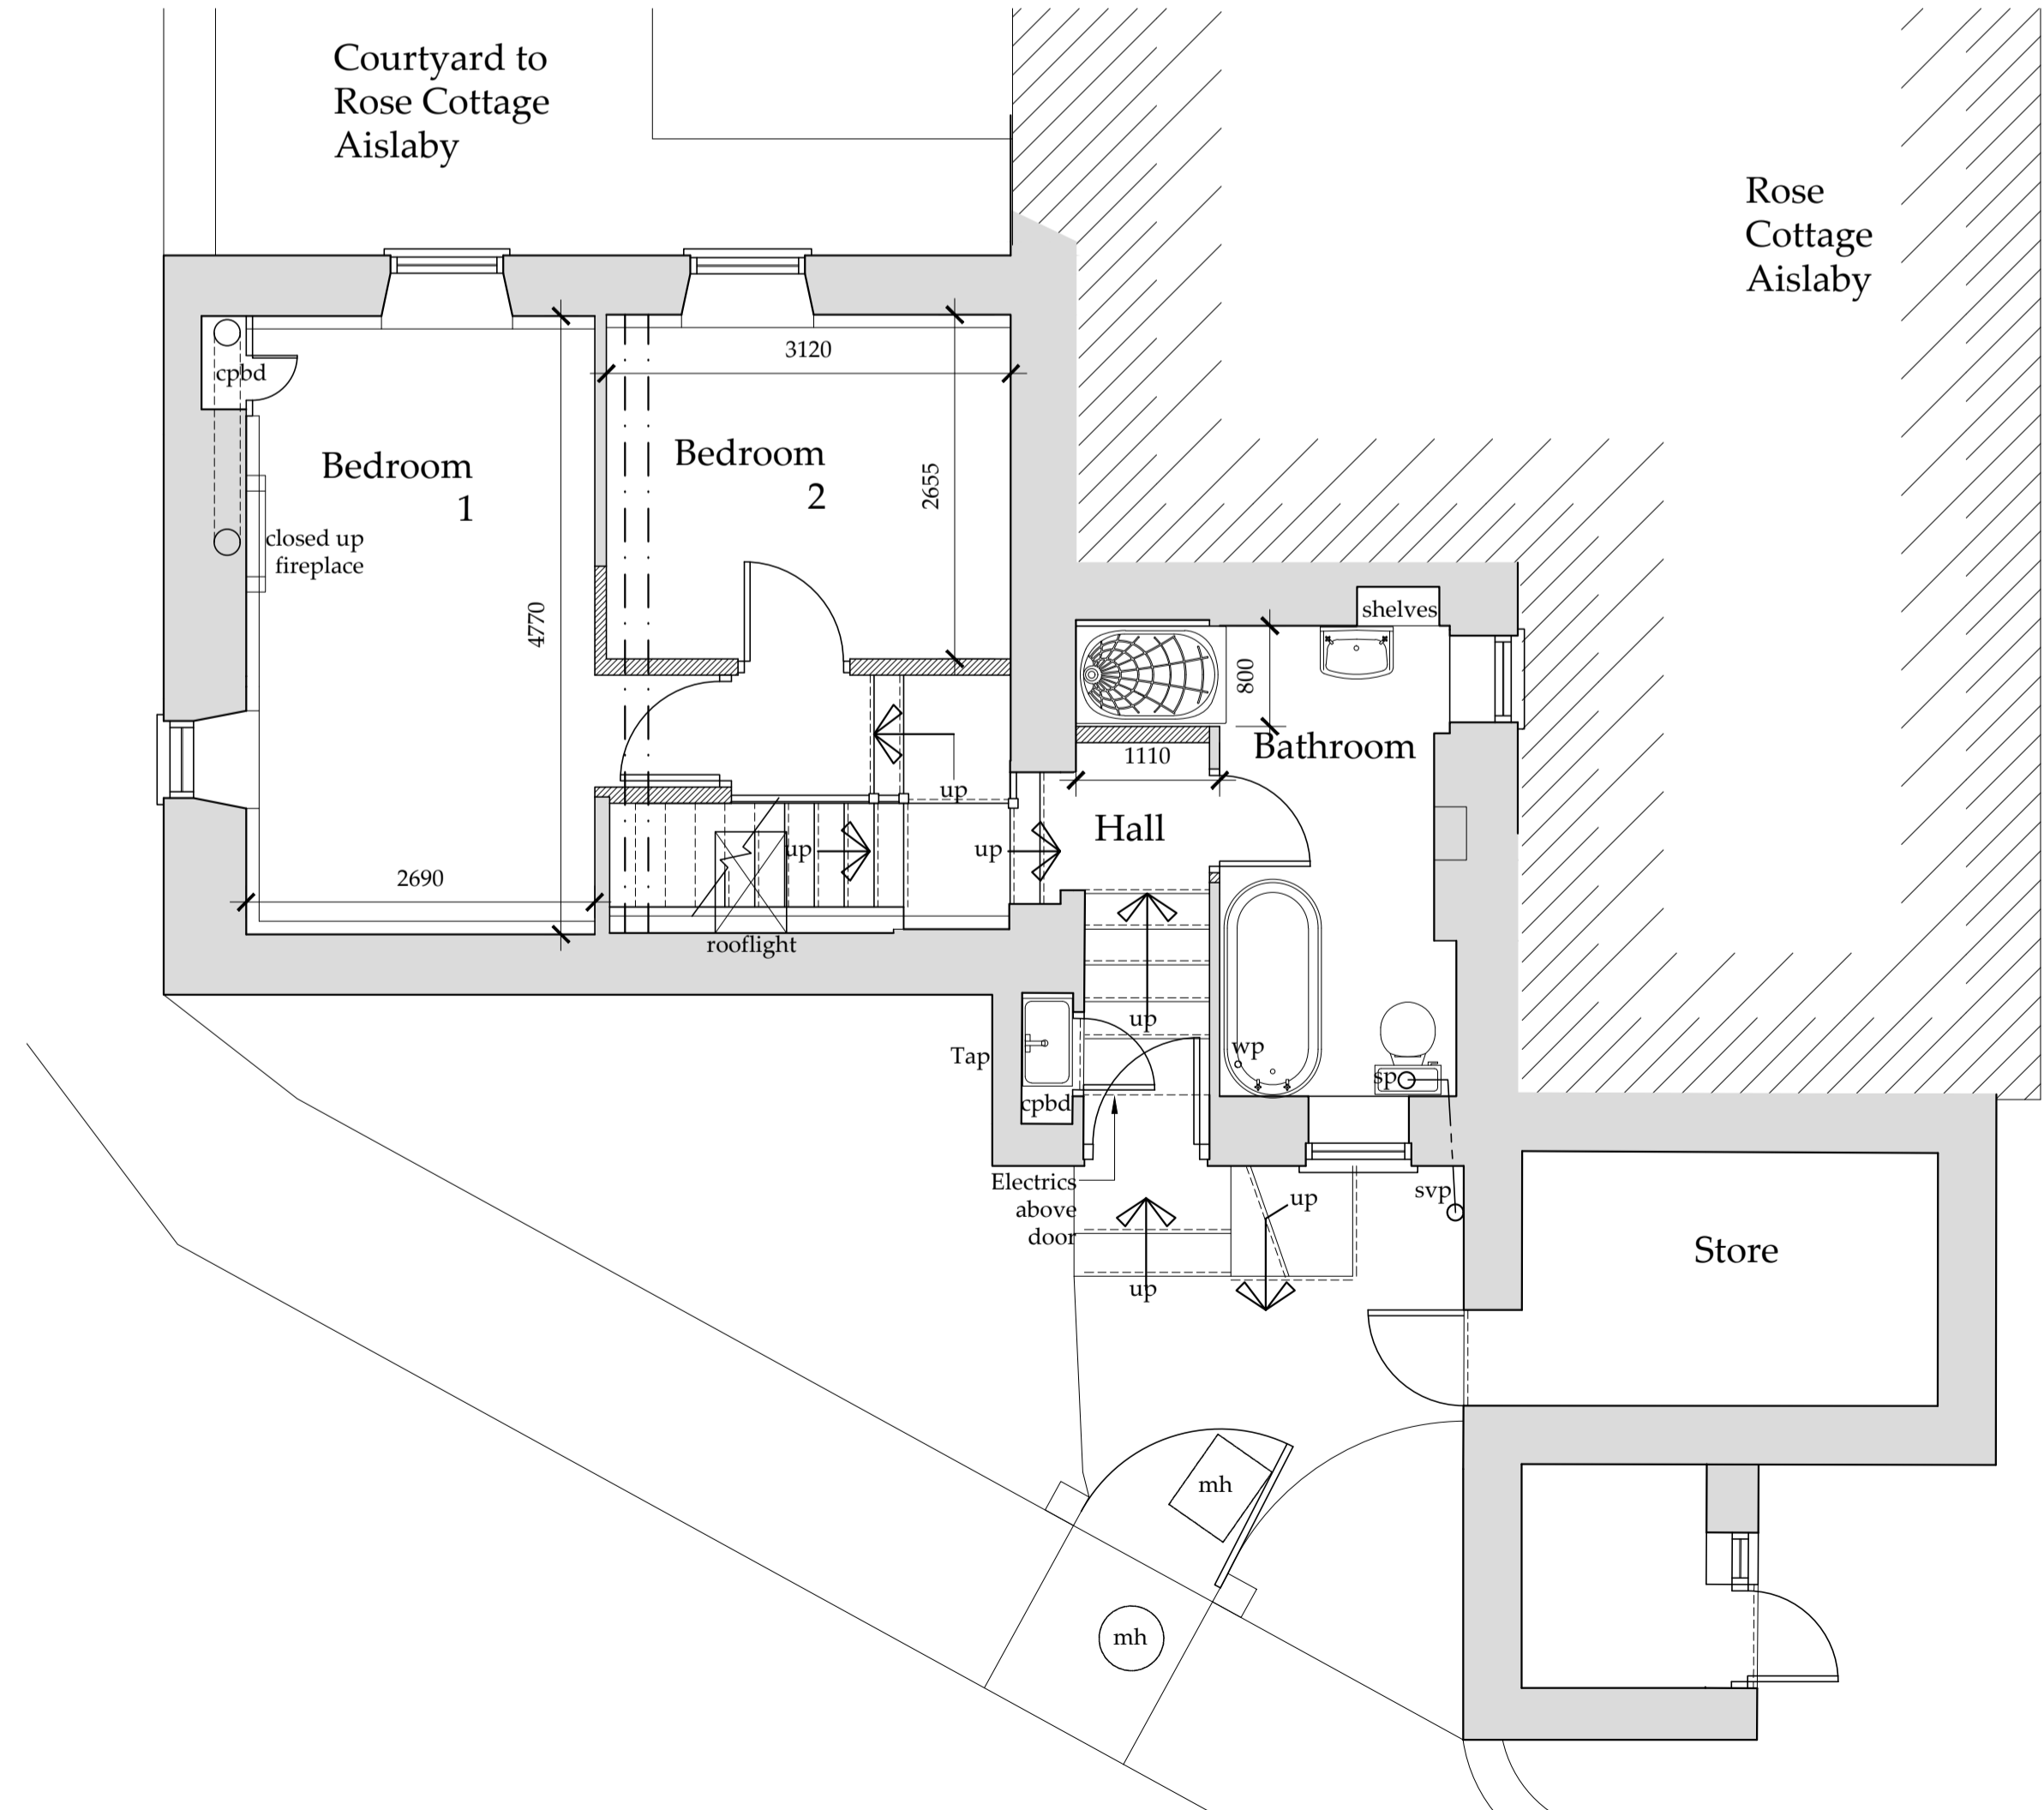


Ground Floor

REV	DATE	BY	AMENDMENT
E	17/12/18	CE	Windows amended
D	15.11.12	AM	Altered to suit NYMNP comments
C	19.09.12	CE	Door altered
B	28.08.12	CE	Altered to suit client comments
A	14.08.12	CE	Issued for approval

**bhd**  
 partnership  
 Architecture + Engineering  
 Airy Hill Manor, Waterstead Lane,  
 Whitby, N. Yorks. YO21 1QB.

CLIENT:	Mr N & Mrs S Moir
PROJECT:	Holly Tree Cottage Aislaby
DRAWING STATUS:	Preliminary
DRAWN:	C Eynon/A Milner
CHECKED:	T R Harrison
SCALE @ SIZE:	1:100&1:50@ A1
DATE:	14.08.12
DRAWING No:	D10214-03
REV:	E

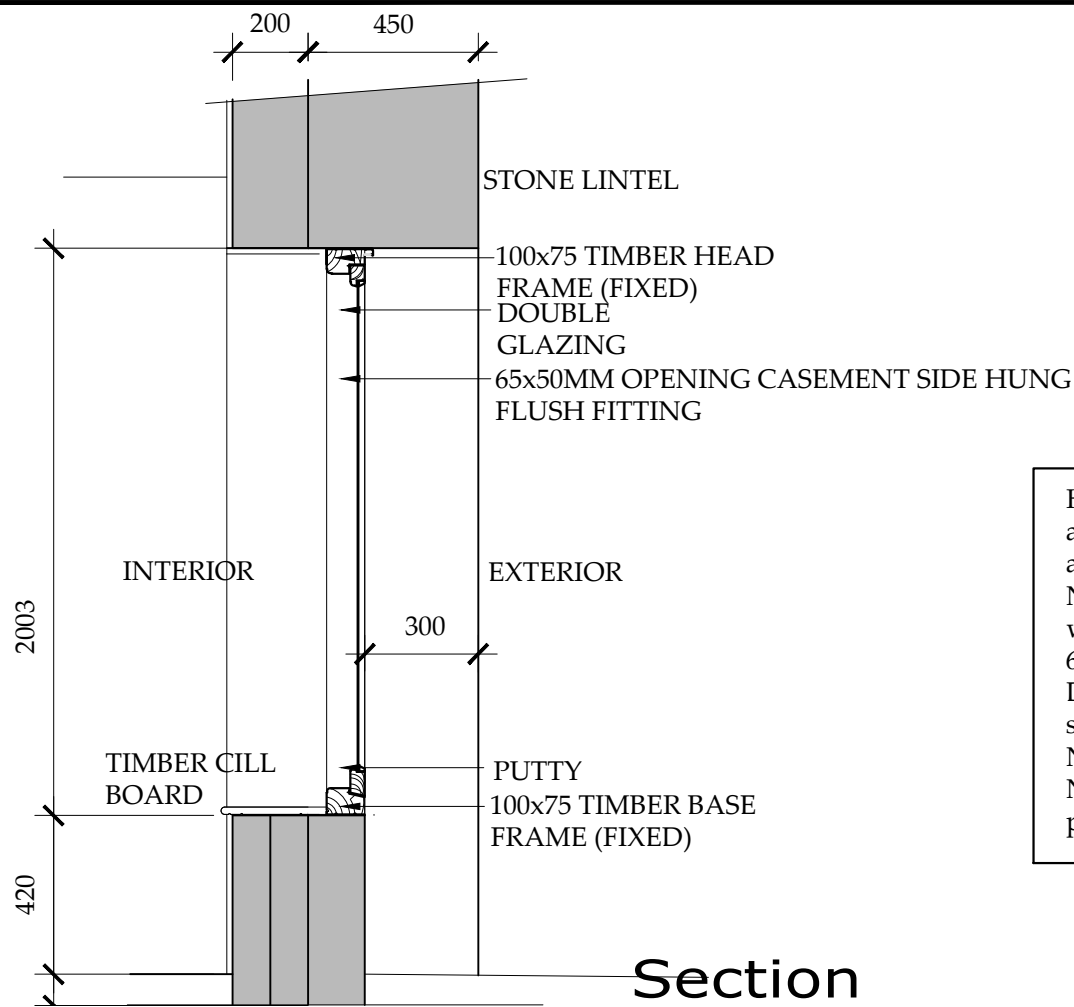


**Section**

Scale 1:20

NYMNPA


17/12/2018

Hardwood timber frame ex 100x75mm and mullions. Painted dark green ( Farrow and Ball - Studio Green )  
 Note: Cill fitted direct to new stone walling below, No sub cill.  
 6mm Toughened glass ( or as advised)  
 Double glazed and fixed with glaziers sprigs and sealed with linseed oil putty. 2 No. opening lights and fixed centre light.  
 Note dimensions to be checked on site prior to manufacture.

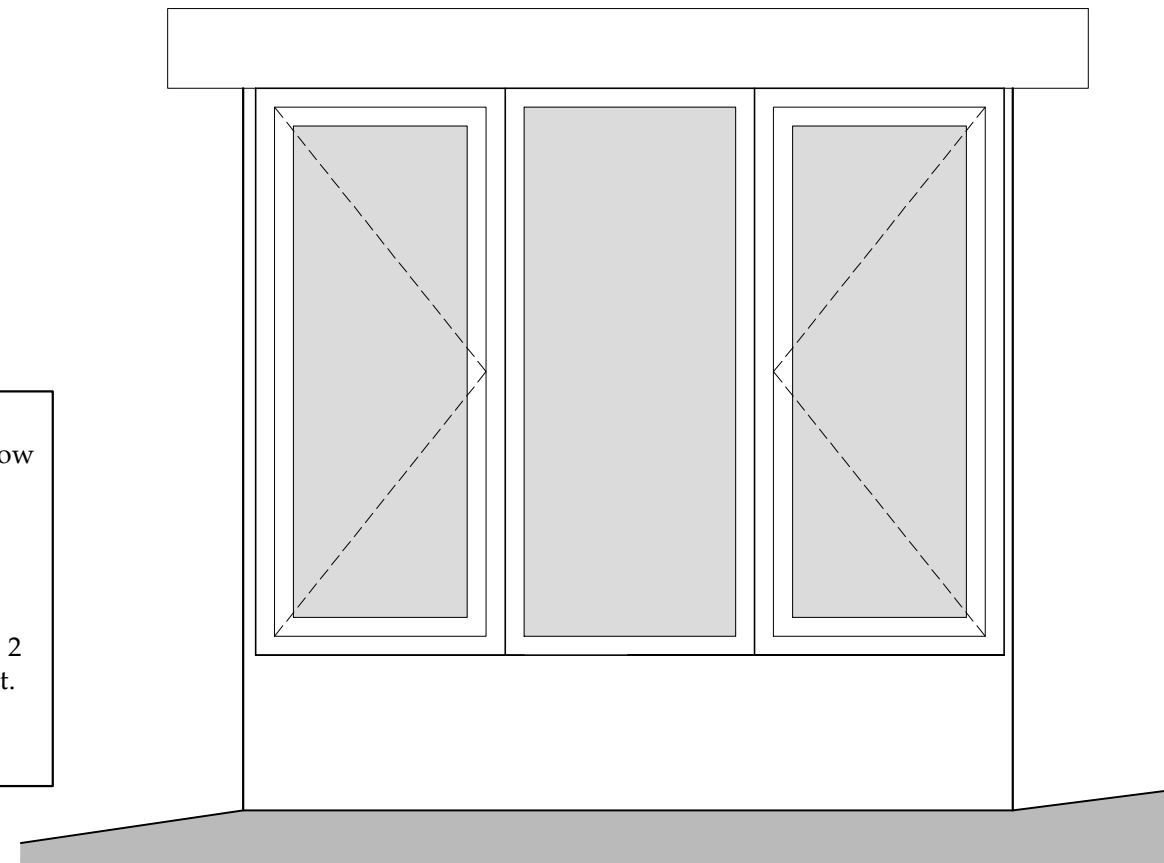

**Elevation**

Scale 1:20

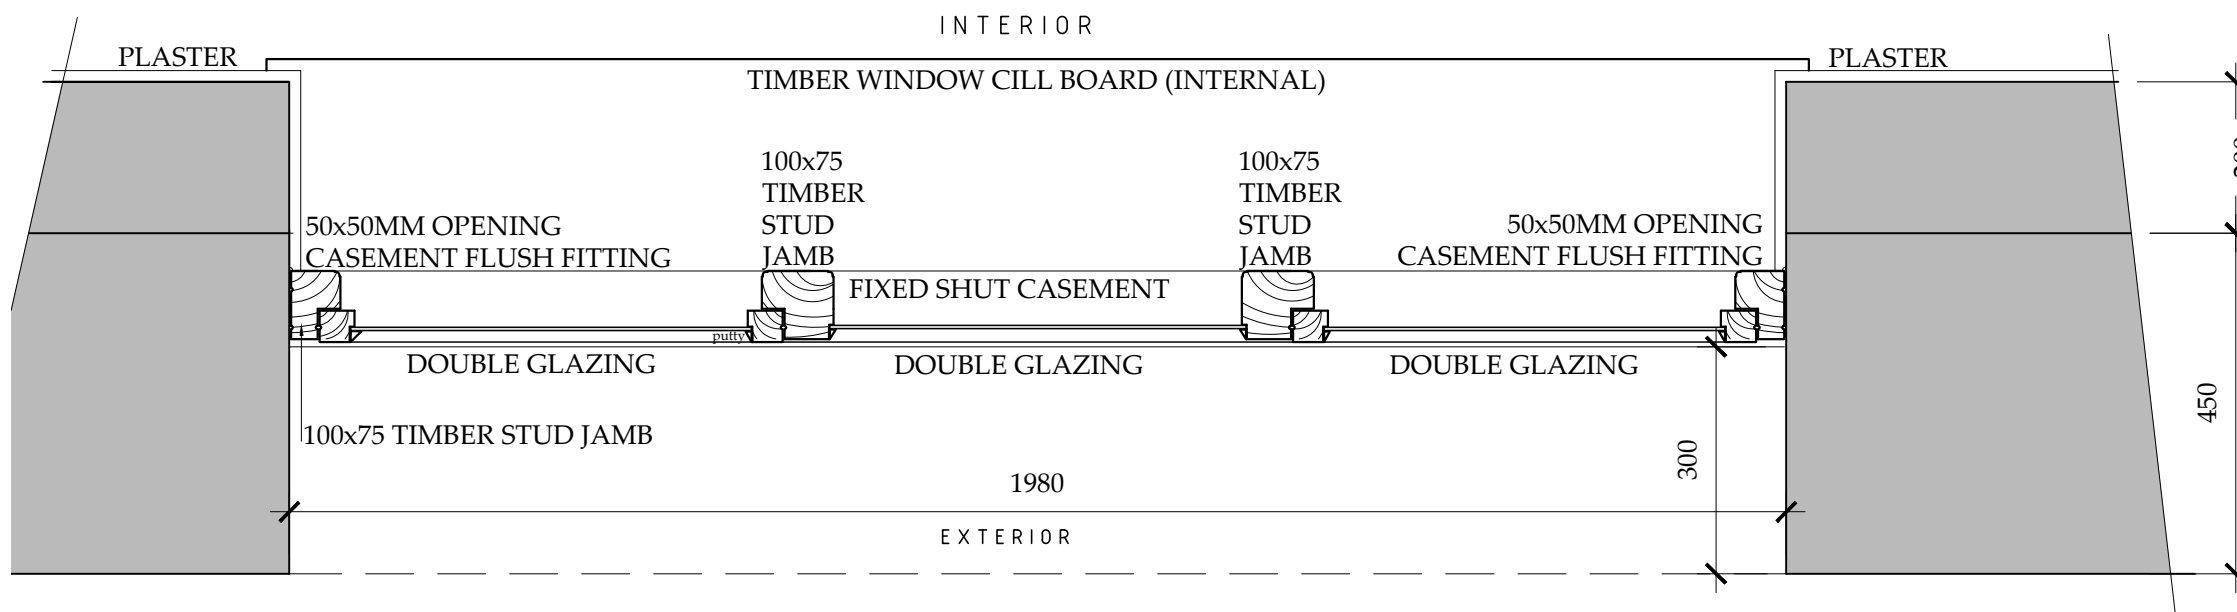

**Plan**

Scale 1:10

**b h d partnership**

Airy Hill Manor. Whitby. North Yorkshire. UK. YO21 1OB.

●DO NOT SCALE from this drawing. Only figured dimensions are to be taken from this drawing.  
 ●The Contractor must verify all dimensions on site before commencing any work or shop drawings.  
 The Contractor must report any discrepancies before commencing work. If this drawing exceeds the quantities taken in any way, the Technician is to be informed before work is initiated.  
 Work within The Construction (Design and Management) Regulations 1994 is not to start until a Health & Safety Plan has been produced. This drawing is Copyright and must not be reproduced without consent of BHD Partnership Ltd

REV	DATE	BY	AMENDMENT	CHKD	APVD
C	17/12/18	CE	Window reveal amended to as existing		
B	06.02.13	CE	Note altered	TRH	
A	30.01.13	CE	Issued for approval	TRH	

CLIENT:  
Mr N & Mrs S Moir


PROJECT:  
Holly Tree Cottage  
Aislaby, Whitby

A3 DRN: C.Eynon DATE: 30.01.13  
 SCALE: 1:20@A3 ISSUE: Planning


DRAWING TITLE:  
Window details  
Living room

DRAWING NR:  
D10214-07

REV:  
C

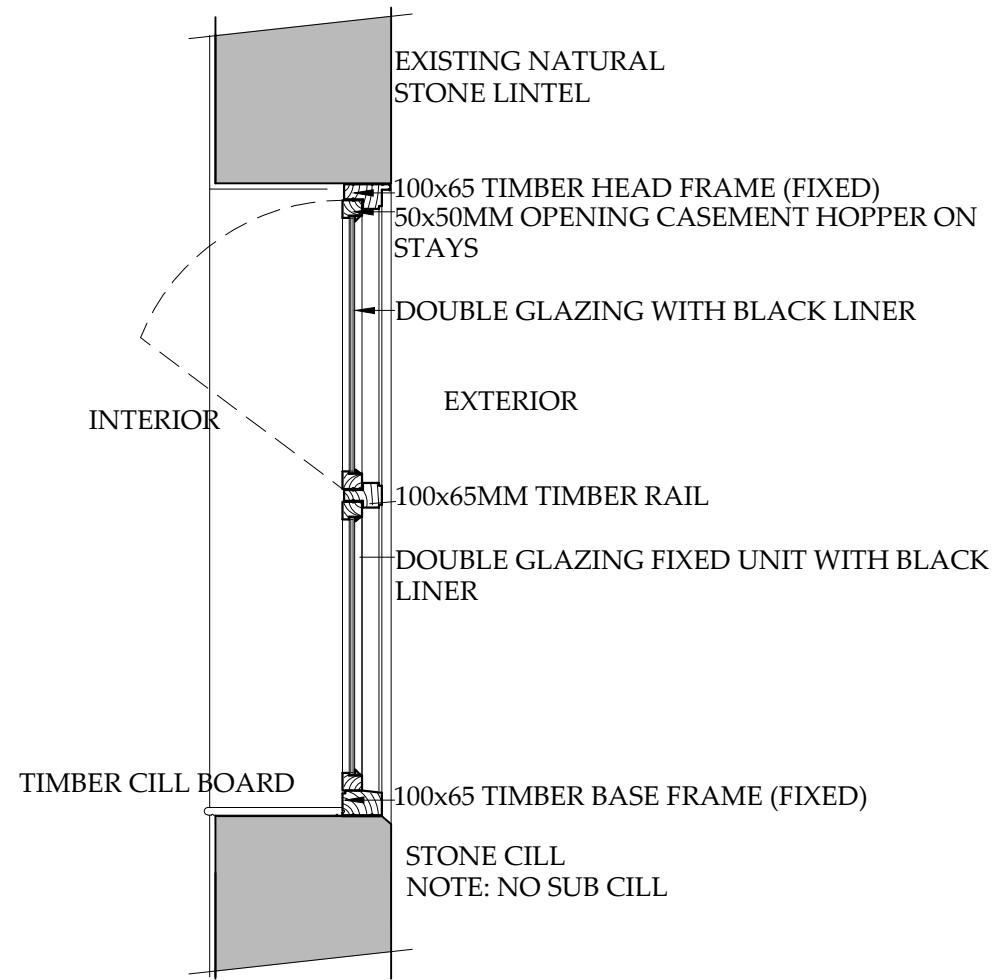

NYMNPA  
 17/12/2018

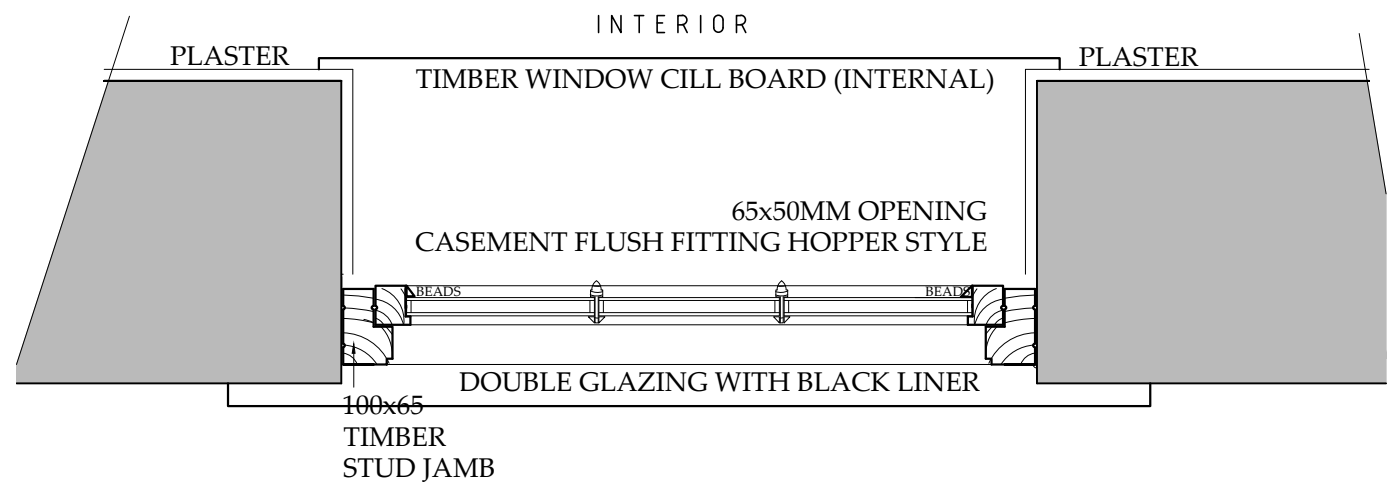

## Section through hopper style

Scale 1:20

**b h d partnership**

Airy Hill Manor, Whitby, North Yorkshire, UK, YO21 1QB.

● DO NOT SCALE from this drawing. Only figured dimensions are to be taken from this drawing.  
 ● The Contractor must verify all dimensions on site before commencing any work or shop drawings.  
 The Contractor must report any discrepancies before commencing work. If this drawing exceeds the quantities taken in any way, the Technician is to be informed before work is initiated.  
 Work within The Construction (Design and Management) Regulations 1994 is not to start until a Health & Safety Plan has been produced. This drawing is Copyright and must not be reproduced without consent of BHD Partnership Ltd

REV	DATE	BY	AMENDMENT	CHKD	APVD
B	17/12/18	CE	Hopper window amended		
A	30.01.13	CE	Issued for approval	TRH	

CLIENT: <b>Mr N &amp; Mrs S Moir</b>			
PROJECT: <b>Holly Tree Cottage Aislaby, Whitby</b>			
A3	DRN: C.Eynon	DATE: 30.01.13	
SCALE: 1:20@A3		ISSUE: Planning	

DRAWING TITLE: <b>Window sections</b>	
DRAWING NR: <b>D10214-06</b>	REV: <b>B</b>