


Site Plan

Scale 1:1250

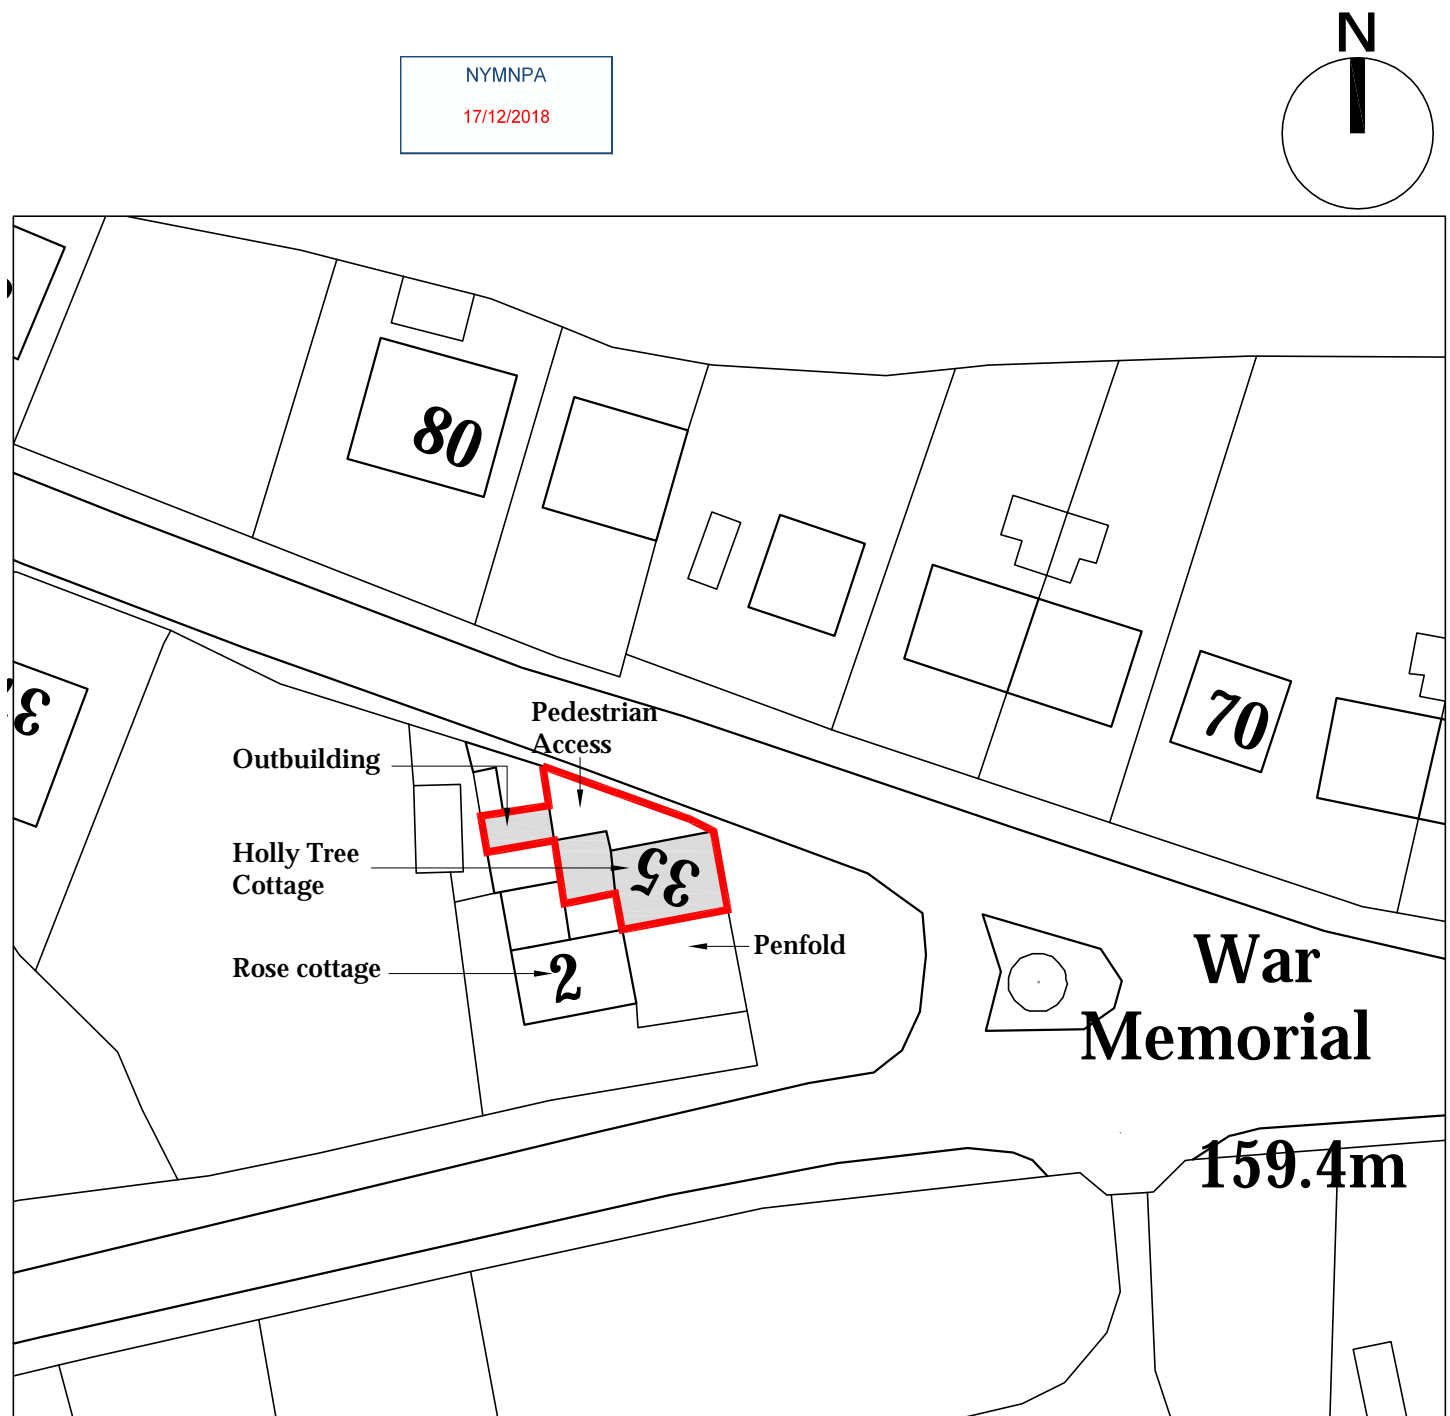

Block Plan

Scale 1:500

OS License No. is 100002562

b h d partnership

Airy Hill Manor, Whitby, North Yorkshire, UK, YO21 1QB.

DO NOT SCALE from this drawing. Only figured dimensions are to be taken from this drawing.
The Contractor must verify all dimensions on site before commencing any work or shop drawings.

The Contractor must report any discrepancies before commencing work. If this drawing exceeds the quantities taken in any way, the Technician is to be informed before work is initiated.

Work within The Construction (Design and Management) Regulations 1994 is not to start until a Health & Safety Plan has been produced. This drawing is Copyright and must not be reproduced without consent of BHD Partnership Ltd

A	10.10.12	CE	Issued for approval	TRH	
REV	DATE	BY	AMENDMENT	CHKD	APVD


CLIENT: Mr N & Mrs S Moir		
PROJECT: Holly Tree Cottage Aislaby, Whitby		
A3	DRN: C.Eynon	DATE: 10.10.12
SCALE: As Shown@ ISSUE: Planning		

DRAWING TITLE: Site Plan and Block Plan	
DRAWING NR: D10214-01	REV: A


Do not scale from this drawing, only figured dimensions are to be taken from this drawing.
 The contractor must verify all dimensions on site before commencing any work or shop drawings.
 The contractor must report any discrepancies before commencing work. If this drawing exceeds the quantities taken in any way, the technician is to be informed before work is initiated.
 Work within the construction (design and management) regulations 1994 is not to start until a health & safety plan has been produced. This drawing is copyright and must not be reproduced without consent of BHD Partnership Ltd.




Proposed
 Scale 1:100
Front Elevation - North -

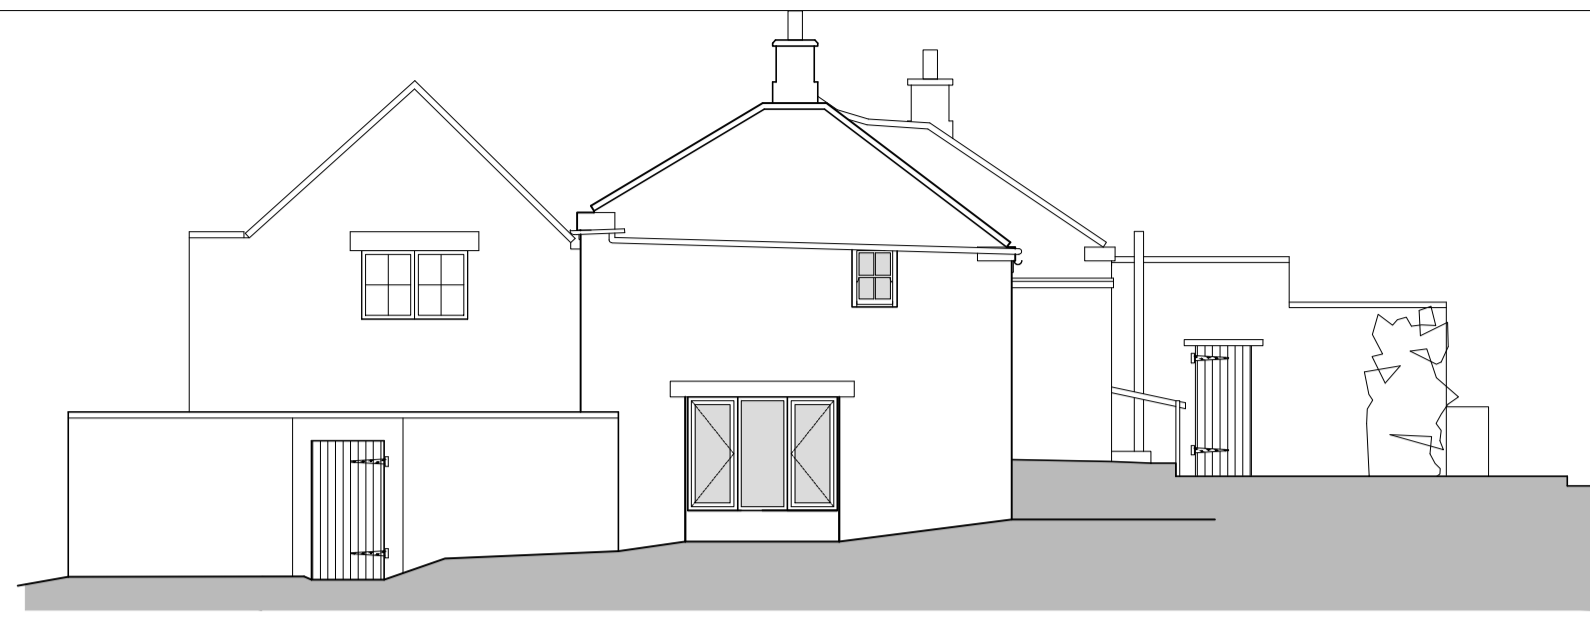


Side Elevation - East -

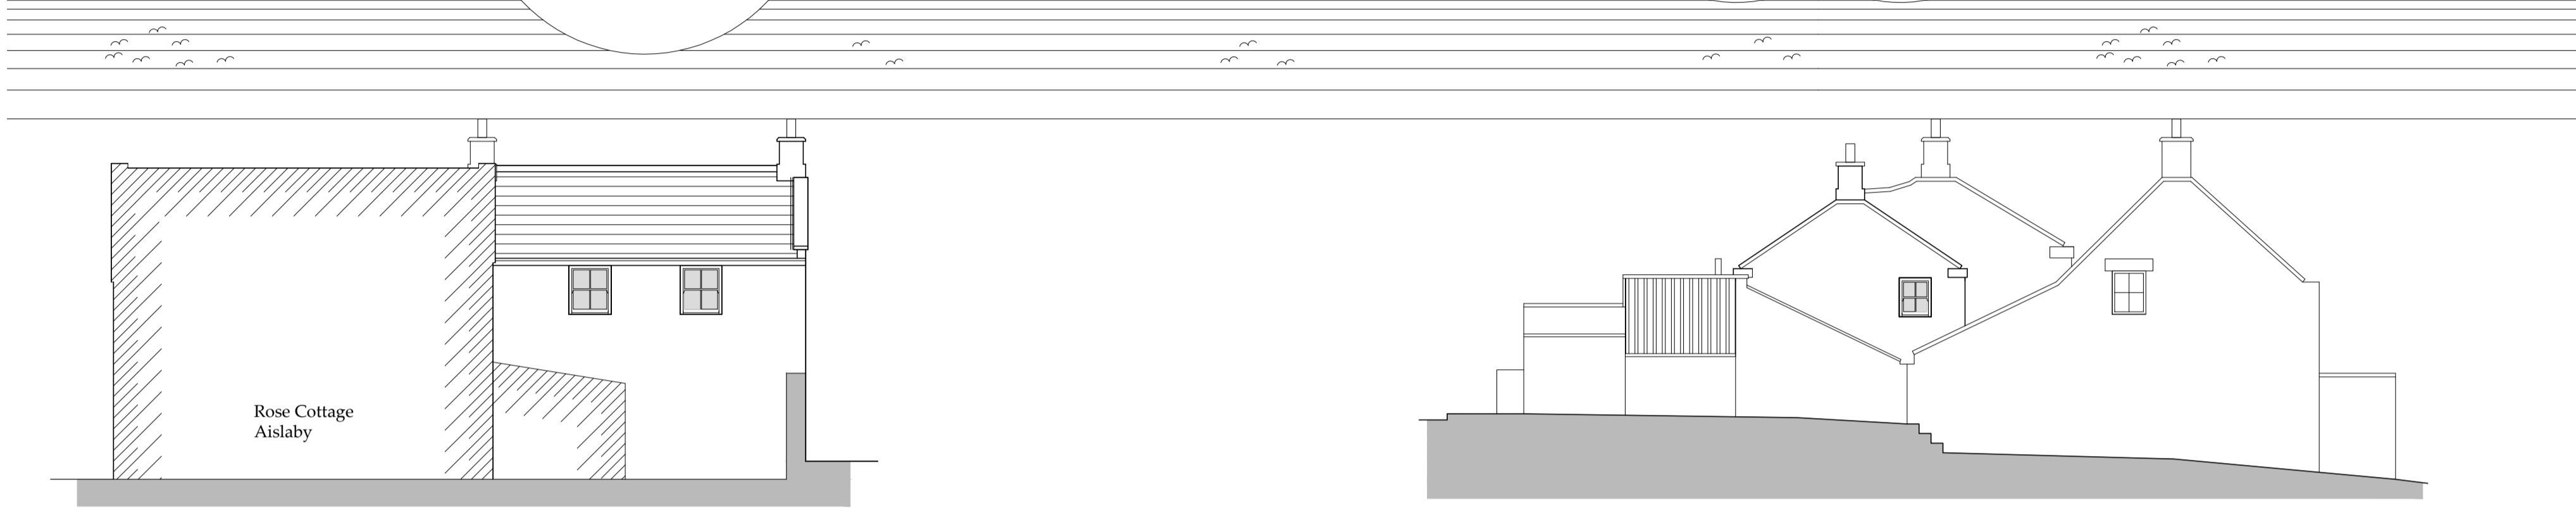


Proposed
 Scale 1:100
Rear Elevation - South -

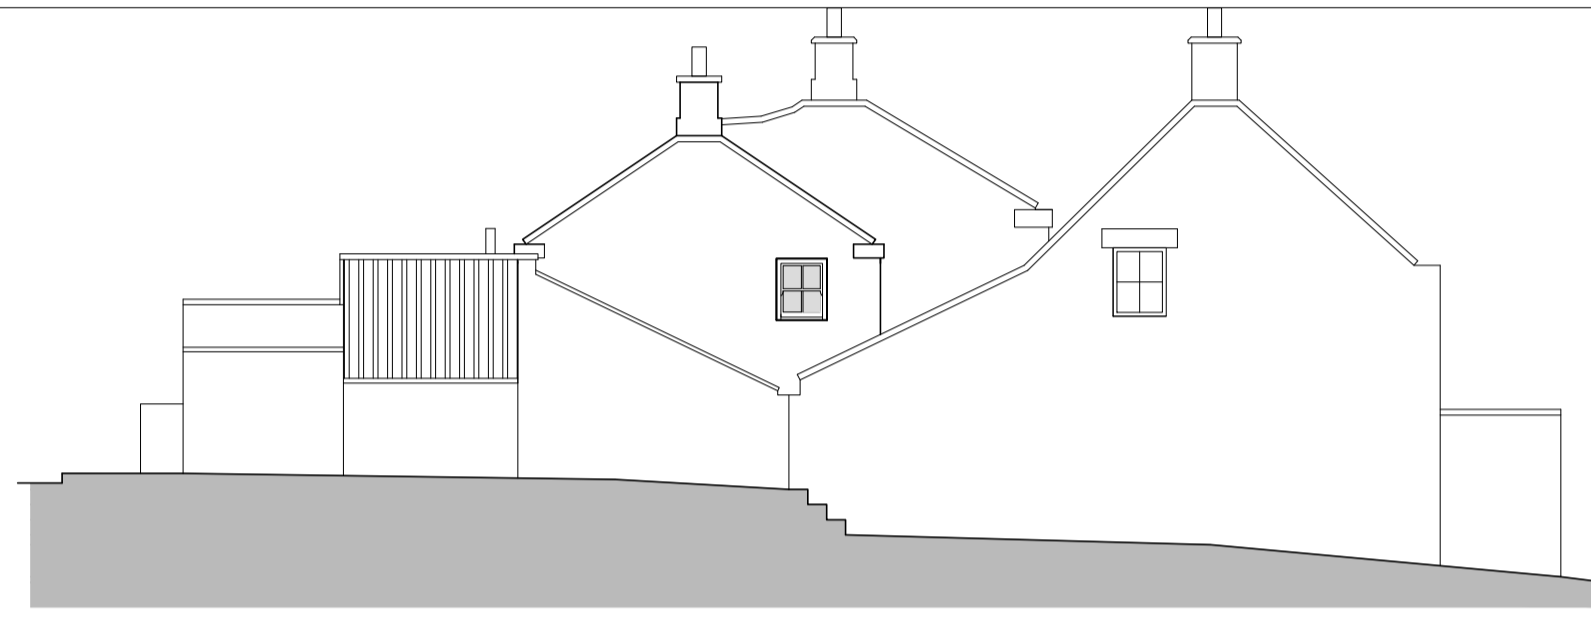

Side Elevation - West -

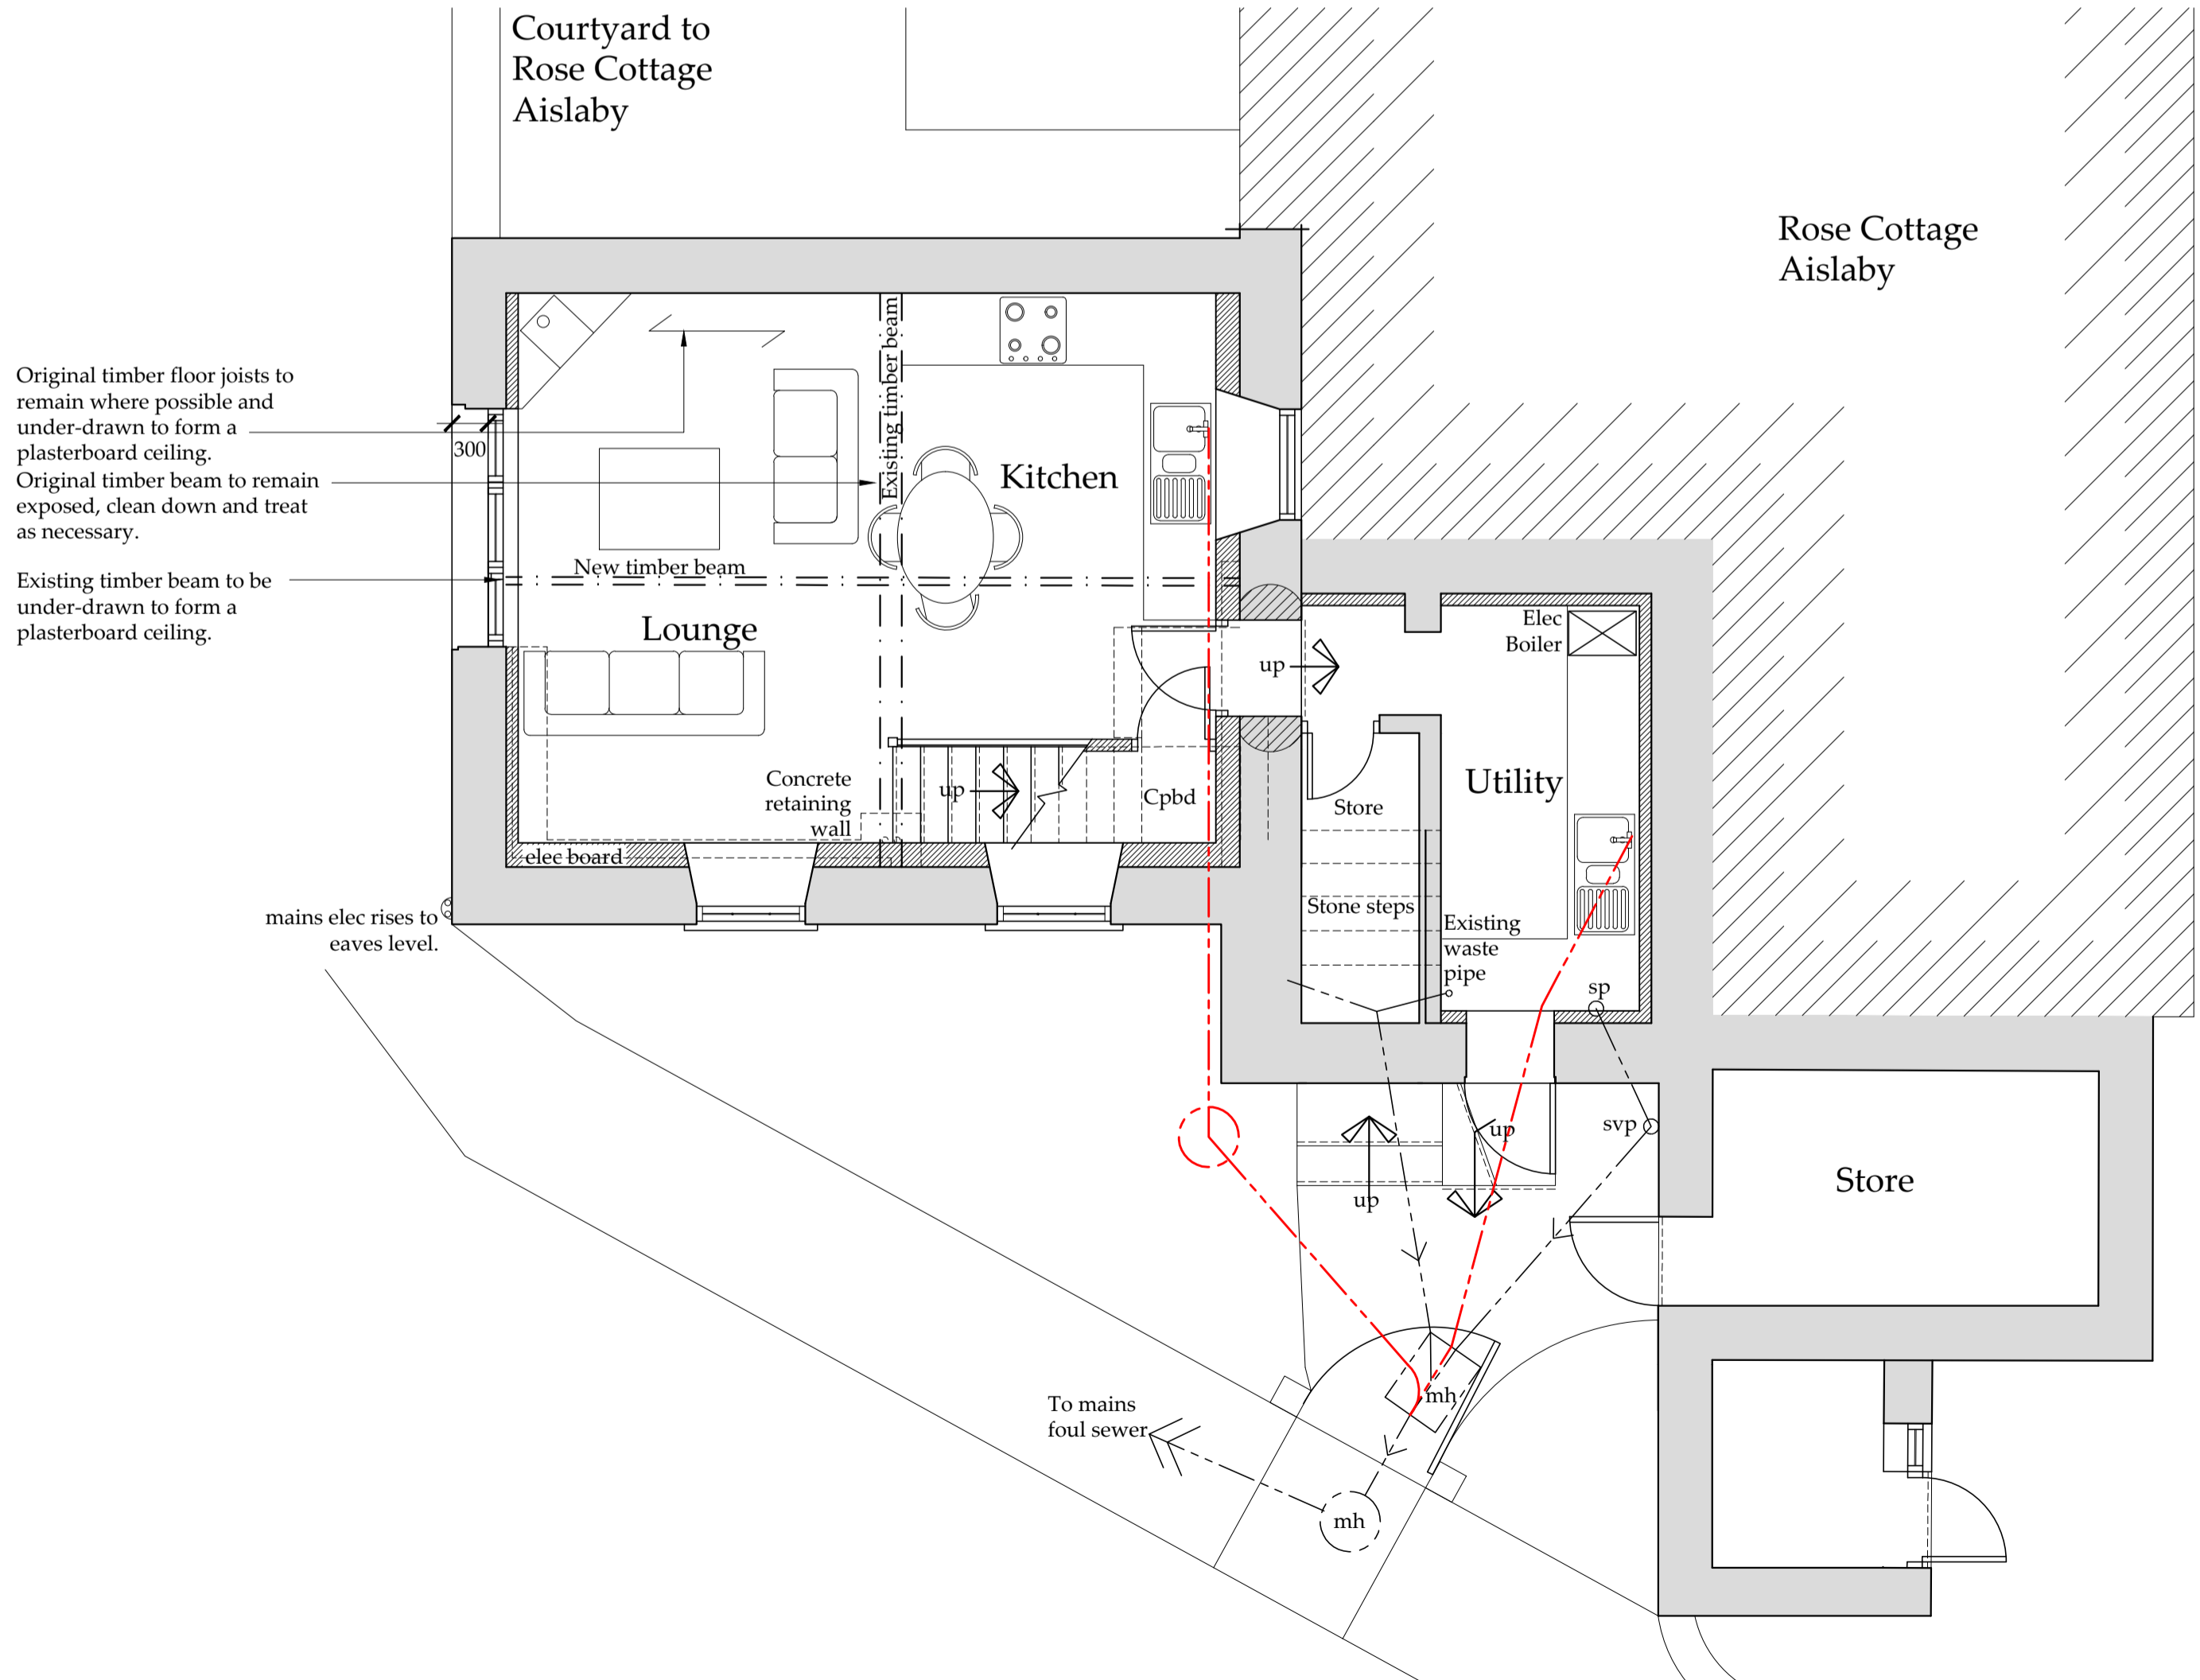

Proposed
 Scale 1:50
Lower Ground Floor

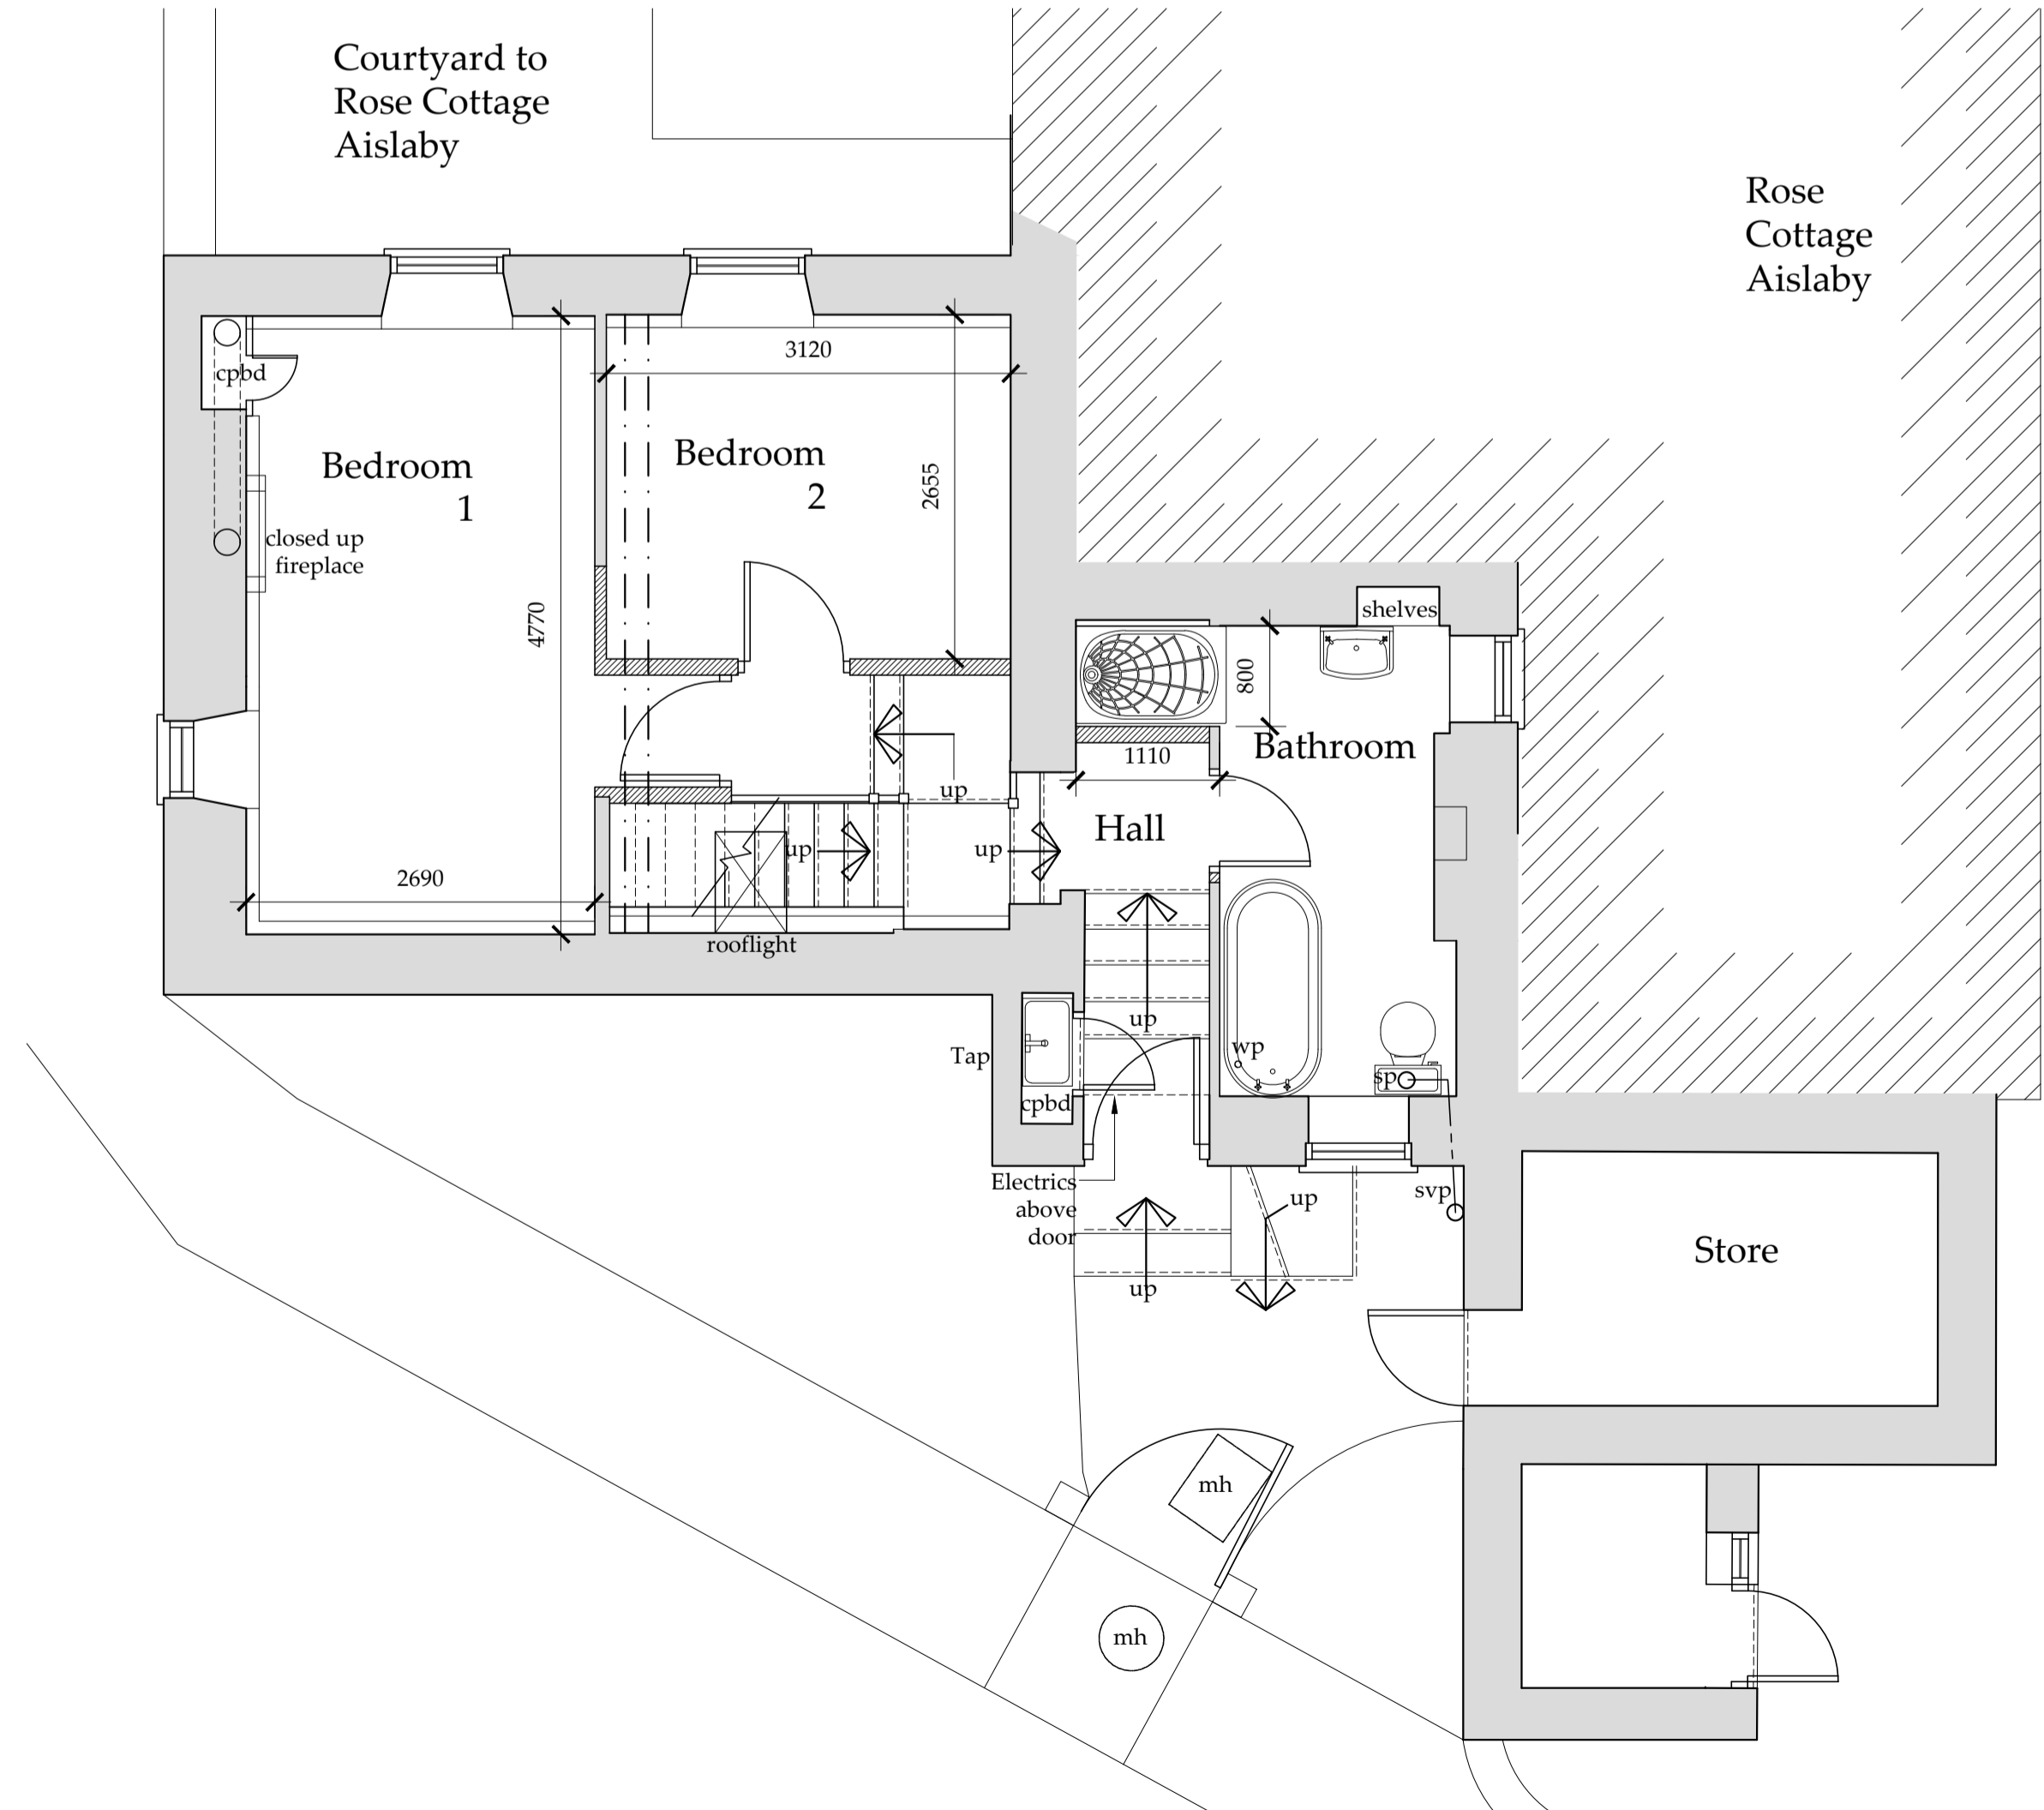


Ground Floor

NYMNP
 17/12/2018

REV	DATE	BY	AMENDMENT
E	17/12/18	CE	Windows amended
D	15.11.12	AM	Altered to suit NYMNP comments
C	19.09.12	CE	Door altered
B	28.08.12	CE	Altered to suit client comments
A	14.08.12	CE	Issued for approval

bhd partnership
 Architecture + Engineering
 Airy Hill Manor, Waterstead Lane,
 Whitby, N. Yorks. YO21 1QB.

CLIENT:	Mr N & Mrs S Moir
PROJECT:	Holly Tree Cottage Aislaby
DRAWING STATUS:	Preliminary
DRAWN:	C Eynon/A Milner
CHECKED:	T R Harrison
SCALE @ SIZE:	1:100&1:50@ A1
DATE:	14.08.12
DRAWING No:	D10214-03
REV:	E

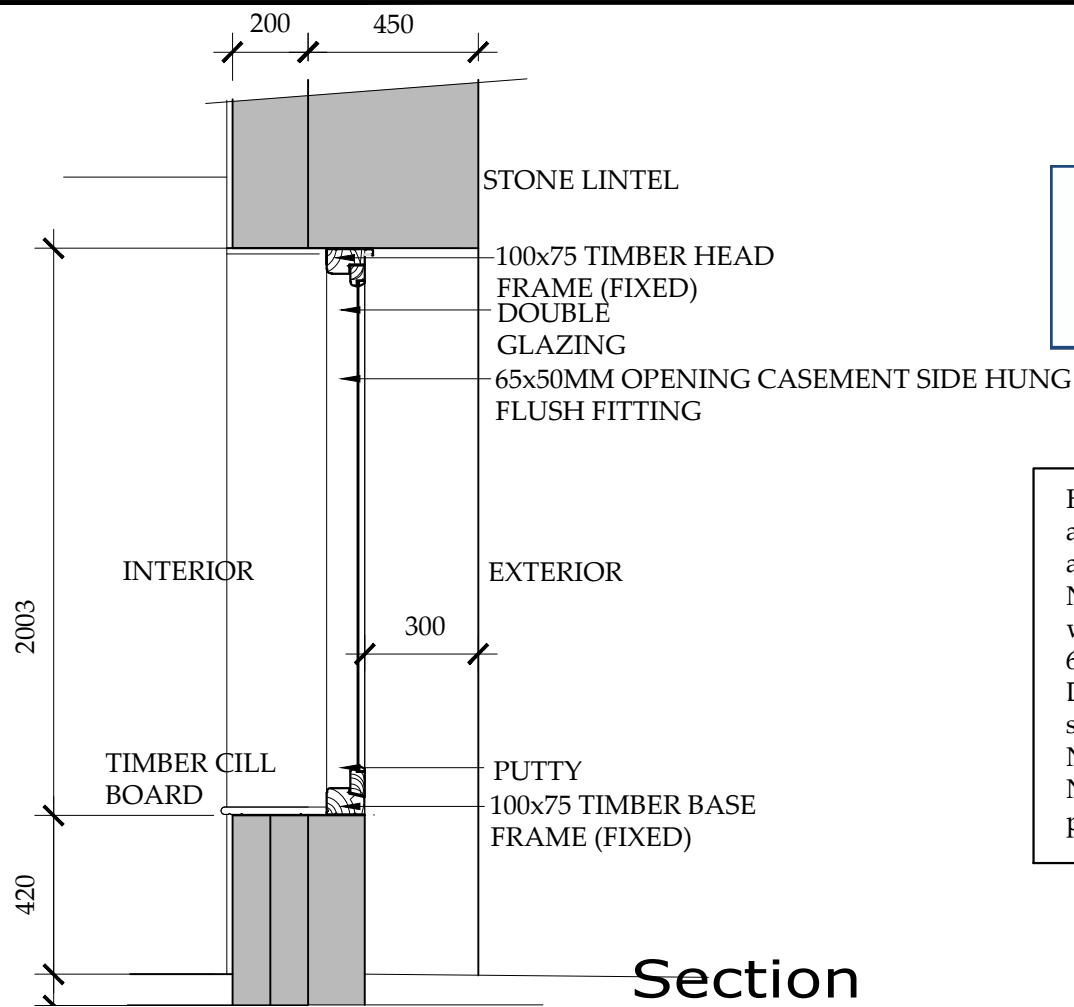


Section

Scale 1:20


NYMNPA
 17/12/2018

Hardwood timber frame ex 100x75mm and mullions. Painted dark green (Farrow and Ball - Studio Green)
 Note: Cill fitted direct to new stone walling below, No sub cill.
 6mm Toughened glass (or as advised)
 Double glazed and fixed with glaziers sprigs and sealed with linseed oil putty. 2 No. opening lights and fixed centre light.
 Note dimensions to be checked on site prior to manufacture.

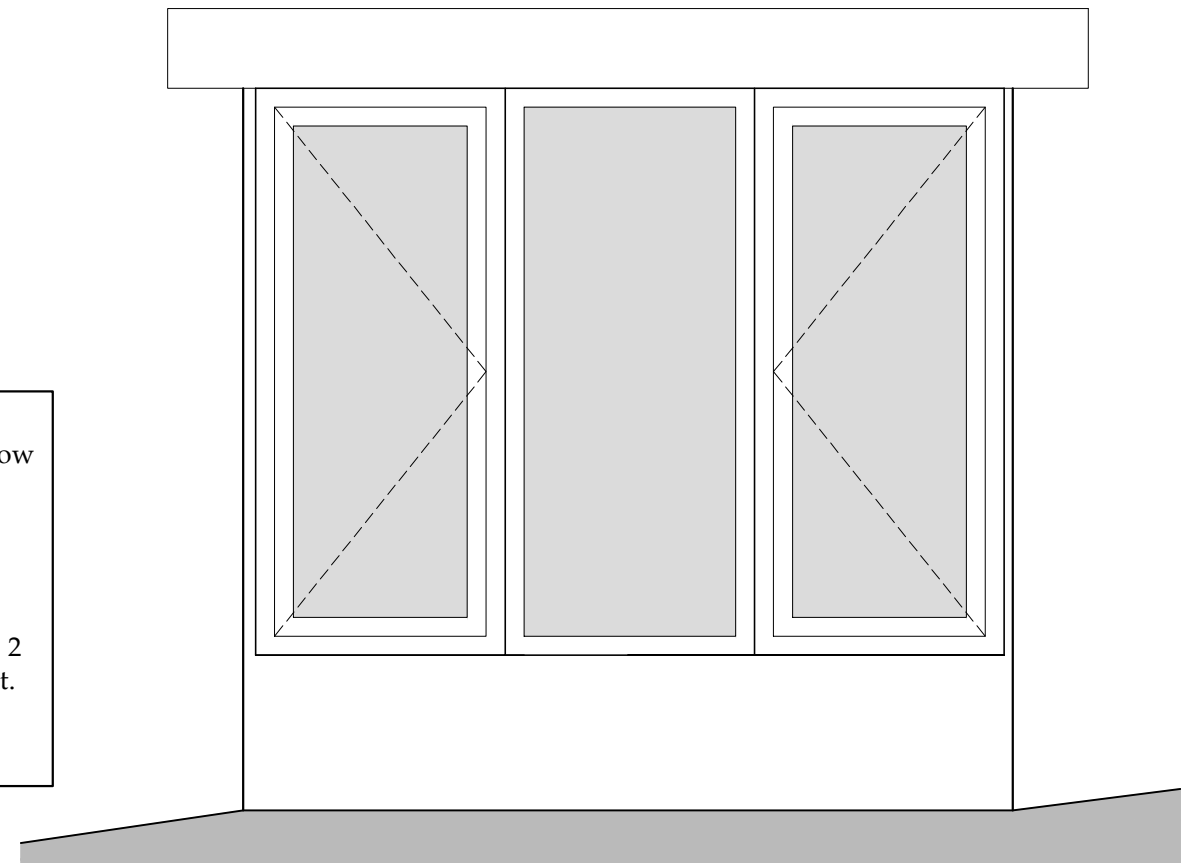

Elevation

Scale 1:20

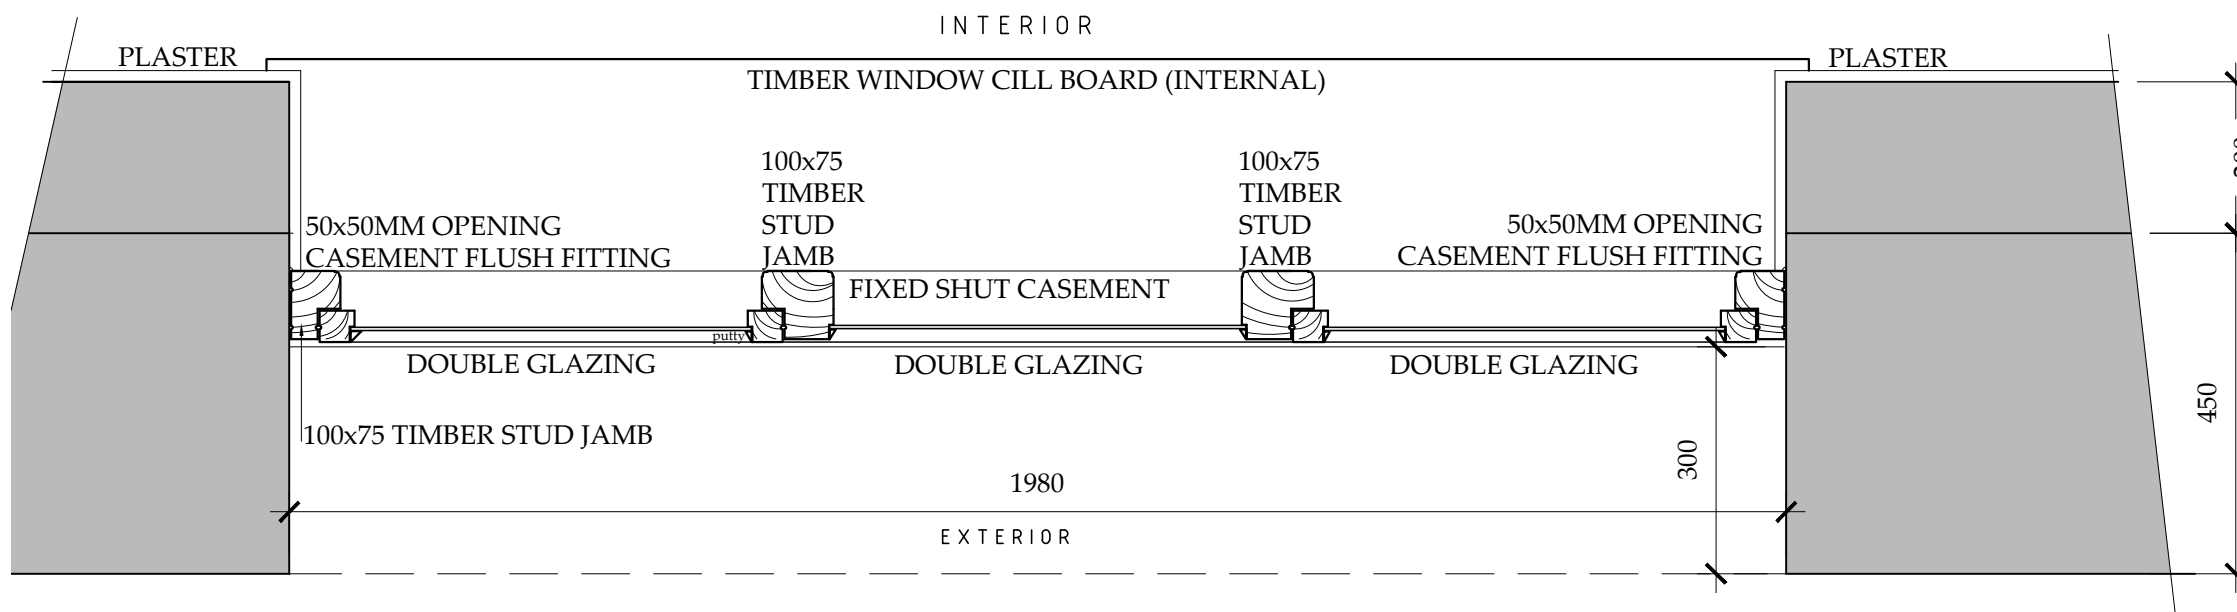

Plan

Scale 1:10

b h d partnership

Airy Hill Manor, Whitby, North Yorkshire, UK, YO21 1QB.

●DO NOT SCALE from this drawing. Only figured dimensions are to be taken from this drawing.
 ●The Contractor must verify all dimensions on site before commencing any work or shop drawings.
 The Contractor must report any discrepancies before commencing work. If this drawing exceeds the quantities taken in any way, the Technician is to be informed before work is initiated.
 Work within The Construction (Design and Management) Regulations 1994 is not to start until a Health & Safety Plan has been produced. This drawing is Copyright and must not be reproduced without consent of BHD Partnership Ltd


REV	DATE	BY	AMENDMENT	CHKD	APVD
C	17/12/18	CE	Window reveal amended to as existing		
B	06.02.13	CE	Note altered	TRH	
A	30.01.13	CE	Issued for approval	TRH	

CLIENT: Mr N & Mrs S Moir			
PROJECT: Holly Tree Cottage Aislaby, Whitby			
A3	DRN: C.Eynon	DATE: 30.01.13	
SCALE: 1:20@A3		ISSUE: Planning	


DRAWING TITLE:
**Window details
Living room**

DRAWING NR:
D10214-07

REV:
C

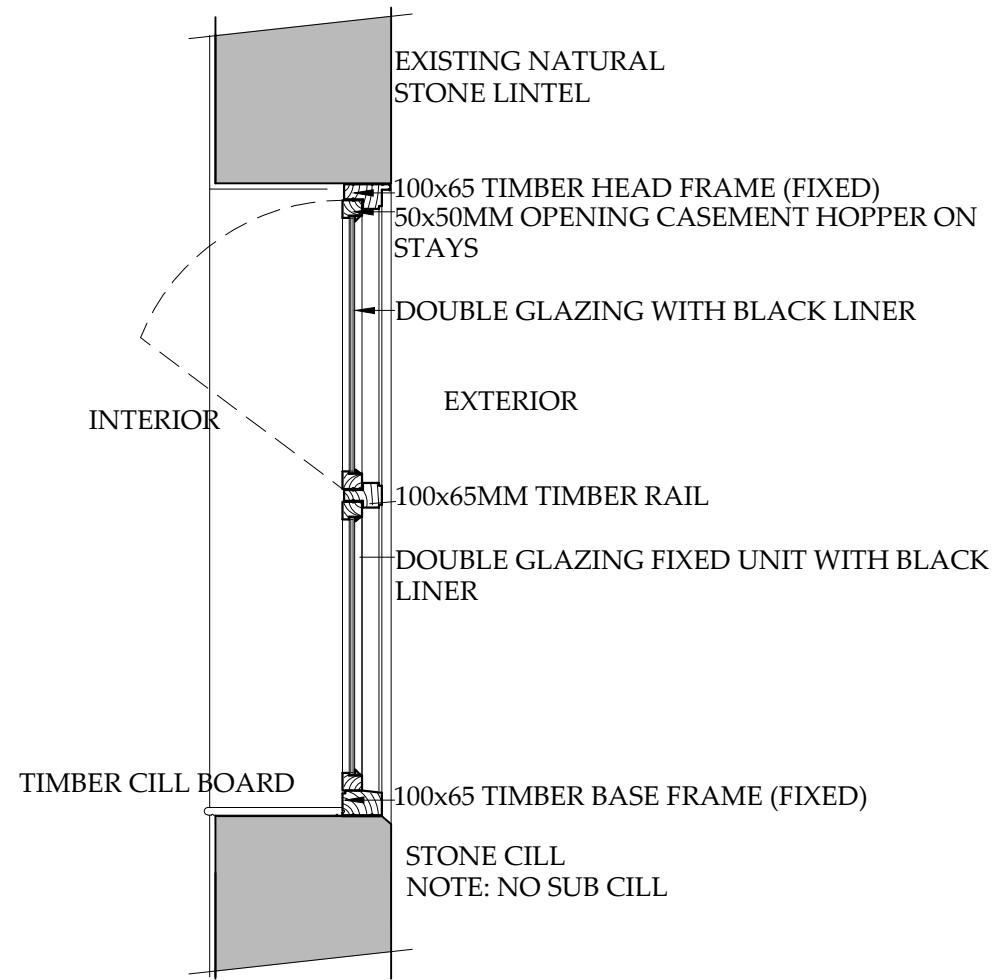

NYMNPA
17/12/2018

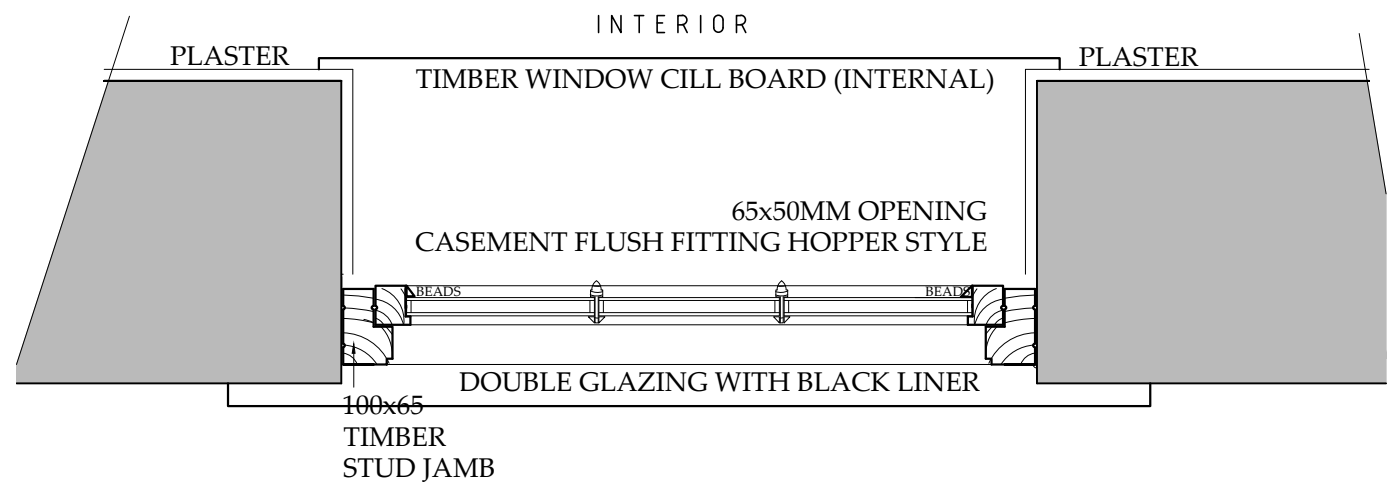

Section through hopper style

Scale 1:20

b h d partnership

Airy Hill Manor, Whitby, North Yorkshire, UK, YO21 1QB.

●DO NOT SCALE from this drawing. Only figured dimensions are to be taken from this drawing.
 ●The Contractor must verify all dimensions on site before commencing any work or shop drawings.
 ●The Contractor must report any discrepancies before commencing work. If this drawing exceeds the quantities taken in any way, the Technician is to be informed before work is initiated.
 Work within The Construction (Design and Management) Regulations 1994 is not to start until a Health & Safety Plan has been produced. This drawing is Copyright and must not be reproduced without consent of BHD Partnership Ltd

REV	DATE	BY	AMENDMENT	CHKD	APVD
B	17/12/18	CE	Hopper window amended		
A	30.01.13	CE	Issued for approval	TRH	

CLIENT: Mr N & Mrs S Moir			
PROJECT: Holly Tree Cottage Aislaby, Whitby			
A3	DRN: C.Eynon	DATE: 30.01.13	
SCALE: 1:20@A3		ISSUE: Planning	

DRAWING TITLE: Window sections	
DRAWING NR: D10214-06	REV: B