

NYMNP

03/01/2019

**From:** Kynan Simmons  
**Sent:** 02 January 2019 18:07  
**To:** Megan O'Mara  
**Subject:** Re: Church of St Stephen, Fylingdales

Dear Megan,

Further to our telephone conversation earlier today, please find attached a copy of drawing FSS000/021 showing proposed strengthening and repairs (including Section BB) for the Cupola. As noted, this drawing is to be read in conjunction with the Structural Engineer's proposals included in The Design and Access Statement, Appendix A. I trust this provides the information you need, please do let me know if you require anything more.

I also attach a copy of drawing FSS000/020, as previously submitted. As discussed, it is proposed only to adjust the gutter so it flows west (to the right of the photo) so it will remain in its existing position. The proposals also include for removing the Nave east (LHS) down pipe, and replace the west (RHS) down pipe with 100mm diameter cast iron. If you have any further questions on this please let me know.

With best wishes for a Happy New Year,

Kynan  
Kynan Simmons  
Architect

for simmonsherriff LLP  
30-38 Dock Street, Leeds, West Yorkshire LS10 1JF

simmonsherriff is a limited liability partnership registered in England and Wales. Registered number: OC354236.  
Registered office: 30-38 Dock Street, Leeds, West Yorkshire LS10 1JF

---

**From:** Megan O'Mara  
**Date:** Wednesday, 2 January 2019 15:33  
**To:** Kynan Simmons  
**Subject:** Church of St Stephen, Fylingdales

Dear Mr Simmons

I write to you regarding Listed Building application NYM/2018/0797/LB.

It would appear that the plans submitted for the above application do not include the proposed plans for Section BB of the development. The proposed design is not included in the Design and Access statement and the plans only show the existing. I would ask that these are submitted to the Authority at your earliest convenience.

I would also ask that you provide clarification/drawing/photography to indicate the new position of the gutter pipe to be realigned.

I look forward to hearing from you and receiving the above.

Yours sincerely

Megan

**Megan O'Mara**  
Planning Assistant, Development Management

**North York Moors National Park Authority**  
The Old Vicarage, Bondgate, Helmsley, YORK, YO62 5BP  
t: 01439 772700  
e:[planning@northyorkmoors.org.uk](mailto:planning@northyorkmoors.org.uk)  
w:[www.northyorkmoors.org.uk](http://www.northyorkmoors.org.uk)


**Normal Working Hours:**  
Mon to Fri - 9:00am to 5pm

NYMNPA


03/01/2019




PRINCESS ROYAL  
TRAINING AWARD  
2018

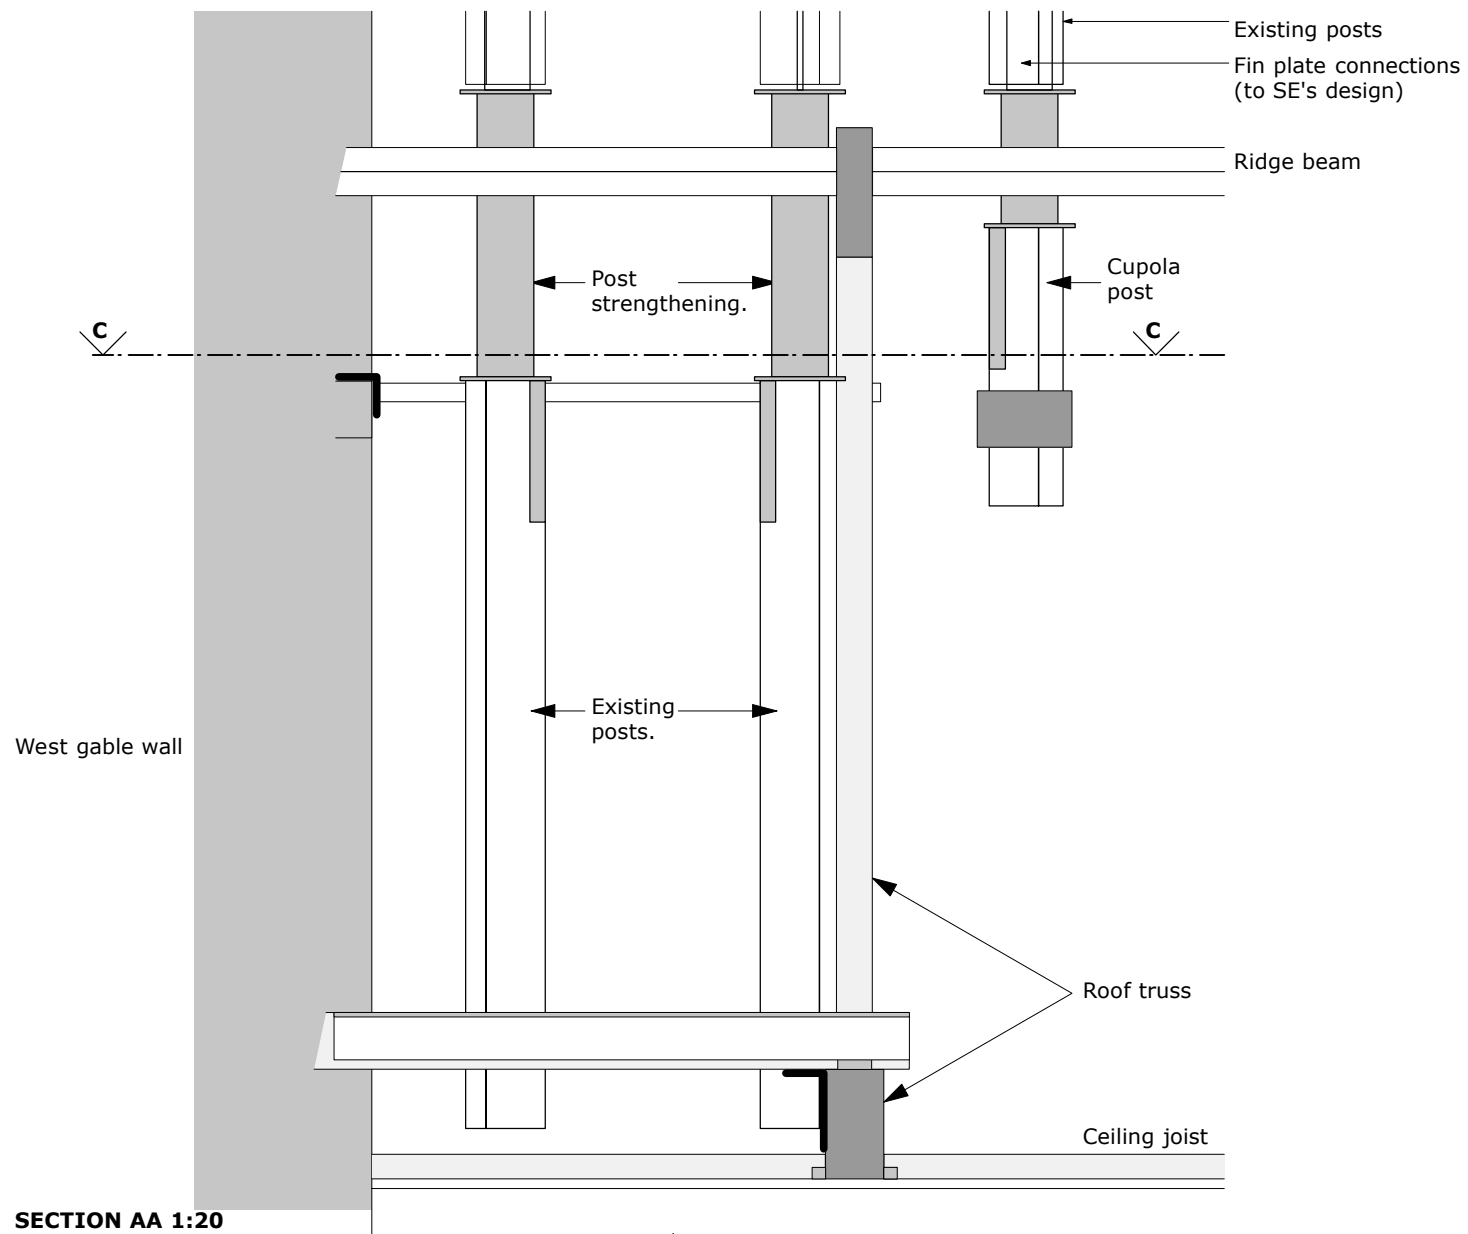

SECTION AA 1:20

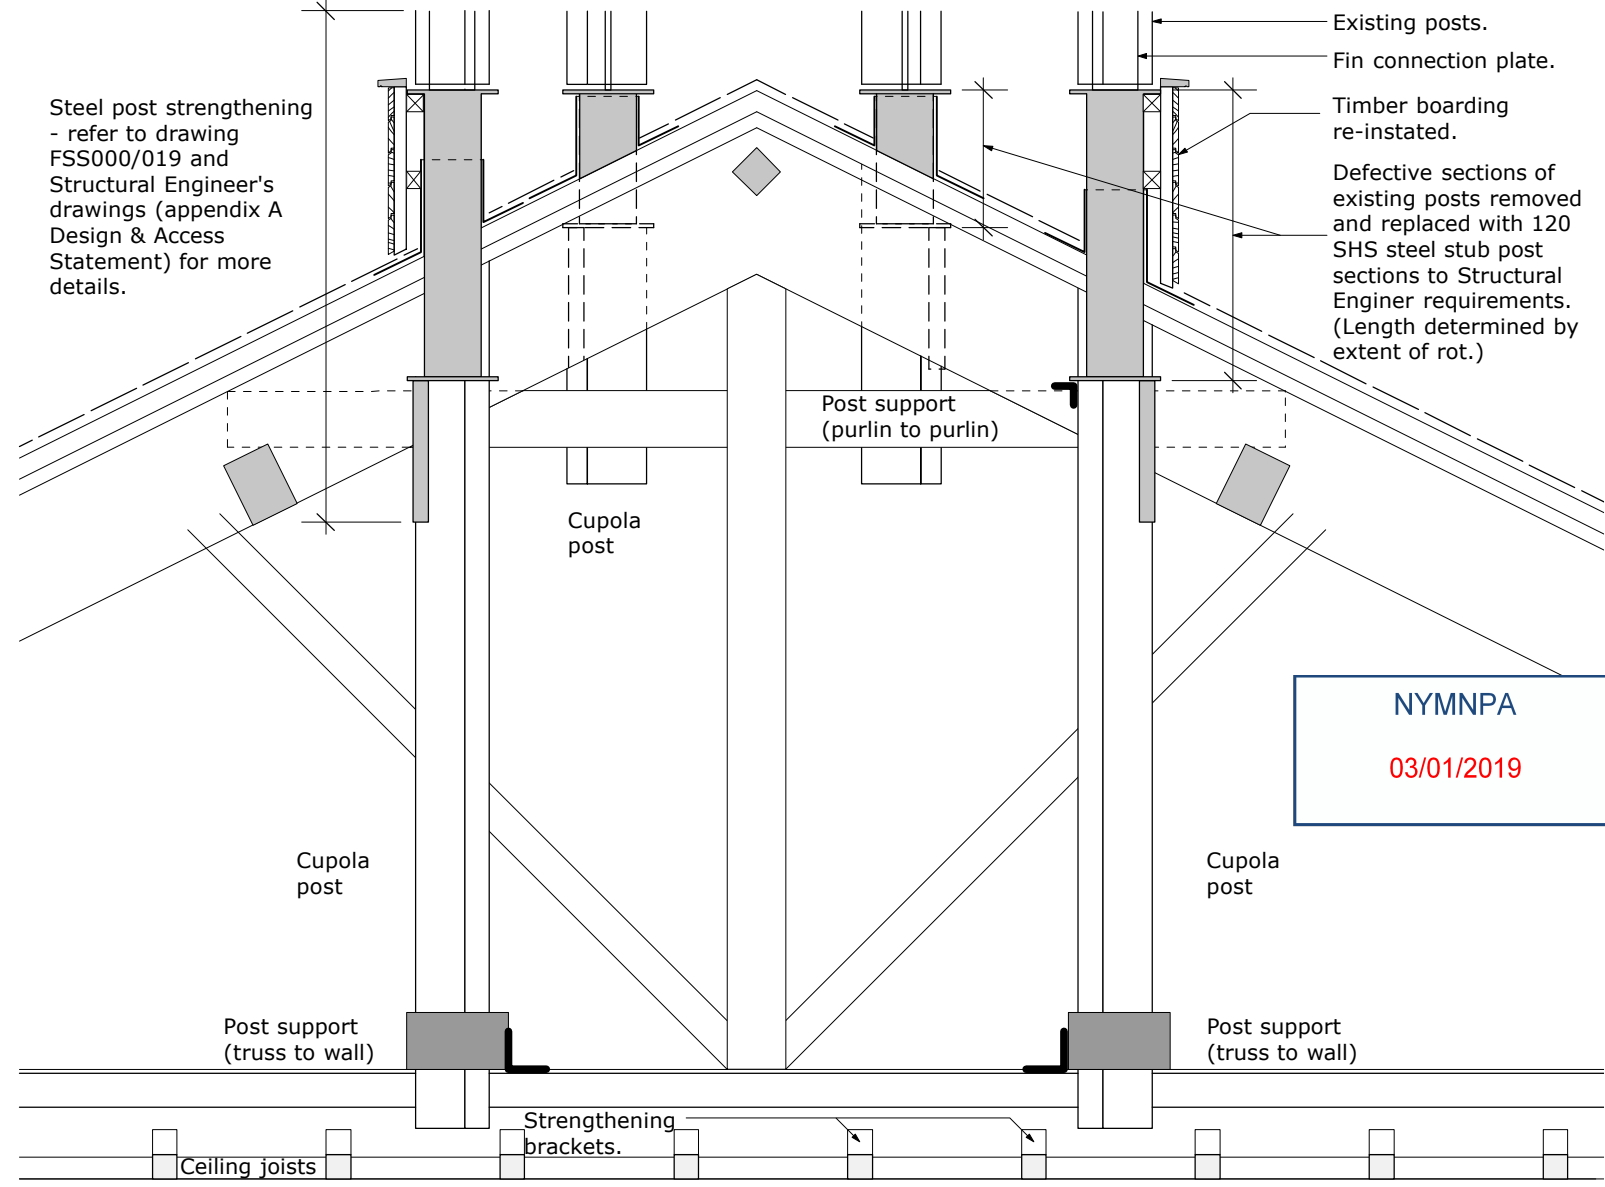


SECTION BB 1:20

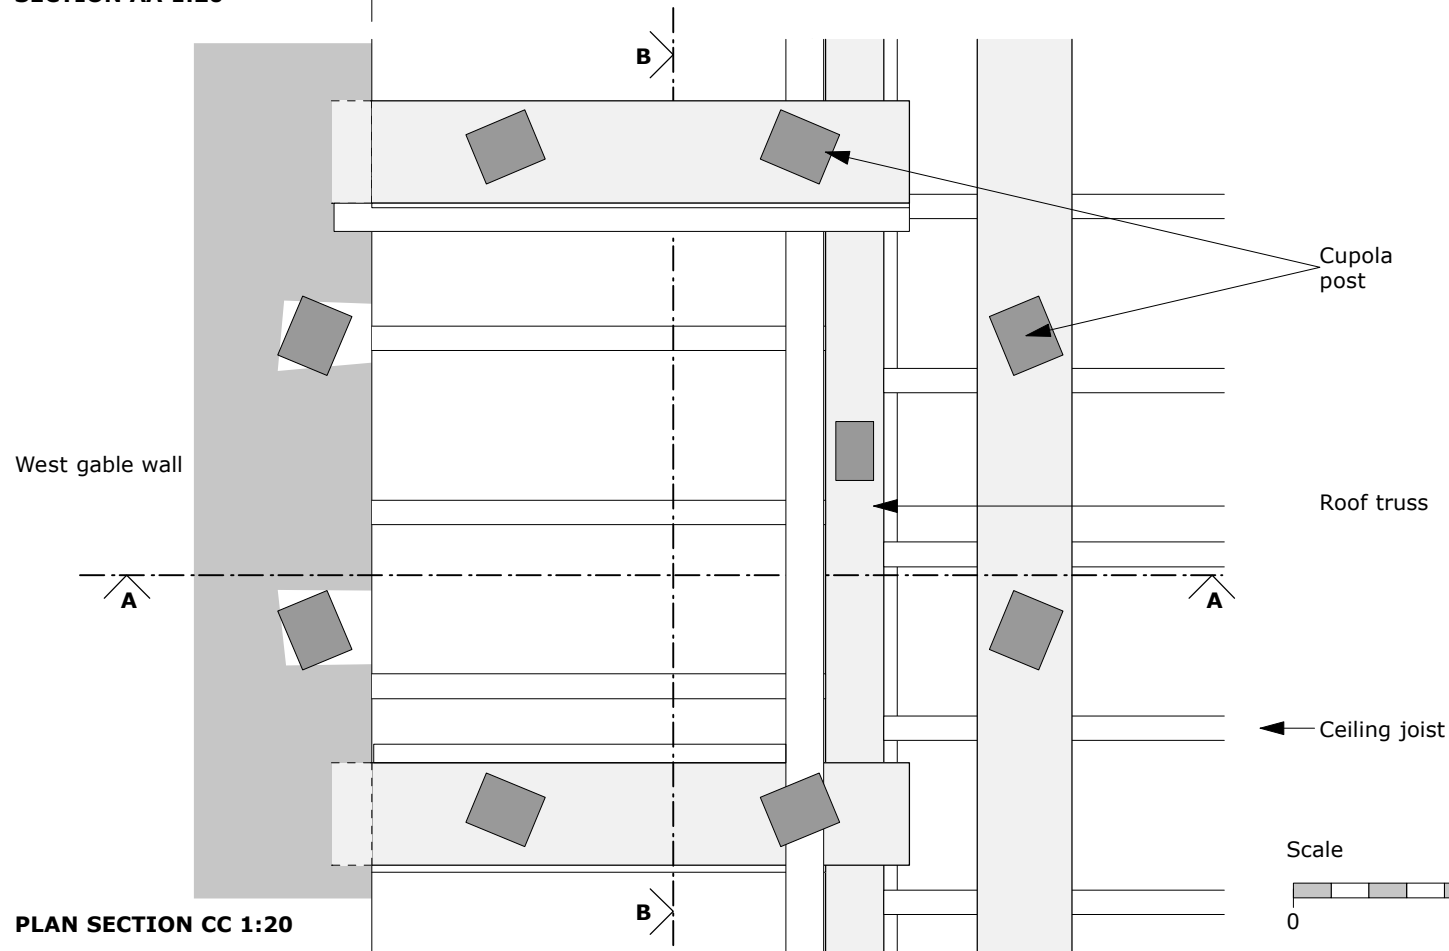

PLAN SECTION CC 1:20

TO BE READ IN ACCORDANCE WITH STRUCTURAL ENGINEER'S PROPOSALS  
(INCLUDED IN DESIGN & ACCESS STATEMENT - Appendix A)

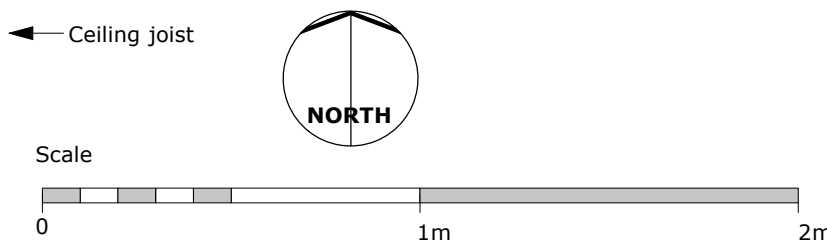

REVISION	DATE	DRAWN	CHECKED	DESCRIPTION	CLIENT	SCALE
				Do not scale from drawing. All dimensions to be checked onsite. Report all discrepancies.	The Churches Conservation Trust	as shown at A3
					PROJECT	DATE
					OLD ST STEPHEN, FYLINGDALES	January 2019
					Cupola	
					DRAWING TITLE	
					simmonsherriff LLP is a Limited Liability Partnership registered in England and Wales. Registered number: OC354236. Registered Office: 30-38 Dock Street Leeds LS10 1JF.	
					JOB NUMBER	DRAWING NO.
						FSS000 / 21

simmonsherriff architects

This downpipe to be removed.  
 - the condition of the stone channel at the foot of the wall causes most of the water from this downpipe to drain into the ground below the church.

This downpipe to be 100mm cast iron.

Existing gully draining west.



OLD ST STEPHENS CHURCH NORTH ELEVATION - EXISTING  
 (before cupola boarding removed)

REVISION	DATE	DRAWN	CHECKED	DESCRIPTION
Do not scale from drawing. All dimensions to be checked onsite. Report all discrepancies.				
				CLIENT
				SCALE
				no scale at A4
			PROJECT	DATE
			DRAWN	October 2018
			KS	
			CHECKED	
<b>ST STEPHEN, FYLINGDALES</b>				
<b>NAVE</b>				
<b>NORTH SIDE RAINWATER DISPOSAL</b>				
DRAWING TITLE				simmonsherriff LLP is a Limited Liability Partnership registered in England and Wales. Registered number: OC354236. Registered Office: 30-38 Dock Street Leeds LS10 1JF.
JOB NUMBER				DRAWING NO.
<b>simmonsherriff</b> architects				<b>FSS000/020</b>