



NYMNPA
 11/02/2019



SCALE BAR 1:100

 

© Crown Copyright and database rights 2018 OS 100047474.

 


SCALE BAR 1:1250



PETER RAYMENT design
 Architectural Designers • Peter Rayment • Richard Waller

title:	survey drawings – layout	dwg No:	170 913 01 v.-
project:	The Everley Hotel, refurbishment and creation of holiday accommodation	scale:	see sections
client:	Mr & Mrs Harrison		

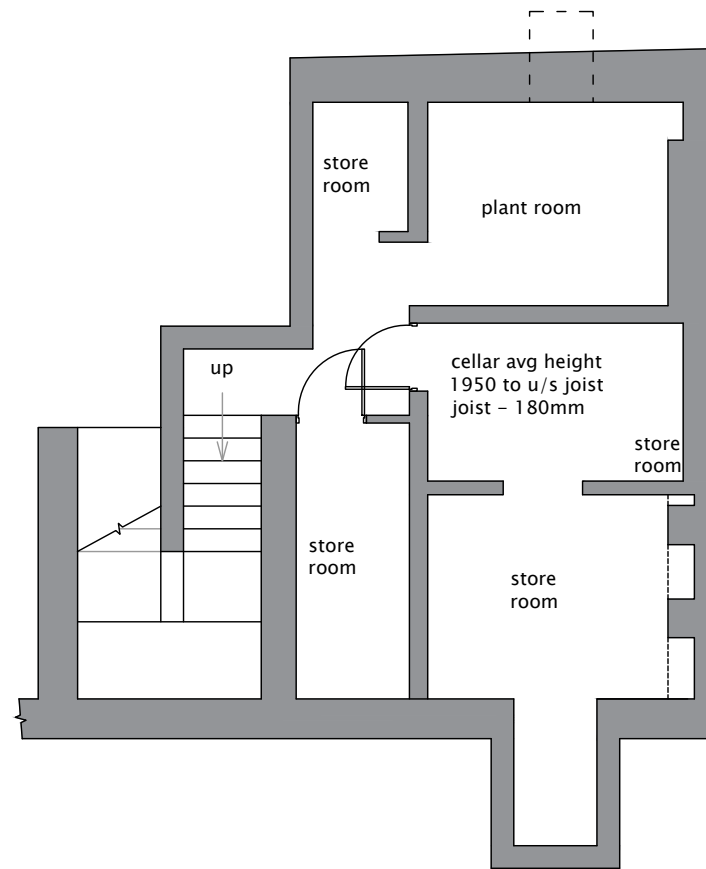

NYMNPA
11/02/2019




SCALE BAR 1:100

PETER RAYMENT design

Architectural Designers • Peter Rayment • Richard Waller

title:	proposed drawings – layout	dwg No:	170 913 08 v.-
project:	The Everley Hotel, refurbishment ad creation of holiday accommodation	scale:	see sections
client:	Mr & Mrs Harrison		

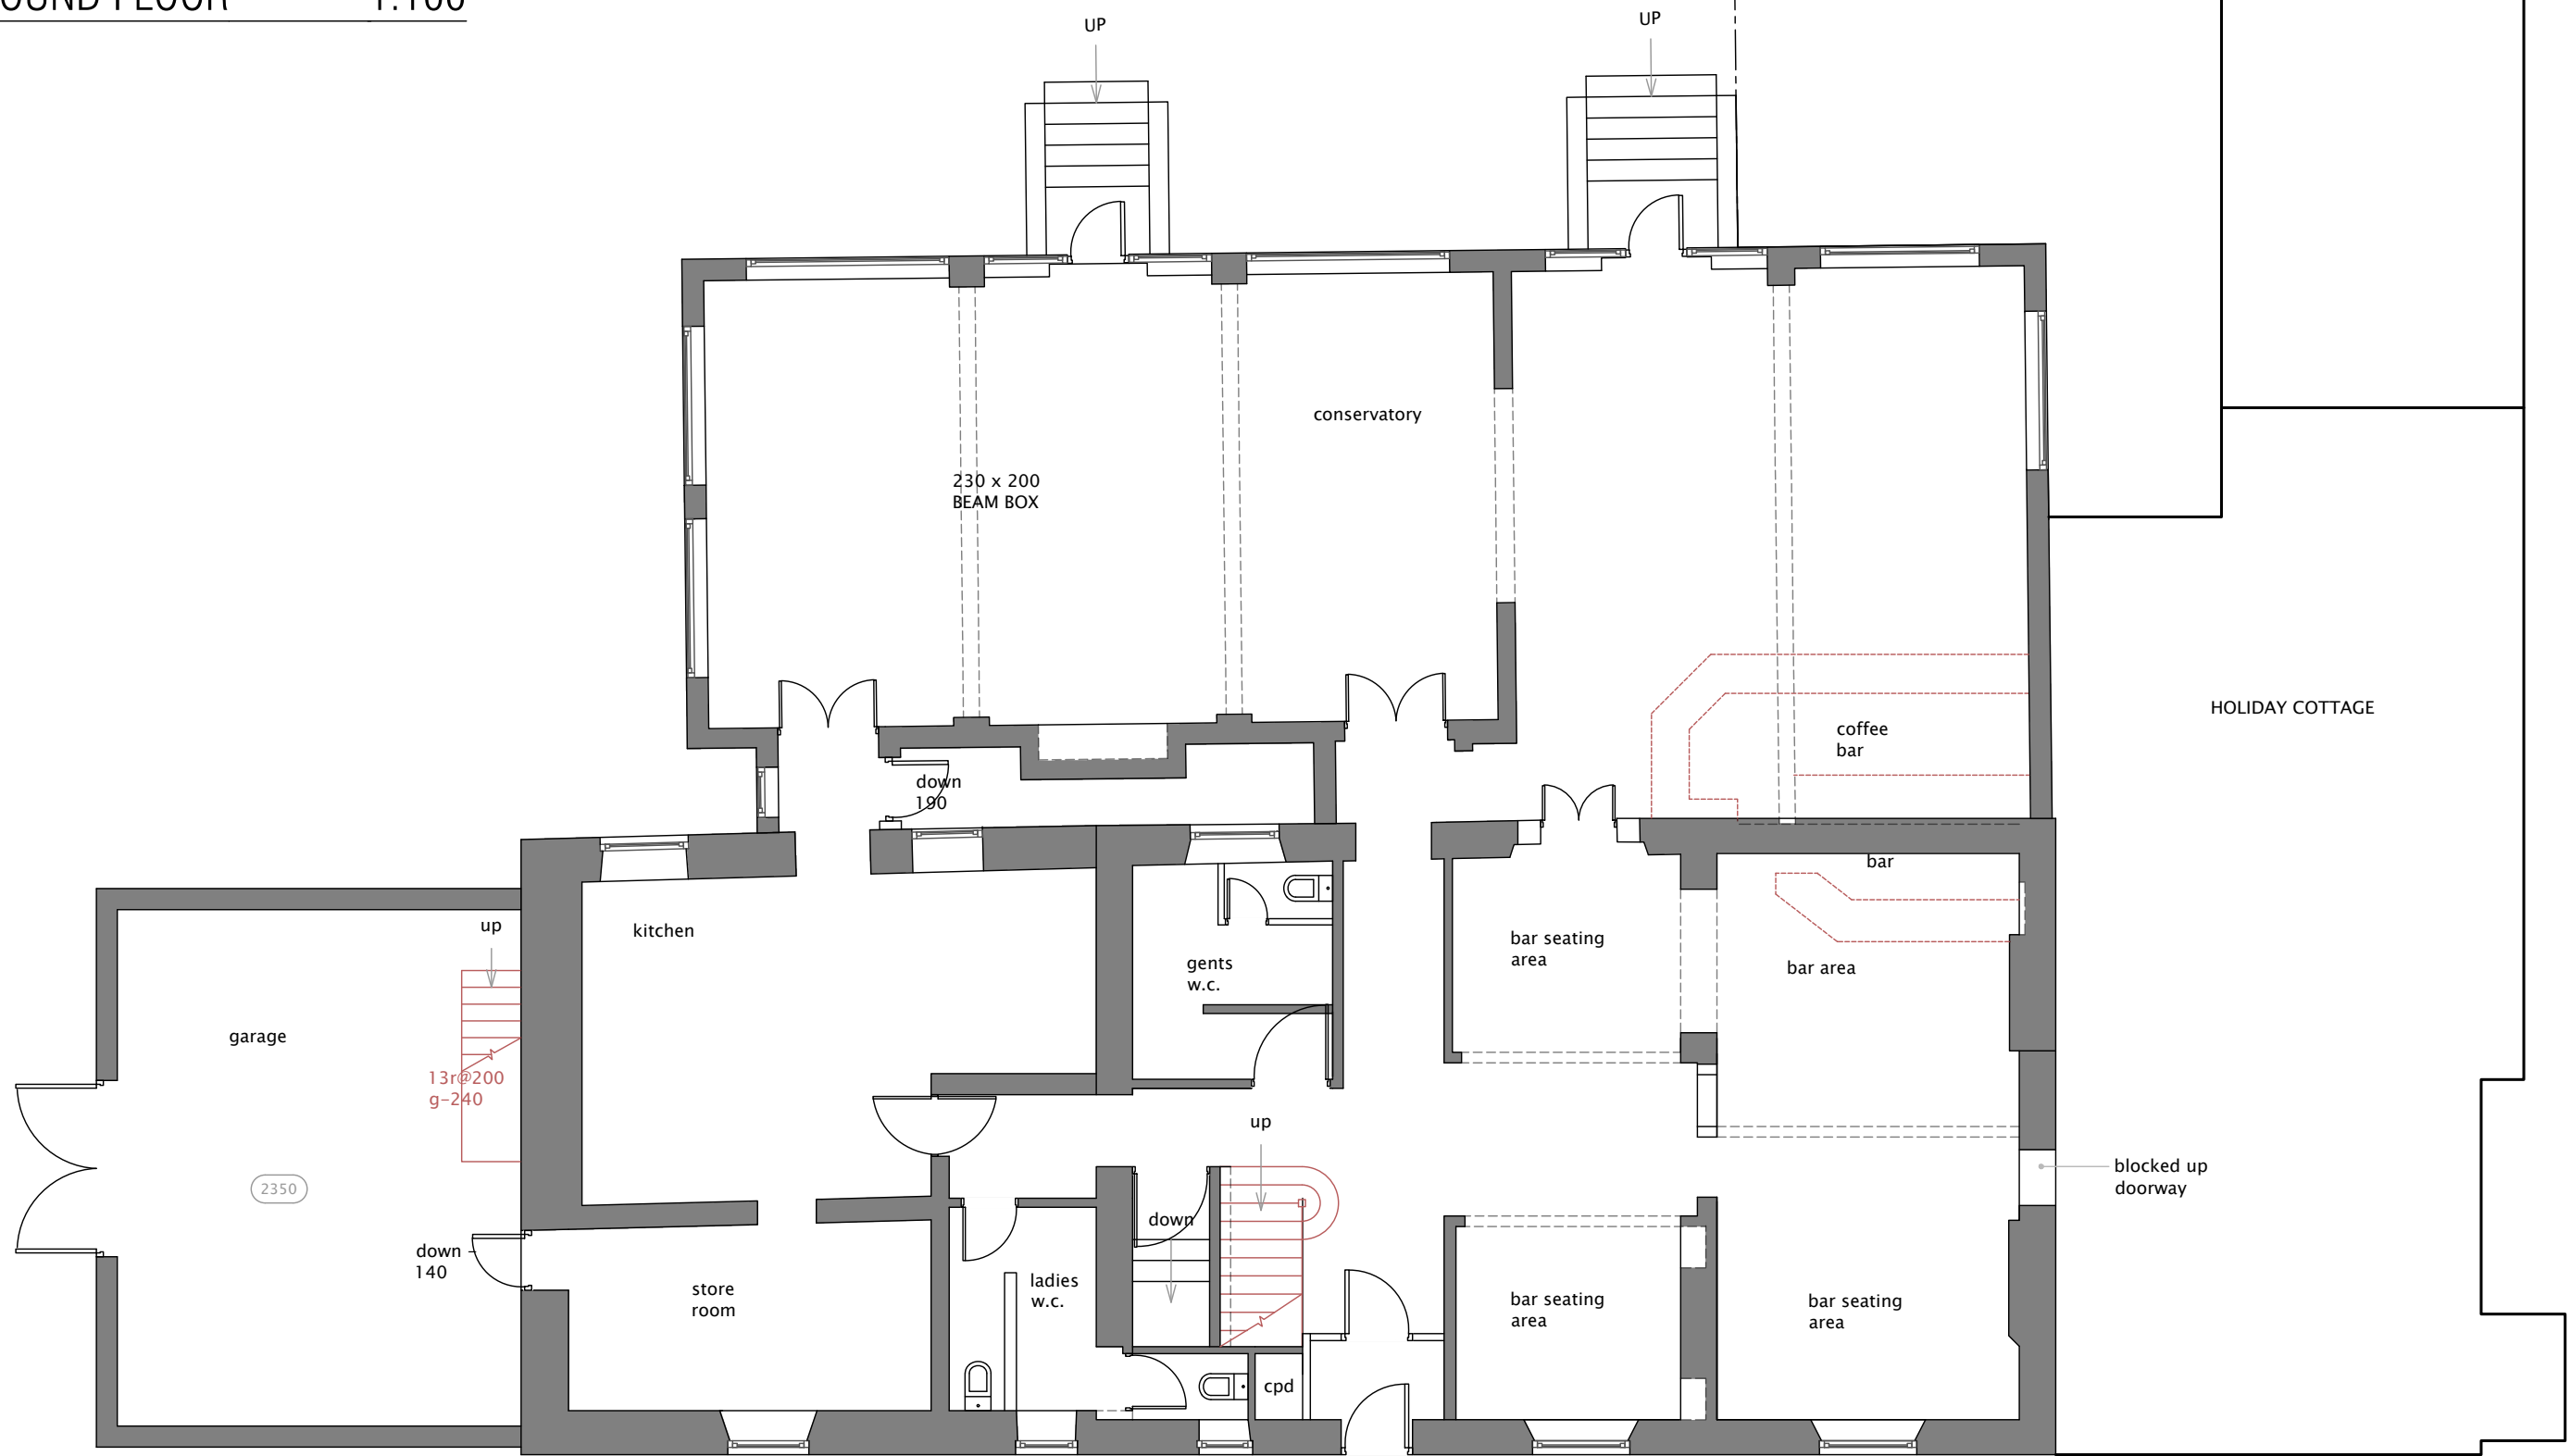

HOLIDAY COTTAGE

NYMNPA
11/02/2019




SCALE BAR 1:100

PETER RAYMENT design

Architectural Designers • Peter Rayment • Richard Waller

title:	survey drawings – layout	dwg No:	170 913	02	v.-
project:	The Everley Hotel, refurbishment and creation of holiday accommodation	scale:	see sections		
client:	Mr & Mrs Harrison				

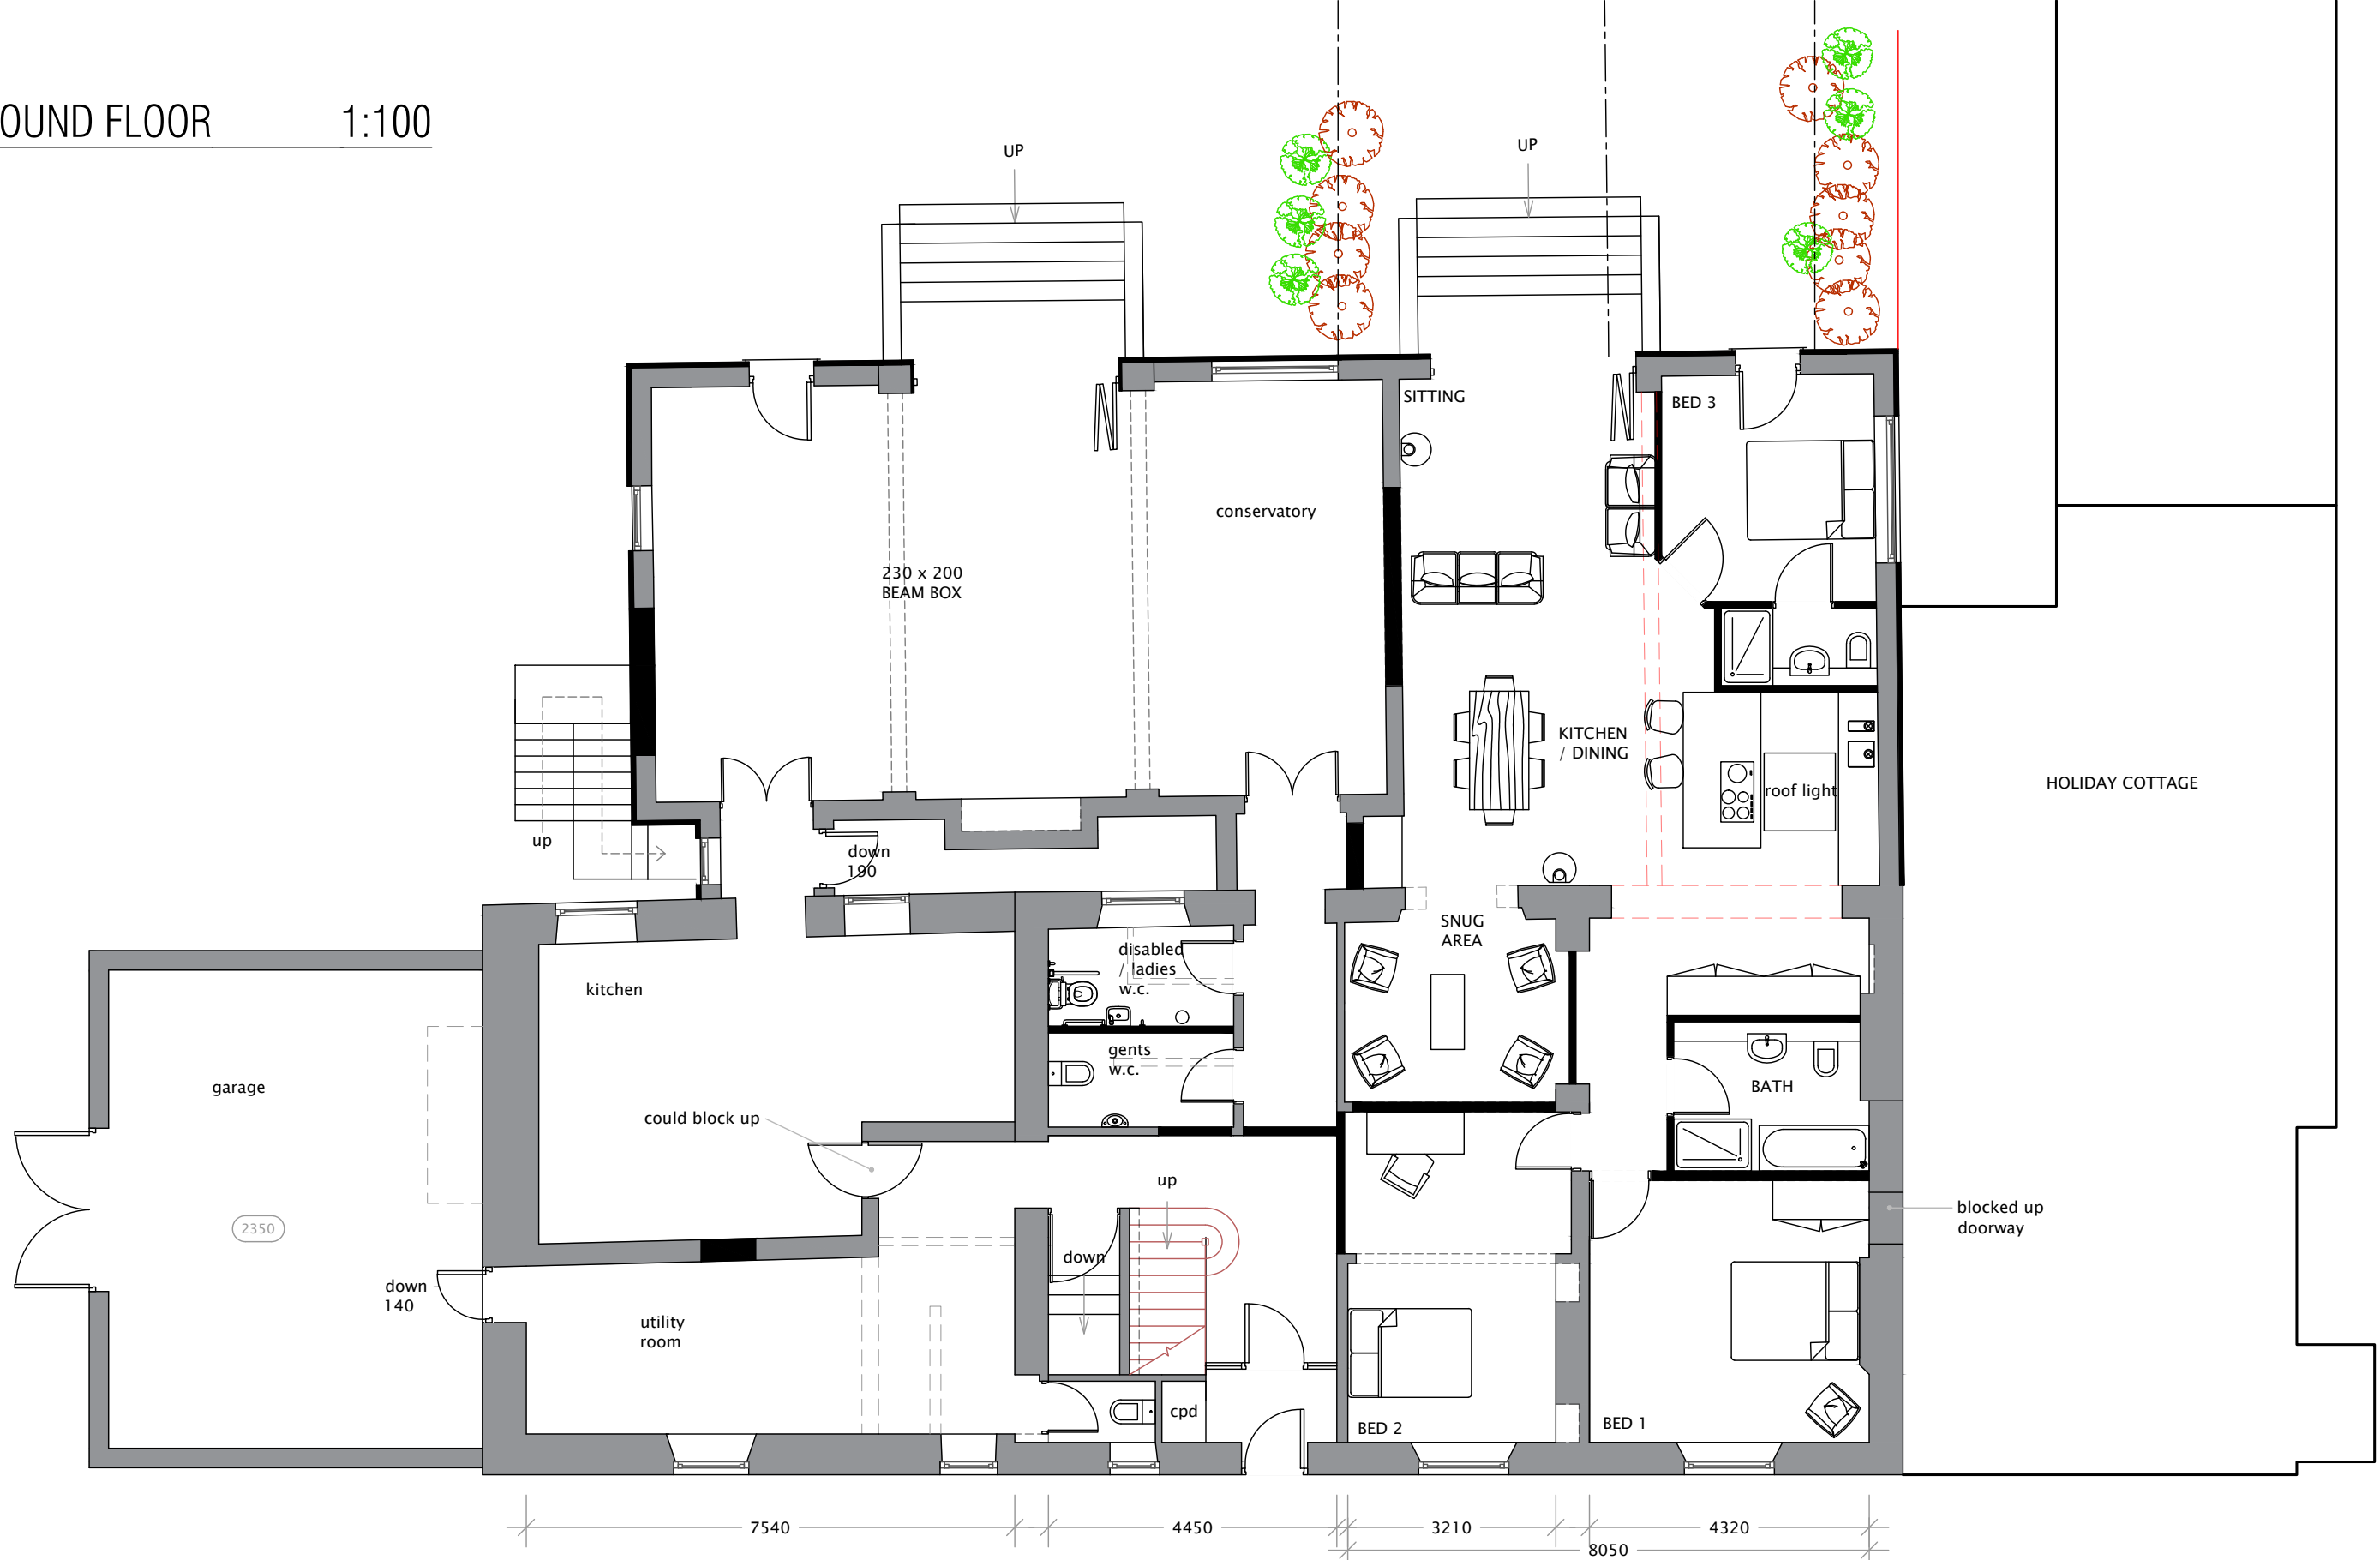

NYMNPA
11/02/2019




SCALE BAR 1:100

PETER RAYMENT design

Architectural Designers • Peter Rayment • Richard Waller

title:	proposed drawings – layout	dwg No:	170 913	09	v.-
project:	The Everley Hotel, refurbishment and creation of holiday accommodation	scale:	see sections		
client:	Mr & Mrs Harrison				

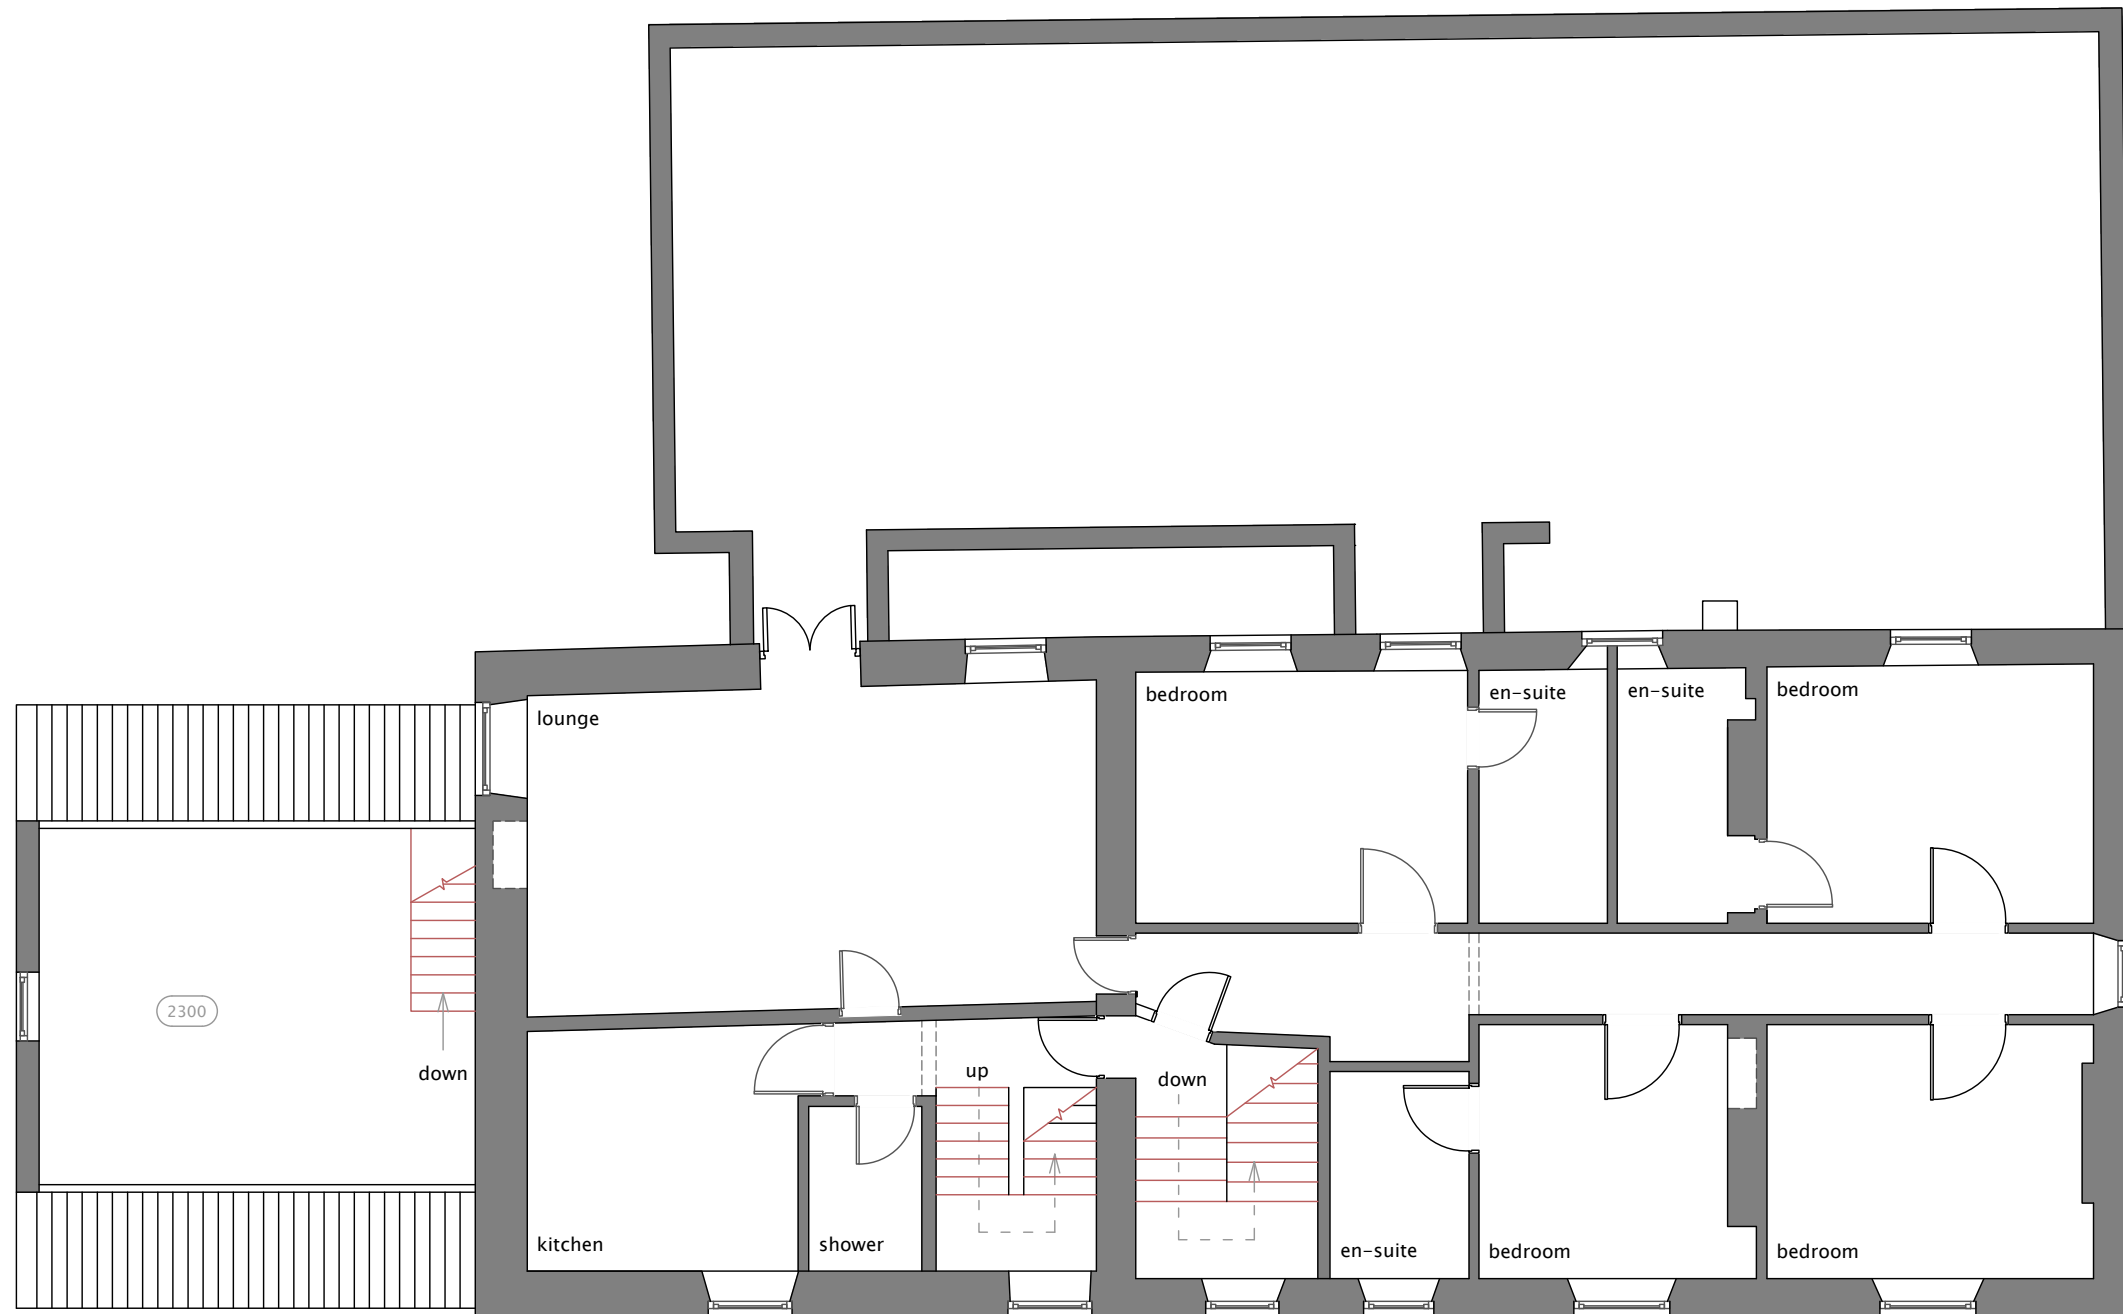

NYMNPA
11/02/2019




SCALE BAR 1:100

PETER RAYMENT design

Architectural Designers • Peter Rayment • Richard Waller

title:	survey drawings – layout	dwg No:	170 913	03	v.-
project:	The Everley Hotel, refurbishment and creation of holiday accommodation	scale:	see sections		
client:	Mr & Mrs Harrison				

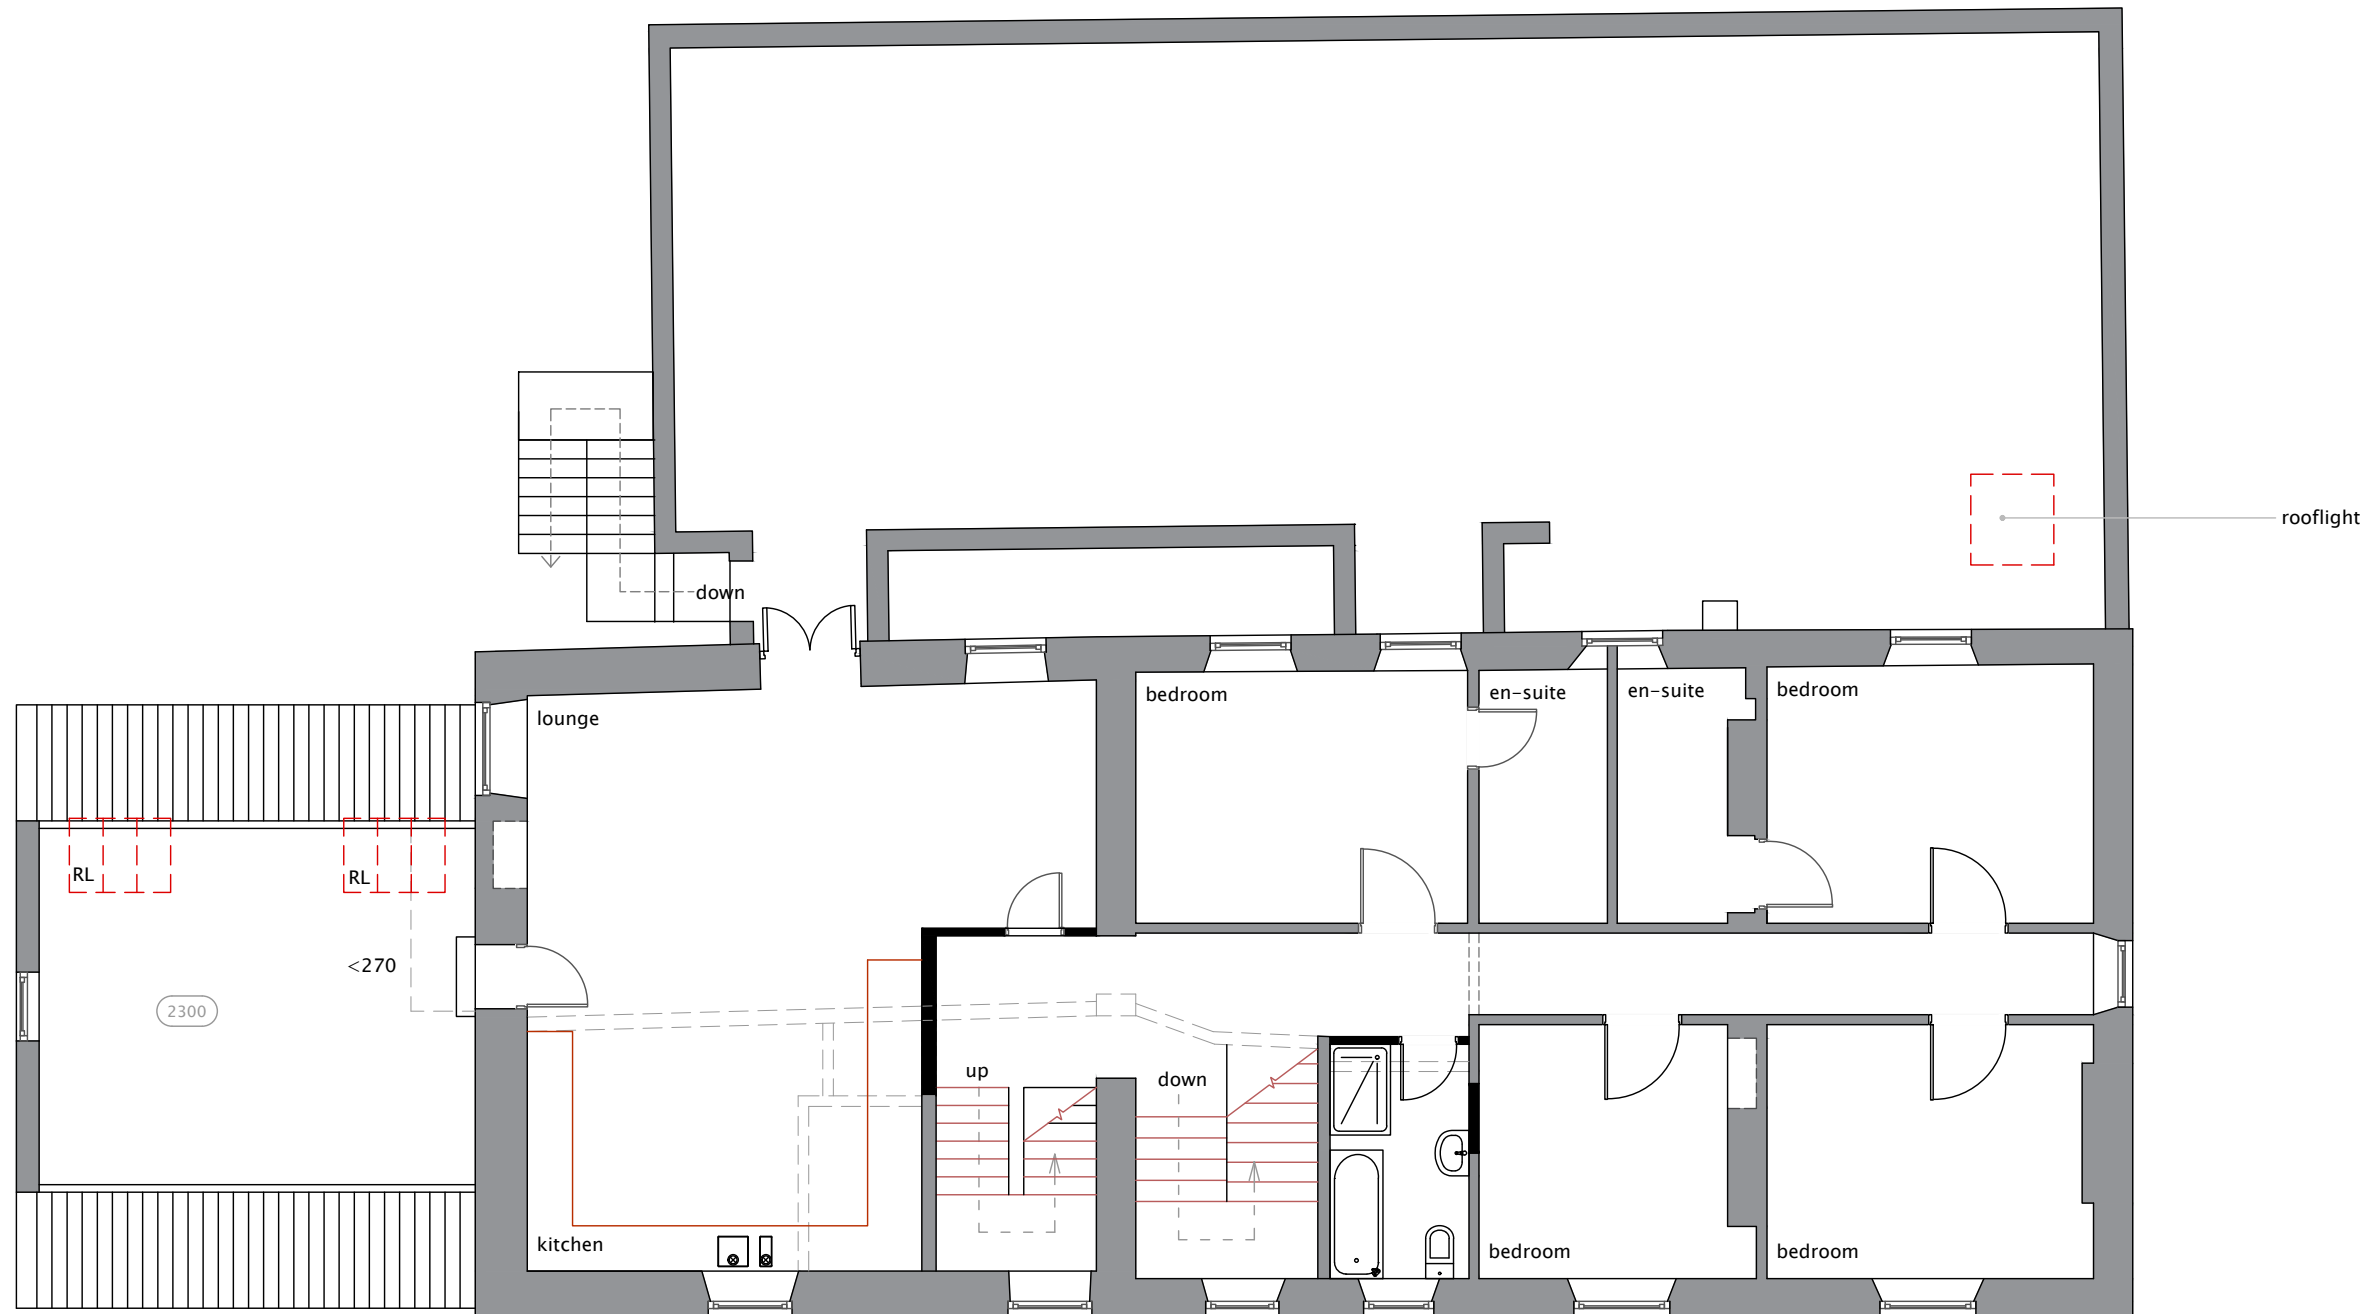

NYMNPA
11/02/2019




SCALE BAR 1:100

PETER RAYMENT design

Architectural Designers • Peter Rayment • Richard Waller

title:	proposed drawings – layout	dwg No:	170 913	10	v.-
project:	The Everley Hotel, refurbishment and creation of holiday accommodation	scale:	see sections		
client:	Mr & Mrs Harrison				

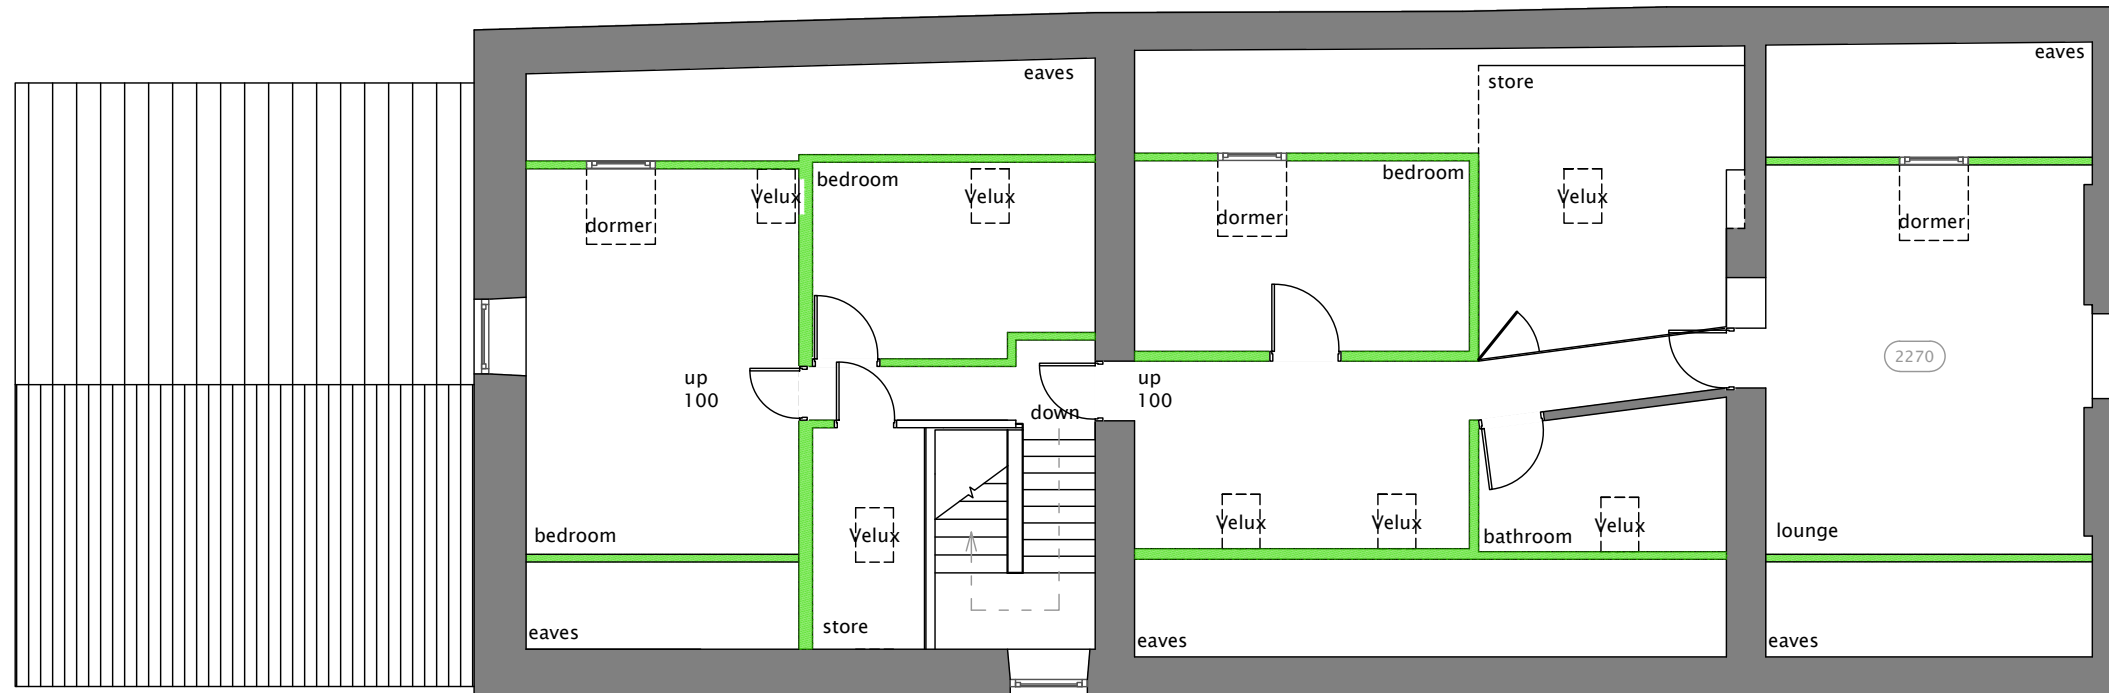

NYMNPA
11/02/2019




SCALE BAR 1:100

PETER RAYMENT design

Architectural Designers • Peter Rayment • Richard Waller

title:	survey drawings – layout	dwg No:	170 913 04 v.-
project:	The Everley Hotel, refurbishment and creation of holiday accommodation	scale:	see sections
client:	Mr & Mrs Harrison		

EAST (FRONT) ELEVATION 1:100

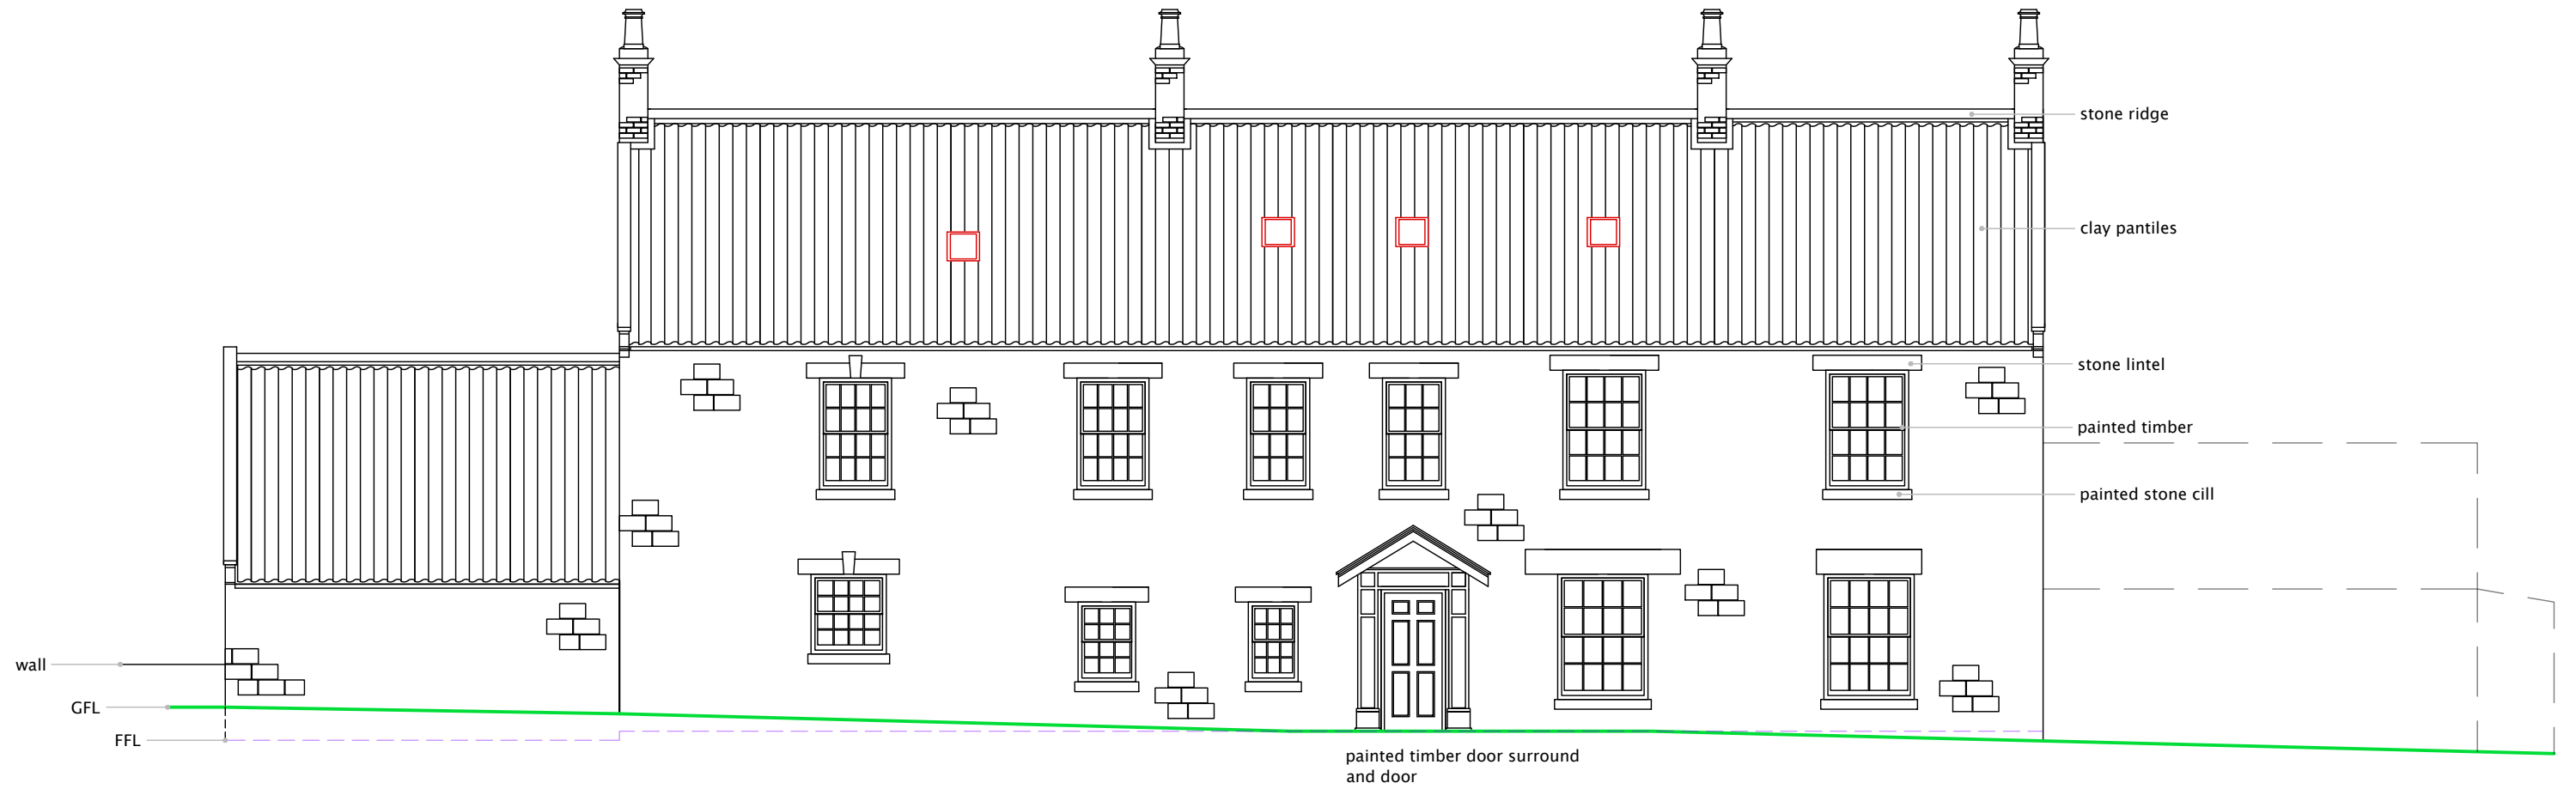

NYMNPA
11/02/2019




SCALE BAR 1:100

PETER RAYMENT design

Architectural Designers • Peter Rayment • Richard Waller

title:	survey drawings – elevations	dwg No:	170 913 05 v.-
project:	The Everley Hotel, refurbishment and creation of holiday accommodation	scale:	see sections
client:	Mr & Mrs Harrison		

SOUTH ELEVATION 1:100

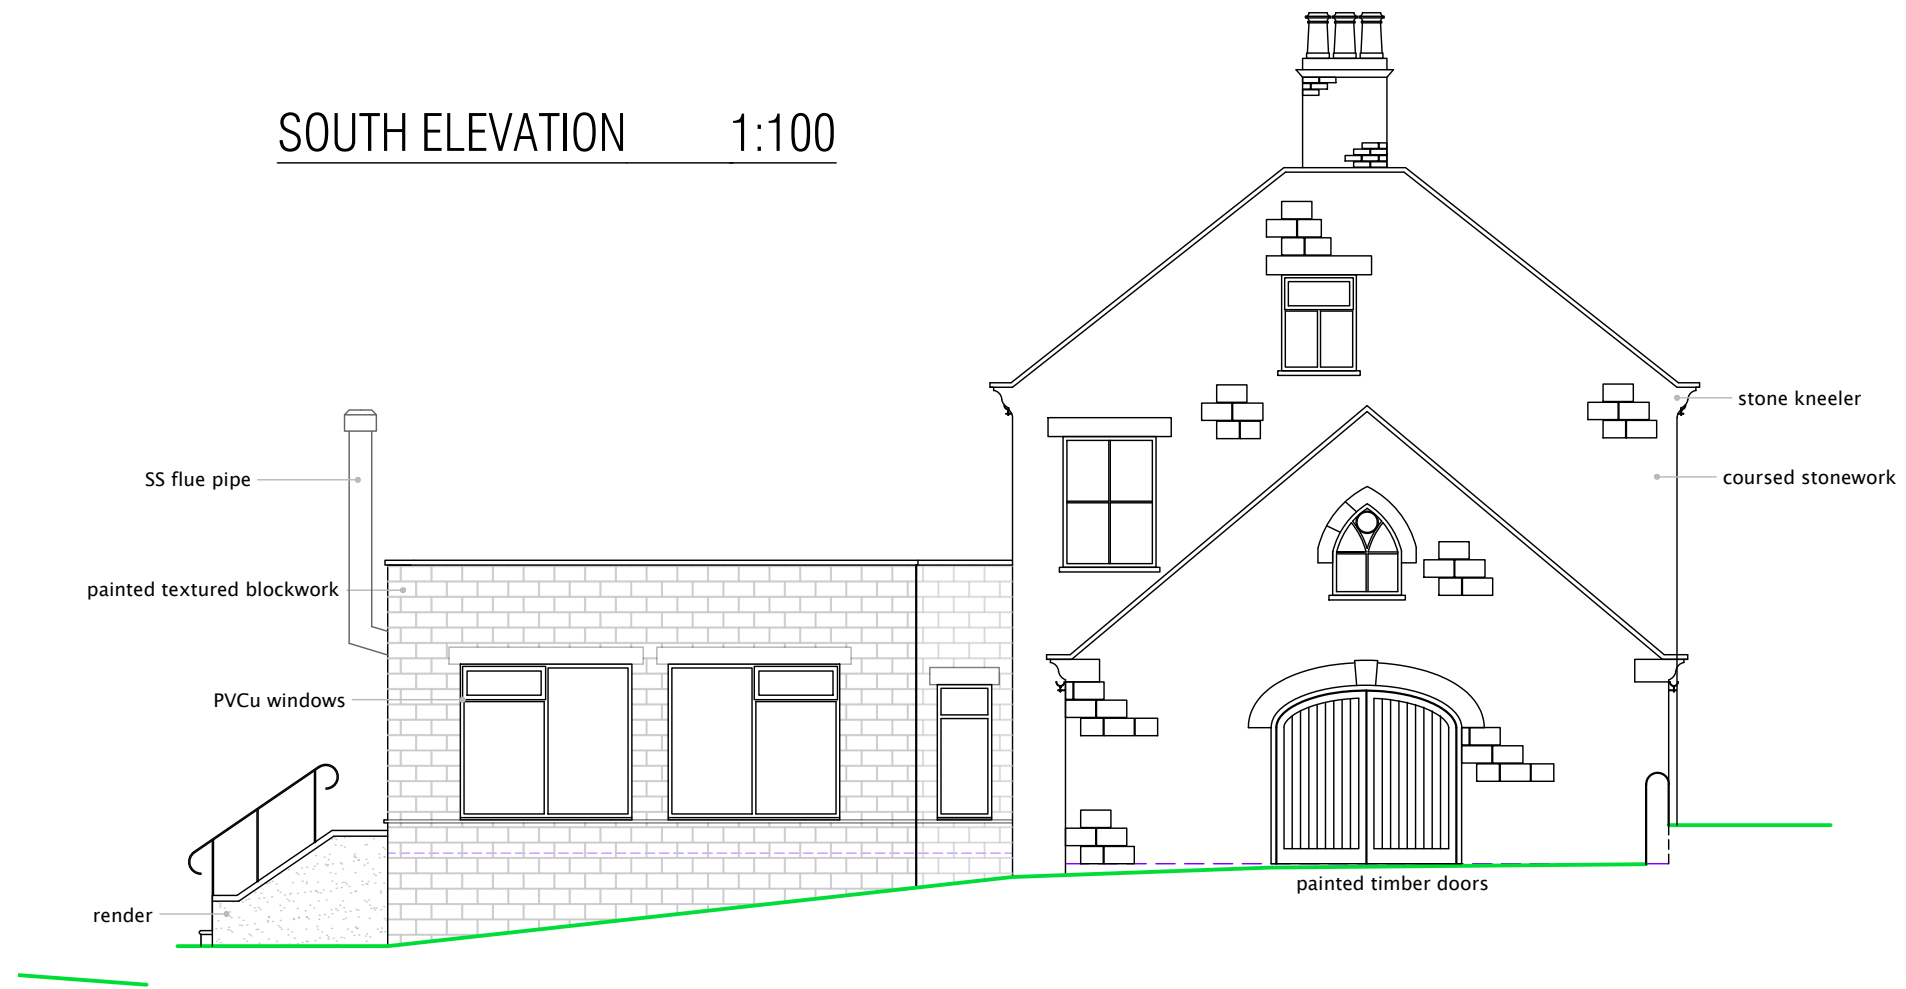

NORTH ELEVATION 1:100



NYMNPA
 11/02/2019




SCALE BAR 1:100


PETER RAYMENT design
 Architectural Designers • Peter Rayment • Richard Waller

title:	survey drawings – elevations	dwg No:	170 913	06	v.-
project:	The Everley Hotel, refurbishment and creation of holiday accommodation	scale:	see sections		
client:	Mr & Mrs Harrison				

SOUTH ELEVATION 1:100

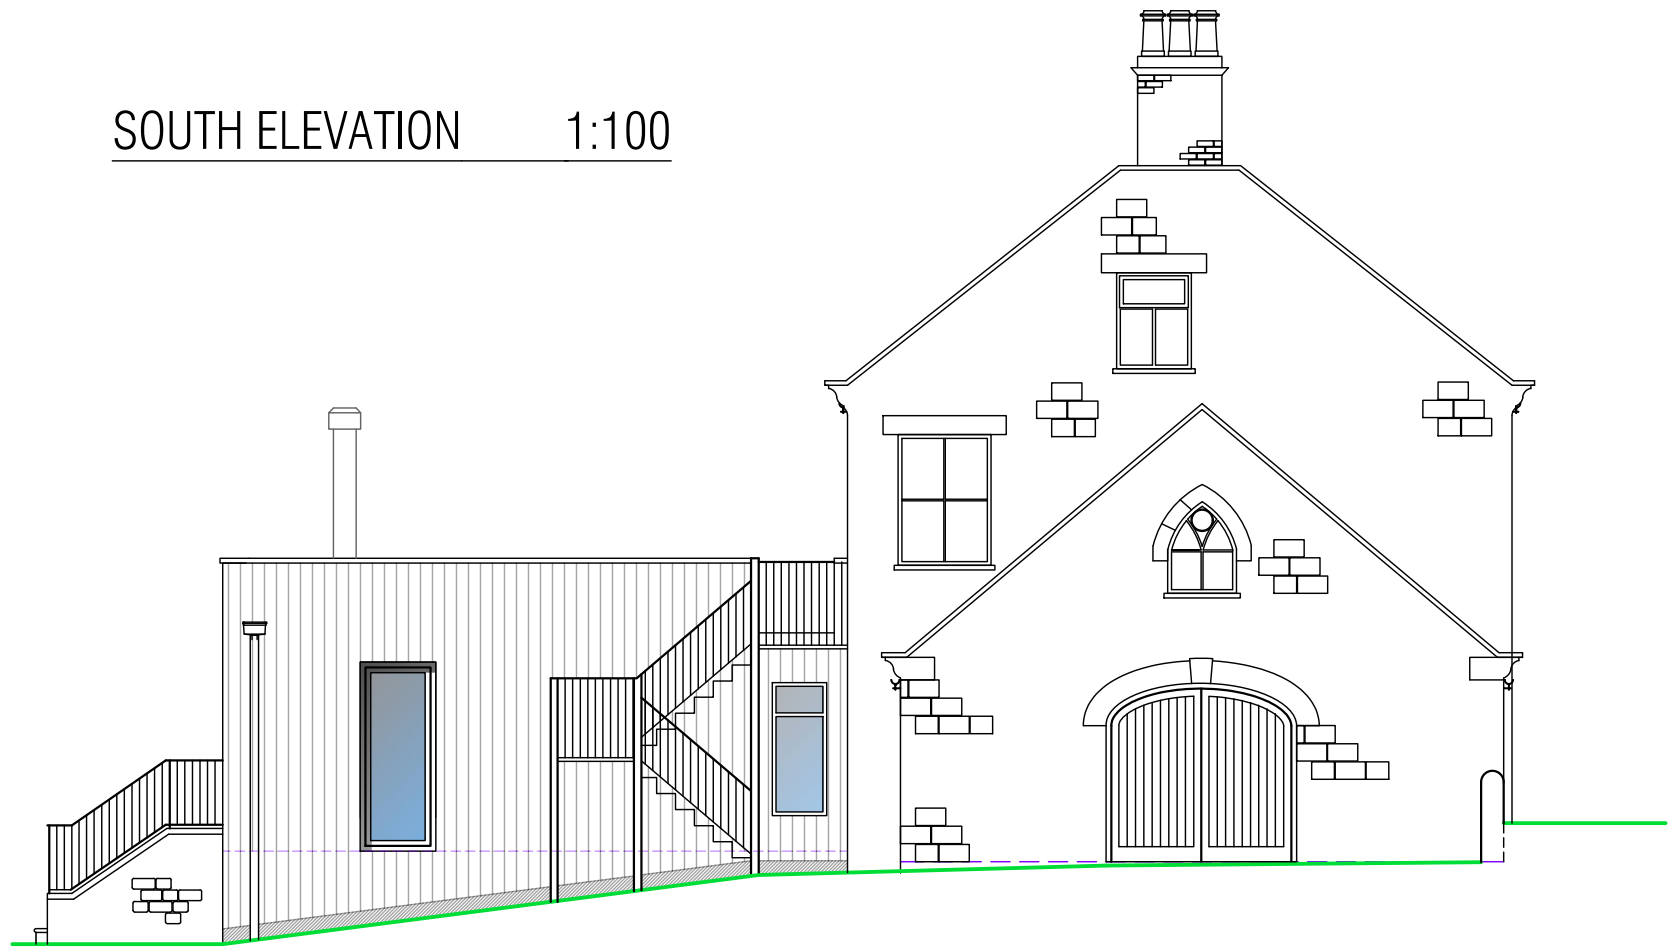

NORTH ELEVATION 1:100

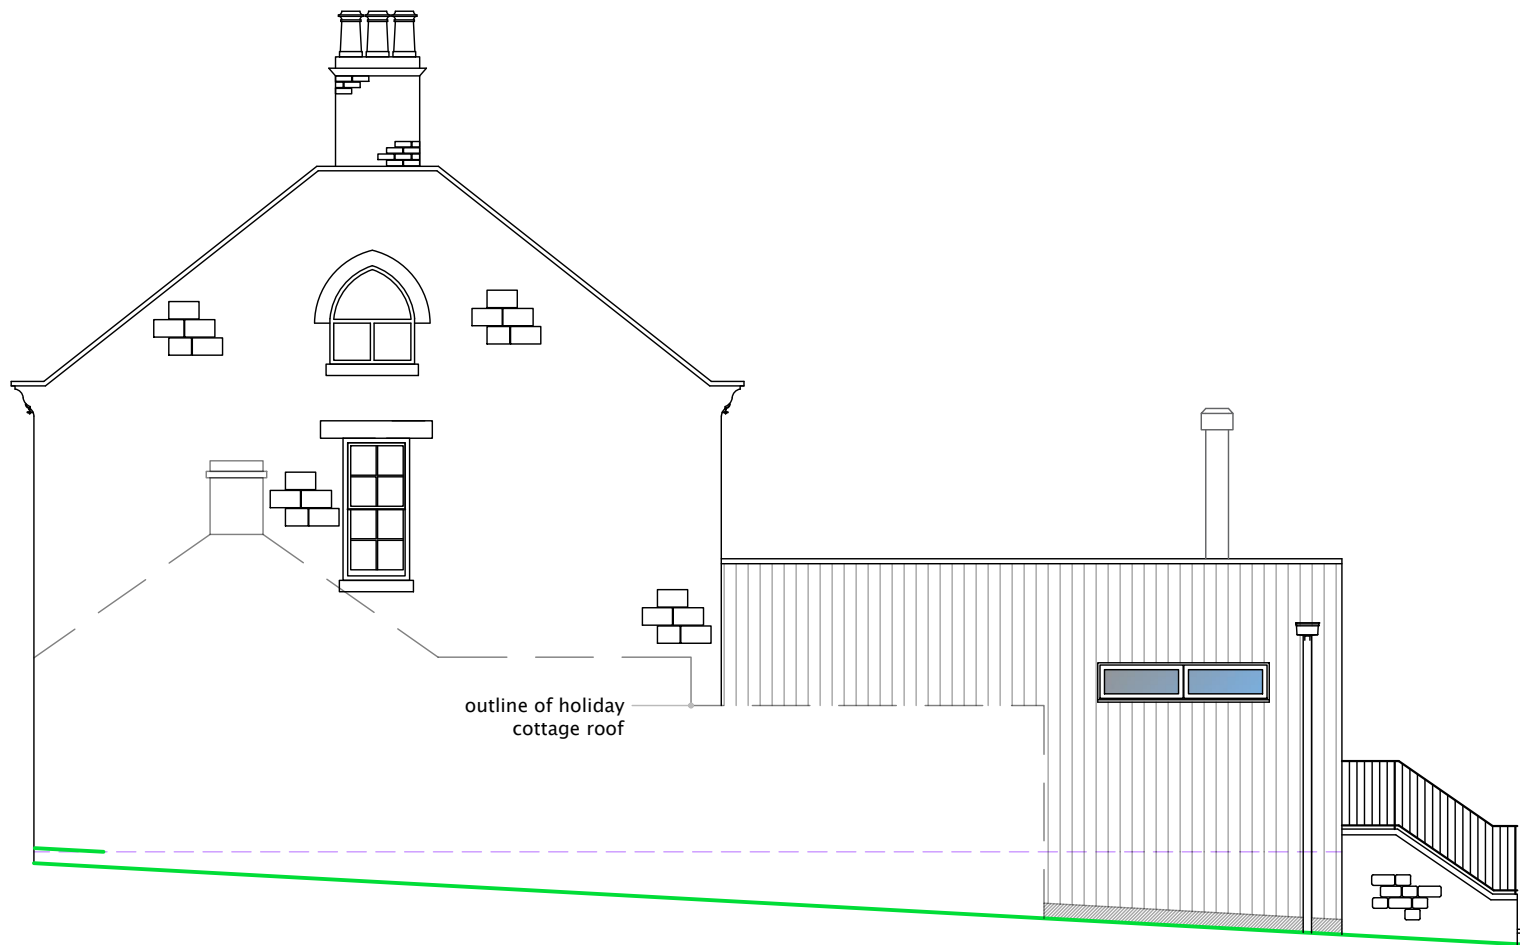

NYMNPA
11/02/2019

PETER RAYMENT design

Architectural Designers • Peter Rayment • Richard Waller




SCALE BAR 1:100

title:	proposed drawings – elevations	dwg No:	170 913	11	v.-
project:	The Everley Hotel, refurbishment and creation of holiday accommodation	scale:	see sections		
client:	Mr & Mrs Harrison				



NYMNPA
11/02/2019

 


SCALE BAR 1:100

PETER
RAYMENT **design**

Architectural Designers • Peter Rayment • Richard Waller

title:	survey drawings – elevations	dwg No:	170 913	07	v.-
project:	The Everley Hotel, refurbishment and creation of holiday accommodation	scale:	see sections		
client:	Mr & Mrs Harrison				

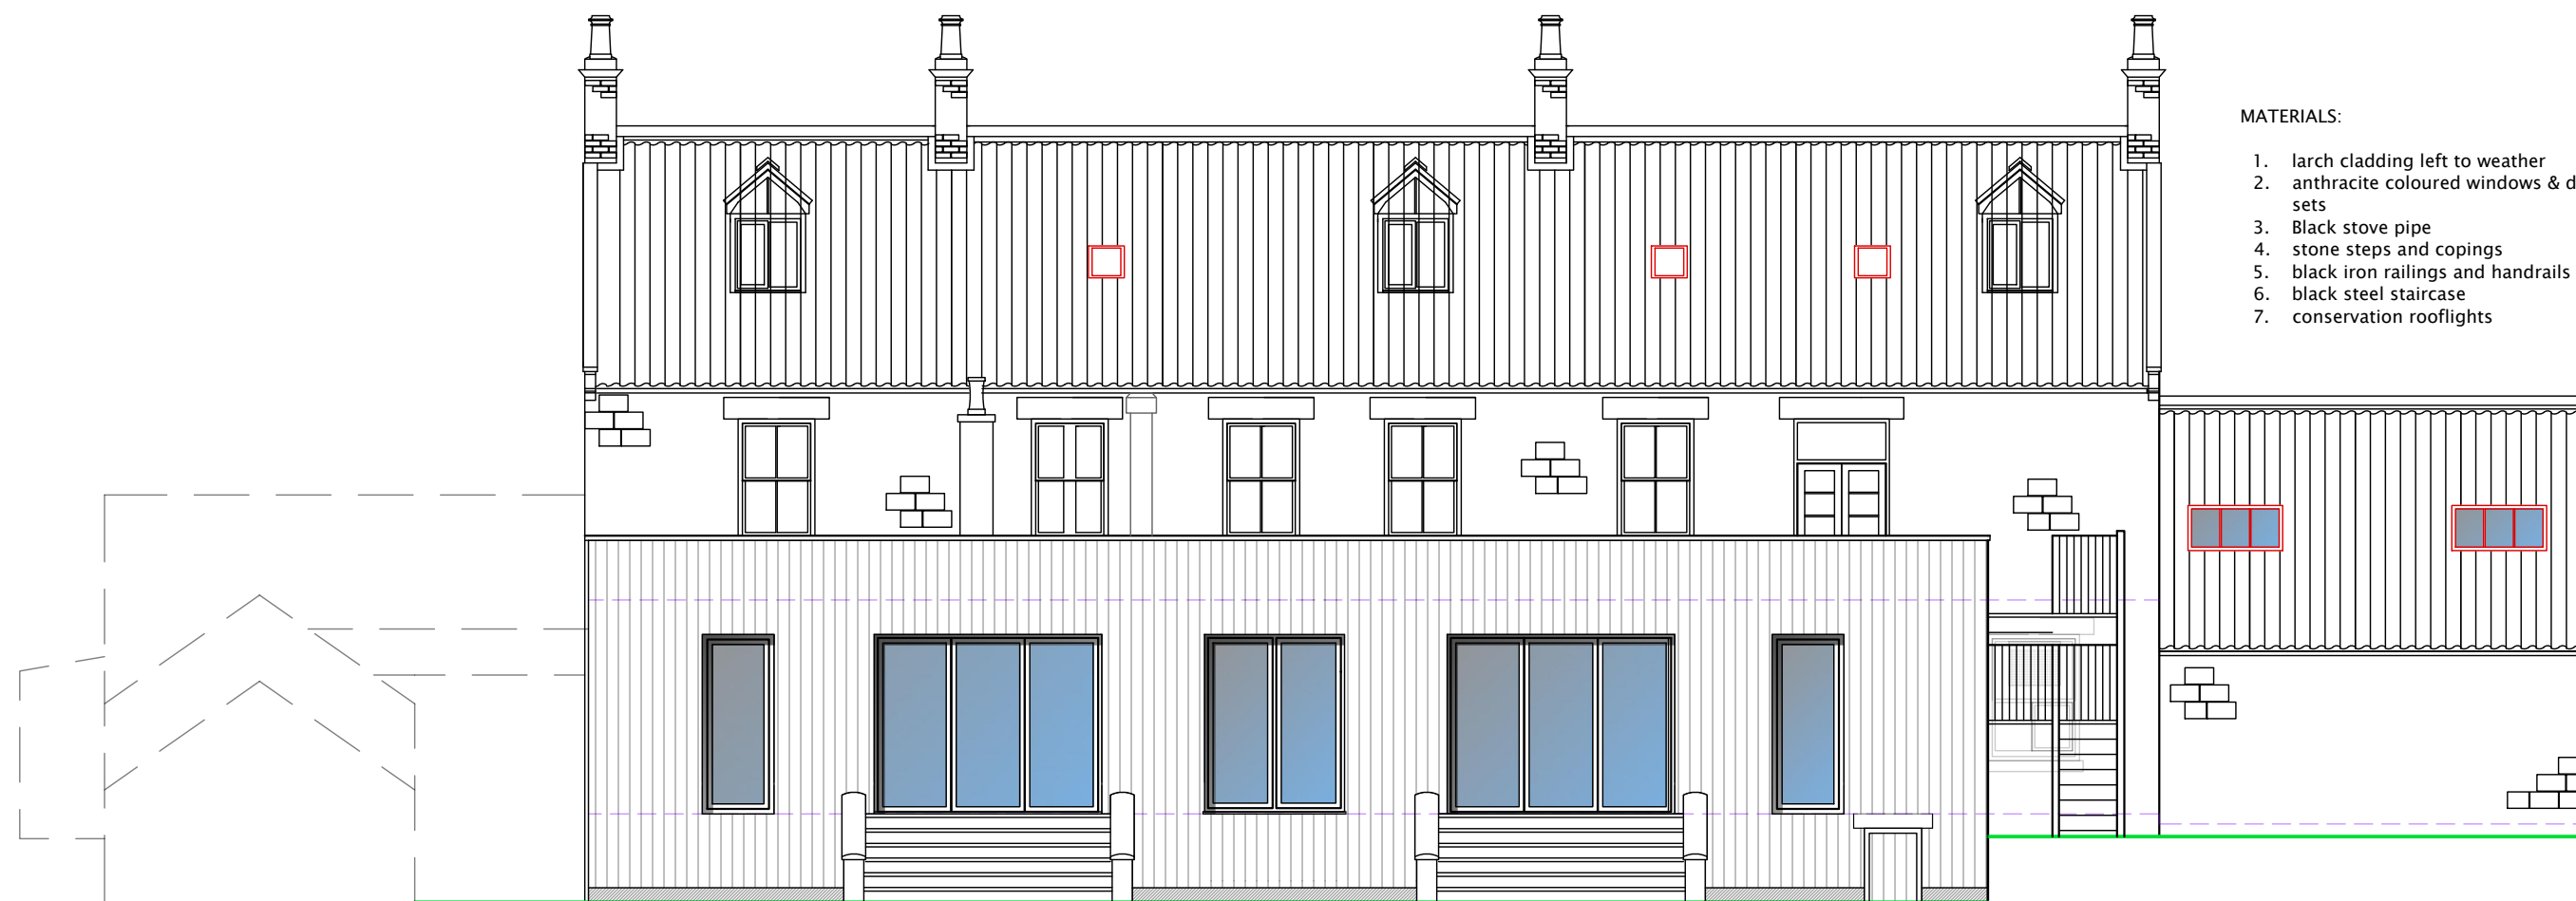

MATERIALS:

1. larch cladding left to weather
2. anthracite coloured windows & door sets
3. Black stove pipe
4. stone steps and copings
5. black iron railings and handrails
6. black steel staircase
7. conservation rooflights

NYMNP
11/02/2019

PETER RAYMENT design

Architectural Designers • Peter Rayment • Richard Waller



SCALE BAR 1:100

title:	propsoed drawings – elevations	dwg No:	170 913	12	v.-
project:	The Everley Hotel, refurbishment ad creation of holiday accommodation	scale:	see sections		
client:	Mr & Mrs Harrison				