

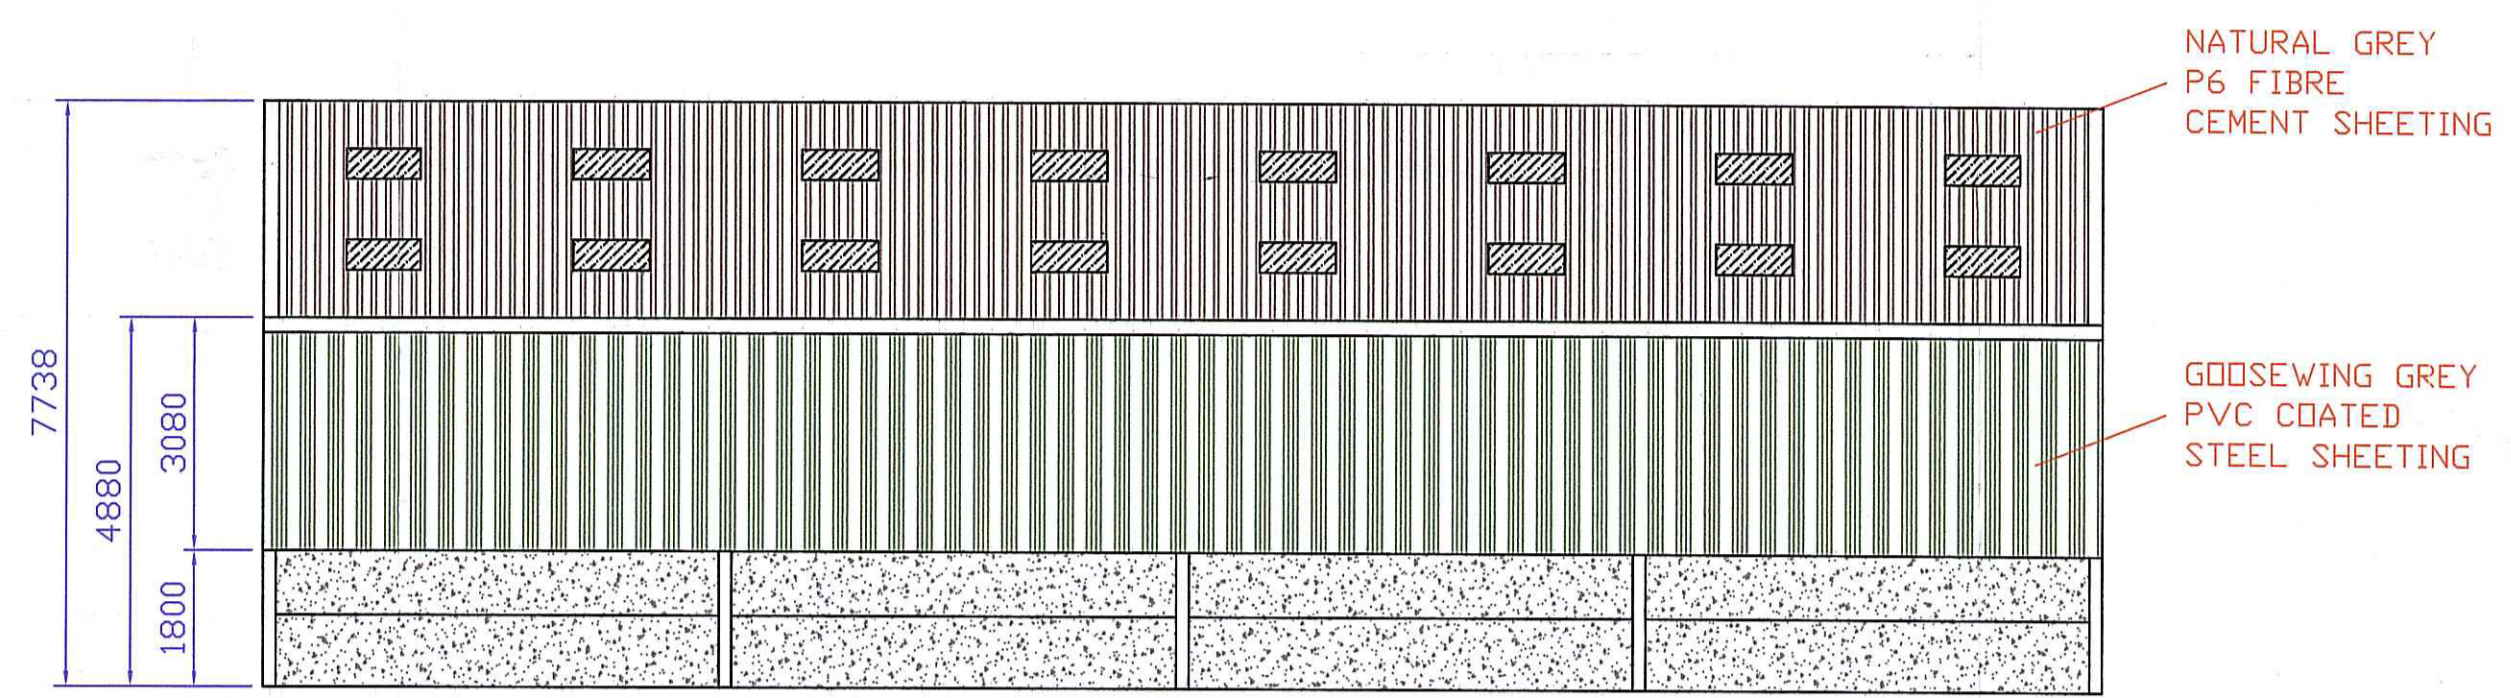



NO CORNER COLUMN OFFSETS  
 GABLE COLUMNS OFFSET BY 41mm INDOVER

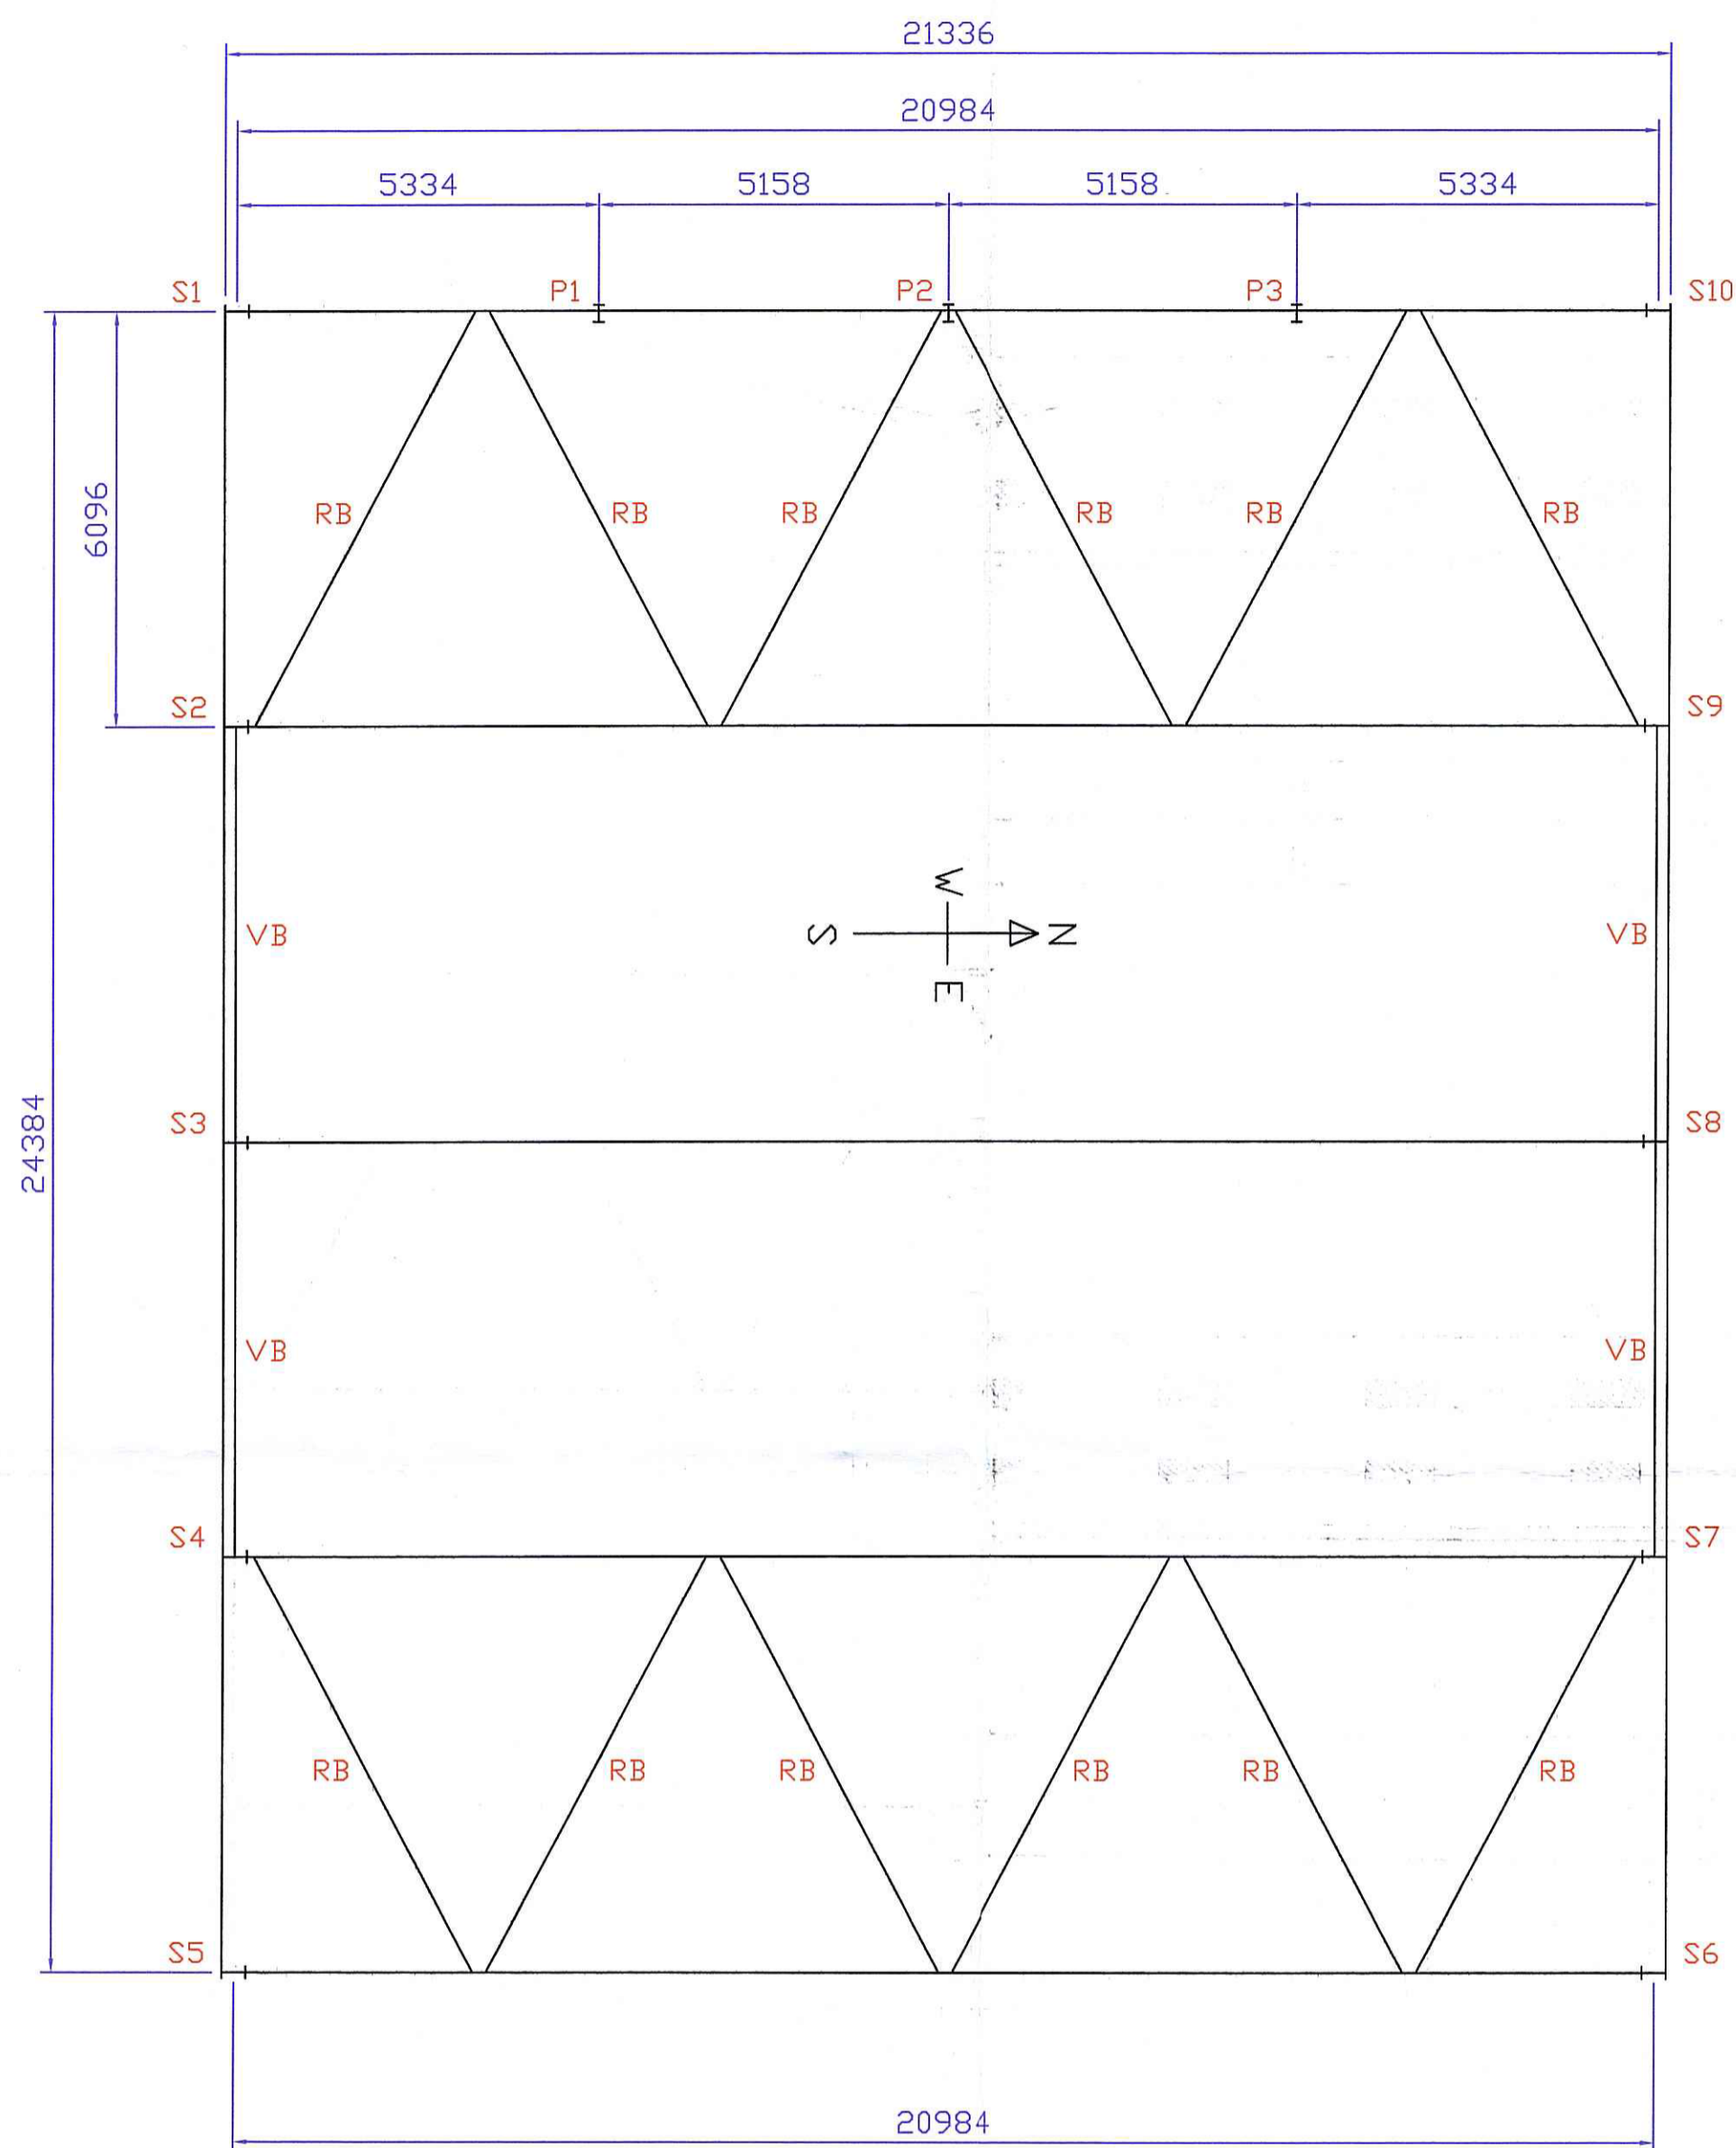


SIDE ELEVATION ON S1 TO S5  
 SOUTH ELEVATION

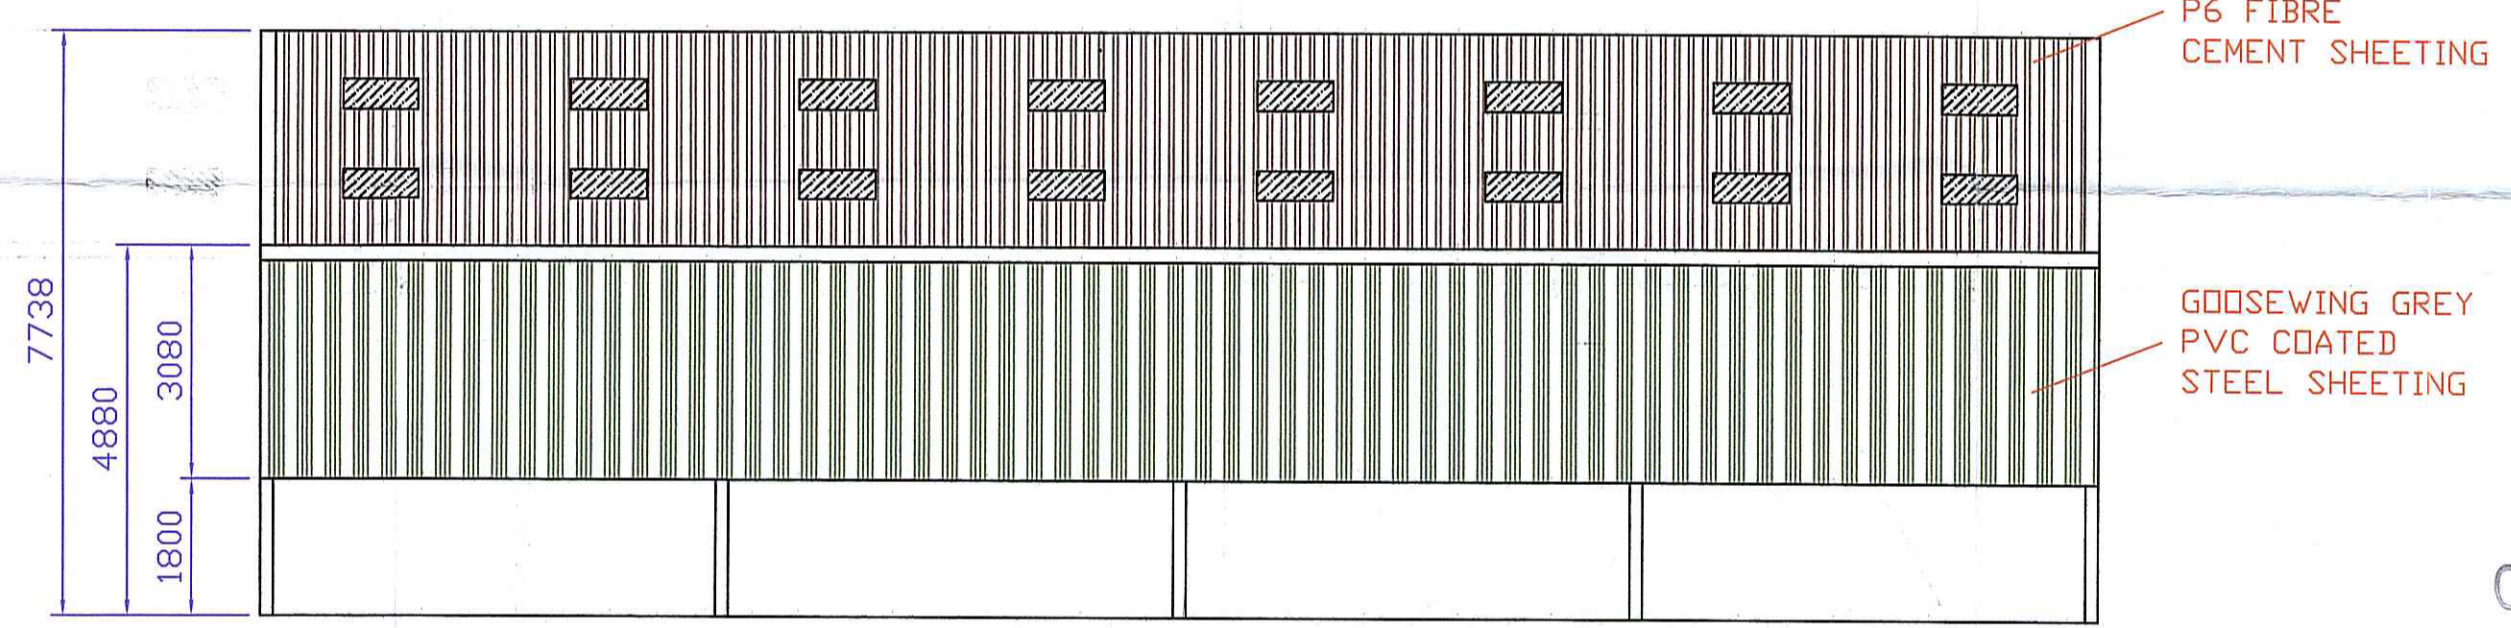

SIDE ELEVATION ON S6 TO S10  
 NORTH ELEVATION

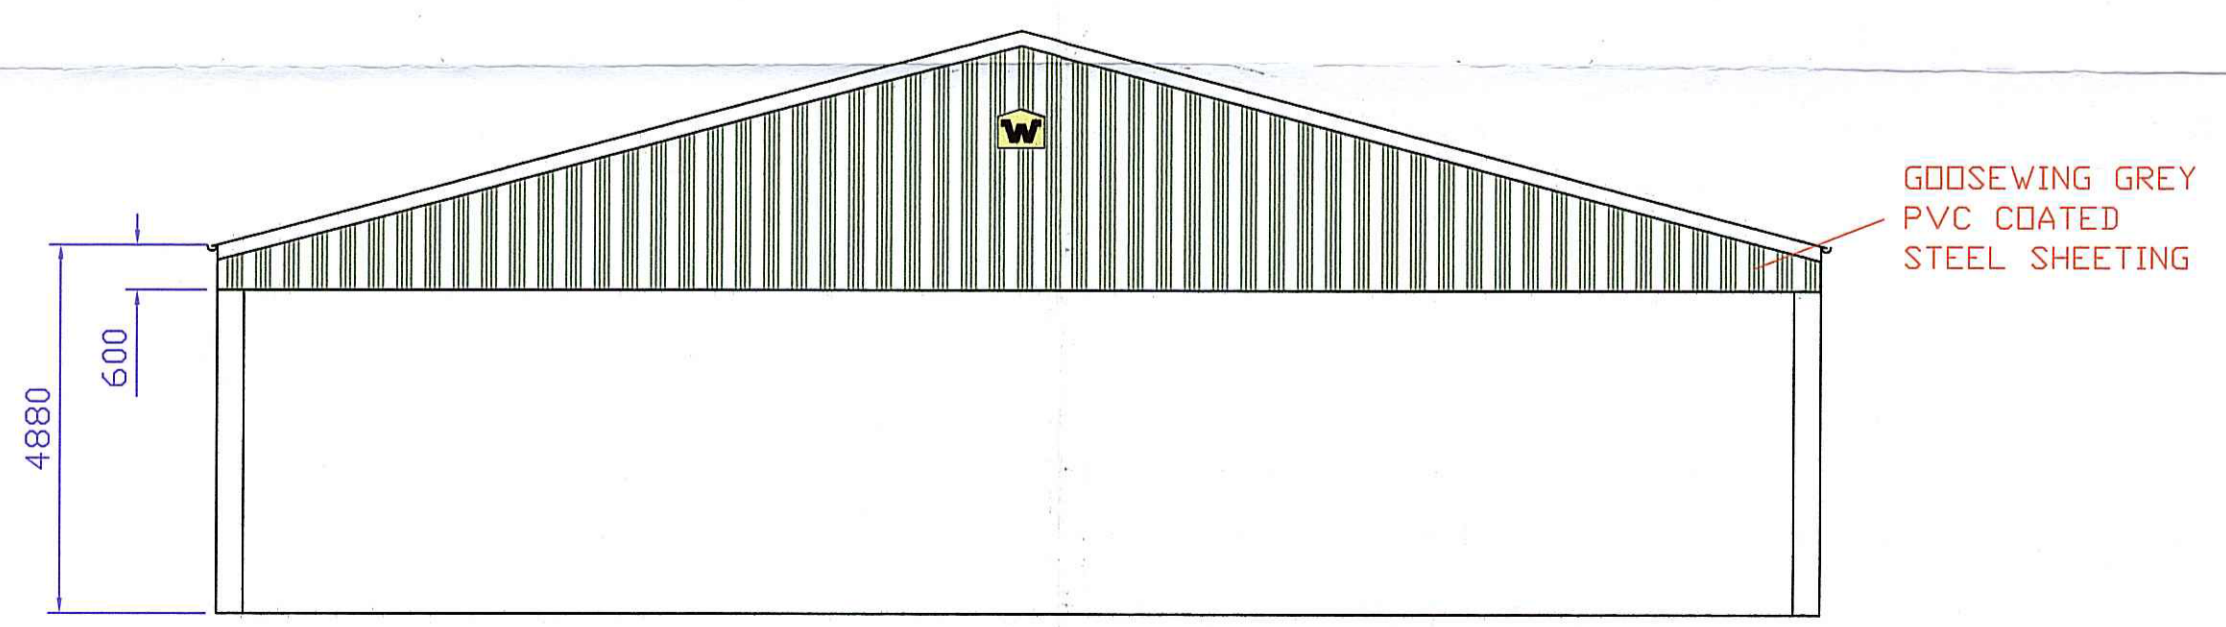

GABLE ELEVATION ON S4 TO S5  
 EAST ELEVATION

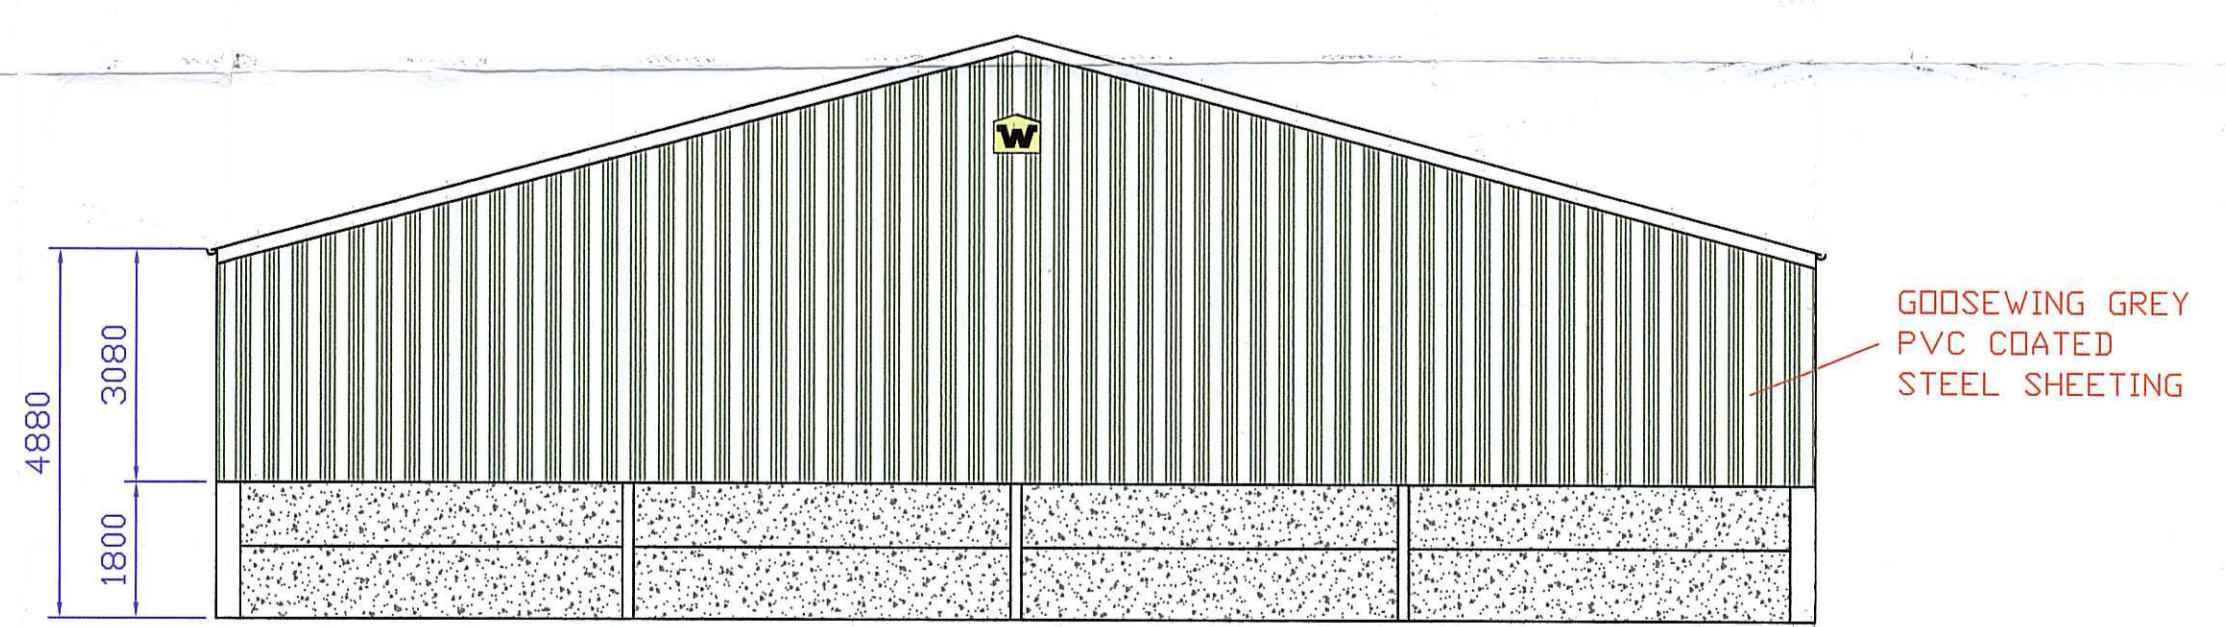

GABLE ELEVATION ON S8 TO S1  
 WEST ELEVATION

NATURAL GREY  
 P6 FIBRE  
 CEMENT SHEETING

GOOSEWING GREY  
 PVC COATED  
 STEEL SHEETING

NATURAL GREY  
 P6 FIBRE  
 CEMENT SHEETING

GOOSEWING GREY  
 PVC COATED  
 STEEL SHEETING

PLEASE NOTE THAT THIS DRAWING IS FOR ILLUSTRATION PURPOSES ONLY AND IS NOT INTENDED TO FORM PART OF ANY OFFER OR CONTRACT. ALL MATERIAL DETAILS AND COLOURS OR OTHER INFORMATION MUST BE CONFIRMED IN WRITING. ANY COLOURS SHOWN ARE NOT INTENDED TO REPRESENT THE FINISHED PRODUCT IN ANY WAY. THE CLIENT MUST CONFIRM COLOURS VIA THE MANUFACTURERS OWN CATALOGUES.

REVISIONS			
REV	DESCRIPTION	BY	DATE

RECEIVED  
 PLANNING SERVICES  
 17 DEC 2015  
 TOWN HALL  
 SCARBOROUGH

COPYRIGHT

PLEASE ADVISE ON THE FOLLOWING

SITE CONDITIONS
SITE ACCESS FOR ARTIC
ELECTRIC AVAILABILITY
OVER HEAD CABLES
CONCRETE SUPPLYS BY
CONCRETE TEL No 1-
TIME OF FIRST DELIVERY
m. ORDERED FROM
EXCAVATOR BY
EXCAVATOR TEL No 1-
OTHERS

CONTRACT

**MORLEY BROS**  
 BROCK HALL FARM  
 BRIDGE HOLM LANE  
 FYLINGDALES  
 WHITBY  
 YO22 4QQ

WADDINGTON  
 BUILDINGS Ltd.

DRAWN V.H.M	DWG. NO.
DATE 27.11.15	WB3514BCA
SCALE 1:100	