


GENERAL NOTES

SEE RAA Ltd. Drg. No. 3.122-06 FOR LOCATIONS.

SEE RAA LTD DRG No. 3.122-21 FOR DOOR SCHEDULE.

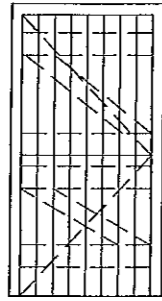

ELEVATION

16 MAR 2016

Richard Agar
Associates Limited
Consulting Civil & Structural Engineers
8 MAIN ROAD, AISLABY
WHITBY
NORTH YORKSHIRE
YO21 1SW

Client
DR I FRANKLIN

Project
WOODLEIGH HOUSE
21 MAIN ROAD
AISLABY
WHITBY

Title
OUTBUILDING CONVERSION
DOOR DETAILS


Drawn
RA

Date
Mar' 16

Scales
N.T.S.

Drg No.
3.122-23

Rev

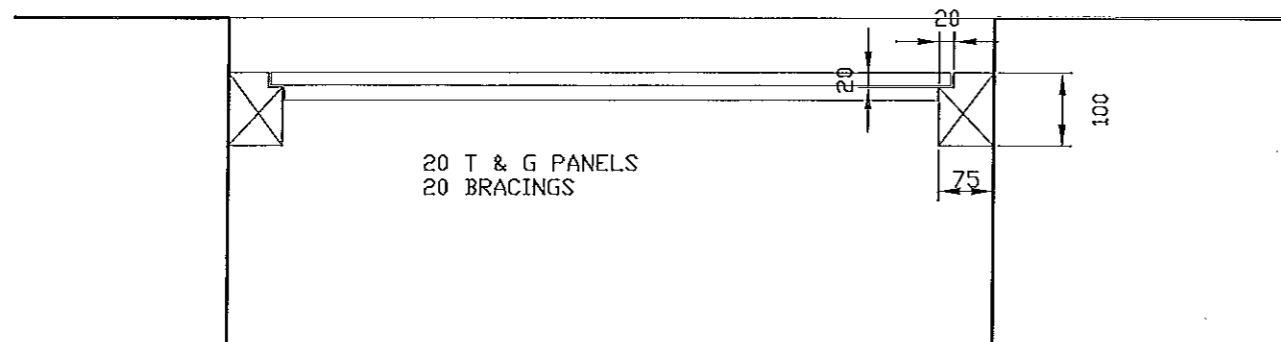

JAMB


SCHEMATIC PLAN
DO NOT SCALE

NOTES:

1. EXISTING WINDOWS & DOORS TO BE OVERHAULED AND JOINERY DETAILS REPLACED ON LIKE FOR LIKE BASIS

SEE DRG NOS 3.122-20-23 FOR DOOR & WINDOW SCHEDULE

16 MAR 2015

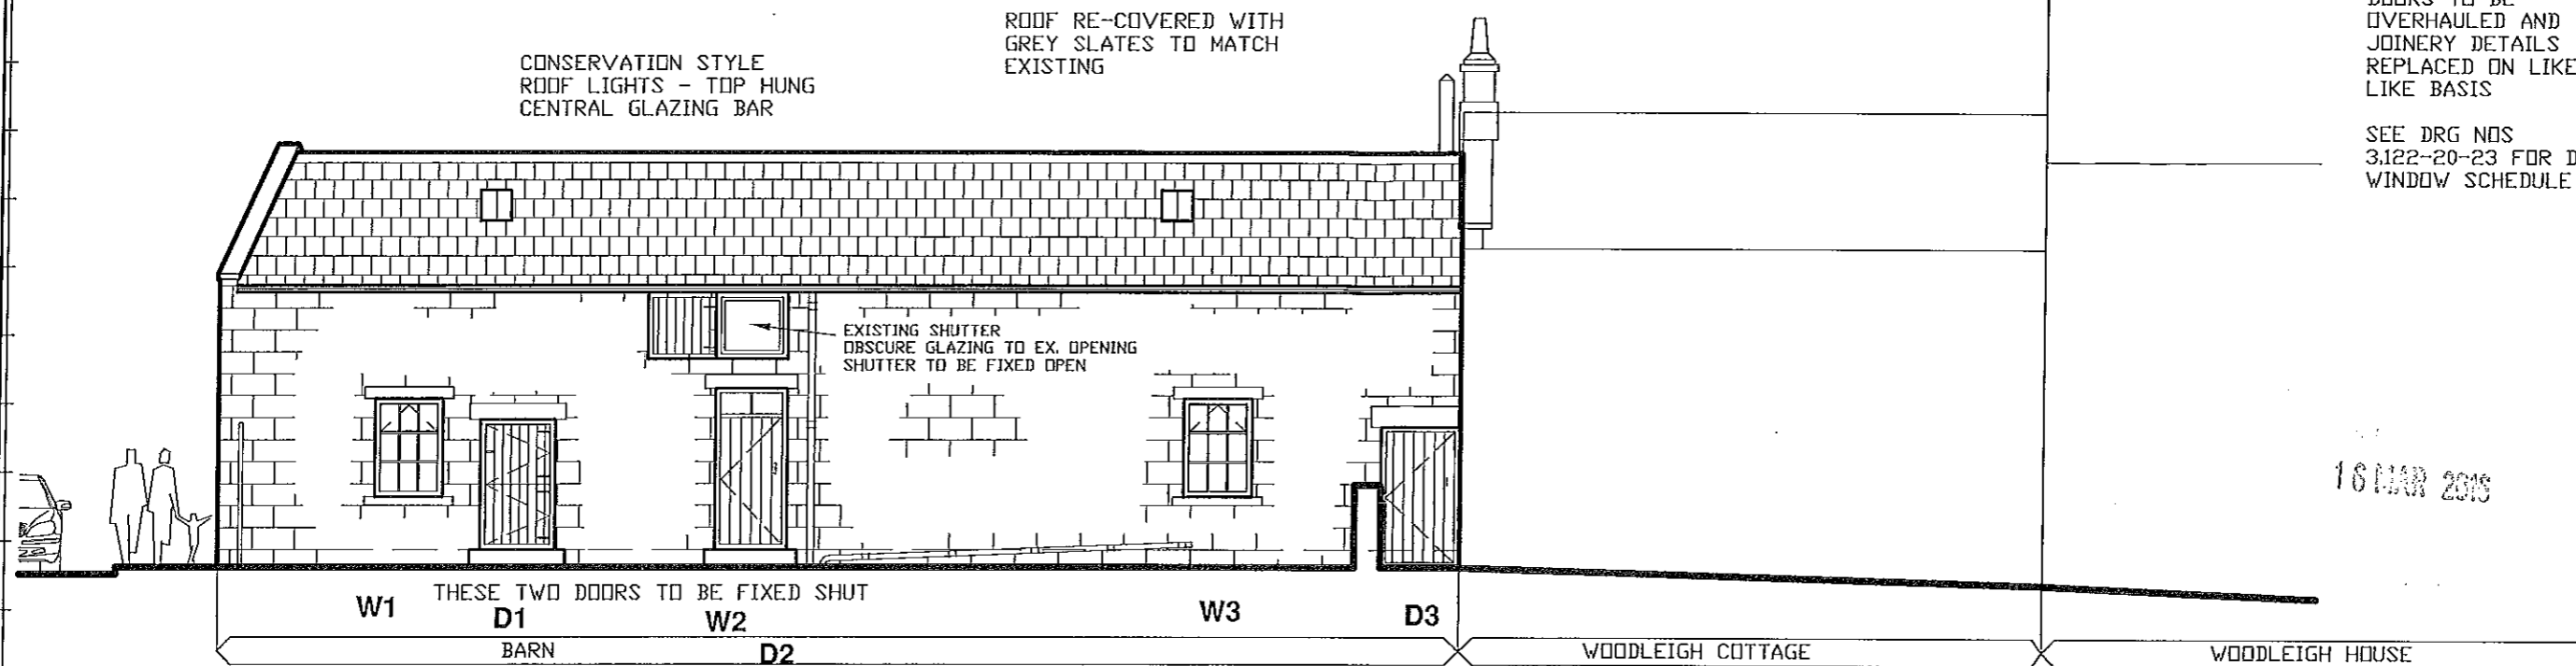

ALL OPENINGS AS EXISTING
REFURBISH EXTERNAL JOINERY

WEST ELEVATION

OPENINGS ON THIS ELEVATION AS EXISTING

Rev 'D' WINDOW/DOOR REFS ADDED 16-03-16

Rev 'C' DOOR ADDED TO EAST ELEVATION 11-12-15

Rev 'B' PROPOSED OPENINGS AMENDED 01-12-15

Richard Agar
Associates Limited

Consulting Civil & Structural Engineers
8 MAIN ROAD, AISLABY
WHITBY
NORTH YORKSHIRE
YO21 1SW

Client
DR I FRANKLIN
WOODLEIGH HOUSE
21 MAIN ROAD
AISLABY, WHITBY


Project
CONVERSION OF
REDUNDANT OUTBUILDING
TO FORM
HOLIDAY ACCOMMODATION

Title
PROPOSED ELEVATIONS

Drawn RA Date Aug' 15

Scales 1/100

Drg No. 3.122-06 Rev D

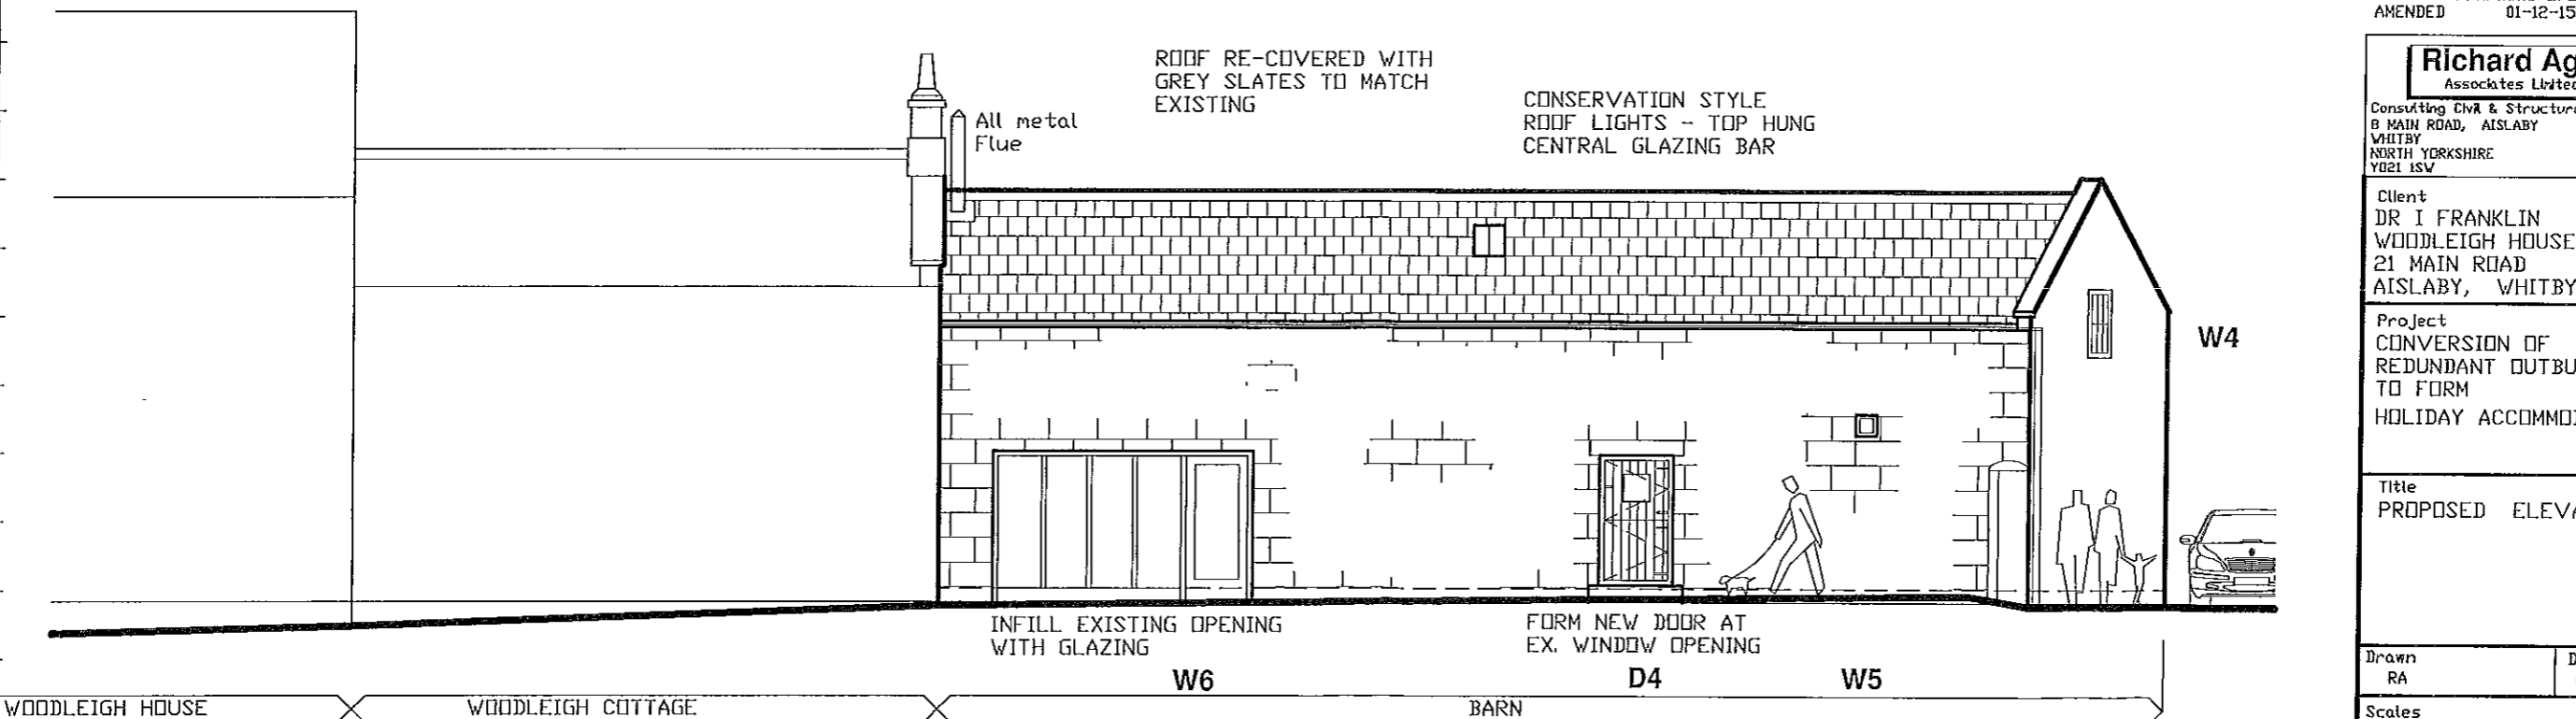


EAST ELEVATION

GENERAL NOTES

SEE RAA Ltd. Drg. No. 3.122-06 FOR LOCATIONS.

SEE RAA LTD DRG No. 3.122-22 FOR TYP. WINDOW DETAILS.


2240

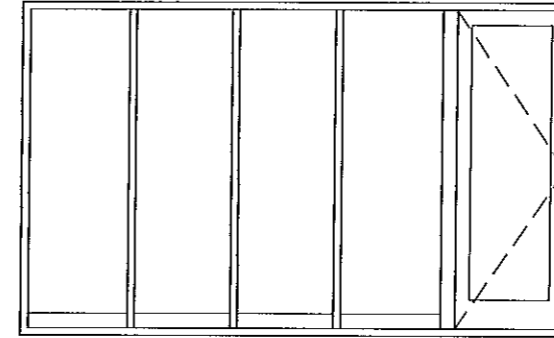

W6


16 MAR 2015

1450

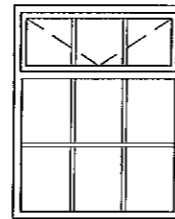


W3

1250

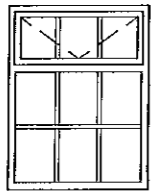


W1

1050

 

W2

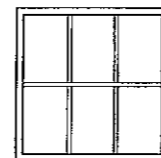

W4

950

1050

1150

3800

SCHEMATIC PLAN
DO NOT SCALE

Richard Agar
Associates Limited
Consulting Civil & Structural Engineers
8 MAIN ROAD, AISLABY
WHITBY
NORTH YORKSHIRE
YO21 1SV

Client
DR I FRANKLIN

Project
WOODLEIGH HOUSE
21 MAIN ROAD
AISLABY
WHITBY

Title
OUTBUILDING CONVERSION
WINDOW SCHEDULE

Drawn
RA

Date
Mar' 16

Scales
N.T.S.

Drg No.
3.122-20

Rev


GENERAL NOTES

SEE RAA Ltd. Drg. No. 3.122-06 FOR LOCATIONS.

SEE RAA LTD DRG No. 3.122-23 FOR TYP. DOOR DETAILS.


16 MAR 2016

2350

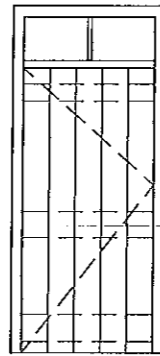


D2

2000

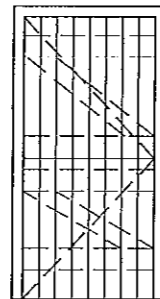

D1 / D3

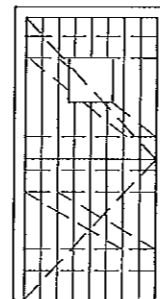

D4

1050

SCHEMATIC PLAN
DO NOT SCALE

Richard Agar Associates Limited	
Consulting Civil & Structural Engineers 8 MAIN ROAD, AISLABY WHITBY NORTH YORKSHIRE YO21 1SV	
Client DR I FRANKLIN	
Project WOODLEIGH HOUSE 21 MAIN ROAD AISLABY WHITBY	
Title OUTBUILDING CONVERSION DOOR SCHEDULE	
Drawn RA	Date Mar' 16
Scales N.T.S.	
Drg No. 3.122-21	Rev


GENERAL NOTES

SEE RAA Ltd. Drg. No. 3.122-06 FOR LOCATIONS.


SEE RAA LTD DRG No. 3.122-20 FOR WINDOW SCHEDULE.

16 MAR 2015


16 MAR 2015

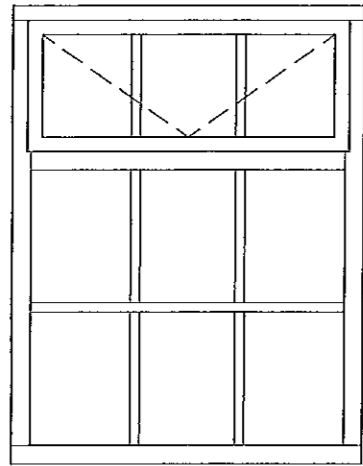


ELEVATION

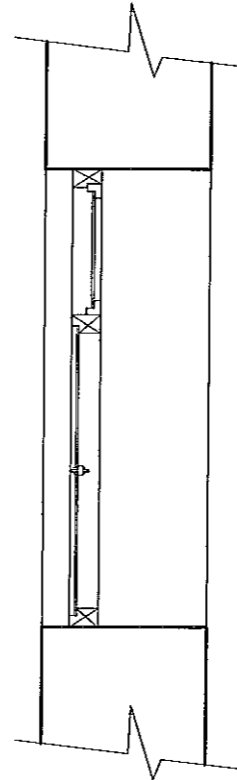

SECTION

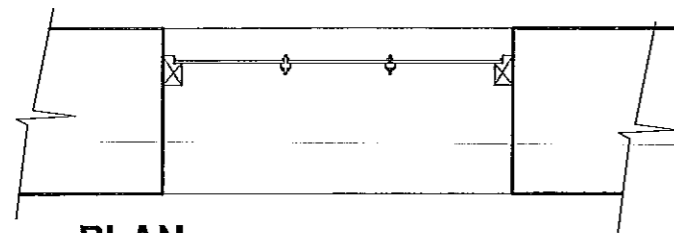


PLAN

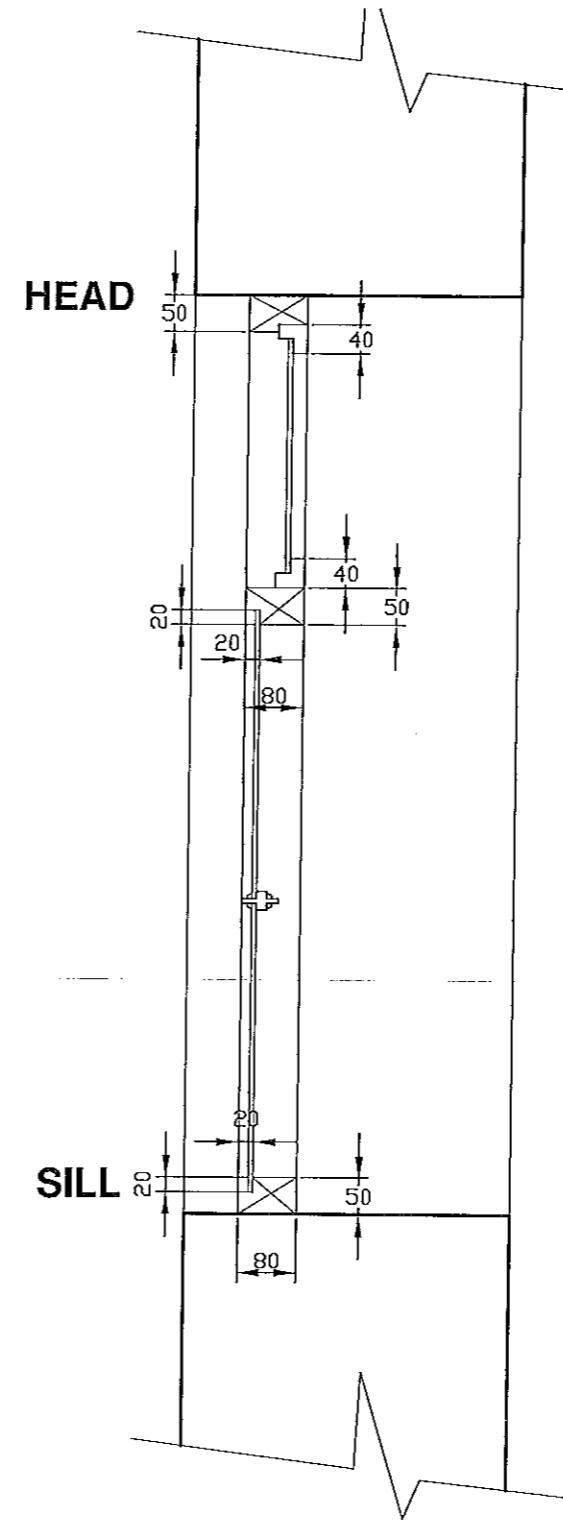

SILL

HEAD

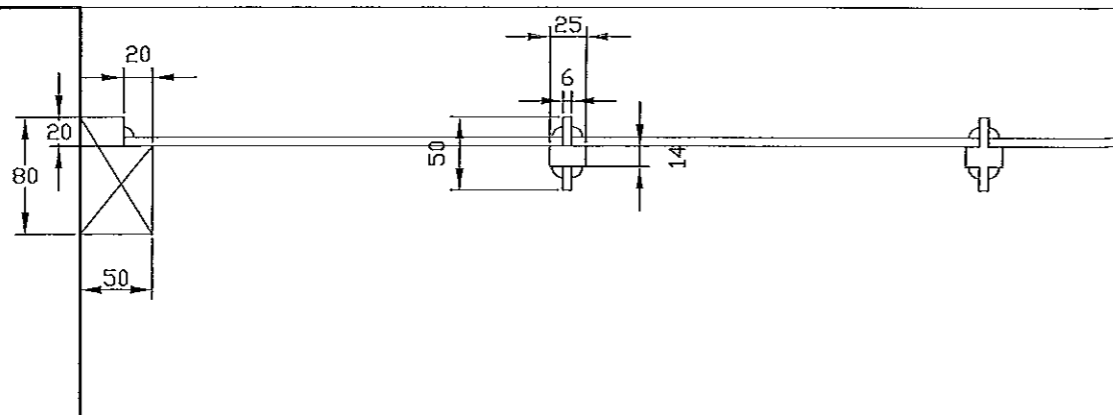

JAMB

SCHEMATIC PLAN
DO NOT SCALE

Richard Agar
Associates Limited
Consulting Civil & Structural Engineers
8 MAIN ROAD, AISLABY
WHITBY
NORTH YORKSHIRE
YO21 1SW

Client
DR I FRANKLIN

Project
WOODLEIGH HOUSE
21 MAIN ROAD
AISLABY
WHITBY

Title
OUTBUILDING CONVERSION
WINDOW DETAILS

Drawn RA	Date Mar' 16
Scales N.T.S.	
Drg No. 3.122-22	Rev