



front.

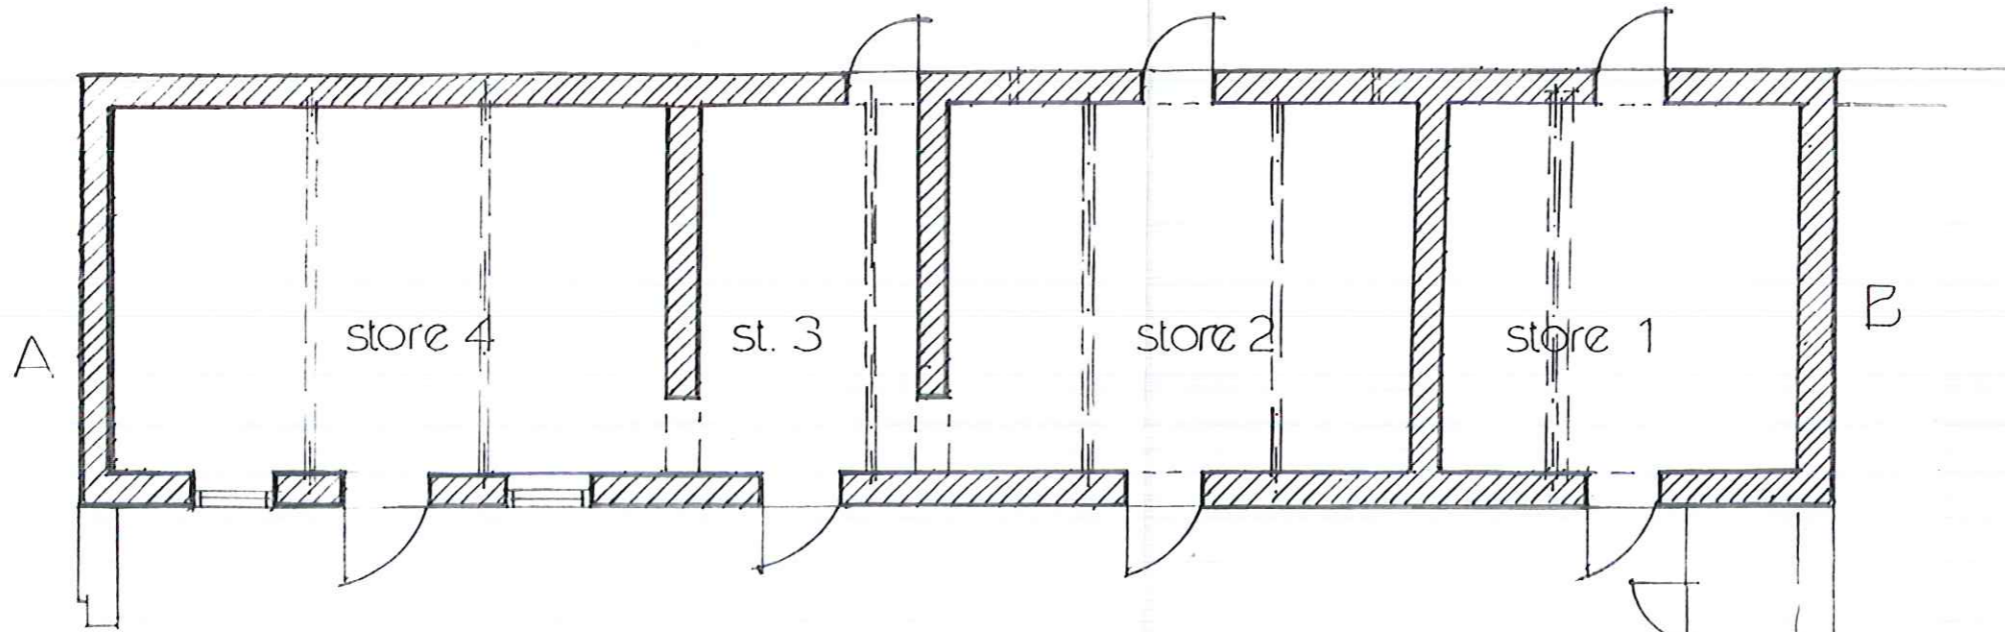

layout plan 1:100
EXISTING

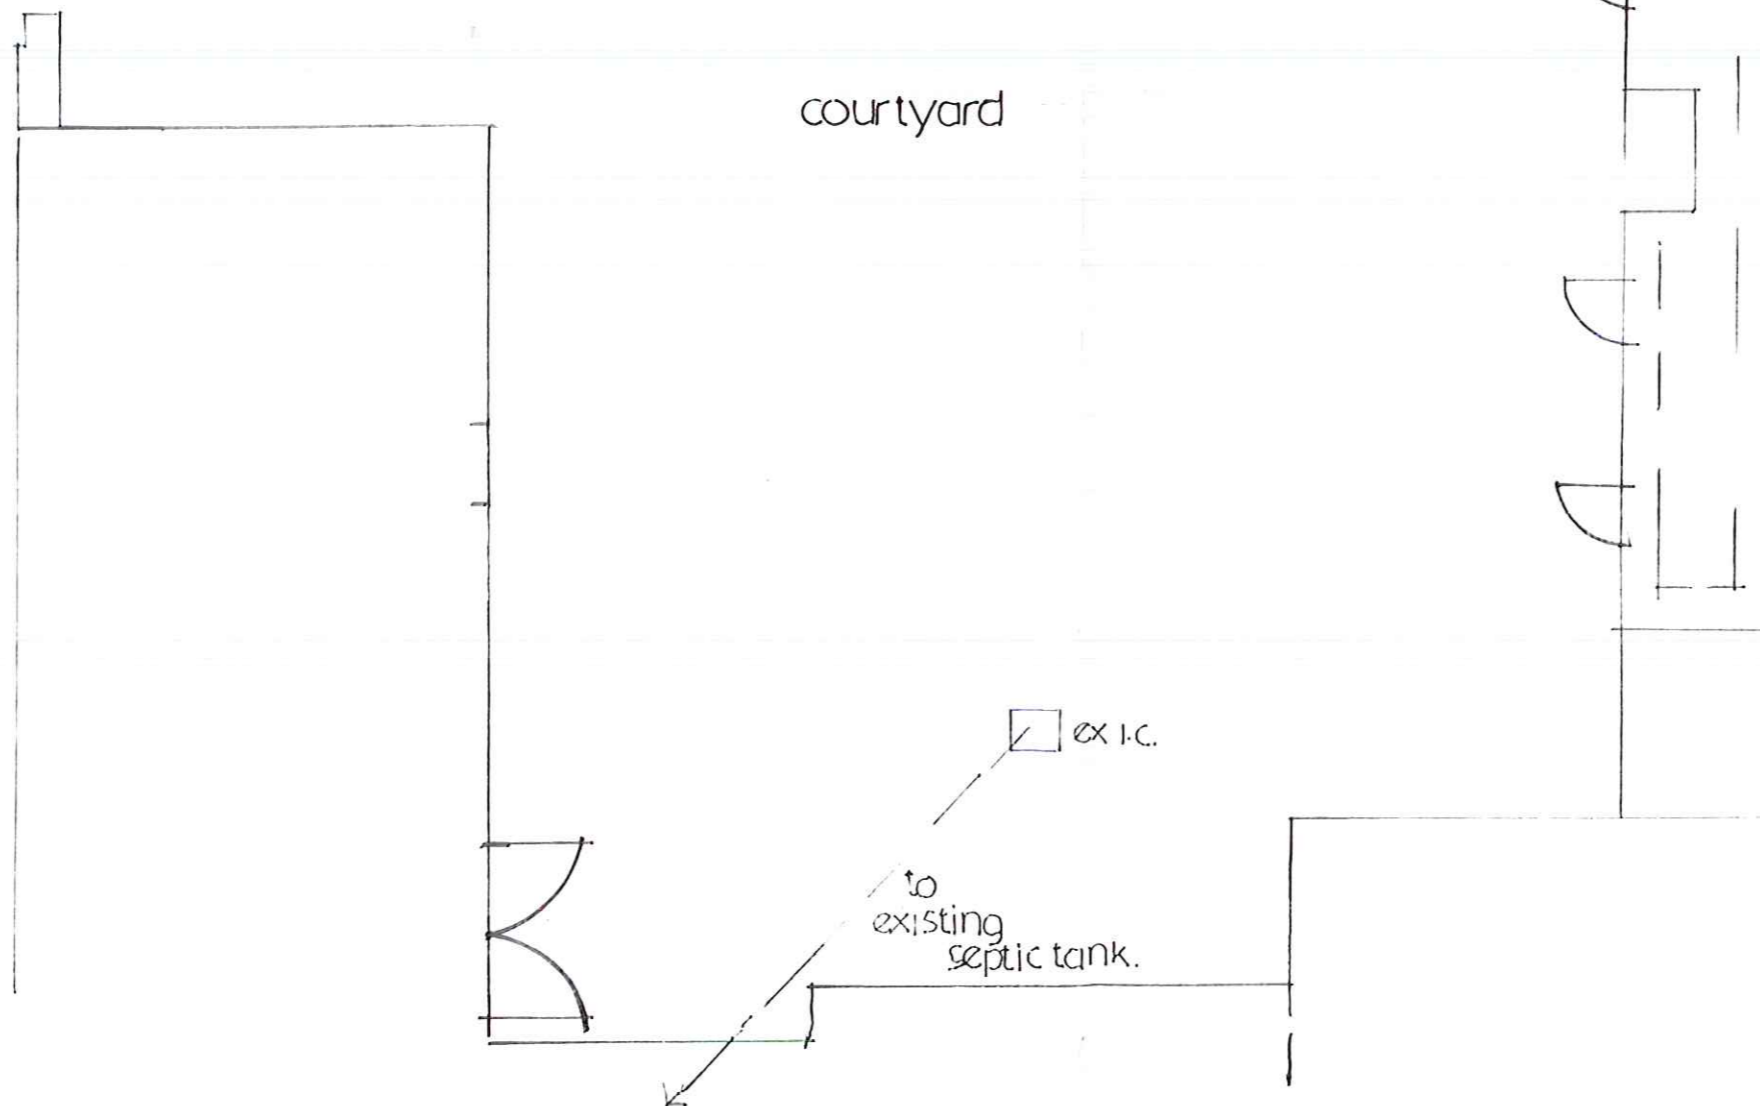


14 MAR 2015


0 1 2 3m

Dwg.no 2016/04/1


A

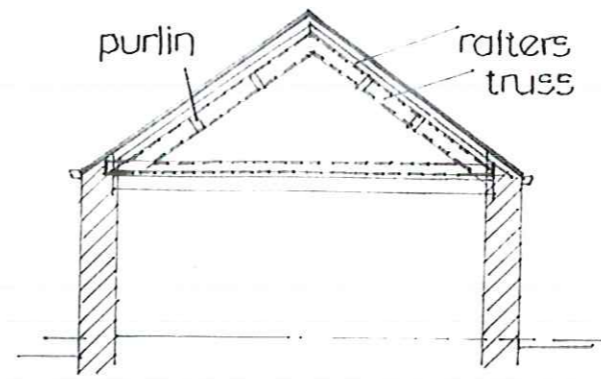

cross section 1:100
EXISTING

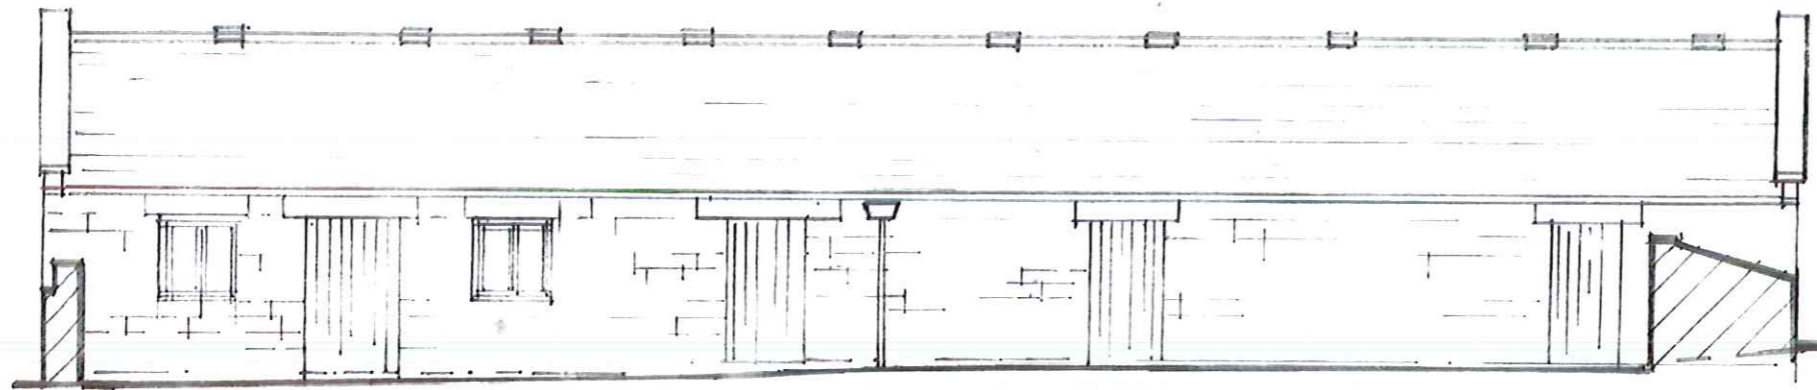


rear elevation 1:100 EXISTING

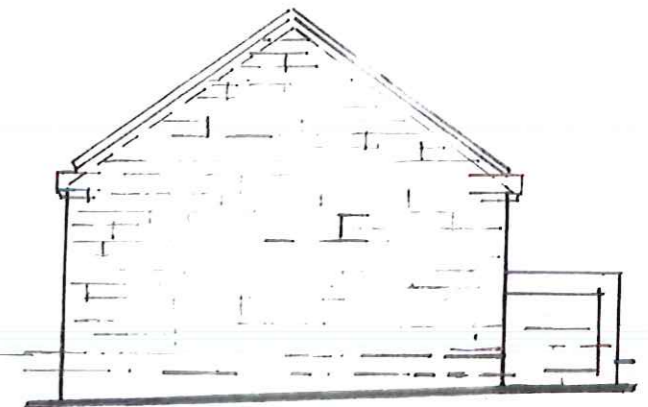


end elevation 1:100 (A)
EXISTING

14 MAR 2016

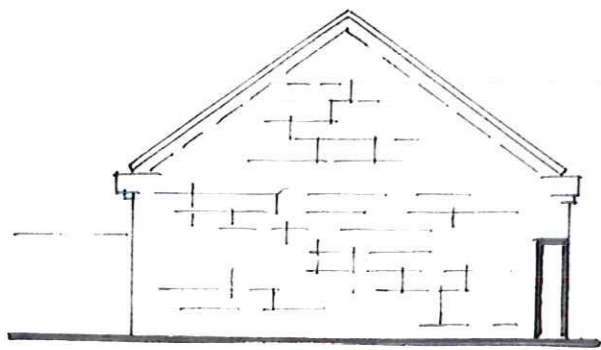

end elevation (B) 1:100
EXISTING

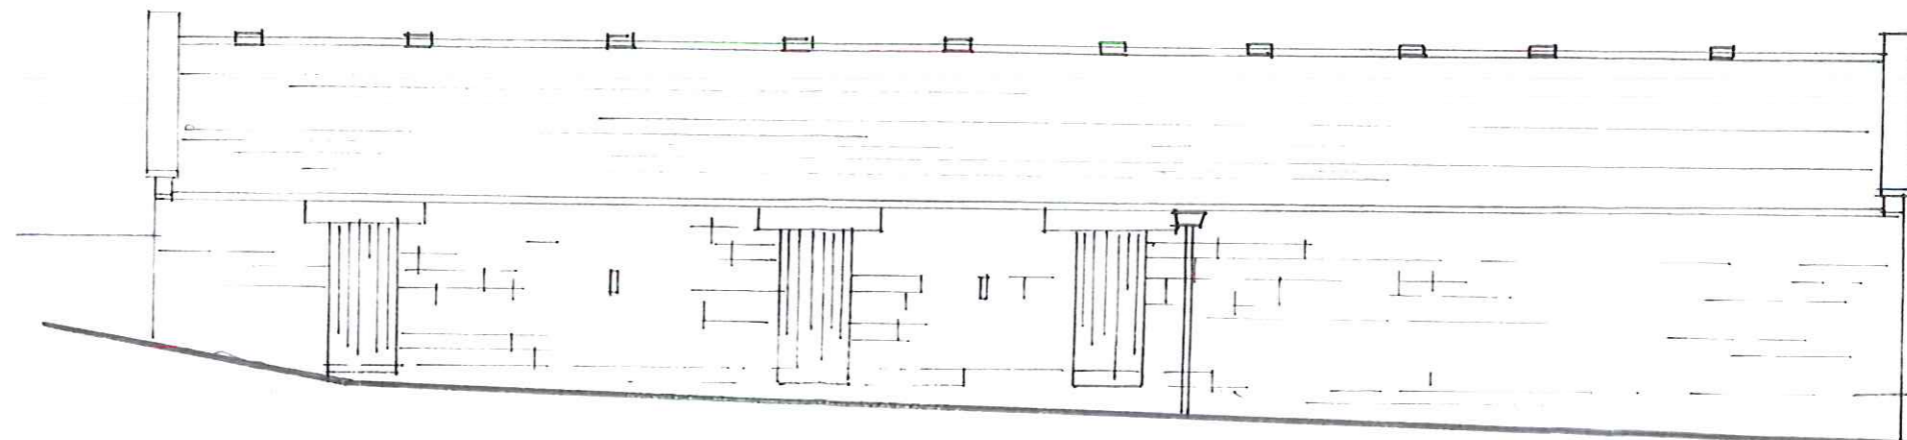


front elevation 1:100 EXISTING

0 1 2 3m

Dwg.no.
2016/04/3


A

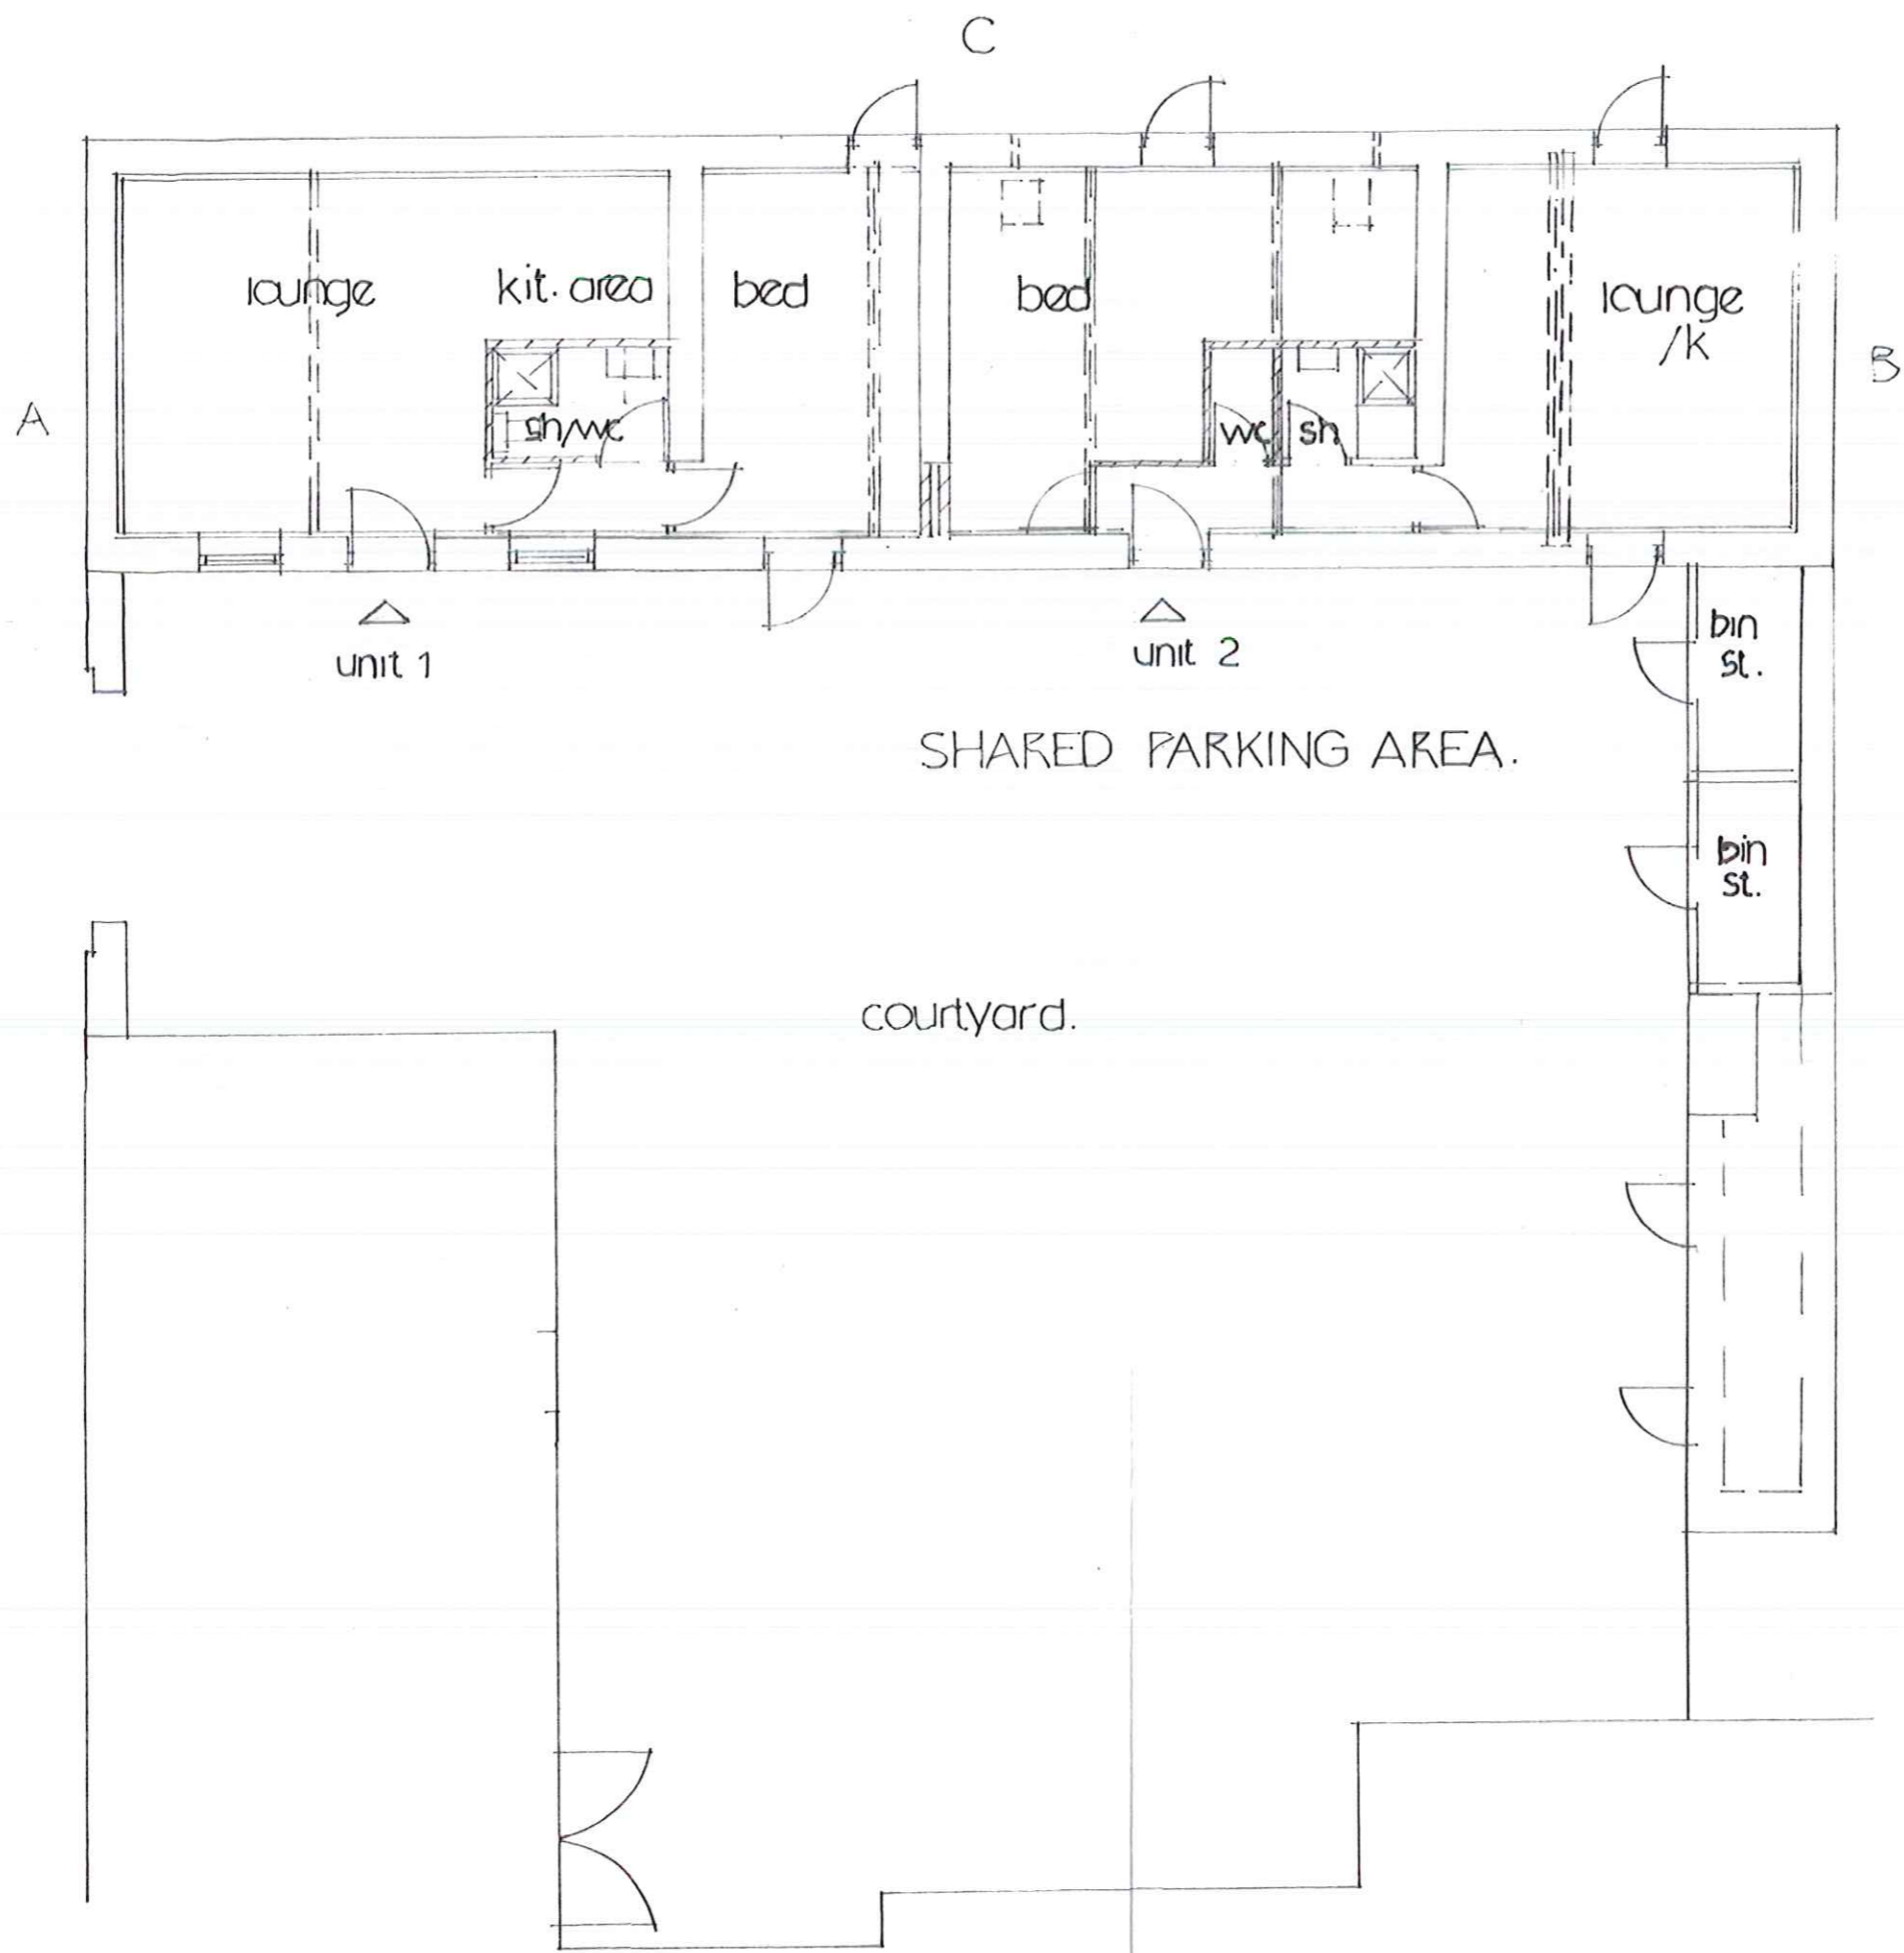


NYMNPA
16 JUN 2016


Scale 1:100 @ A3
0.5 1 2 3m

Dwg.no. 2016/04/10

 


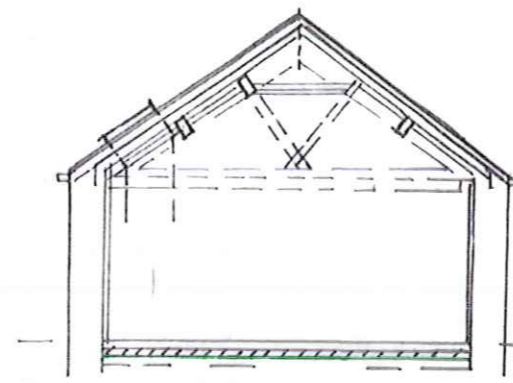


Cross section PROPOSED

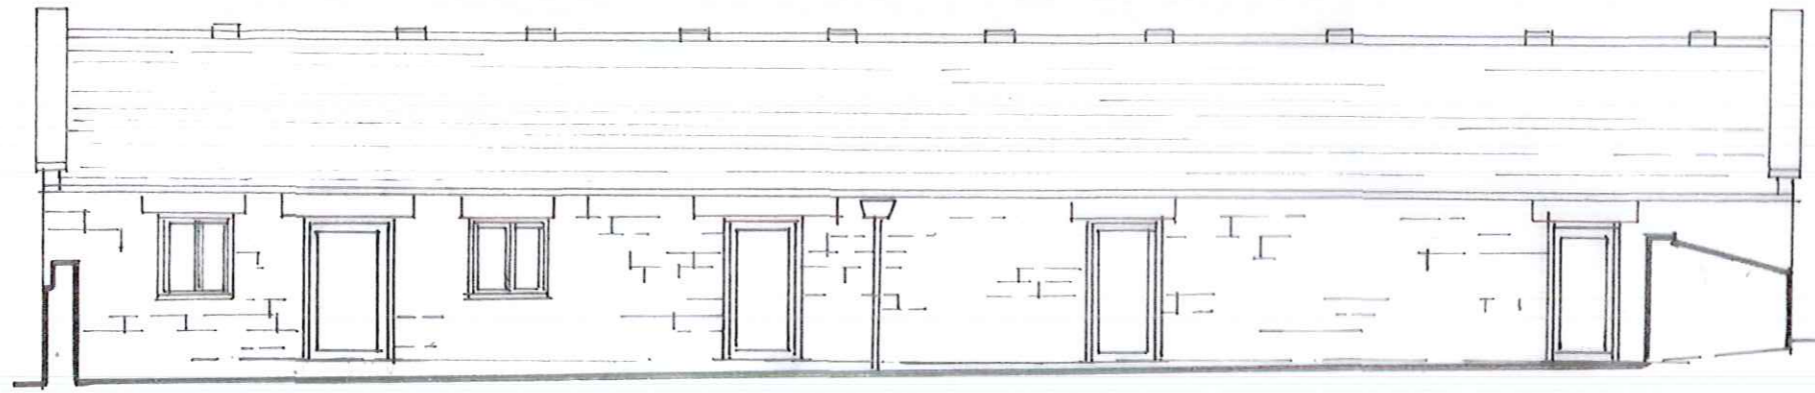


elevation to courtyard PROPOSED

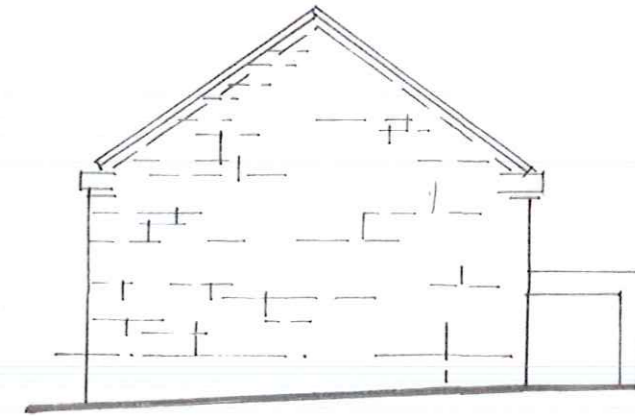

end elevation A PROPOSED

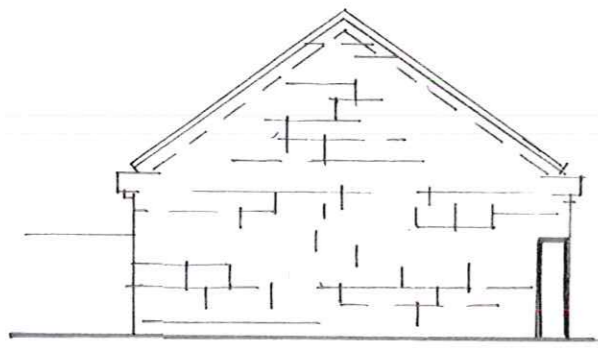

end elevation B PROPOSED

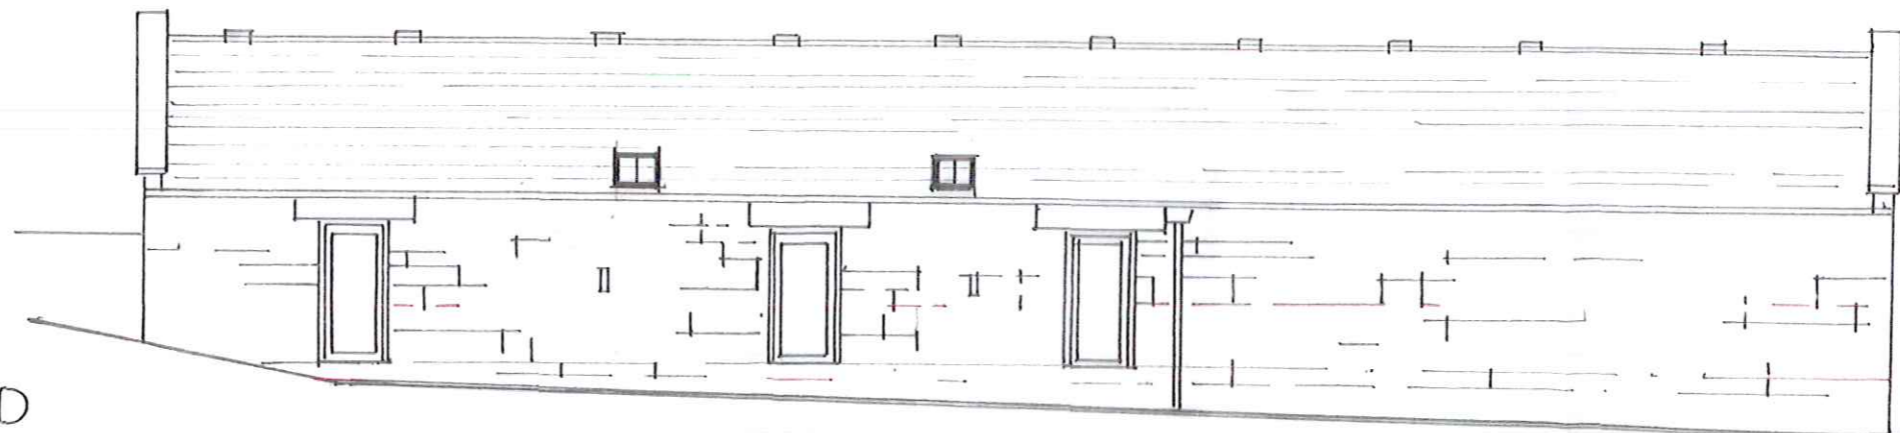

elevation (C) PROPOSED


scale 1:100 @ A3
0 0.51 2 3m.



Dwg. no. 2016/04/11



end elevation A and elevation to courtyard.

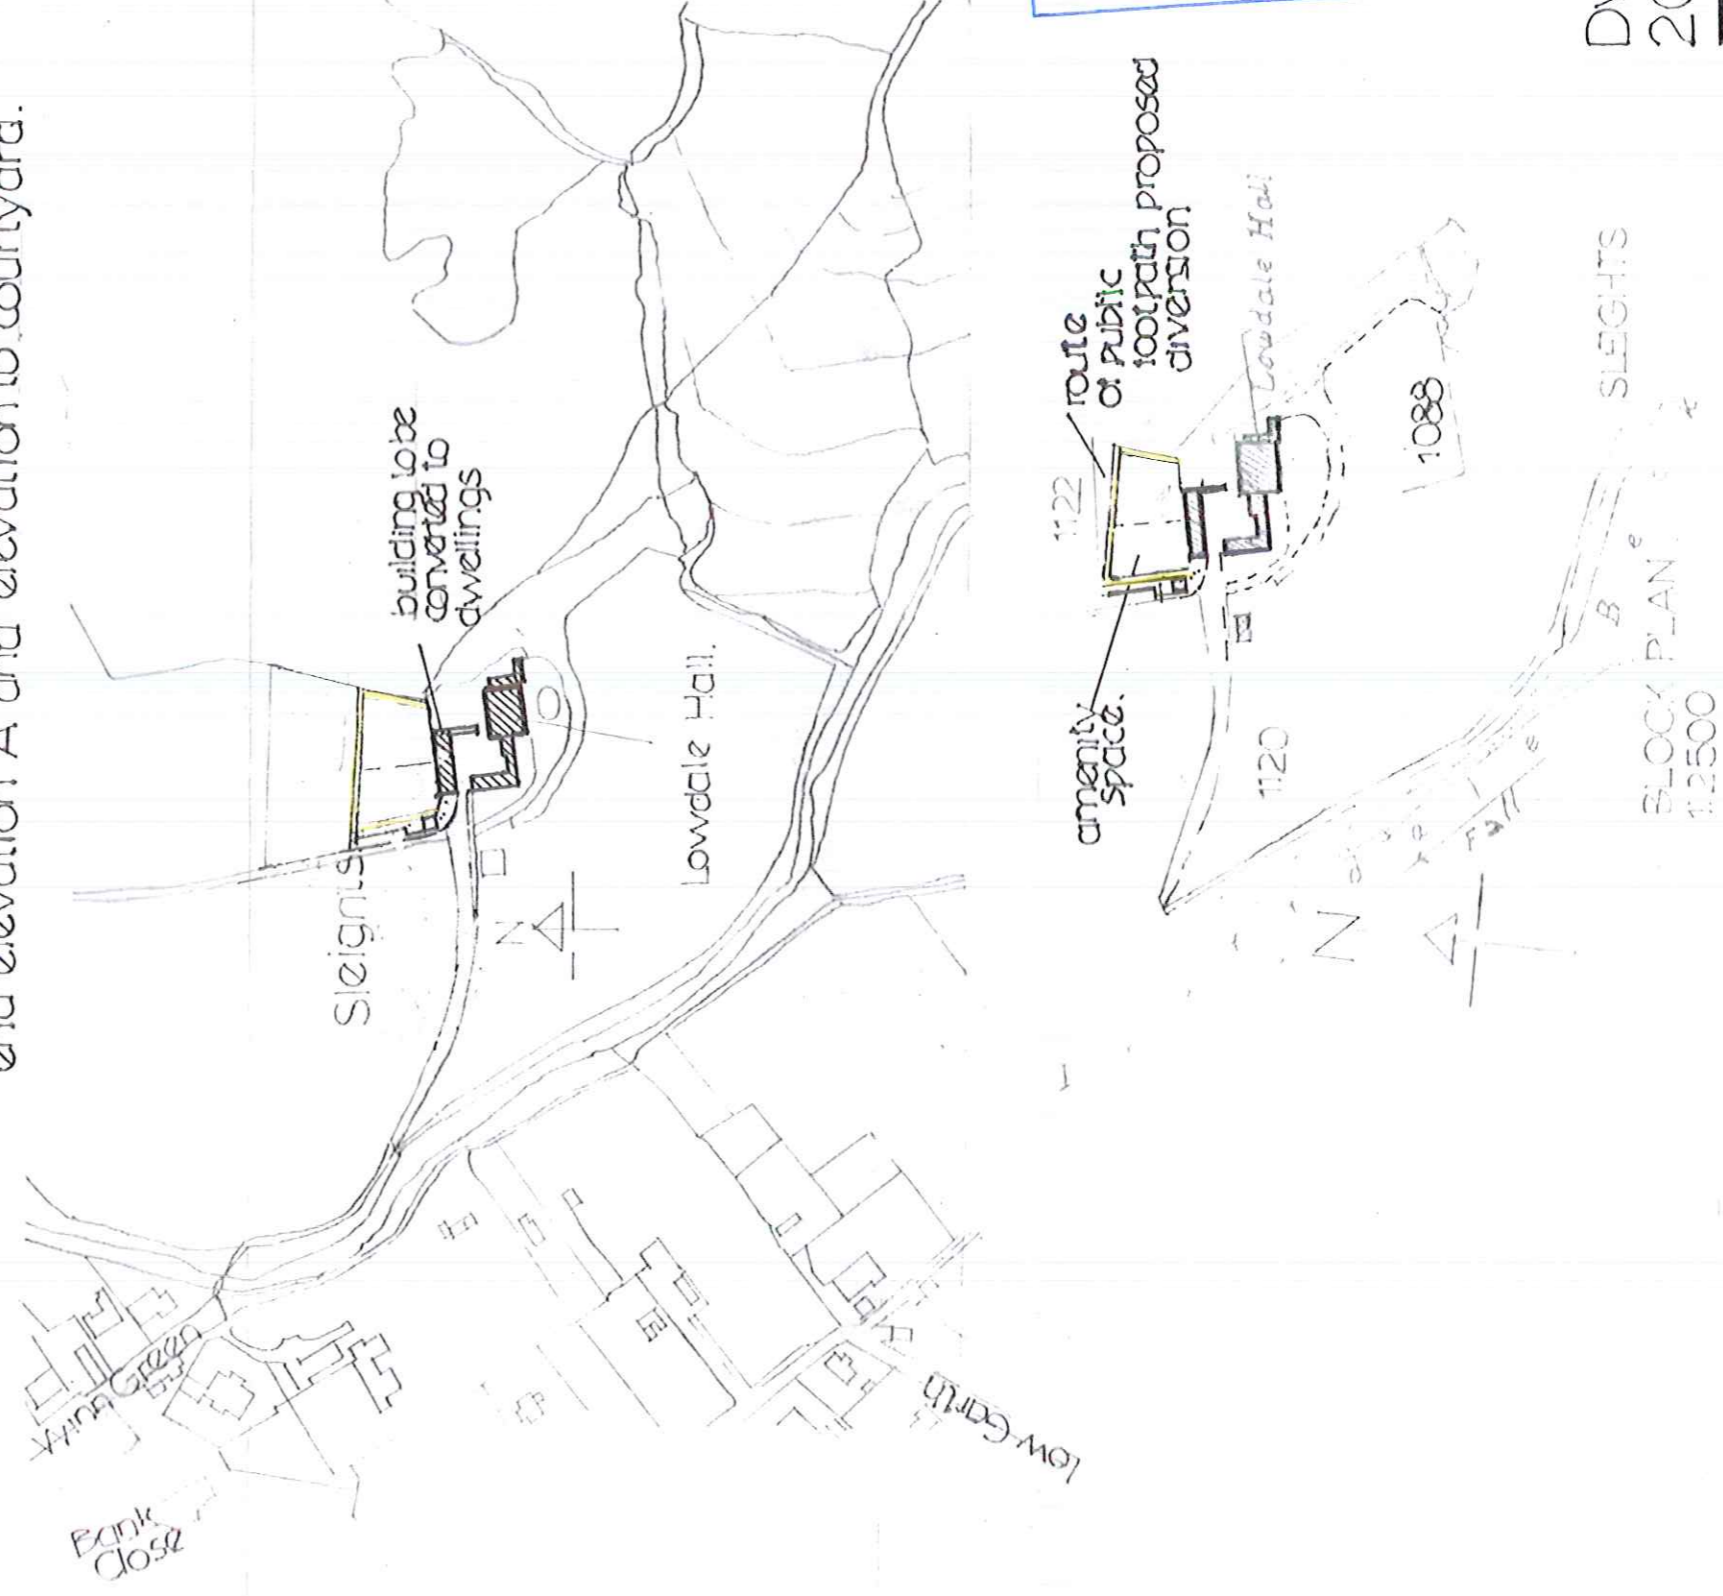

SITE LOCATION
1:2500

NYMNPA
16 JUN 2016

Dwg. no.
2016/04/2
A B C D E F G H I J K L M N O P Q R S T U V W X Y Z



end
elevation
→

front elevation (NORTH)
EXISTING.



Photos of building to be
converted to residential
(Holiday) accommodation
EXISTING

Dwg. no.
2016/04/6
14 MAR 2016