



Q

front.

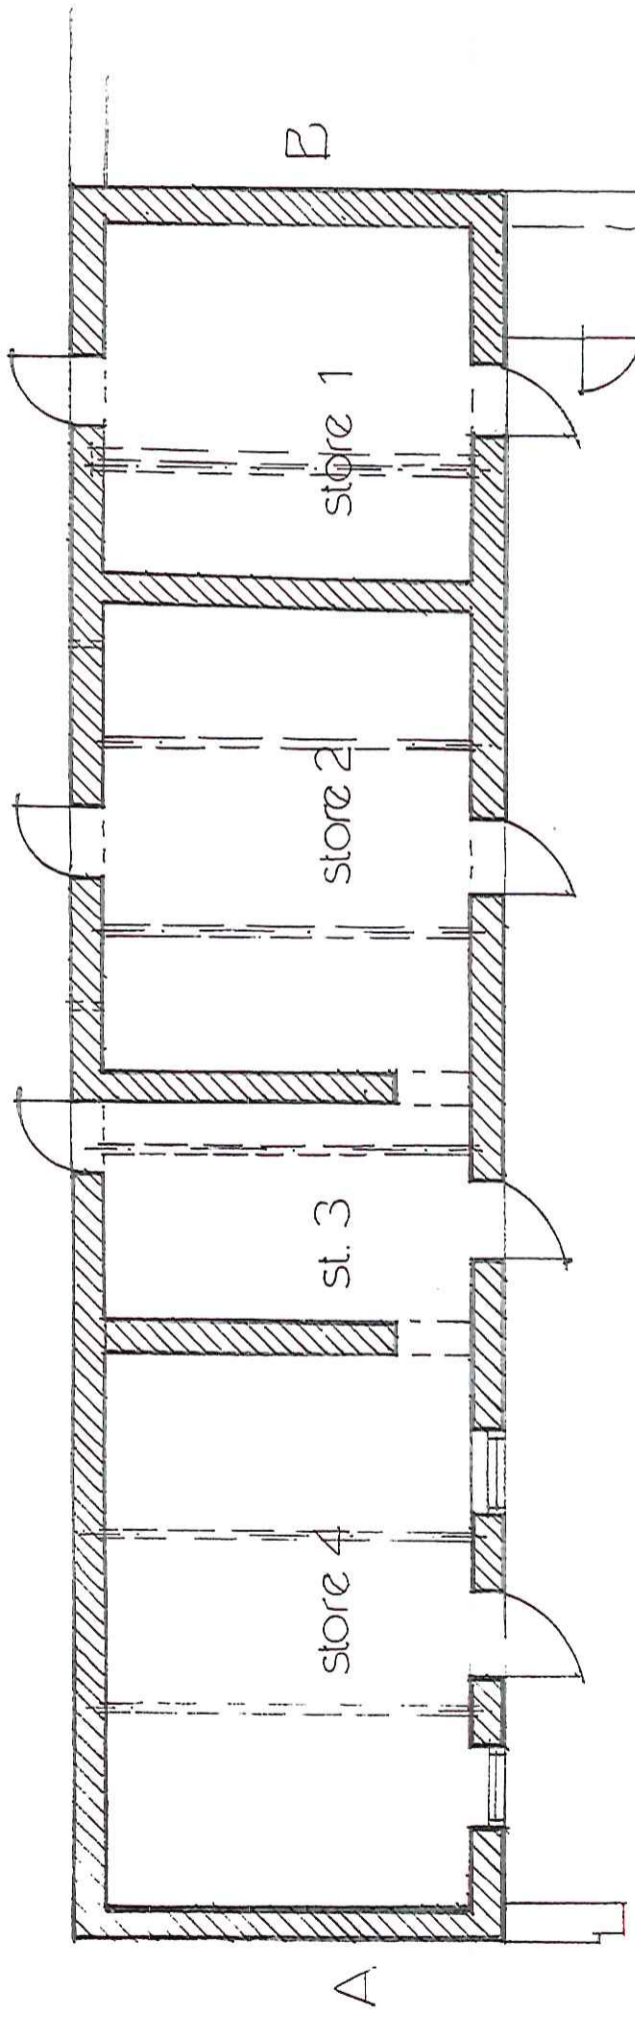


layout plan 1:100
EXISTING


courtyard

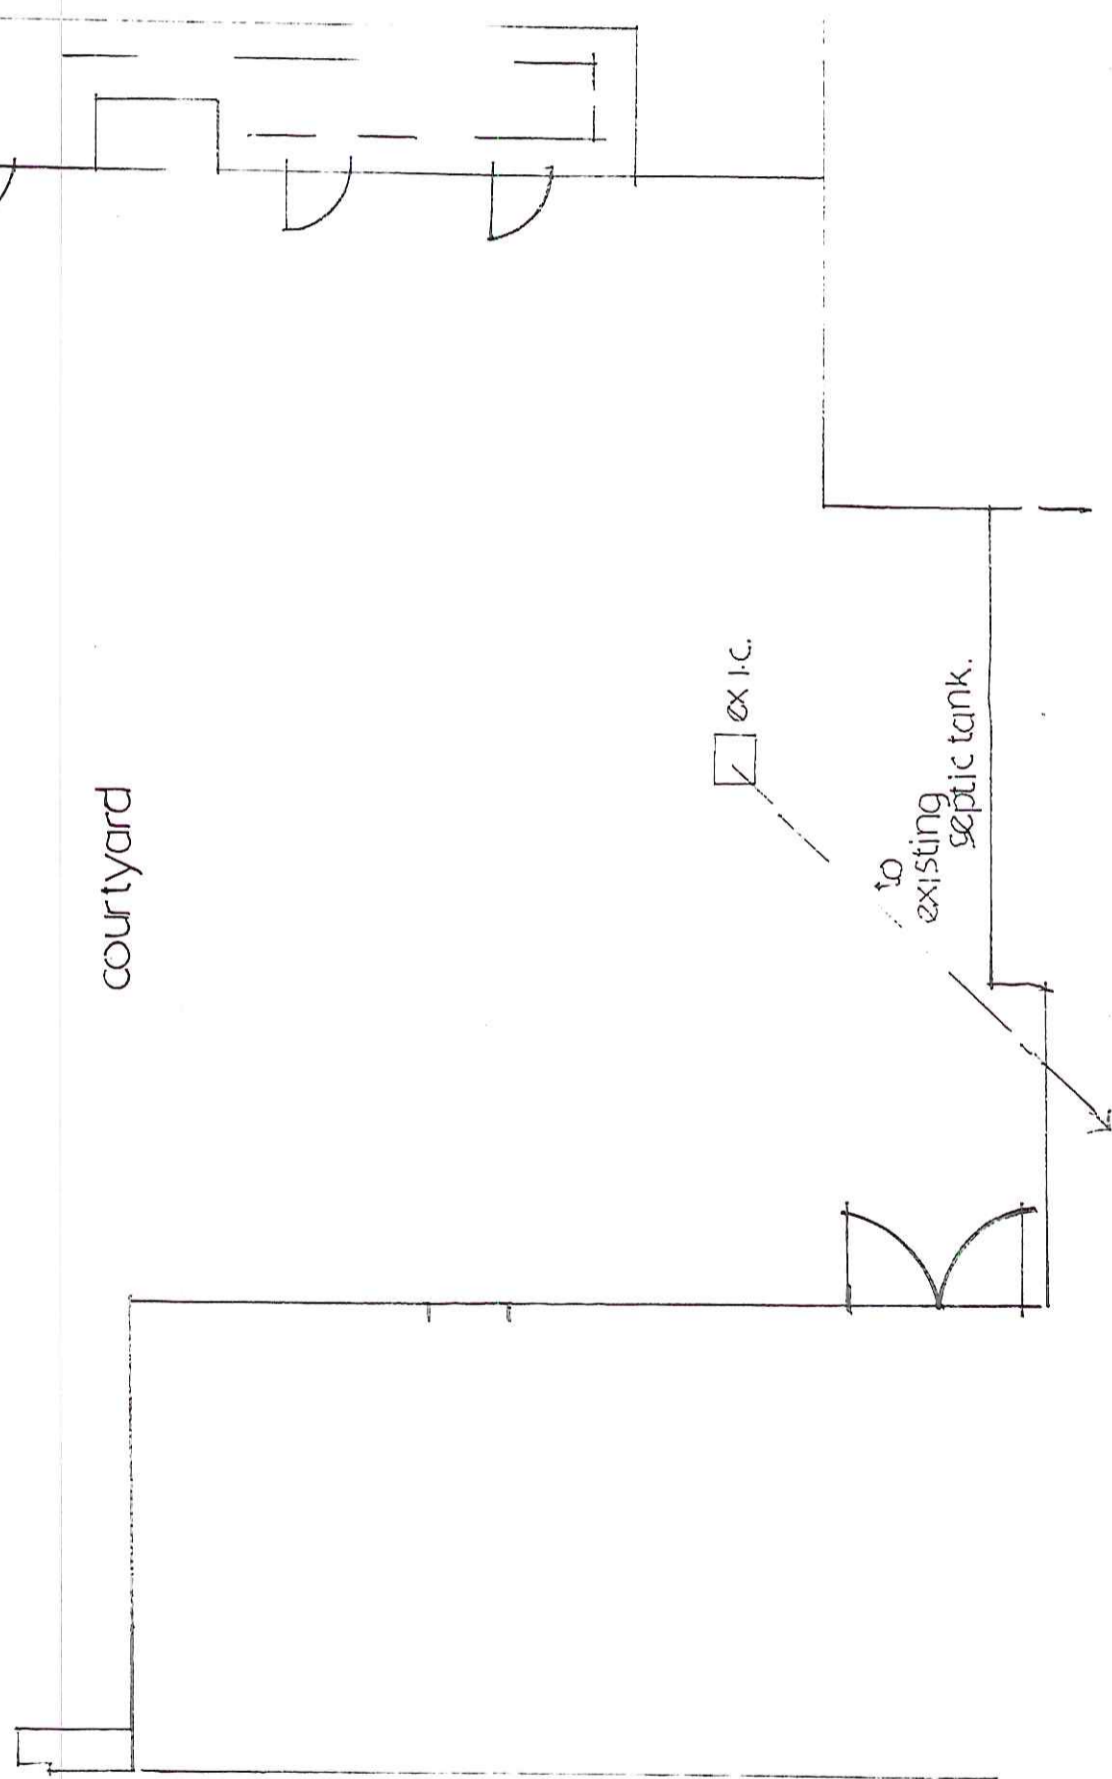


14 MAR 2016

 


Dwg.no 2016/04/1

 


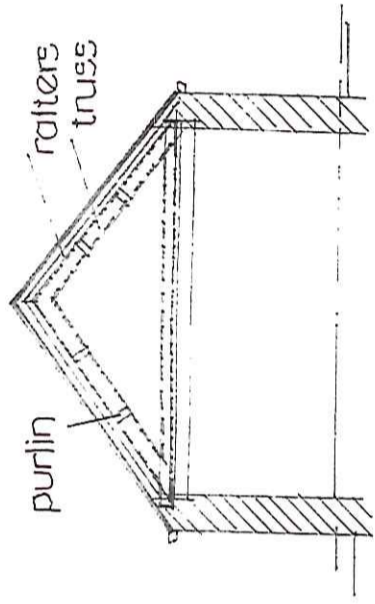


cross section 1:100
EXISTING

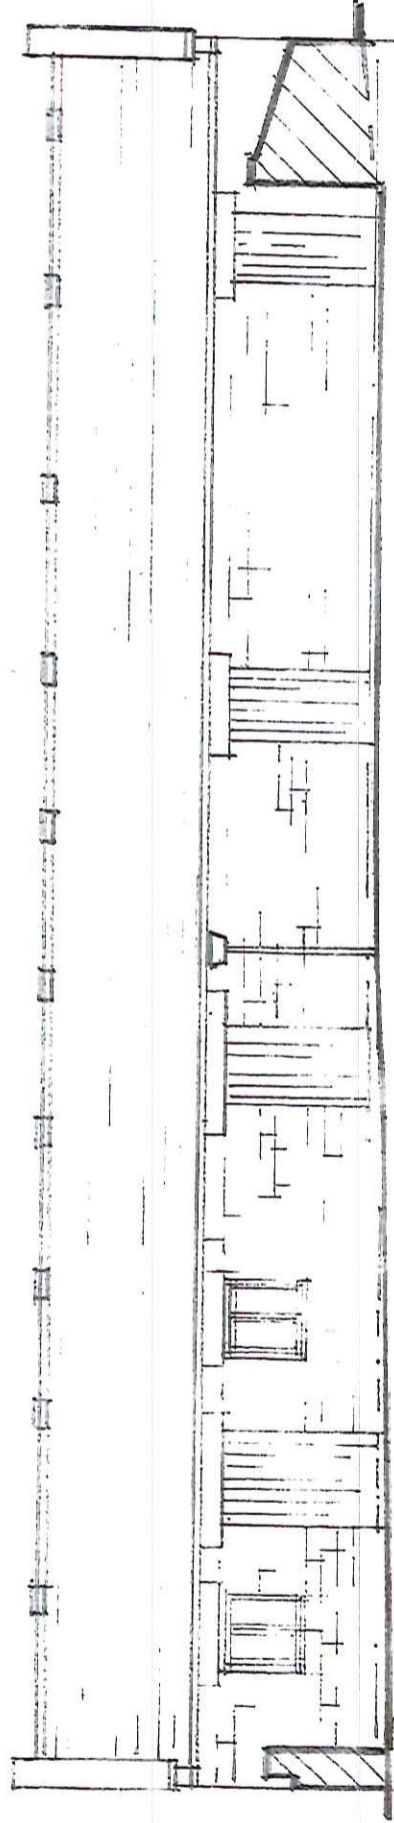


rear elevation 1:100 EXISTING

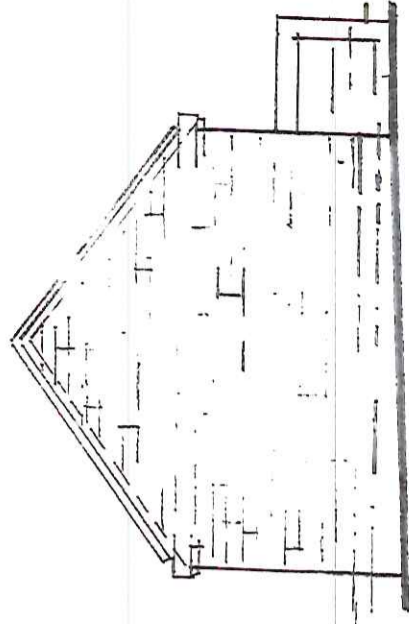

end elevation 1:100 (A)
EXISTING

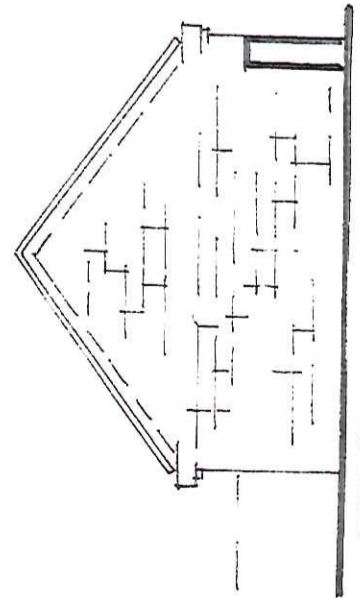


end elevation (B) 1:100
EXISTING

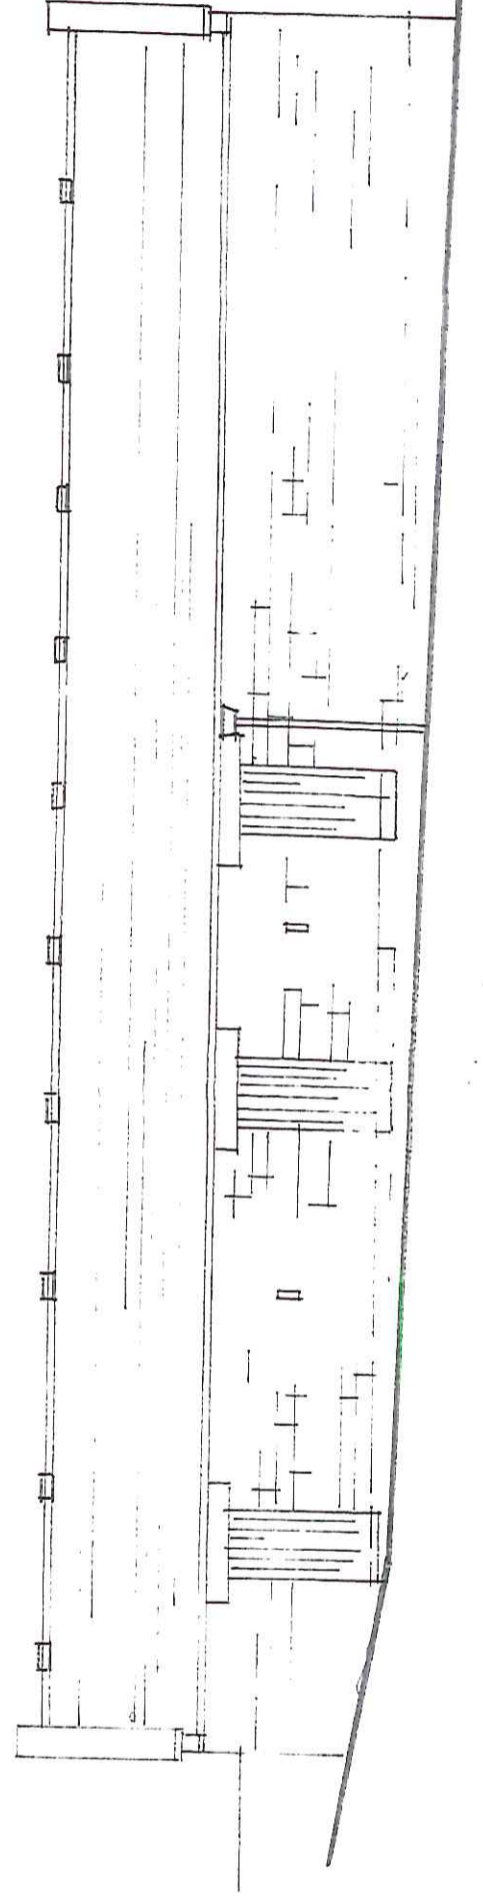

front elevation 1:100 EXISTING


14 MAR 2016

 

Dwg.no.
2016/04/3



14 MAR 2016

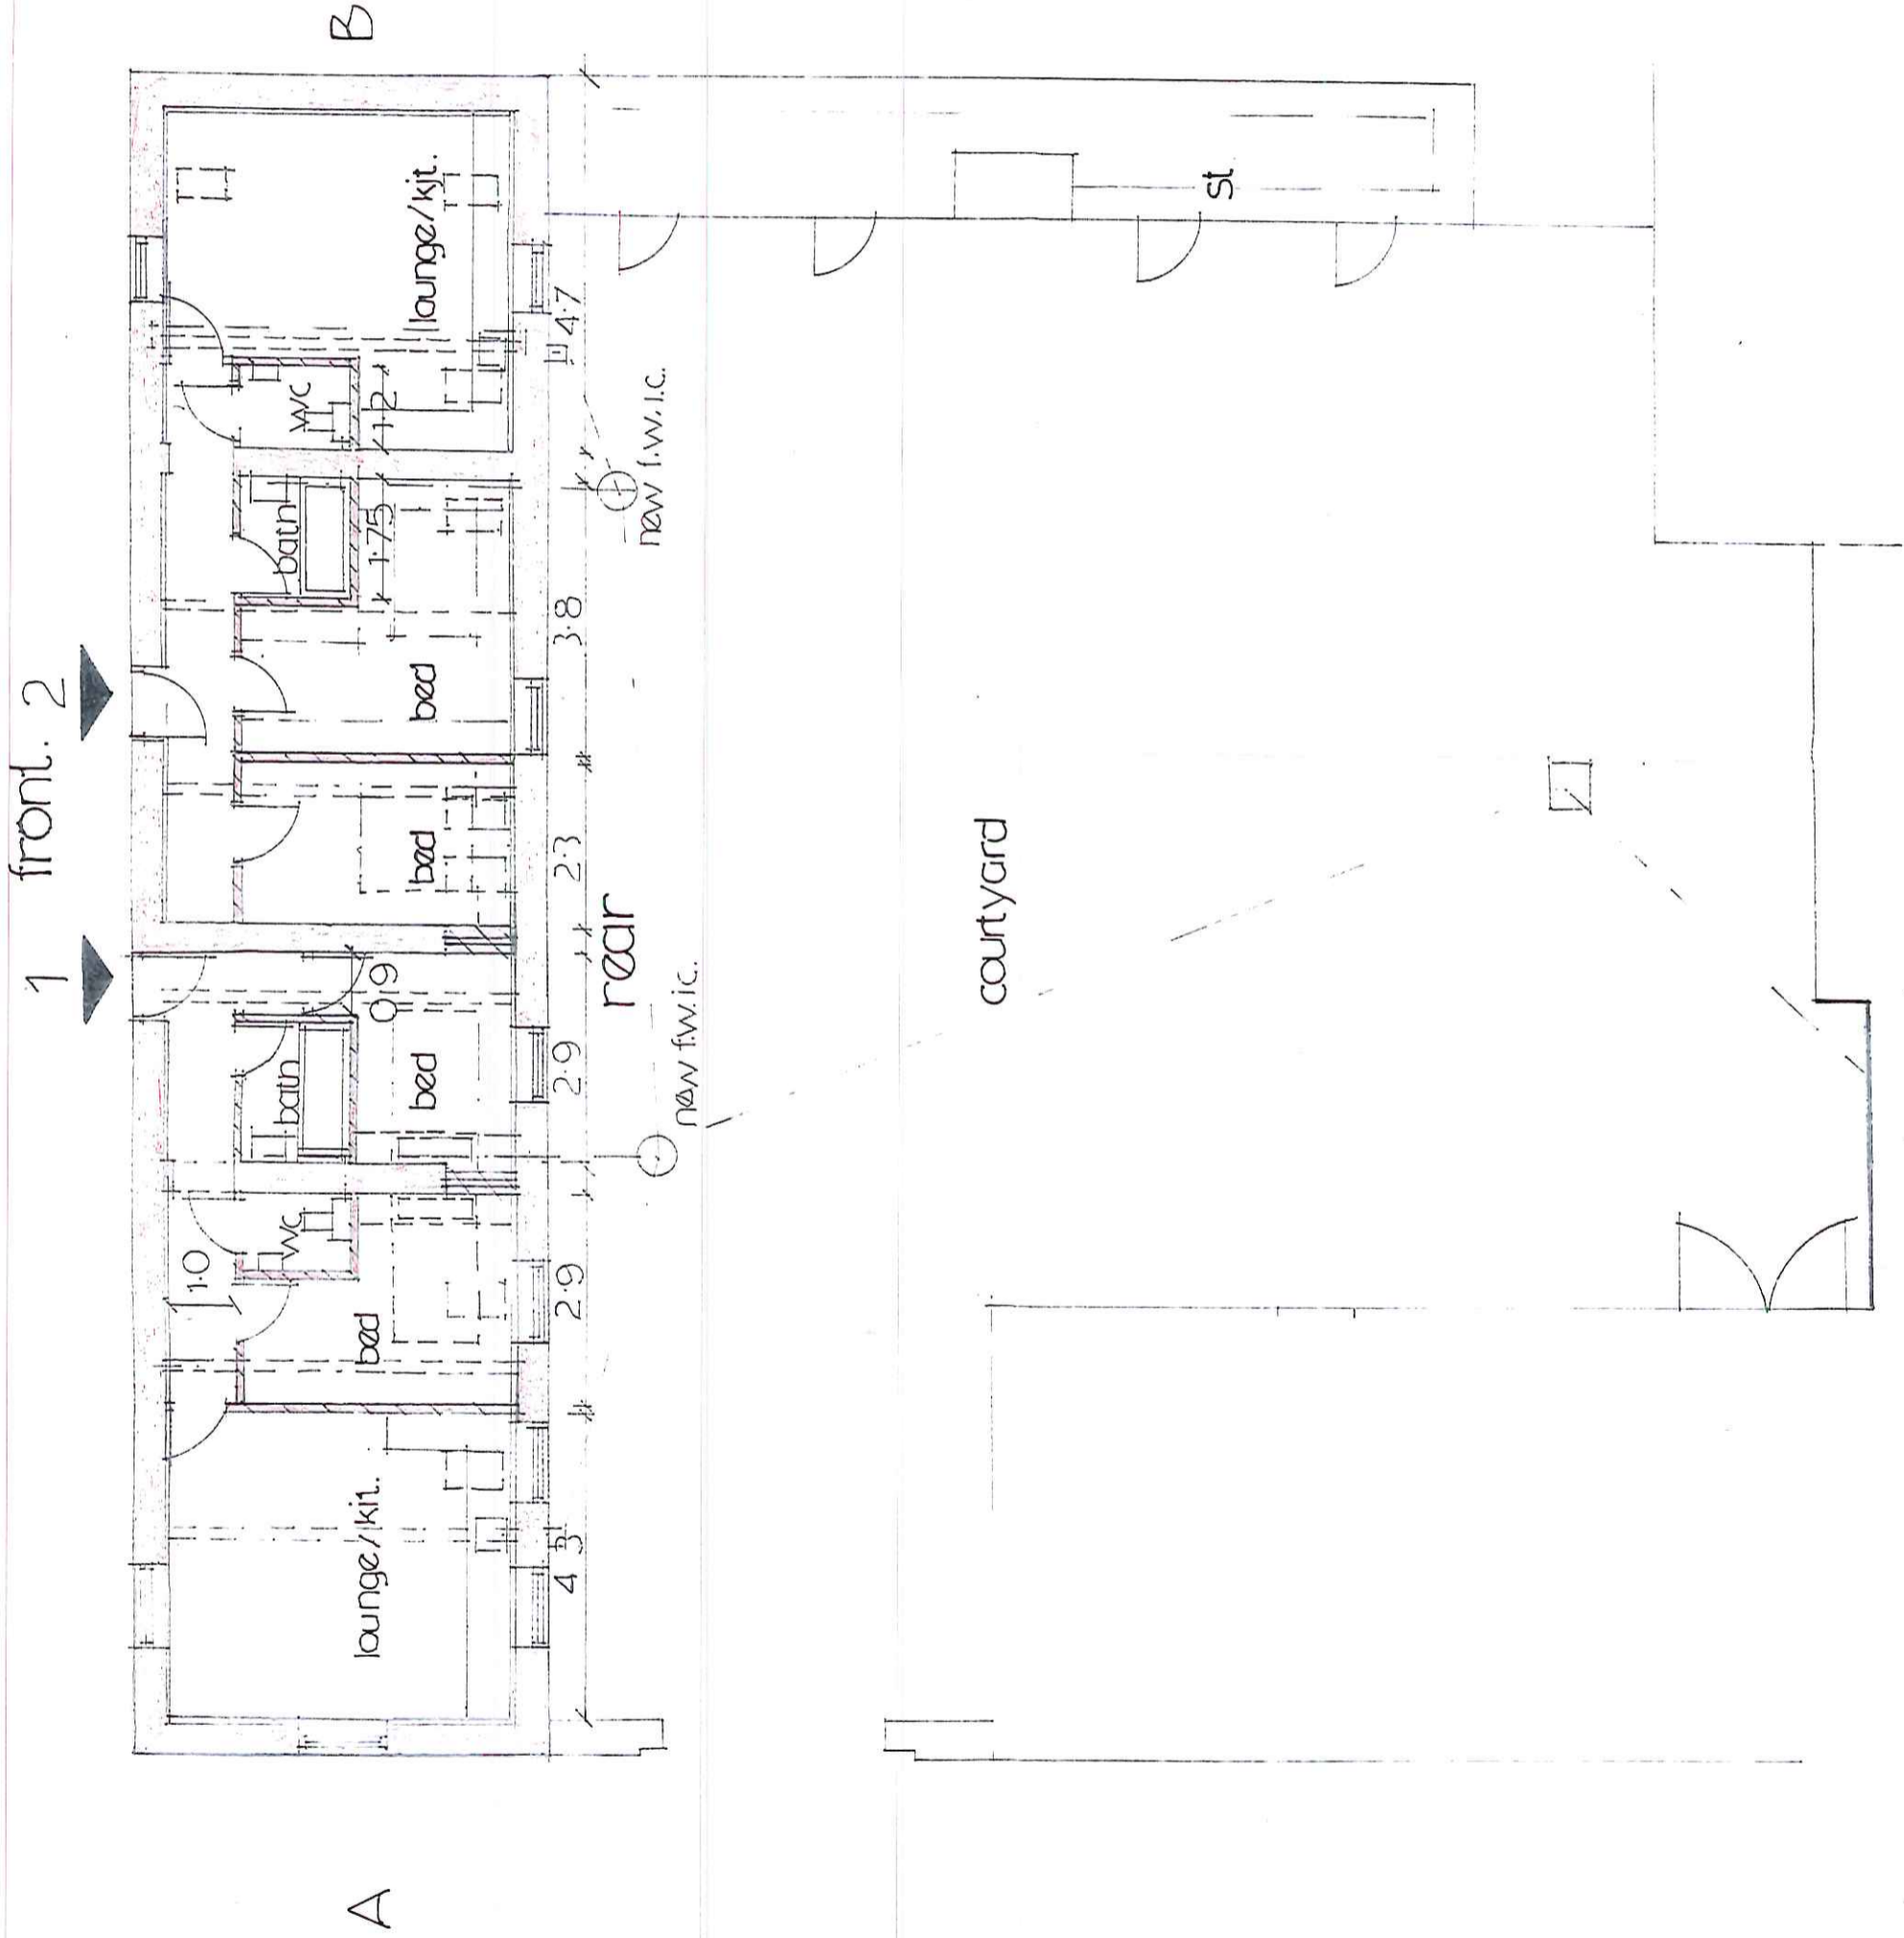


layout plan
PROPOSED 1:100.

2 DWELLINGS.




Dwg. no. 2016/04/4



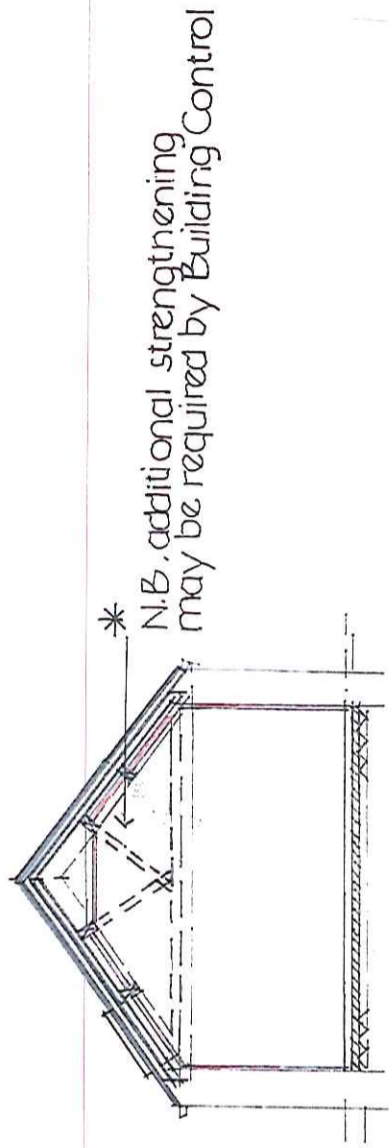


Cross section PROPOSED


14 MAR 2016

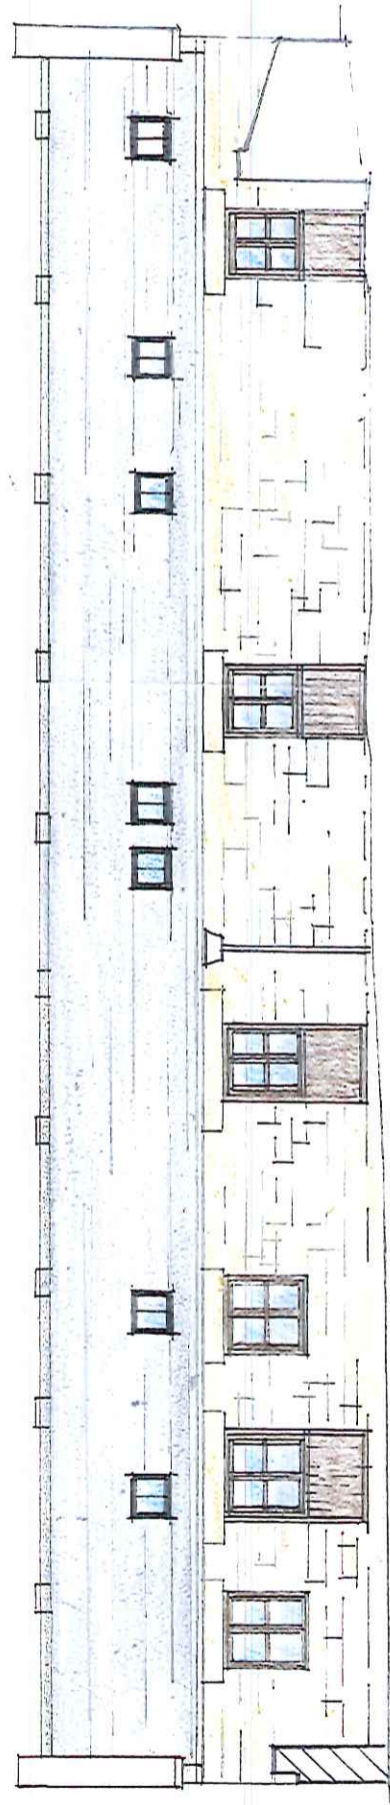


rear elevation 1:100 PROPOSED

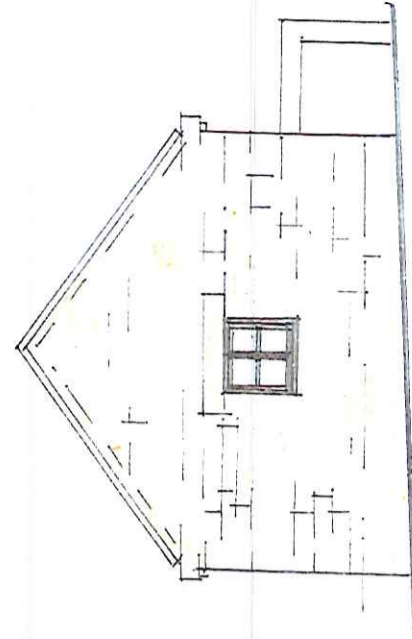


end elevation A 1:100 PROPOSED

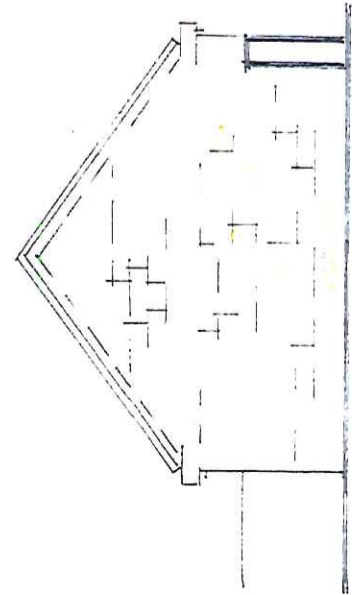

end elevation B 1:100 PROPOSED

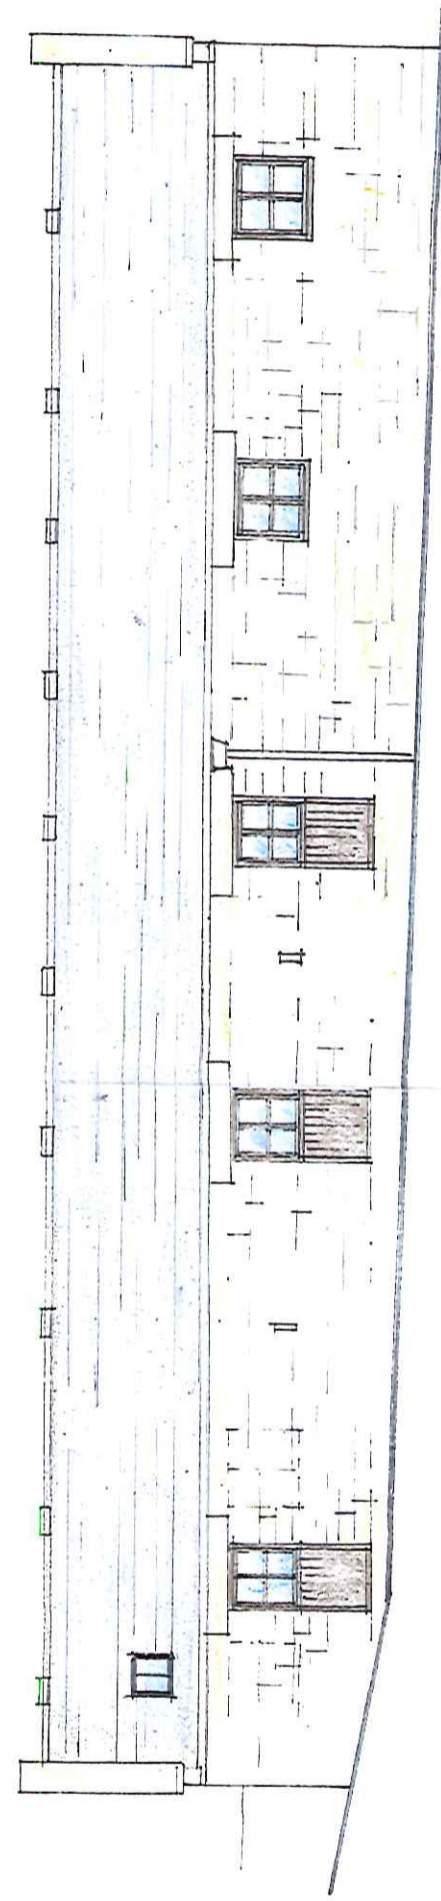


front elevation 1:100 PROPOSED

 


DWG. no. 2016/04/5



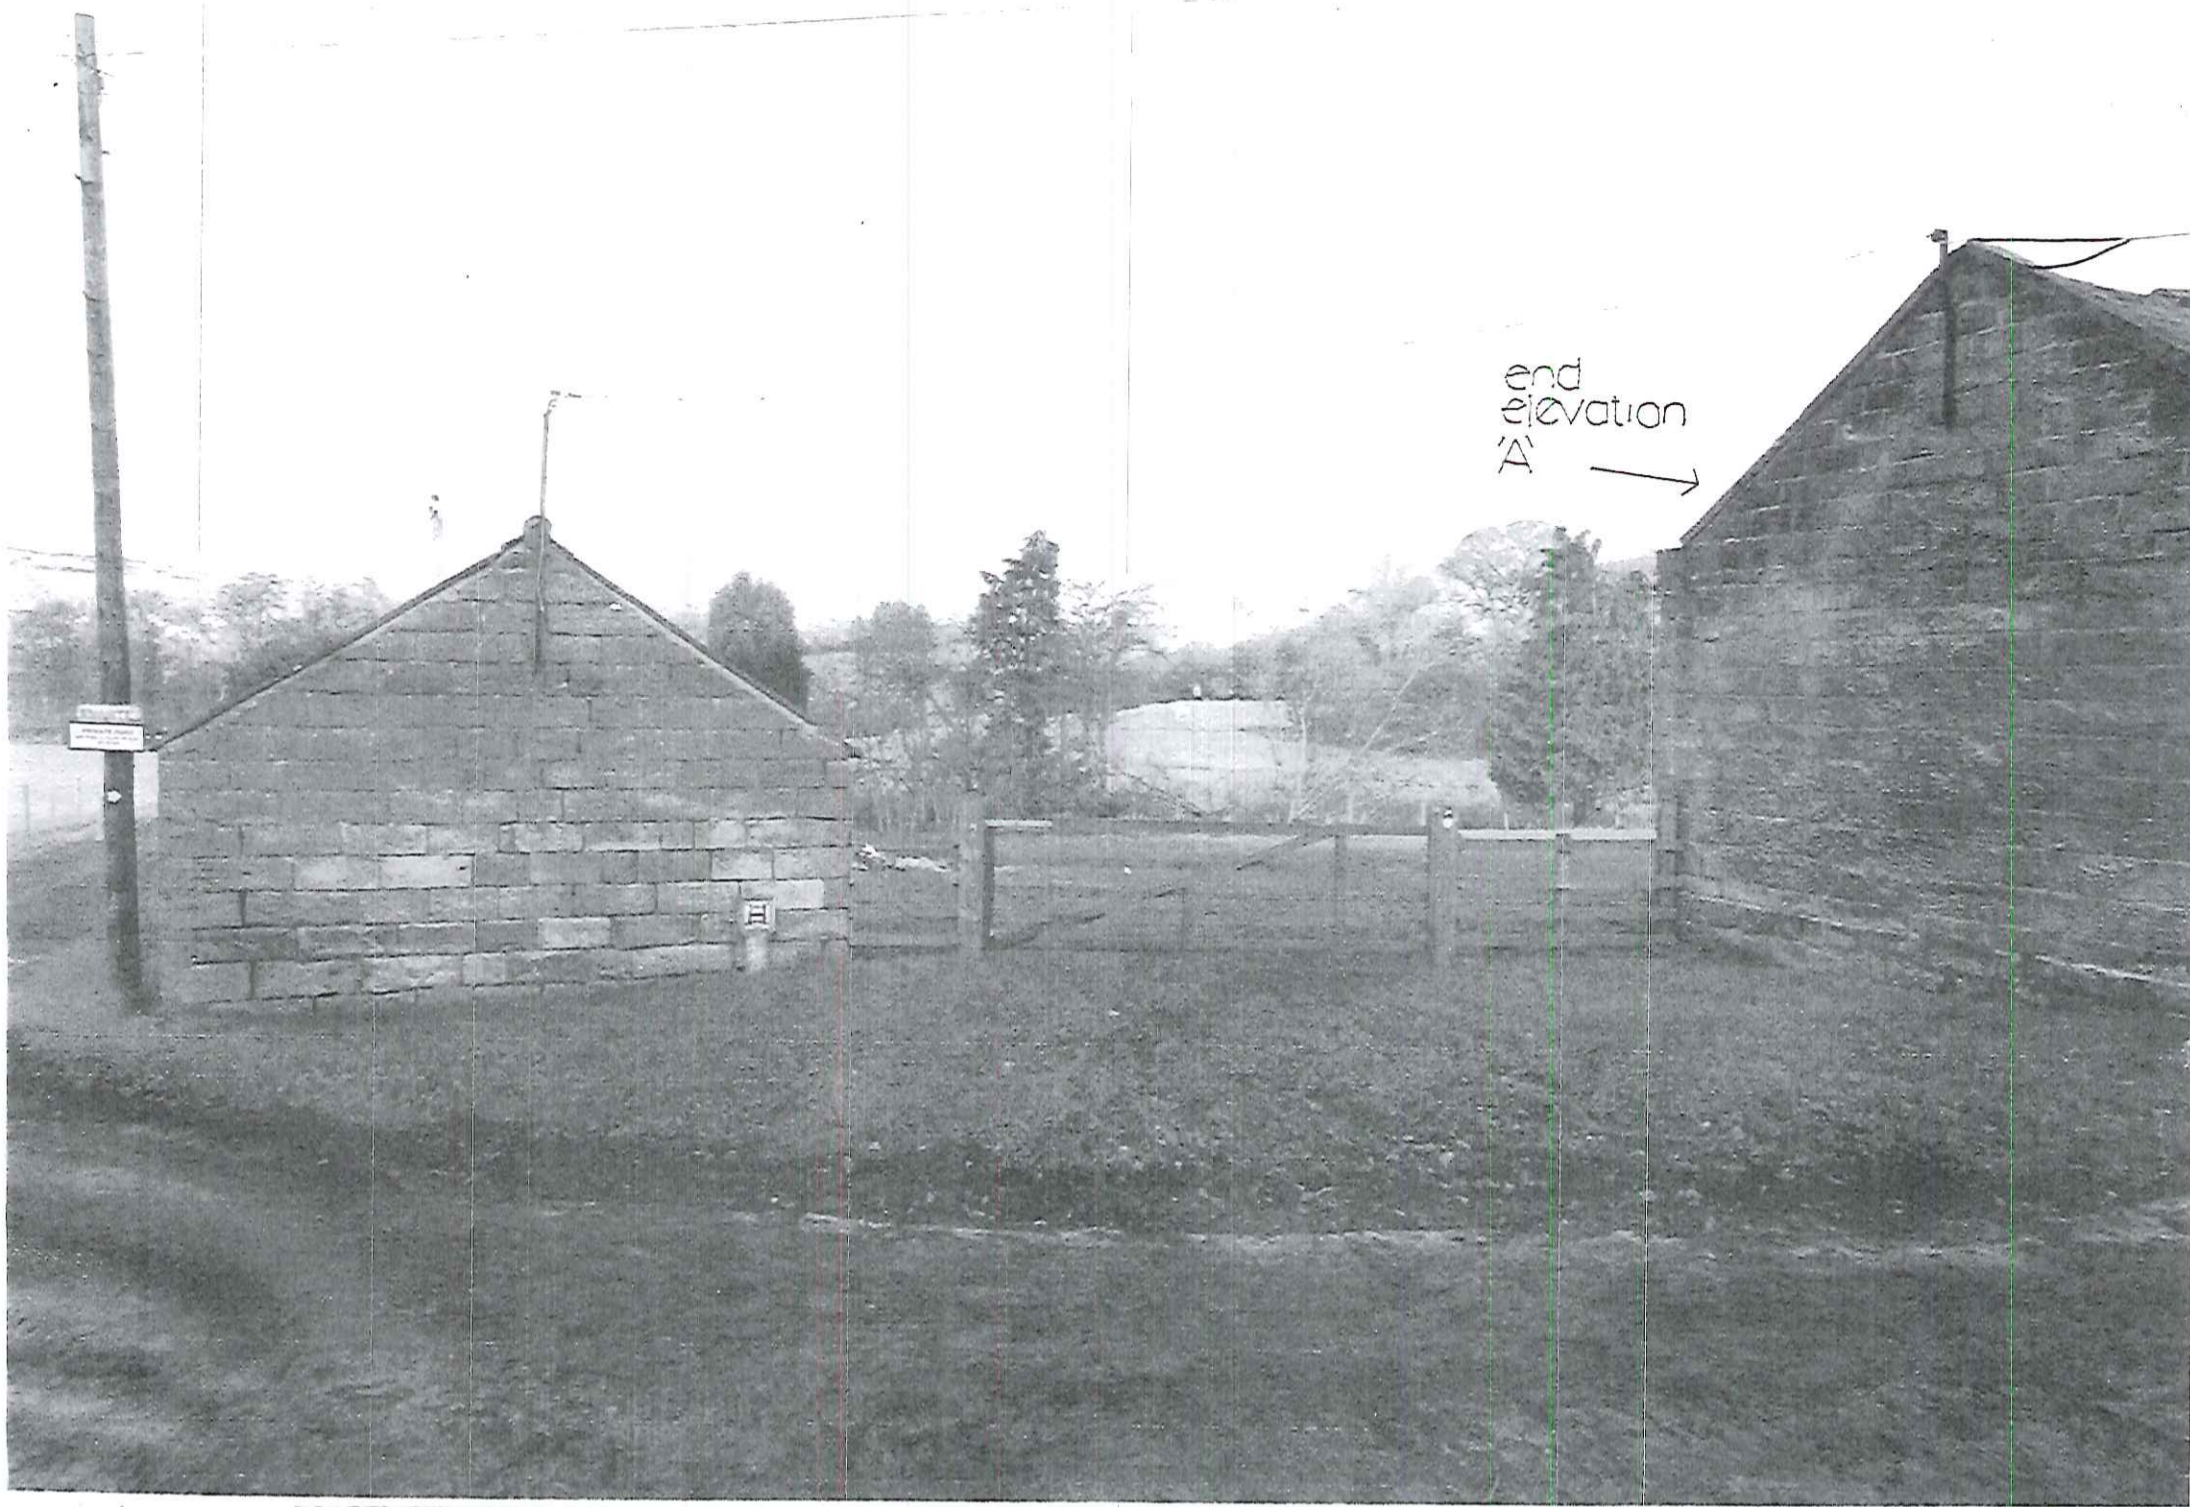

end
elevation
'A' →

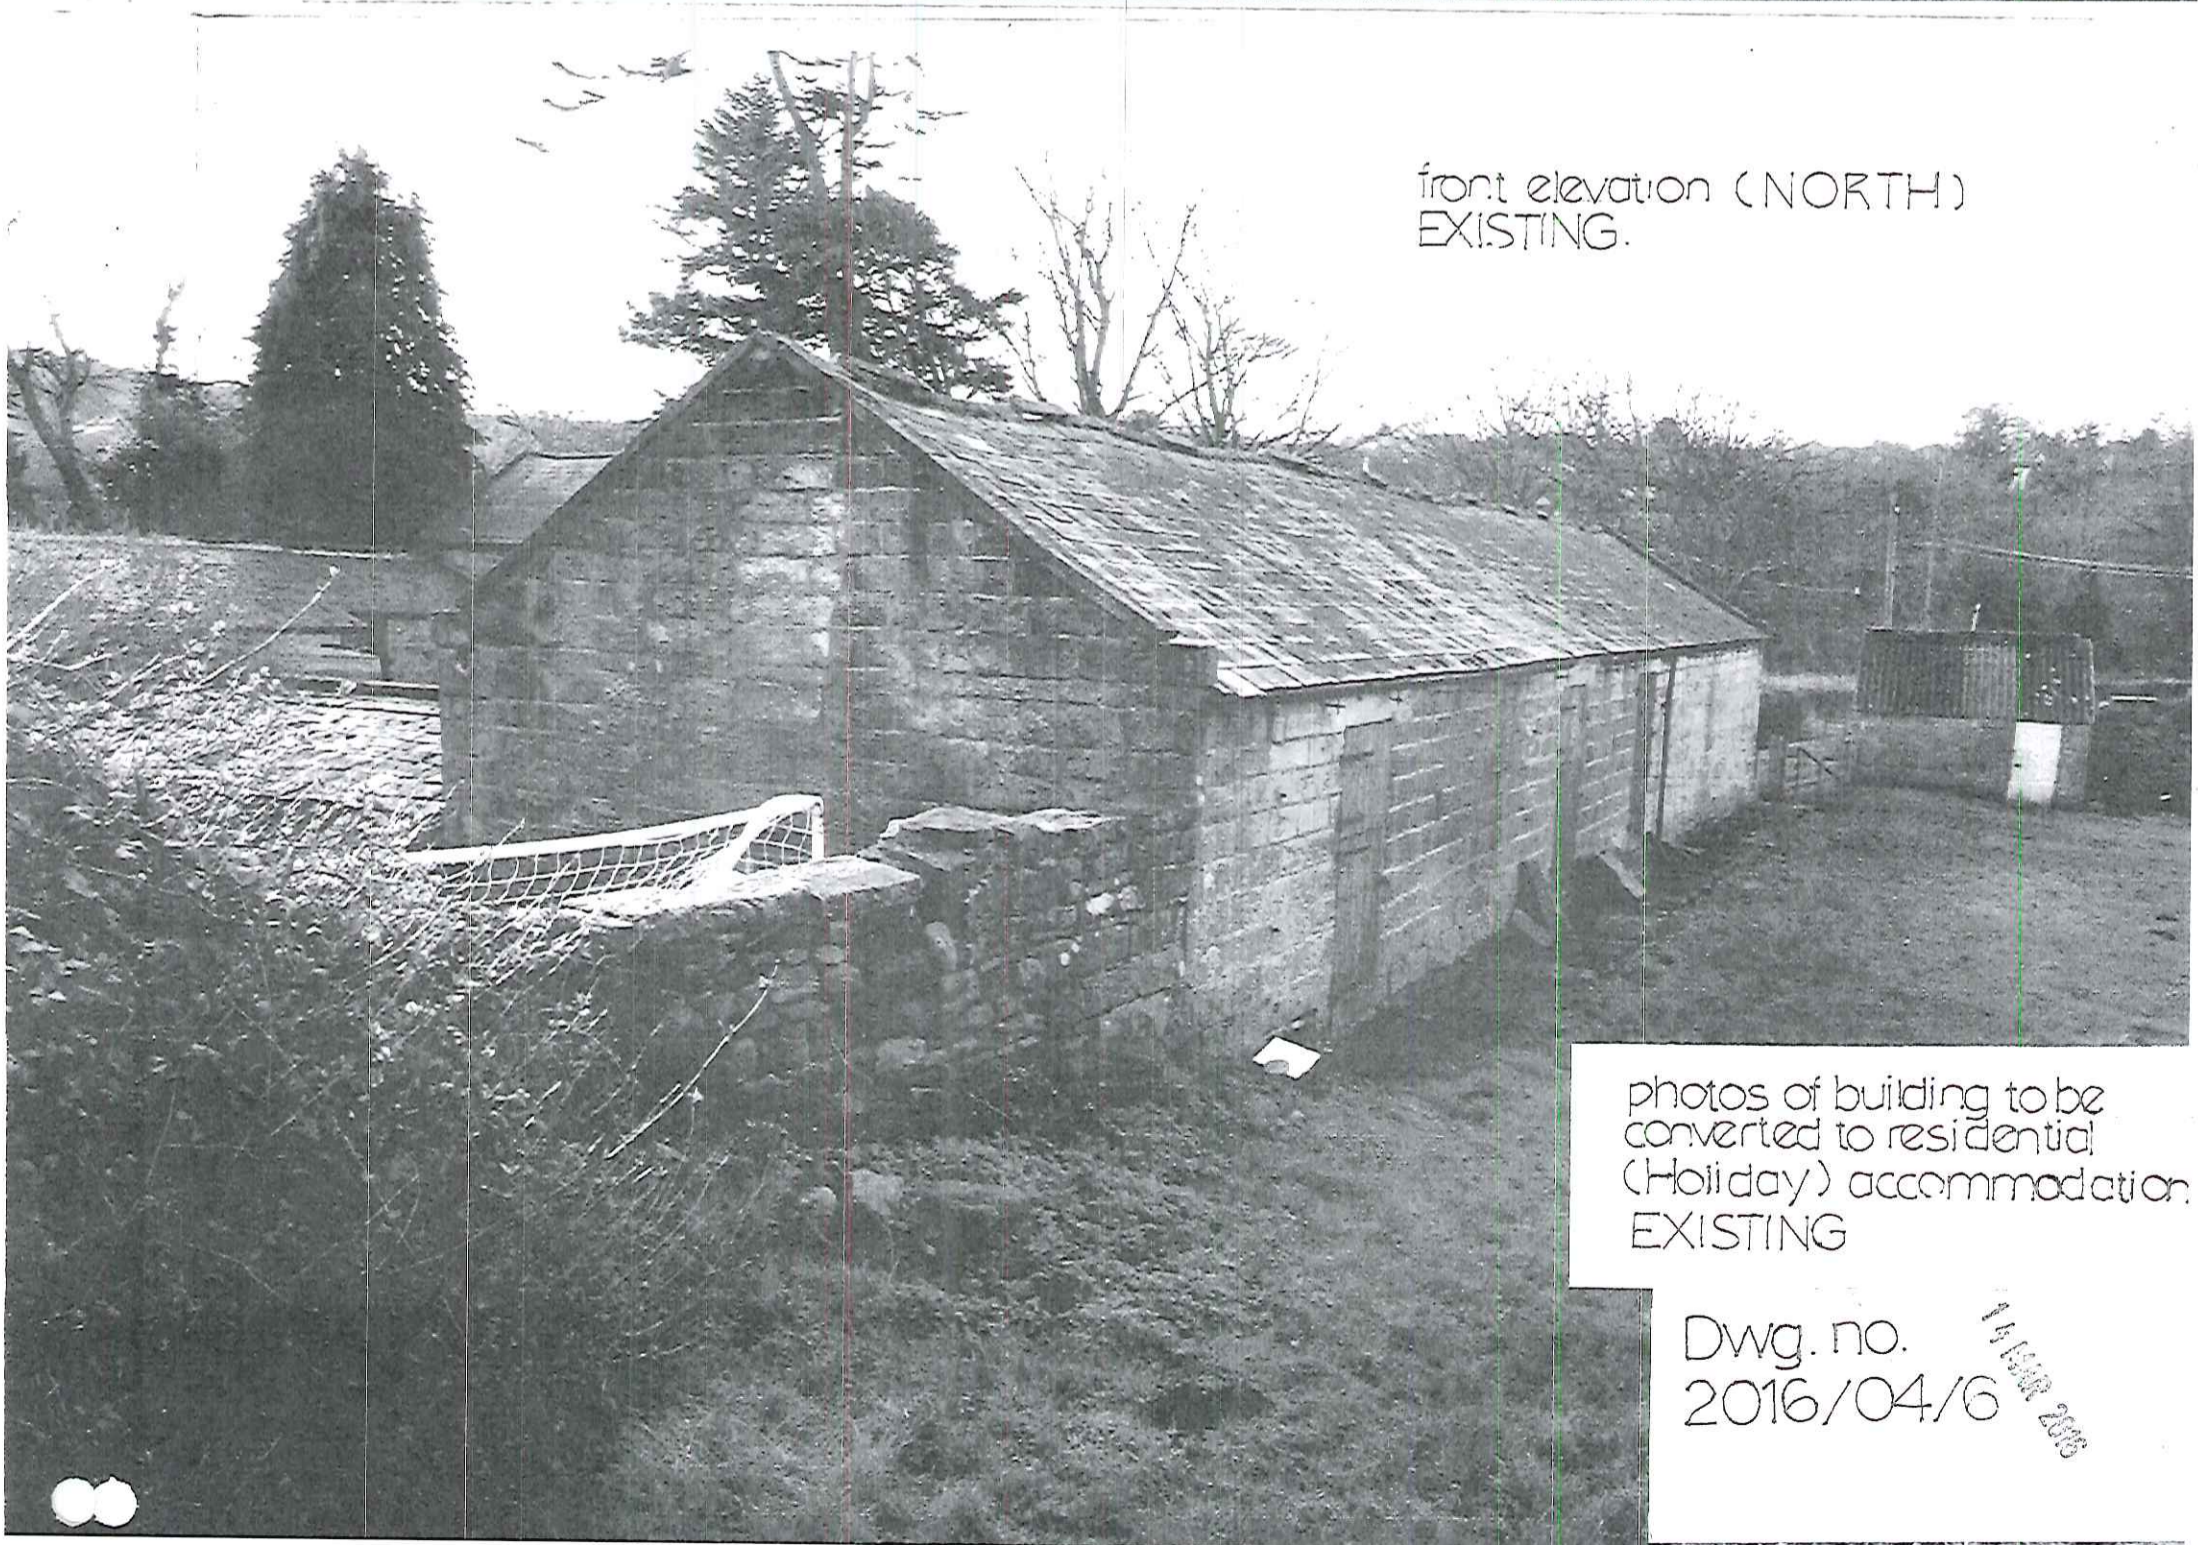

front elevation (NORTH)
EXISTING.

photos of building to be
converted to residential
(Holiday) accommodation
EXISTING

Dwg. no.
2016/04/6

14/12/2016