



41




42




43



44

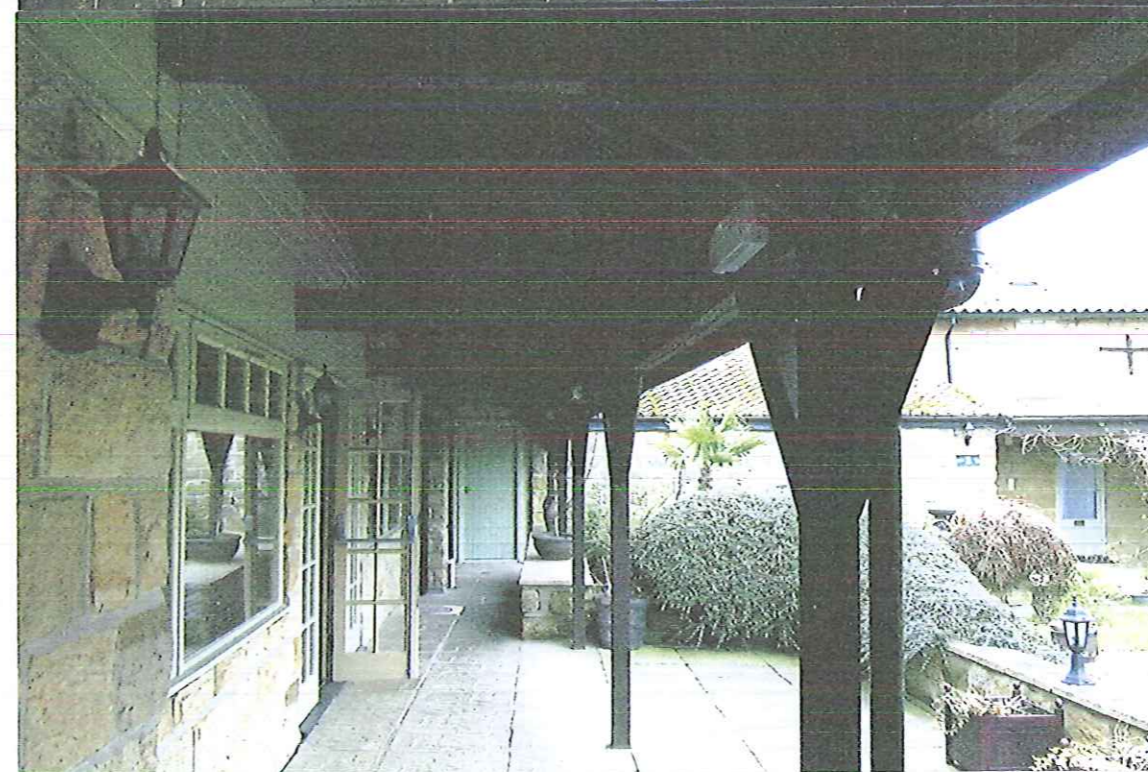

45

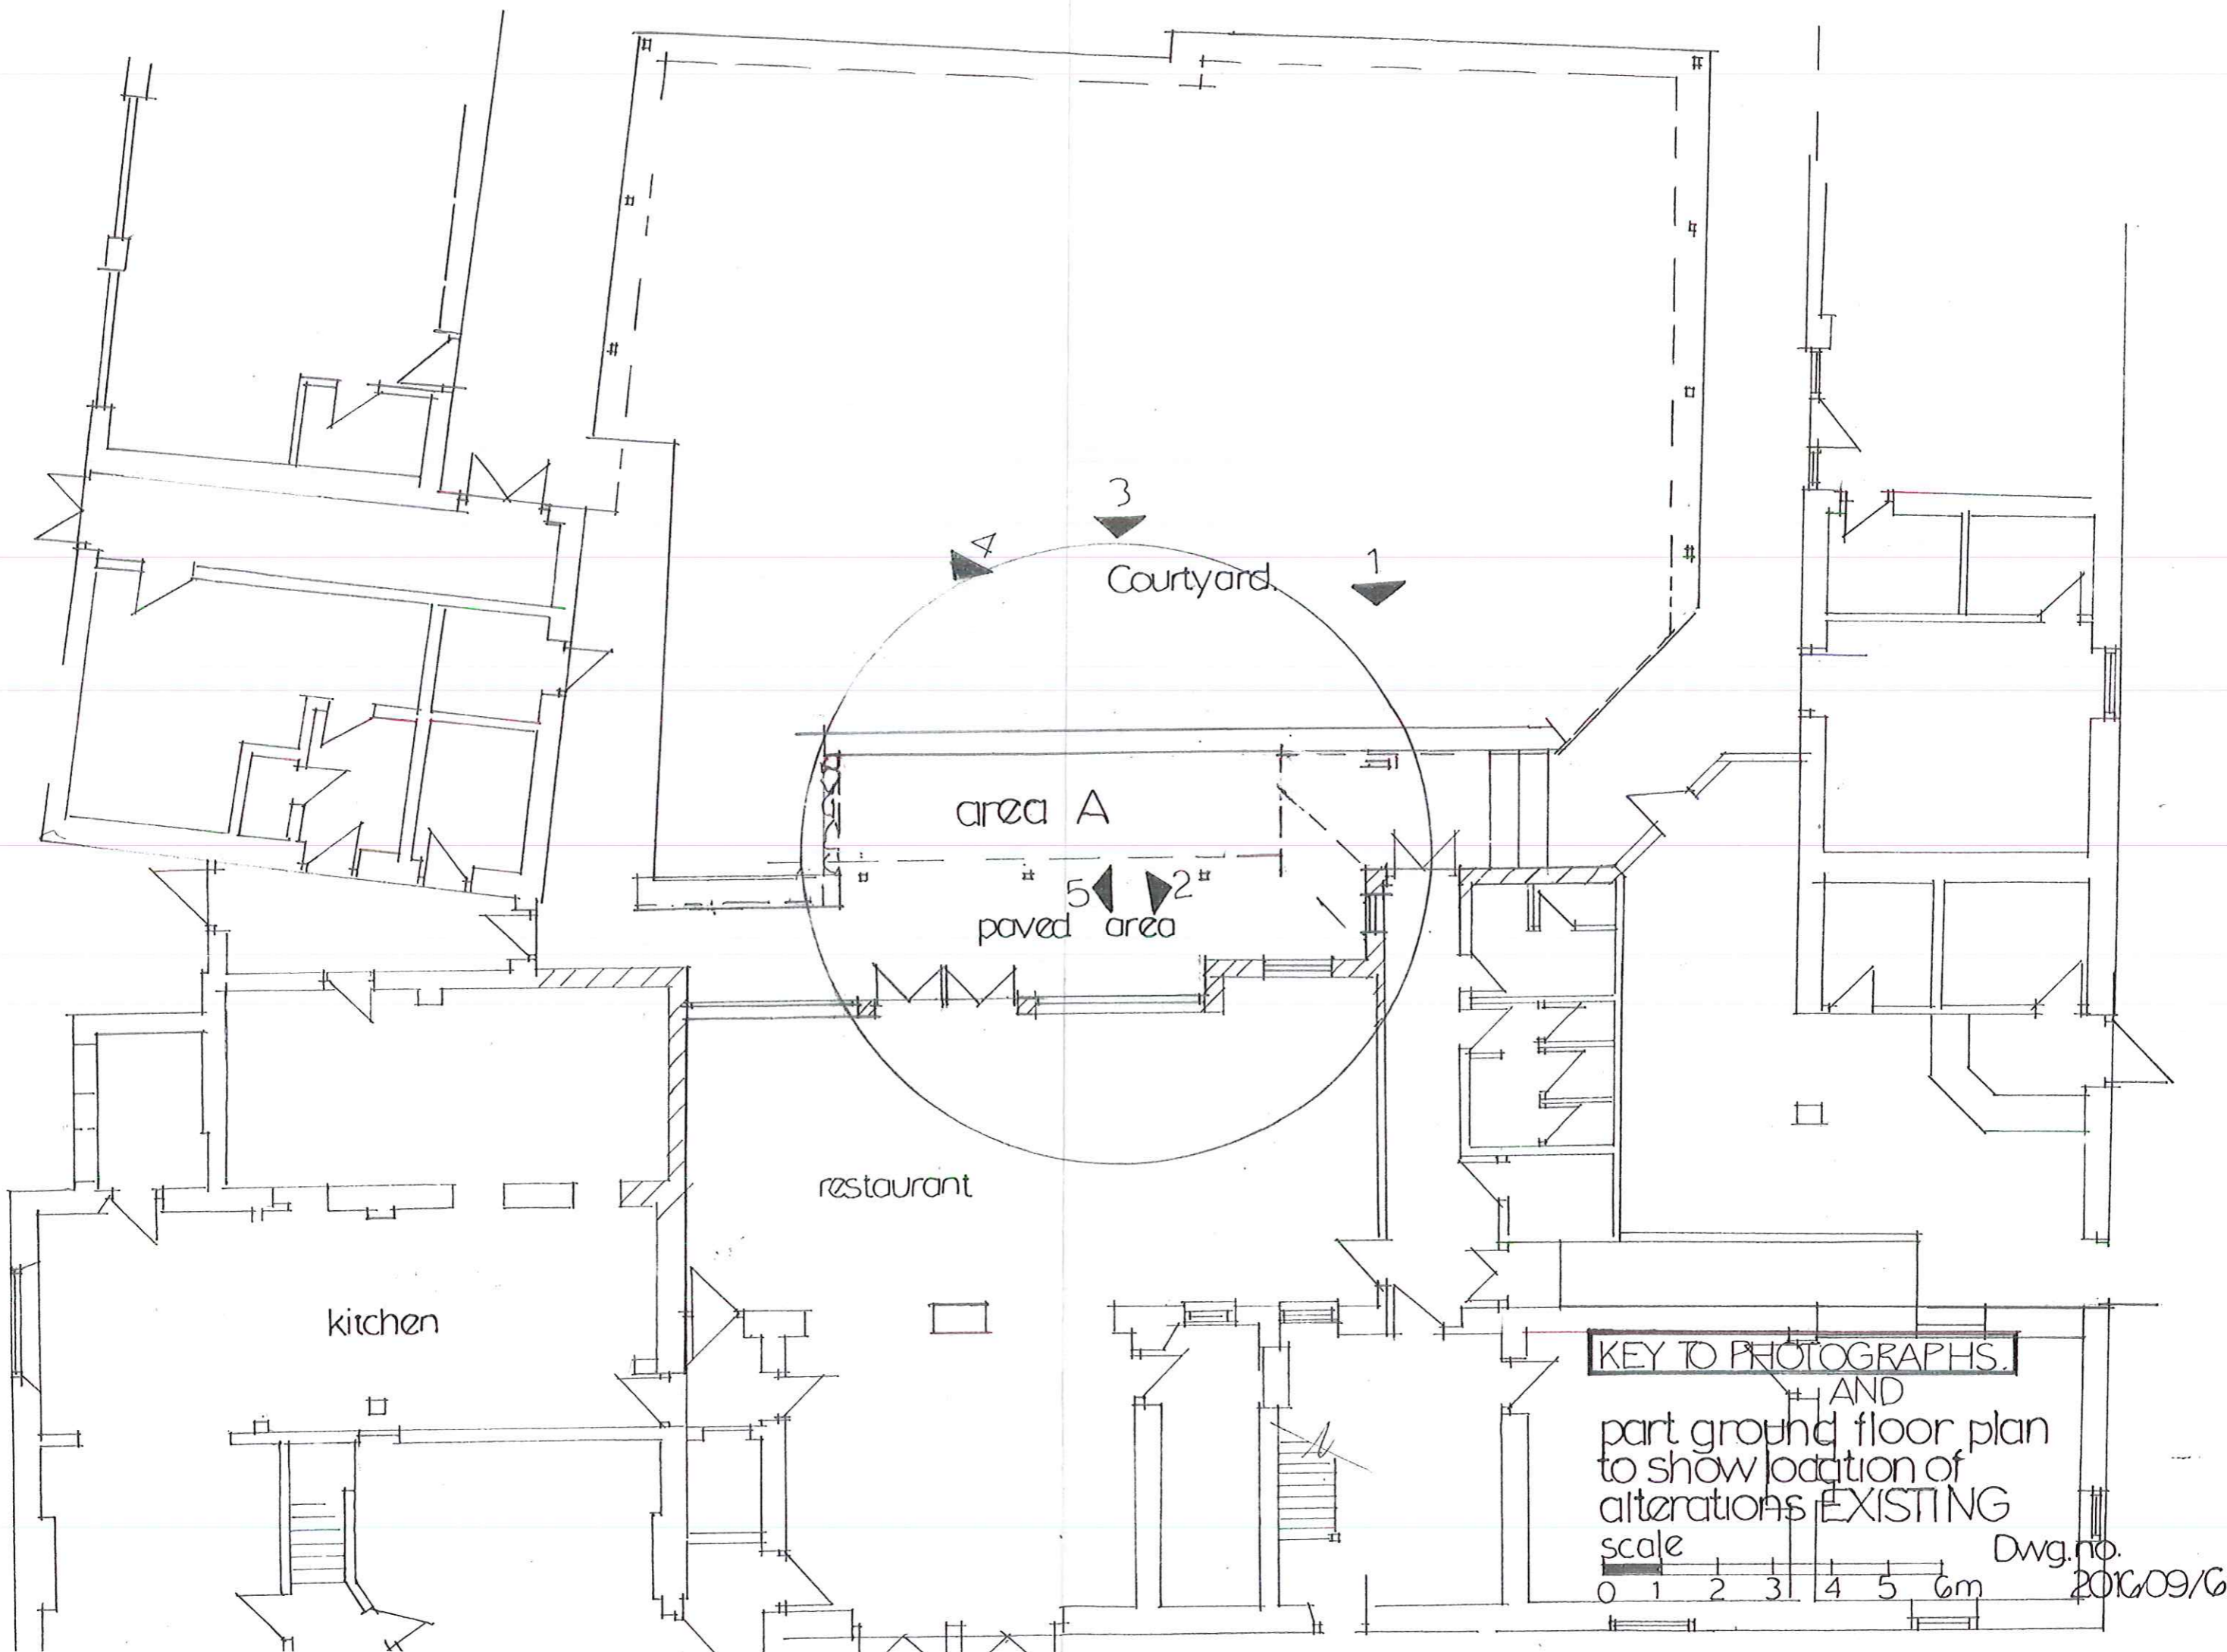

Courtyard

area A

paved area

restaurant


kitchen

KEY TO PHOTOGRAPHS.


AND
part ground floor plan
to show location of
alterations EXISTING
scale

0 1 2 3 4 5 6m

Dwg. no.
2016/09/6

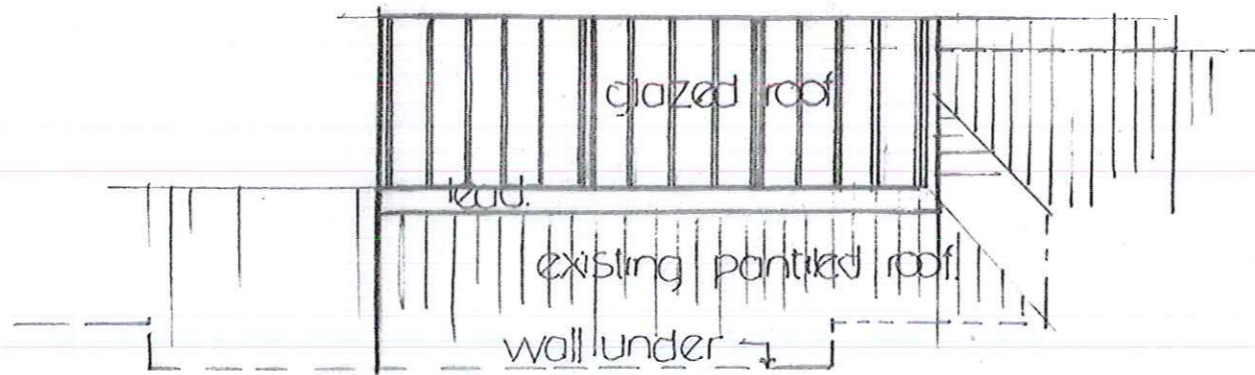


roof plan 1:100
PROPOSED

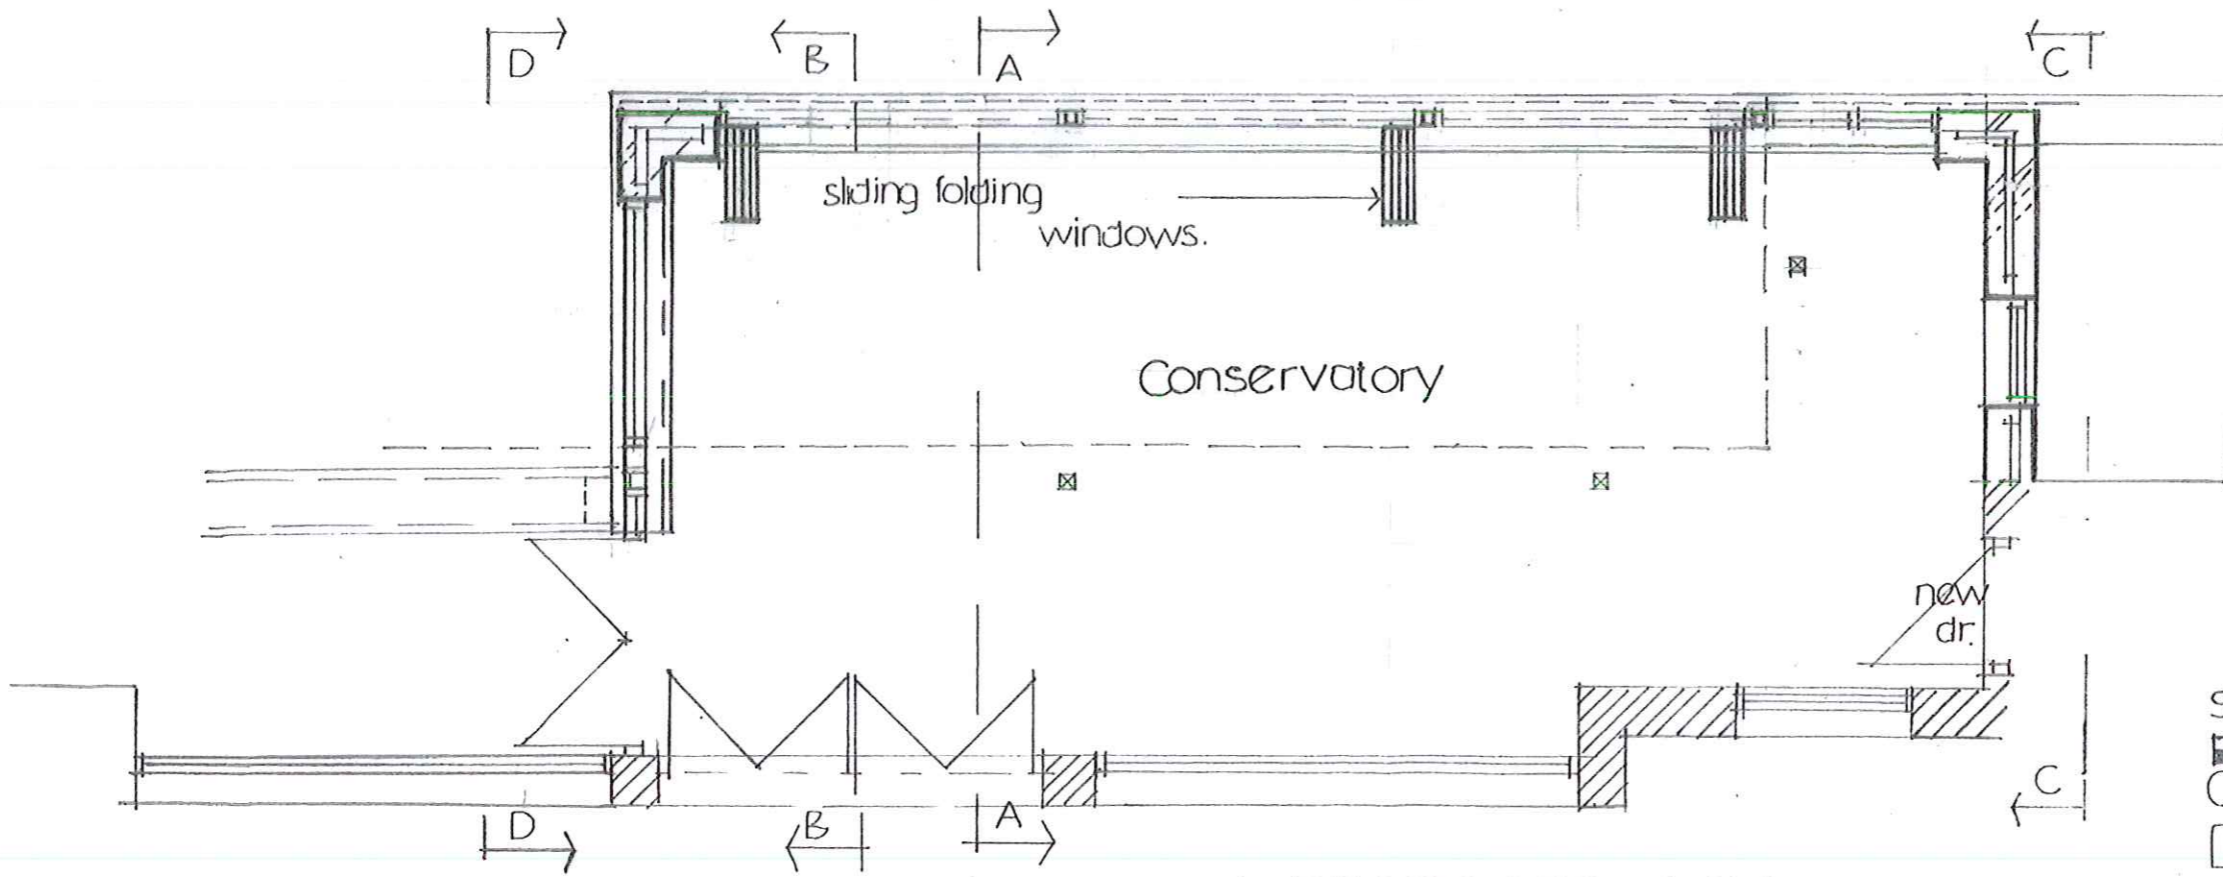


plan area A PROPOSED 1:50


scale 1:50

 


Dwg.no. 2016/09/ 3

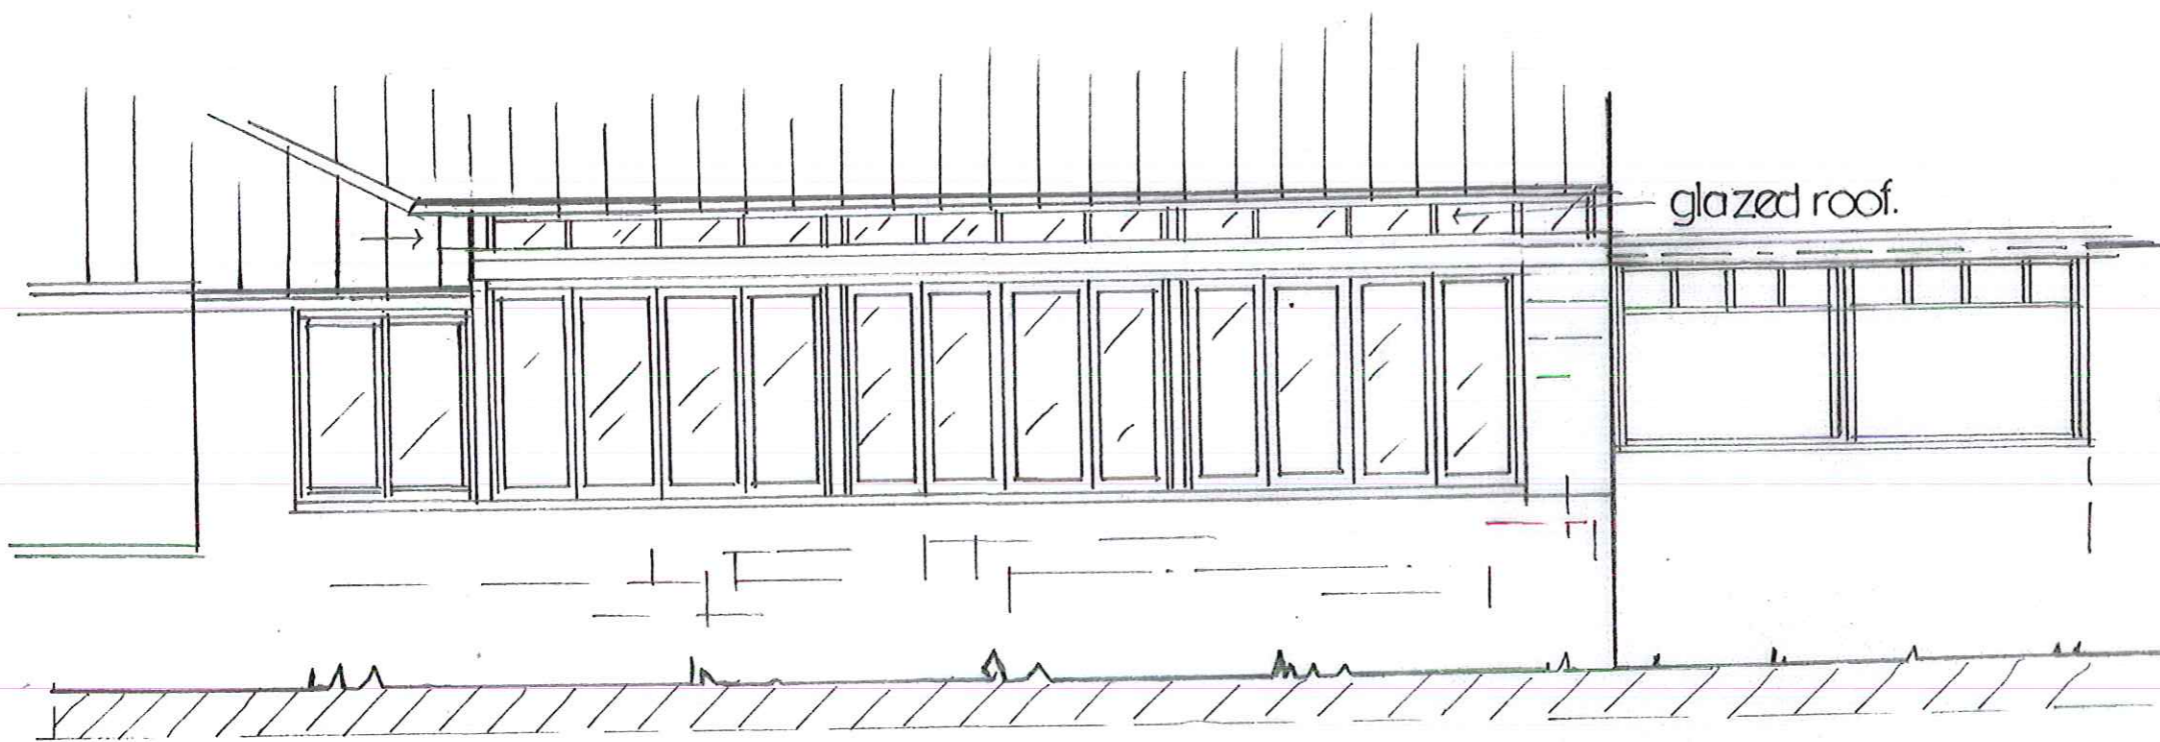


Elevation Area A PROPOSED
to Courtyard

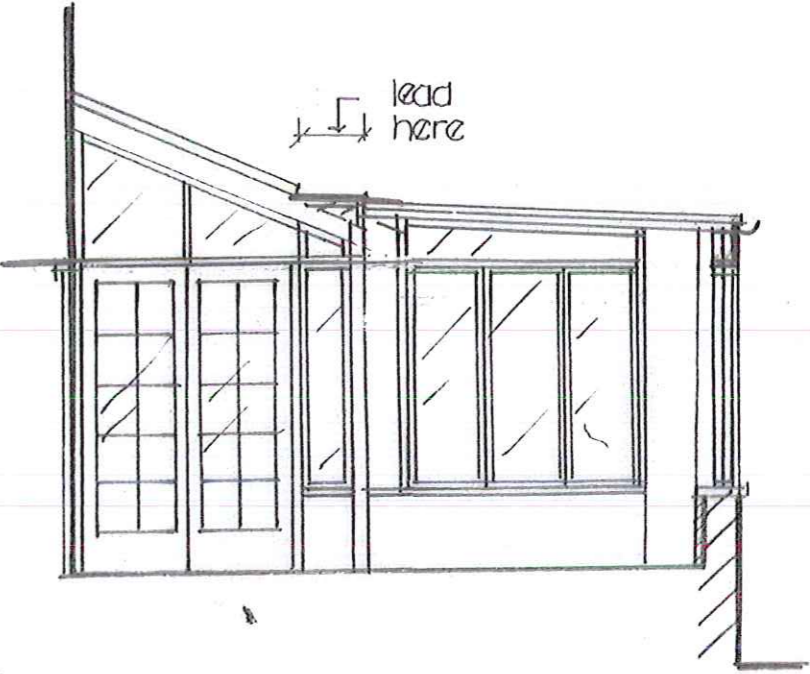

Sectional elevation B-B
PROPOSED
with lifted roof line

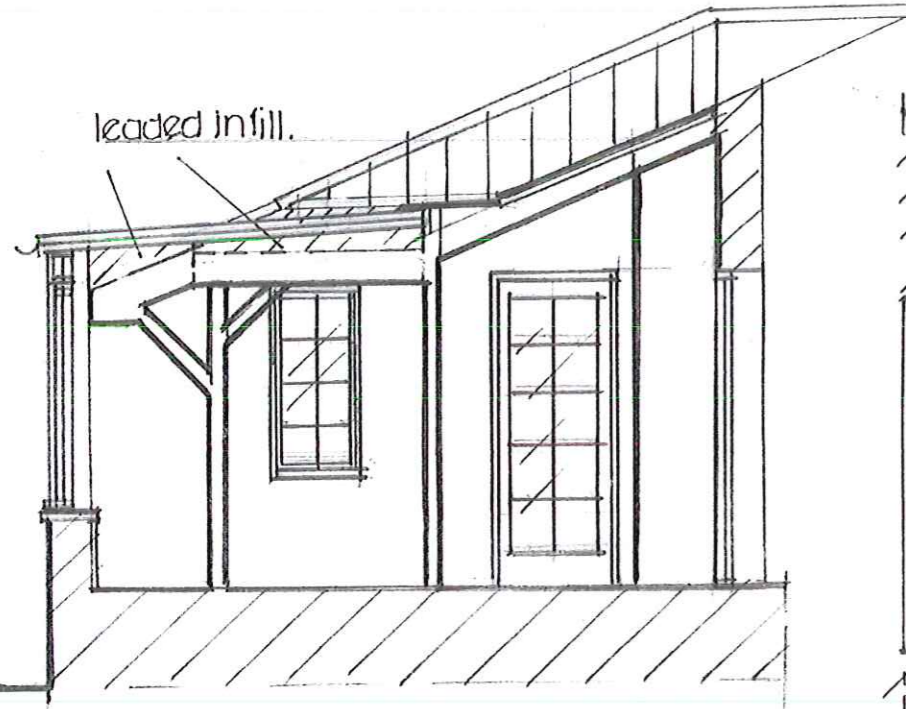


Sectional elevation A-A
PROPOSED.

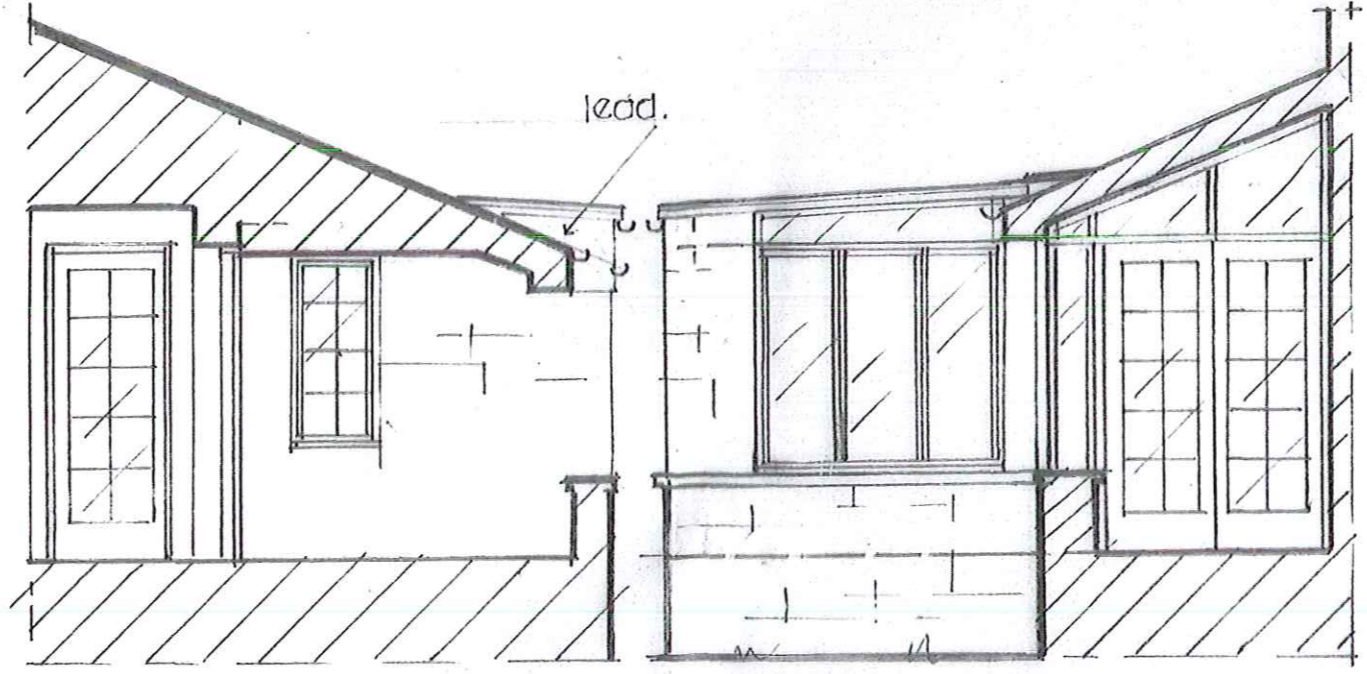


Sectional elevation C-C
PROPOSED

Sectional elevation D-D
PROPOSED.

scale 1:50

 

Dwg. no. 2016/09/5

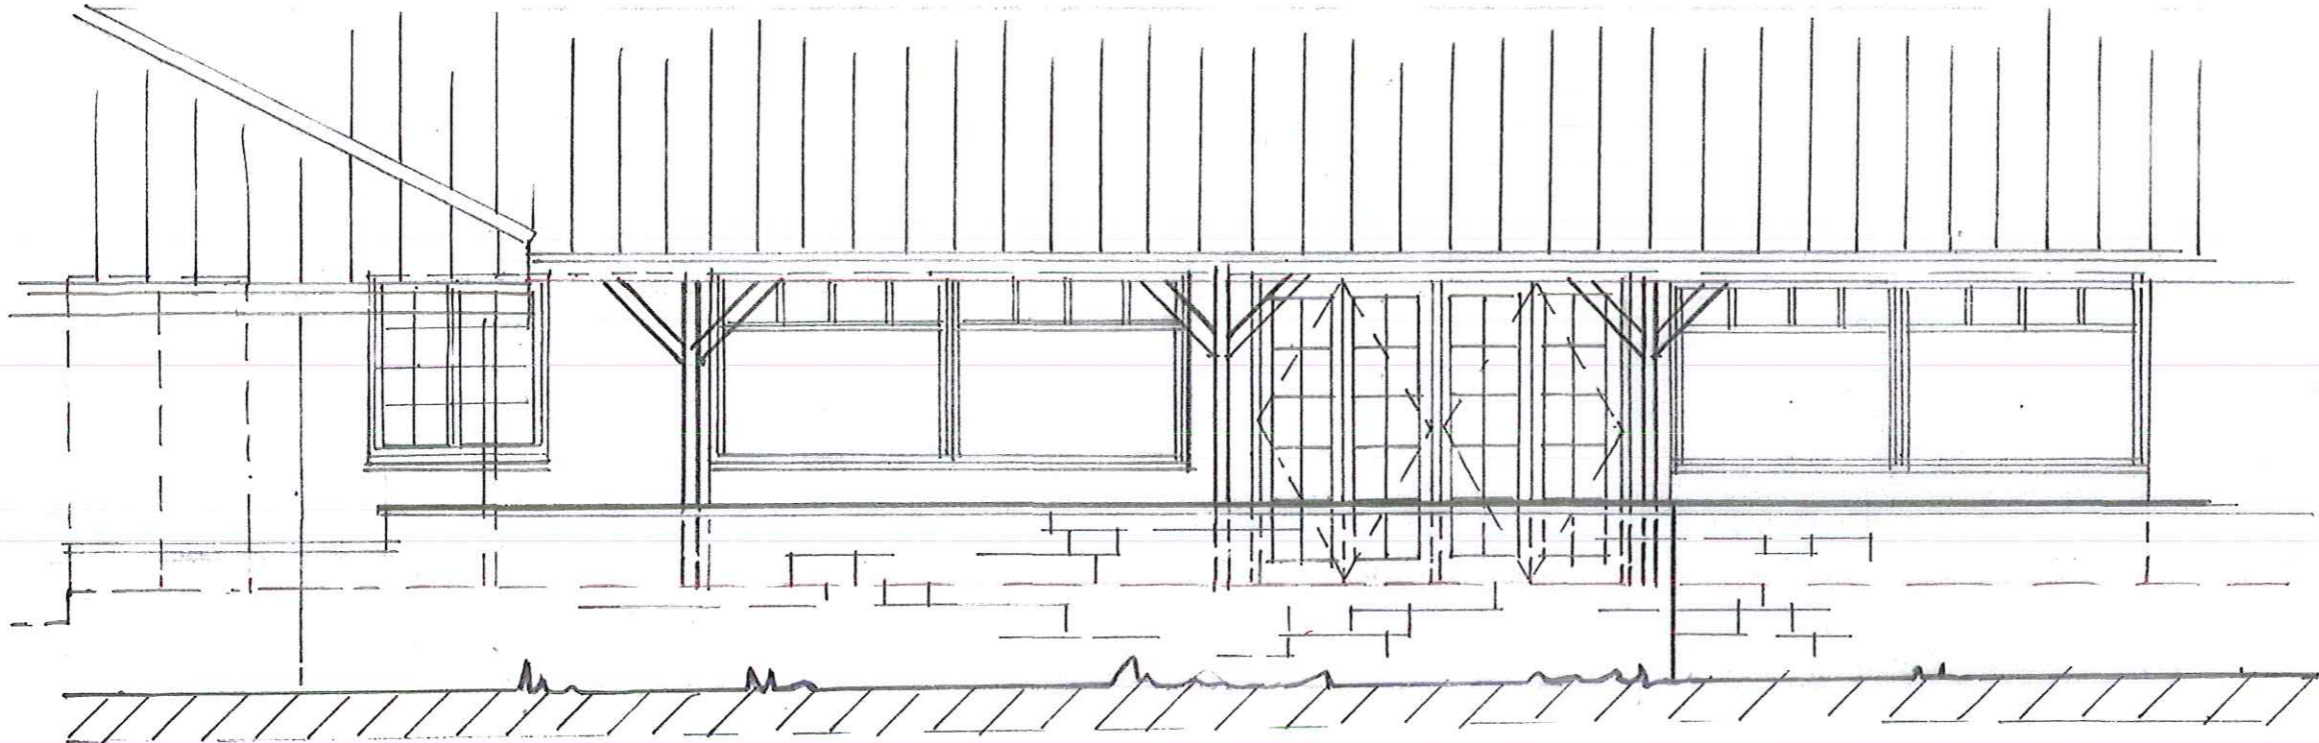

Elevation Area A EXISTING
to Courtyard

scale 1:50




Dwg.no. 2016/09/2




Sectional elevation A-A EXISTING

Courtyard.
| A →

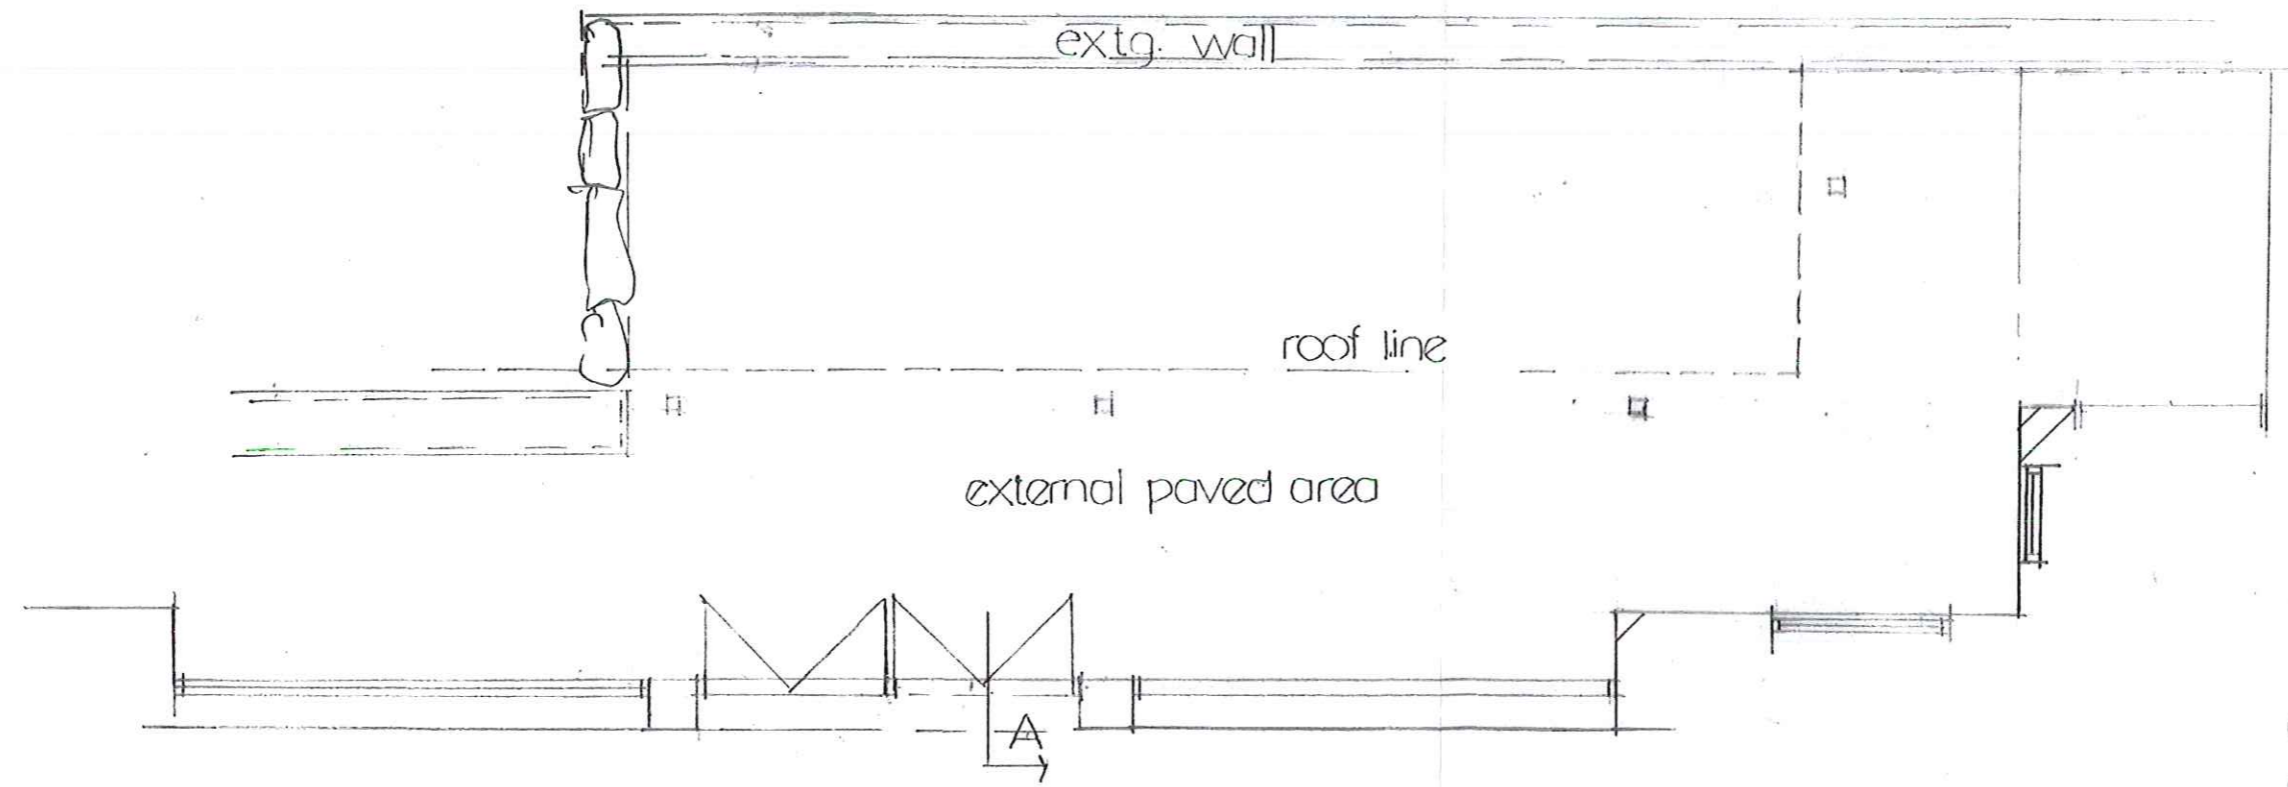

restaurant

plan 1:50 EXISTING Area A

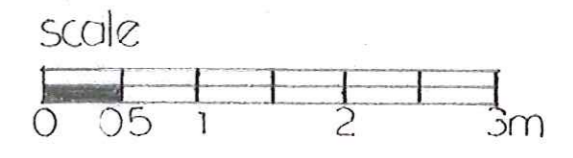

Dwg.no. 2016/09/1