
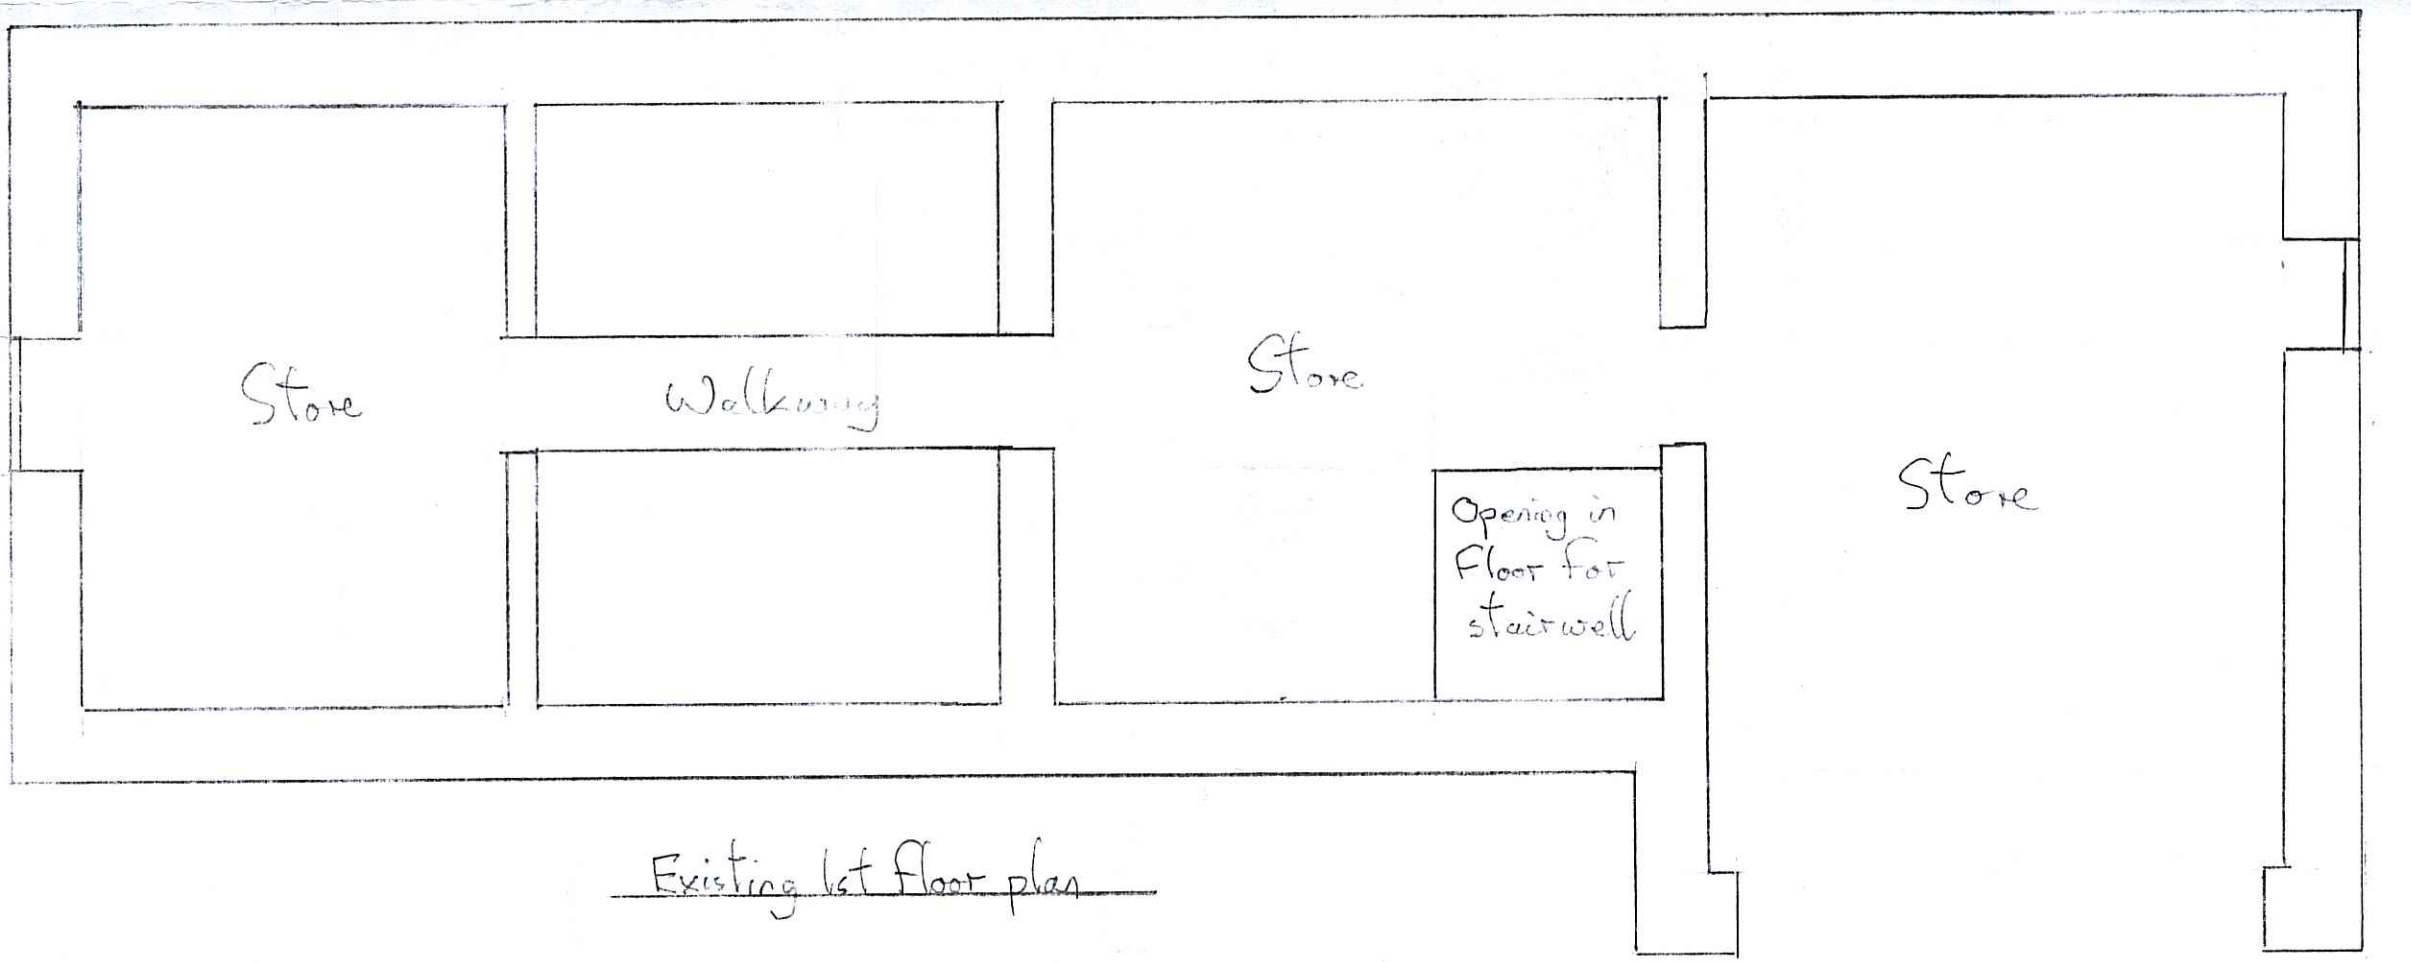
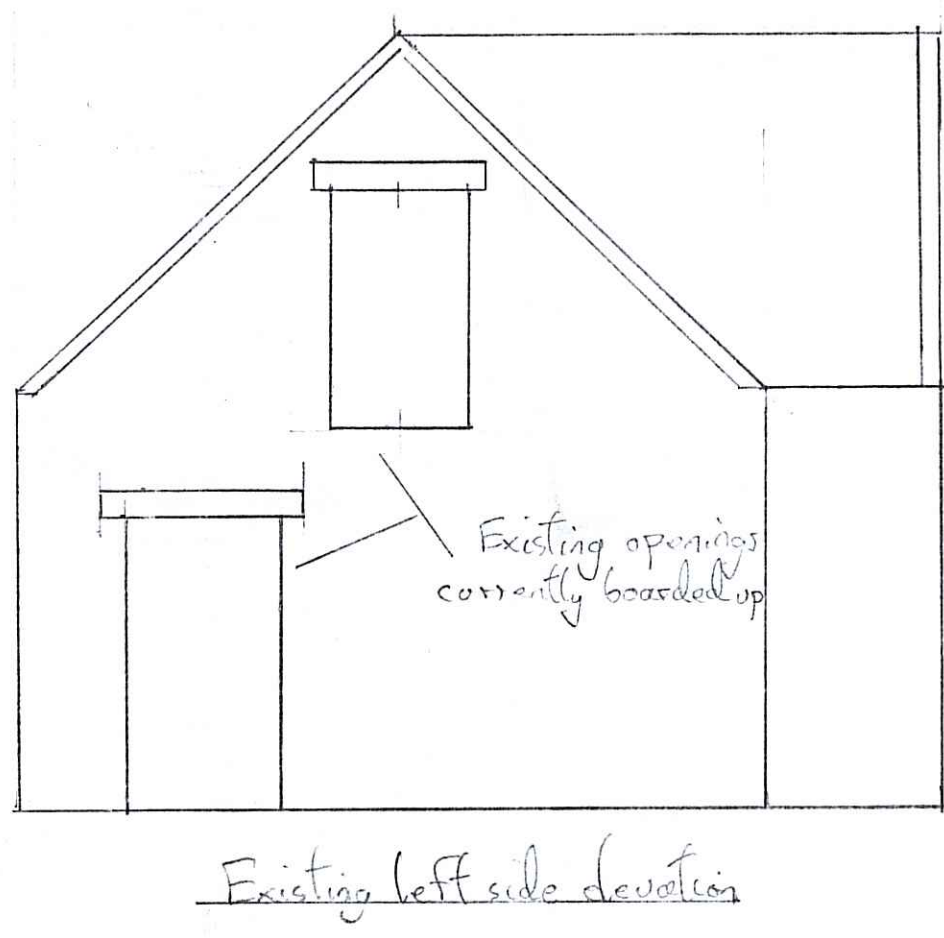
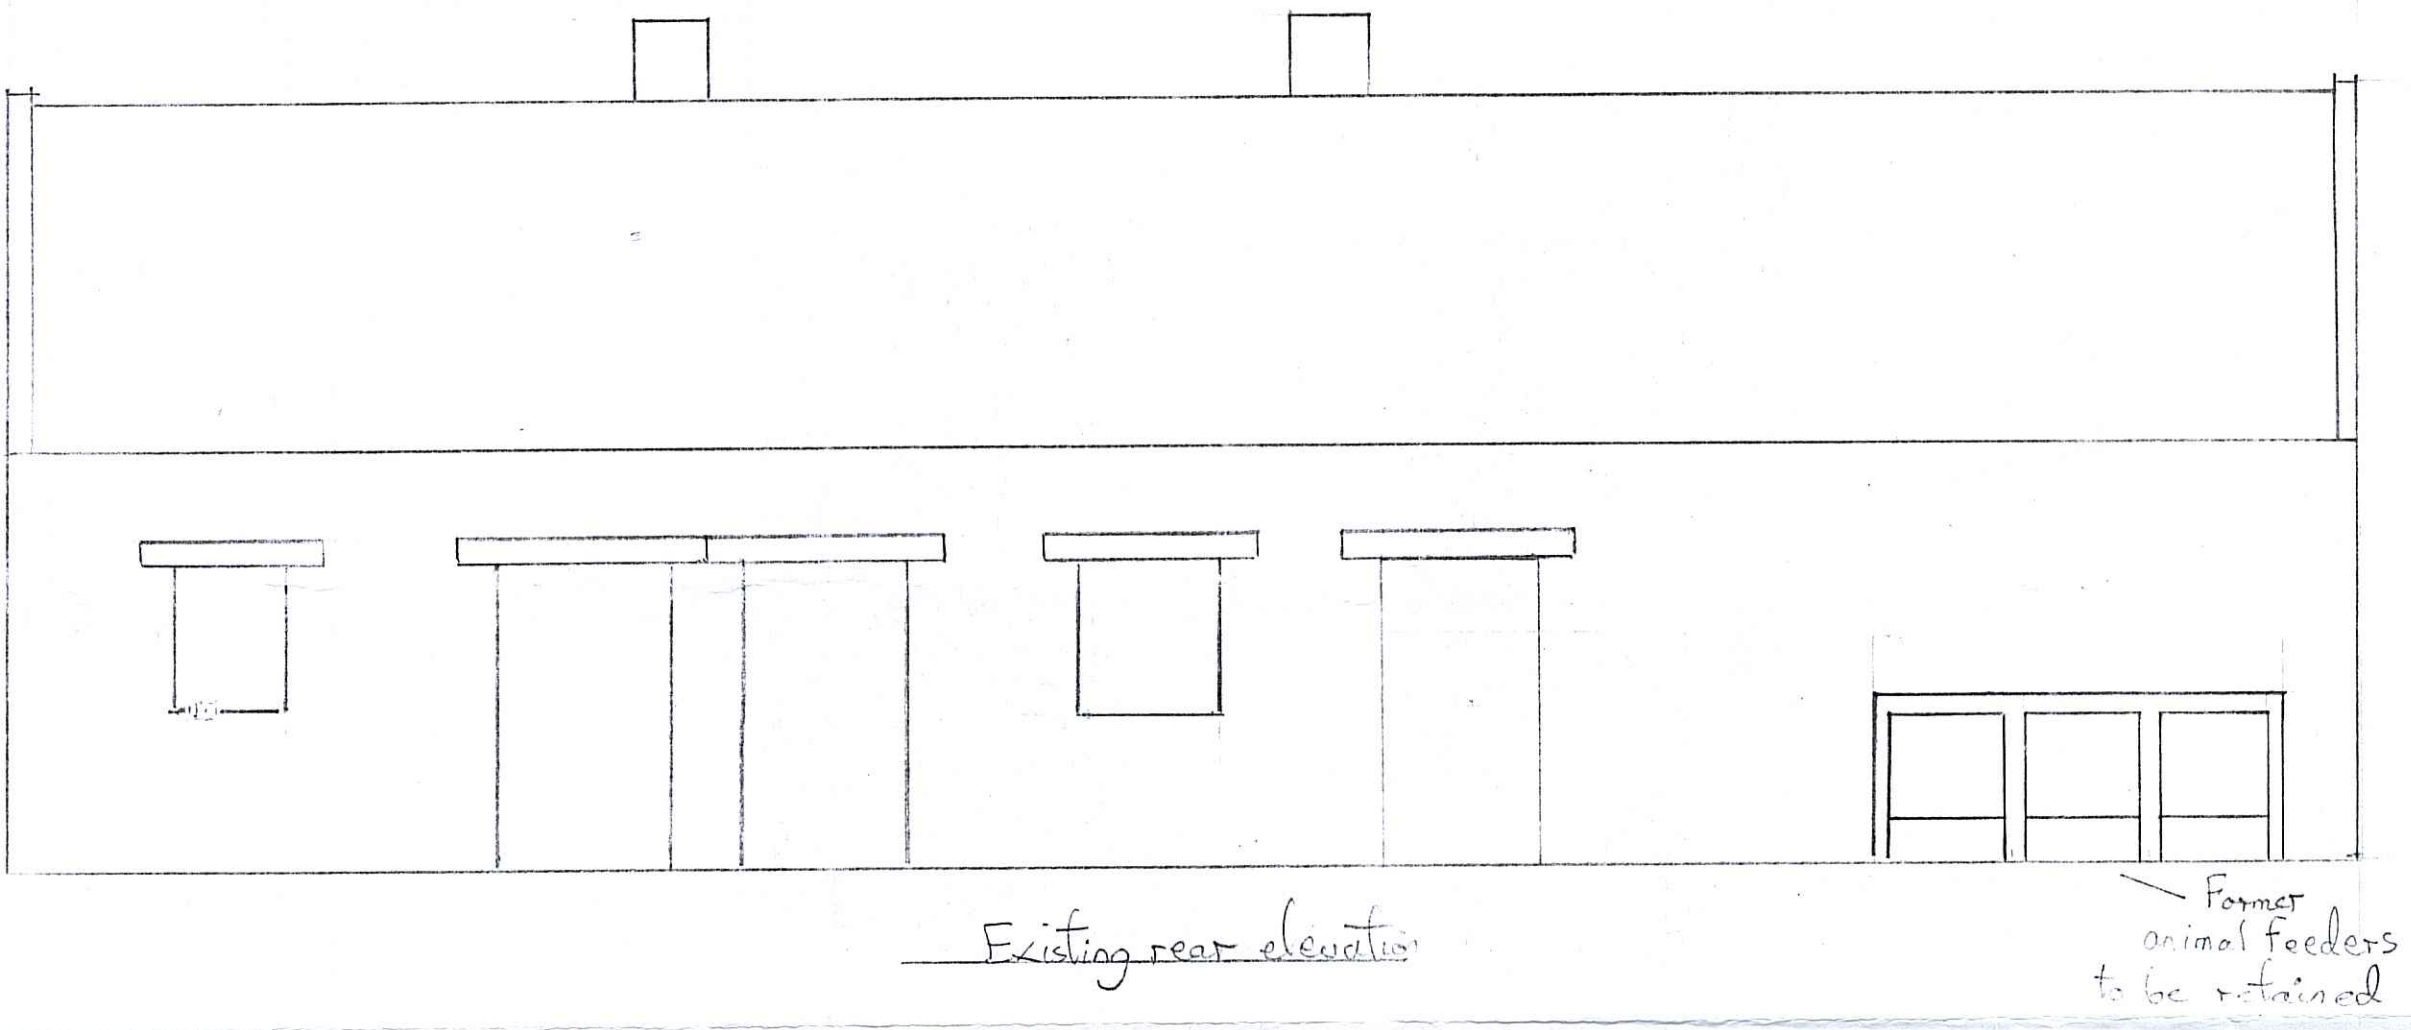
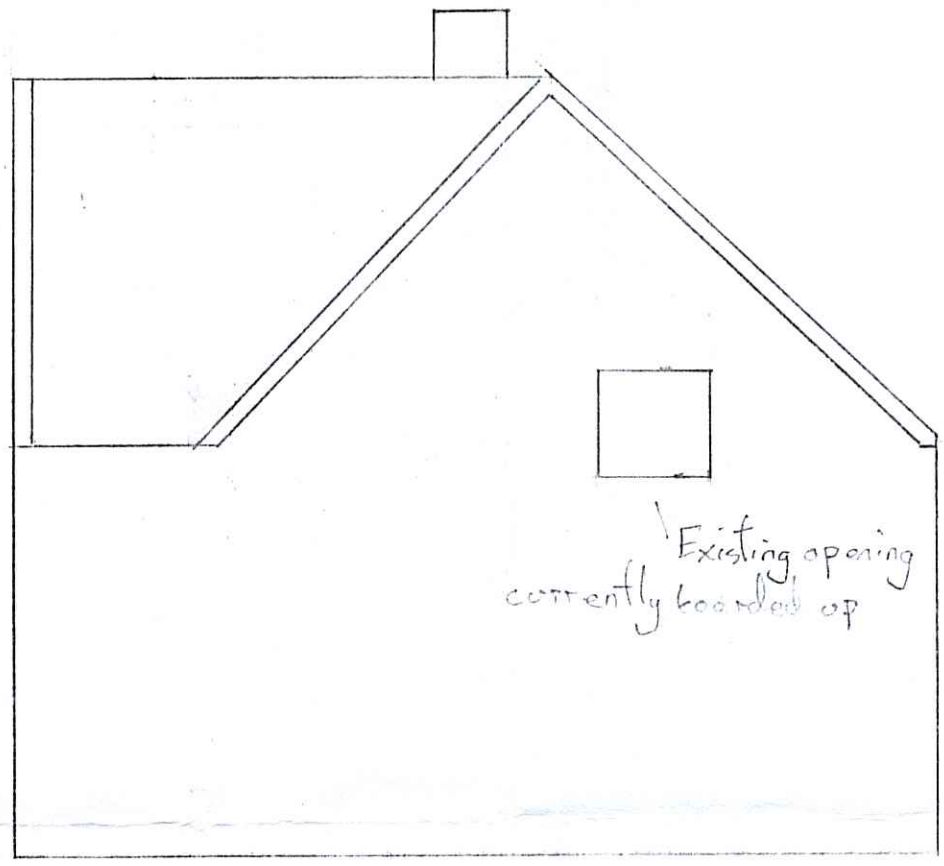
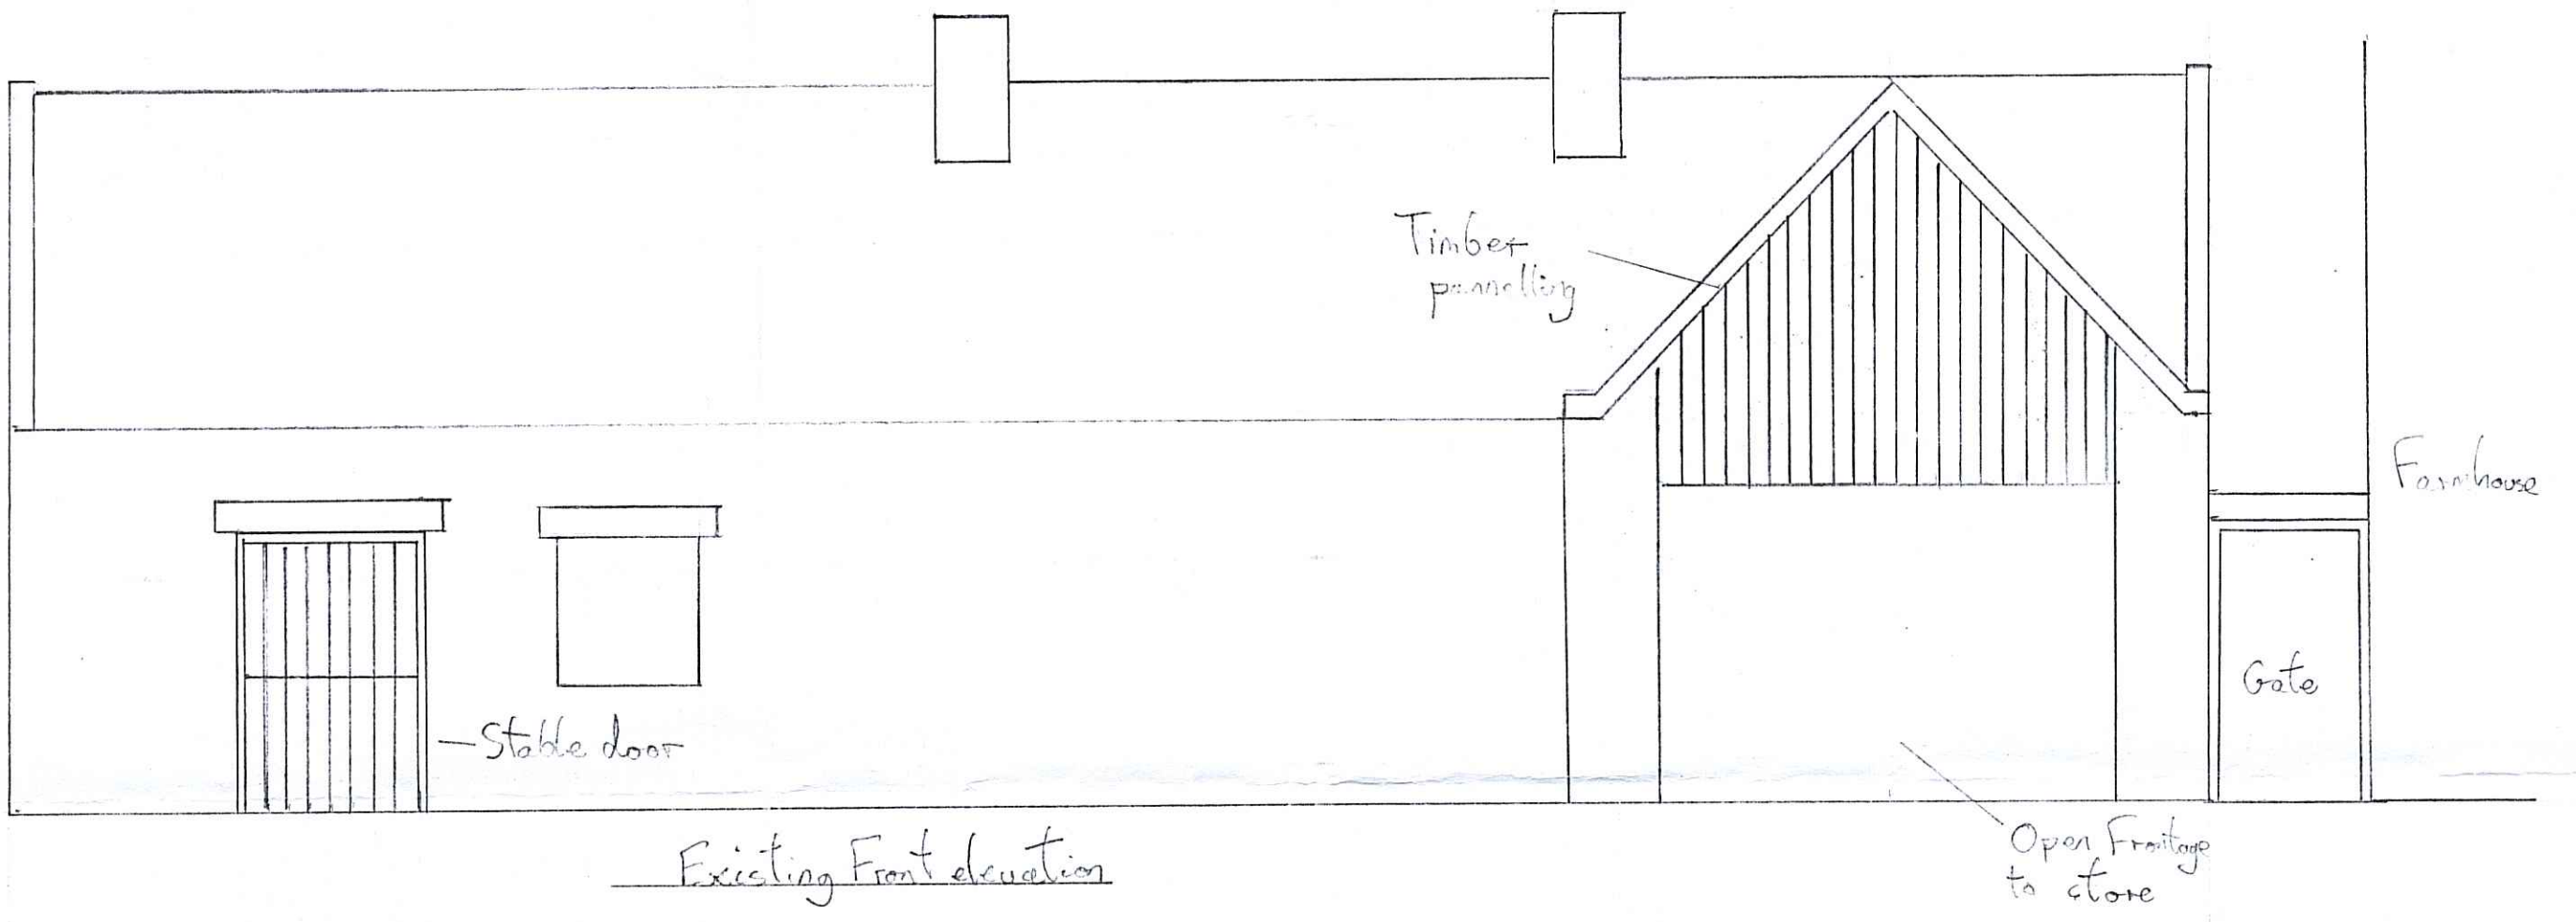


Proposed conversion of outbuilding to carers accommodation for :-  
 Mrs & Mrs J Cook  
 Borgate Farm  
 Harwood Dale  
 Scarborough  
 North Yorkshire  
 YO13 0DS  
 Drawing No. 2016 030303  
 Scale 1:50  
 Elevation & plan views of existing building






Drawn by :-  
 Mr A Williamson  
 Middlethorpe  
 Stodgate Farm  
 Fylingthorpe  
 North Yorkshire  
 YO22 4QB

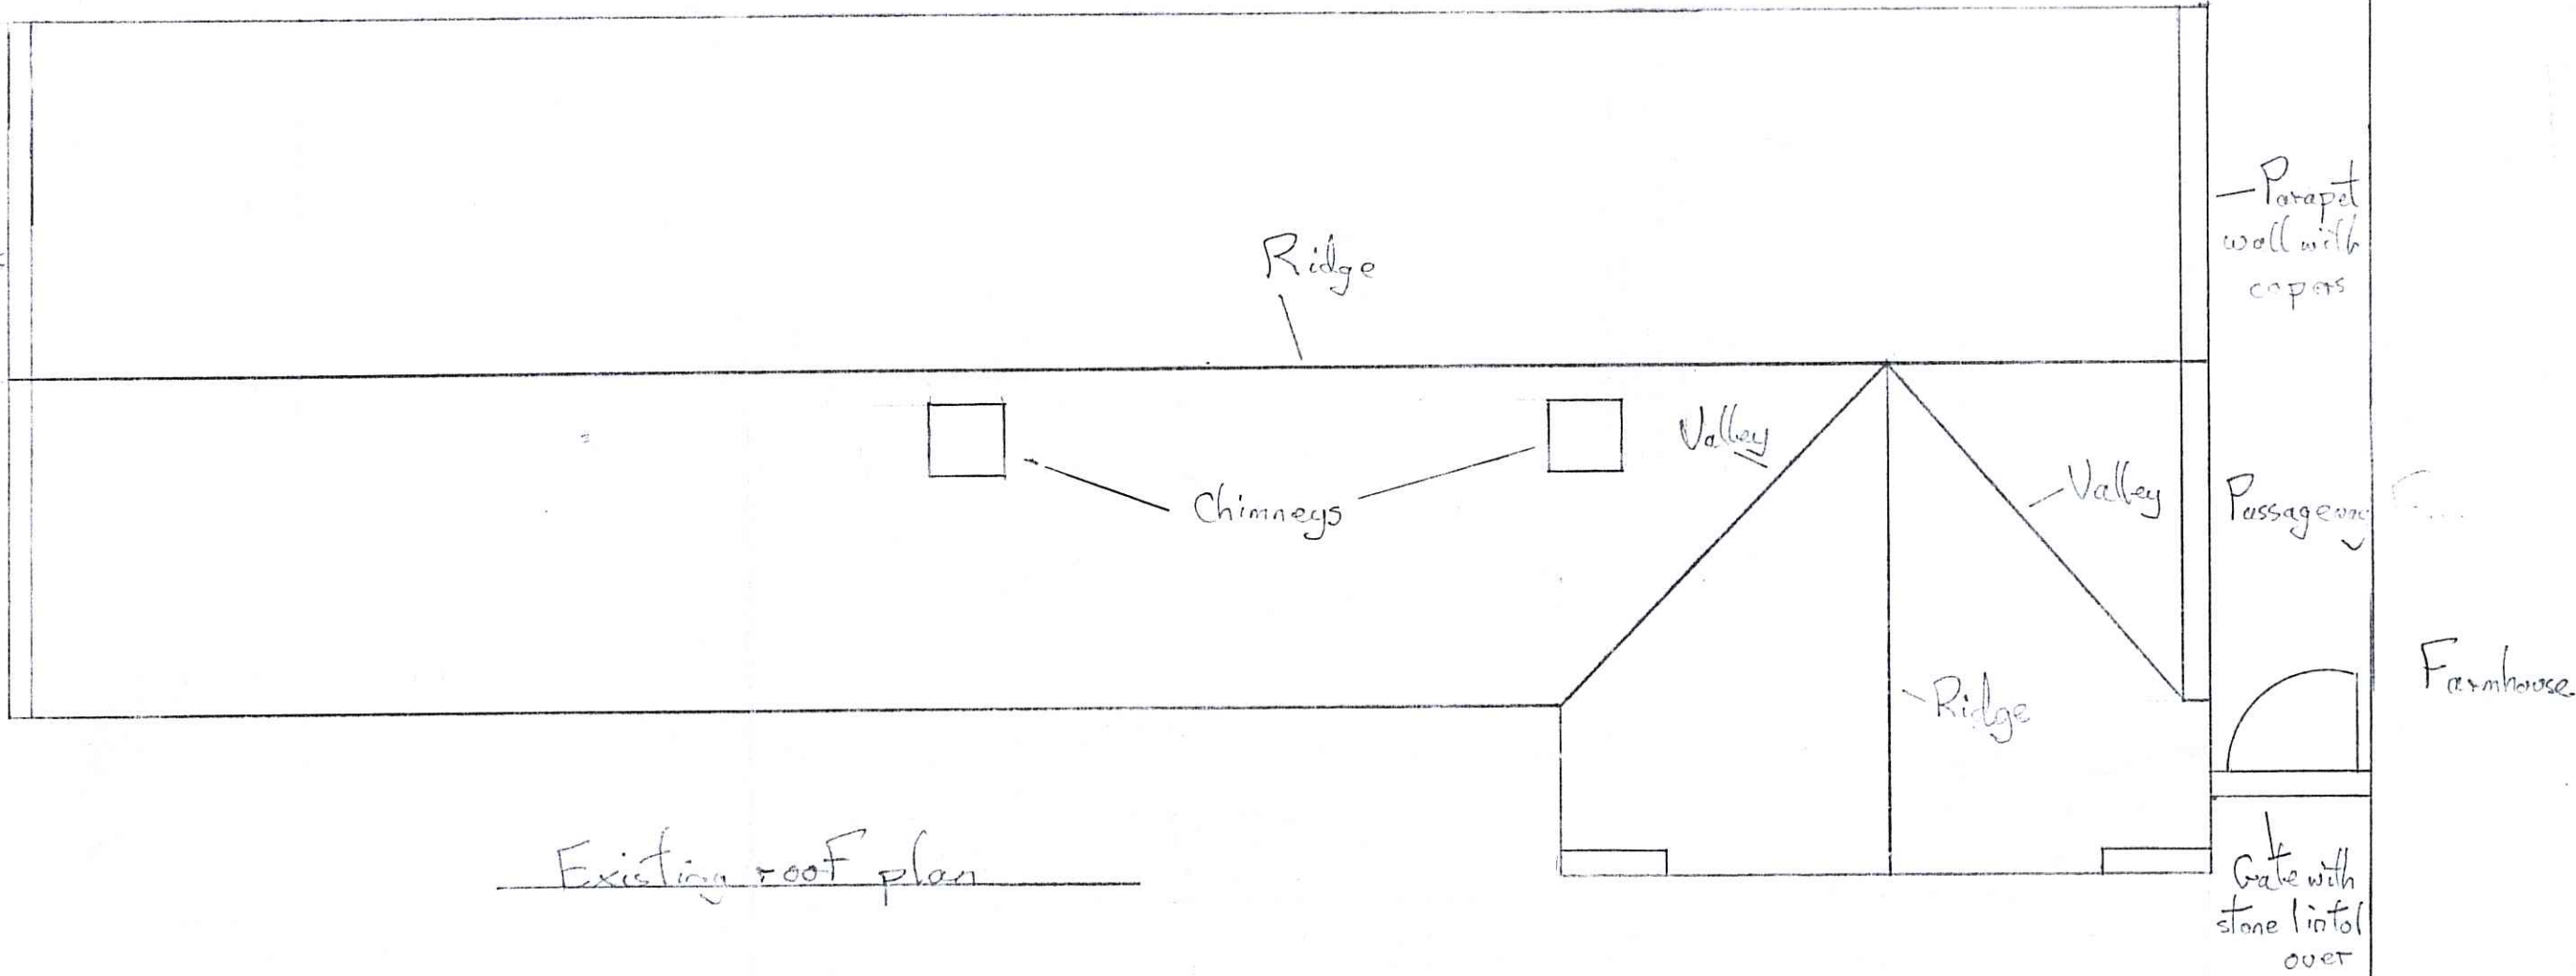

27 APR 2016

Proposed conversion of outbuilding to owners accommodation for:-  
 Mr & Mrs J Cook  
 Burgate Farm  
 Harwood Dale  
 Scarborough  
 North Yorkshire  
 YO13 0DS  
 Scale 1:50  
 Drawing No. 2016030301

Drawn by:-  
 Mr A. Williamson  
 Millthorpe  
 Skelgote Farm  
 Fylingthorpe  
 North Yorkshire  
 YO22 4GB  
 3rd Nov. 2016

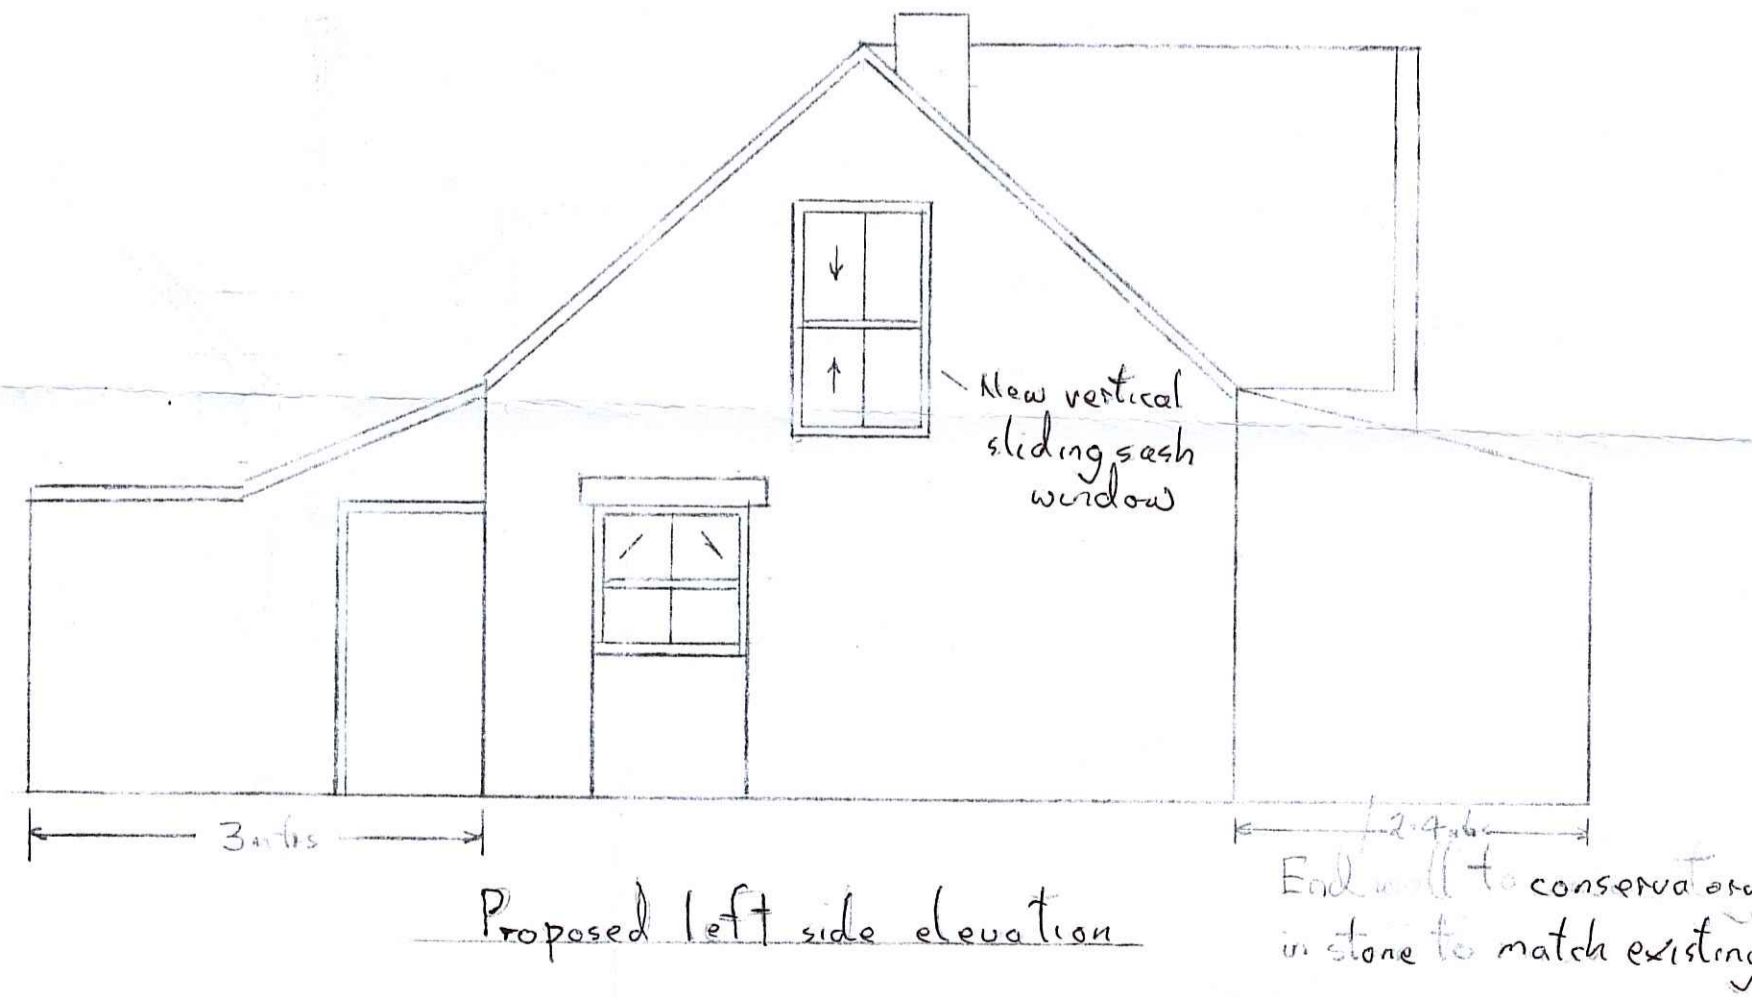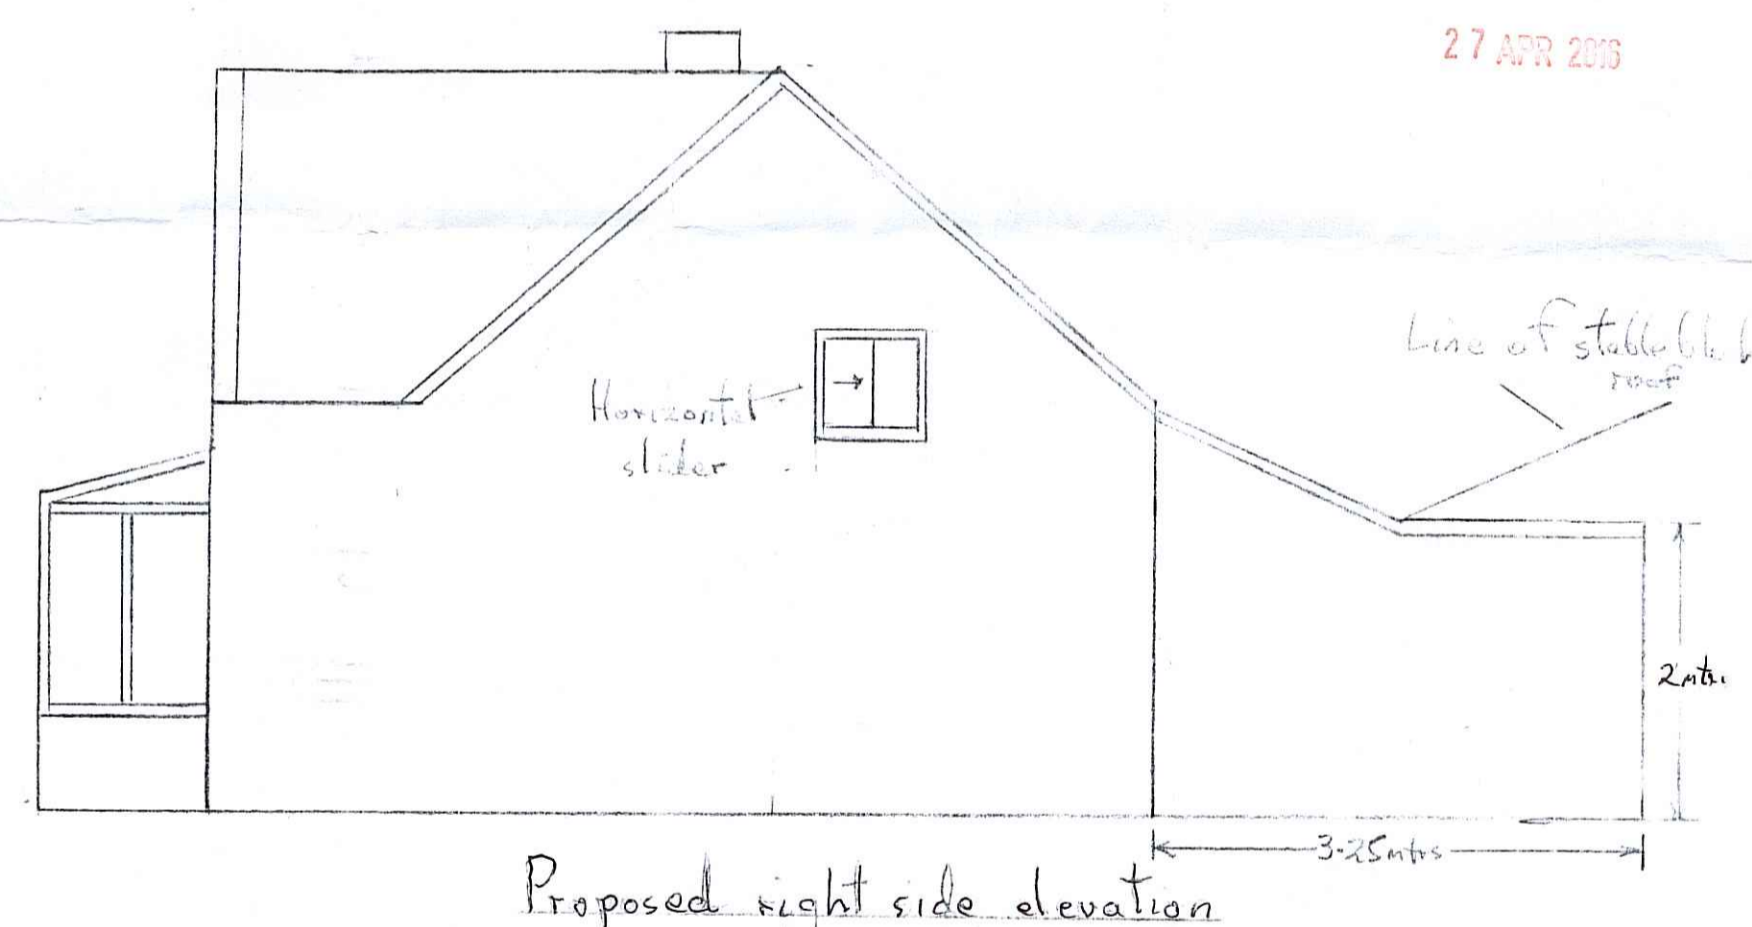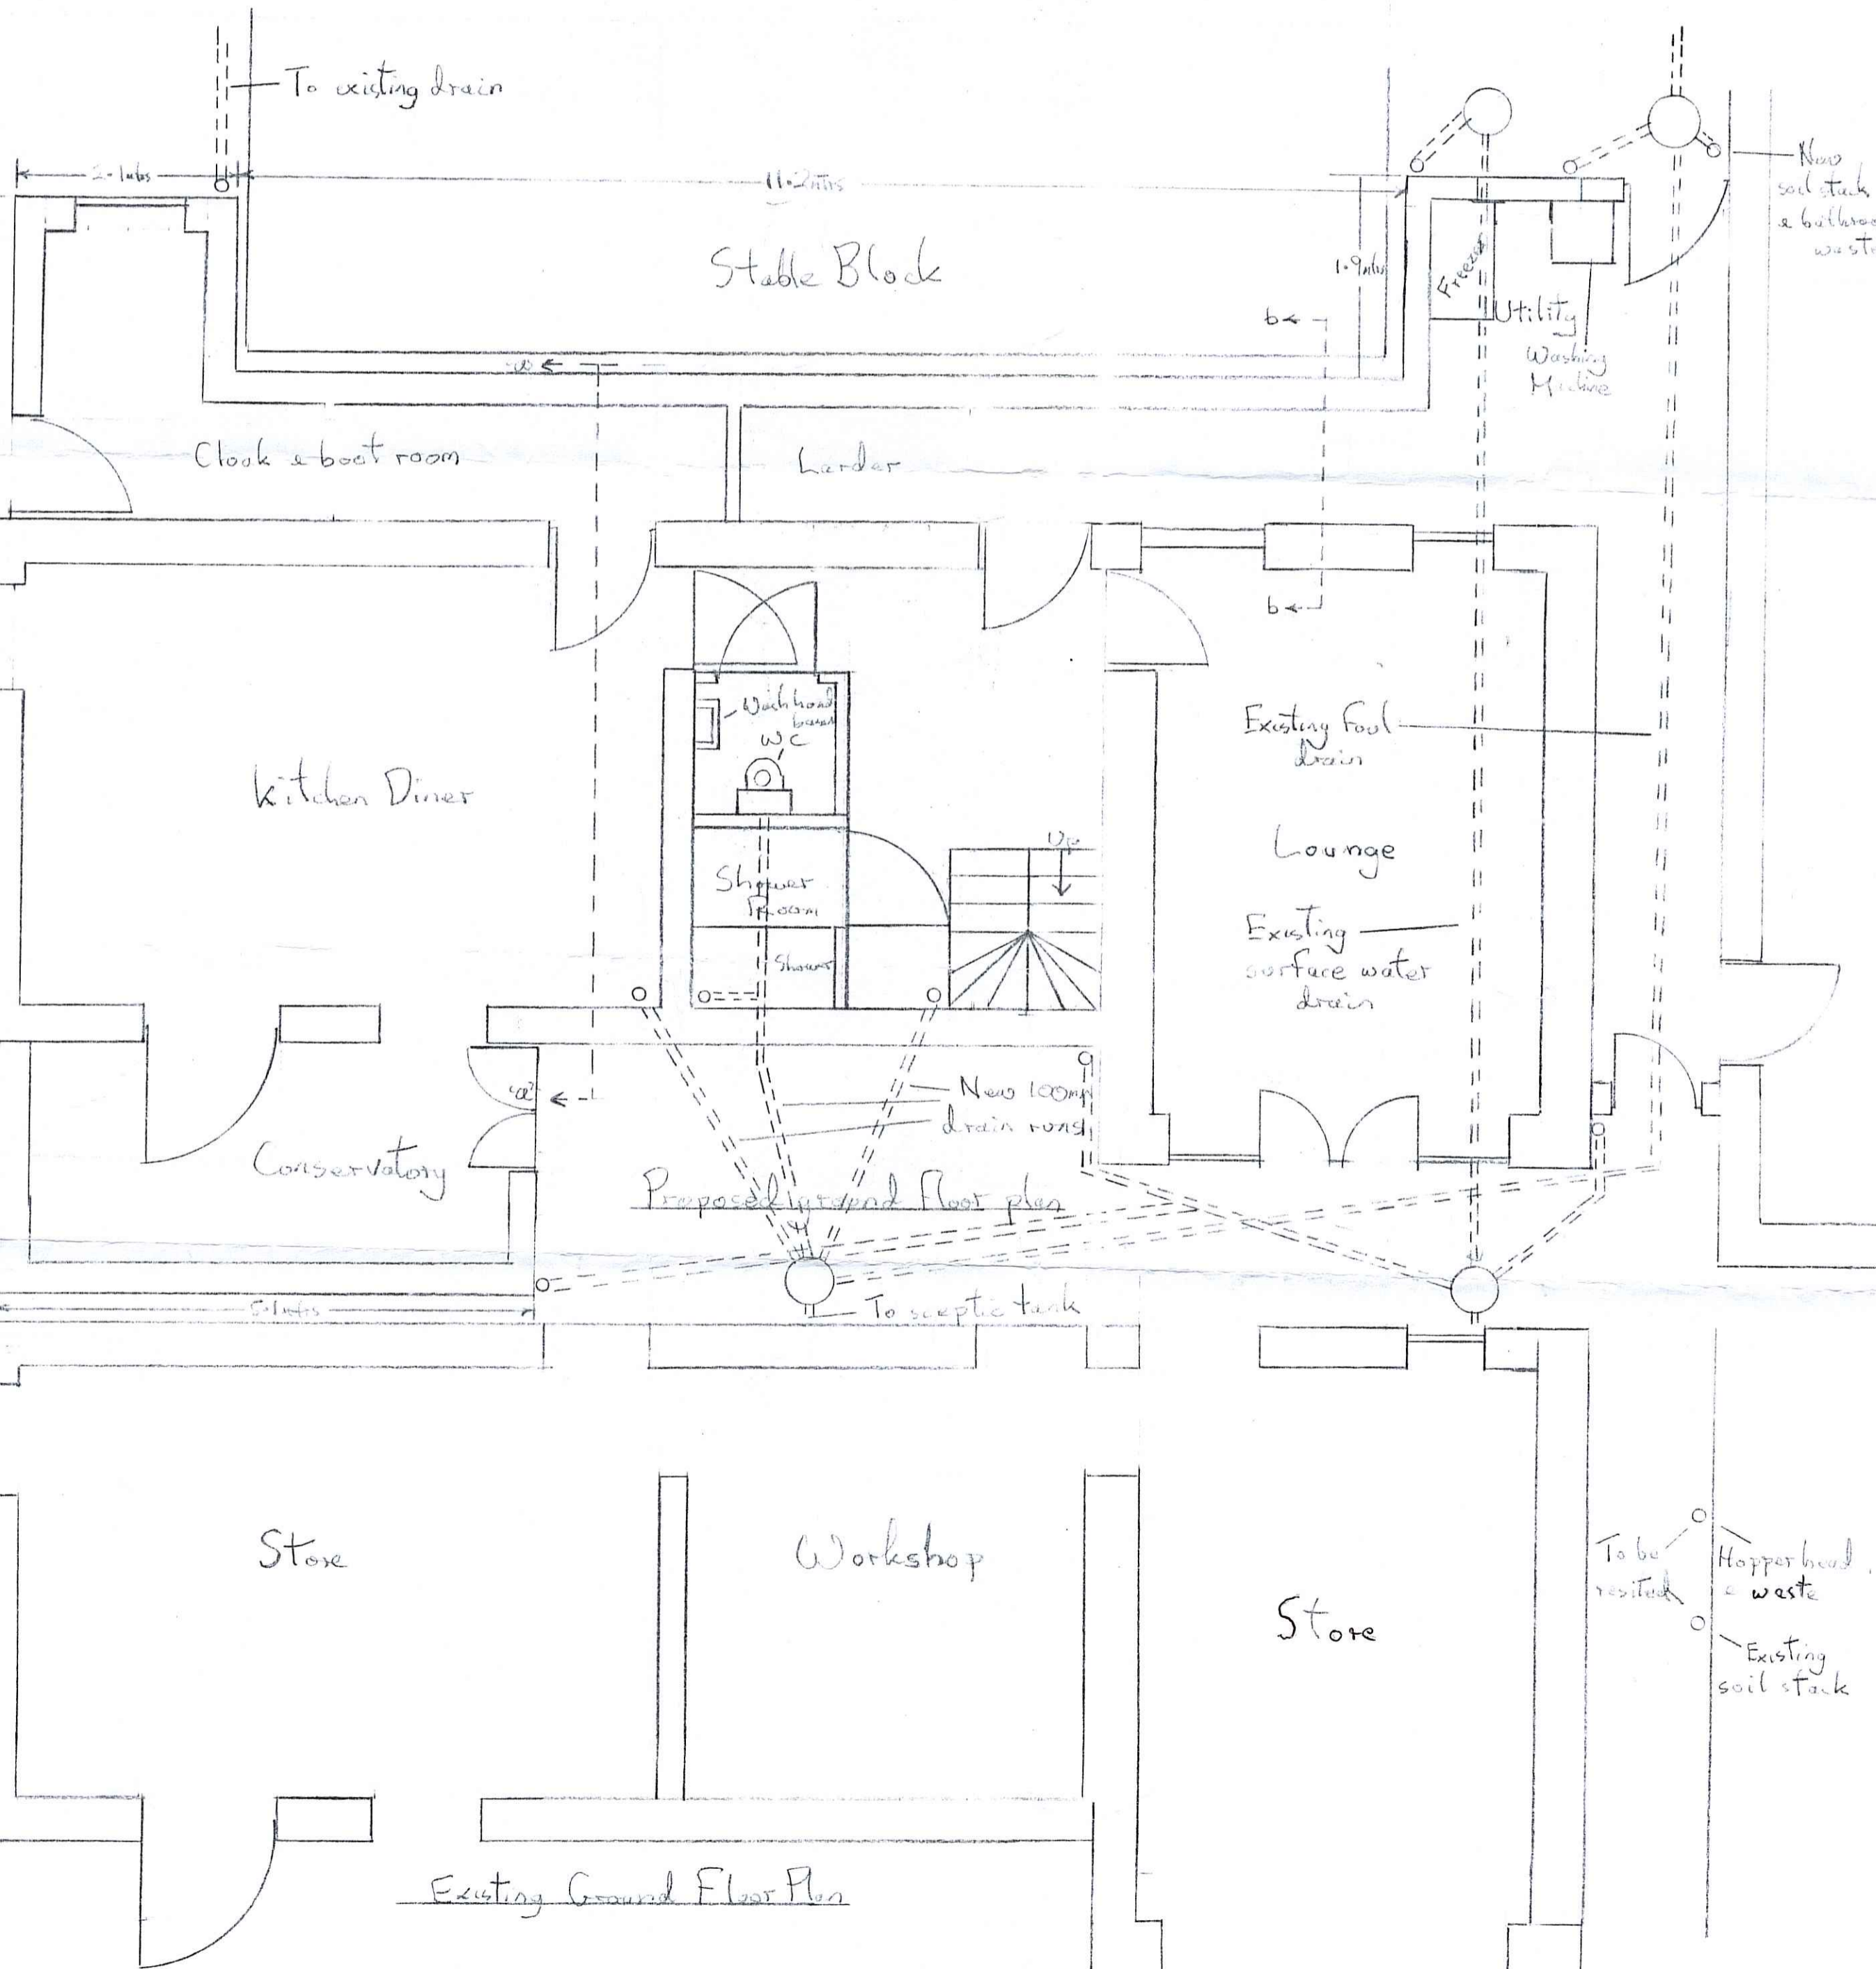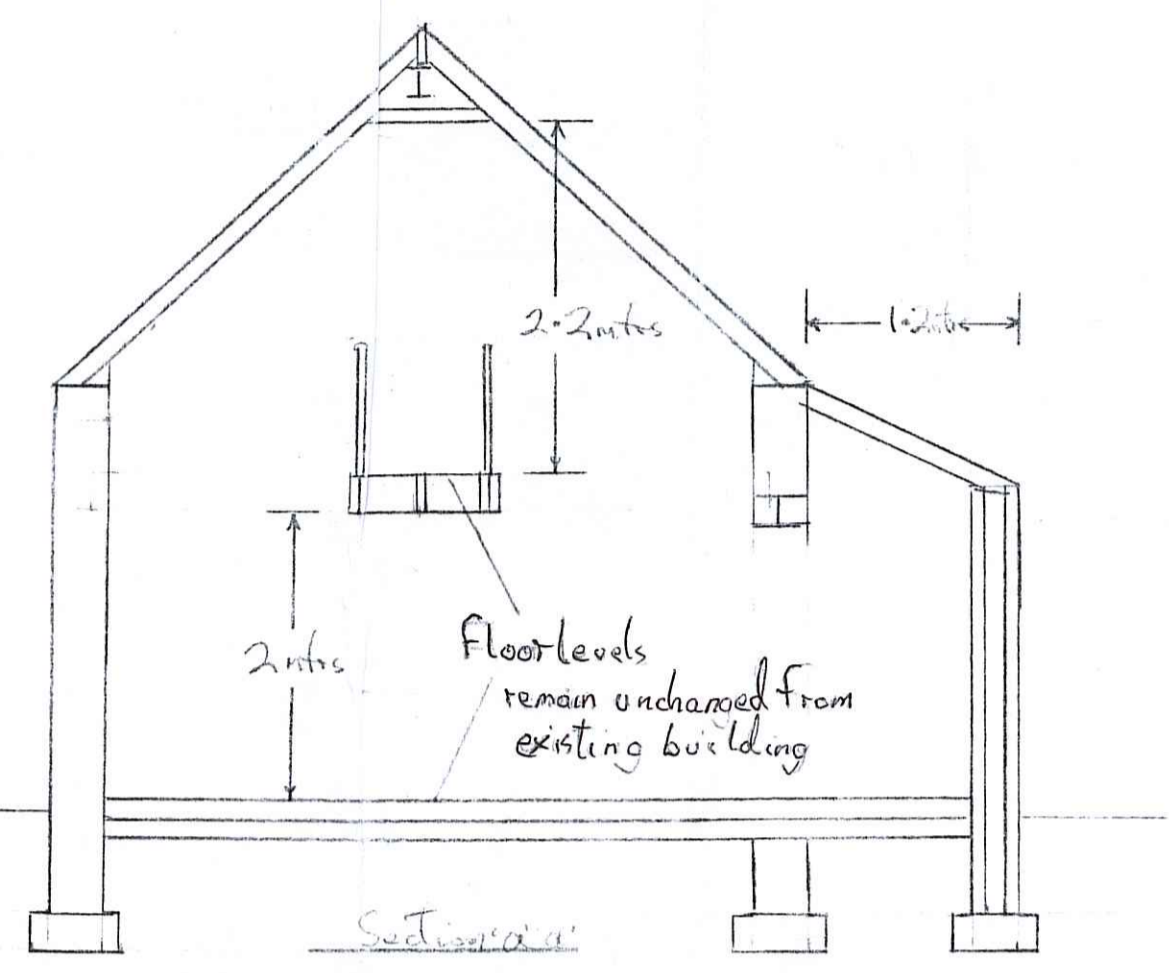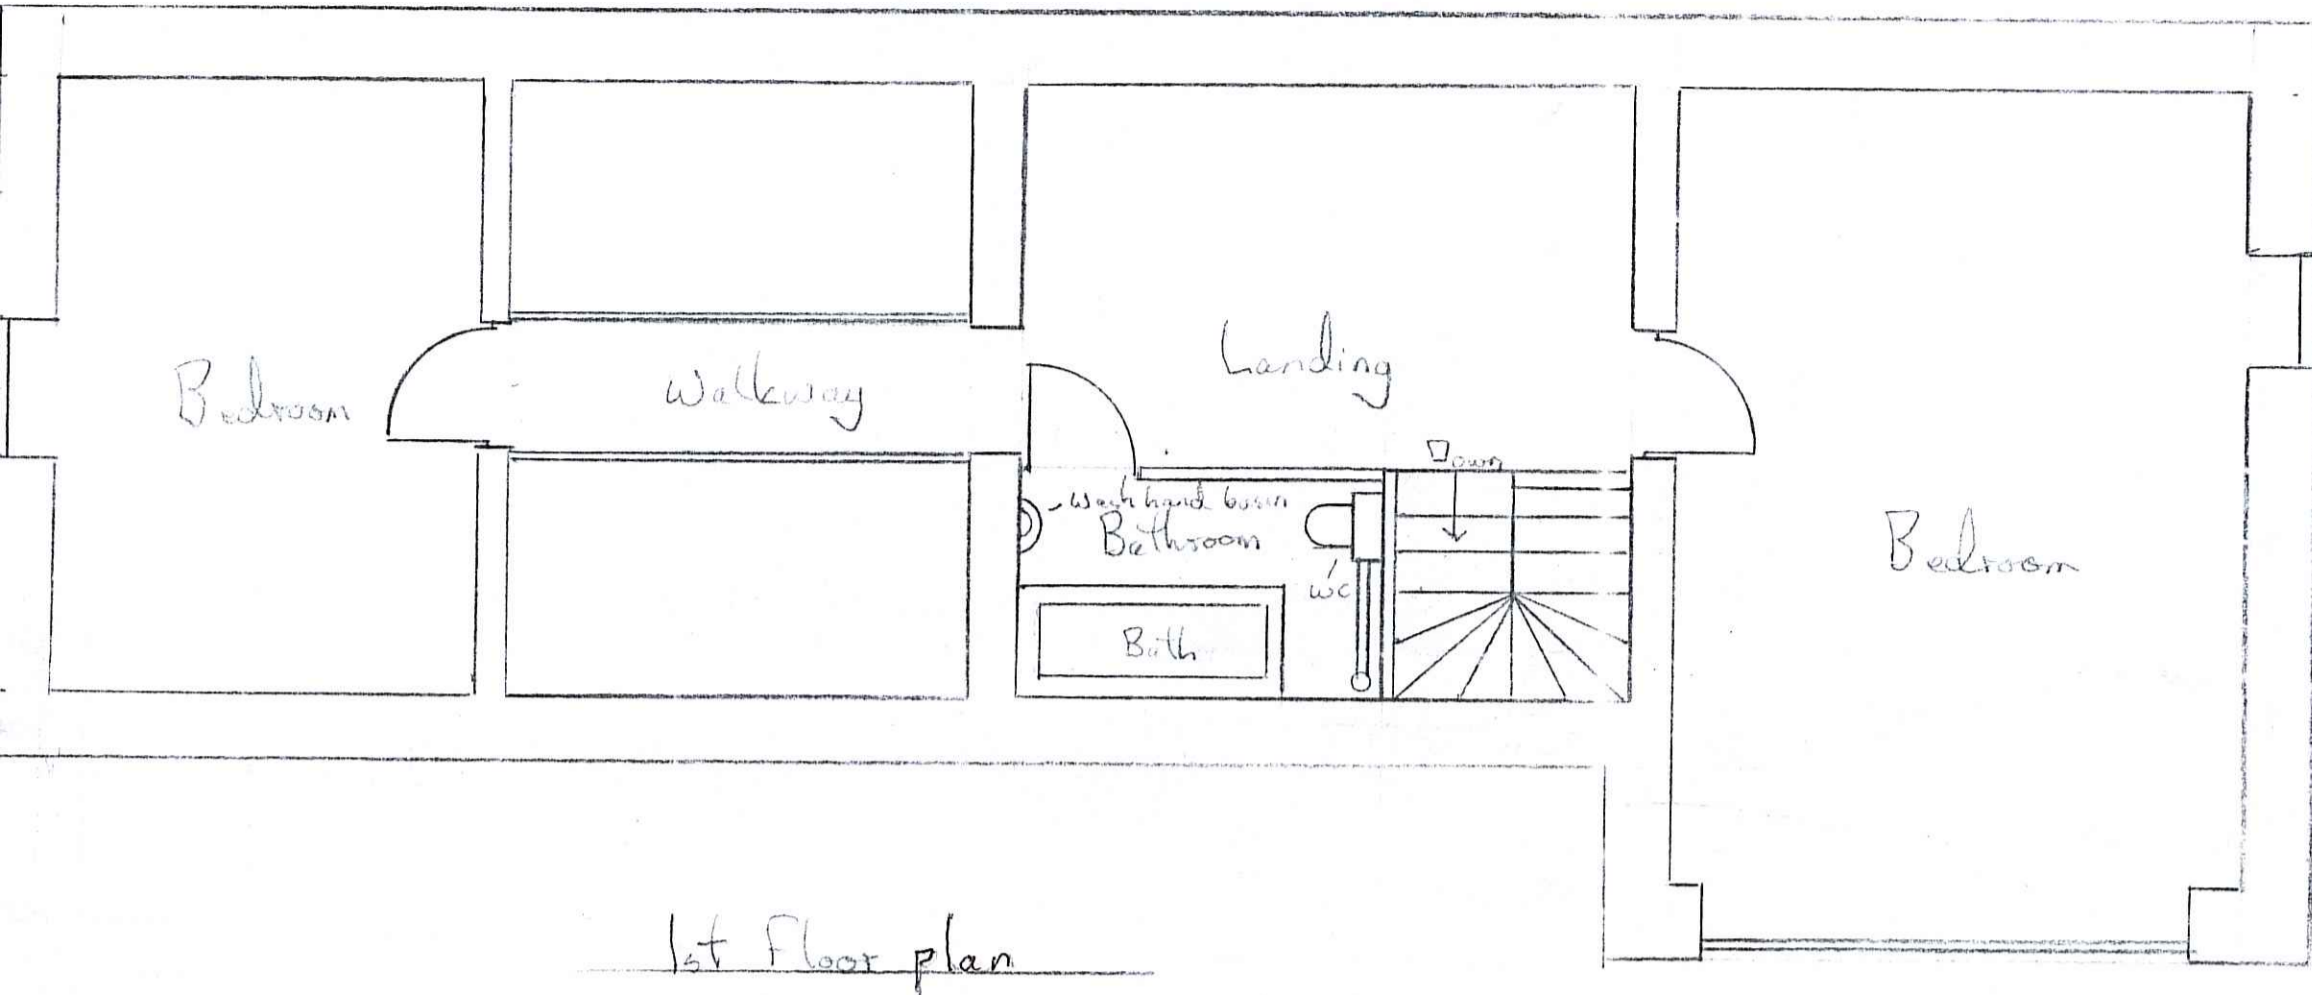

27 APR 2016



Proposed conversion of outbuilding to owners accommodation for:-

Mr & Mrs J Cook  
 Burgate Farm  
 Harwood Dale  
 Scarborough  
 North Yorkshire  
 YO13 0DS


Drawn by:-  
 Mr A. Williamson  
 Middlethorpe  
 Sledgate Farm  
 Fylingthorpe  
 North Yorkshire  
 YO22 4QB

Drawing No. 2016030302  
 Scale 1:50 except section 'b'b' 1:25


3rd March 2016

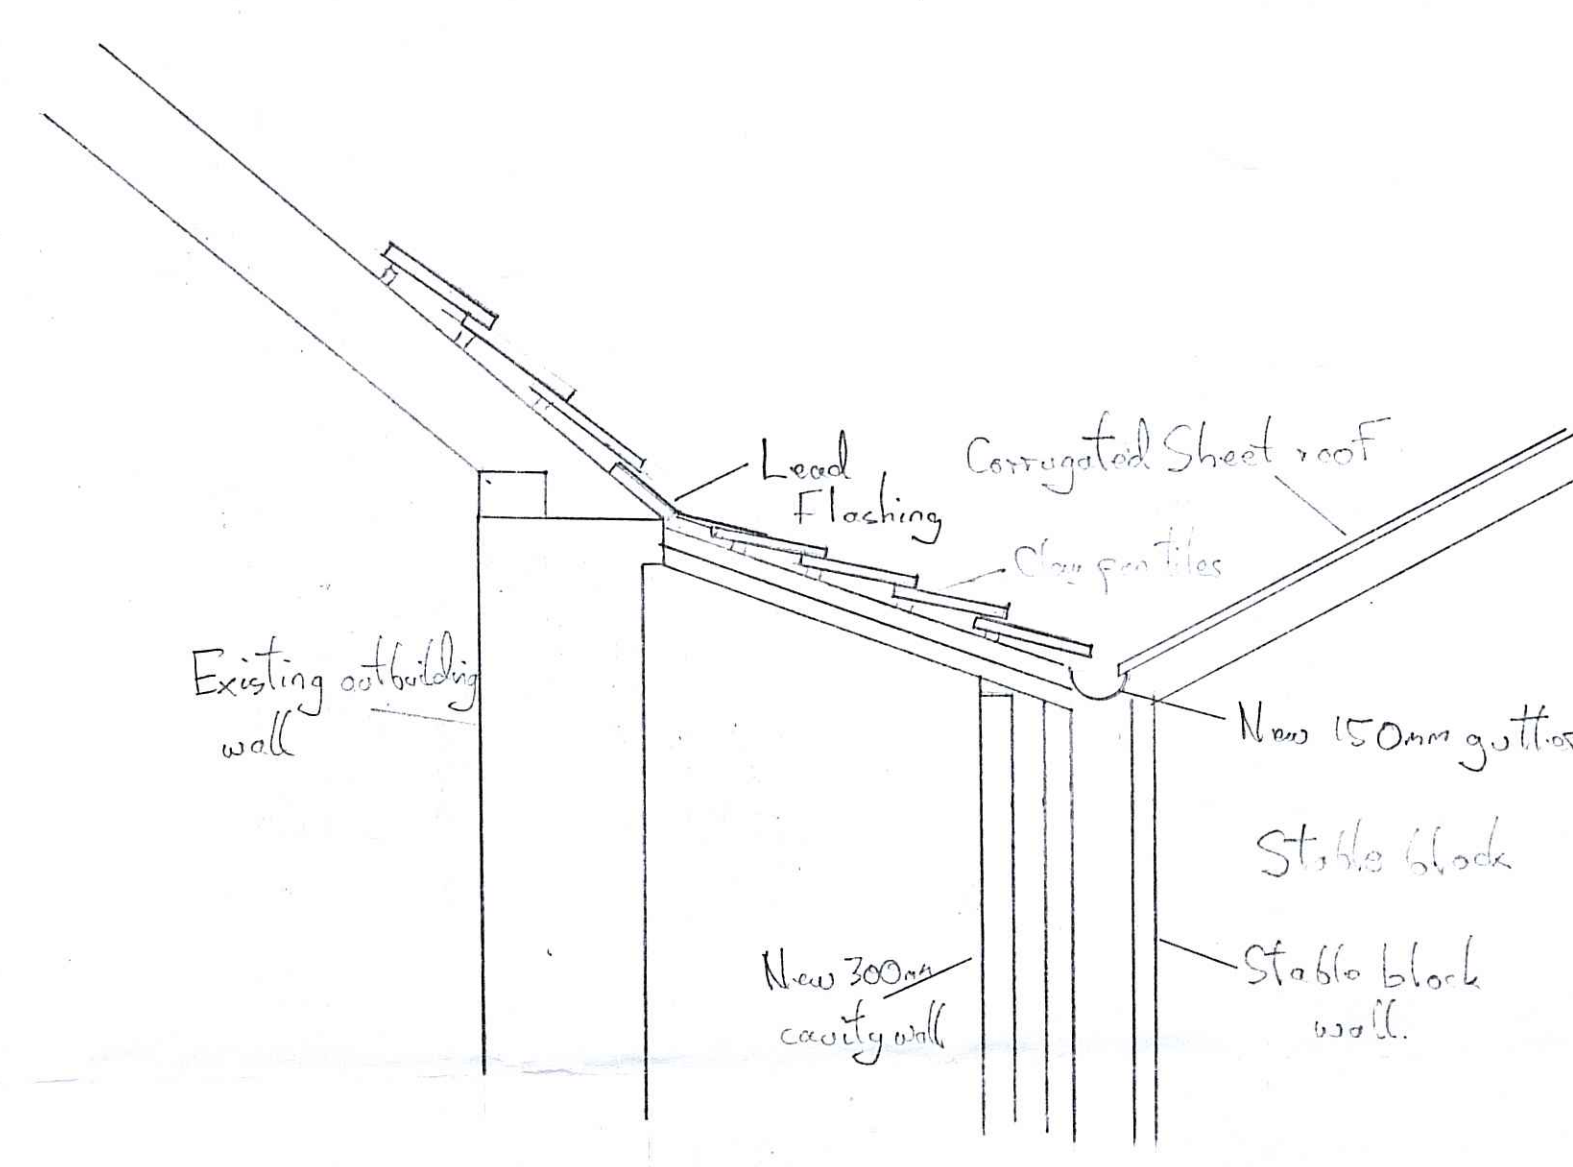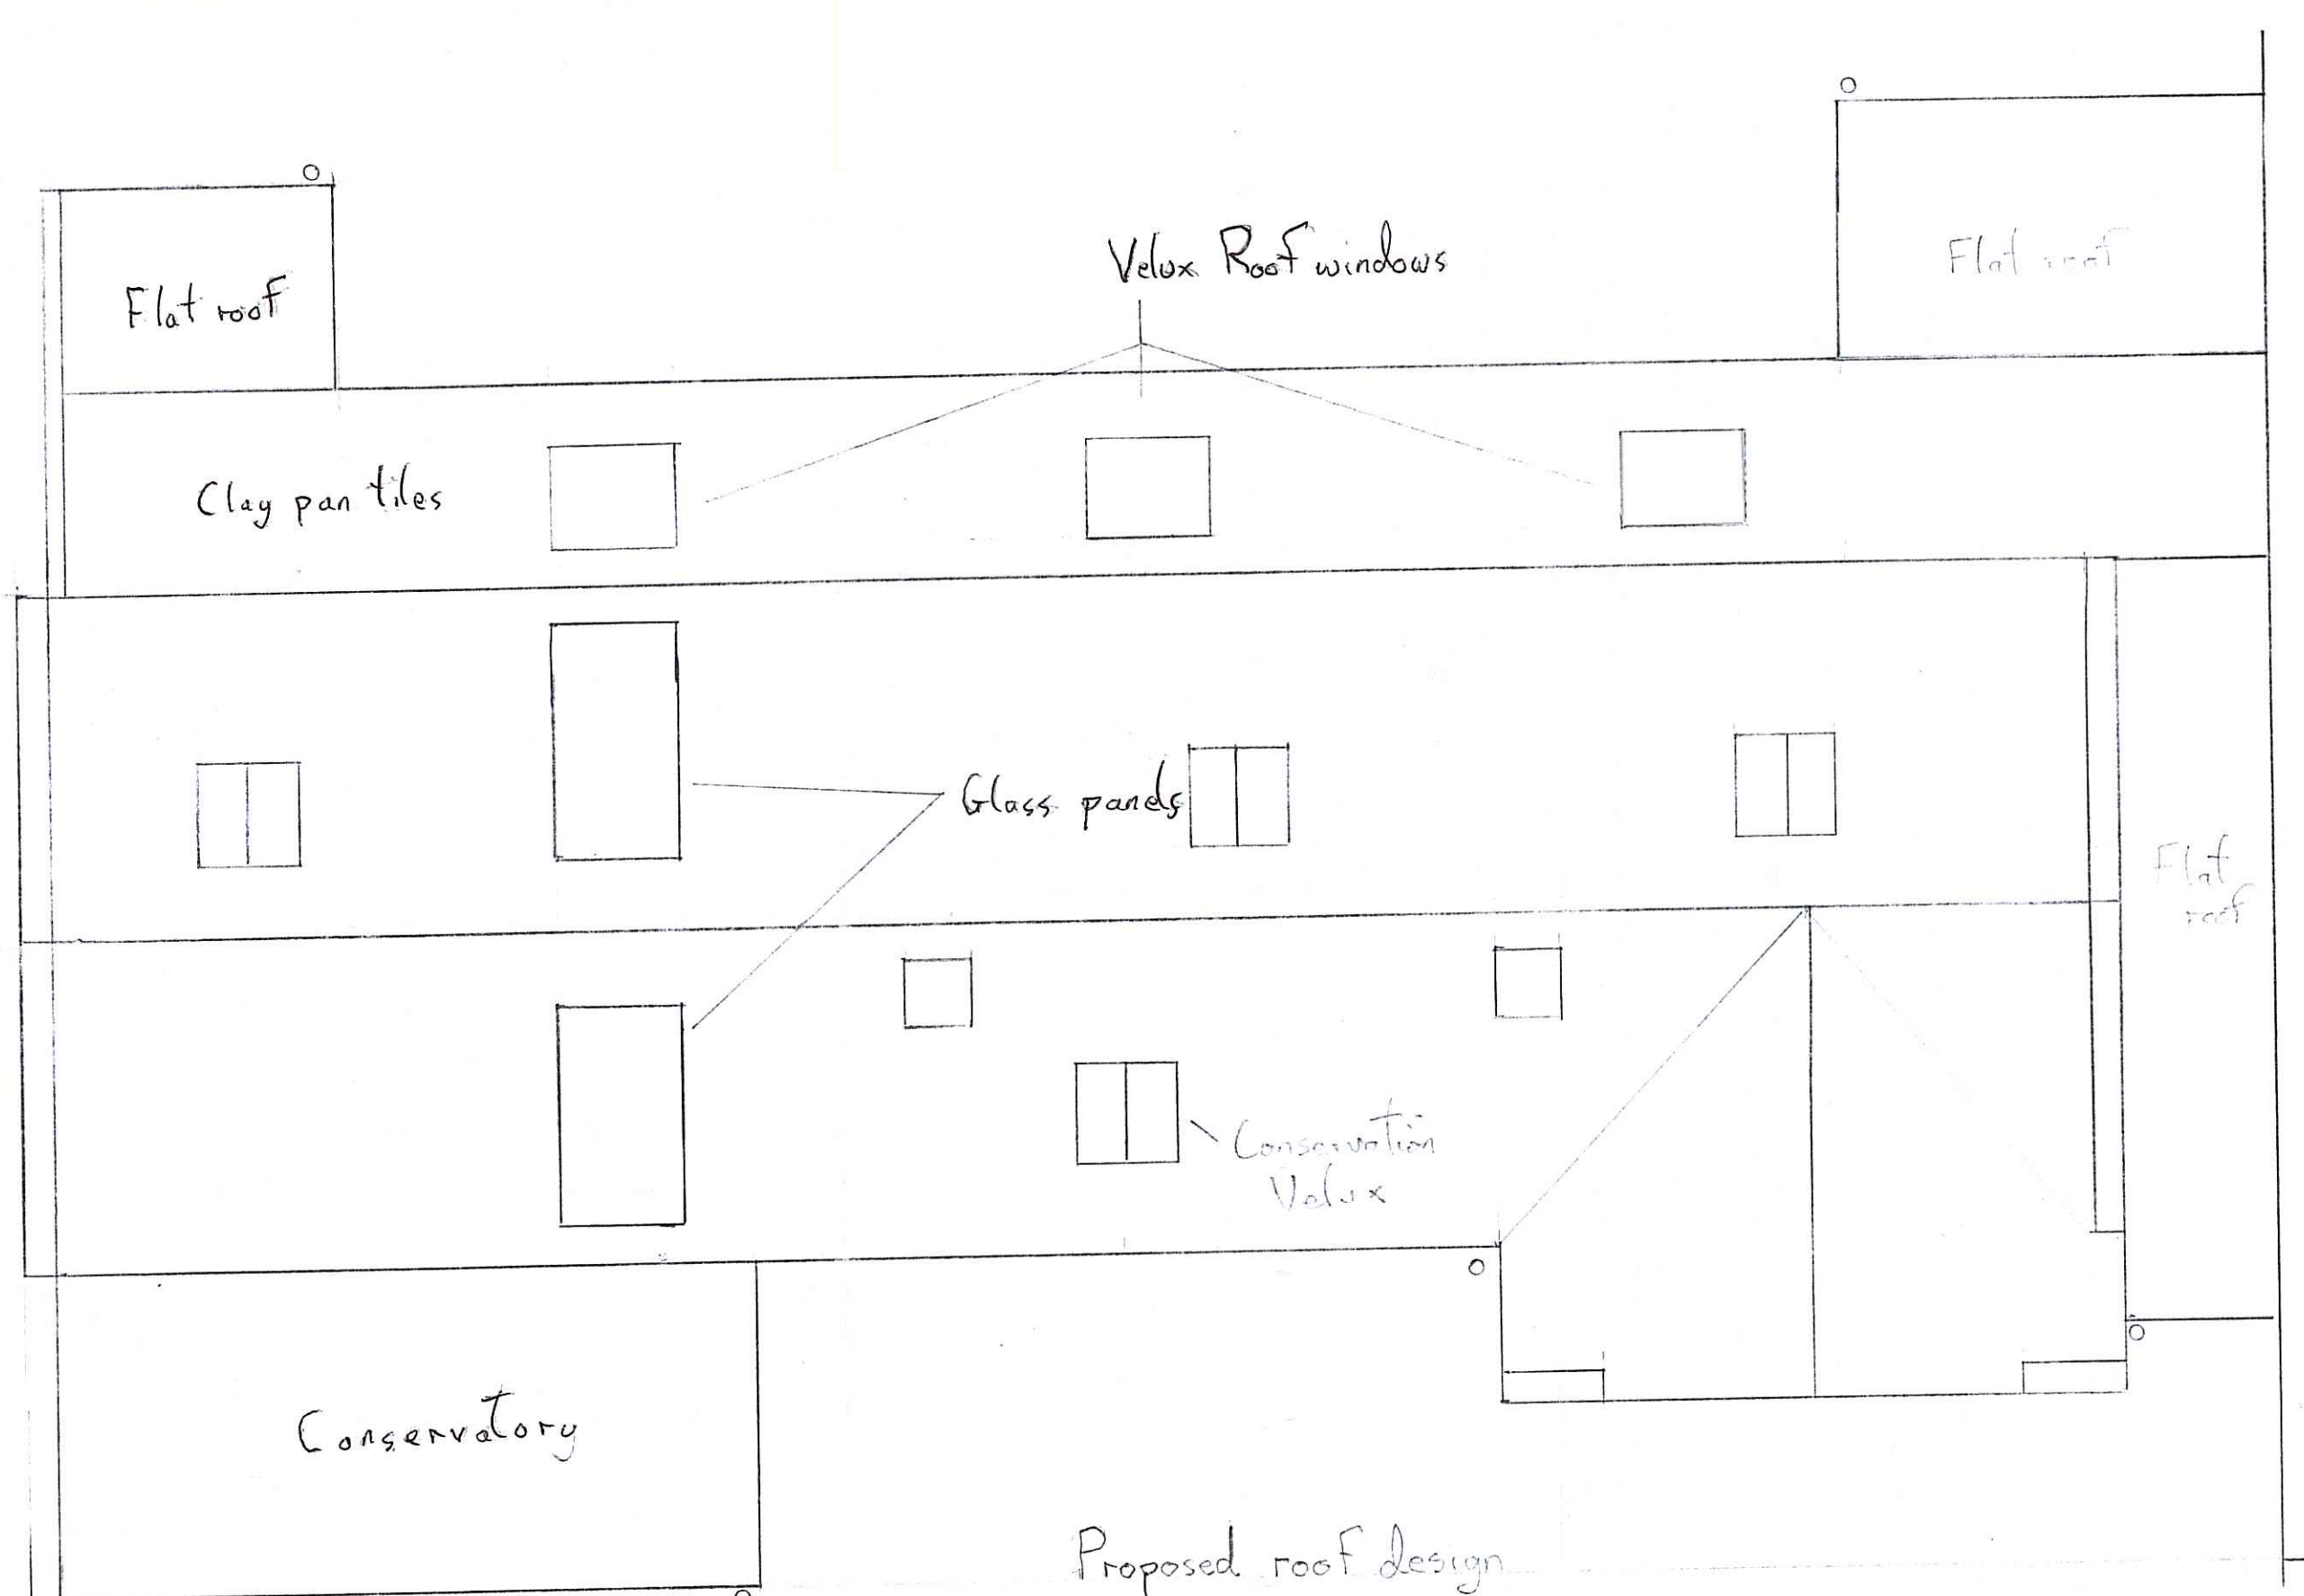

Section 'b'b' showing roof detail

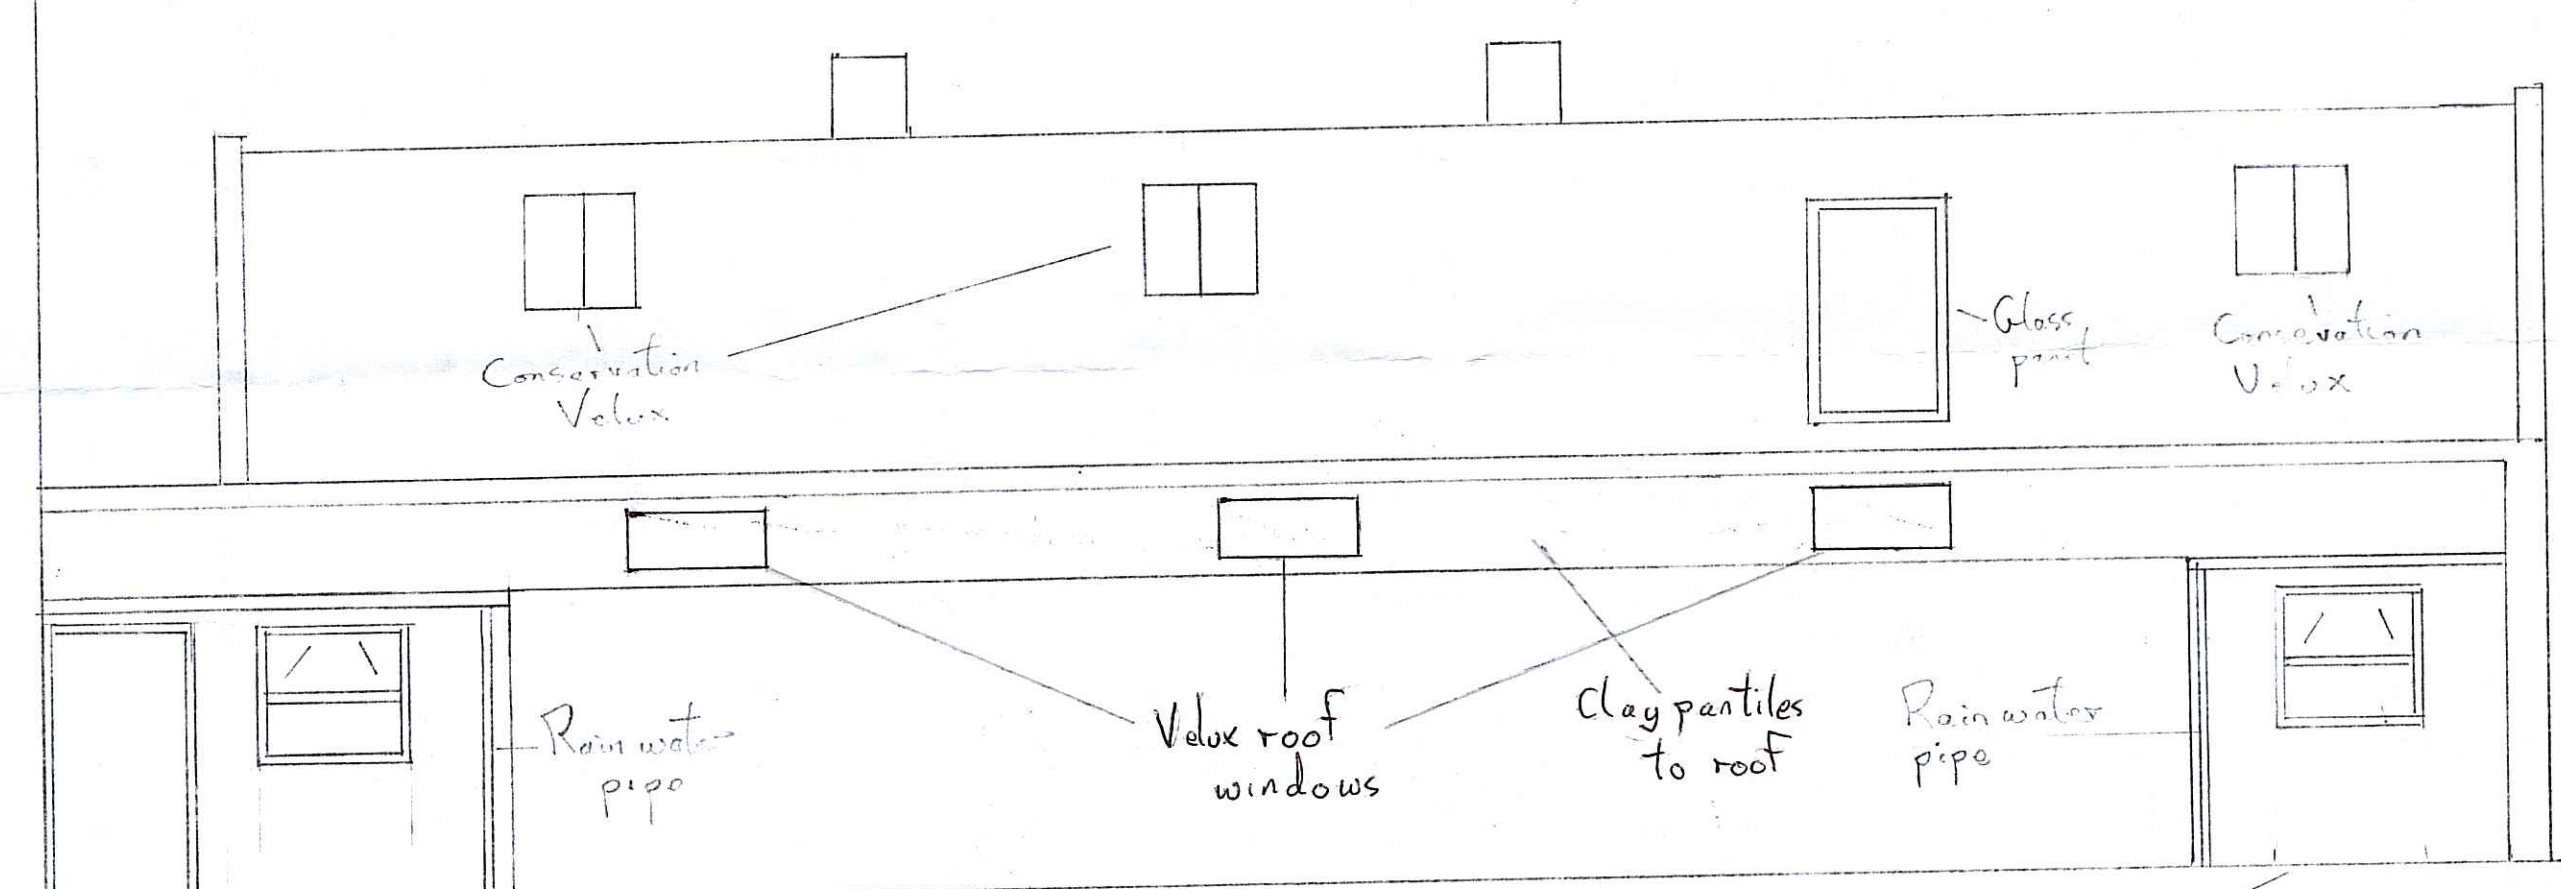

Exterior finish in stone to match existing

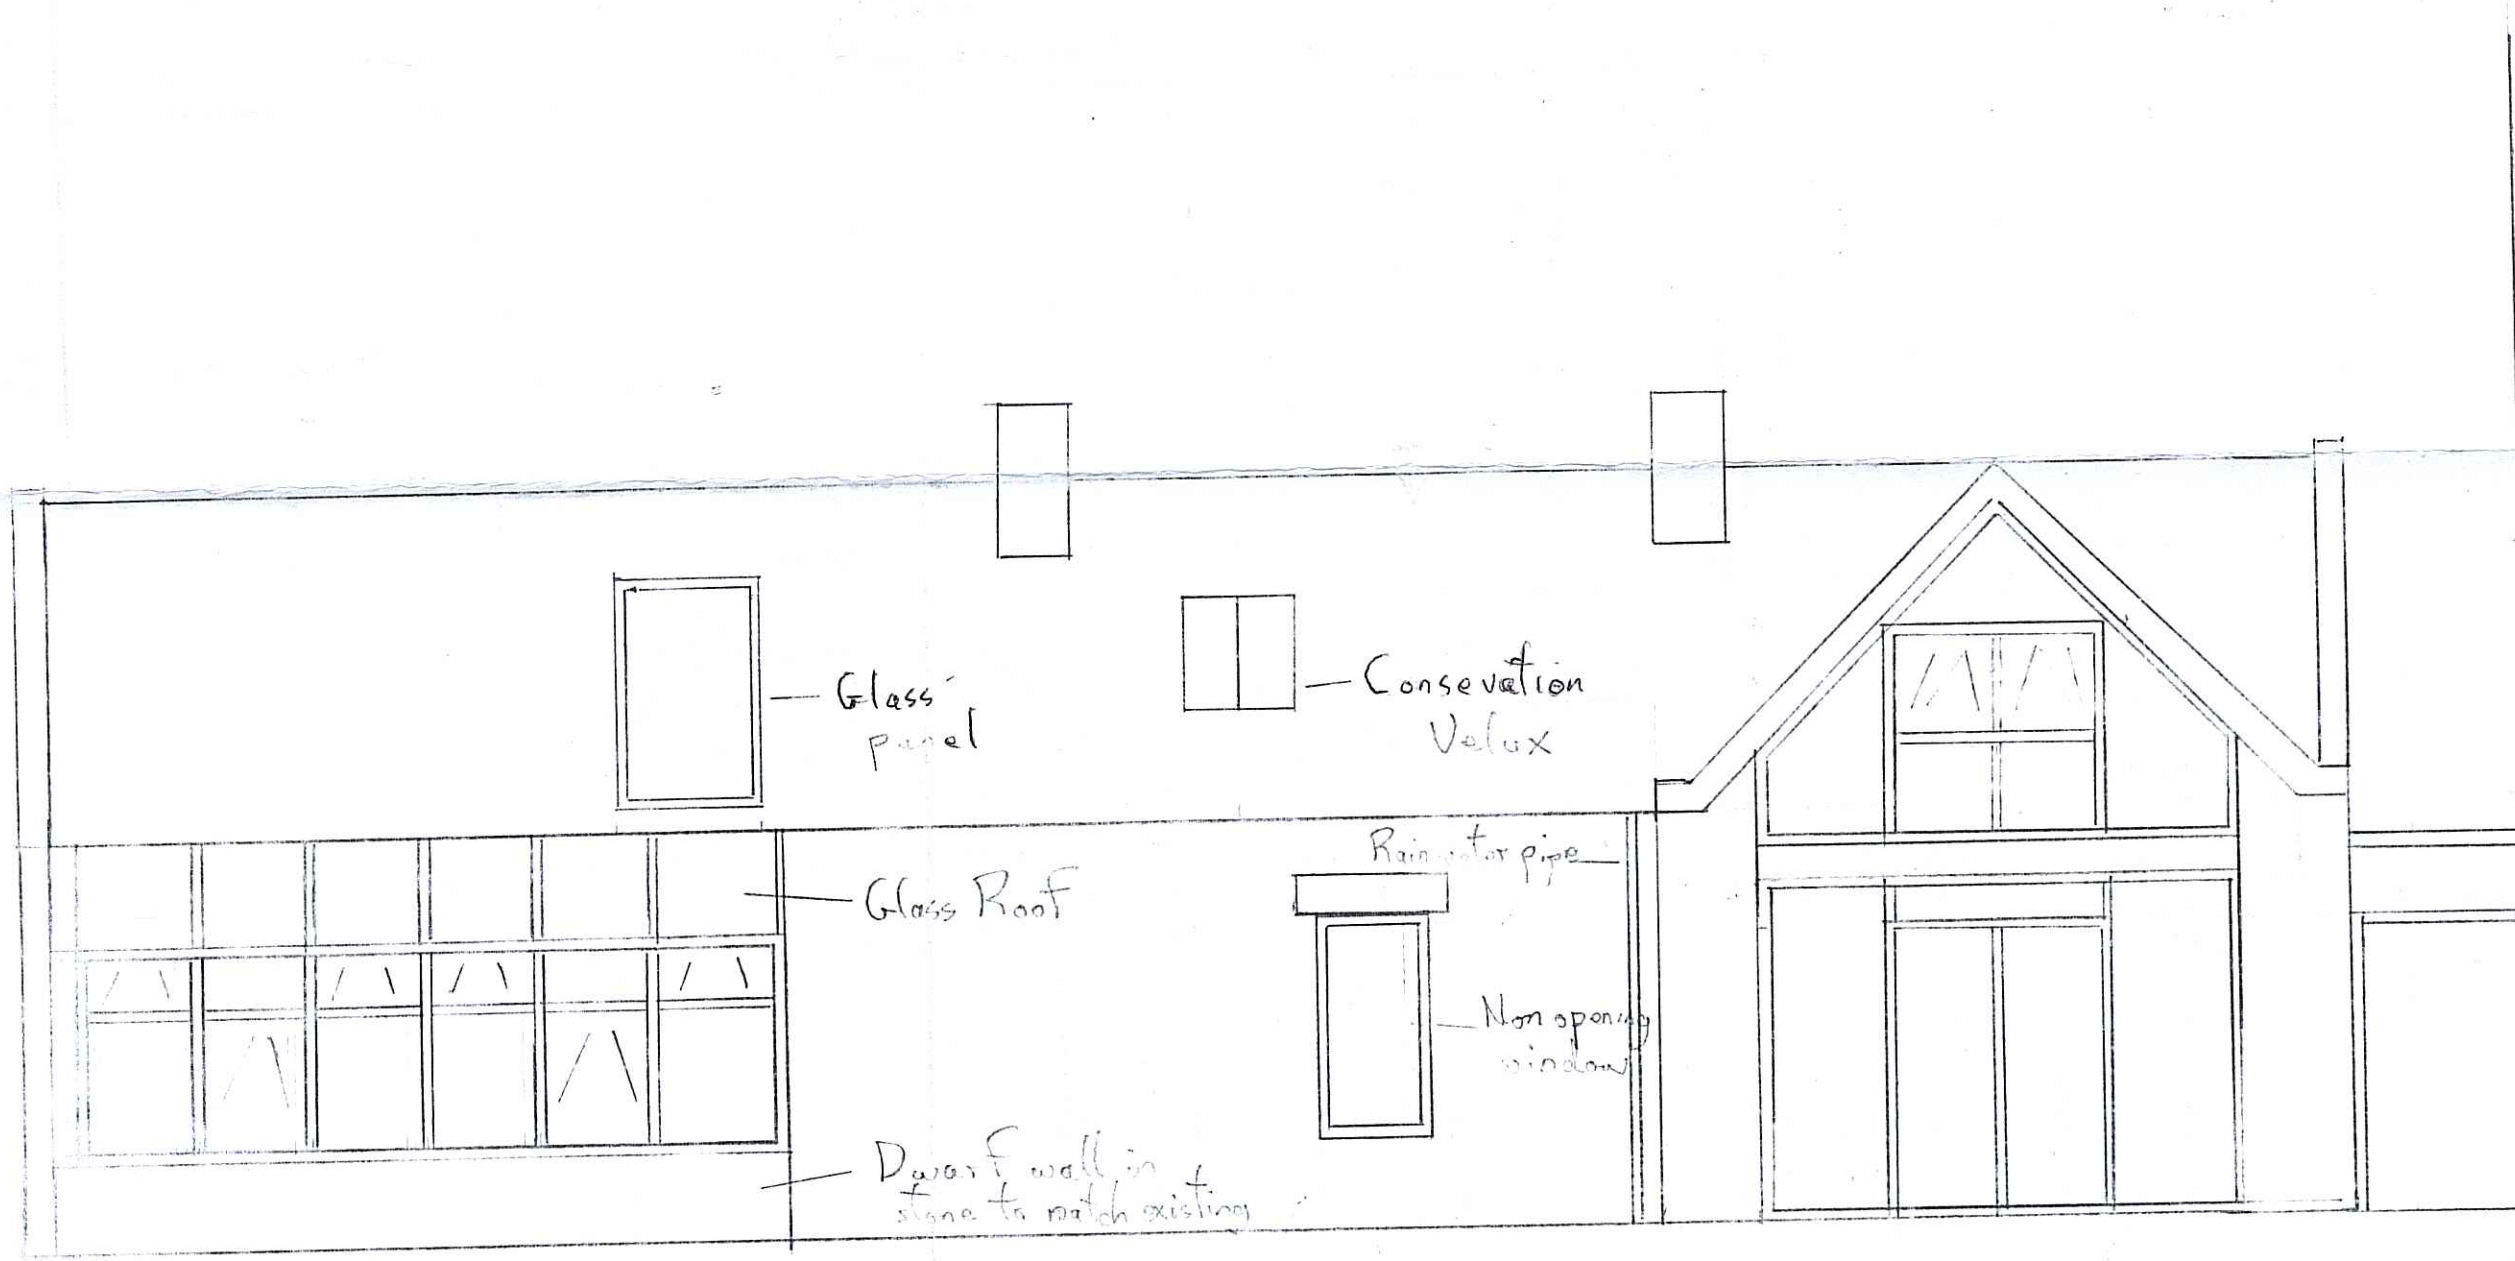

Proposed front elevation

27 APR 2016