



Do not scale from this drawing, only figured dimensions are to be taken from this drawing.
 The contractor must verify all dimensions on site before commencing any work or shop drawings.
 The contractor must report any discrepancies before commencing work. If this drawing exceeds the quantities taken in any way, the technician is to be informed before work is initiated.
 Work within the construction (design and management) regulations 1994 is not to start until a health & safety plan has been produced. This drawing is copyright and must not be reproduced without consent of BHD Partnership Ltd.

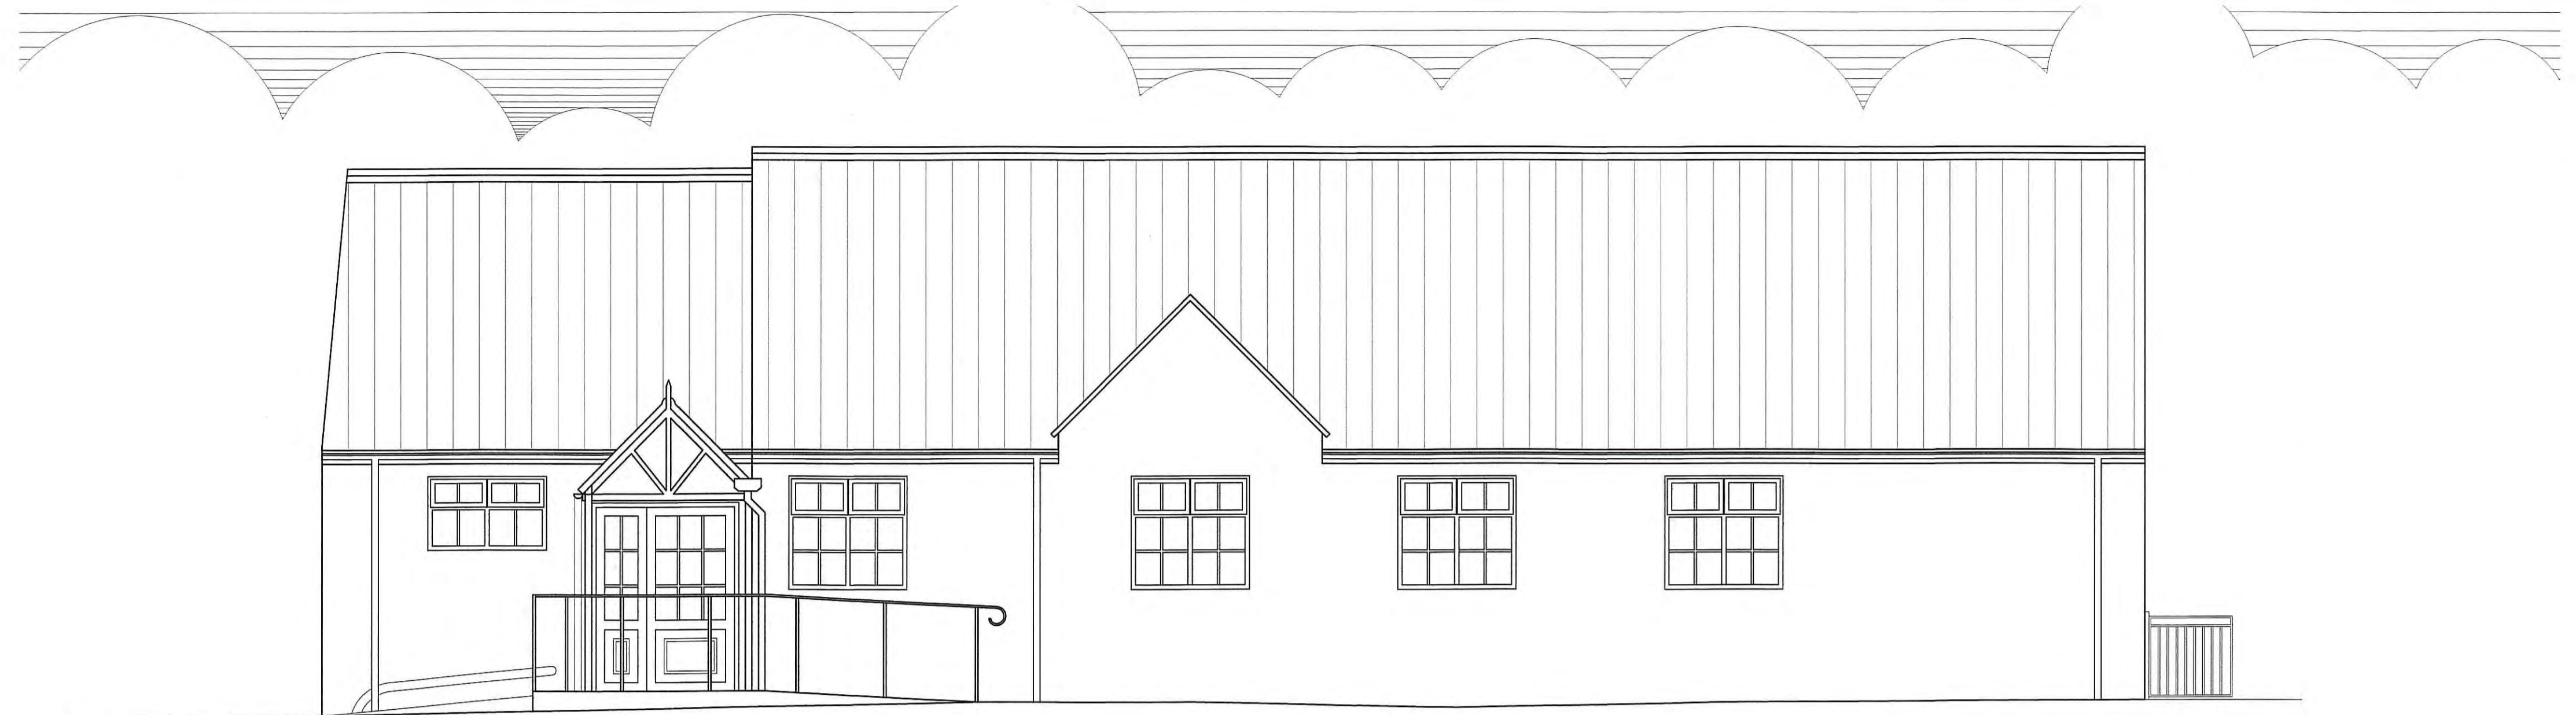

Front Elevation
 SCALE: 1:50

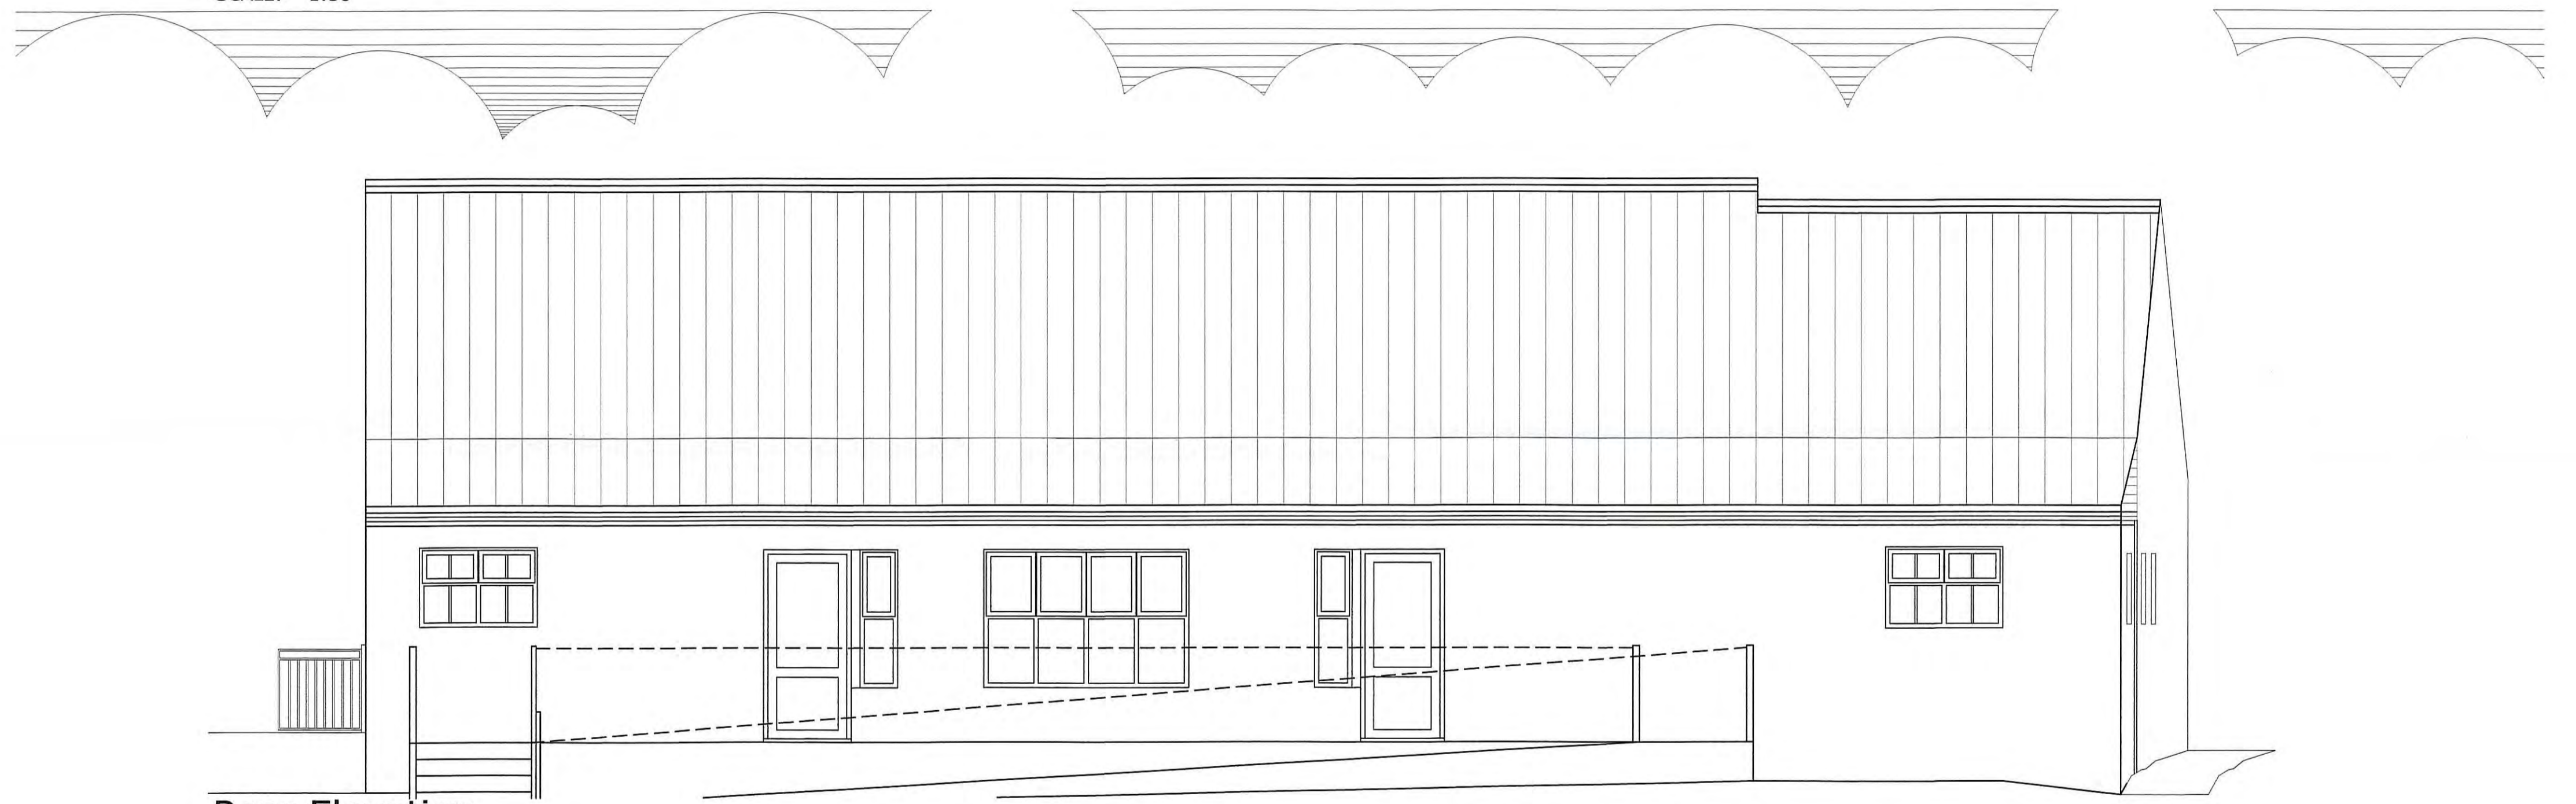

Rear Elevation
 SCALE: 1:50



Side Elevation
 SCALE: 1:50



Side Elevation
 SCALE: 1:50

A	04.08.14	CW	Issued for approval
REV	DATE	BY	AMENDMENT

bhd
 partnership
 Architecture + Engineering

Airy Hill Manor, Waterstead Lane,
 Whitby, N. Yorks. YO21 1QB.

CLIENT:
Egton Village Hall Committee

PROJECT:
Egton Village Hall

Drawing:
Existing Elevations


DRAWING STATUS:
Preliminary

DRAWN: C Walker	CHECKED: Tim Harrison
--------------------	--------------------------

SCALE @ SIZE: 1:50 @ A1	DATE: 21.07.14
----------------------------	-------------------

DRAWING No: D10465-03	REV: A
---------------------------------	------------------

Do not scale from this drawing, only figured dimensions are to be taken from this drawing.
 The contractor must verify all dimensions on site before commencing any work or stop drawings.
 The contractor must report any discrepancies taken in any way, the technician is to be informed before work is initiated.
 Work within the construction (design and management) regulations 1994 is not to start until a health & safety plan has been produced. This drawing is copyright and must not be reproduced without consent of BHD Partnership Ltd.

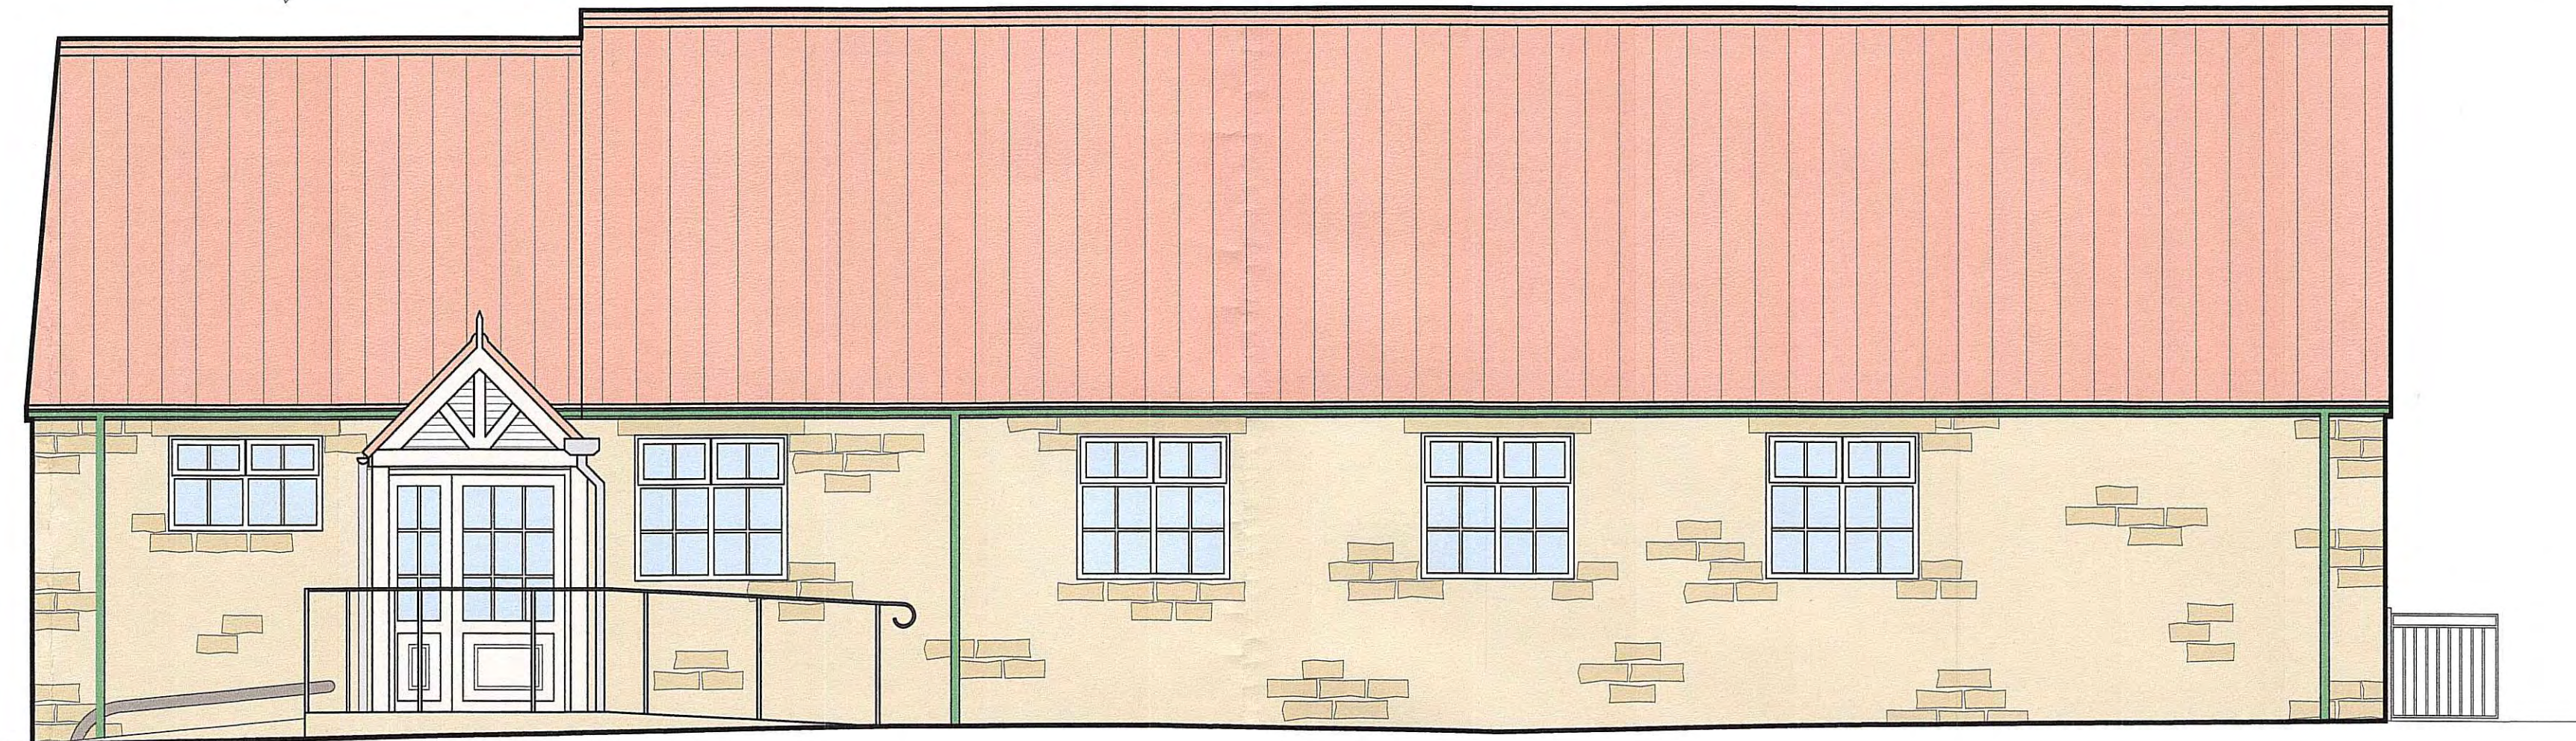

Front Elevation


SCALE: 1:50



Proposed balanced flue from boiler


Rear Elevation

SCALE: 1:50

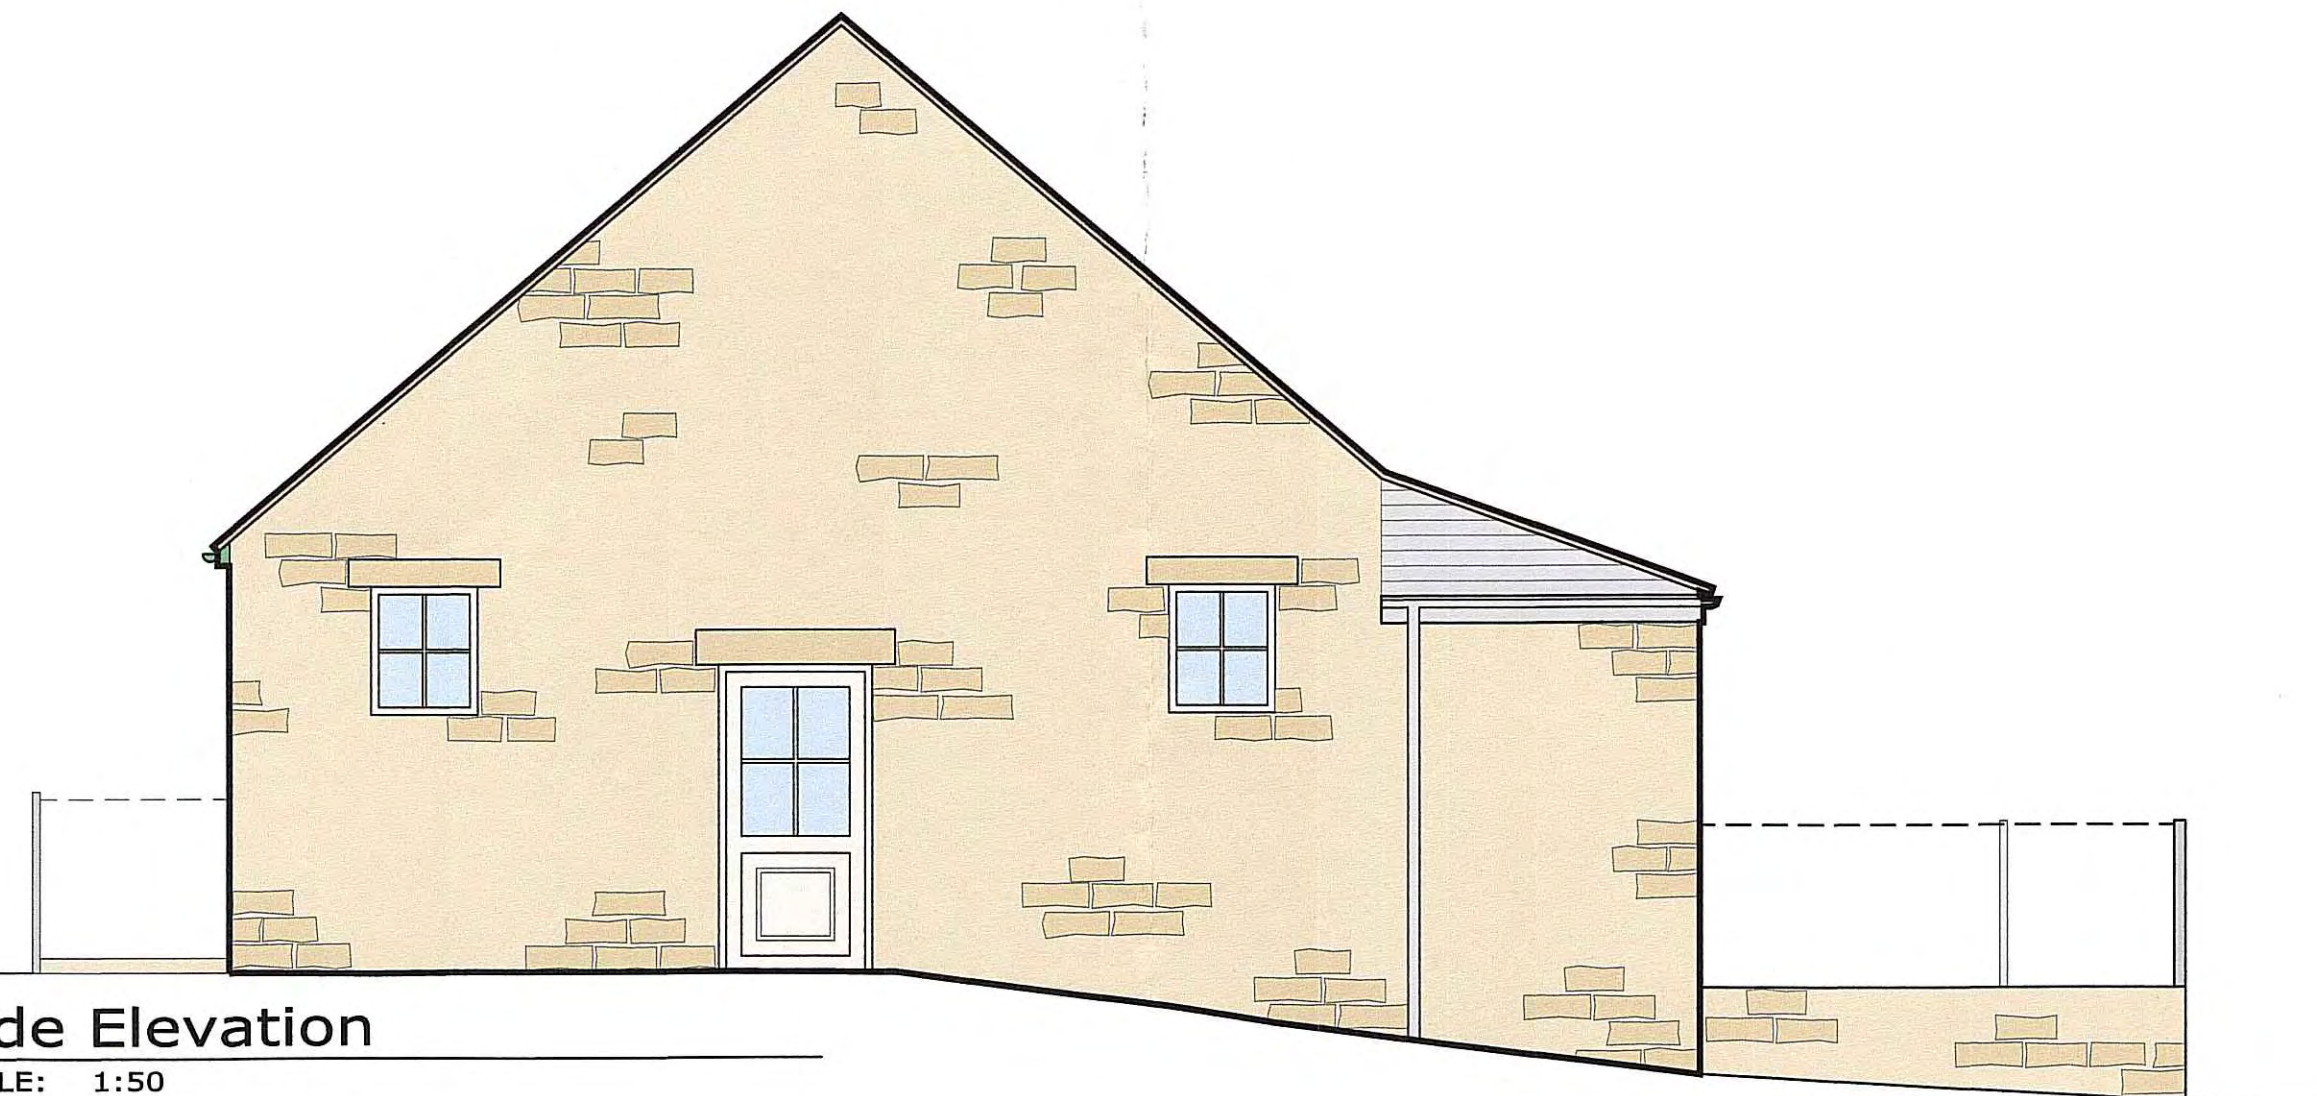

Side Elevation

SCALE: 1:50

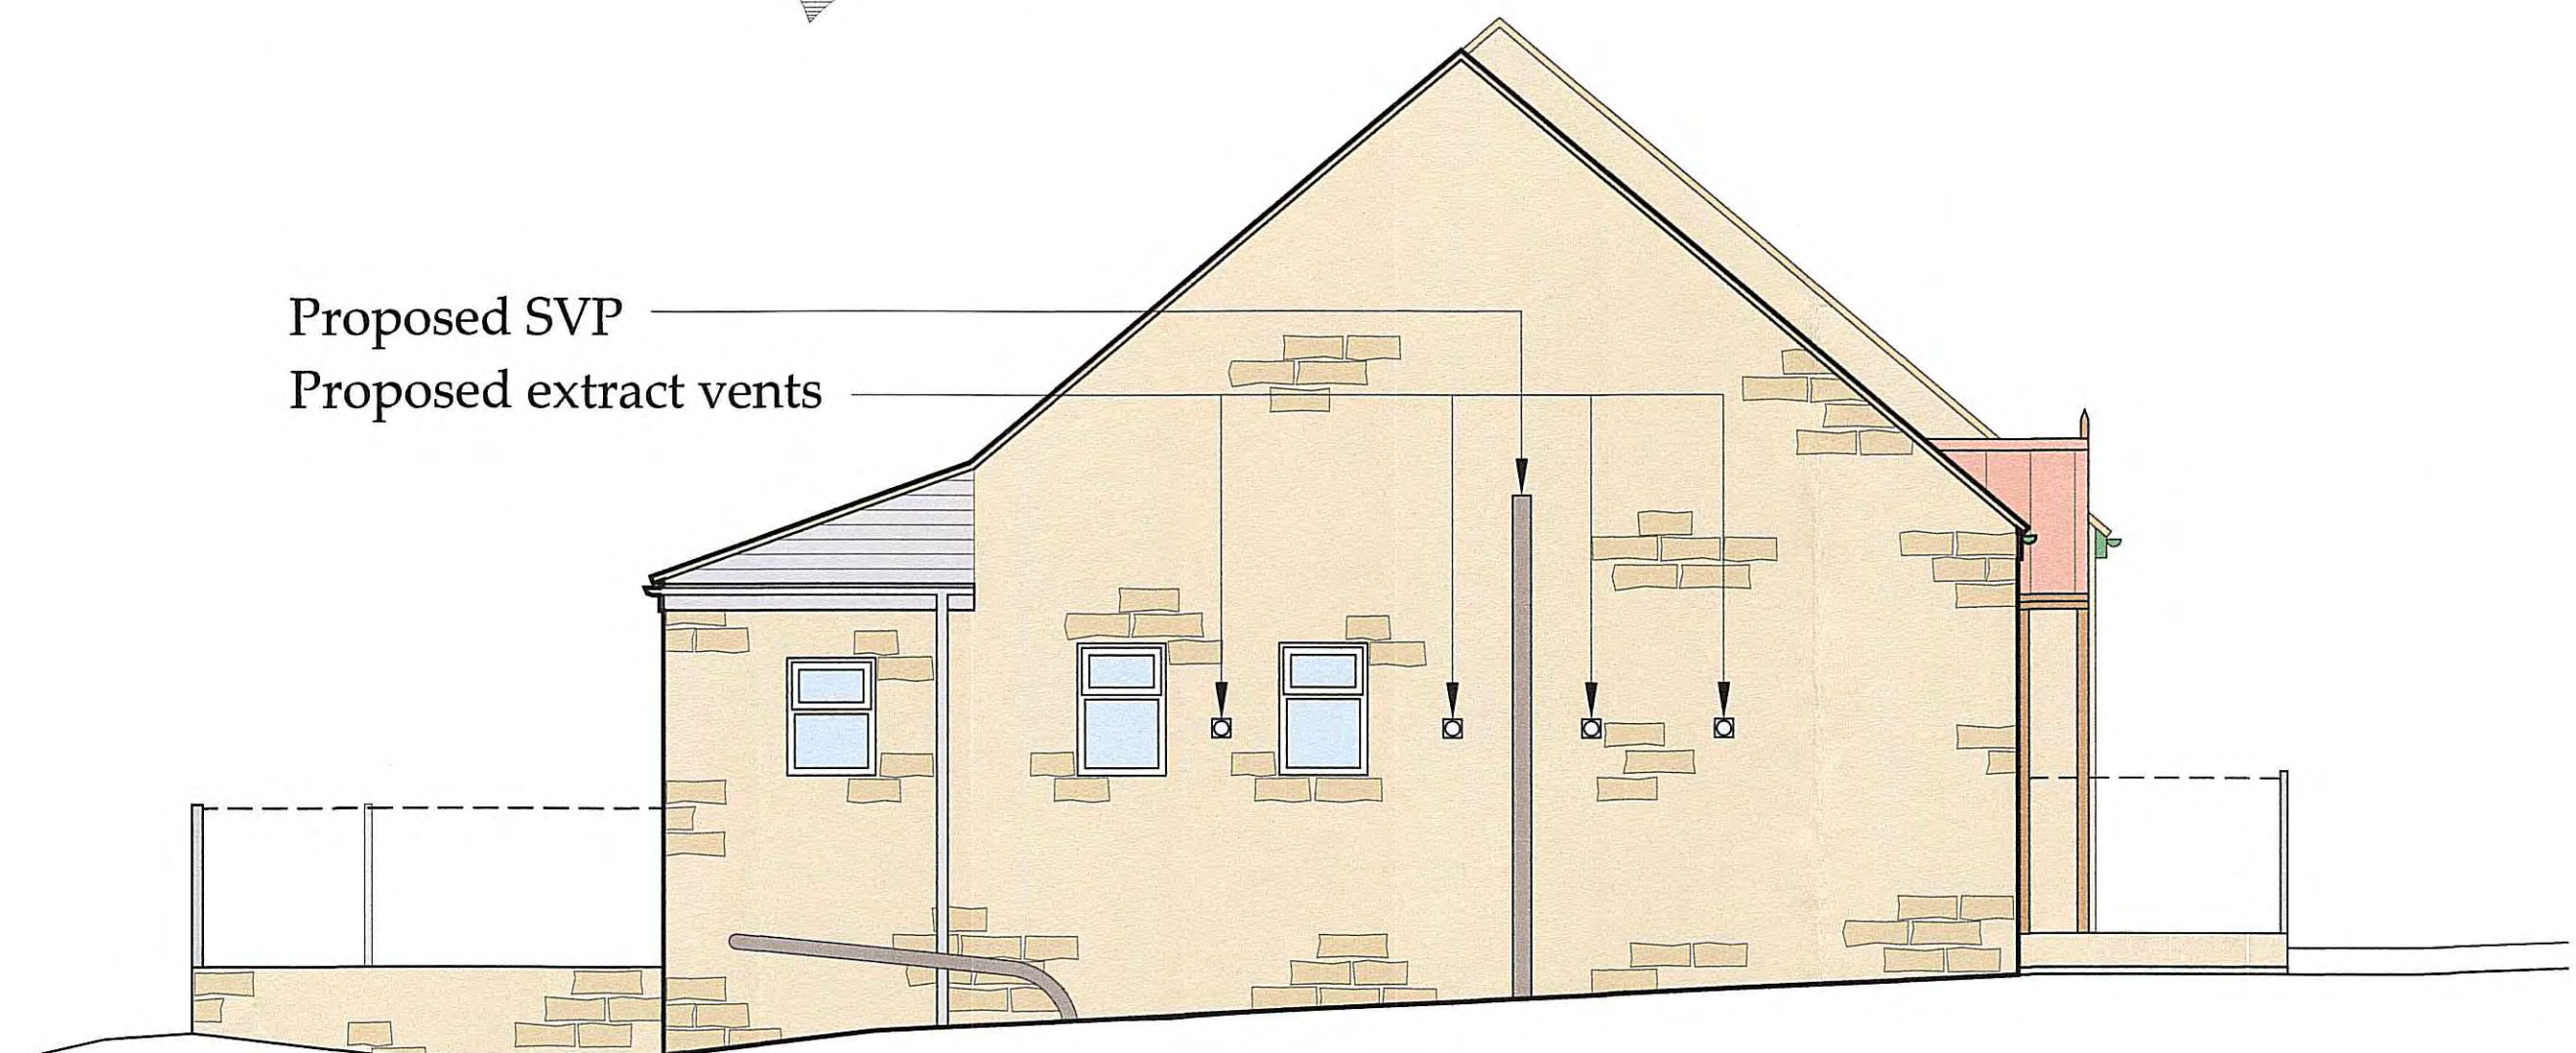

Proposed SVP
 Proposed extract vents

Side Elevation

SCALE: 1:50

REV	DATE	BY	AMENDMENT
D	26.04.16	CW	Amended to suit client
C	17.07.15	CW	Amended to suit clients
B	15.12.14	CW	Amended to suit clients
A	01.12.14	CW	Issued for approval

bhd
 partnership
 Architecture + Engineering

Airy Hill Manor, Waterstead Lane,
 Whitby, N. Yorks. YO21 1QB.

CLIENT:
 Egton Village Hall Committee

PROJECT:
 Egton Village Hall

Drawing:
 Proposed Elevations
 Option 7


DRAWING STATUS:
 Preliminary

DRAWN: C Walker
 CHECKED: Tim Harrison

SCALE @ SIZE: 1:50 @ A1
 DATE: 27.11.14

DRAWING No: D10465-18
 REV: D

Do not scale from this drawing, only figured dimensions are to be taken from this drawing.
 The contractor must verify all dimensions on site before commencing any work or shop drawings.
 The contractor must report any discrepancies before commencing work. If this drawing exceeds the quantities taken in any way, the technician is to be informed before work is initiated.
 Work within the construction (design and management) regulations 1994 is not to start until a health & safety plan has been produced. This drawing is copyright and must not be reproduced without consent of BHD Partnership Ltd.

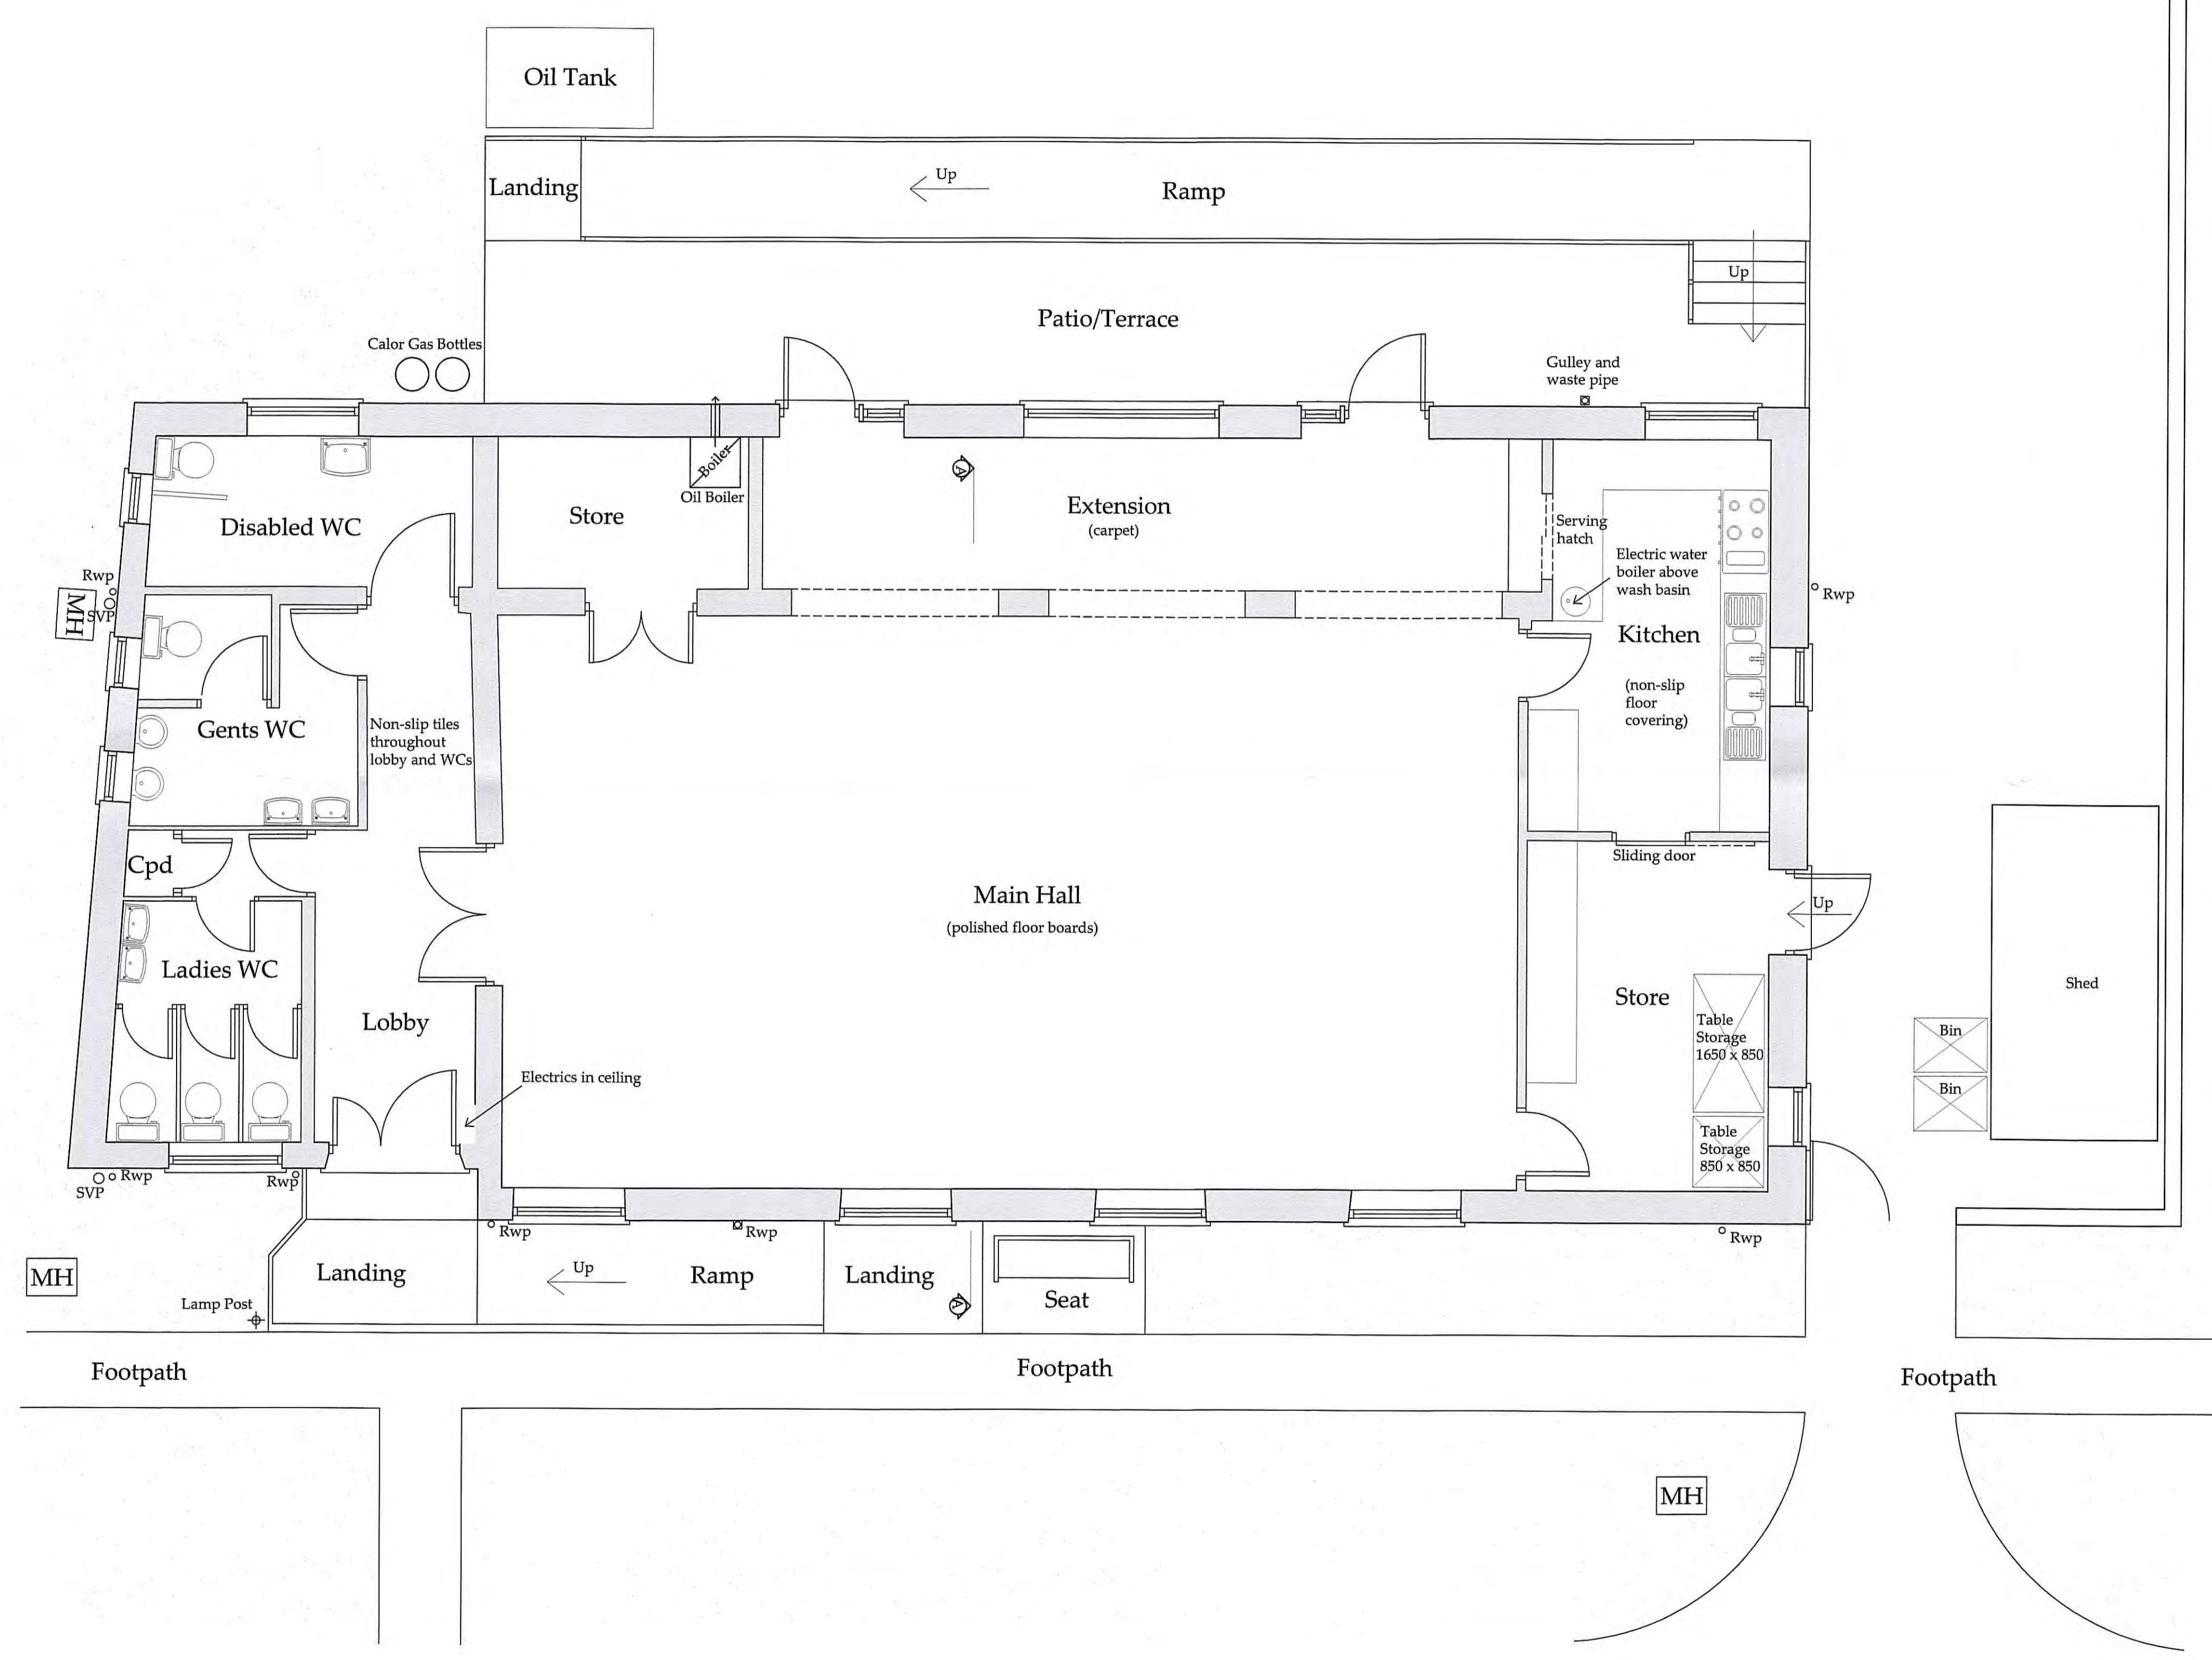

Ground Floor Plan
 SCALE: 1:50

REV	DATE	BY	AMENDMENT
A	04.08.14	CW	Issued for approval

bhd partnership
 Architecture + Engineering
 Airy Hill Manor, Waterstead Lane,
 Whitby, N. Yorks. YO21 1QB.

CLIENT: Egton Village Hall Committee

PROJECT: Egton Village Hall

Drawing: Existing Plans

DRAWING STATUS: Preliminary

DRAWN: C Walker CHECKED: Tim Harrison

SCALE @ SIZE: 1:50 @ A1 DATE: 18.07.14

DRAWING No: D10465-02 REV: A