




FRONT ELEVATION

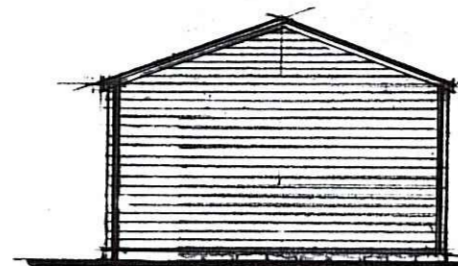


SIDE ELEVATION

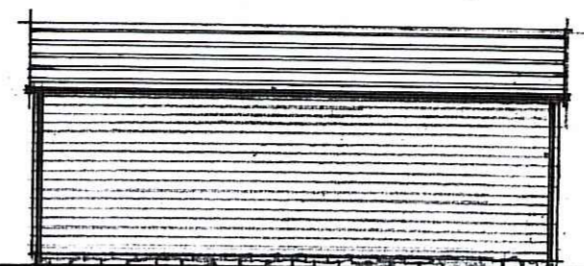


REAR ELEVATION

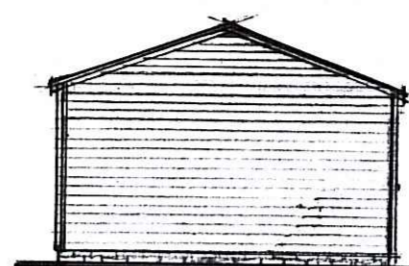


SIDE ELEVATION

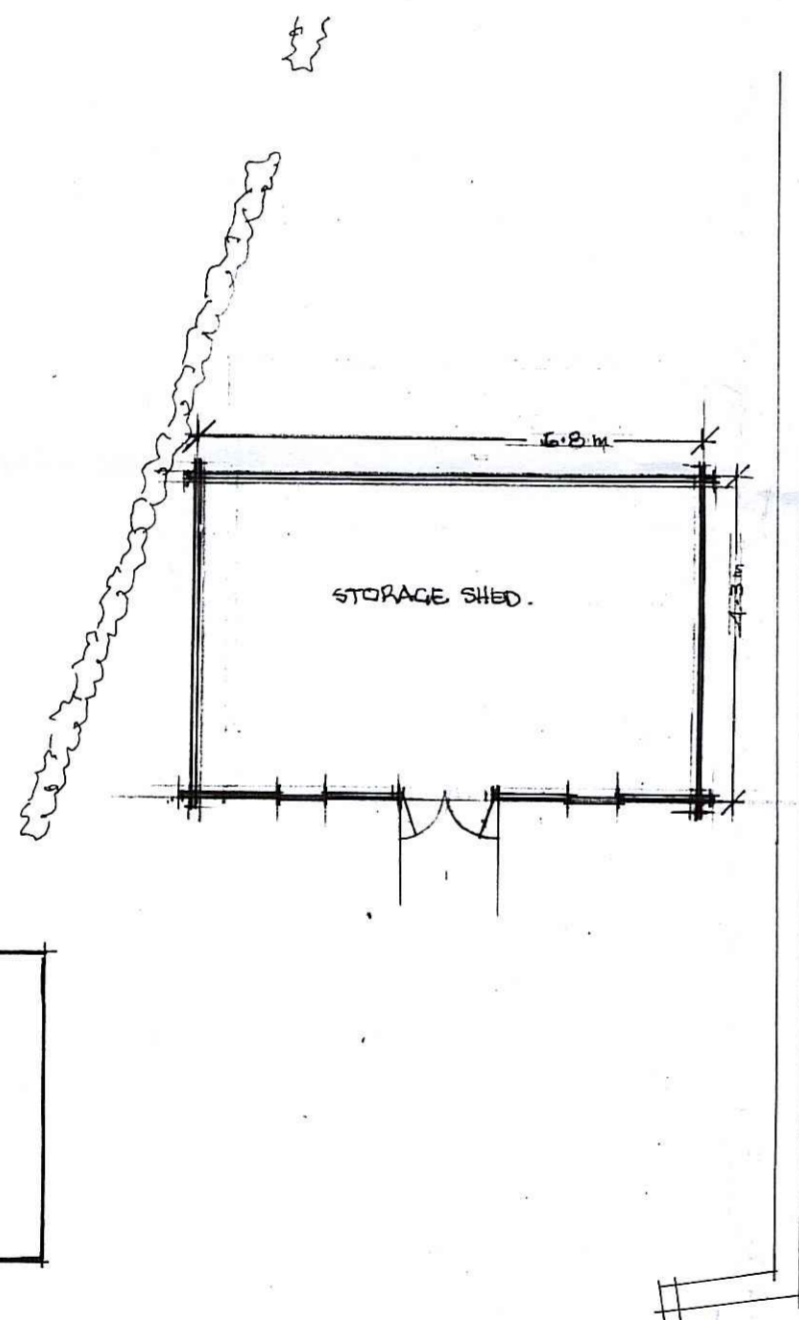


FLOOR PLAN

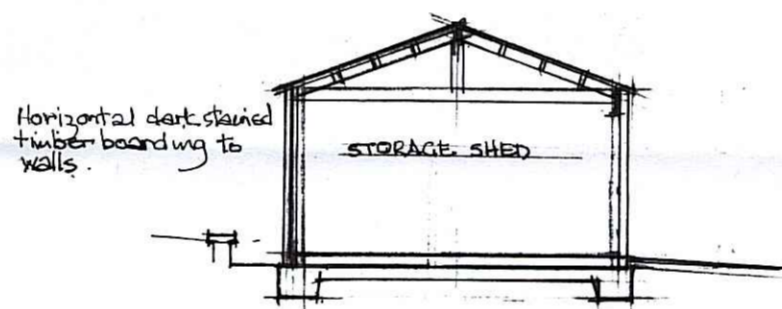

SECTION

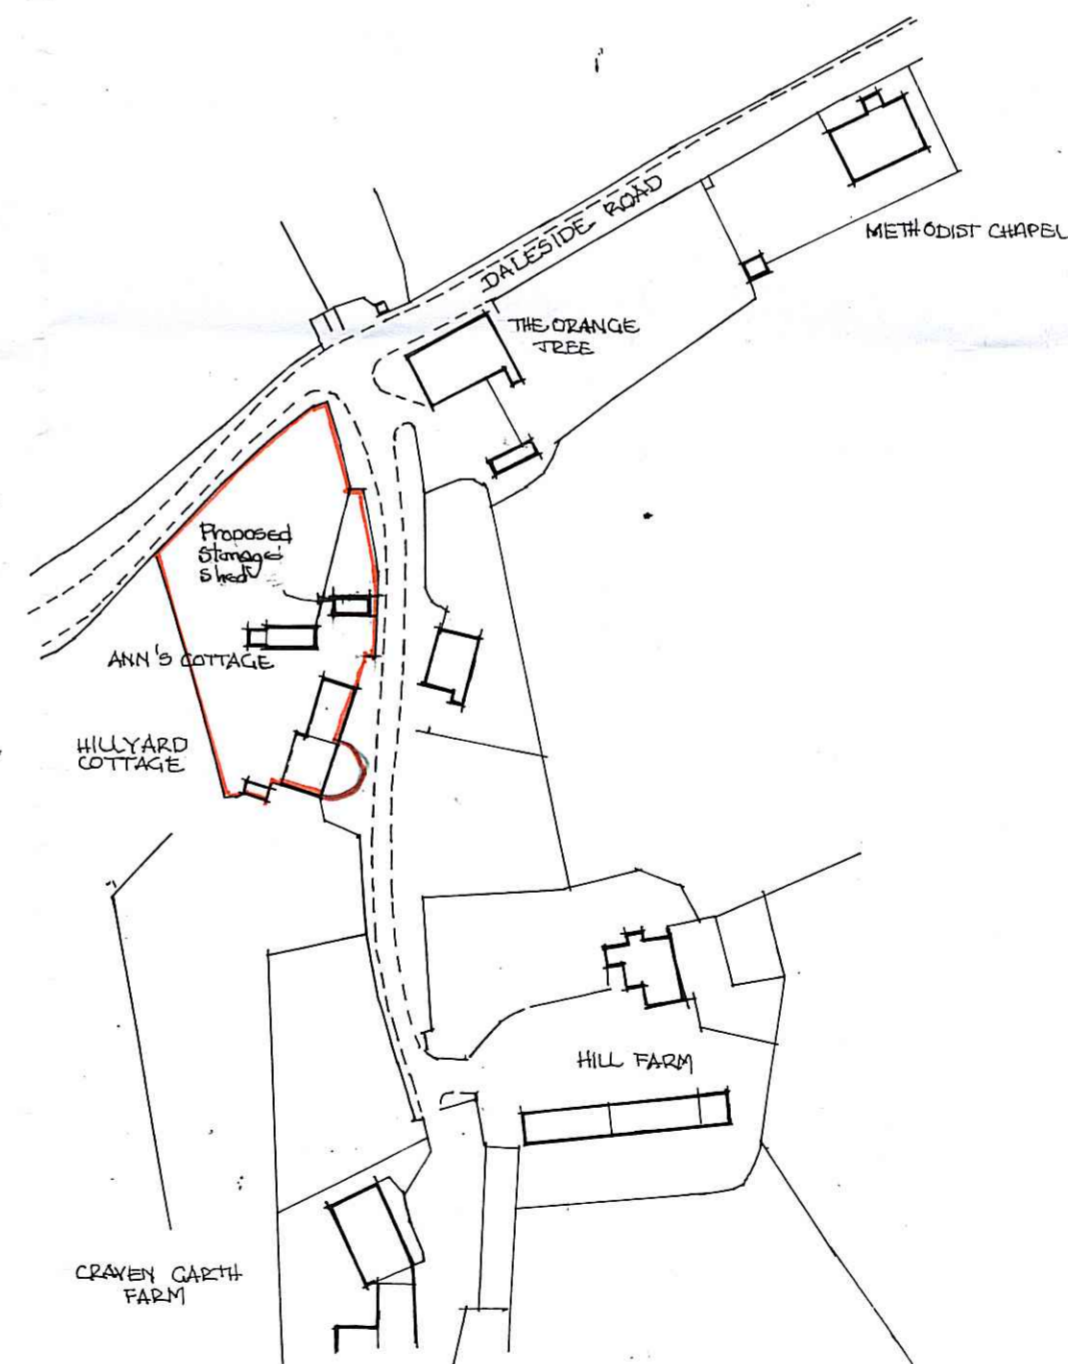

LOCATION PLAN
Scale 1:1250

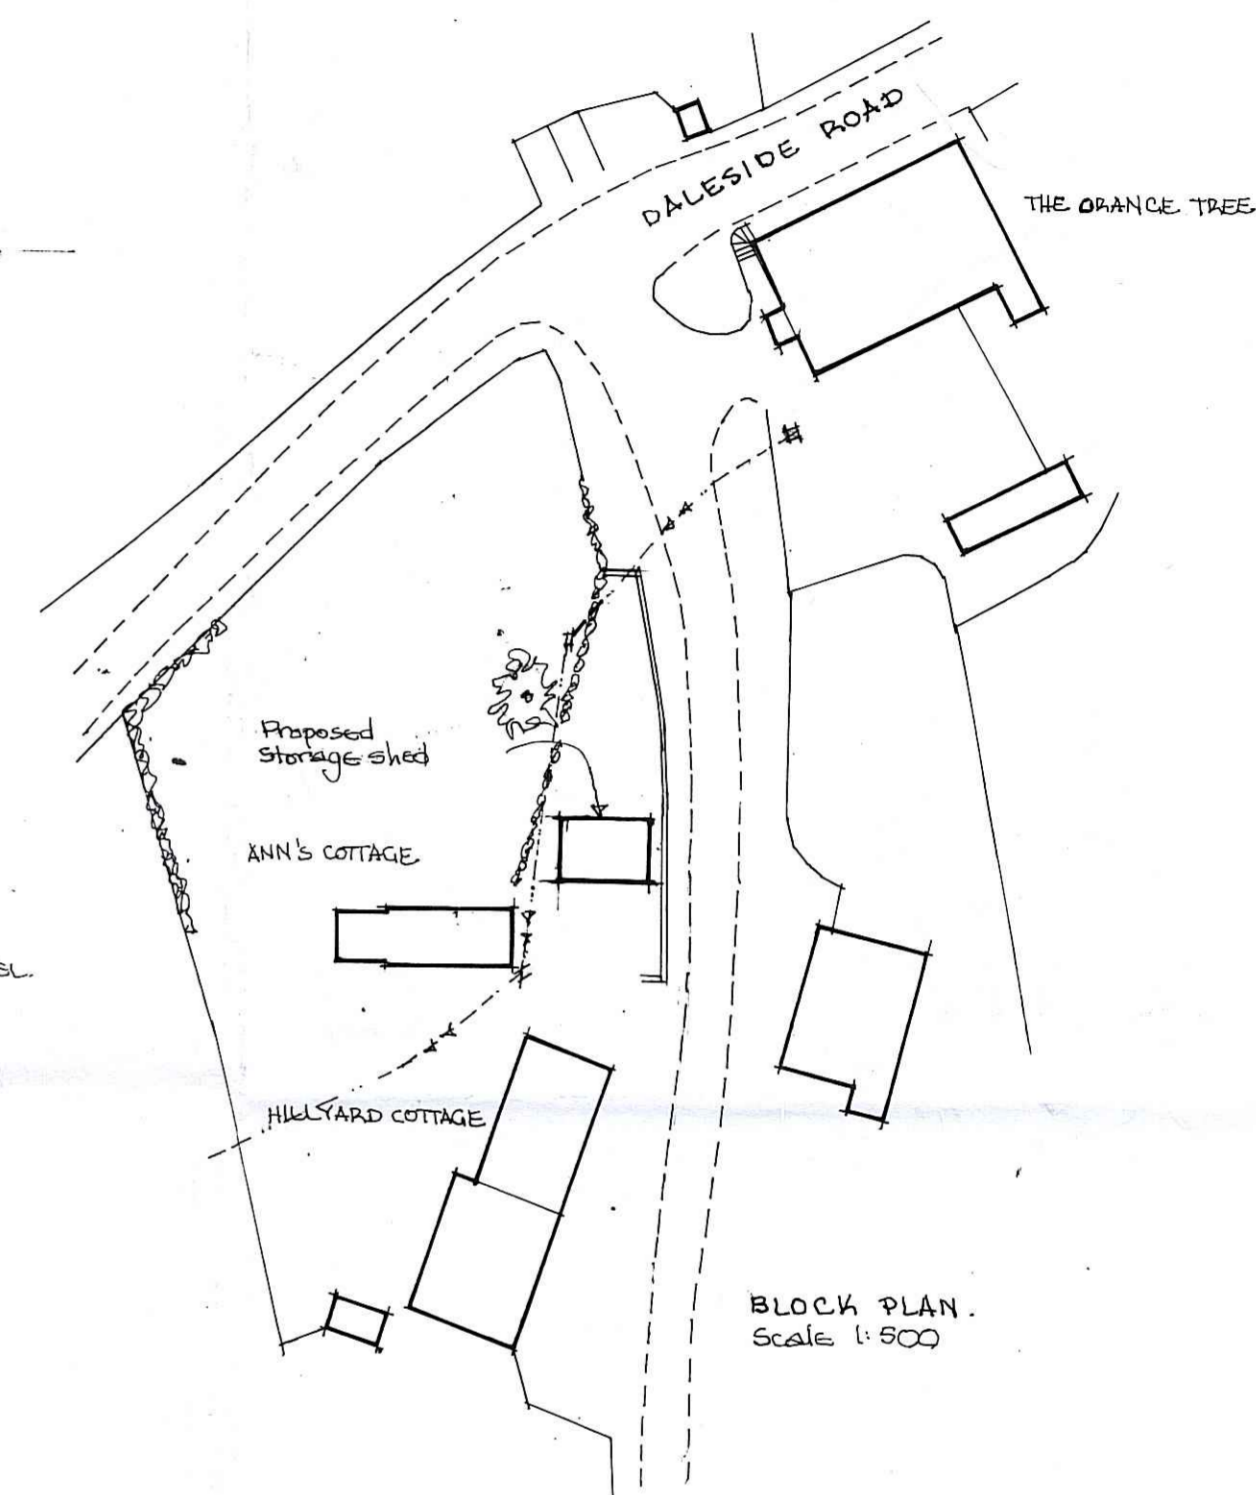

BLOCK PLAN
Scale 1:500

MR. & MRS. COLIN SAMPLES,
HILLYARD COTTAGE,
ROSEDALE EAST, PICKERING YO18 8RH,
PROPOSED STORAGE SHED.

SCALE 1:100

DECEMBER 2015.
Revised April 2016