



Proposed Alterations to Existing Stables to form 2 no Holiday Cottages
 Rock Haven, newlands Road, Cloughton, Scarborough
 For: Malcolm & Pauline Armstrong

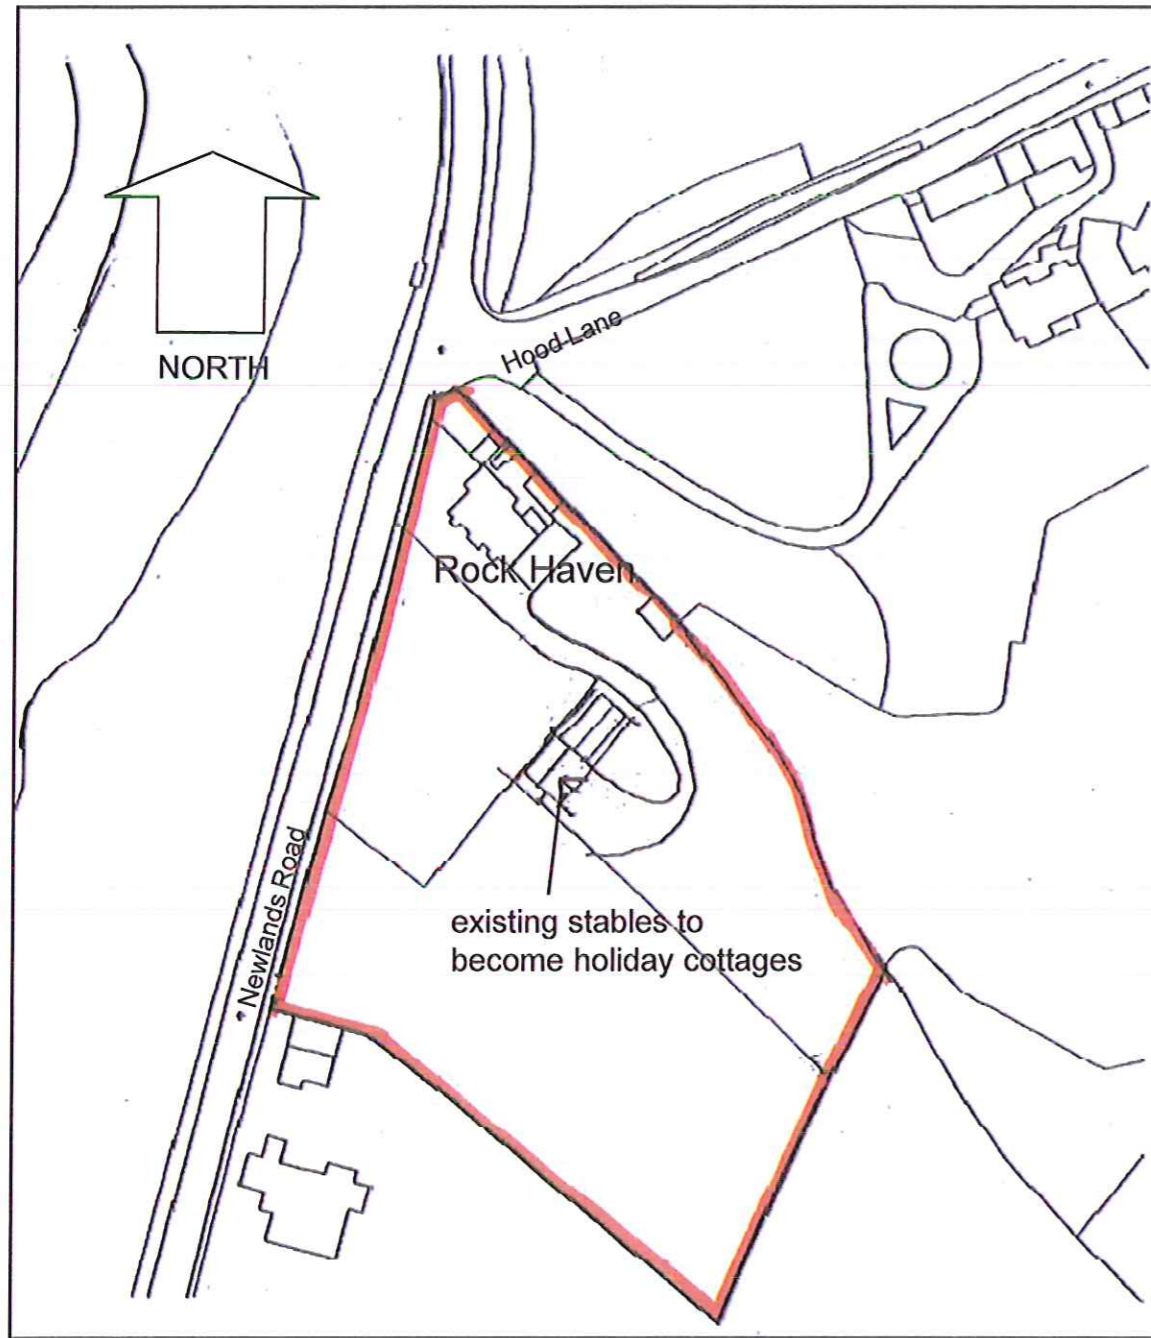

Location Plan

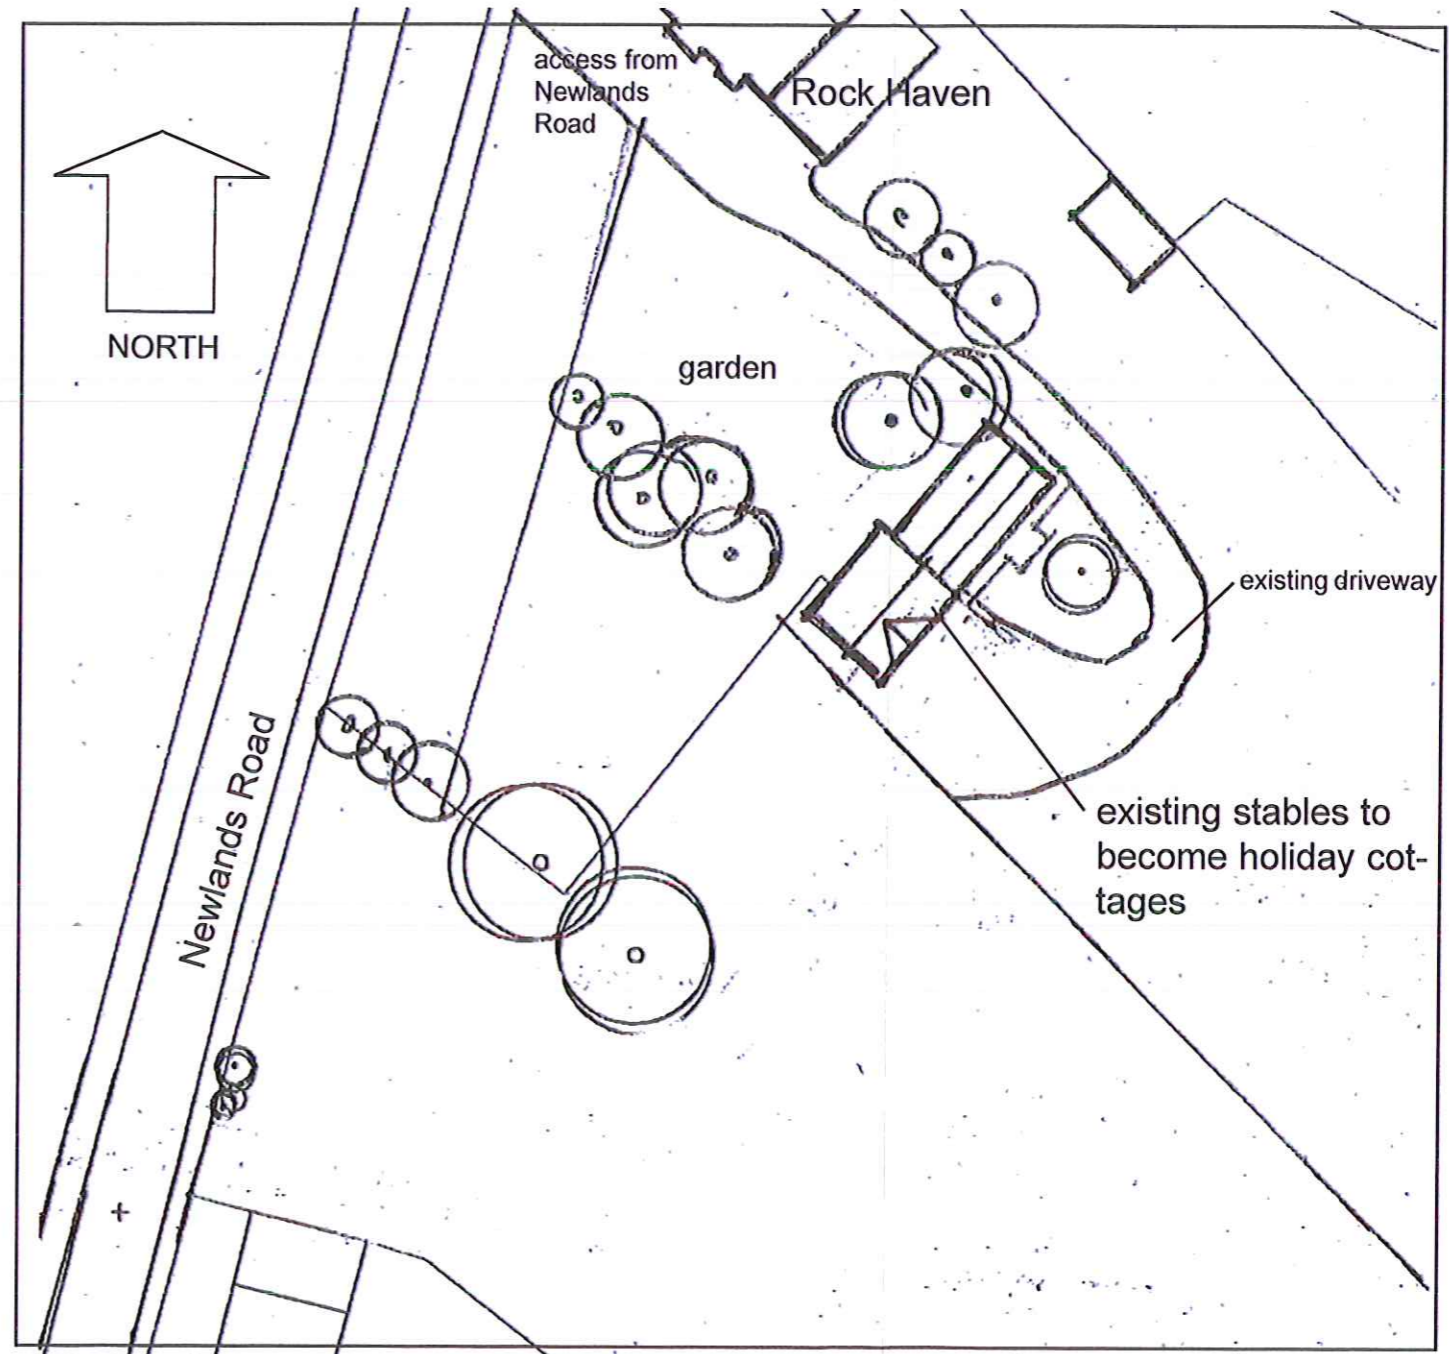

Site Plan

Site & Location Plans

scale 1:1250 & 1:500
 date - Apr '16
 ref. 1446/10