

Do not scale from this drawing, only figured dimensions are to be taken from this drawing.
 The contractor must verify all dimensions on site before commencing any work or shop drawings.
 The contractor must report any discrepancies before commencing work. If this drawing exceeds the quantities taken in any way, the technician is to be informed before work is initiated.
 Work within the construction (design and management) regulations 2015 is not to start until a health & safety plan has been produced. This drawing is copyright and must not be reproduced without consent of BHD Partnership Ltd.



North Elevation
 Scale 1:100


West Elevation
 Scale 1:100

South Elevation
 Scale 1:100

East Elevation
 Scale 1:100



Ground Floor Plan
 Scale 1:50

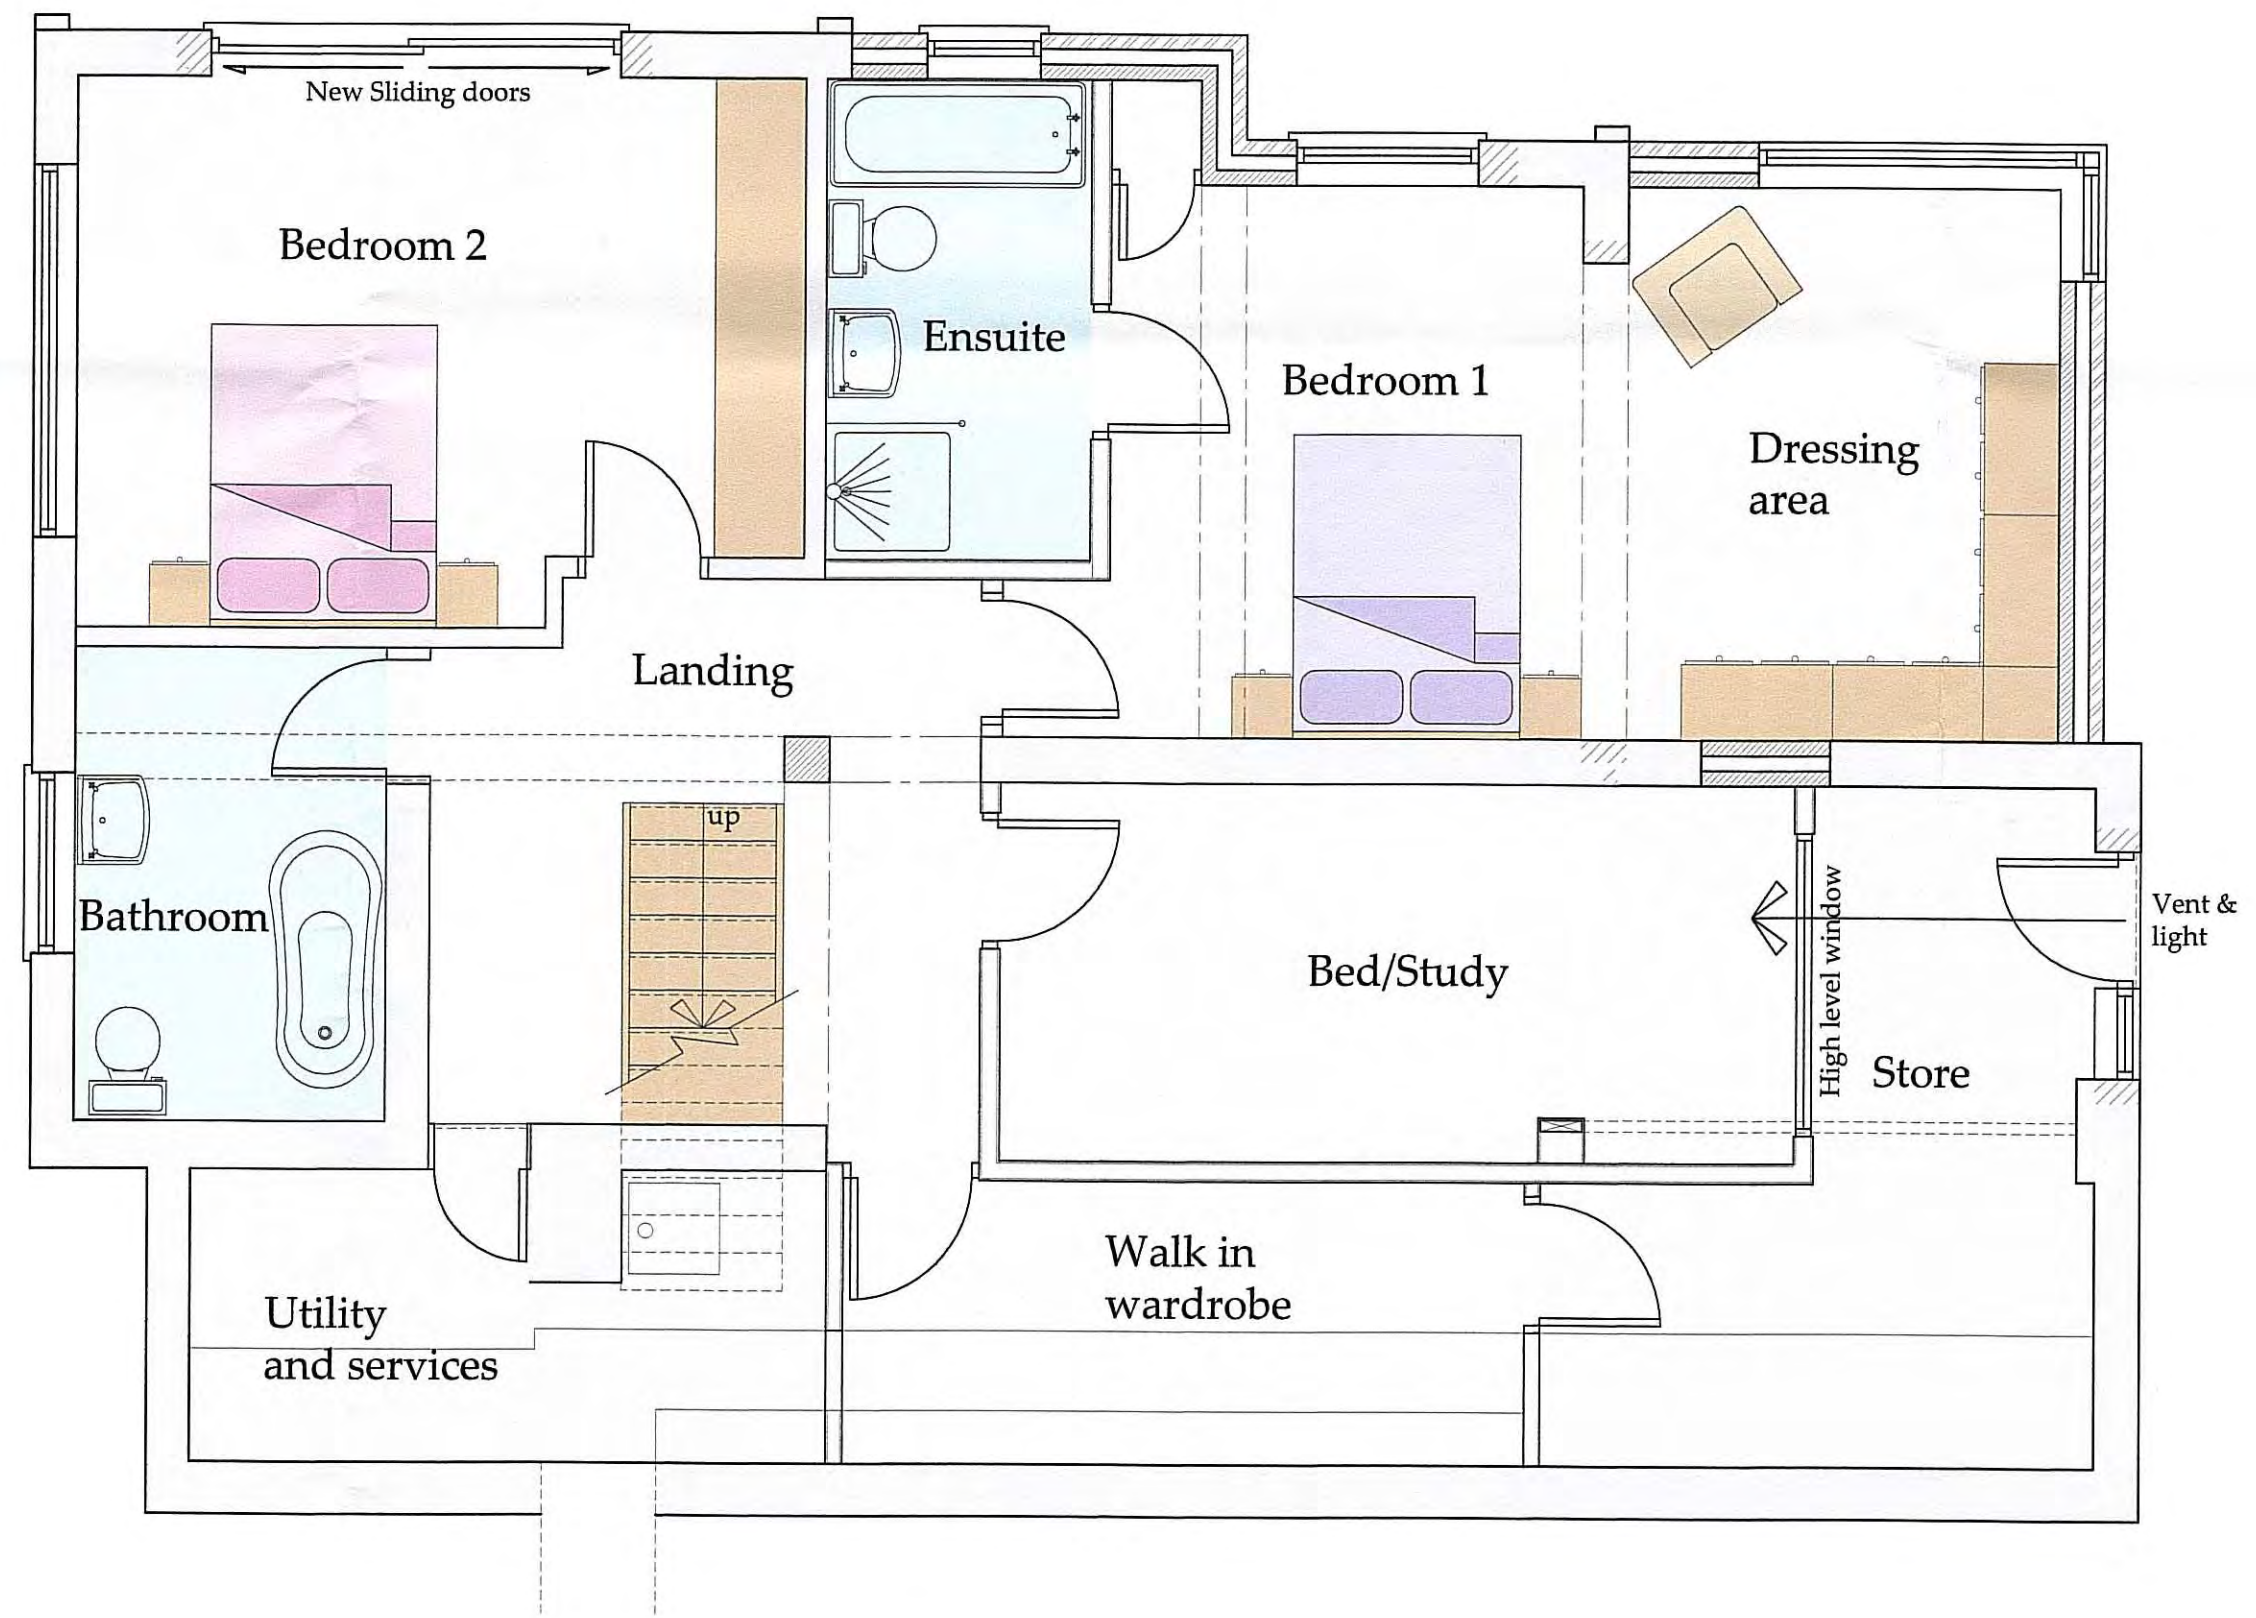

Lower Ground Floor Plan
 Scale 1:50

Drawings for Client and Planning consideration only.

REV	DATE	BY	AMENDMENT
B	16/05/16	CE	Amended to suit clients
A	04/05/16	CE	Issued for approval

bhd
 partnership
 Architecture + Engineering
 Airy Hill Manor, Waterstead Lane,
 Whitby N York YO21 1NR

CLIENT: Mr A Sedman
 PROJECT: 17 Egton Road Aislaby

Drawing: Proposed Floor Plans and Elevations





DRAWING STATUS: Preliminary

DRAWN: C Eynon
 CHECKED: N I Duffield

SCALE @ SIZE: 1:50 @ A1
 DATE: 04/05/16

DRAWING No: D10924-04
 REV: B

Do not scale from this drawing, only figured dimensions are to be taken from this drawing.
 The contractor must verify all dimensions on site before commencing any work or shop drawings.
 The contractor must report any discrepancies before commencing work. If this drawing exceeds the quantities taken in any way, the technician is to be informed before work is initiated.
 Work within the construction (design and management) regulations 2015 is not to start until a health & safety plan has been produced. This drawing is copyright and must not be reproduced without consent of BHD Partnership Ltd.

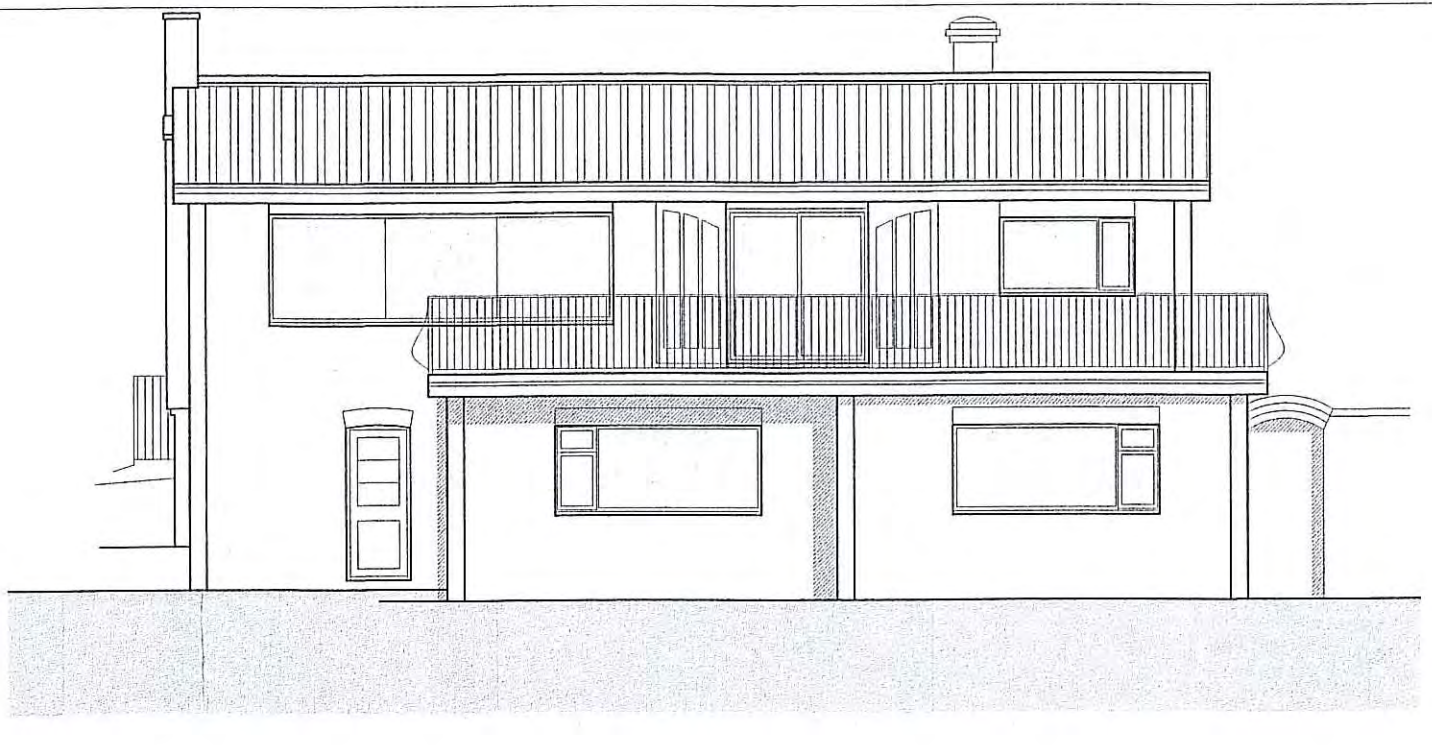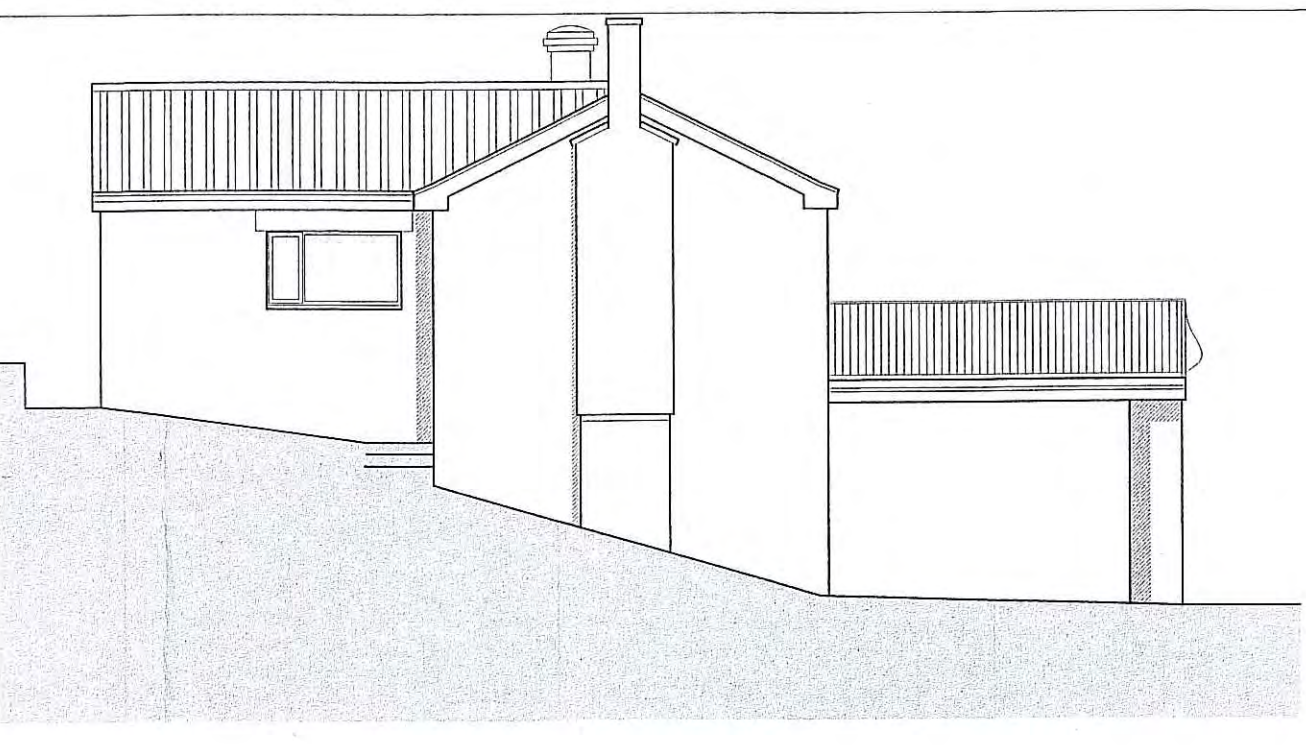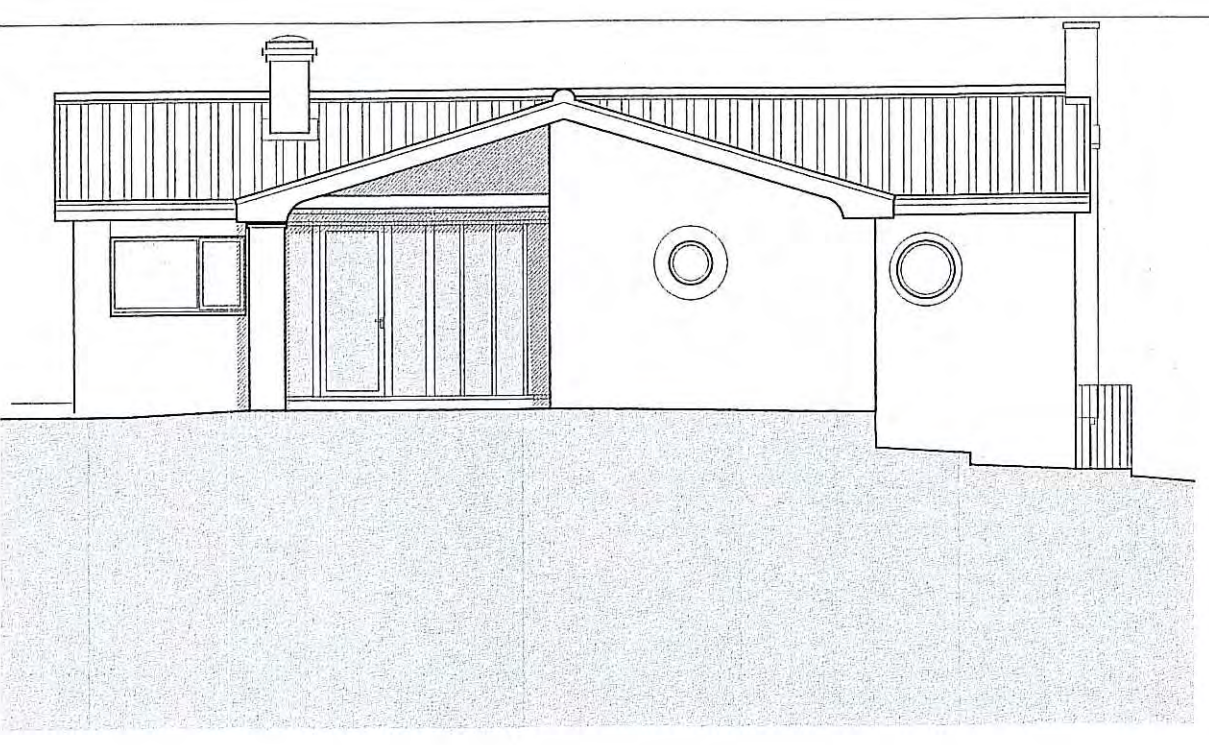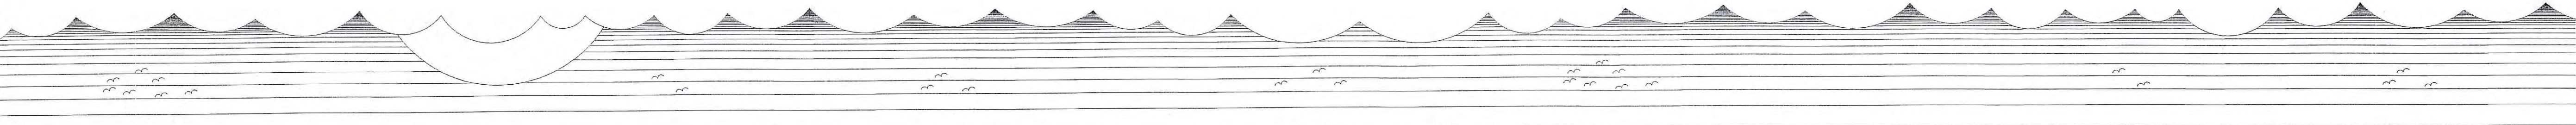


North Elevation
Scale 1:100


West Elevation
Scale 1:100

South Elevation
Scale 1:100

East Elevation
Scale 1:100

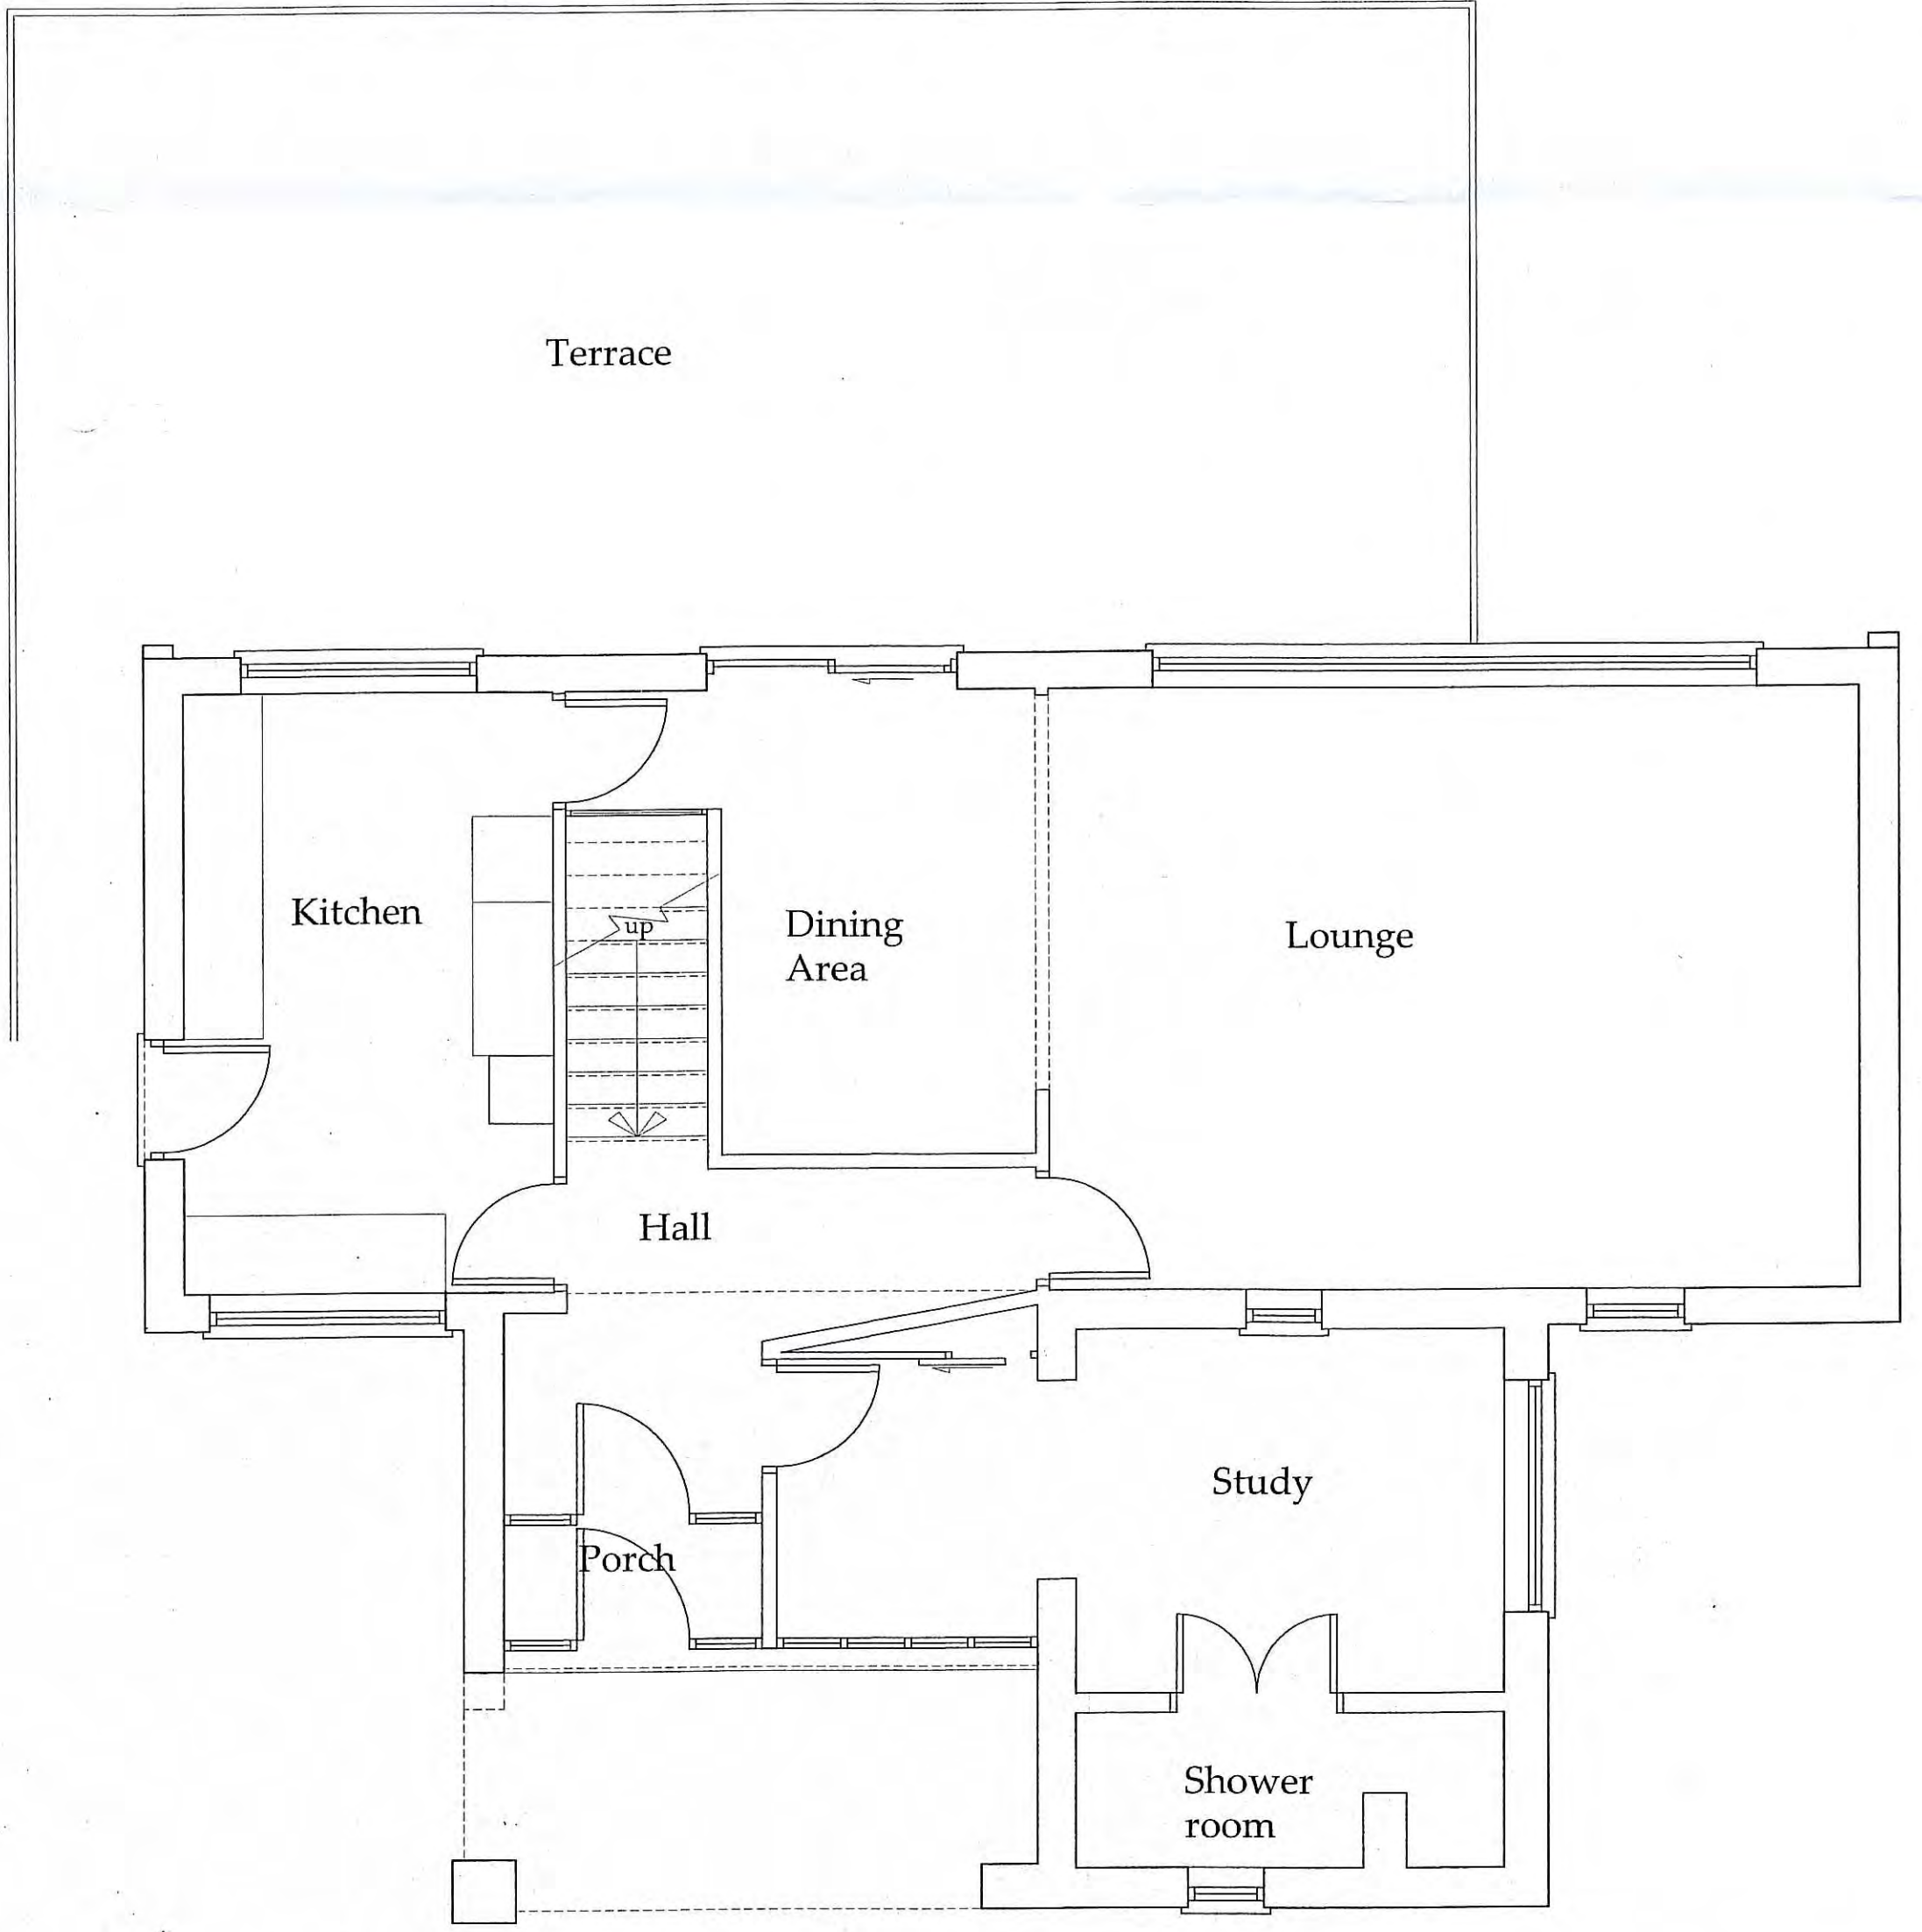

Ground Floor Plan
Scale 1:50

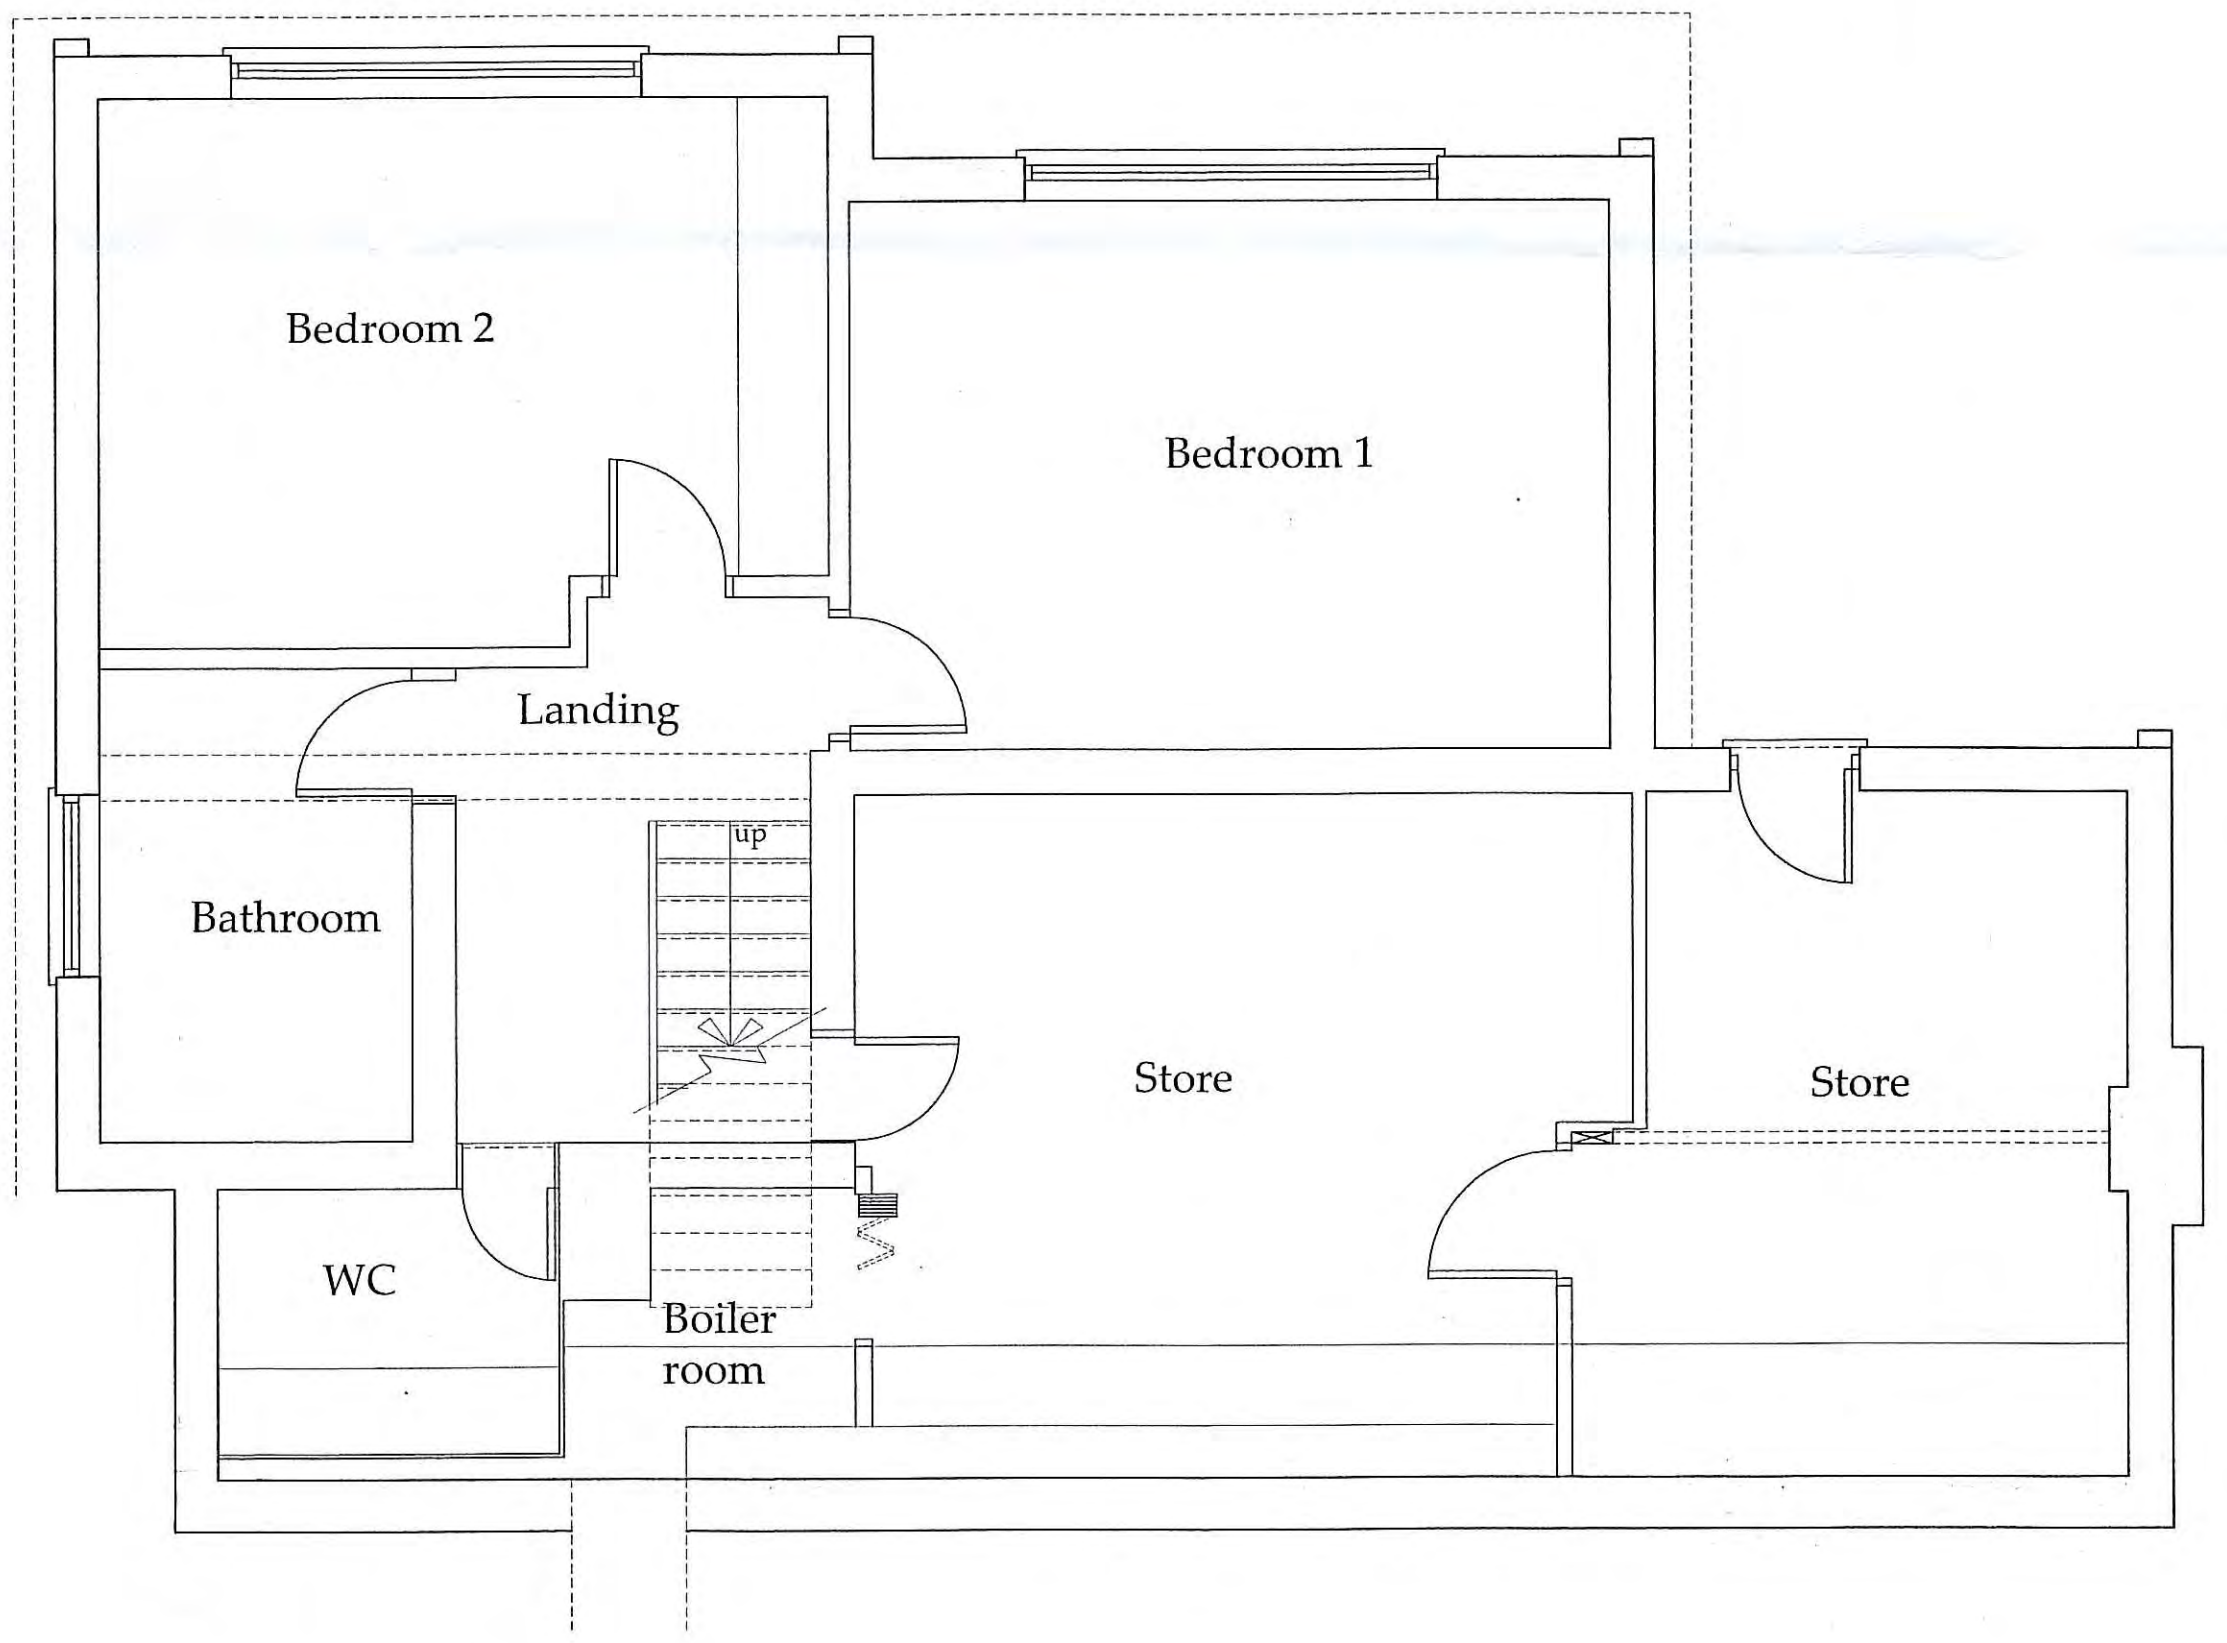

Lower Ground Floor Plan
Scale 1:50

Drawings for Client and Planning consideration only.

A	04/05/16	CE	Issued for approval
REV	DATE	BY	AMENDMENT

bhd
partnership
Architecture + Engineering
Airy Hill Manor, Waterstead Lane,
Whitby, N. Yorks. YO21 1QB.

CLIENT: Mr A Sedman

PROJECT: 17 Egton Road
Aislaby

Drawing: Existing Floor Plans

DRAWING STATUS: Preliminary

DRAWN: C Eynon CHECKED: N I Duffield

SCALE @ SIZE: 1:50@ A1 DATE: 04/05/16

DRAWING No: D10924-03 REV: A

Created with niffFactory Pro trial version www.niffactory.com