
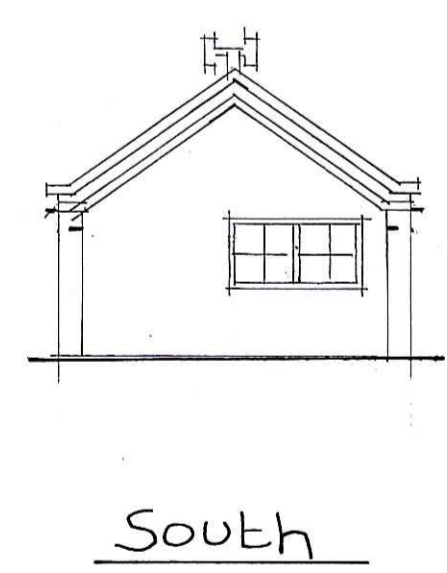
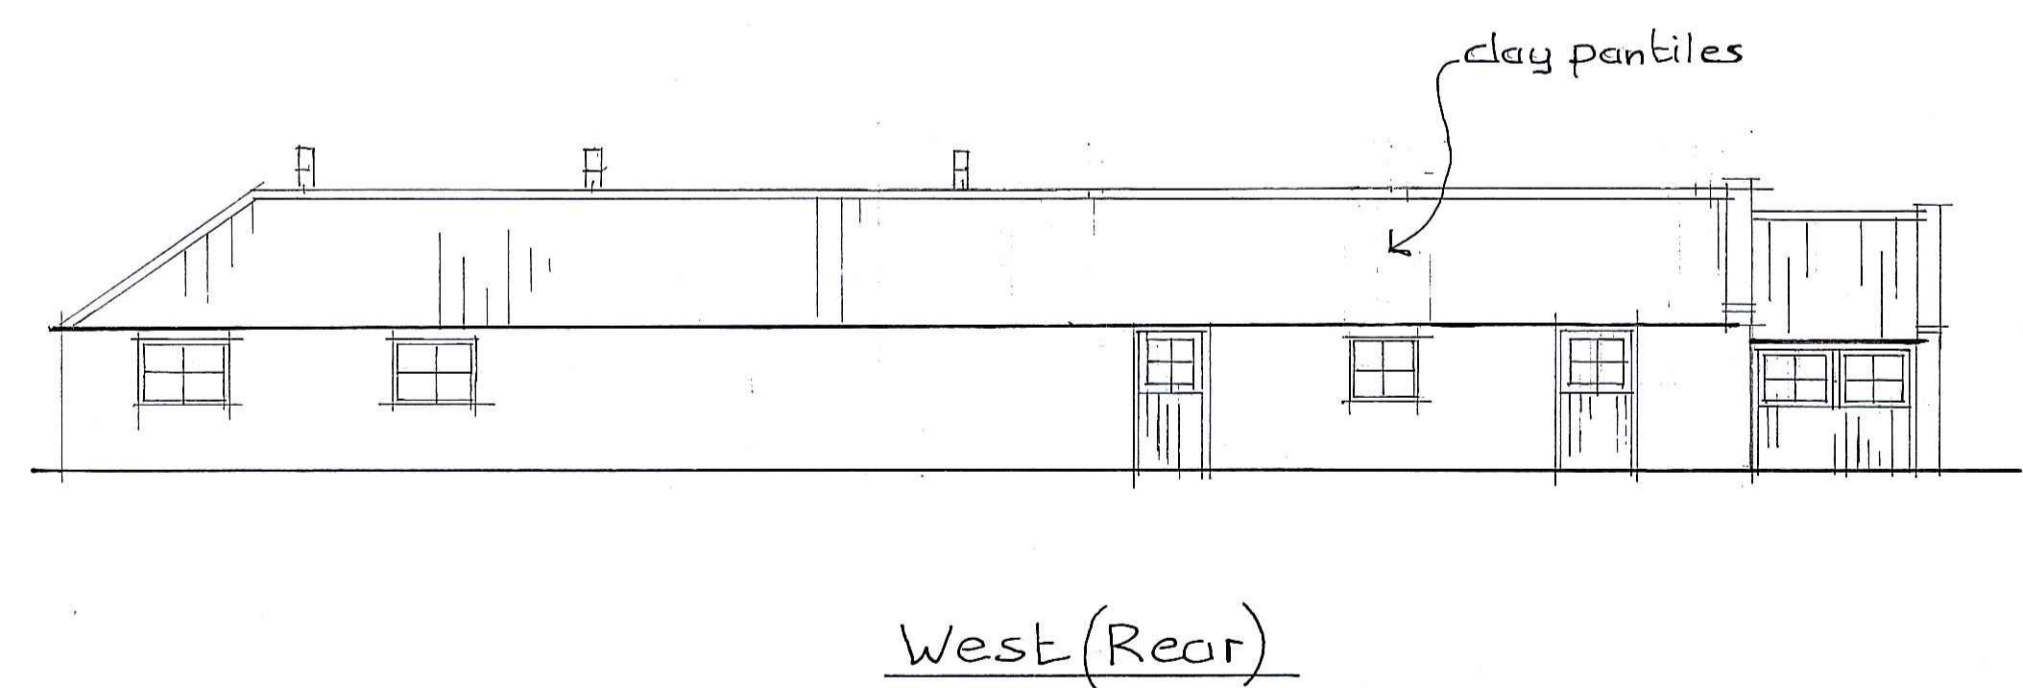


Floor Plan

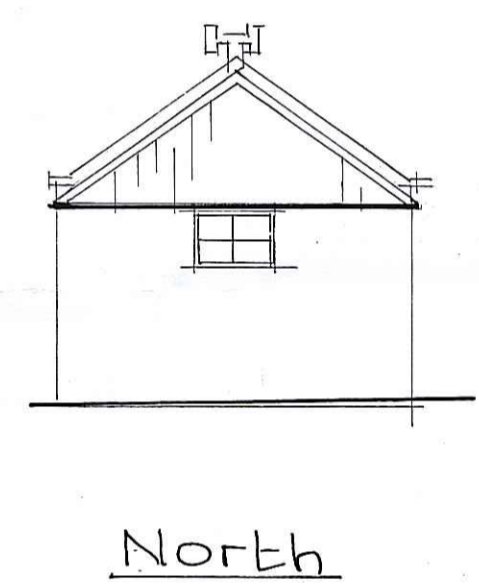

Elevations


No.	DESCRIPTION	CHK'D	APP'D	DATE
REVISIONS				

PROPOSED BARN CONVERSION TO 3 BEDROOMS FOR BED & BREAKFAST
 AT SPRING FARM, LITTLEBECK
 PROPOSED


CLOSE, GRANGER, GRAY & WILKIN
 BUILDING AND ENGINEERING CONSULTANTS
 20 MARKET PLACE, CUMSBOROUGH, CLEVELAND, TS14 6HF

DRAWN	TRACED	CHECKED	APPROVED	DATE	SCALE
gh				Mar 16	1:50 1:100


DRAWING No. 16/058/02

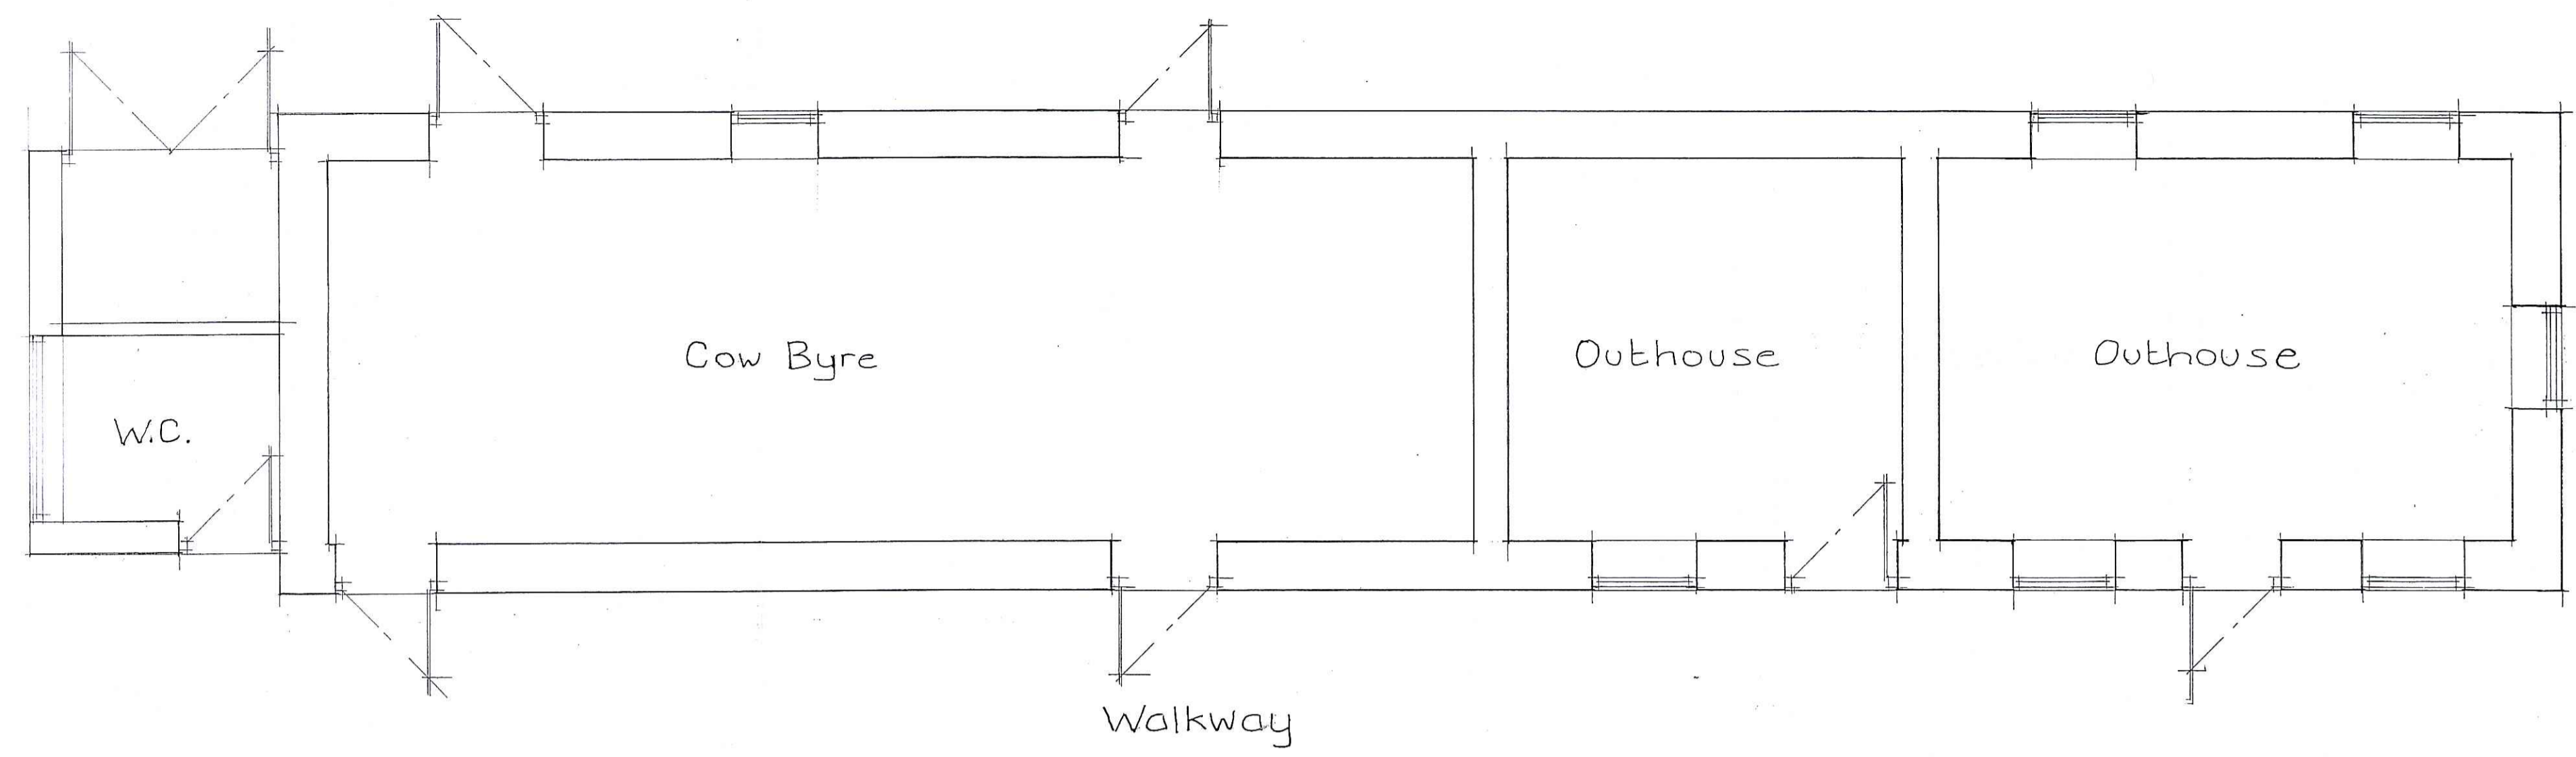


Floor Plan

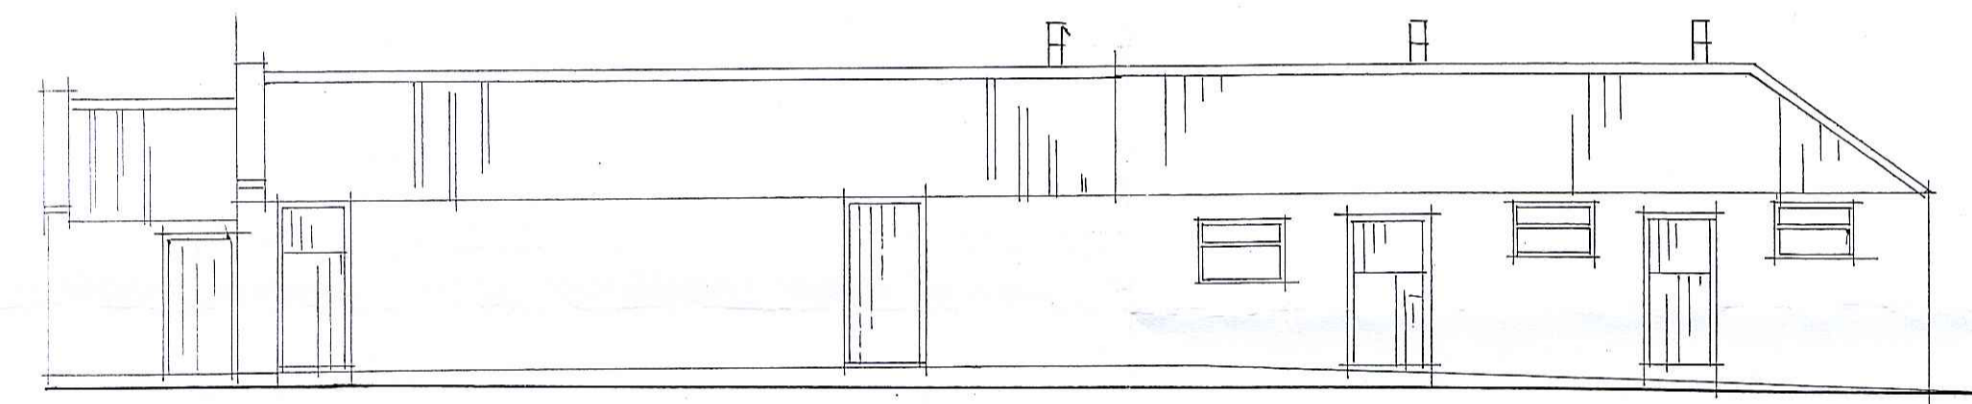


East (Front)

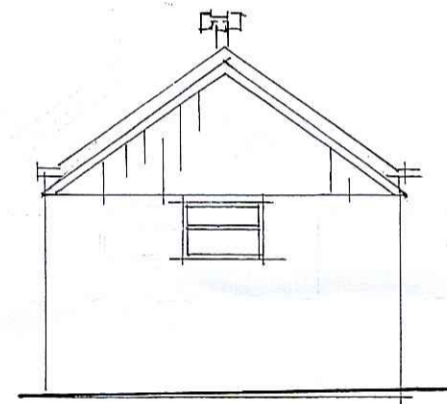

North

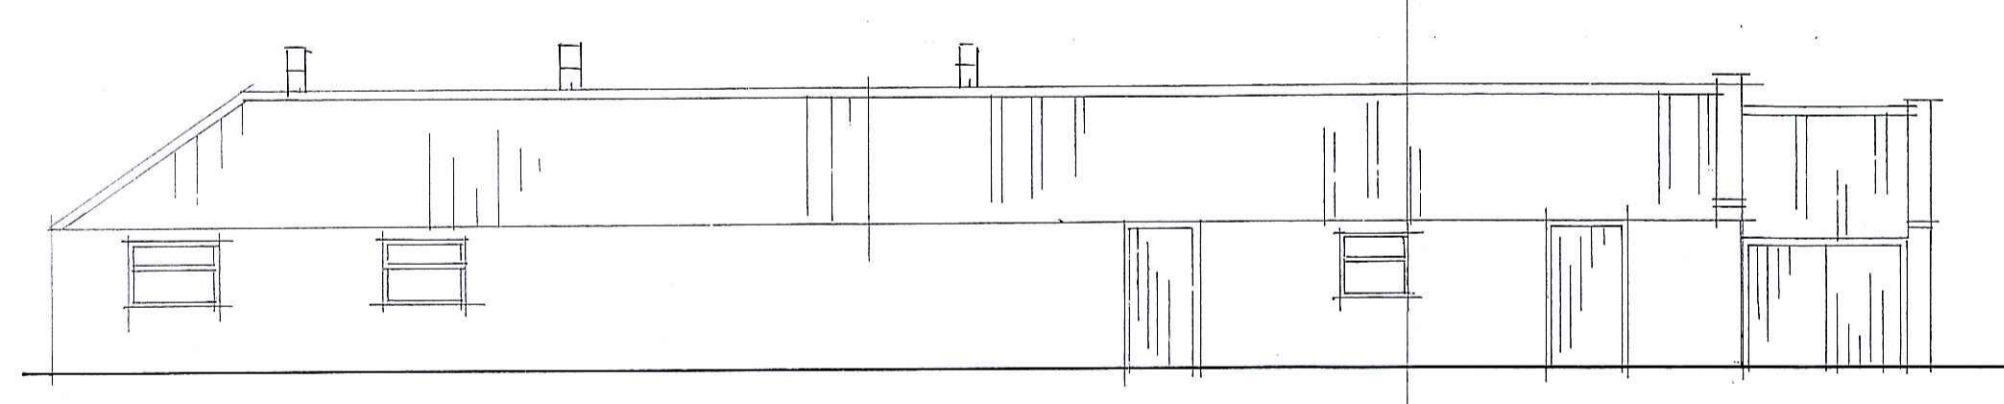

West (Rear)

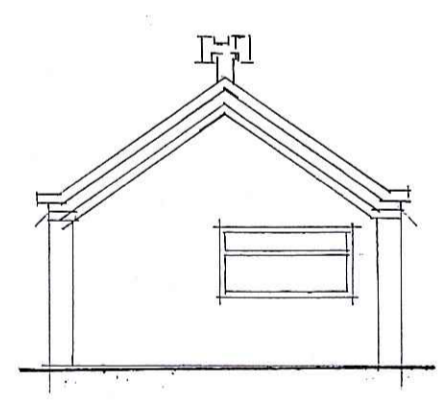

South

Elevations

No.	DESCRIPTION	CHK'D	APP'D	DATE

REVISIONS

PROPOSED BARN CONVERSION TO 3 BEDROOMS FOR BED & BREAKFAST
 AT SPRING FARM, LITTLEBECK
 EXISTING

CLOSE, GRANGER, GRAY & WILKIN
 BUILDING AND ENGINEERING CONSULTANTS
 28 MARKET PLACE, GUISBOROUGH, CLEVELAND. TS14 6HF

DRAWN	TRACED	CHECKED	APPROVED	DATE	SCALE
gh				Mar 16	1:50 1:100

DRAWING No. 16/058/01