



Do not scale from this drawing, only figured dimensions are to be taken from this drawing.
 The contractor must verify all dimensions on site before commencing any work or stop drawings.
 The contractor must report any discrepancies before commencing work. If this drawing exceeds the quantities taken in any way, the technician is to be informed before work is initiated.
 Work within the construction (design and management) regulations 2015 is not to start until a health & safety plan has been produced. This drawing is copyright and must not be reproduced without consent of BHD Partnership Ltd.

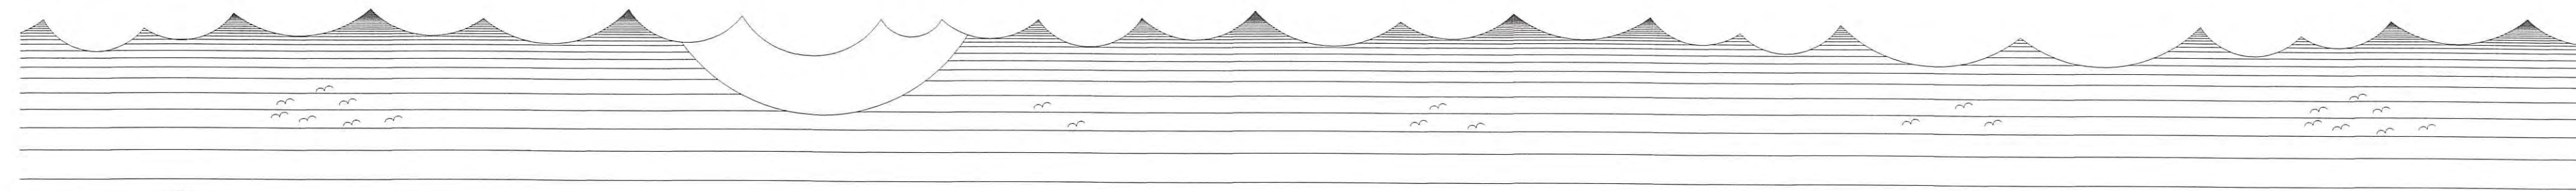

○ **Front Elevation**
Scale 1:100



○ **Side Elevation**
Scale 1:100

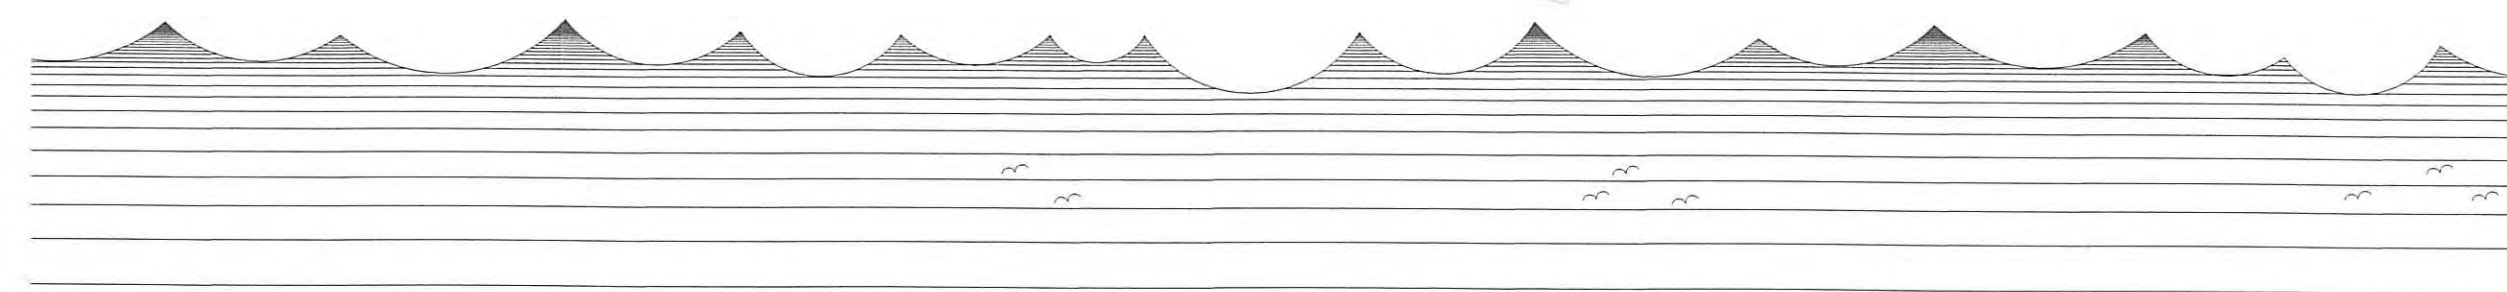

○ **Rear Elevation**
Scale 1:100

Drawing for client and planning consideration only.

C	25/05/16	CE	Windows amended
B	23/05/16	CE/NID	Annexe detail and Utility
A	09/05/16	CE	Issued for Approval

REV	DATE	BY	AMENDMENT
-----	------	----	-----------

bhd
partnership
Architecture + Engineering

Airy Hill Manor, Waterstead Lane,
Whitby N Yorks YO21 1QR

CLIENT:
Mr J Coulby & Ms K Nicholson

PROJECT:
**1 Ivy Cottage
Green End**


Drawing:
**Proposed
and Elevations**

DRAWING STATUS: Preliminary


DRAWN: C Eynon	CHECKED: N I Duffield
-------------------	--------------------------

SCALE @ SIZE: 1:50&100@ A1	DATE: 09/05/16
-------------------------------	-------------------

DRAWING No: D10951-04	REV: C
--------------------------	-----------

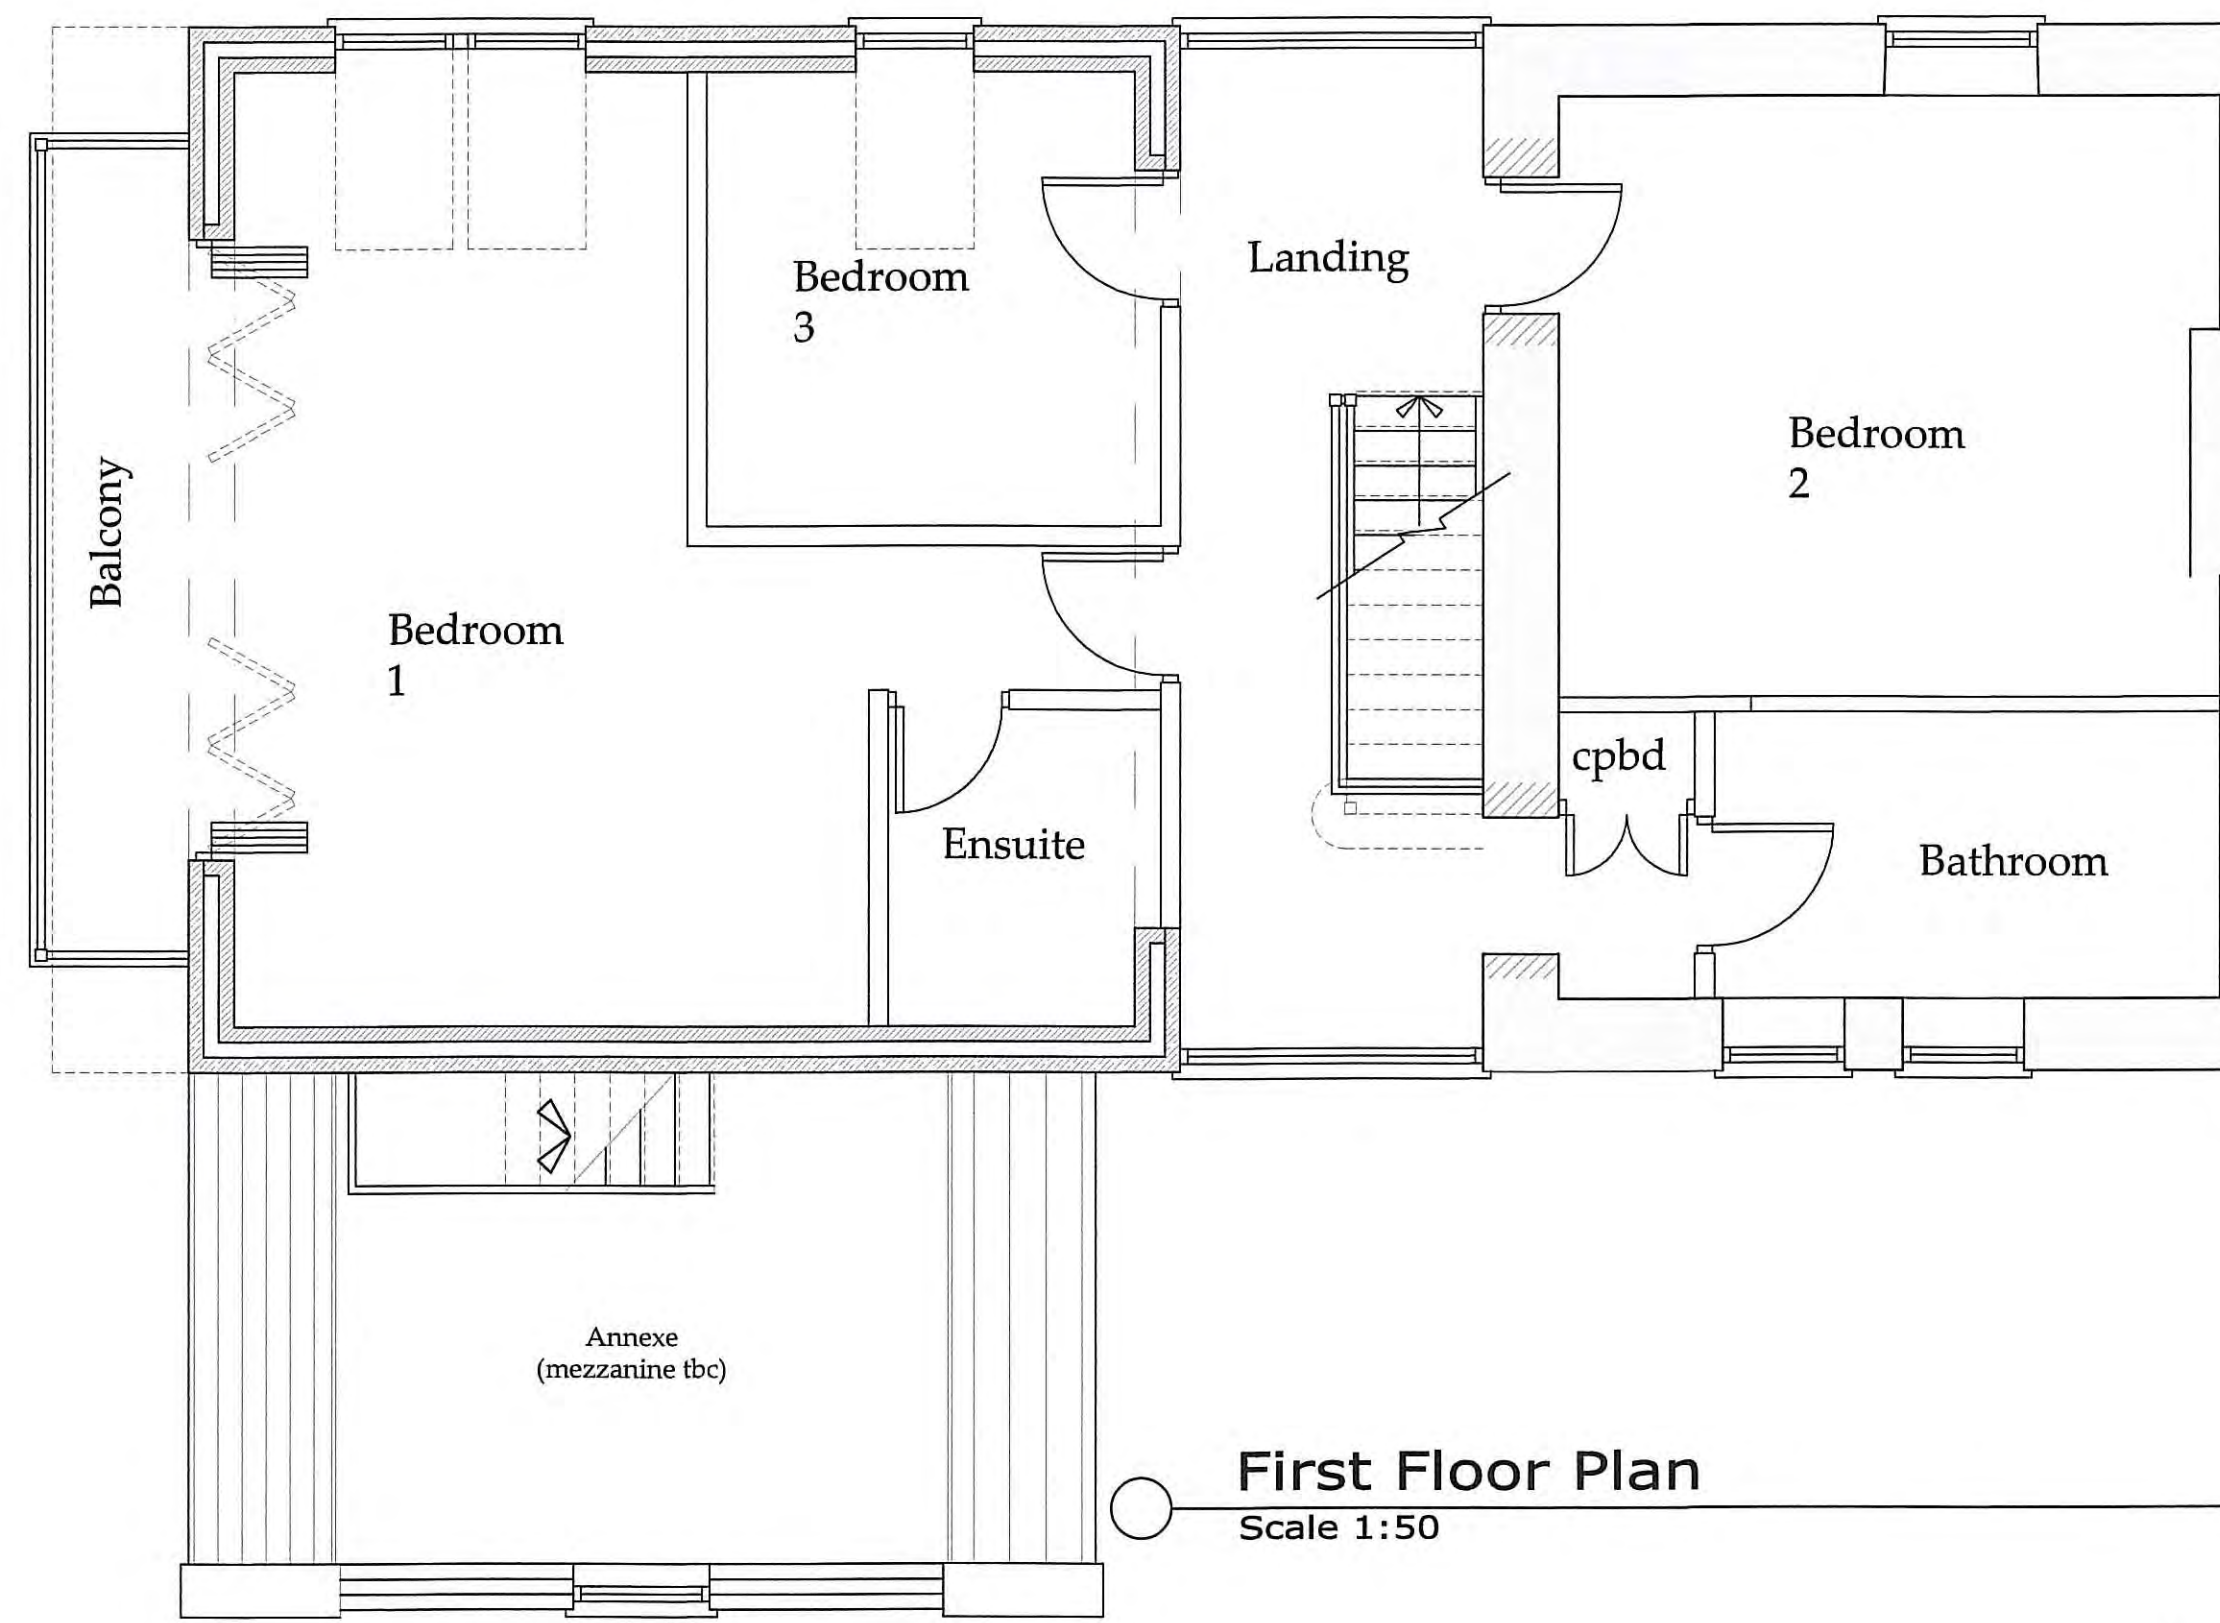

First Floor Plan
Scale 1:50

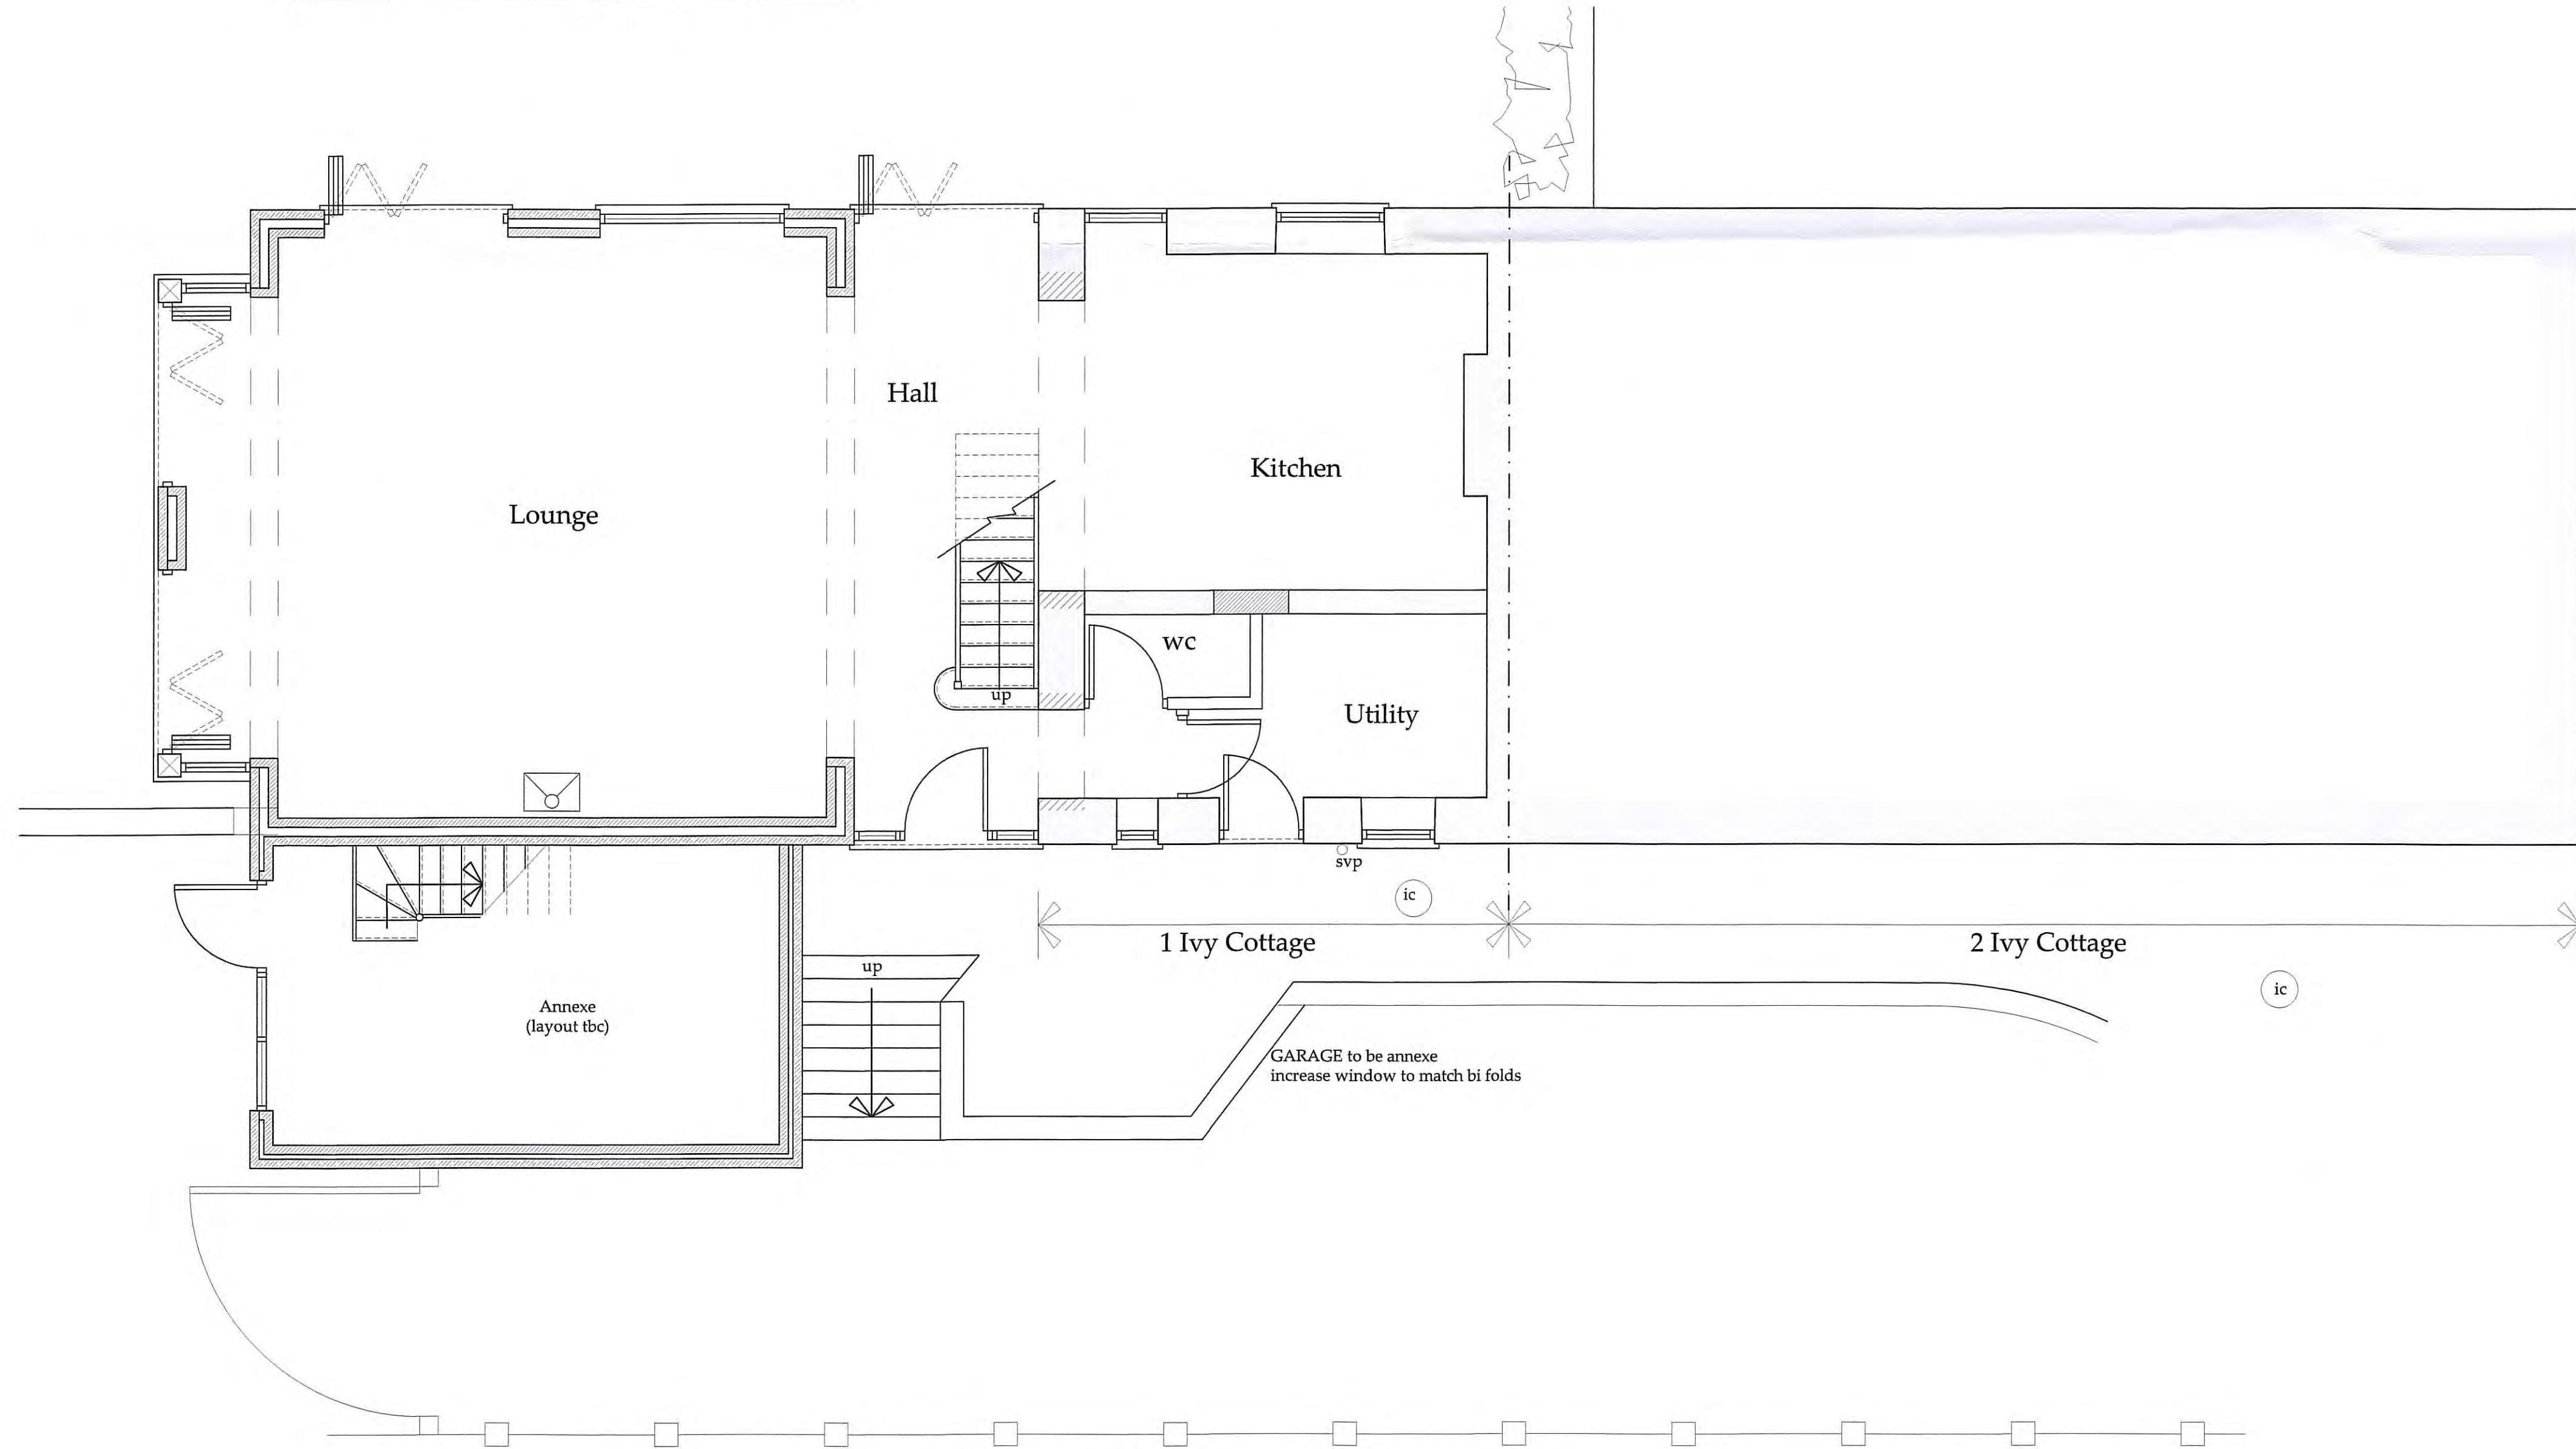

Ground Floor Plan
Scale 1:50

Do not scale from this drawing. Only figured dimensions are to be taken from this drawing.
The contractor must verify all dimensions on site before commencing any work or shop drawings.
The contractor must report any discrepancies before commencing work. If this drawing exceeds the quantities taken in any way, the technician is to be informed before work is initiated.
Work within the construction (design and management) regulations 2015 is not to start until a health & safety plan has been produced. This drawing is copyright and must not be reproduced without consent of BHD Partnership Ltd.

Drawing for client and planning consideration only.

REV	DATE	BY	AMENDMENT
C	25/05/16	CE	Windows amended
B	20/05/16	ce/nid	Annexe detail and Utility
A	09/05/16	CE	Issued for Approval

bhd
partnership
Architecture + Engineering

Alry Hill Manor, Waterstead Lane,
Whitby, N. Yorks. YO21 1QB.

CLIENT:
Mr J Coulyb & Ms K Nicholson

PROJECT:
1 Ivy Cottage
Green End

Drawing:
Proposed Plans

DRAWING STATUS:
Preliminary

DRAWN: C Eynon
CHECKED: N I Duffield


SCALE @ SIZE: 1:50&100@ A1
DATE: 09/05/16

DRAWING No: D10951-03
REV: C

Do not scale from this drawing, only figured dimensions are to be taken from this drawing.
 The contractor must verify all dimensions on site before commencing any work or shop drawings.
 The contractor must report any discrepancies before commencing work. If this drawing exceeds the quantities taken in any way, the technician is to be informed before work is initiated.
 Work within the construction (design and management) regulations 2015 is not to start until a health & safety plan has been produced. This drawing is copyright and must not be reproduced without consent of BHD Partnership Ltd.




○ **Front Elevation**
Scale 1:100

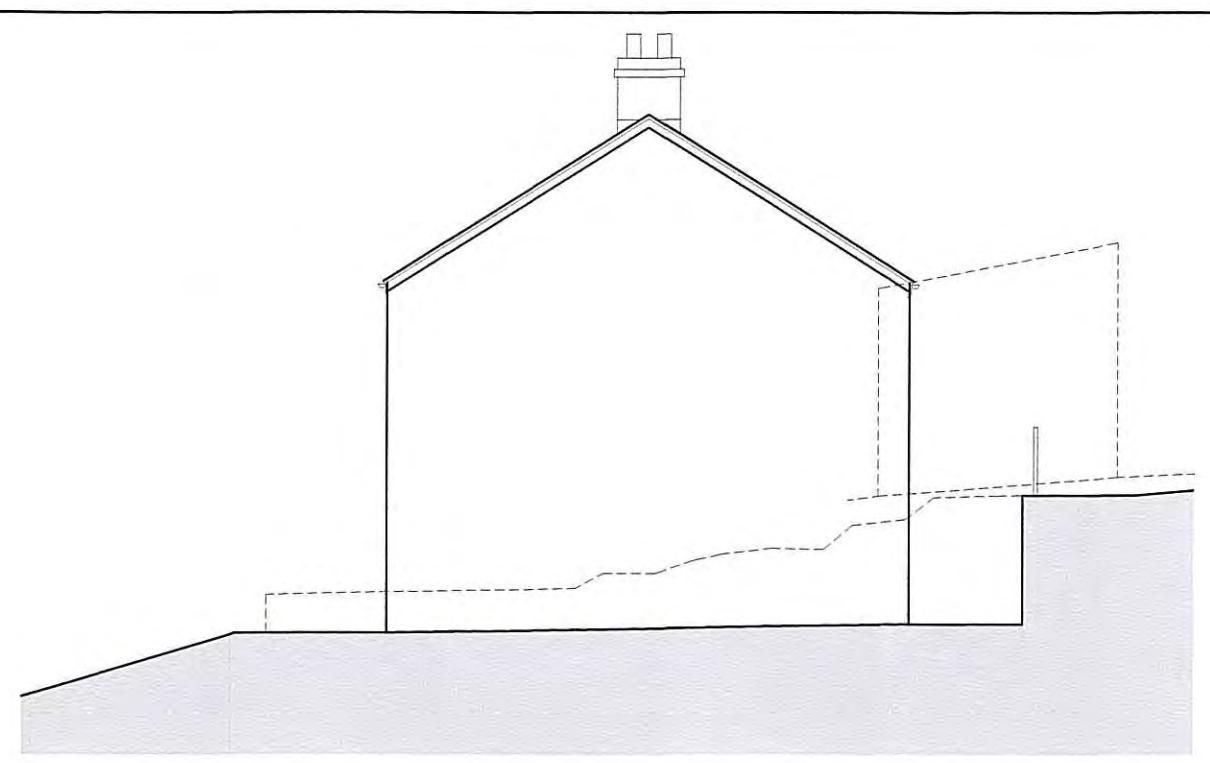


○ **Side Elevation**
Scale 1:100



○ **Rear Elevation**
Scale 1:100

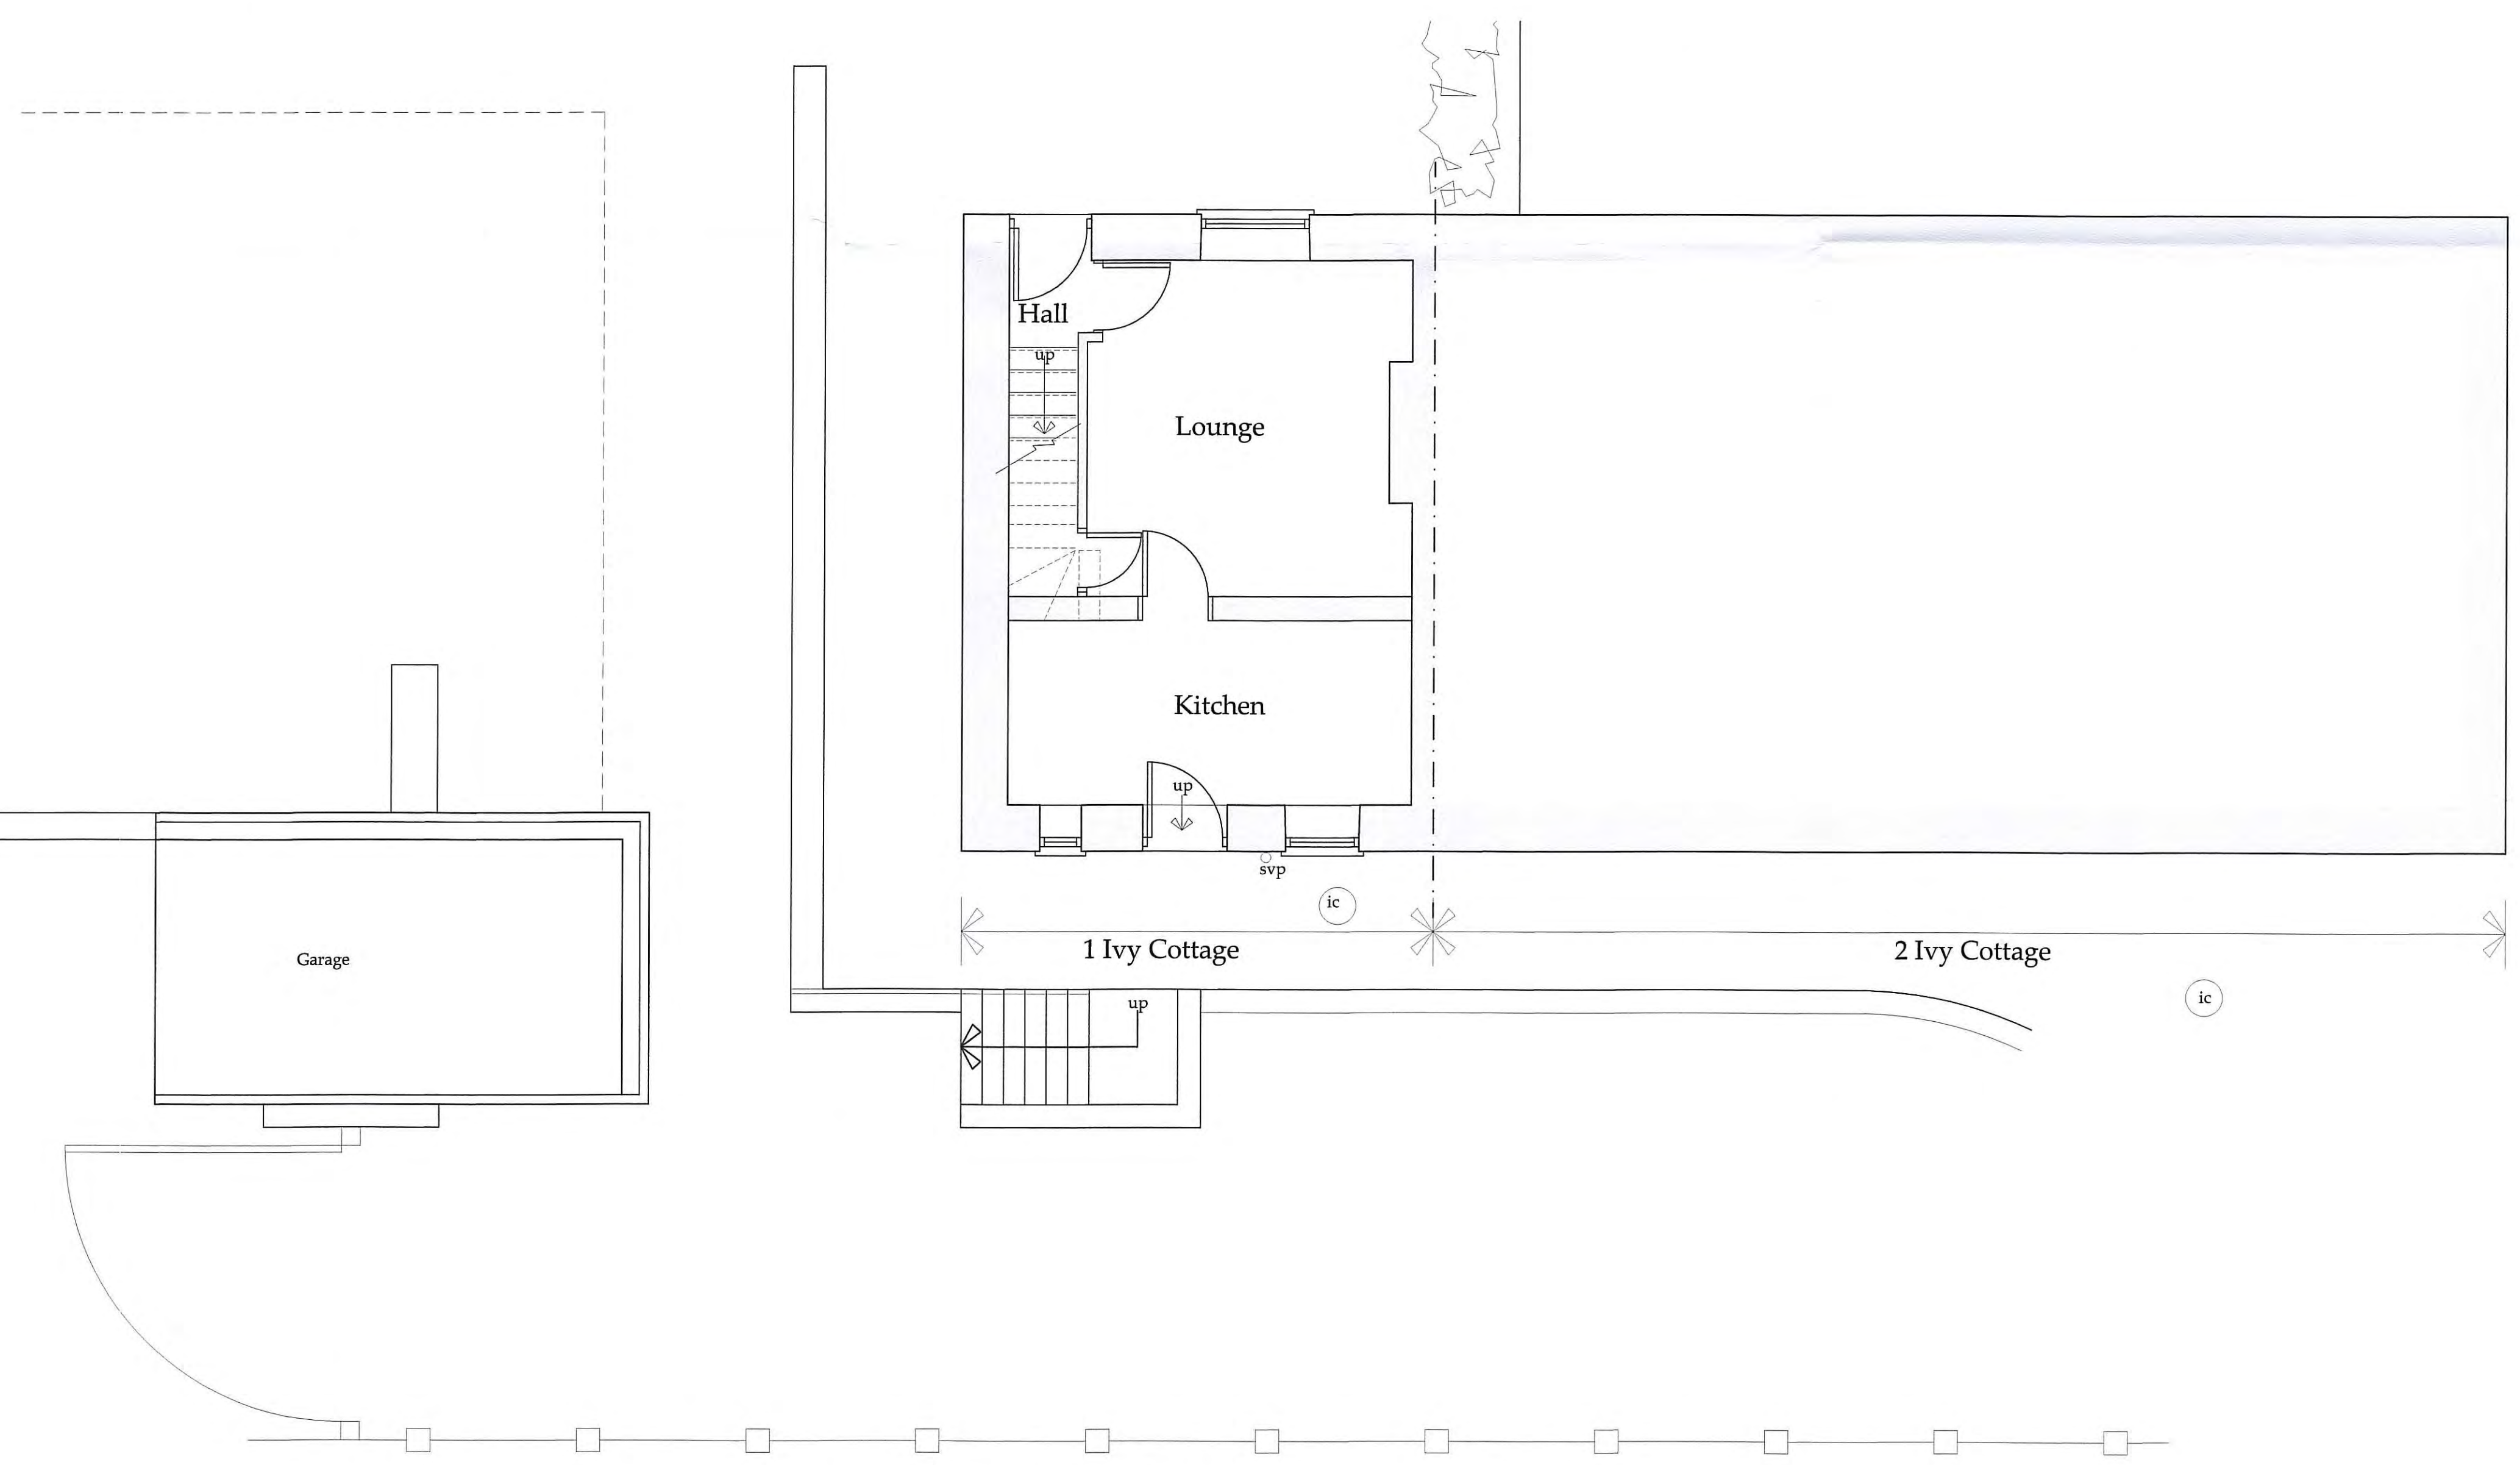

○ **Ground Floor Plan**
Scale 1:50

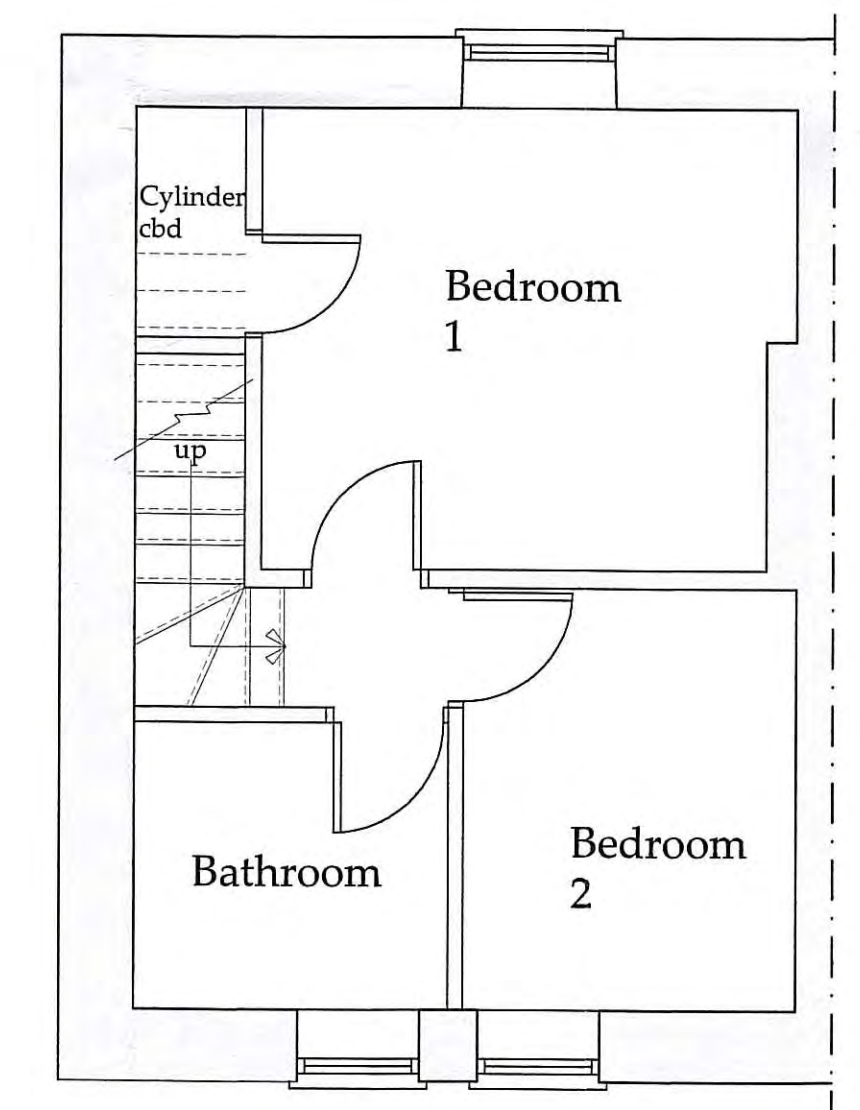

○ **First Floor Plan**
Scale 1:50

Drawing for client and planning consideration only.

REV	DATE	BY	AMENDMENT
A	05/05/16	CE	Issued for Approval

bhd
 partnership
 Architecture + Engineering
 Airy Hill Manor, Waterstead Lane,
 Wiltshire, Wootton Bassett, Wiltshire, W13 1TR

CLIENT:
Mr J Couly & Ms K Nicholson

PROJECT:
1 Ivy Cottage
Green End

Drawing:
Existing Plans
and Elevations

DRAWING STATUS:
Preliminary

DRAWN: C Eynon
CHECKED: N I Duffield

SCALE @ SIZE: 1:50&100@ A1
DATE: 05/05/16

DRAWING No: D10951-02
REV: A

25 MAY 2016