





FRONT ELEVATION

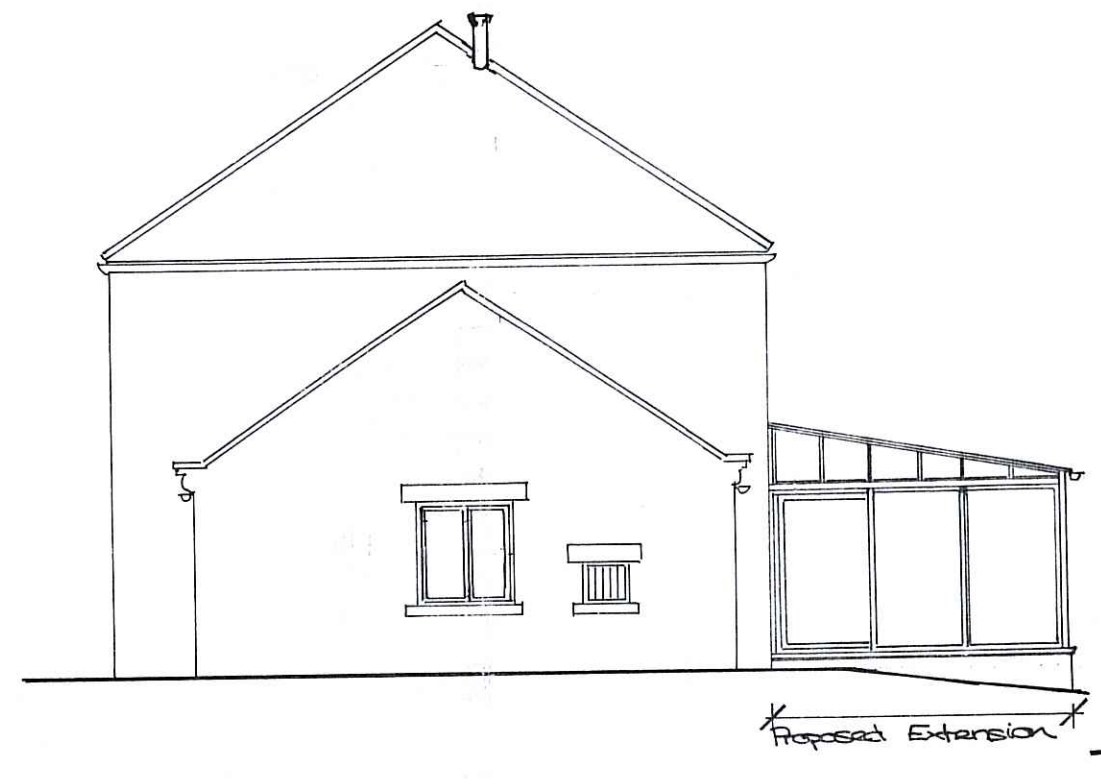


SIDE ELEVATION

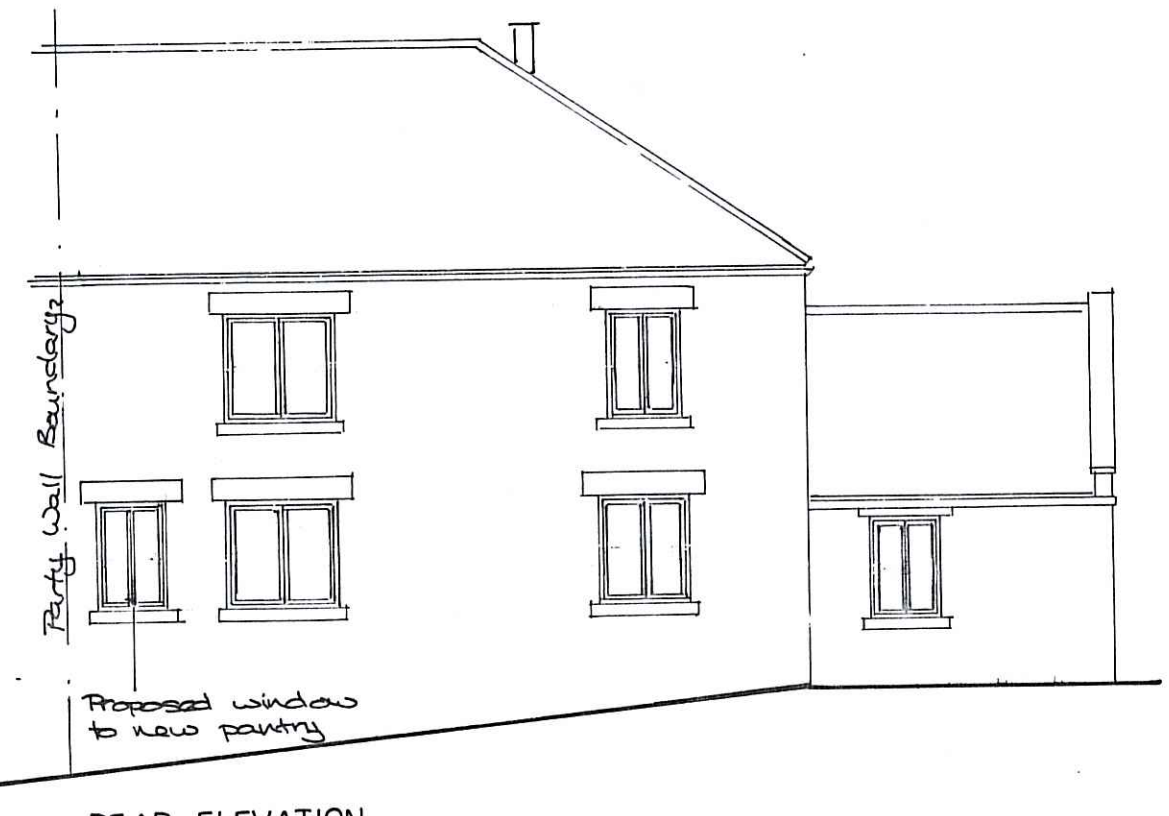


REAR ELEVATION

NB All windows to be replaced with aluminium french style windows.

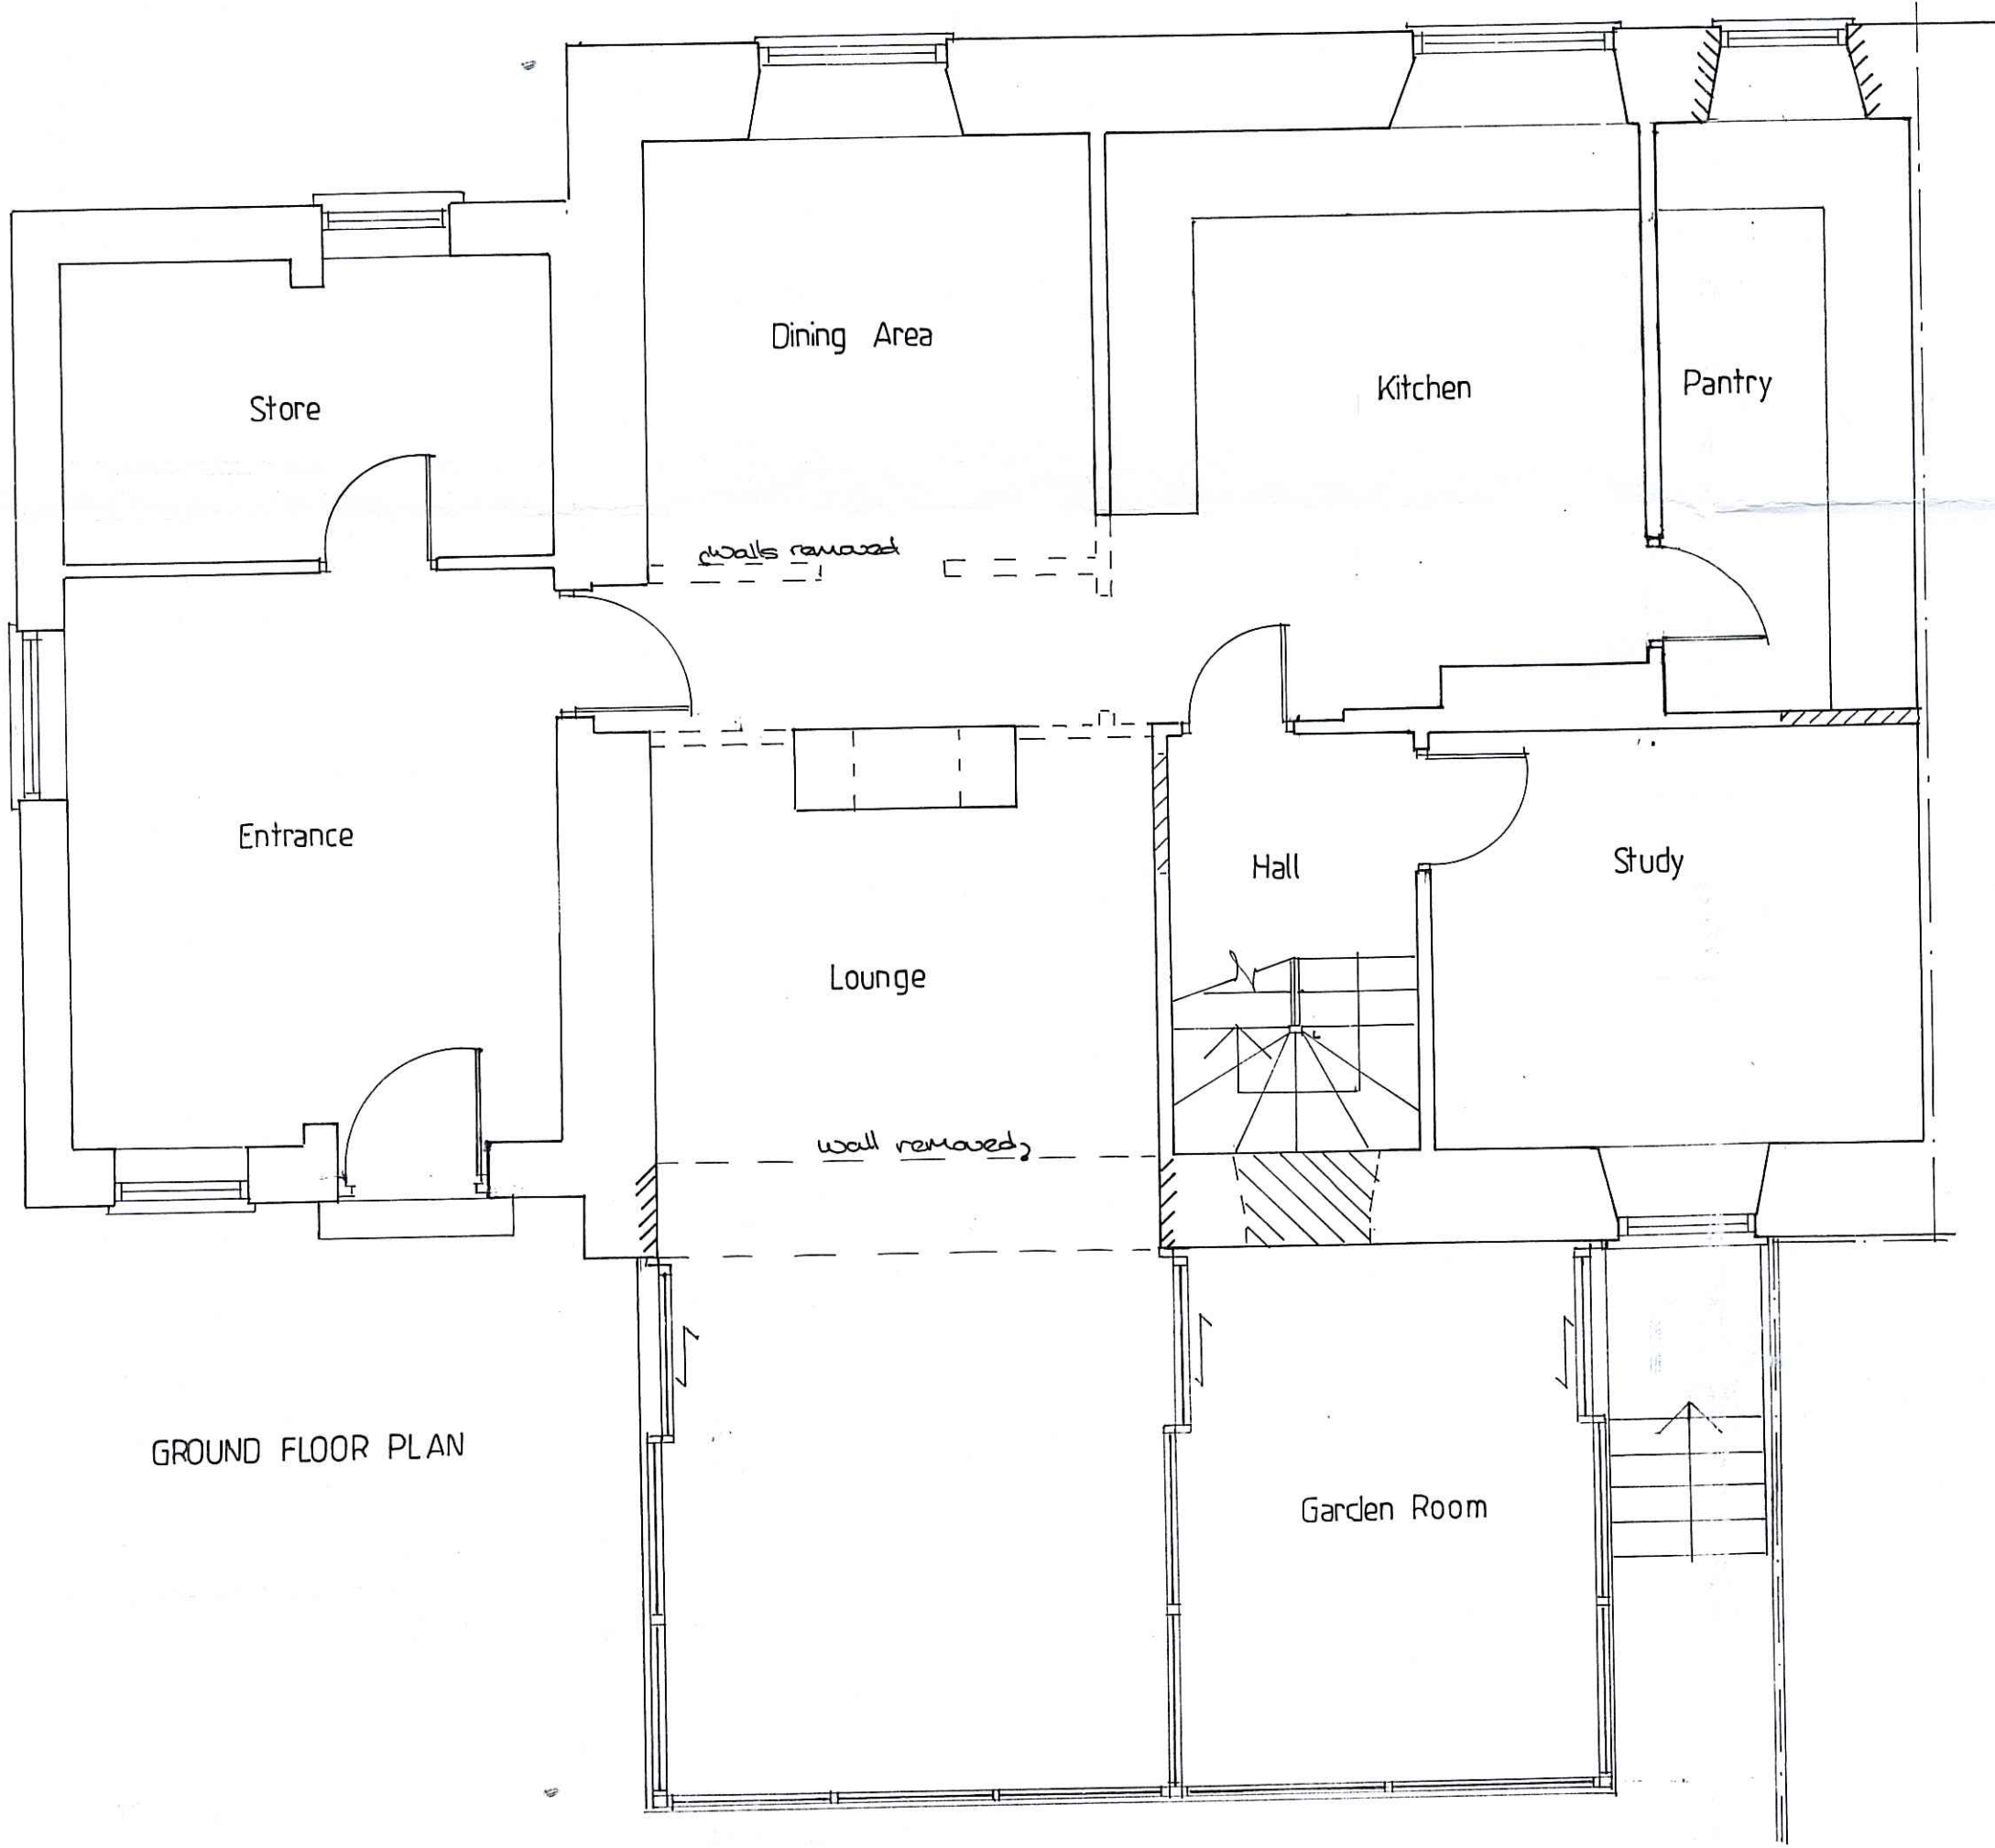

GROUND FLOOR PLAN

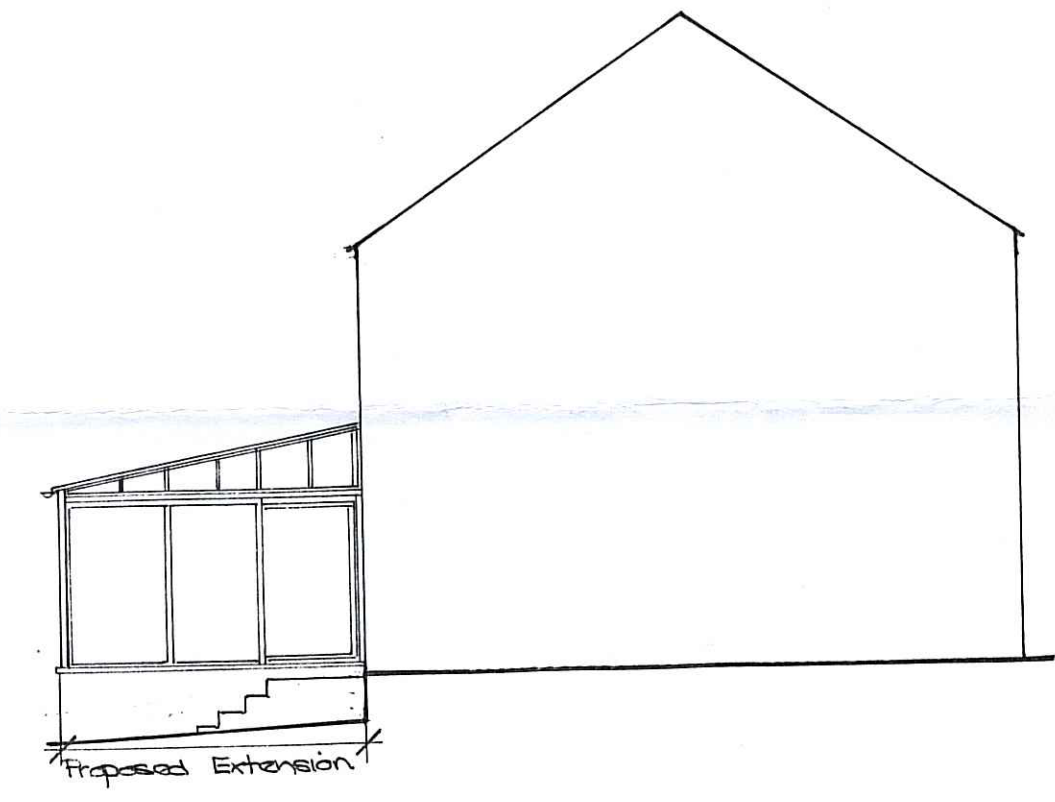

SIDE ELEVATION

PROPOSED ADDITIONS & ALTERATIONS TO ROCK HOUSE FARM, TROUTSDALE, SCARBOROUGH

PROPOSED ARRANGEMENTS

Date Apr 16 Job no. 16/04


Drawn VW Drg no. 02

Scale 1:100 1:50 Res.

Victoria Wharton
Architectural Design
7 Red Scar Lane,
Scarborough
ON M1S 1G1




FRONT ELEVATION

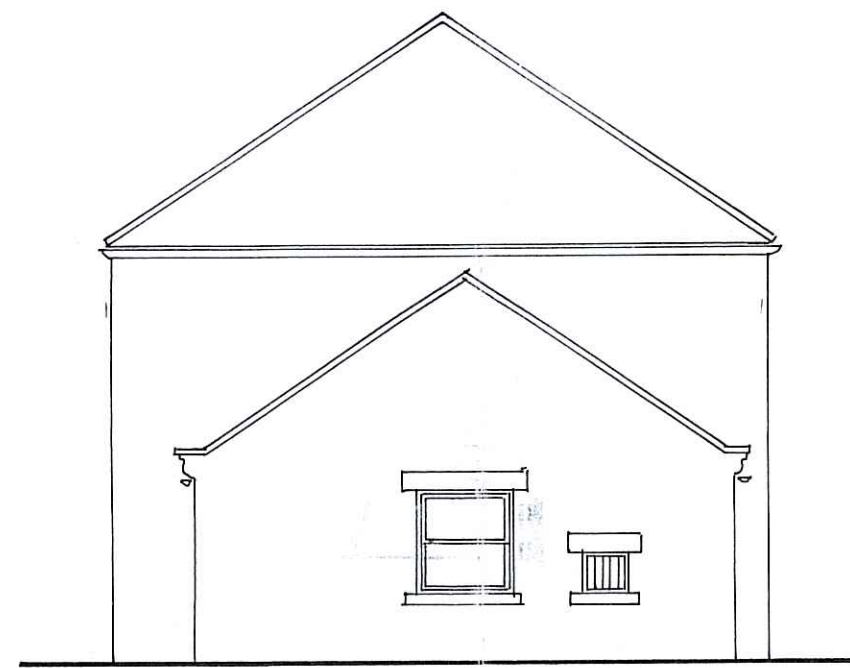



SIDE ELEVATION



REAR ELEVATION

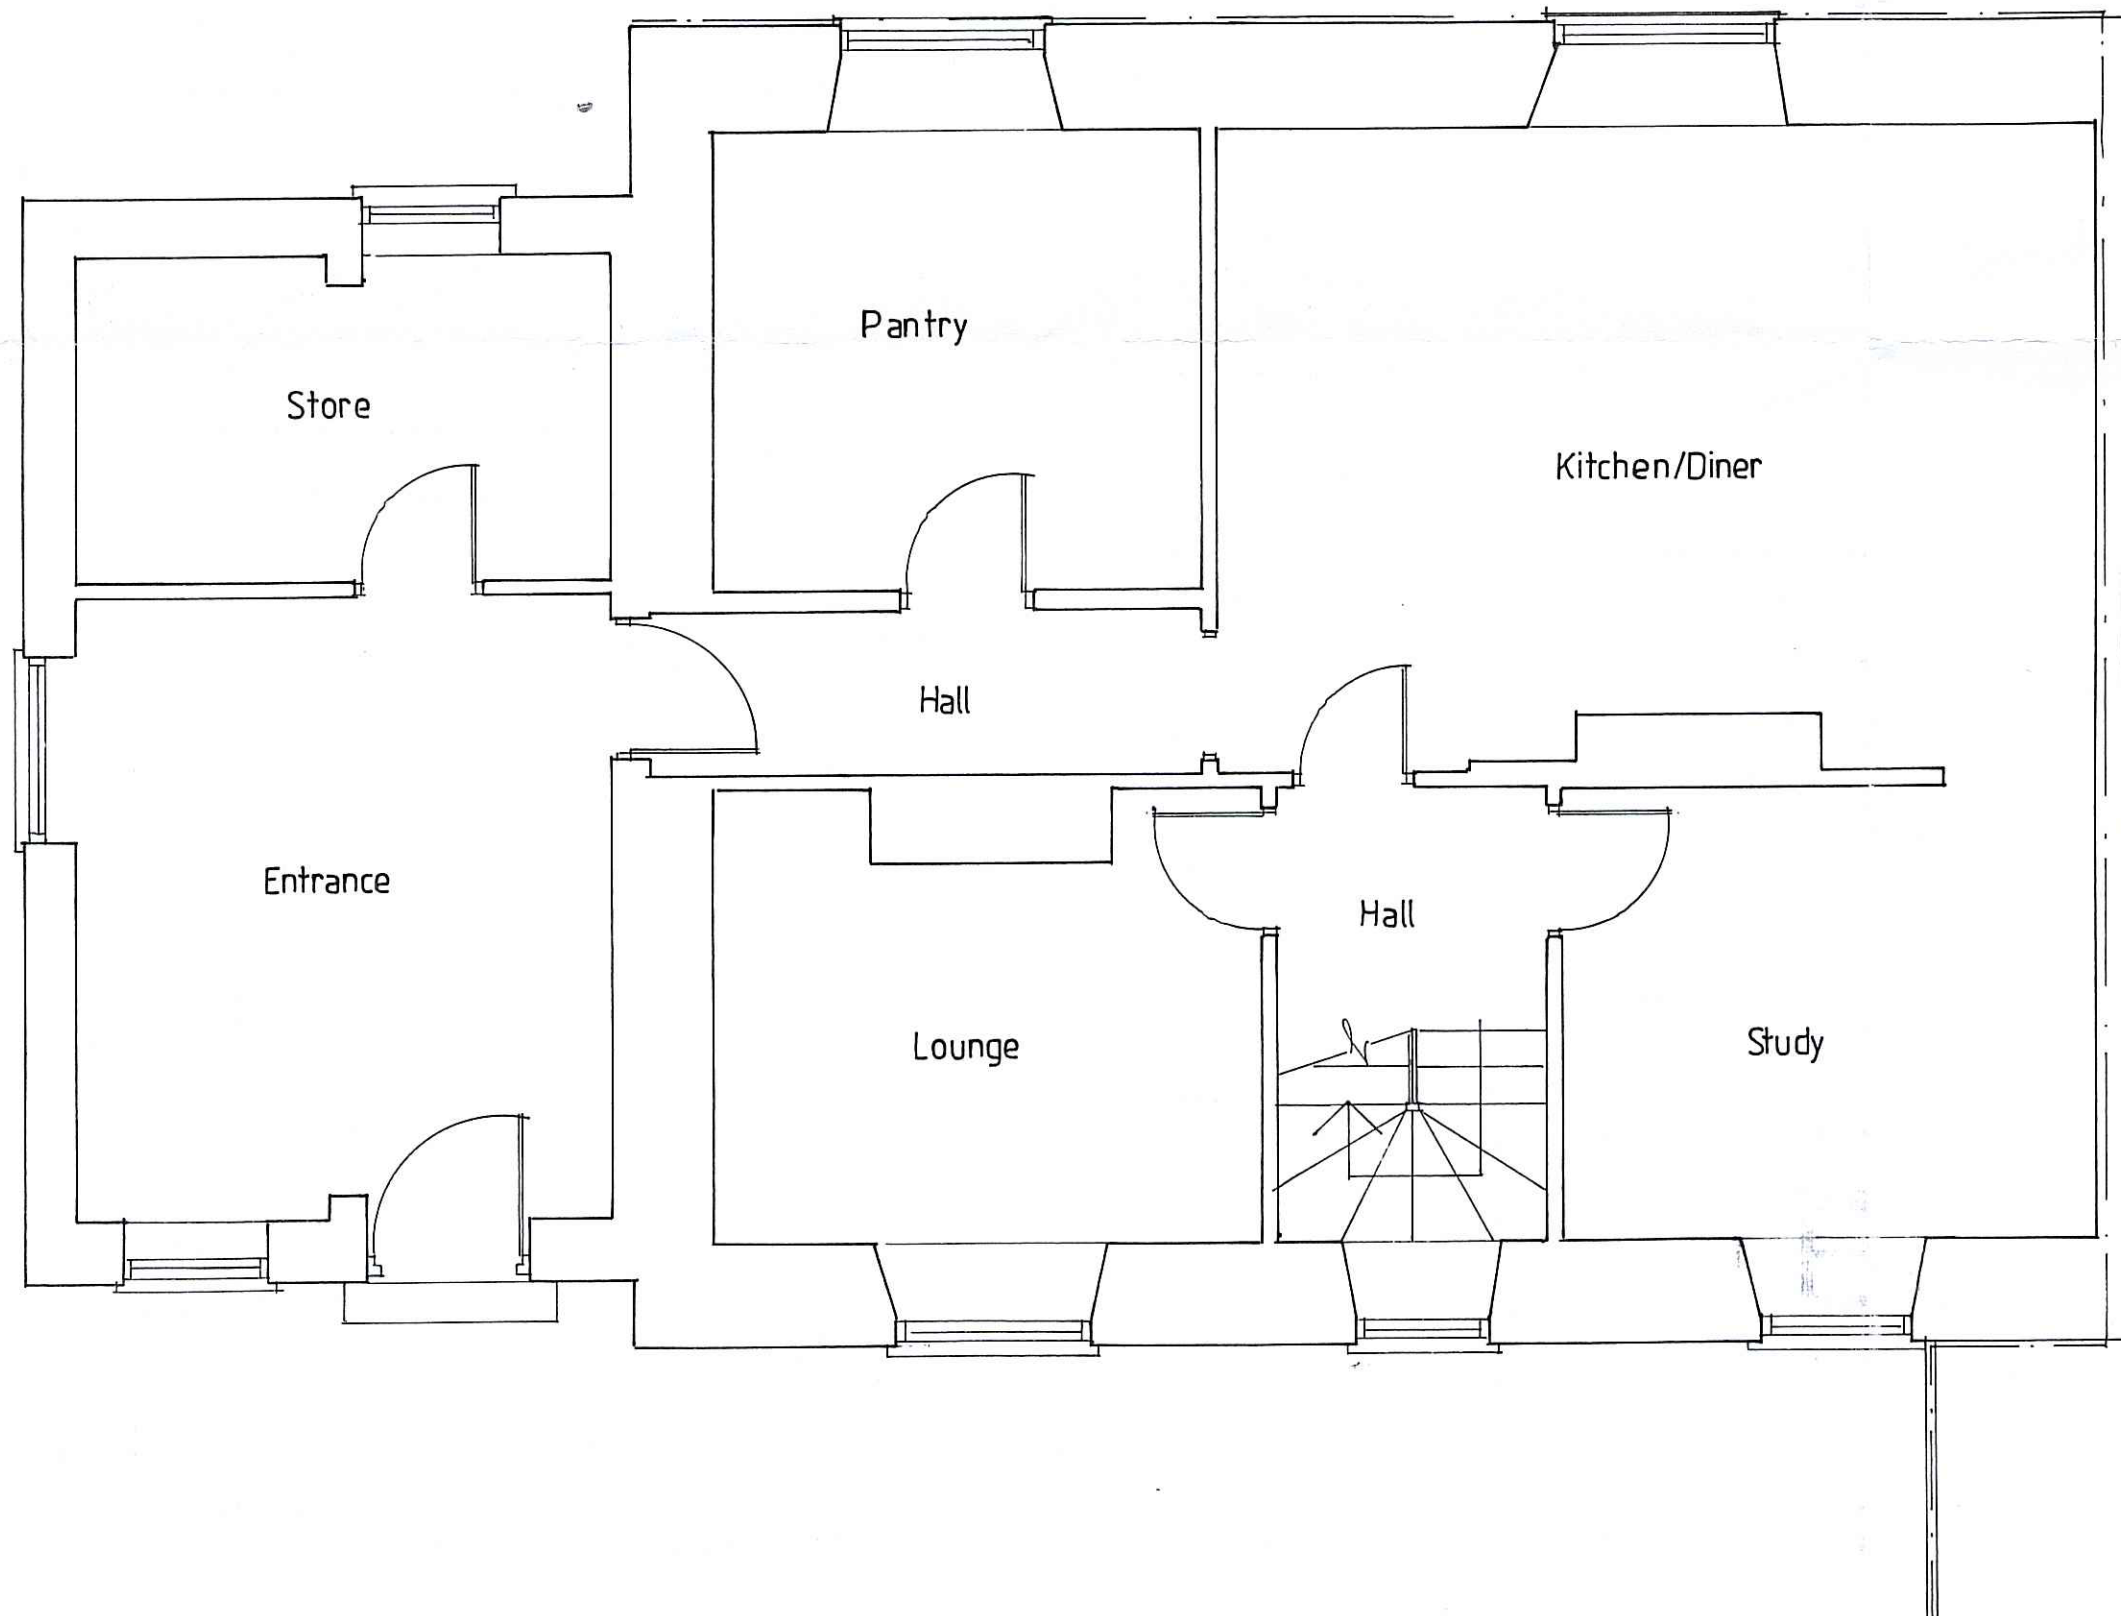

GROUND FLOOR PLAN

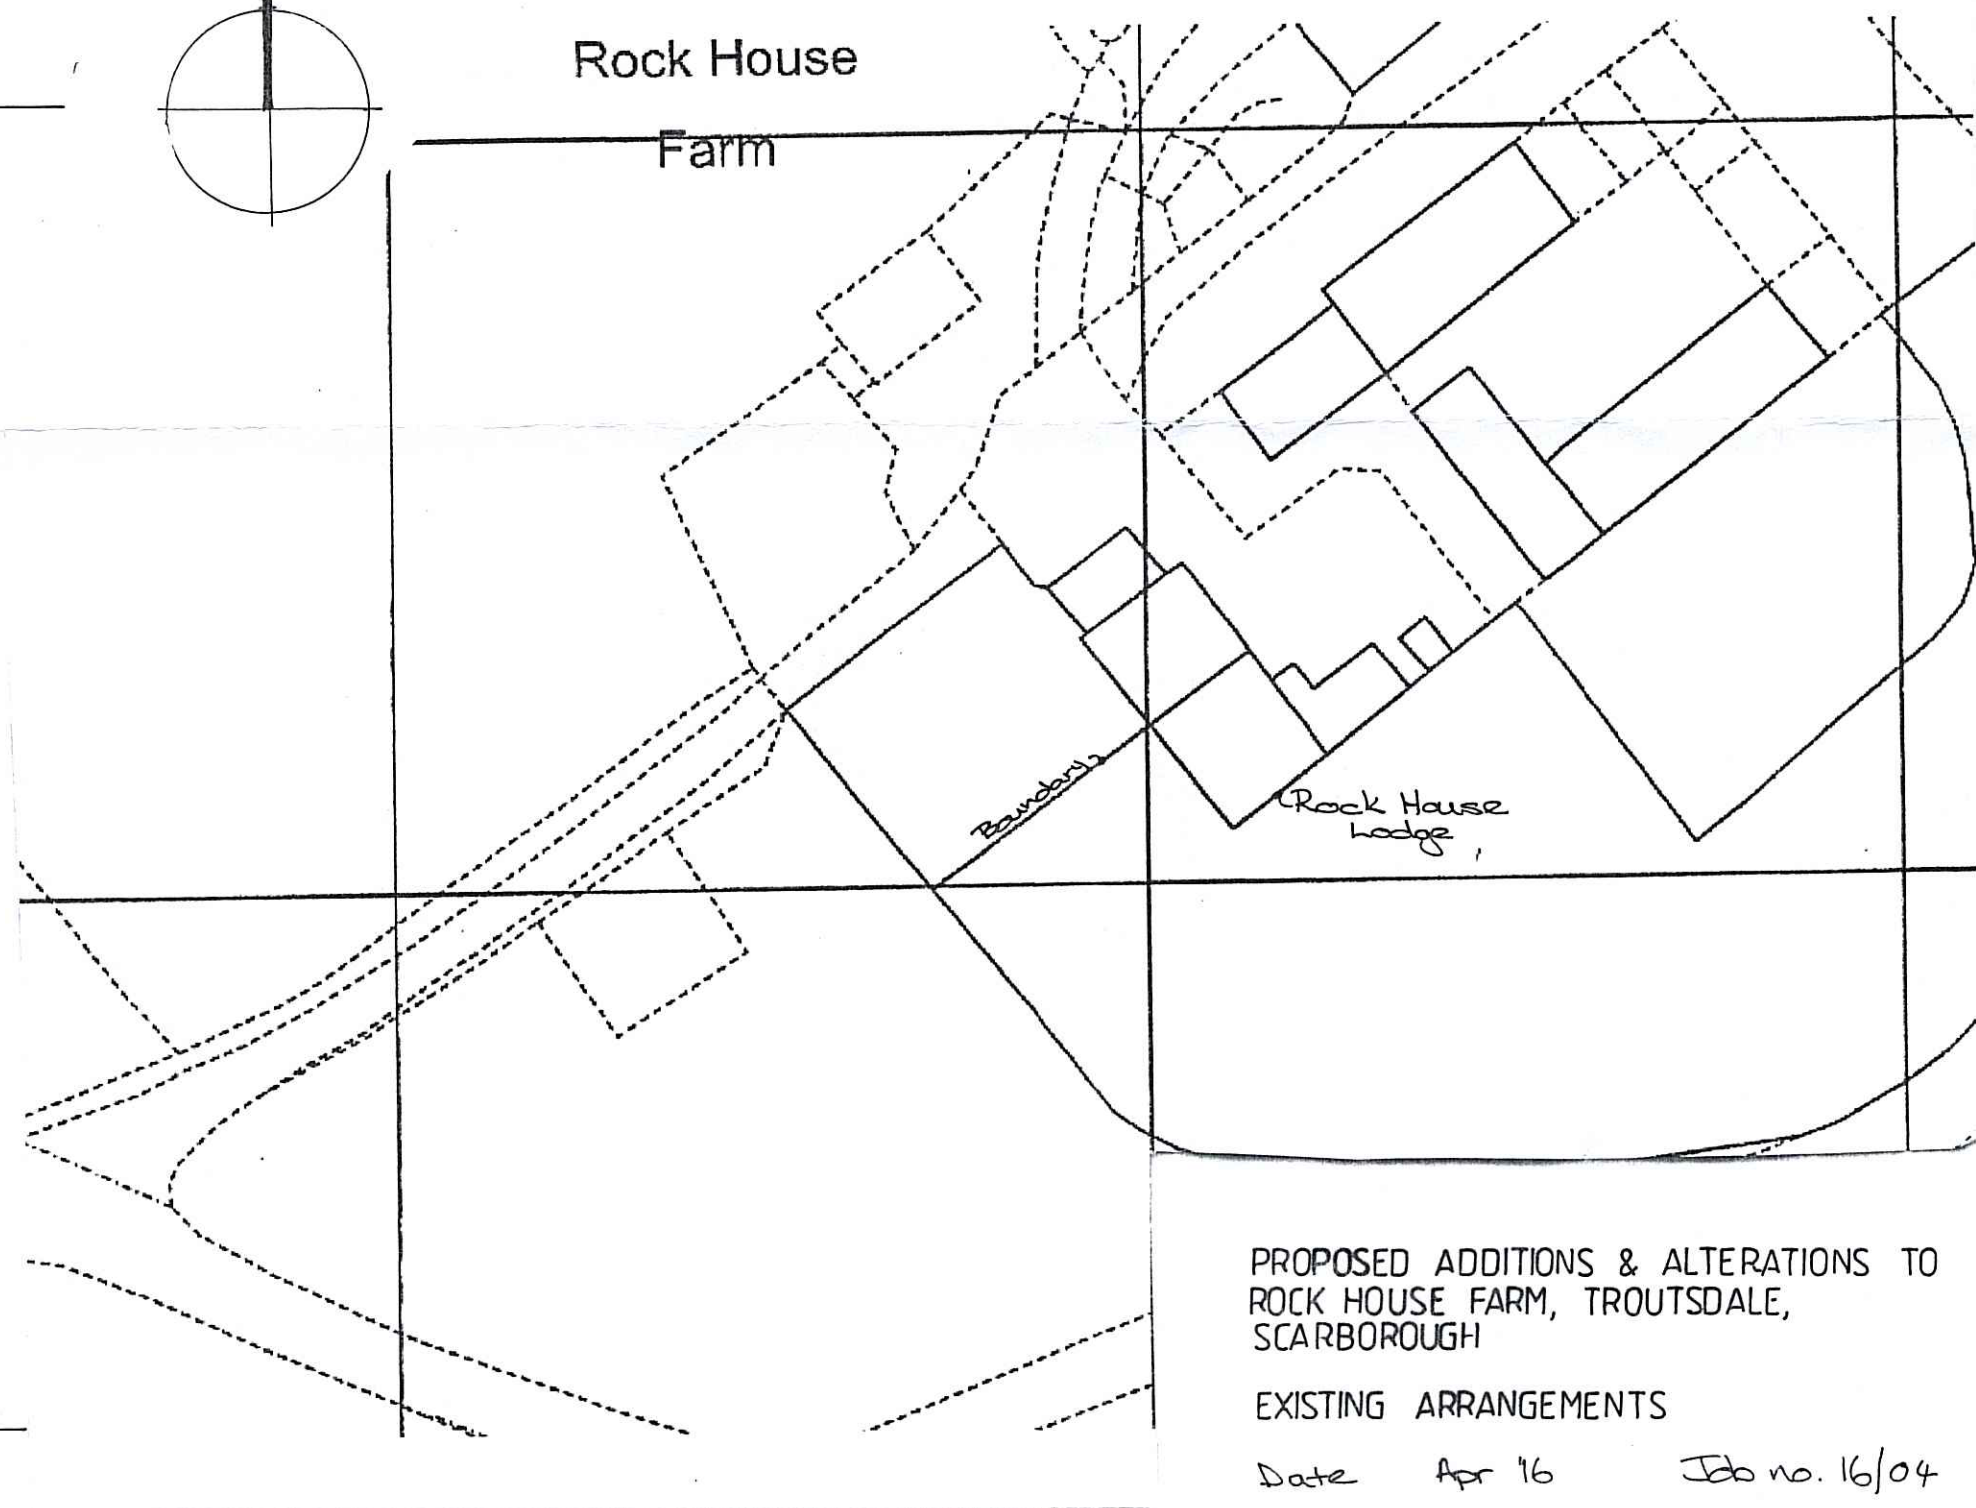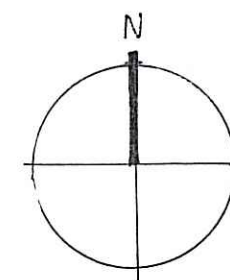

SITE PLAN 1:500

PROPOSED ADDITIONS & ALTERATIONS TO
ROCK HOUSE FARM, TROUTSDALE,
SCARBOROUGH

EXISTING ARRANGEMENTS

Date Apr 16 Job no. 16/04

Drawn VW Drg no. 01

Scale 1:100 1:50 Rev.

Victoria Wharton
Architectural Design
7 Red Scar Lane,
Scarborough
YO12 5RH