



North  
25m  
Scale 1:1250

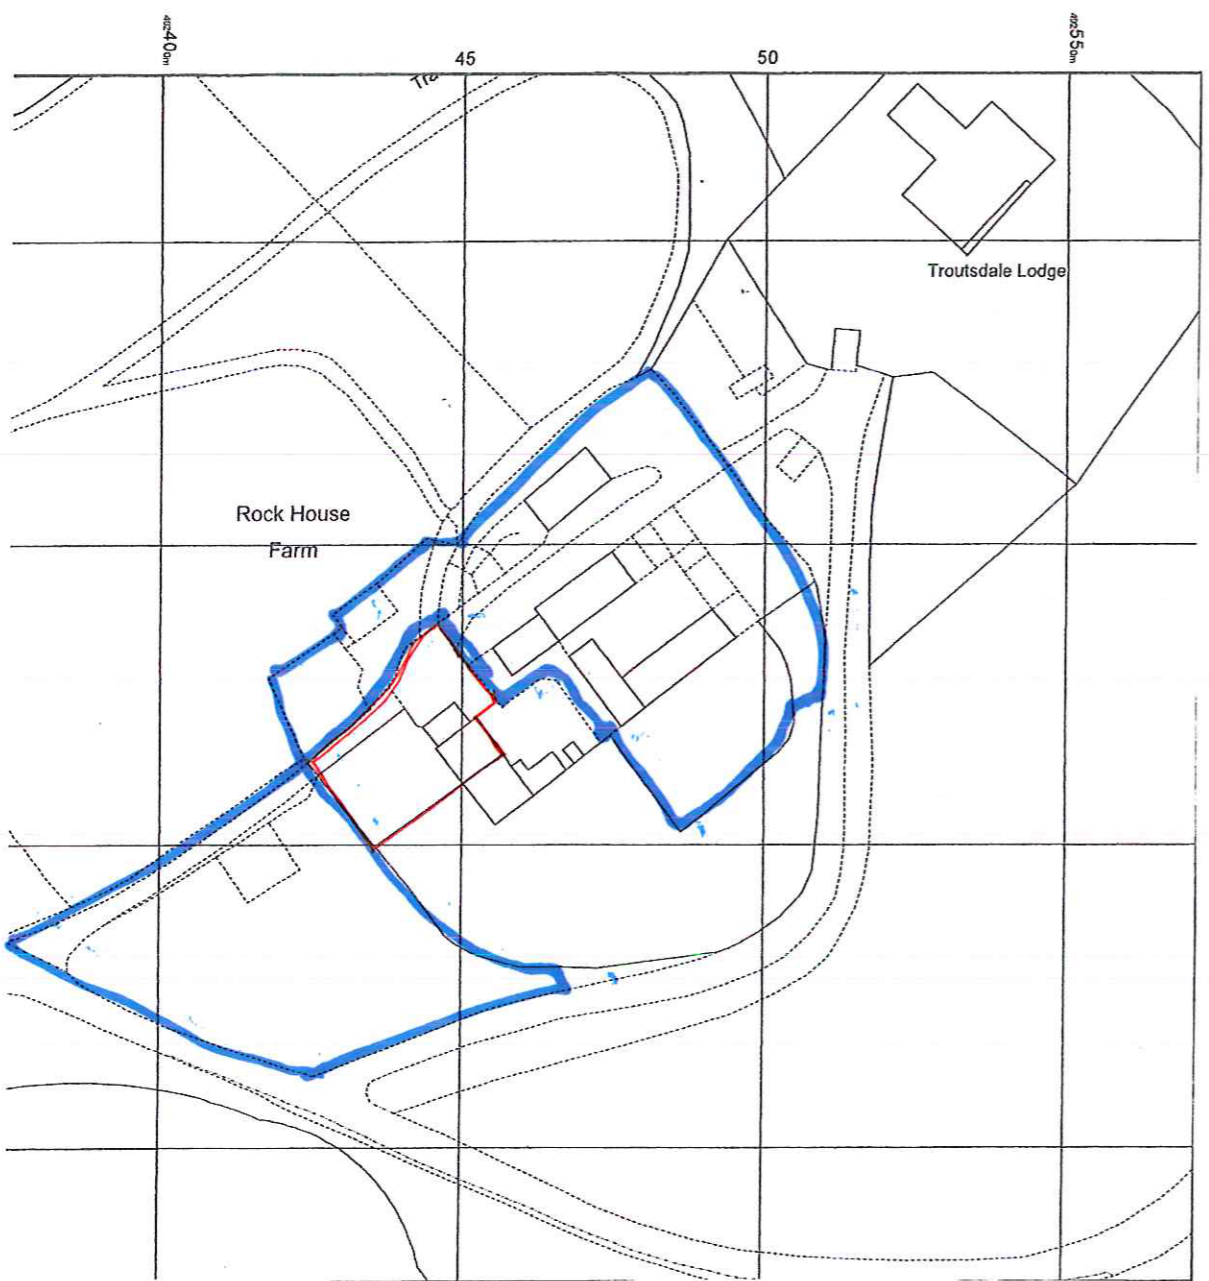

LOCATION PLAN

© Crown copyright and database rights 2016 Ordnance Survey 100048957. The representation of road, track or path is no evidence of a boundary or right of way. The representation of features as lines is no evidence of a property boundary.

Supplied by: www.ukmapcentre.com  
Serial No: 90836  
Centre Coordinates: 492472, 489328  
Production Date: 21/04/2016 11:07:10

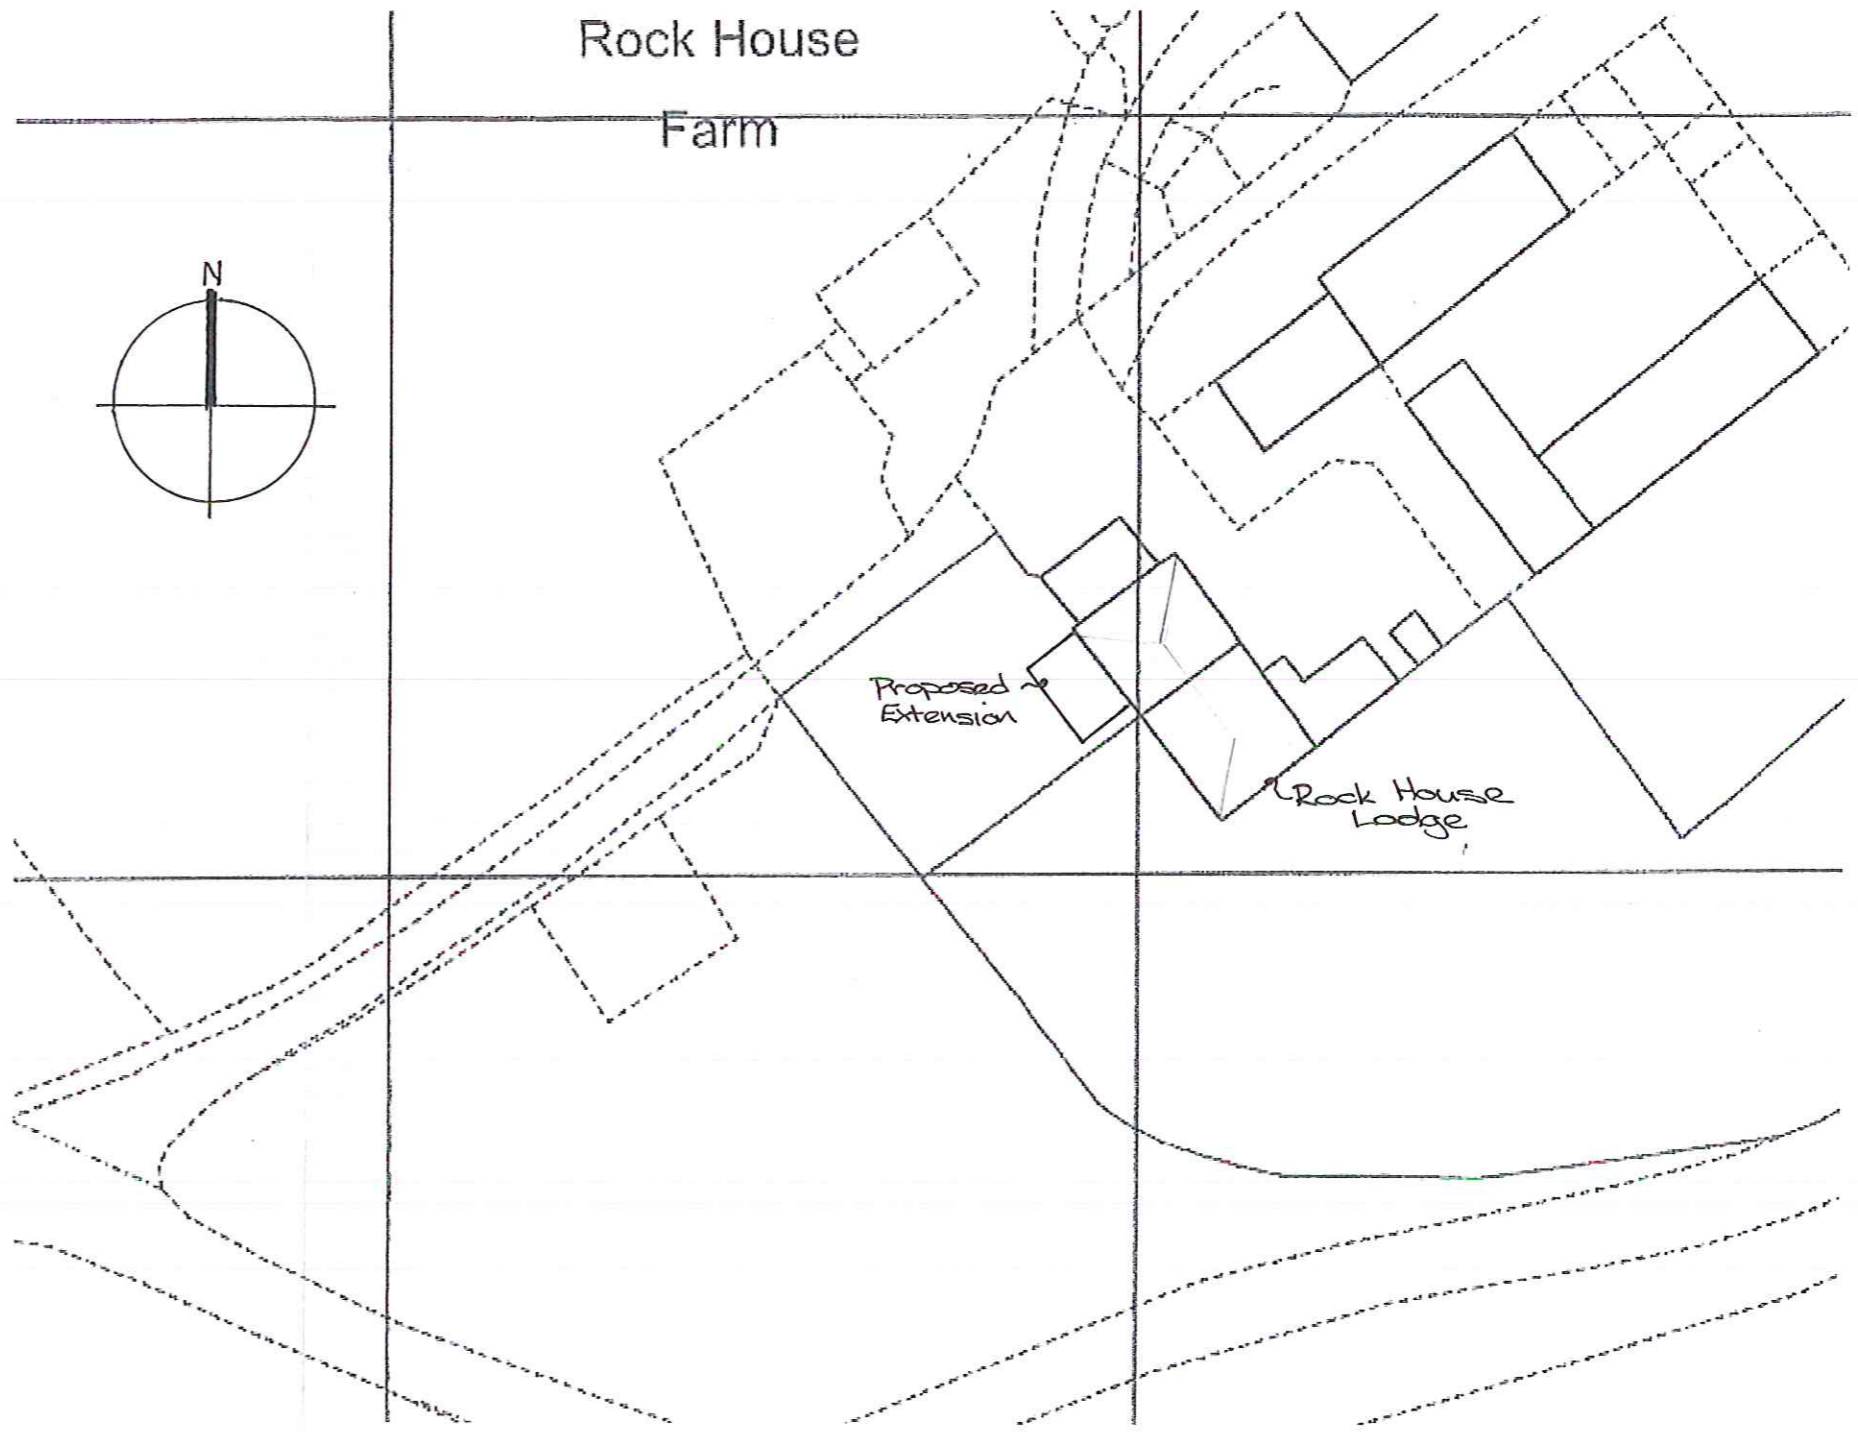

SITE/ROOF PLAN

PROPOSED ADDITIONS & ALTERATIONS TO  
ROCK HOUSE FARM, TROUTSDALE,  
SCARBOROUGH

PROPOSED SITE & LOCATION PLANS

Date Apr '16 Job no. 16/0

Drawn VW Drg no. 03

Scale 1:1250 1:500 Rev.

Victoria Wharton  
Architectural Design  
7 Red Scar Lane,  
Scarborough  
YO12 5RH