




SIDE ELEVATION



SIDE ELEVATION

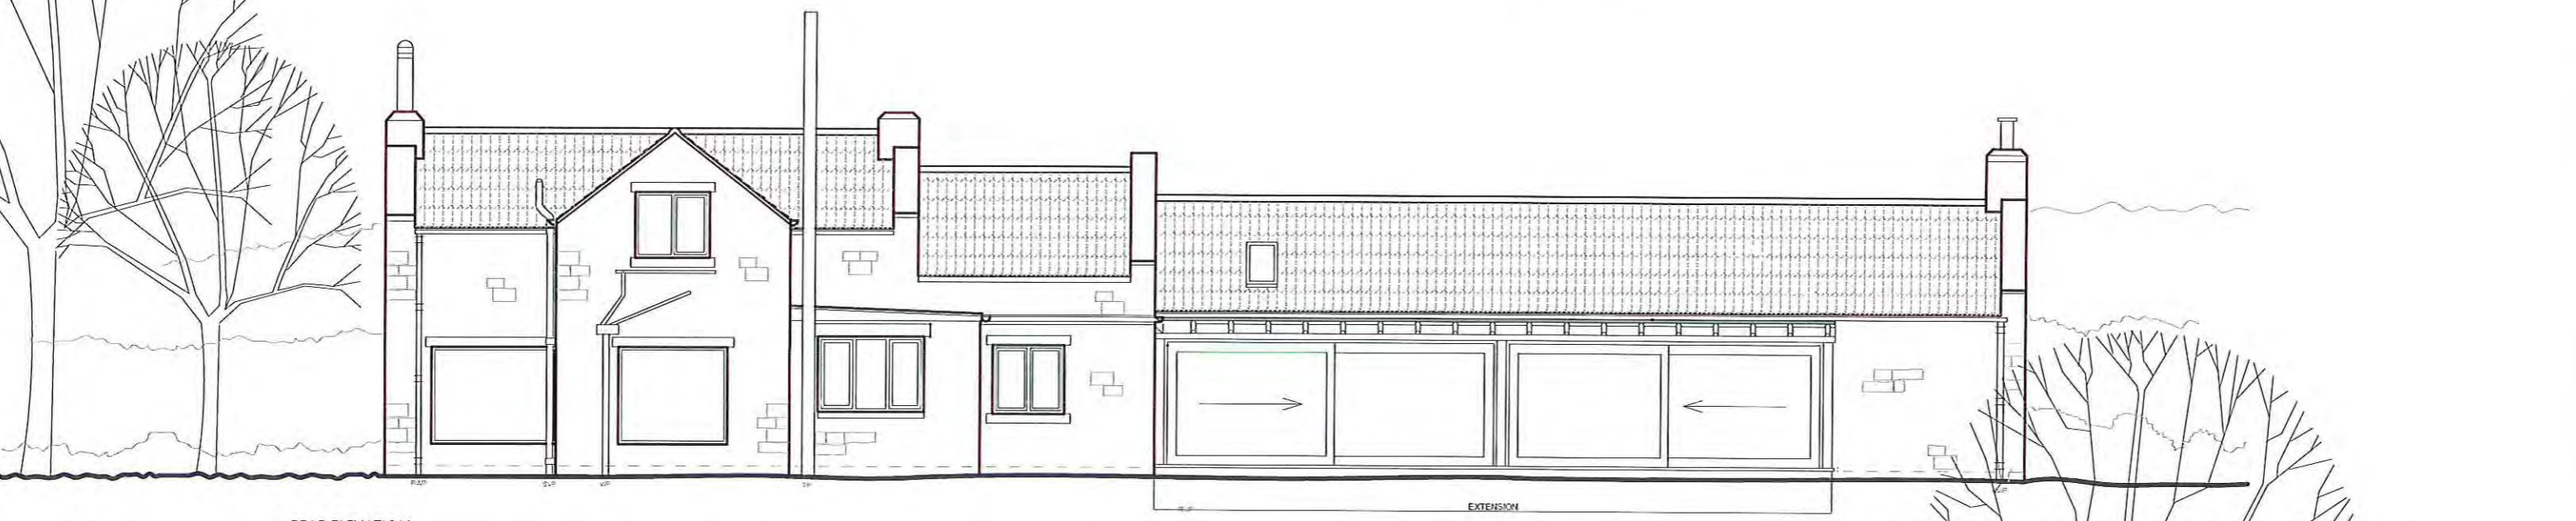

REAR ELEVATION



FRONT ELEVATION


**PLANNING**

Mark Precious Bumble Bee Hole  
 Harwood Dale North Yorks. YO13 0LA


Elevations as Proposed  
 Scale : 1: 100 @ A3

Drawing No: 1487-04  
 Date: May 2016

**BRAITHWAITE & JACKMAN**  
 CHARTERED ARCHITECTS  
 31 Harrogate Road Chapel Allerton Leeds LS7 3PD

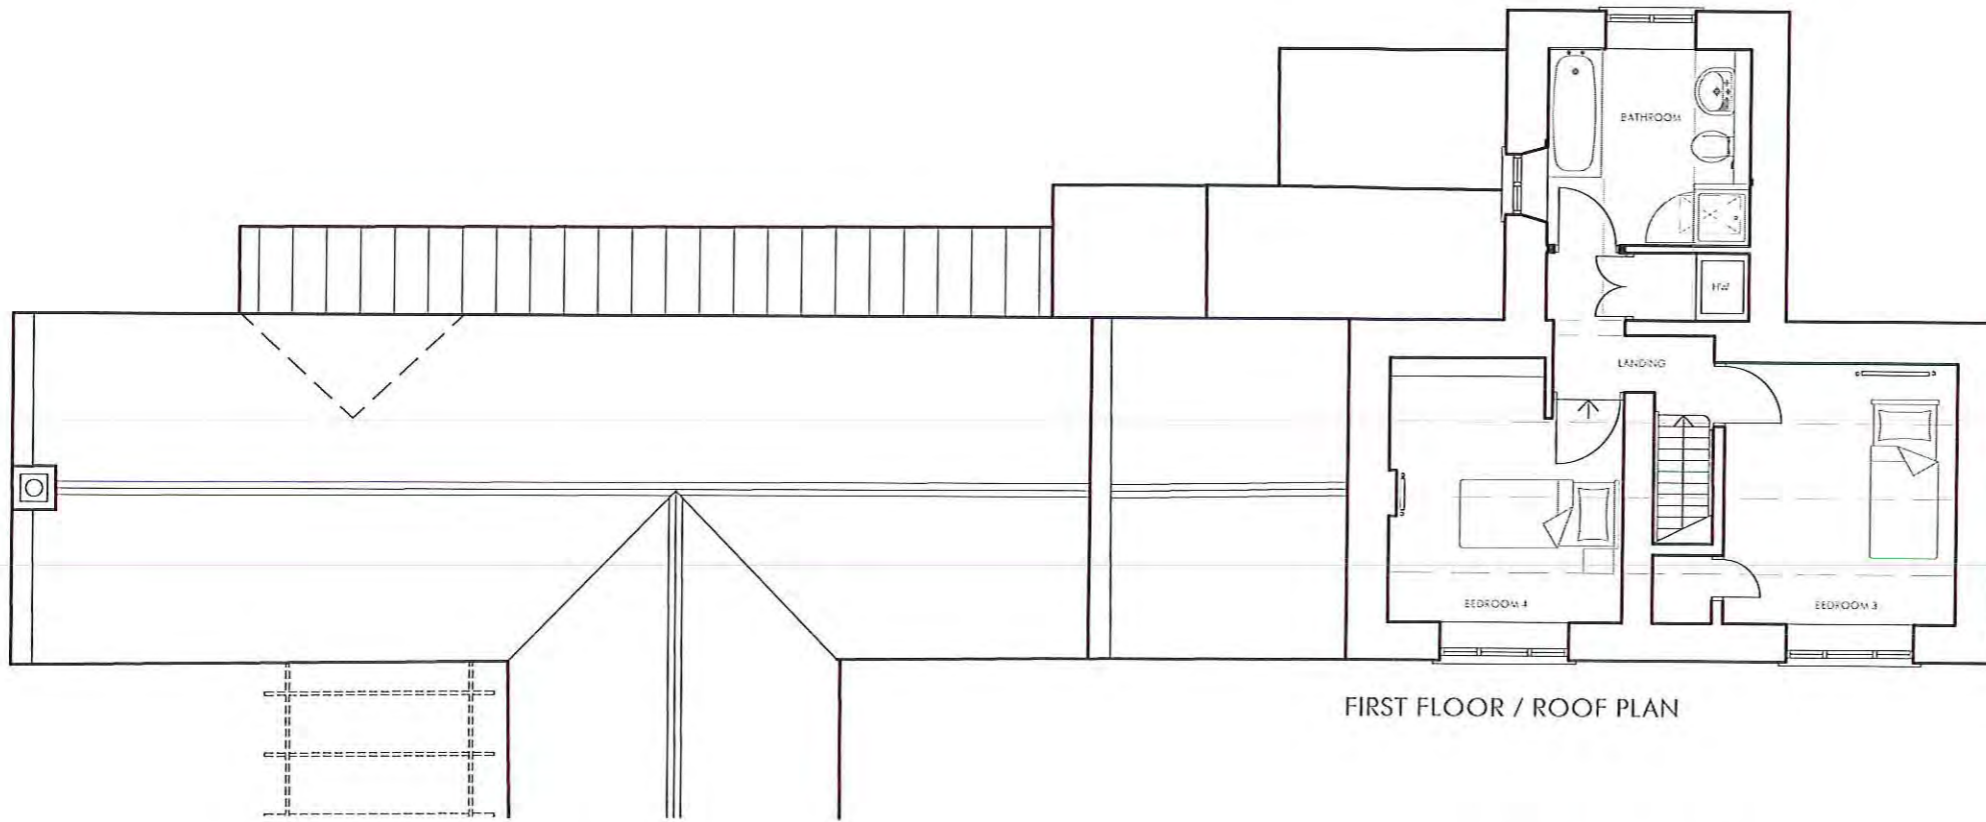

FIRST FLOOR / ROOF PLAN

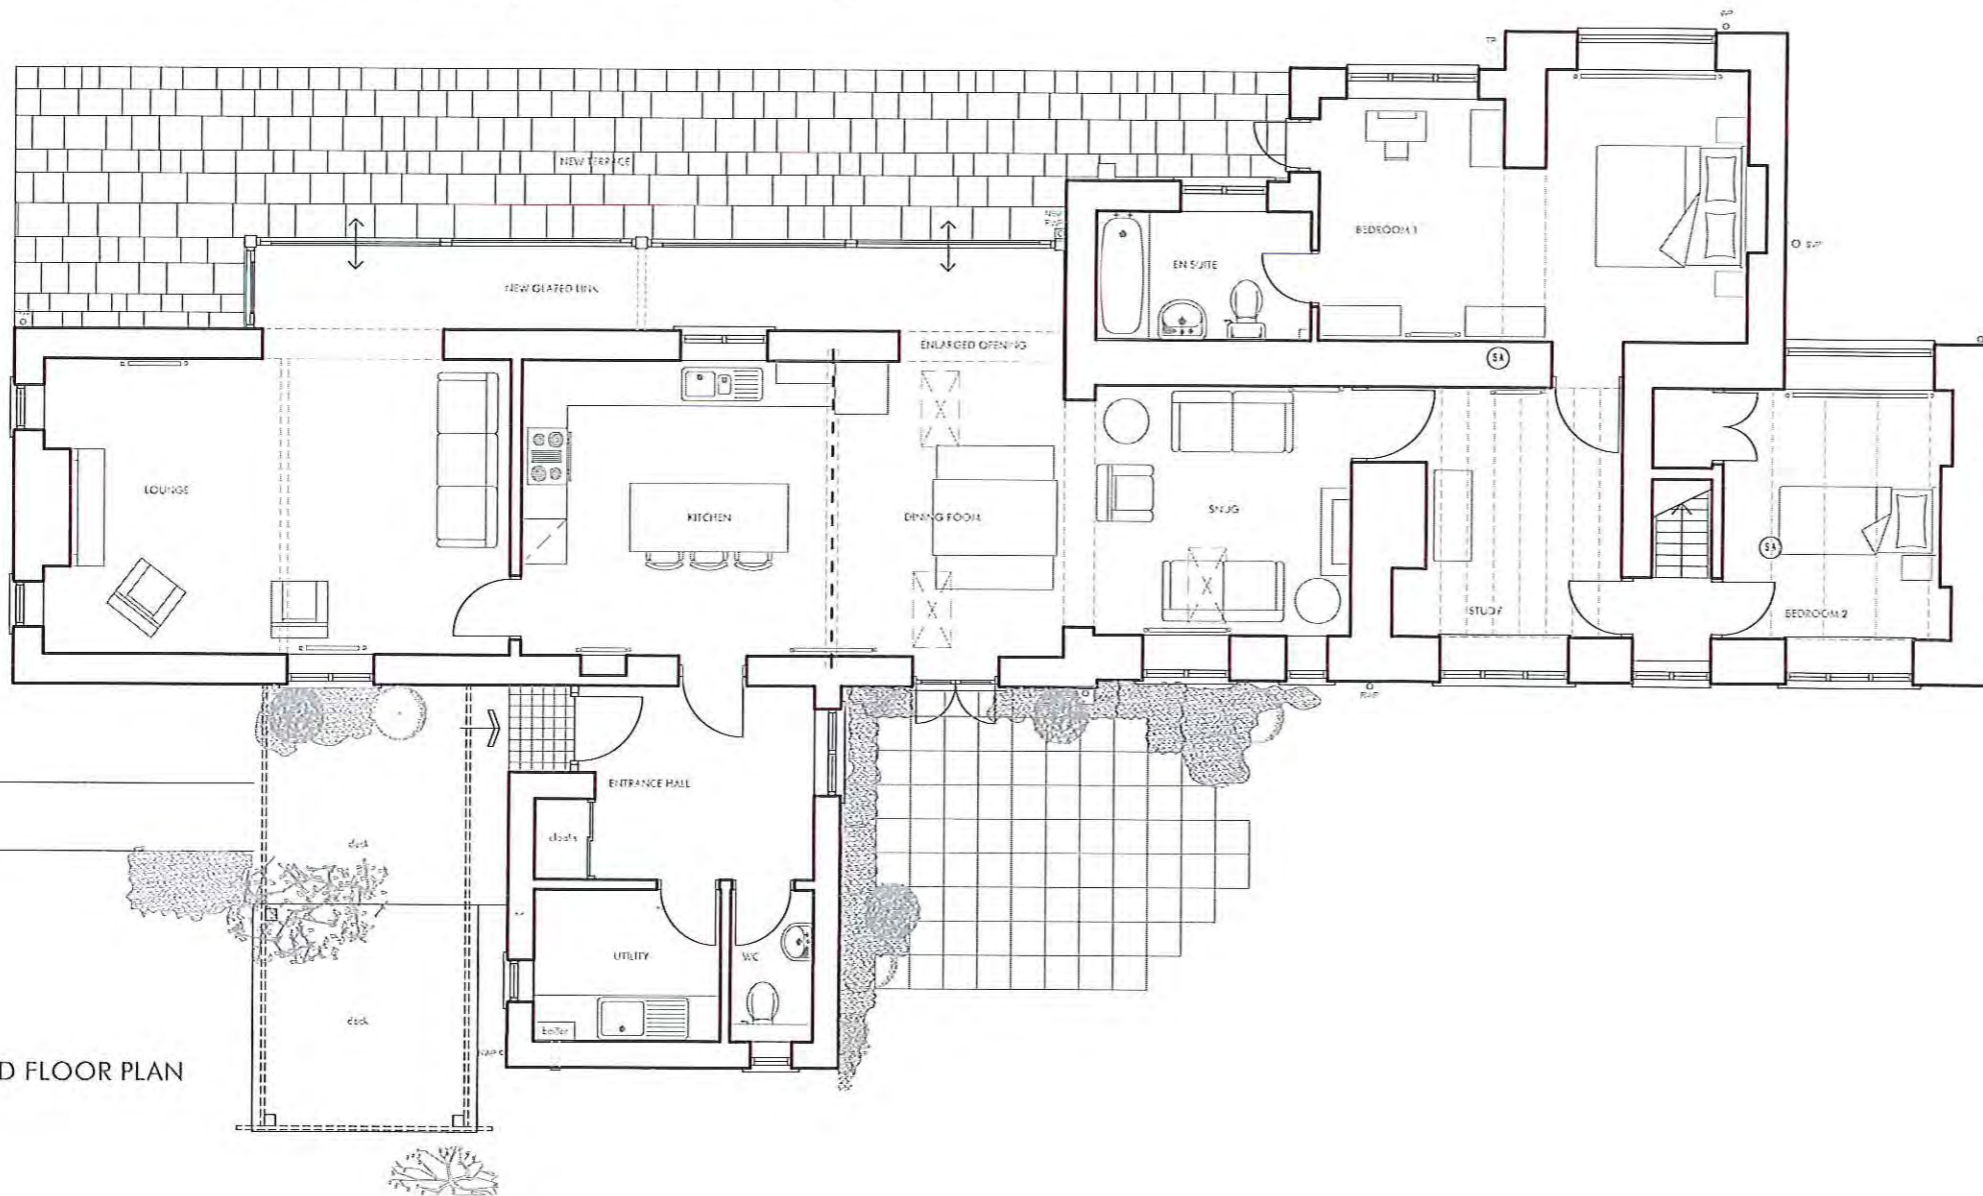

GROUND FLOOR PLAN

PLANNING

Mark Precious Bumble Bee Hole  
 Harwood Dale North Yorks. YO13 0LA

Plans as Proposed  
 Scale : 1: 100 @ A3

Drawing No: 1487-03  
 Date: May 2016

BRAITHWAITE & JACKMAN  
 CHARTERED ARCHITECTS

31 Harrogate Road Chapel Allerton Leeds LS7 3PD



SIDE ELEVATION

existing bay window complete with hipped roof over to be removed



SIDE ELEVATION

existing window to be removed



REAR ELEVATION

existing bay window complete with hipped roof over to be removed



FRONT ELEVATION

existing window to be removed




# PLANNING

Mark Precious Bumble Bee Hole  
Harwood Dale North Yorks. YO13 0LA


Elevations as Existing  
Scale : 1: 100 @ A3

Drawing No: 1487-02  
Date: May 2016

**BRAITHWAITE & JACKMAN**  
CHARTERED ARCHITECTS  
31 Harrogate Road Chapel Allerton Leeds LS7 3PD

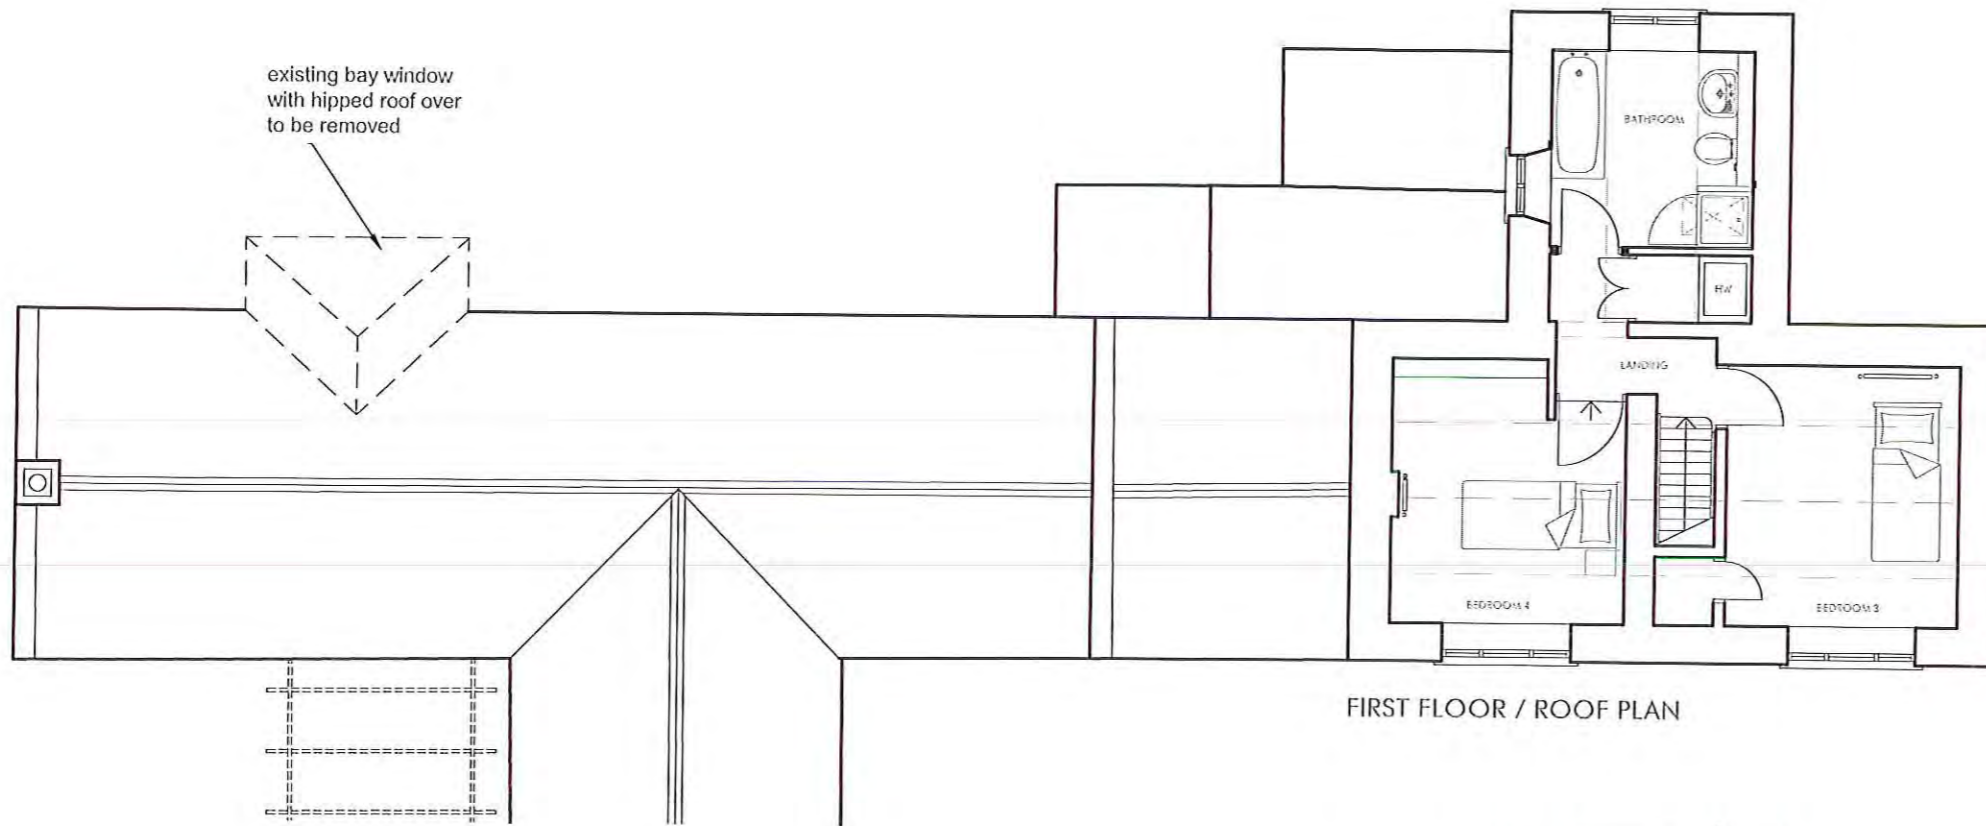

FIRST FLOOR / ROOF PLAN

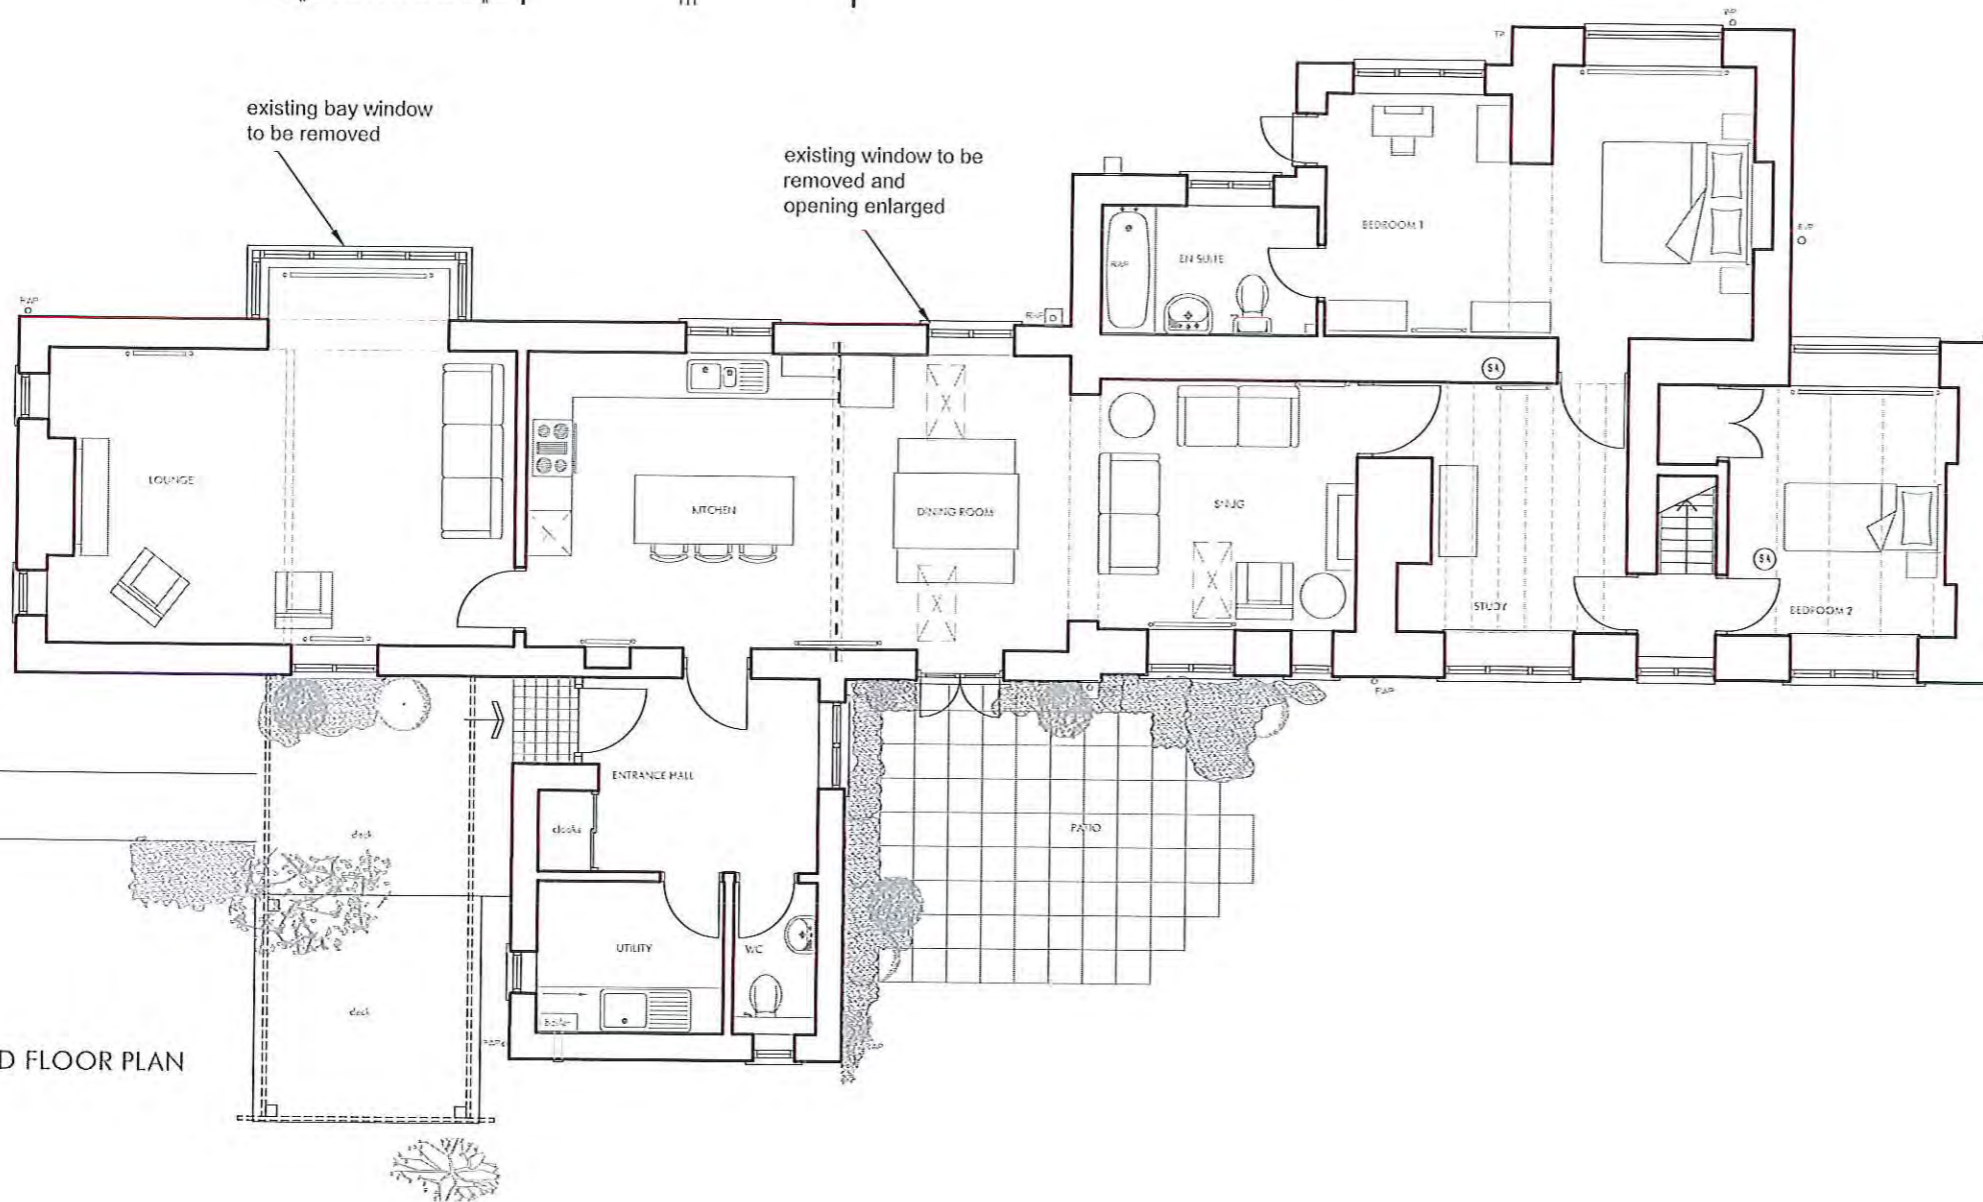

GROUND FLOOR PLAN

## PLANNING

Mark Precious Bumble Bee Hole  
Harwood Dale North Yorks. YO13 0LA

Plans as Existing  
Scale : 1: 100 @ A3

Drawing No: 1487-01  
Date: May 2016

**BRAITHWAITE & JACKMAN**  
CHARTERED ARCHITECTS

31 Harrogate Road Chapel Allerton Leeds LS7 3PD