



proposed extension

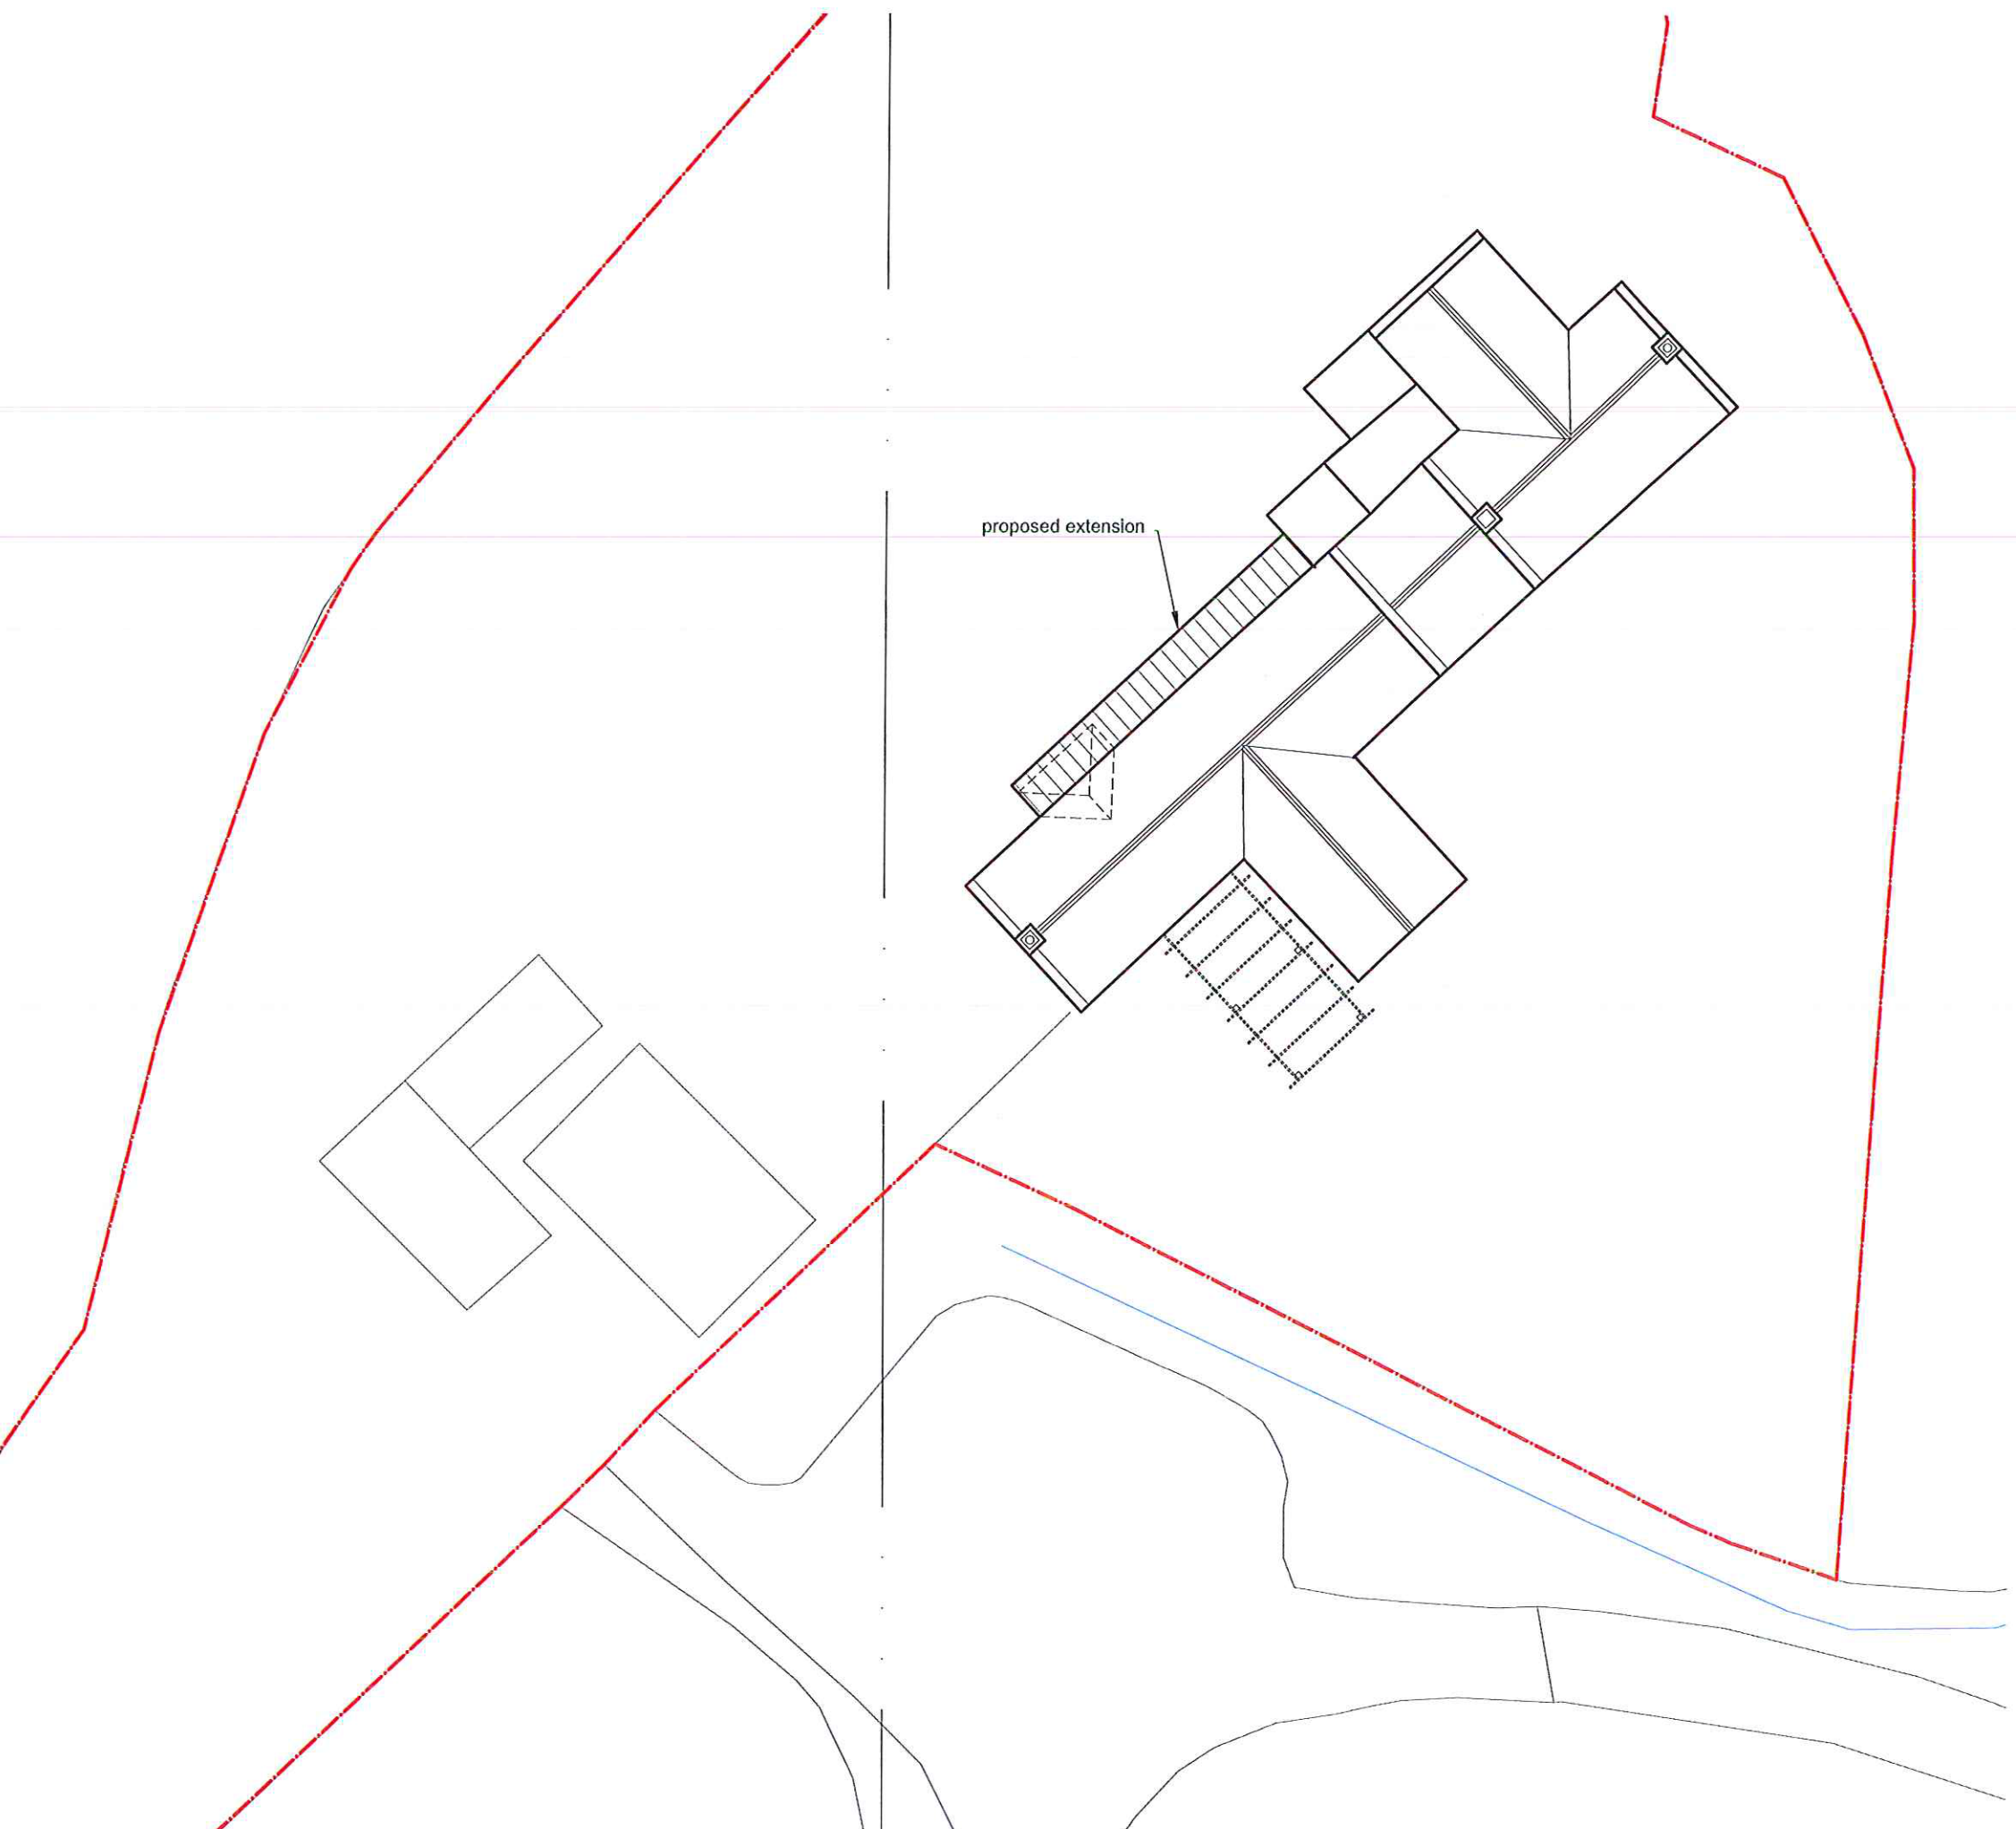

revisions
Mark Precious Bumble Bee Hole
Harwood Dale North Yorks. YO13 0LA

Site Plan Drawing No: 1487-06
Scale : 1: 200 @ A3 Date: May 2016

BRAITHWAITE & JACKMAN
CHARTERED ARCHITECTS
31 Harrogate Road Chapel Allerton Leeds LS7 3PD

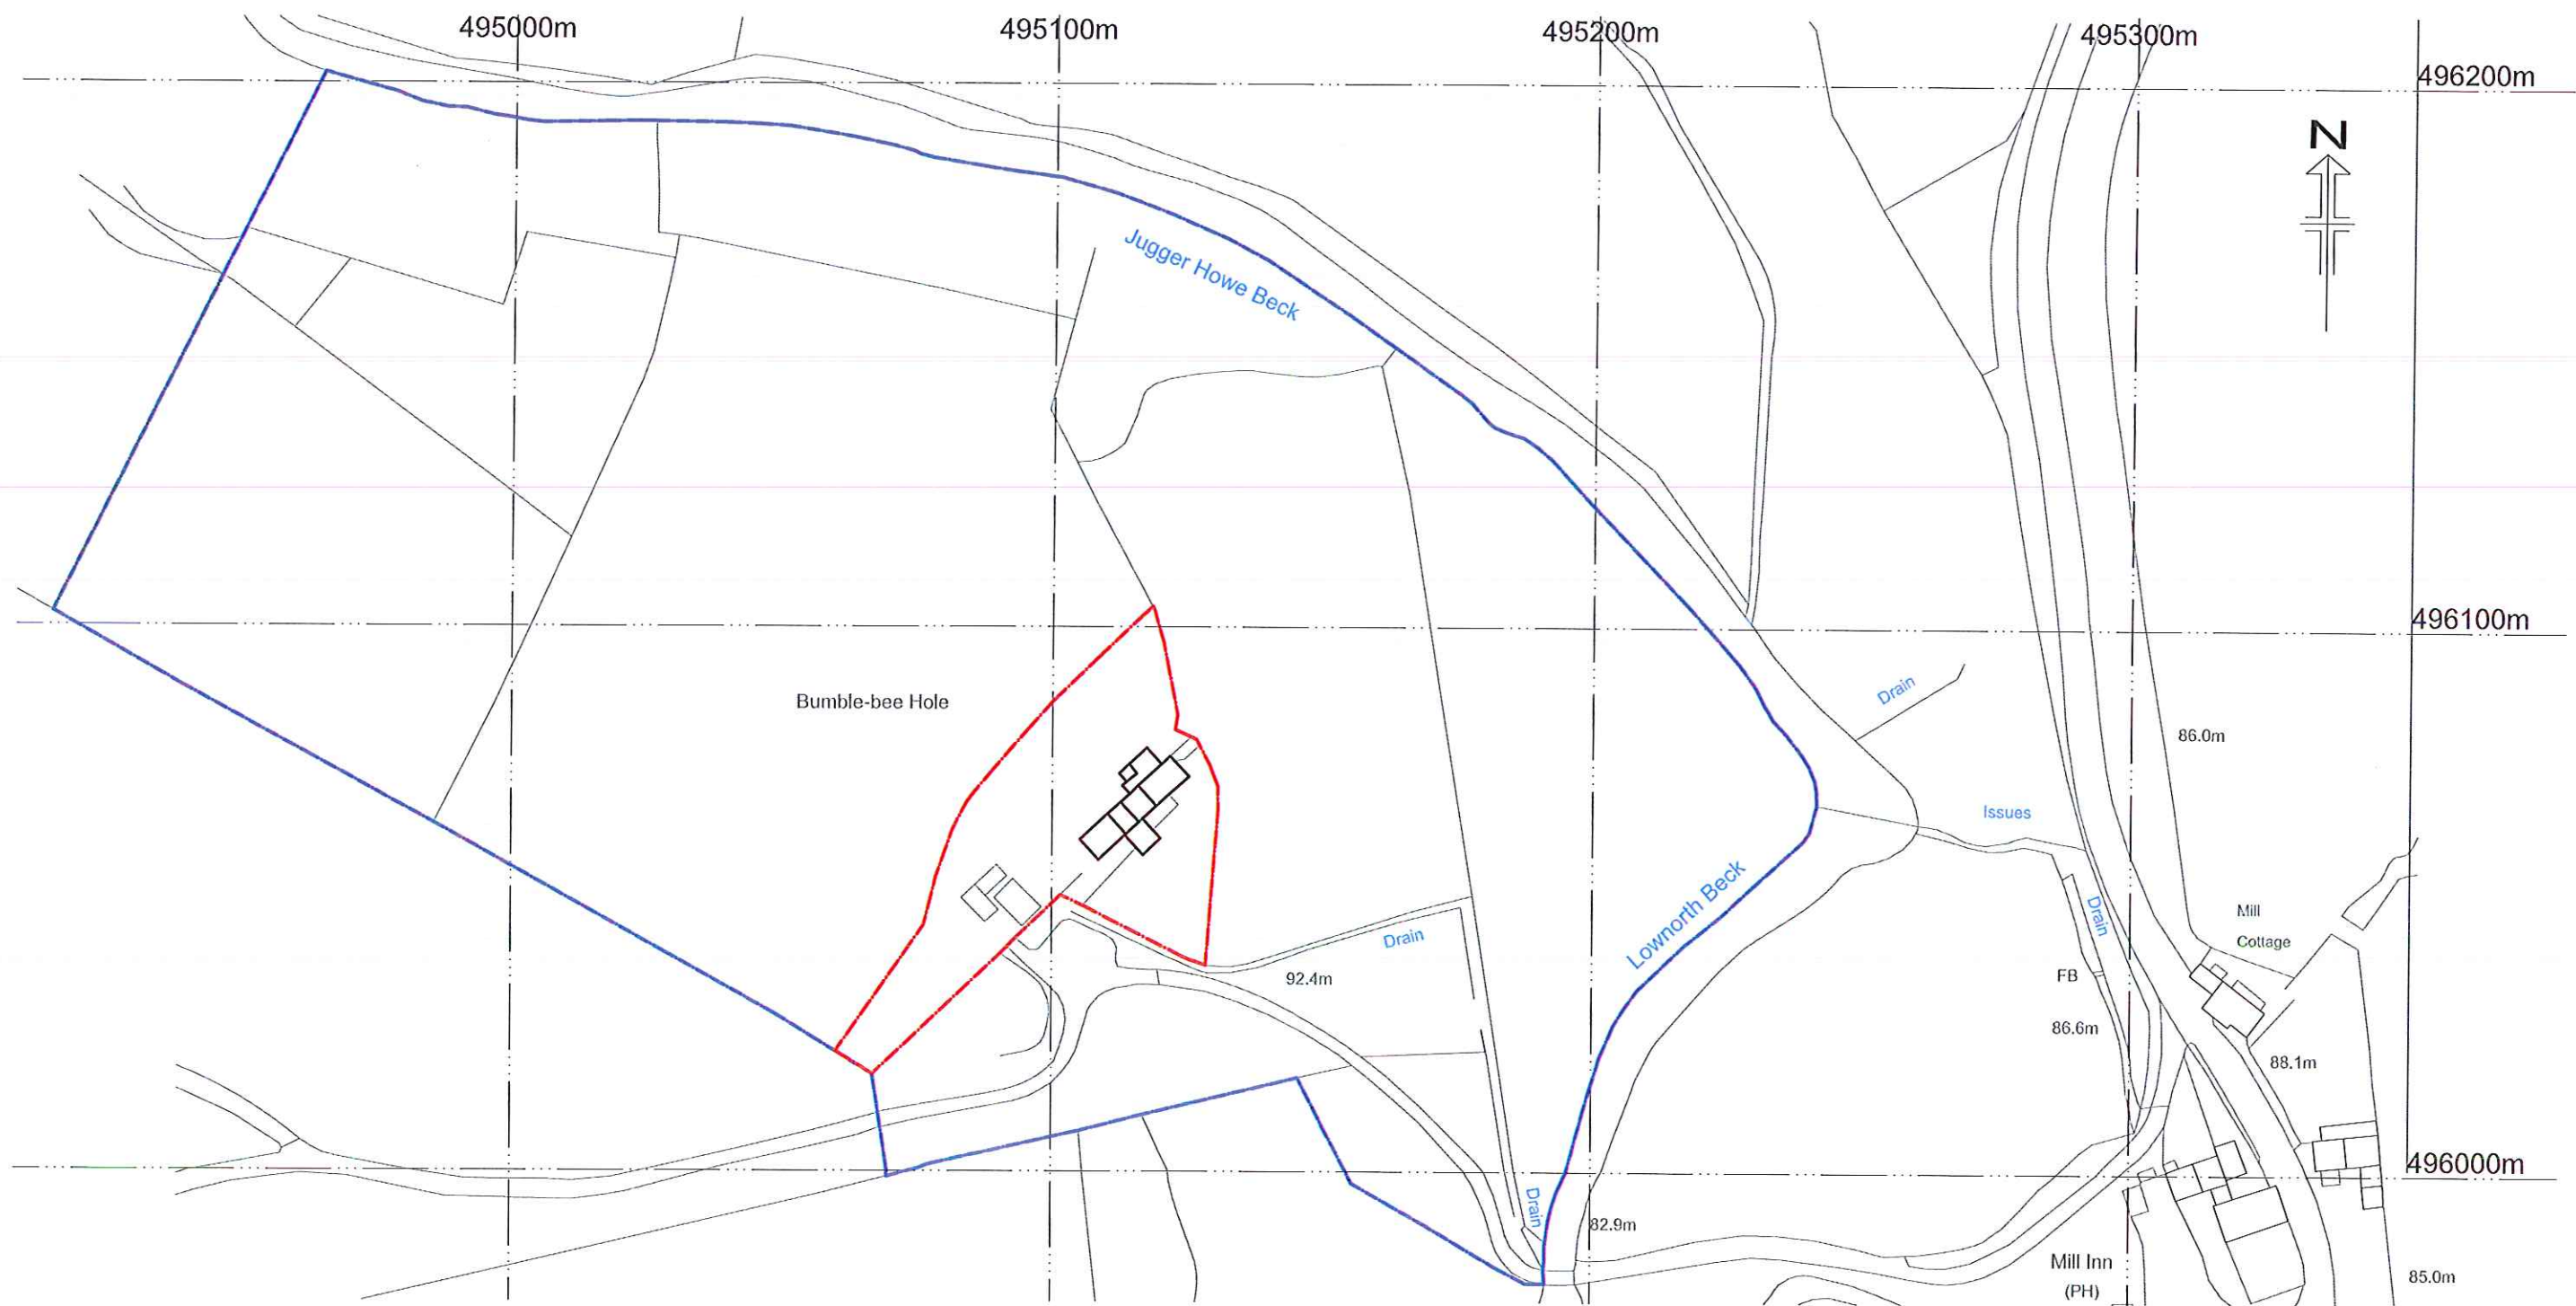

LOCATION PLAN 1: 1250 reproduced under license from Ordnance Survey

revisions

OS Licence No 100041040

Mark Precious Bumble Bee Hole
Harwood Dale North Yorks. YO13 0LA

Site Location Plan
Scale : 1: 1250 @ A3

Drawing No: 1487-05
Date: May 2016

BRAITHWAITE & JACKMAN
CHARTERED ARCHITECTS

31 Harrogate Road Chapel Allerton Leeds LS7 3PD
T: 0113 239 2039 WEB: www.braithwaiteandjackman.co.uk