




Do not scale from this drawing, only figured dimensions are to be taken from this drawing.  
 The contractor must verify all dimensions on site before commencing any work or shop drawings.  
 The contractor must report any discrepancies taken in any way, the technician is to be informed before work is initiated.  
 Work within the construction (design and management) regulations 2015 is not to start until a health & safety plan has been produced. This drawing is copyright and must not be reproduced without consent of BHD Partnership Ltd.

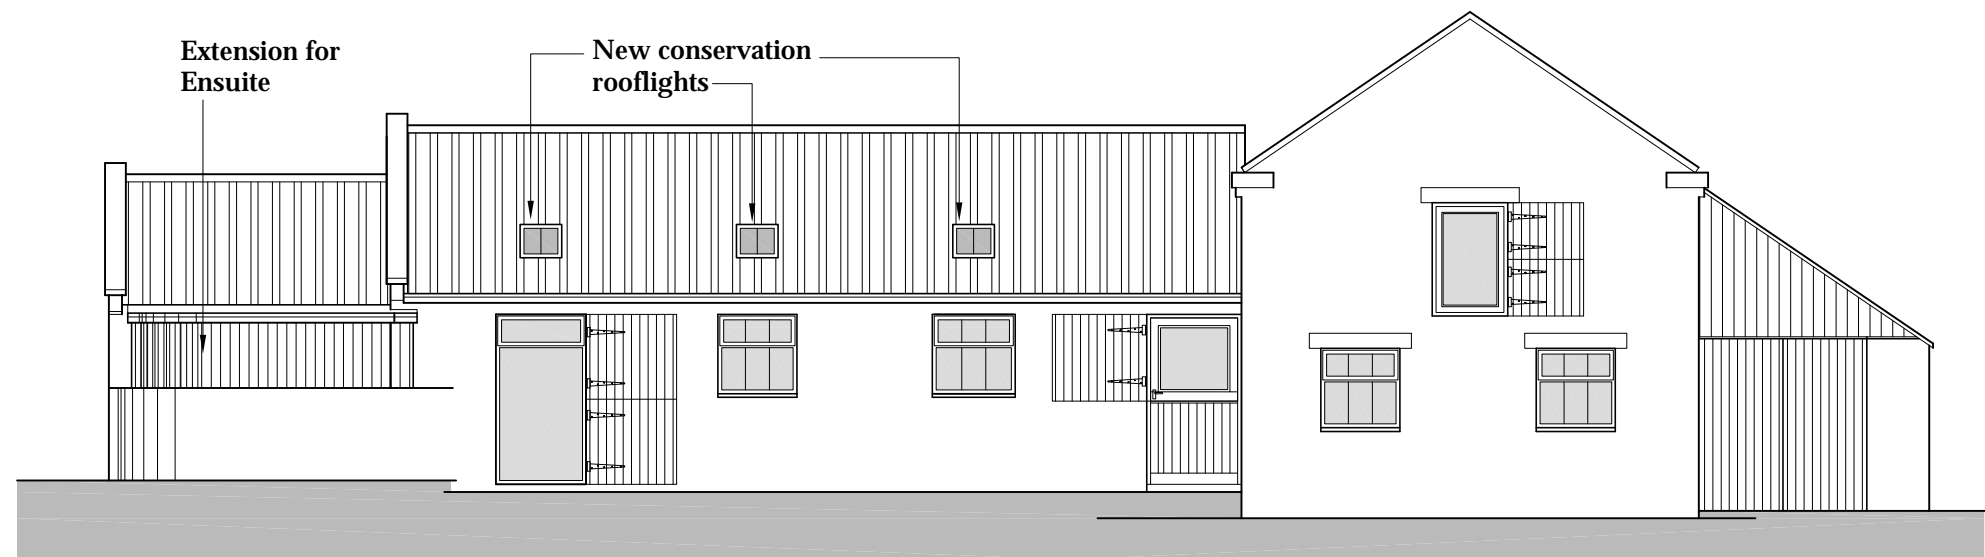



**Front Elevation - SOUTH**  
 Scale 1:100

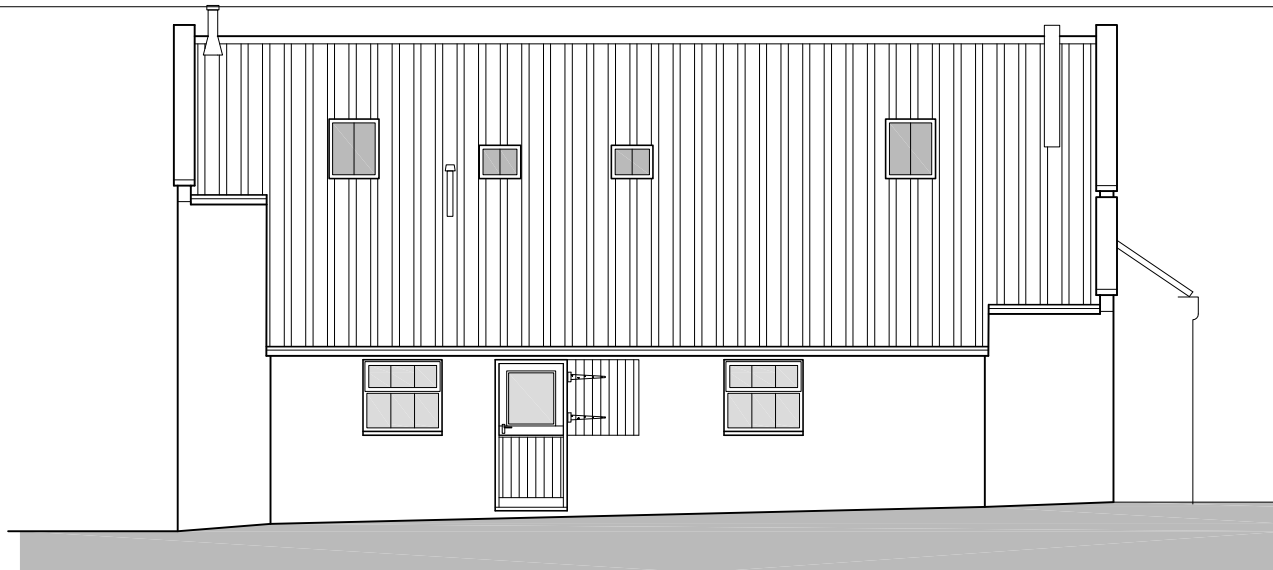


**Side Elevation - EAST**  
 Scale 1:100

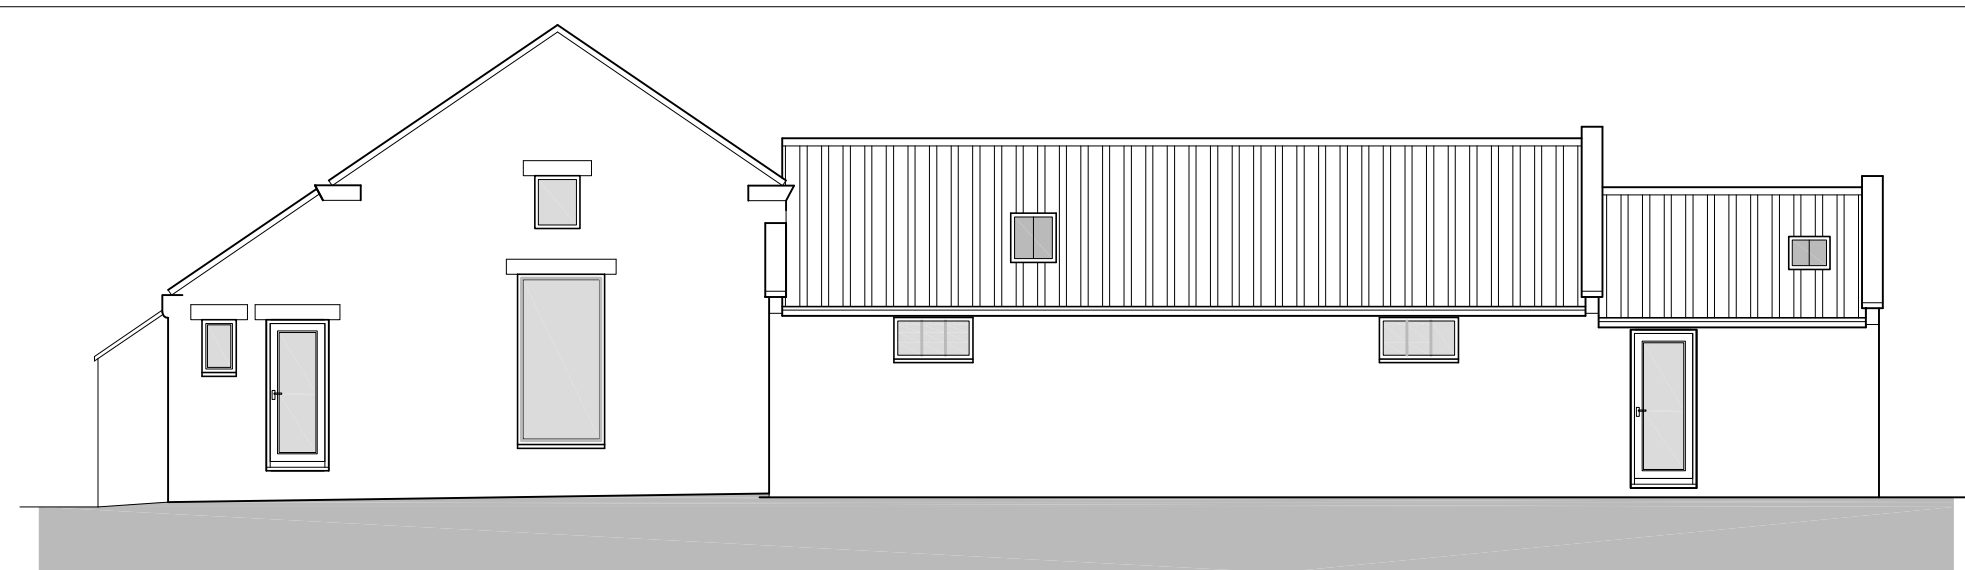


**Rear Elevation - NORTH**  
 Scale 1:100

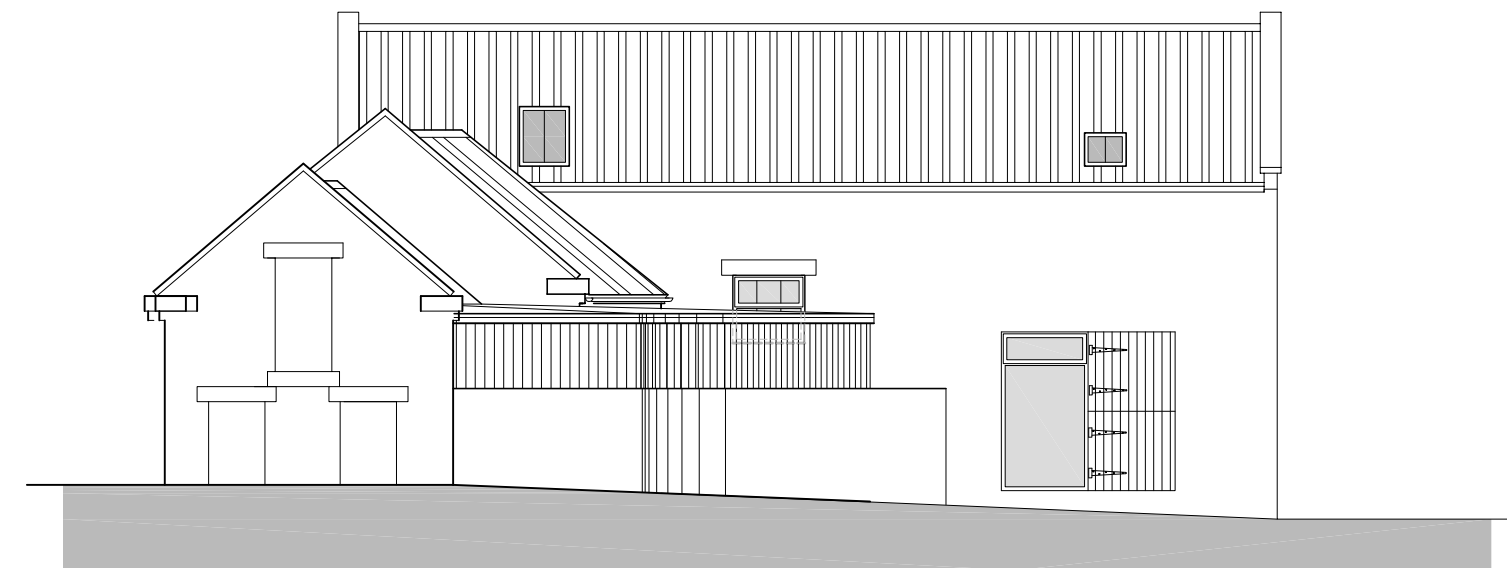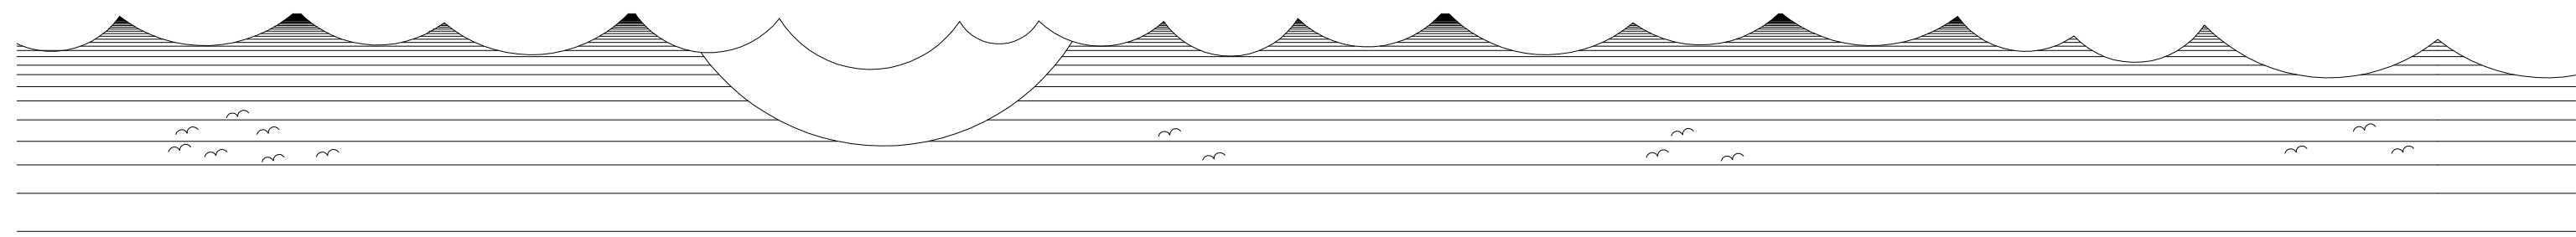


**Side Elevation - WEST**  
 Scale 1:100

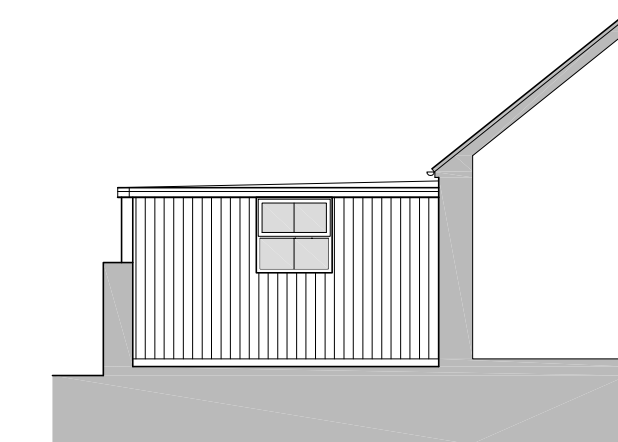

**Side Elevation - EAST**  
 Scale 1:100

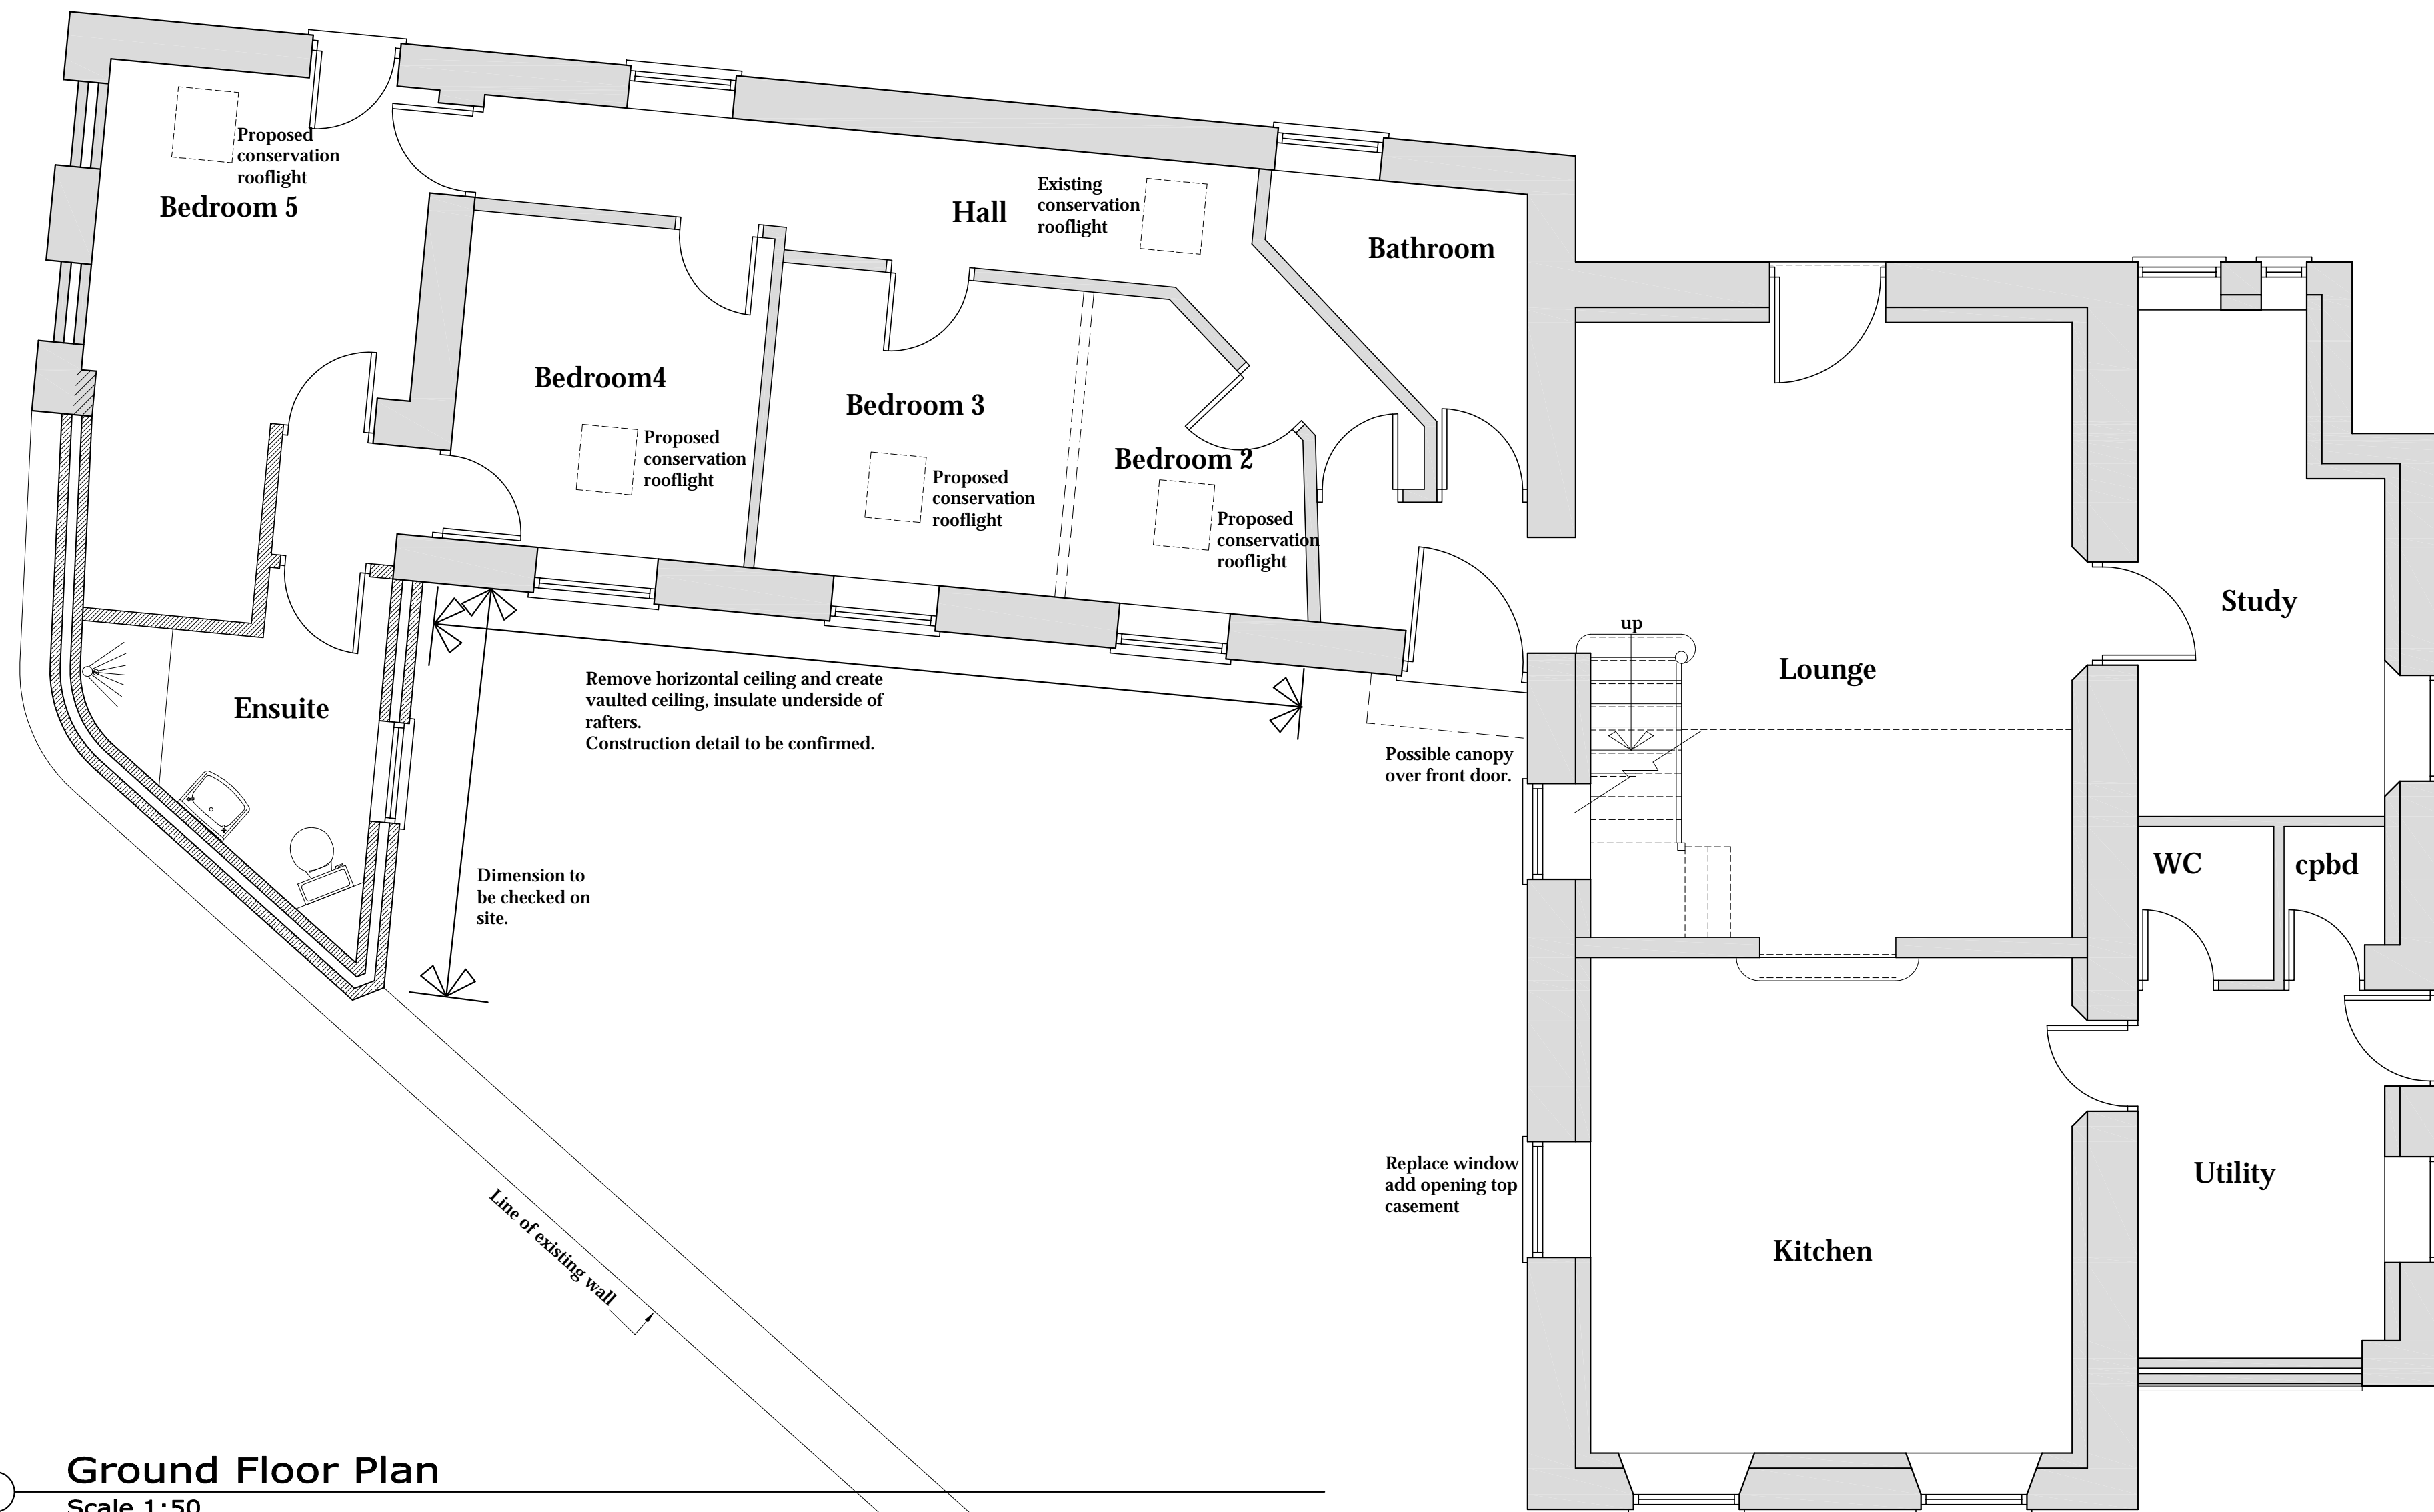

**Ground Floor Plan**  
 Scale 1:50

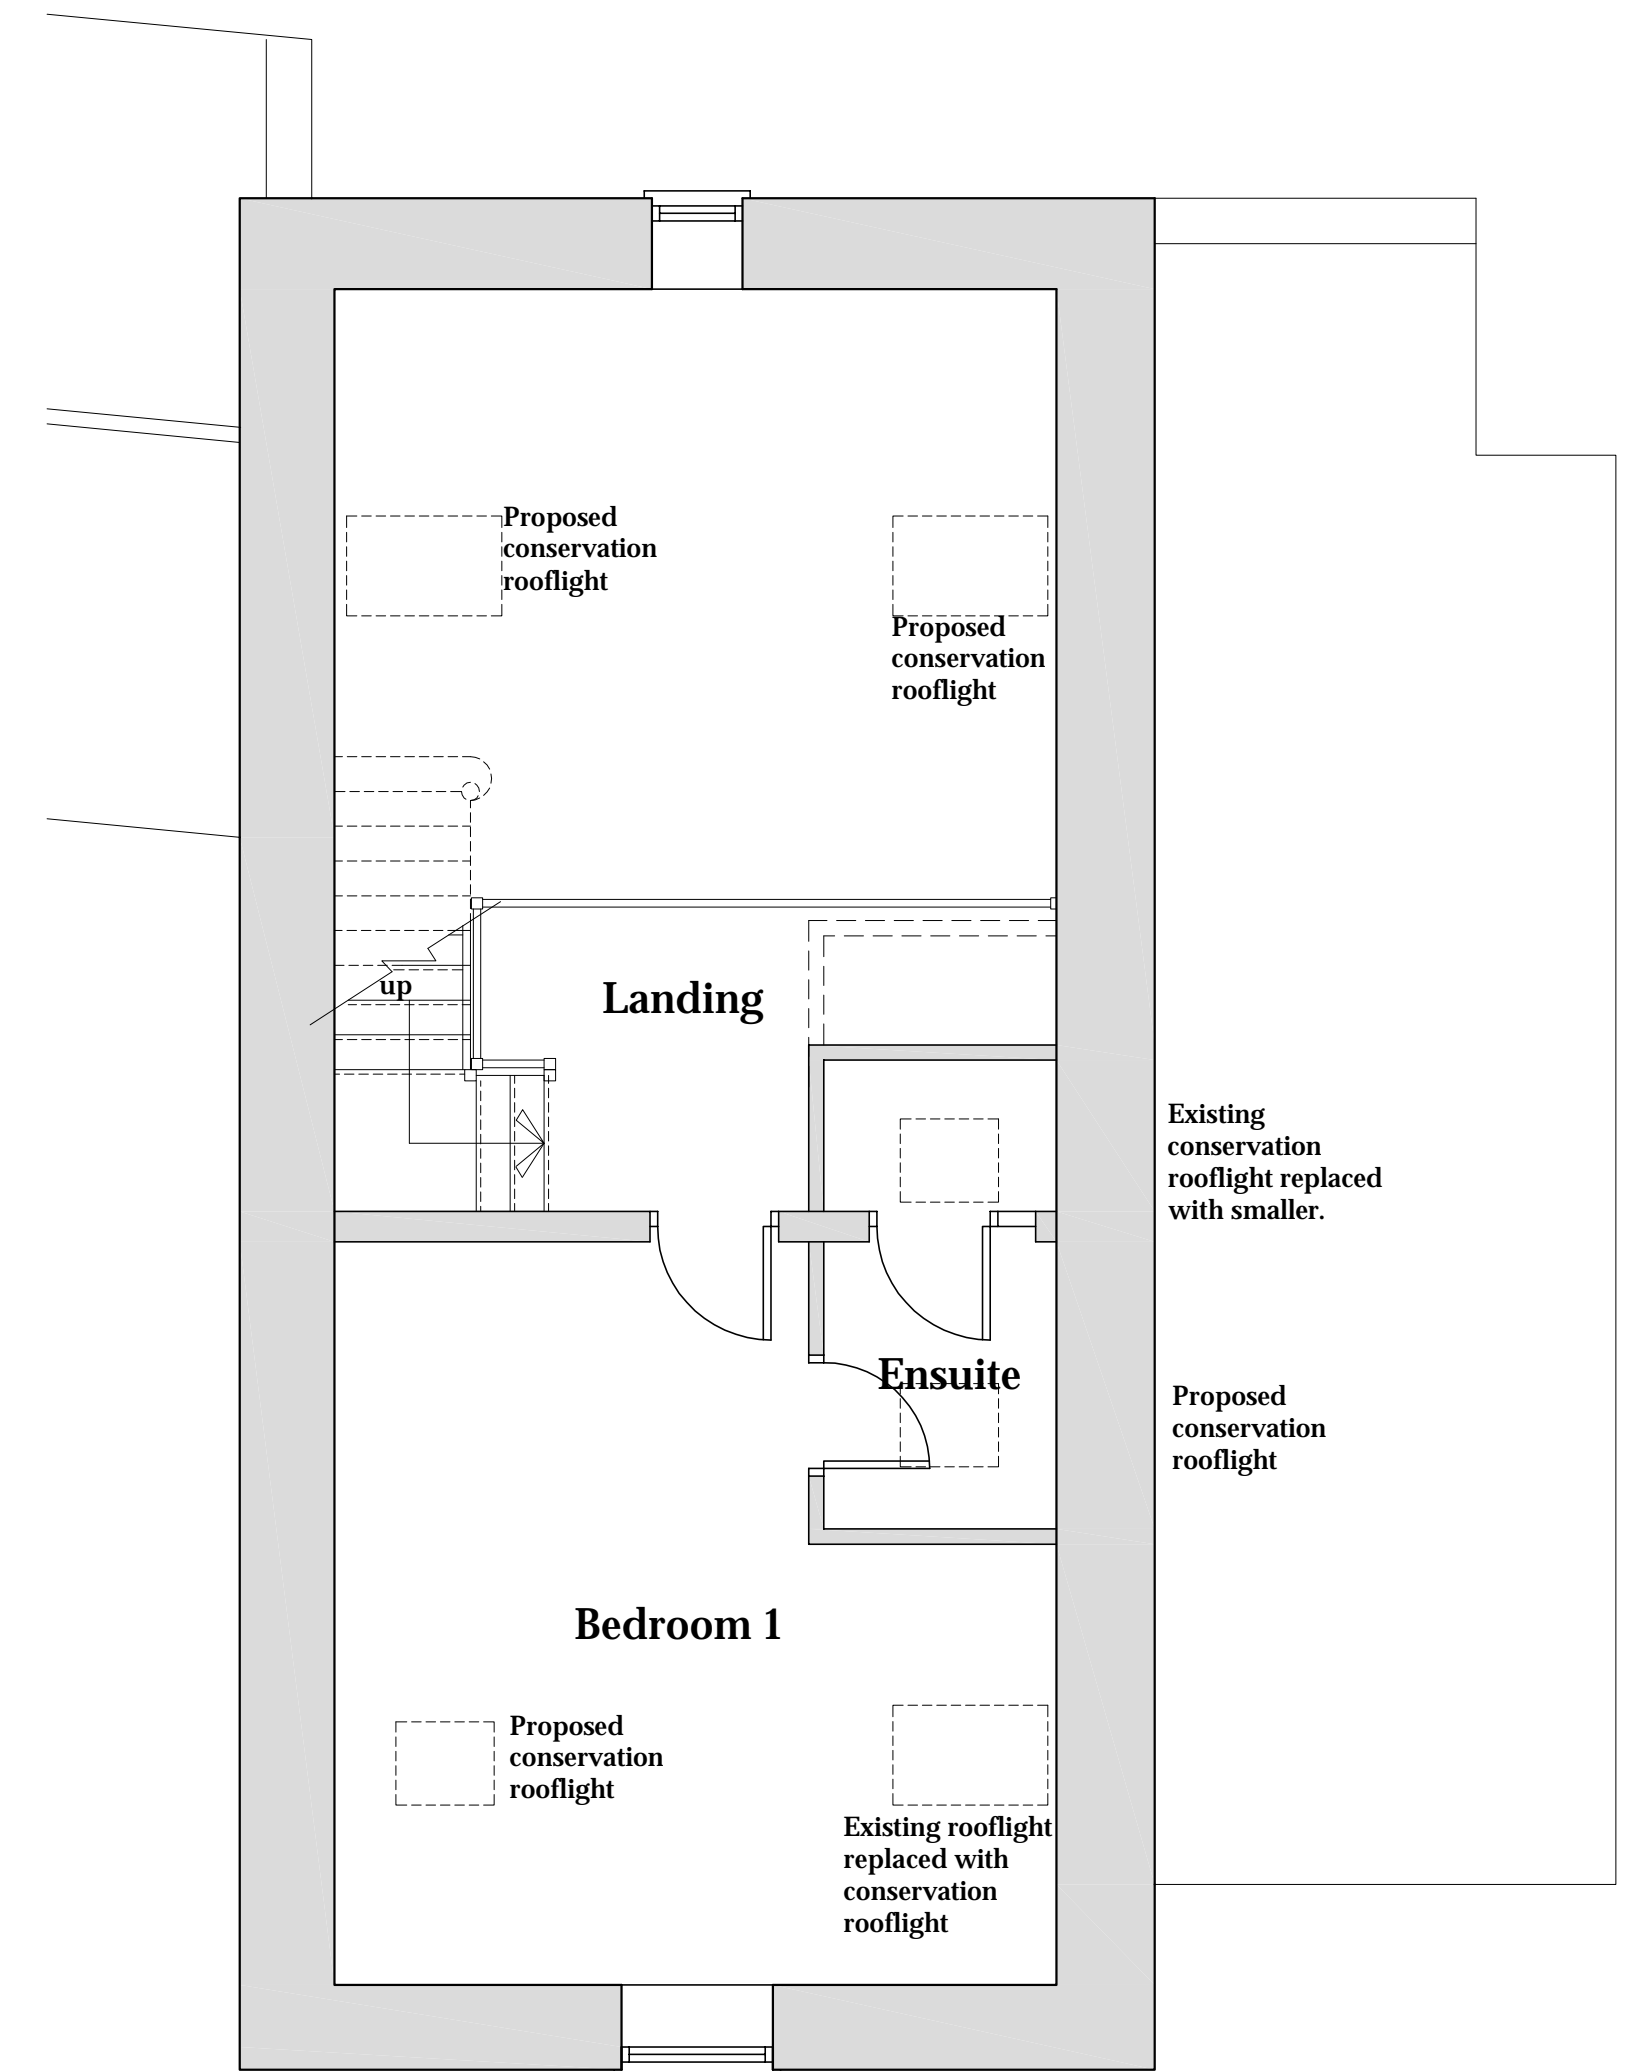

**First Floor Plan**  
 Scale 1:50

Drawing for client and planning consideration only.

B	08/06/16	CE	Amended to suit client comments
A	29/04/16	CE	Issued for approval

REV	DATE	BY	AMENDMENT
-----	------	----	-----------

**bhd partnership**  
 Architecture + Engineering  
 Airy Hill Manor, Waterstead Lane,  
 Whitby, N. Yorks. YO21 1QB.

CLIENT: Mr & Mrs Varney

PROJECT: Hedgehog Barn  
 Aislaby

Drawing: Proposed Plans  
 and Elevations


DRAWING STATUS: Preliminary

DRAWN: C Eynon CHECKED: N I Duffield


SCALE & SIZE: 1:100@ A1 DATE: 29/04/16

DRAWING No: D10919-03 REV: B


Do not scale from this drawing, only figured dimensions are to be taken from this drawing.  
 The contractor must verify all dimensions on site before commencing any work or shop drawings.  
 The contractor must report any discrepancies taken in any way, the technician is to be informed before work is initiated.  
 Work within the construction (design and management) regulations 2015 is not to start until a health & safety plan has been produced. This drawing is copyright and must not be reproduced without consent of BHD Partnership Ltd.

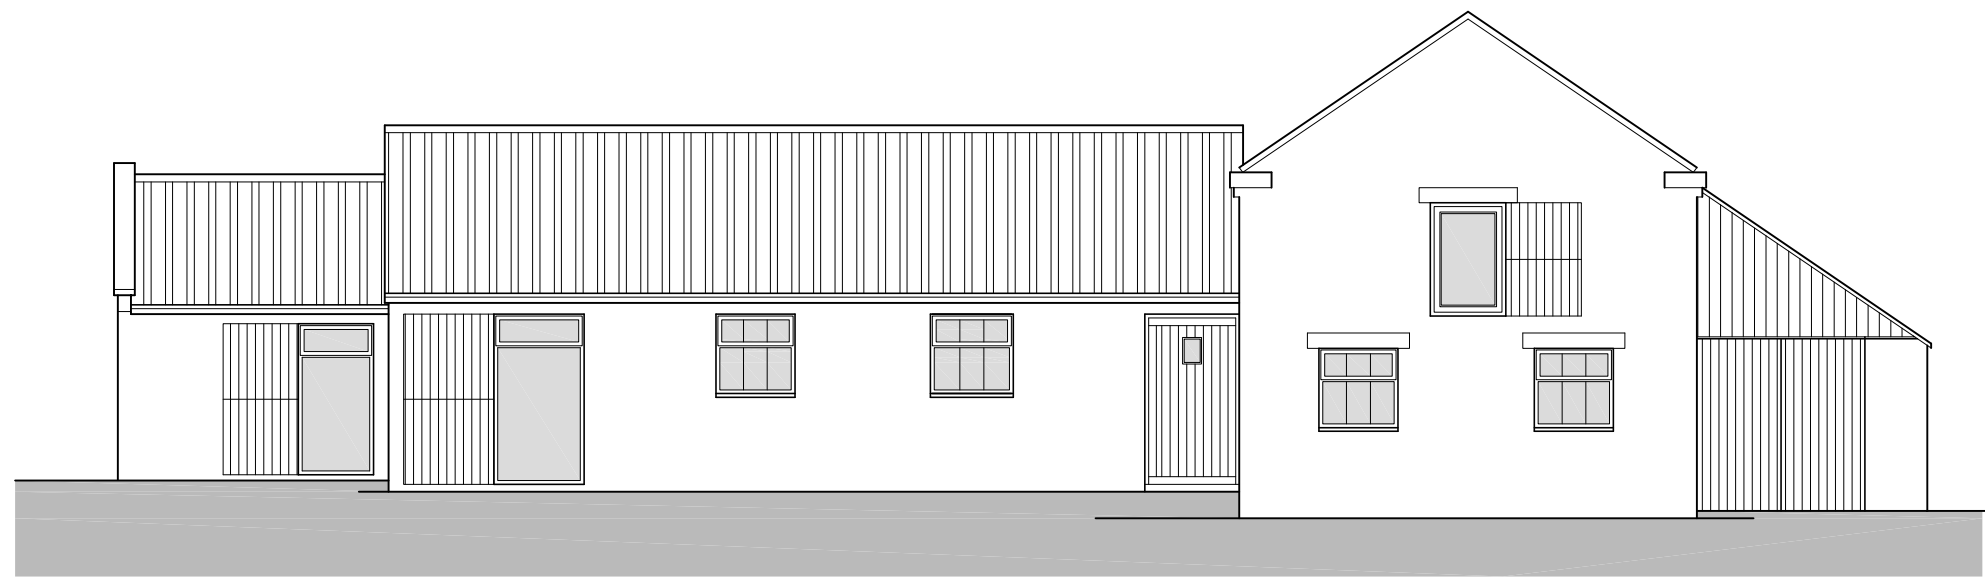


**Front Elevation - SOUTH**  
 Scale 1:100

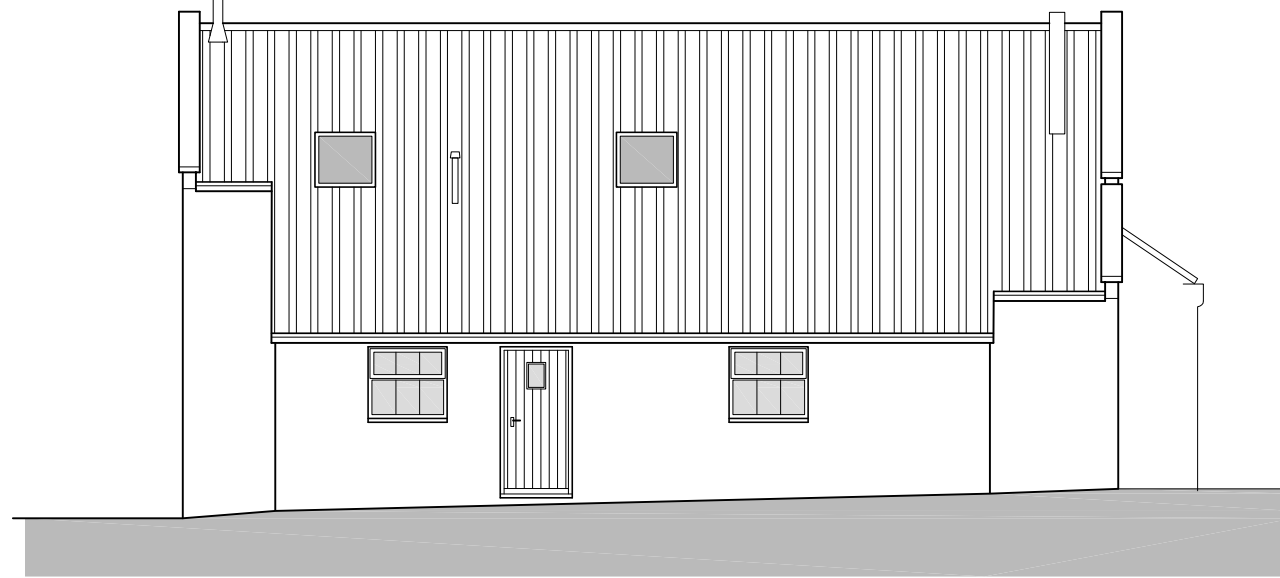


**Side Elevation - EAST**  
 Scale 1:100

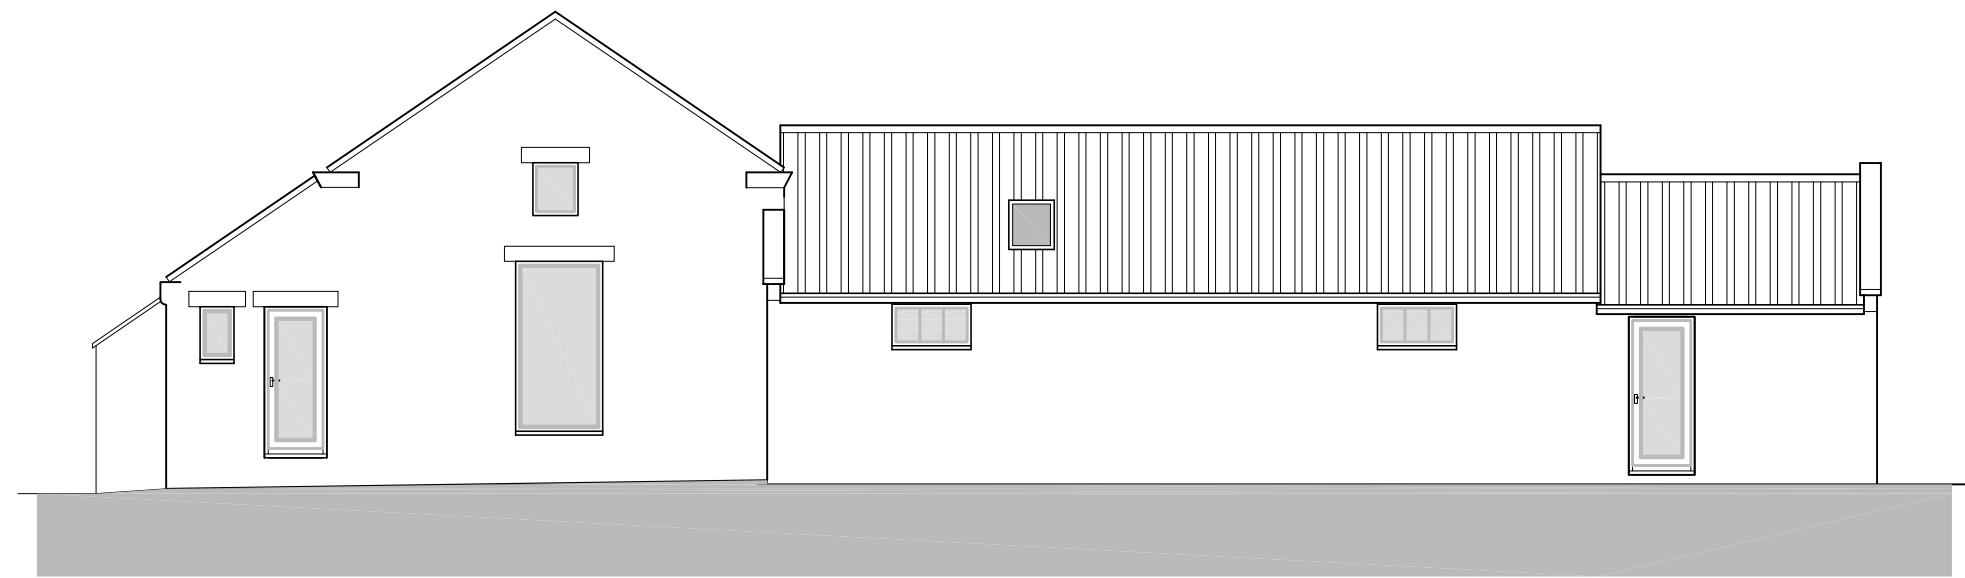


**Rear Elevation - NORTH**  
 Scale 1:100

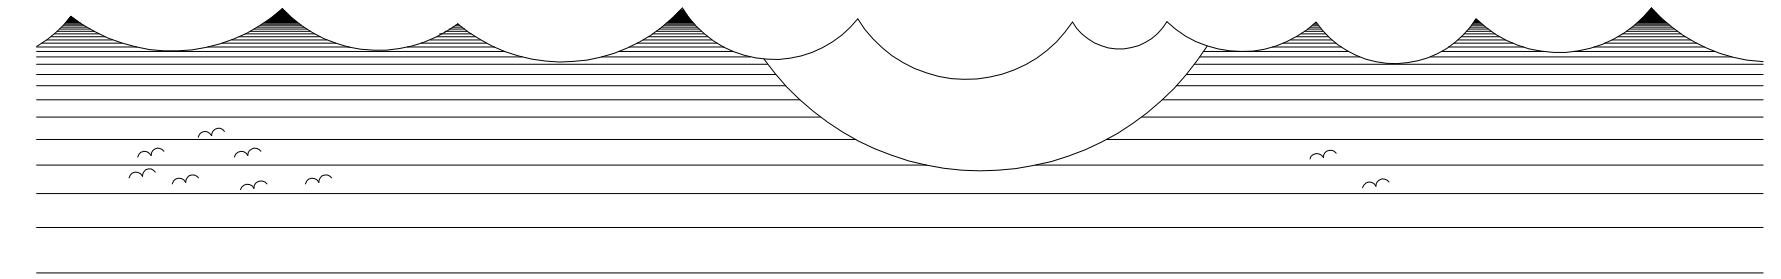

**Side Elevation - WEST**  
 Scale 1:100

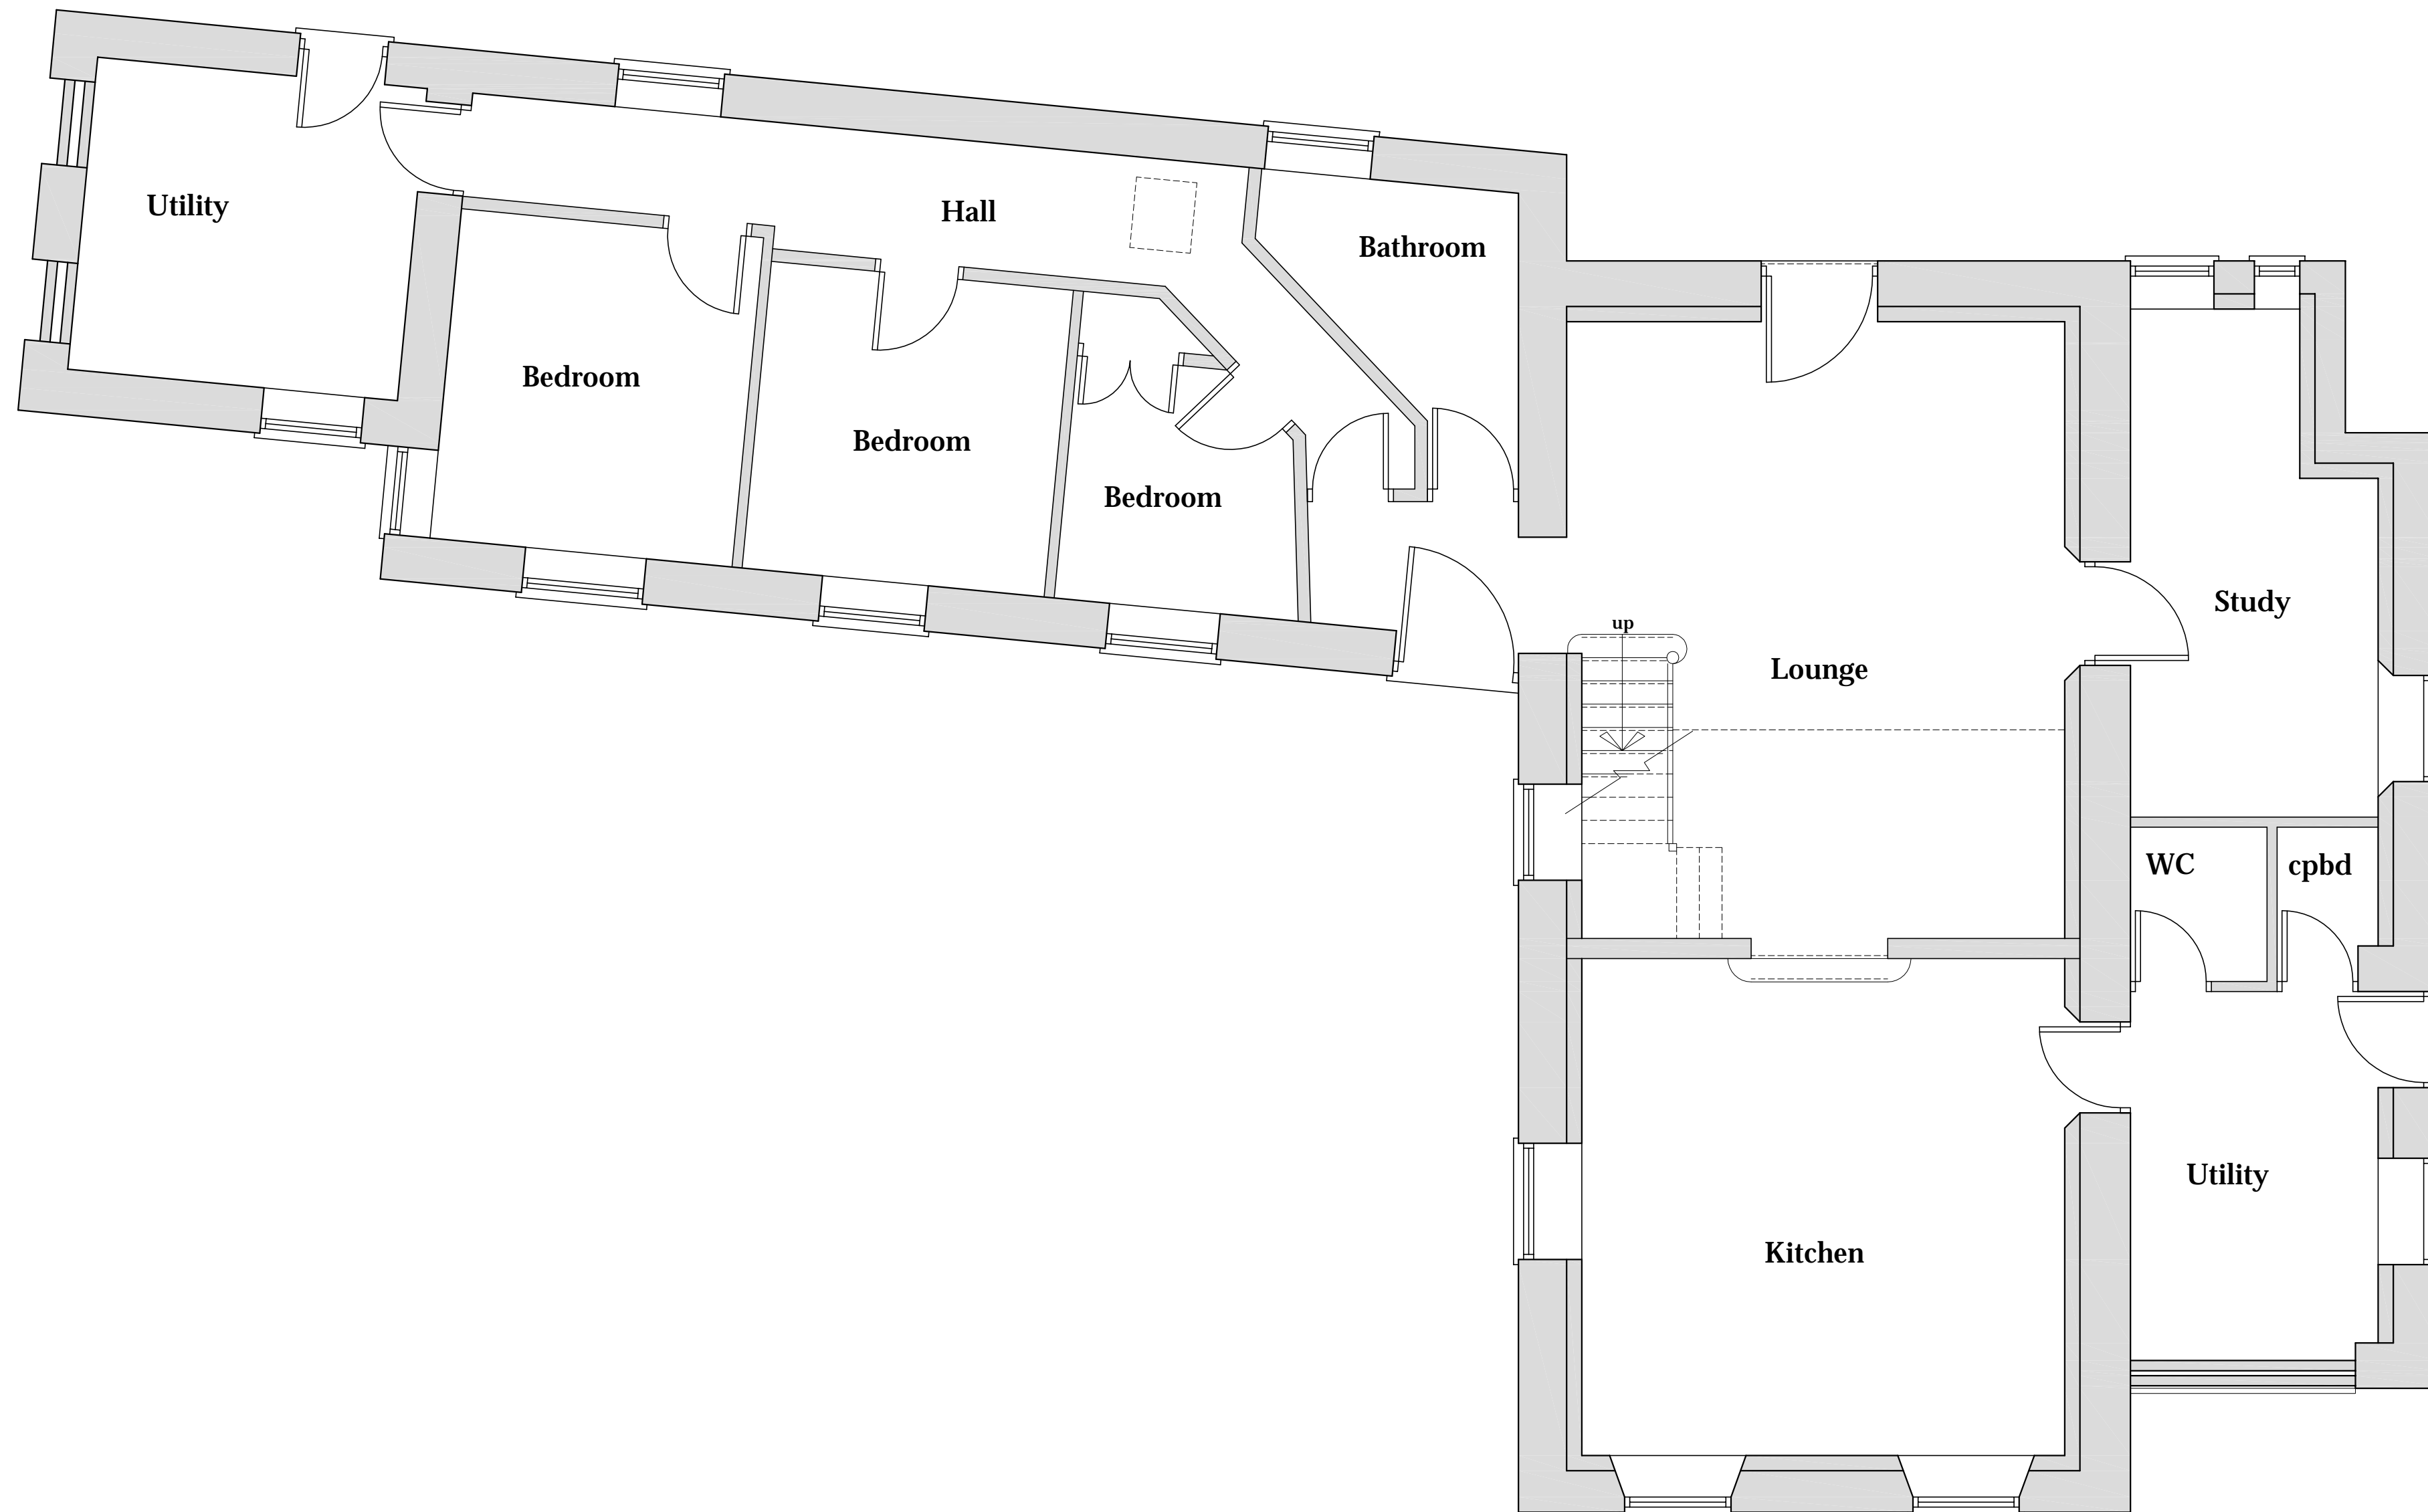

**Ground Floor Plan**  
 Scale 1:50

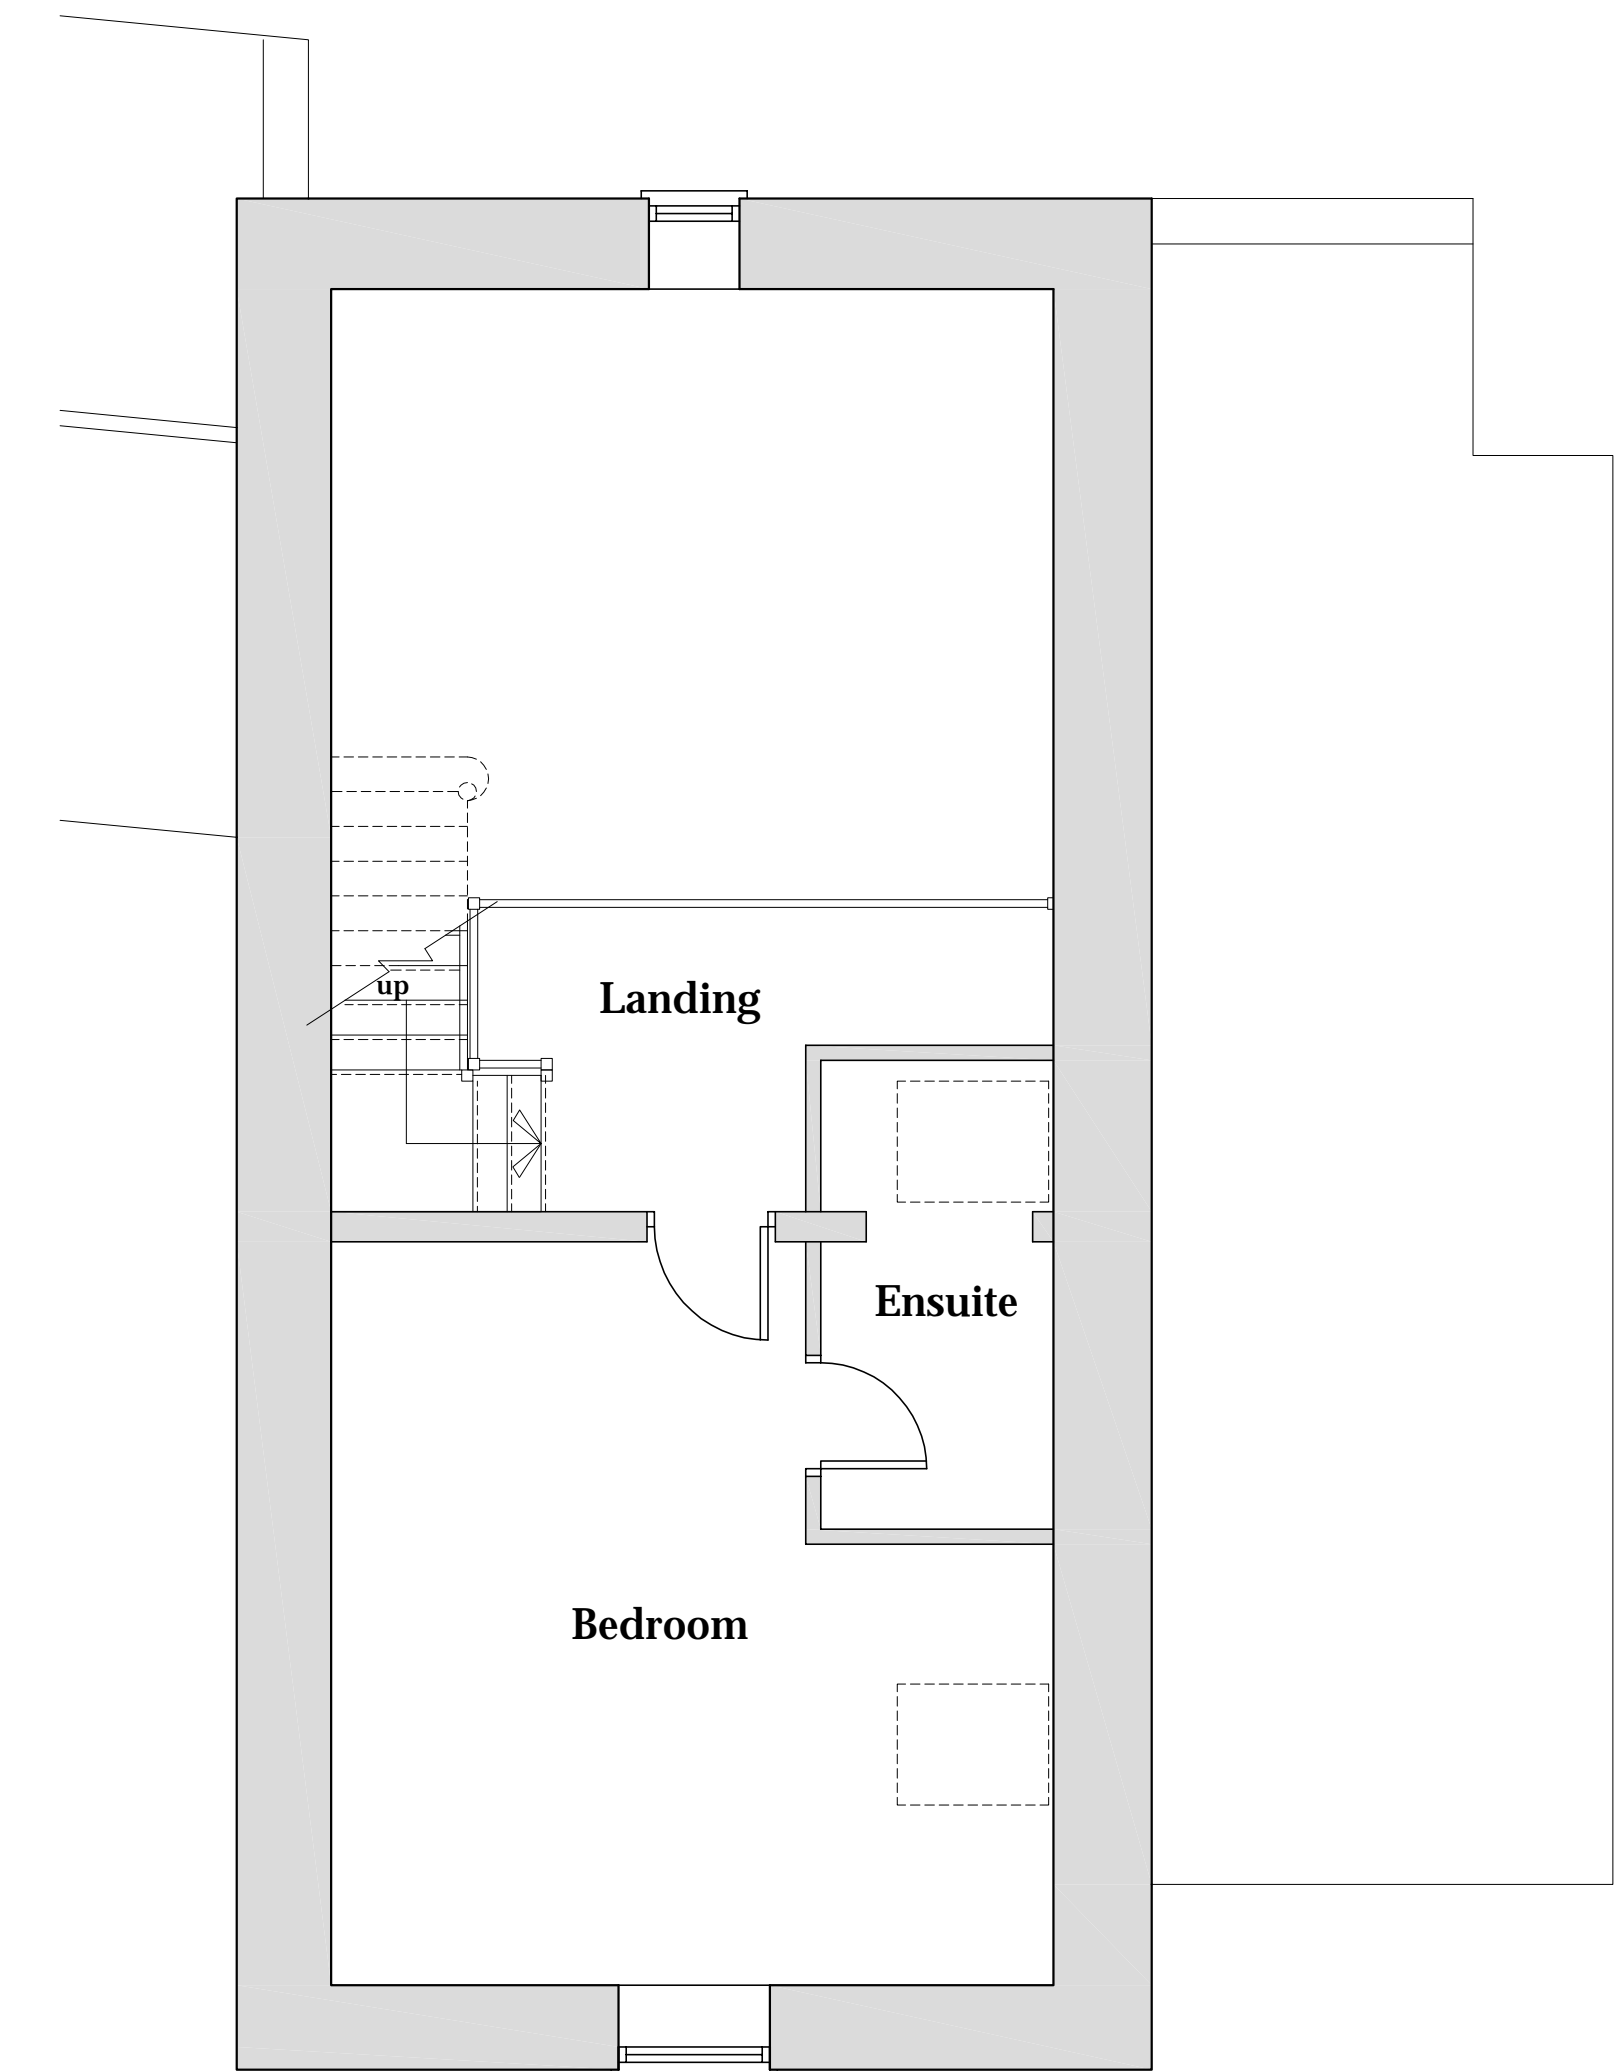

**First Floor Plan**  
 Scale 1:50

A	08/03/16	CE	Issued for approval
---	----------	----	---------------------

REV	DATE	BY	AMENDMENT
-----	------	----	-----------

Architecture + Engineering

Airy Hill Manor, Waterstead Lane,  
 Whitby, N. Yorks. YO21 1QB.

CLIENT: **Mr & Mrs Varney**

PROJECT: **Hedgehog Barn  
 Aislaby**

Drawing: **Existing Plans  
 and Elevations**

DRAWING STATUS: **Preliminary**

DRAWN: C Eynon	CHECKED: N I Duffield
-------------------	--------------------------

SCALE & SIZE: 1:100@ A1	DATE: 08/03/16
----------------------------	-------------------

DRAWING No: D10919-02	REV: A
--------------------------	-----------