
REV:

В

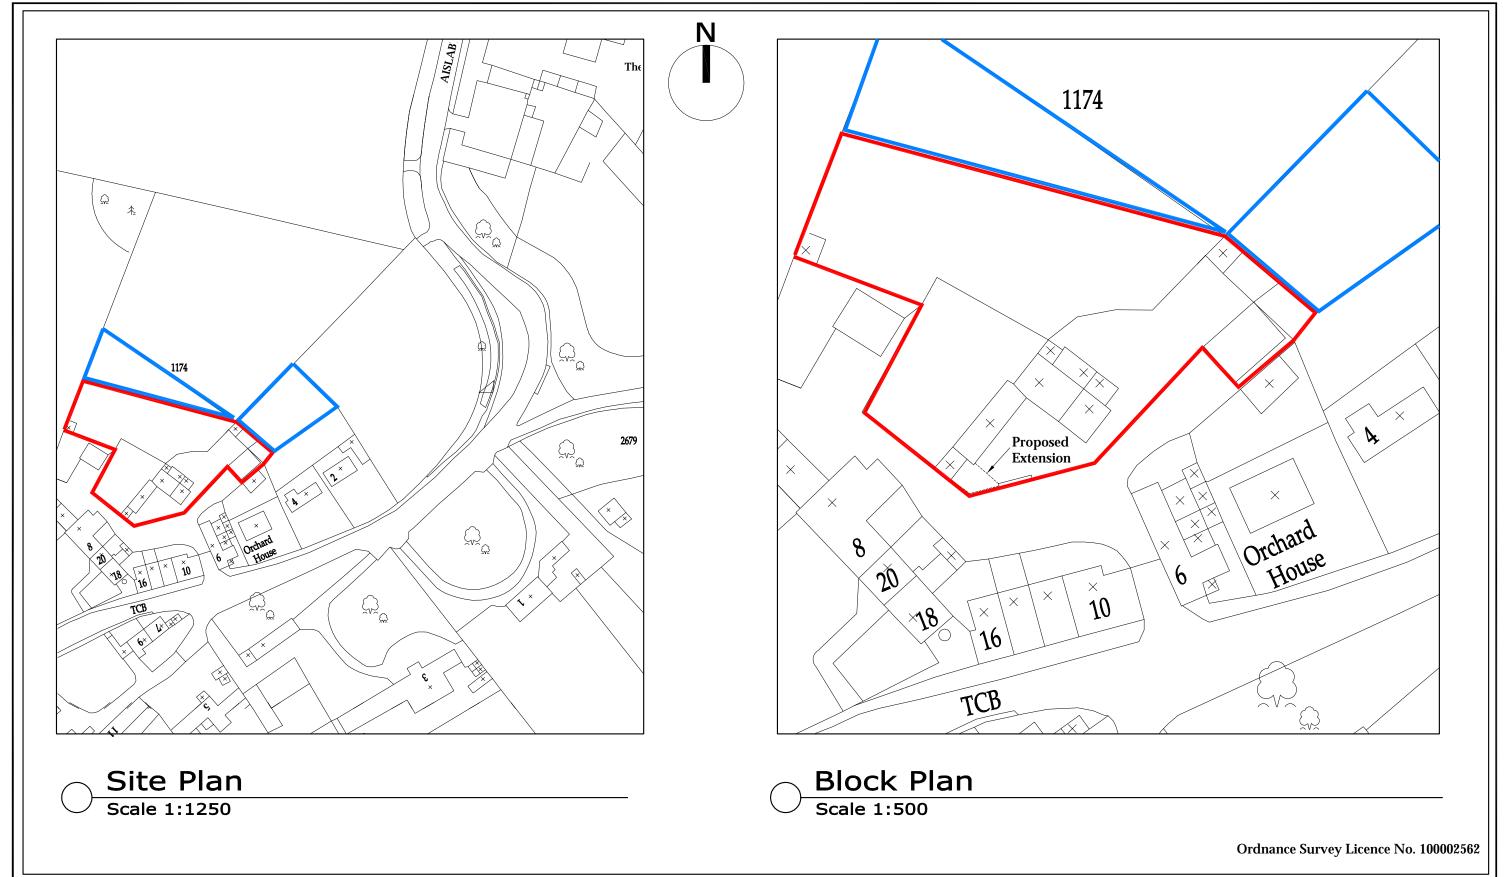

b h d partnership

Airy Hill Manor, Whitby, North Yorkshire, UK, YO21 1QB.

eDO NOT SCALE from this drawing. Only figured dimensions are to be taken from this drawing.

●The Contractor must verify all dimensions on site before commencing any work or shop drawings.

The Contractor must report any discrepancies before centered the contractor must report any discrepancies before taken in any way, the Technician is to be informed before work is initiated.

Work within The Construction (Design and Management) Regulations 2015 is not to start until a Health & Safety Plan has been produced. This drawing is Copyright and must not be reproduced without consent of BHD Partnership Ltd

fore							CLIENT: Mr & Mrs Varney PROJECT: Hedgehog Barn Aislaby					DRAWING TITLE: Site Plan
ies ore ent)	В	09/06/16	CE	Red line added								
I	A REV	29/04/16 DATE	CE BY	Issued for approval AMENDMENT	NID	APVD	A3 DRN: C Eynon DATE: 2	29/04/16 reliminary	DRAWING NR: D10919-01			