





Site plan 1:500

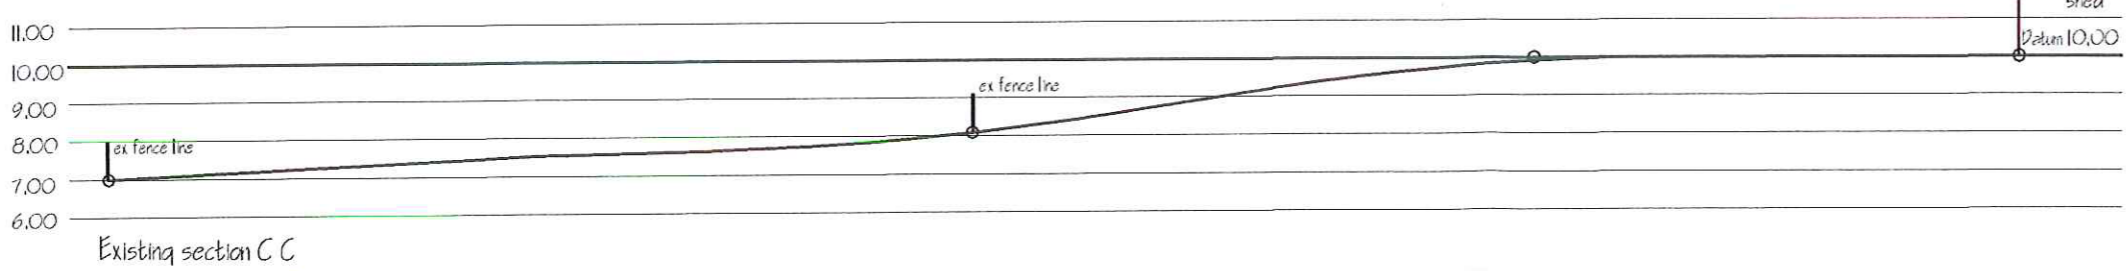

Applicant	Mr T Taylor Zetland House, Mill Lane, Sleights, Iburndale
Project	Change of use of land to form manege
Drawing	Existing site plan and sections / levels
Job No 395	Sheet no Scale 1:500 1:200 Jun 16 Rev

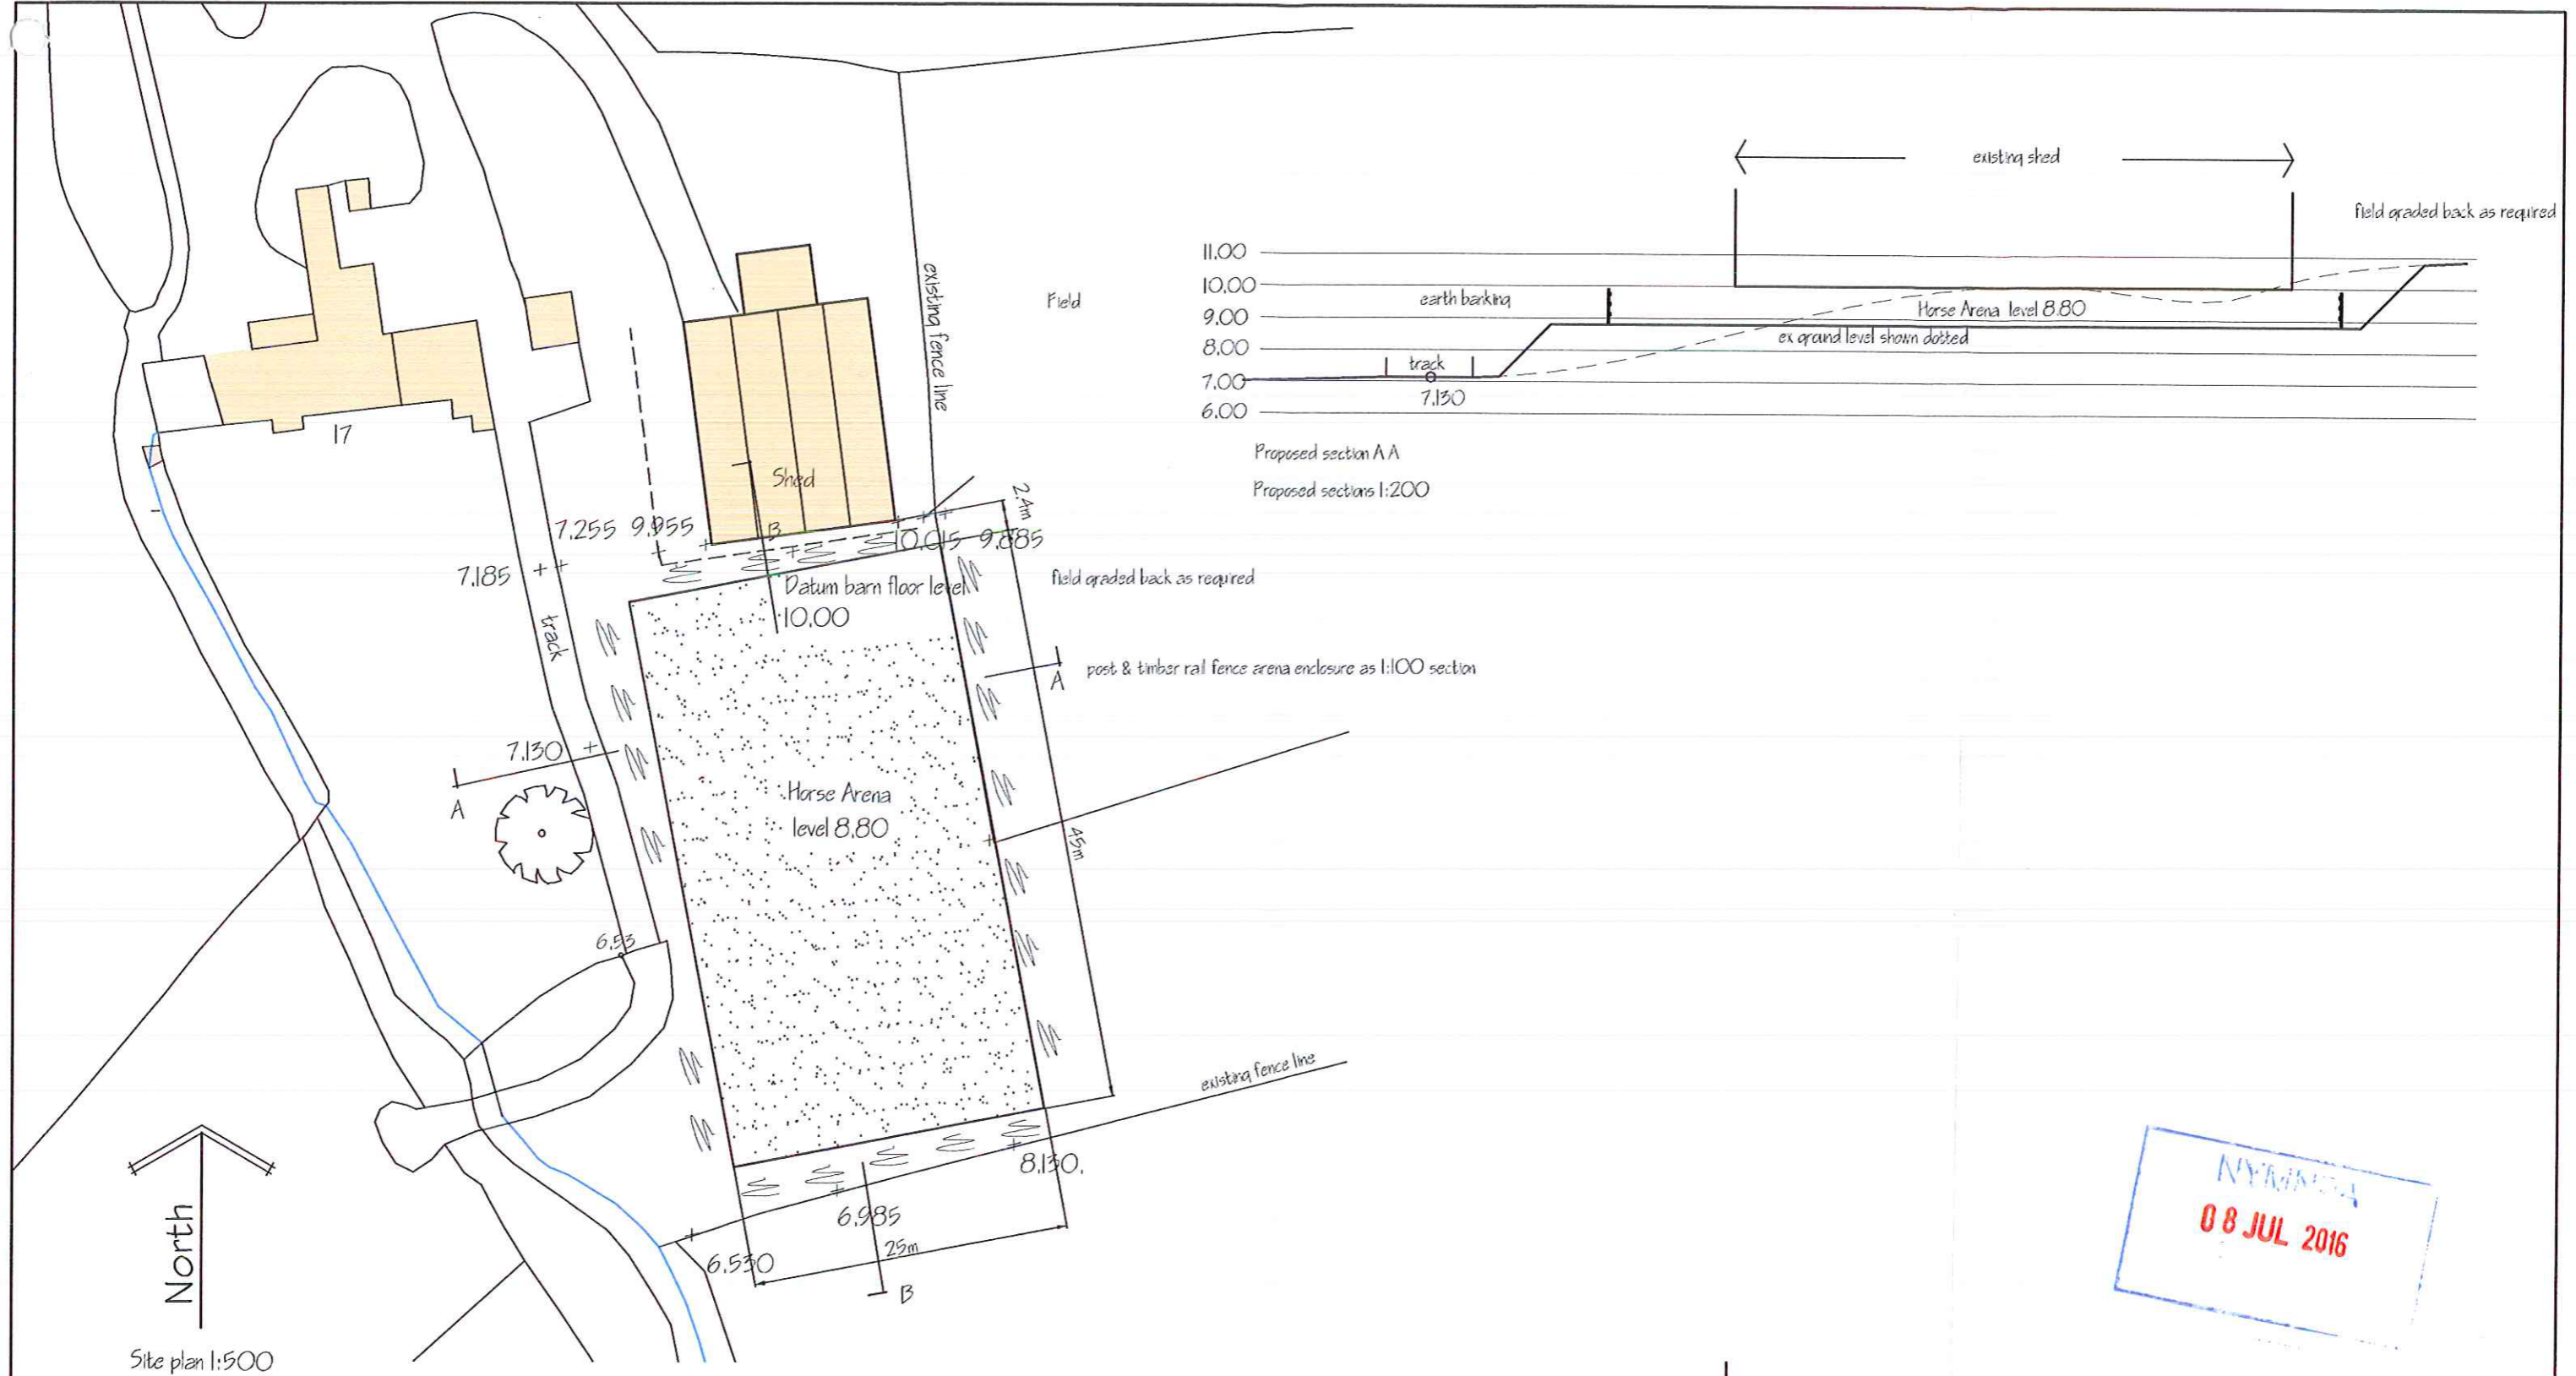

North
Site plan 1:500

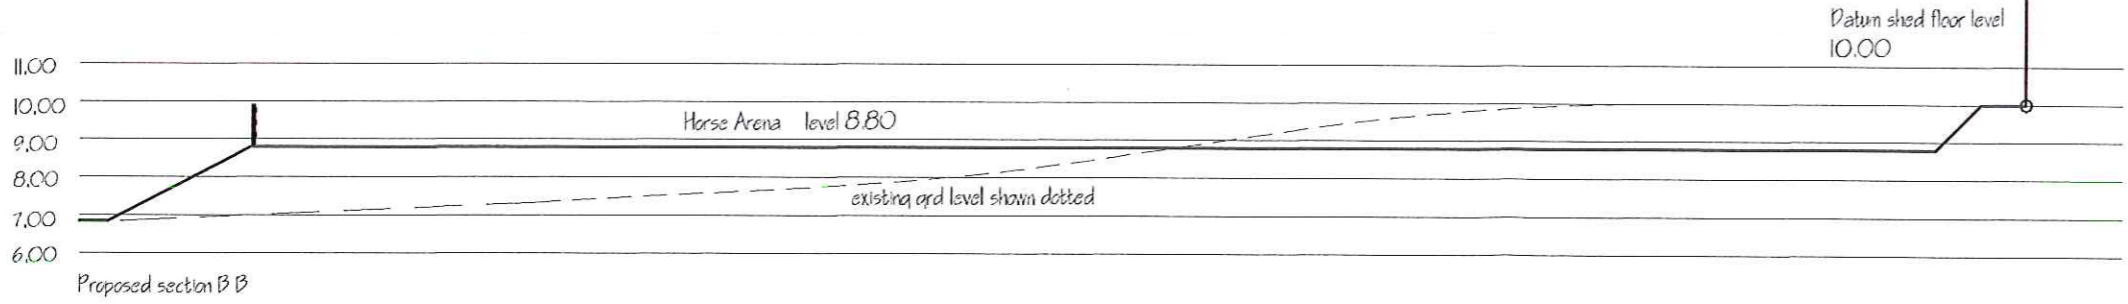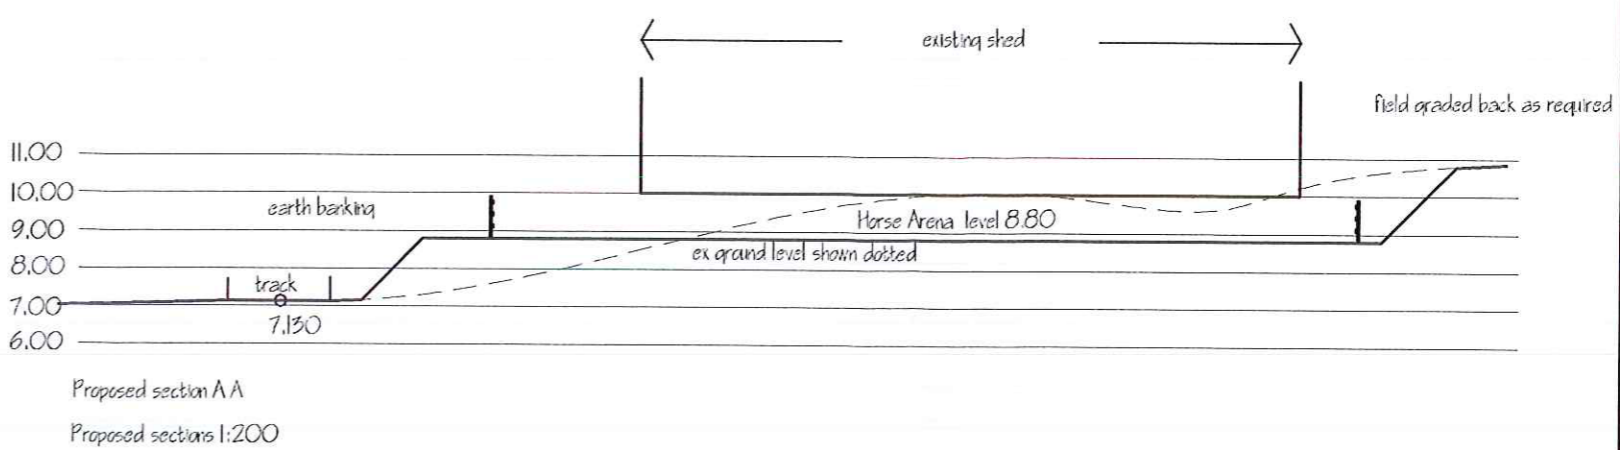

NYR/16/04
08 JUL 2016


Applicant	Mr T Taylor Zetland House, Mill Lane, Sleights, Iburndale
Project	Change of use of land to form manege
Drawing	Proposed site plan and sections / levels
Job No 395	Sheet no 2 Scale 1:500 1:200 Jun 16 Rev

Spectrum Design Tel 07527428594

Architectural Design, Planning & Building Regulation Applications



Spectrum Design

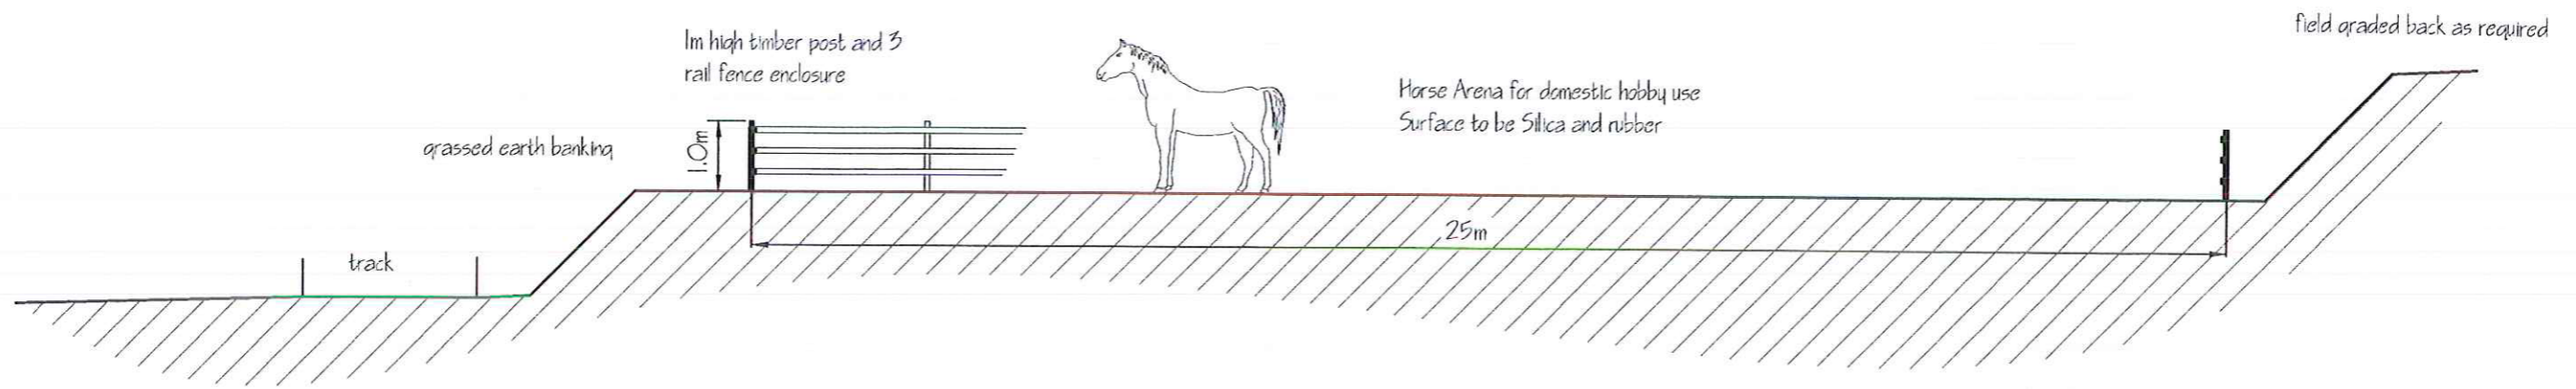

Typical Section 1:100



Applicant	Mr T Taylor Zetland House, Mill Lane, Sleights, Iburndale			
Project	Change of use of land to form manege			
Drawing	Typical Manege Section			
Job No 395	Sheet no 3	Scale 1:100	Jun 16	Rev