


Red House Farm, Eskdaleside, Sleights, Whitby, North Yorkshire, YO22 5ES

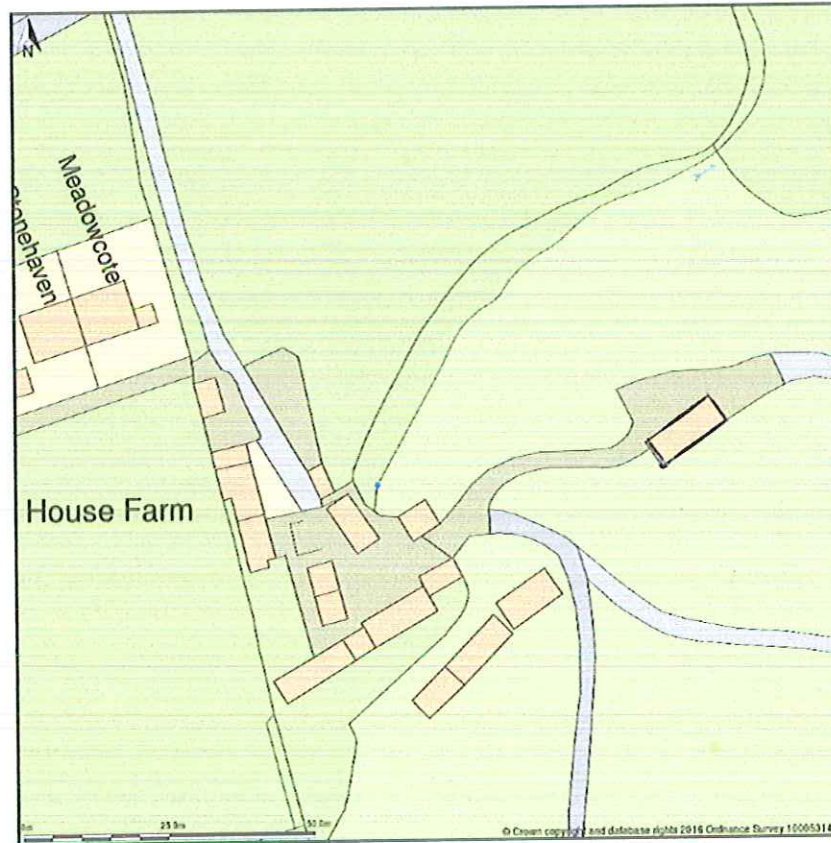

Site Plan shows area bounded by: 485736.75, 506292.37 485878.17, 506433.79 (at a scale of 1:1250) The representation of a road, track or path is no evidence of a right of way. The representation of features as lines is no evidence of a property boundary.

Produced on 4th Jul 2016 from the Ordnance Survey National Geographic Database and incorporating surveyed revision available at this date. Reproduction in whole or part is prohibited without the prior permission of Ordnance Survey. © Crown copyright 2016. Supplied by www.buyaplan.co.uk a licensed Ordnance Survey partner (100053143). Unique plan reference: #00139111-B62D79


Ordnance Survey and the OS Symbol are registered trademarks of Ordnance Survey, the national mapping agency of Great Britain. Buy A Plan logo, pdf design and the www.buyaplan.co.uk website are Copyright © Pass Inc Ltd 2016

EXISTING PLAN

SHOWING EXISTING TRACTOR &
AGRICULTURAL EQUIPMENTS STORE
TO BE DEMOLISHED & REPLACED
EXISTING: DIMS. 13800 x 5800



Red House Farm, Eskdaleside, Sleights, Whitby, North Yorkshire, YO22 5ES

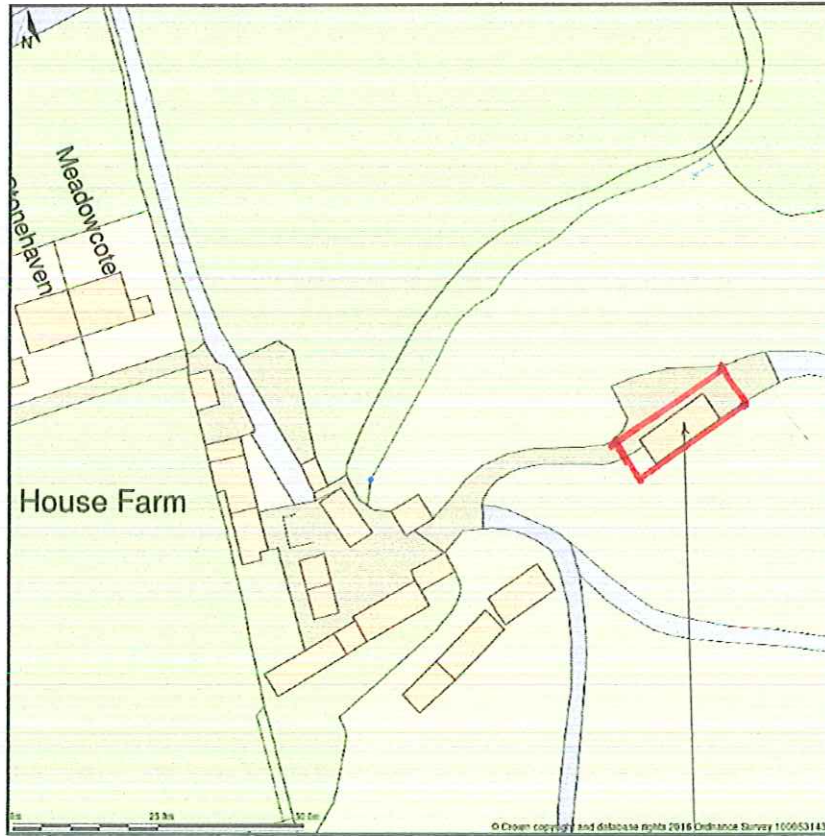

Site Plan shows area bounded by: 485736.76, 506292.37 485878.17, 506433.79 (at a scale of 1:1250) The representation of a road, track or path is no evidence of a right of way. The representation of features as lines is no evidence of a property boundary.


Produced on 4th Jul 2016 from the Ordnance Survey National Geographic Database and incorporating surveyed revision available at this date. Reproduction in whole or part is prohibited without the prior permission of Ordnance Survey. © Crown copyright 2016. Supplied by www.buyaplan.co.uk a licensed Ordnance Survey partner (100053143). Unique plan reference: #00139111-B62D79

Ordnance Survey and the OS Symbol are registered trademarks of Ordnance Survey, the national mapping agency of Great Britain. Buy A Plan logo, pdf design and the www.buyaplan.co.uk website are Copyright © Pass Inc Ltd 2016

PROPOSED PLAN

SHOWING TRACTOR & AGRICULTURAL
EQUIPMENT / IMPLEMENT STORE

NYS
11 AUG 2016

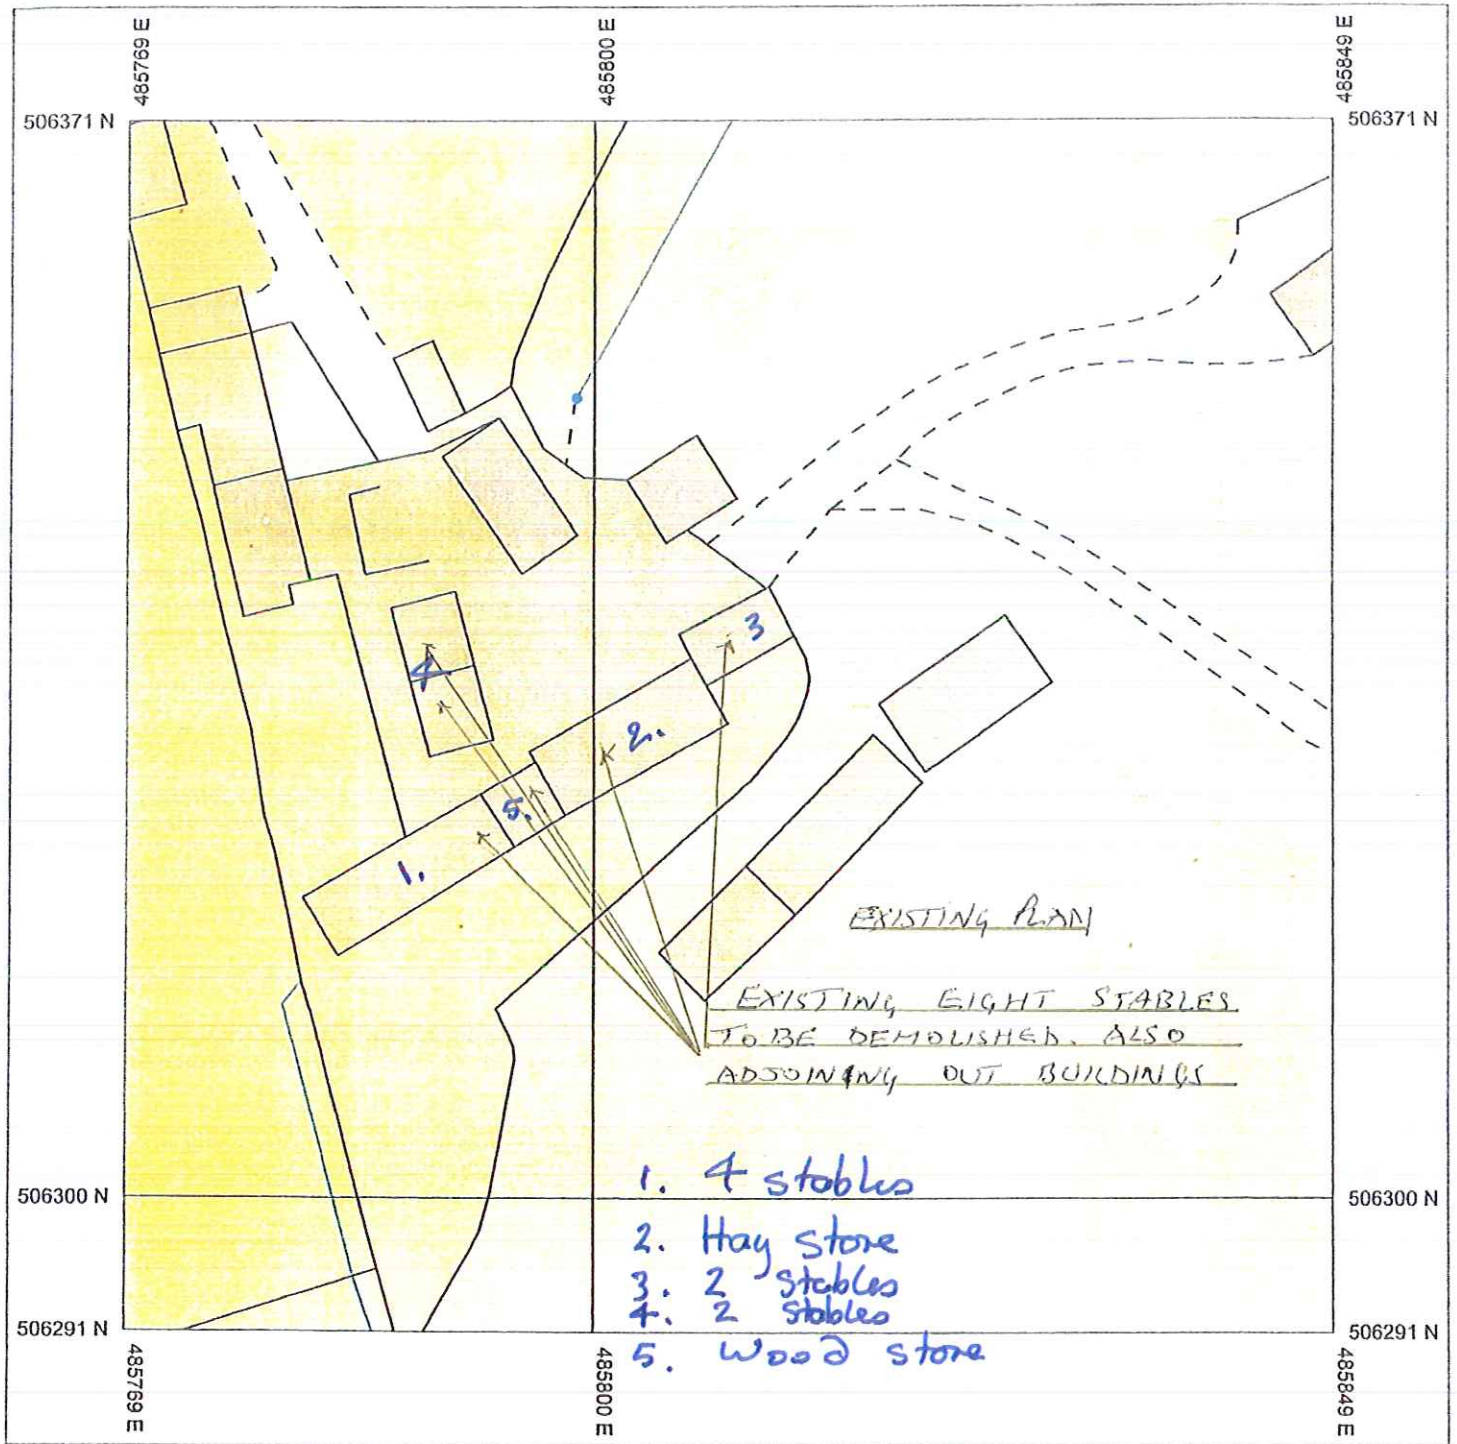

Red House Farm

Produced 03/08/2012 from the Ordnance Survey National Geographic Database and incorporating surveyed revision available at this date. © Crown Copyright 2012

York Survey Supply Centre Ltd

Reproduction in whole or in part is prohibited without the prior permission of Ordnance Survey



Scale 1:500

Ordnance Survey and the OS Symbol are registered trademarks of Ordnance Survey, the national mapping agency of Great Britain.

Supplied By: York Survey

Serial number: 001055722


Plot Centre Coordinates: 485809, 506331

The representation of a road, track or path is no evidence of a right of way.

The representation of features as lines is no evidence of a property boundary.


11 AUG 2016

PROPOSED SOUTH
SIDE ELEVATION

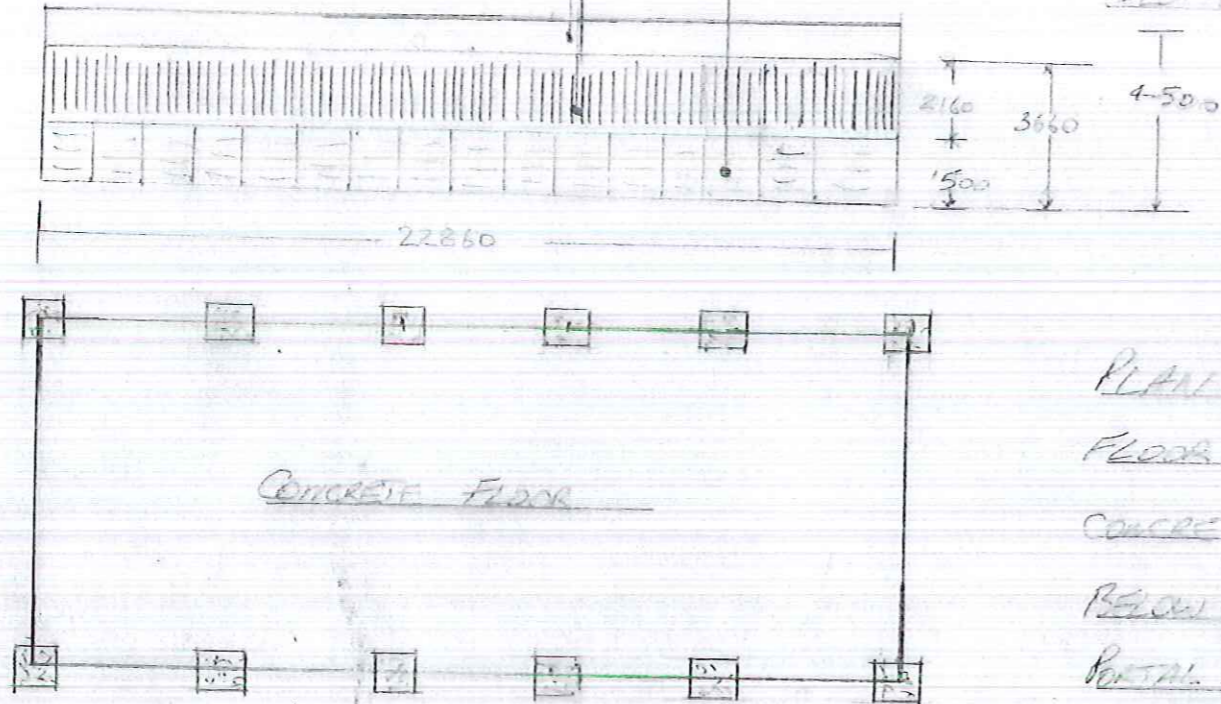


DARK GREY FIBRE CEMENT ROOFING
WITH EIGHT 1000X100 ROOF LIGHTS
NATURAL COLOUR YORKSHIRE BOARDING
CONCRETE PANELS BOLTED TOGETHER &
SLOTTED TO PORTAL FRAMES (200X110)

PROPOSED WEST
END ELEVATION

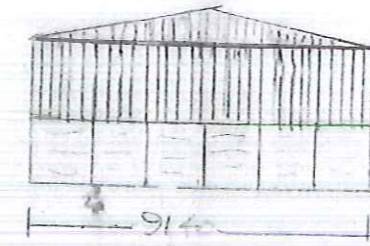

PLAN SHOWING CONCRETE
FLOOR WITH 900X200X30
CONCRETE PORTAL FRAME BASES
BELOW
PORTAL FRAMES & CONCRETE DESIGN
& ERECTION BY SPECIALIST CONTRACTORS

PROPOSED EAST
END ELEVATION

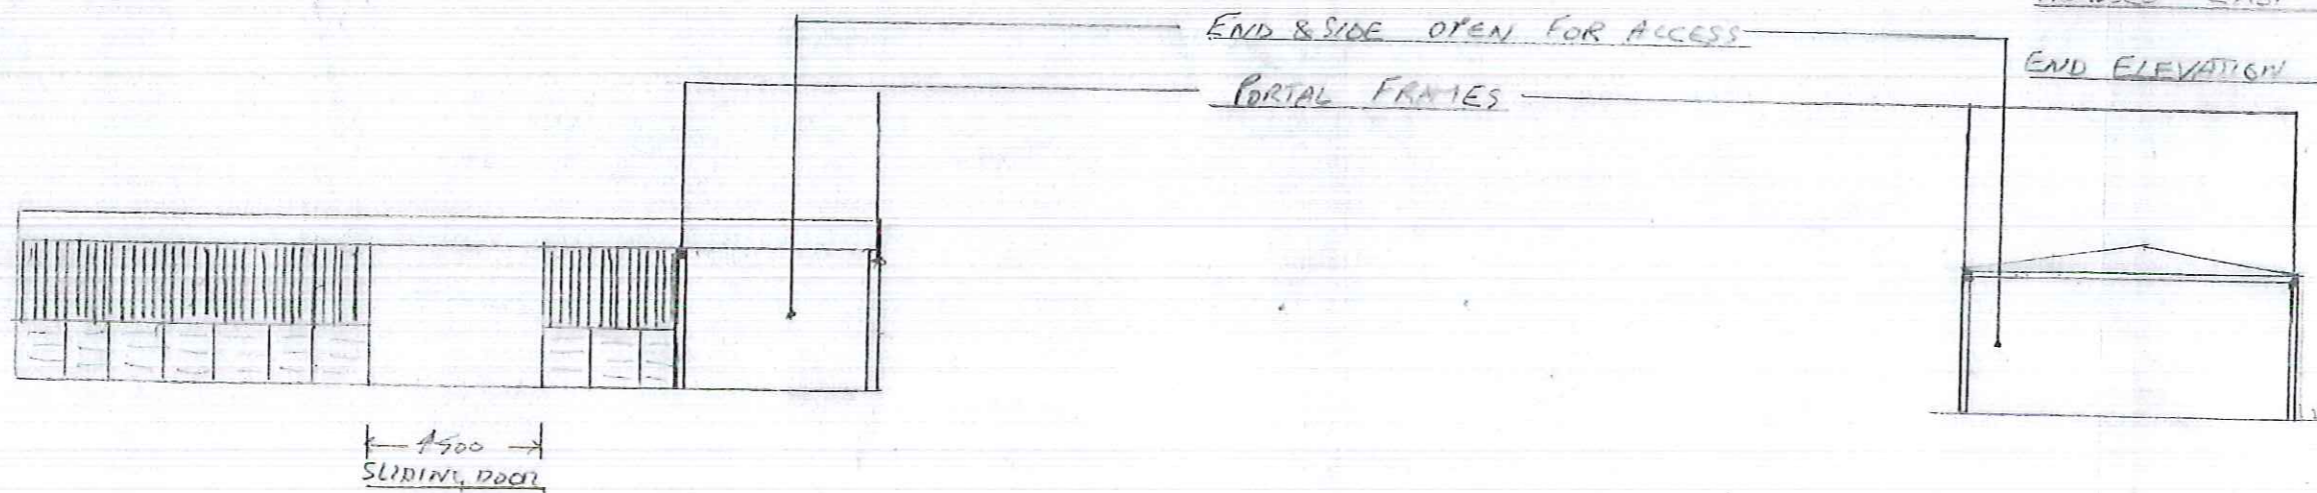

NYM
11 AUG 2016
NYM
14 JUL 2016

TRACTOR & AGRICULTURAL
IMPLEMENT/EQUIPMENT STORE
RED HOUSE FARM, SLEIGHTS
WHITBY YULZ SES
SCALE 1:200