


2

NYMNP
14 SEP 2016

NEWBIGIN HIGH FARM COTTAGES REVISED SOUTH ELEVATION

SCALE 1:100.

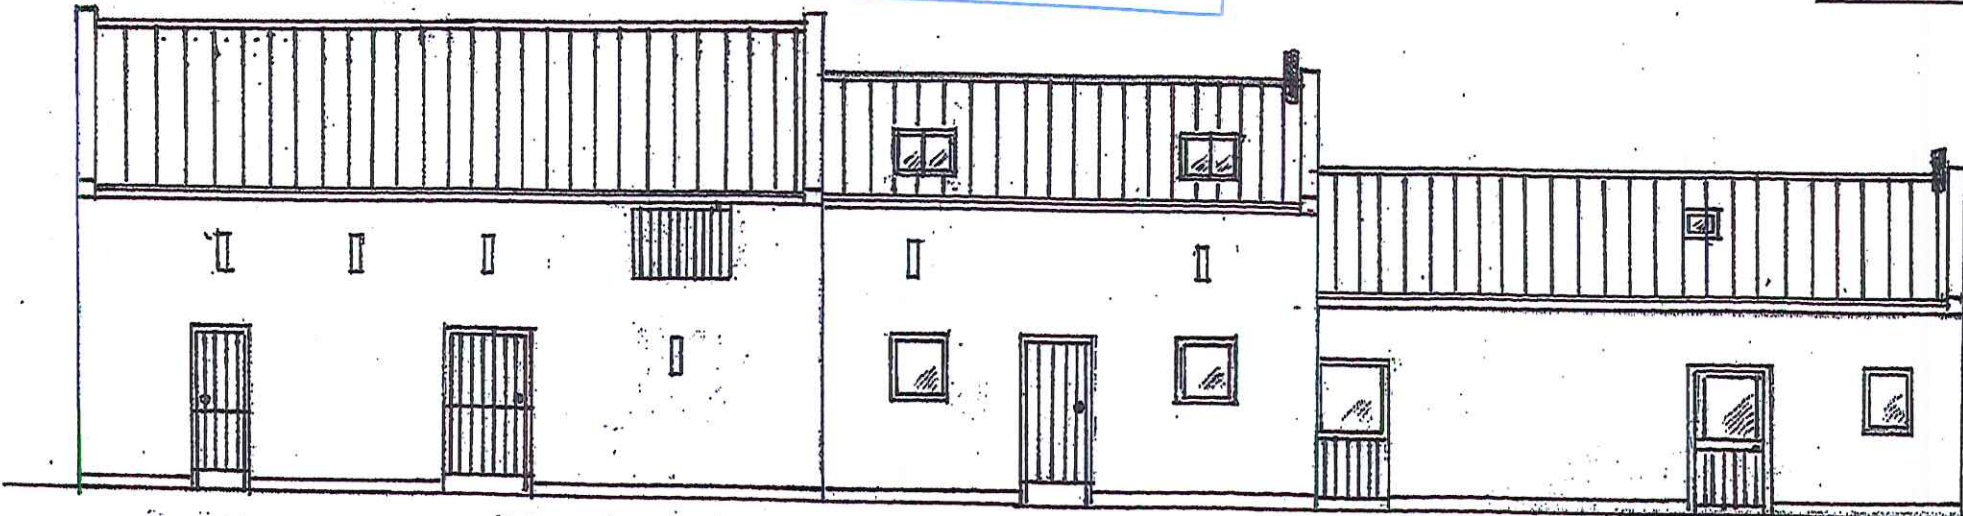


NEW COTTAGE

POPPY COTTAGE

ALL WINDOW AND DOOR OPENINGS AS EXISTING.
ALL ROOFLIGHTS IN HERITAGE VELUX RANGE.
FLUES FOR LOG BURNING STOVES TO ALL COTTAGES.

REVISED NORTH ELEVATION.

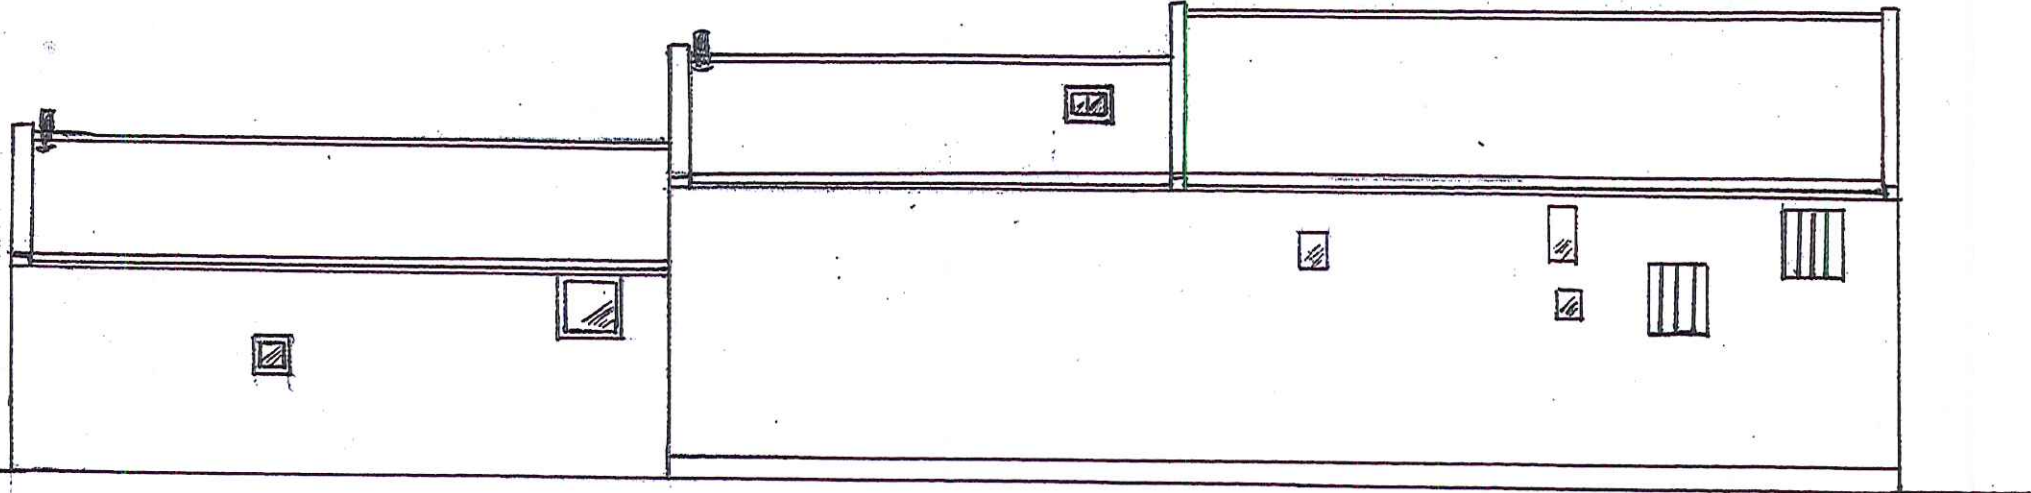


NEWBIGGIN HIGH FARM COTTAGES REVISED SOUTH ELEVATION

DECK & RETAINING WALL


SCALE 1:100.

NYMNP

14 SEP 2016

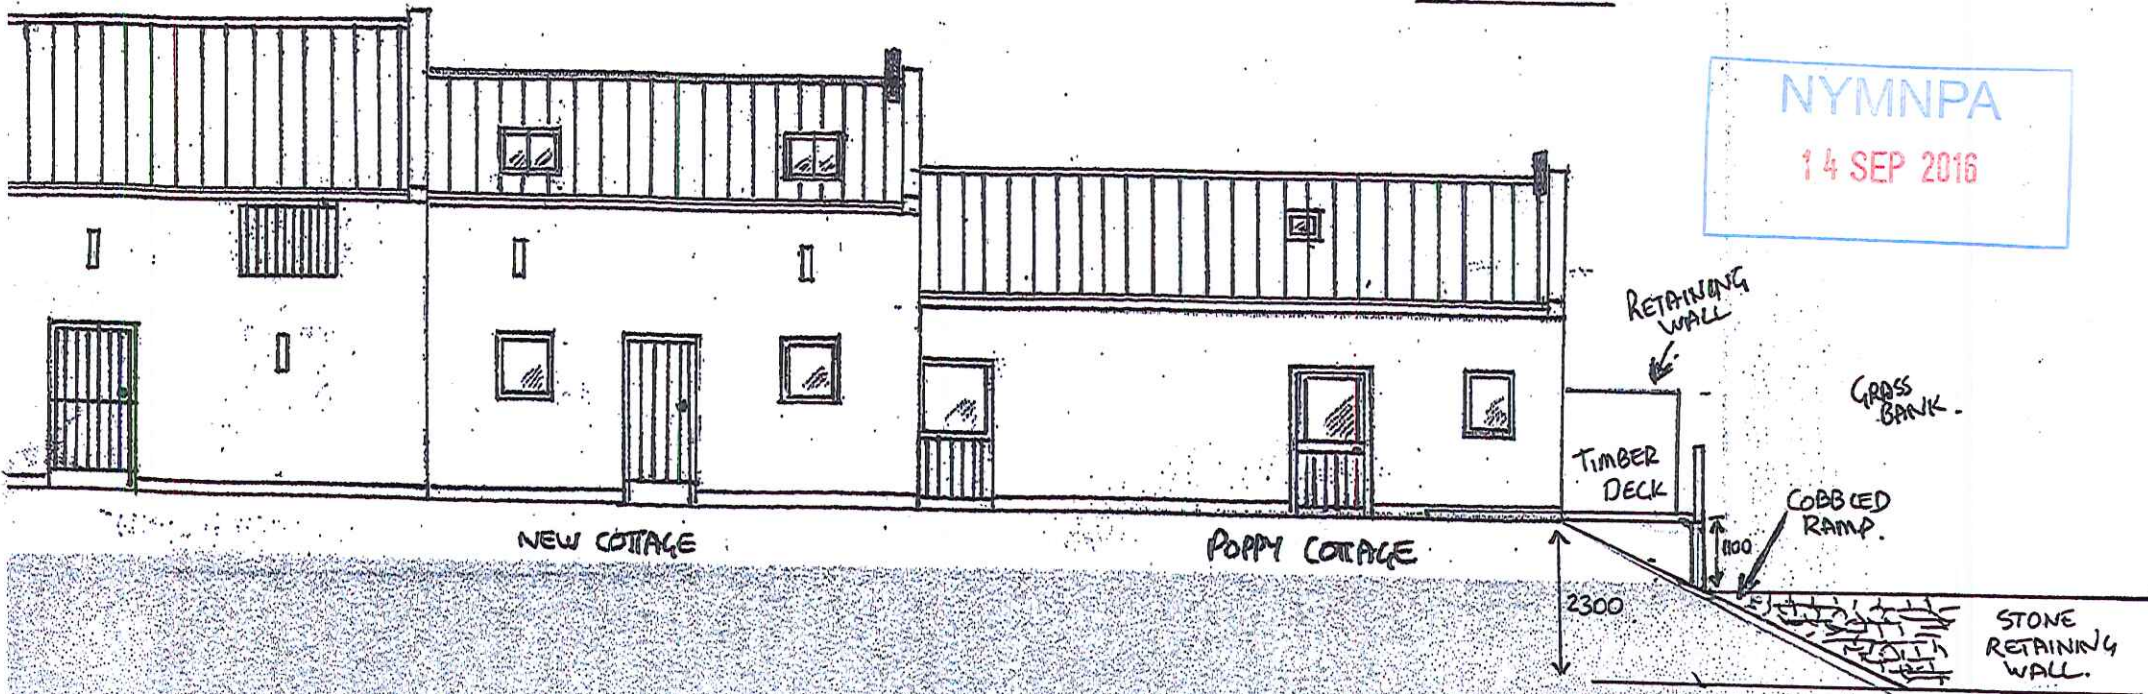

NORTH ELEVATION

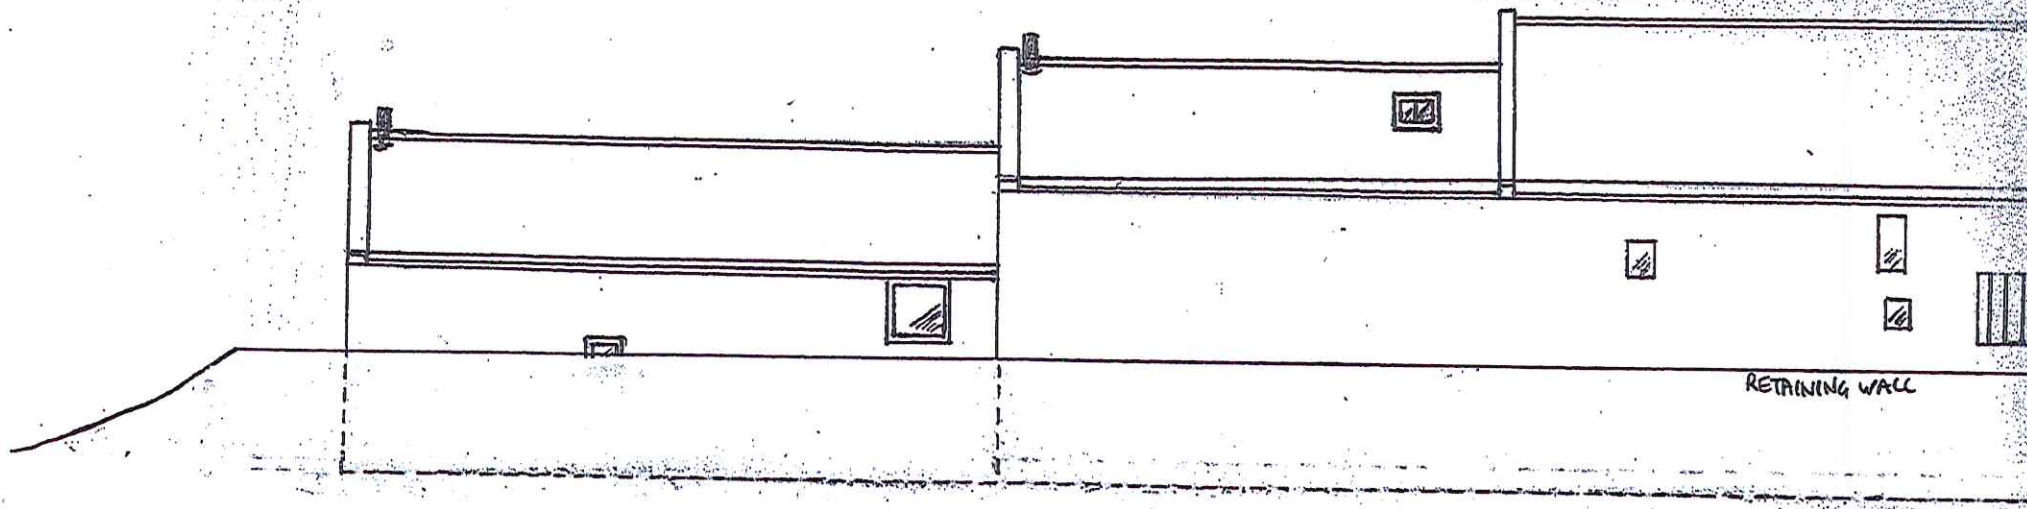


①

NYMNP
14 SEP 2016


NEWBIGGIN HIGH FARM COTTAGES REVISED LAYOUT

SCALE 1:100

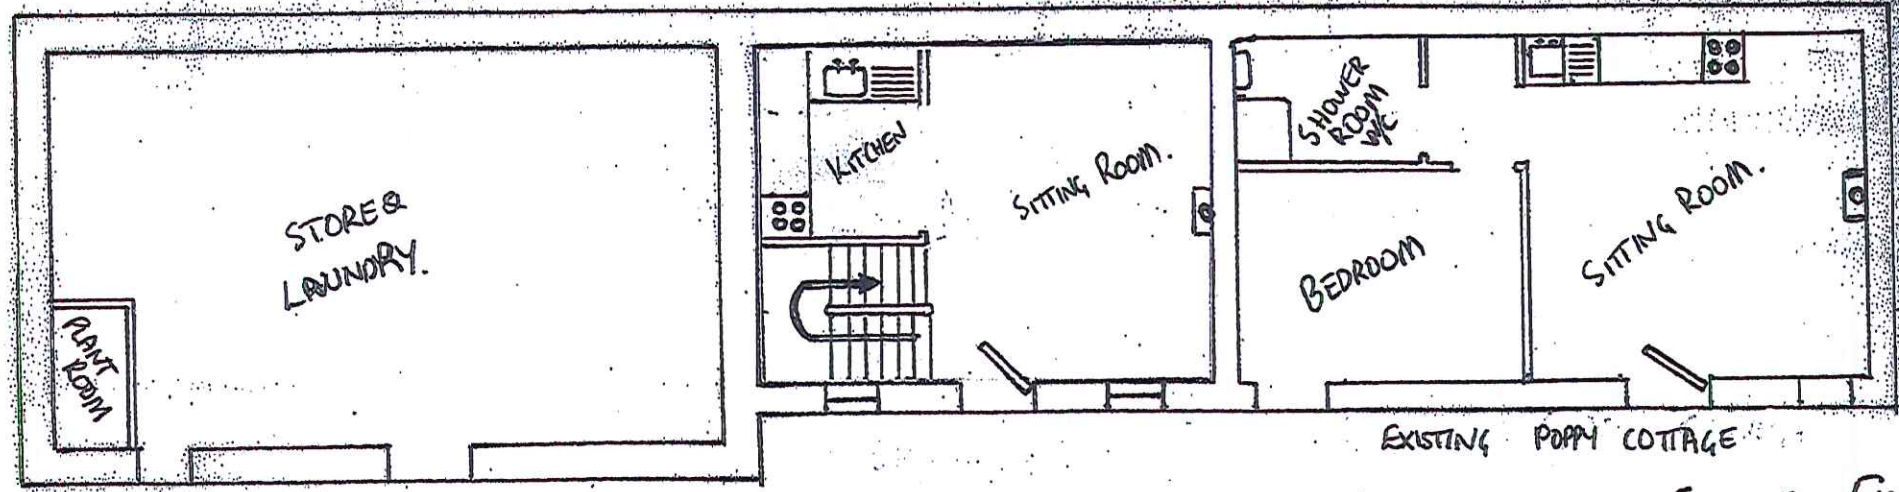

EXISTING POPPY COTTAGE

GROUND FLOOR

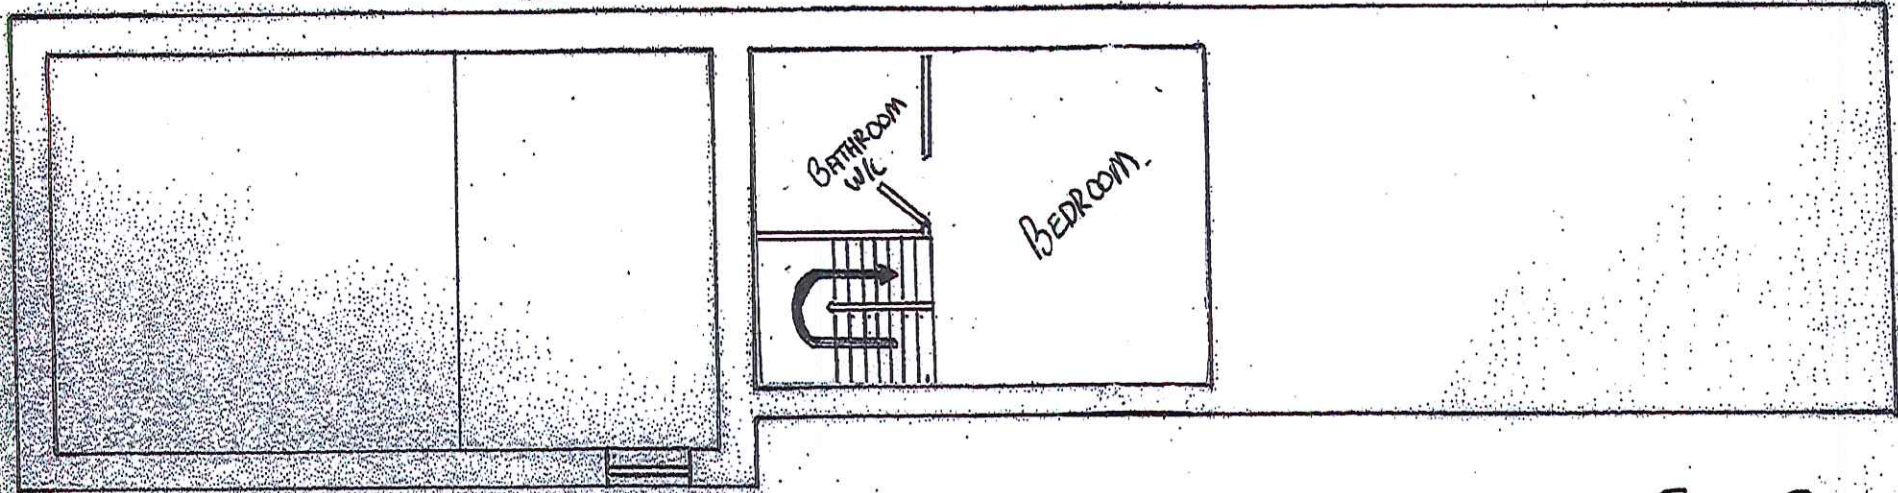

FIRST FLOOR

NEWBIGGIN HIGH FARM

LOCATION OF RETAINING WALLS & DECKING

SCALE 1:200



NYMNP
14 SEP 2016

EXISTING ROSE
COTTAGE

FOLD YARD

EXISTING GARAGE

GARDEN

DRIVEWAY

FARM HOUSE

STONE PATHWAY

Cobble
Stone Ramp

Timber
Deck

RETAINING
STONE WALL

EXISTING
POPPY COTTAGE

FRUIT
TREES

GRASS
AREA

GRAVEL PATH

RETAINING
WALL

GRASS AREA

