


PROJECT
NEW AGRICULTURAL BUILDING
 for
Mr C. JOWSEY
 at
HEYSTONES MANOR FARM, AISLABY

TITLE
PROPOSED SITE PLAN

SCALE	DATE	DRAWING No	REVISION
1:250 @A3	Jun 2016	HMF 01	

DRAWN BY
ROBERT SUNLEY BSc (Hons)
 ARCHITECTURAL TECHNOLOGIST

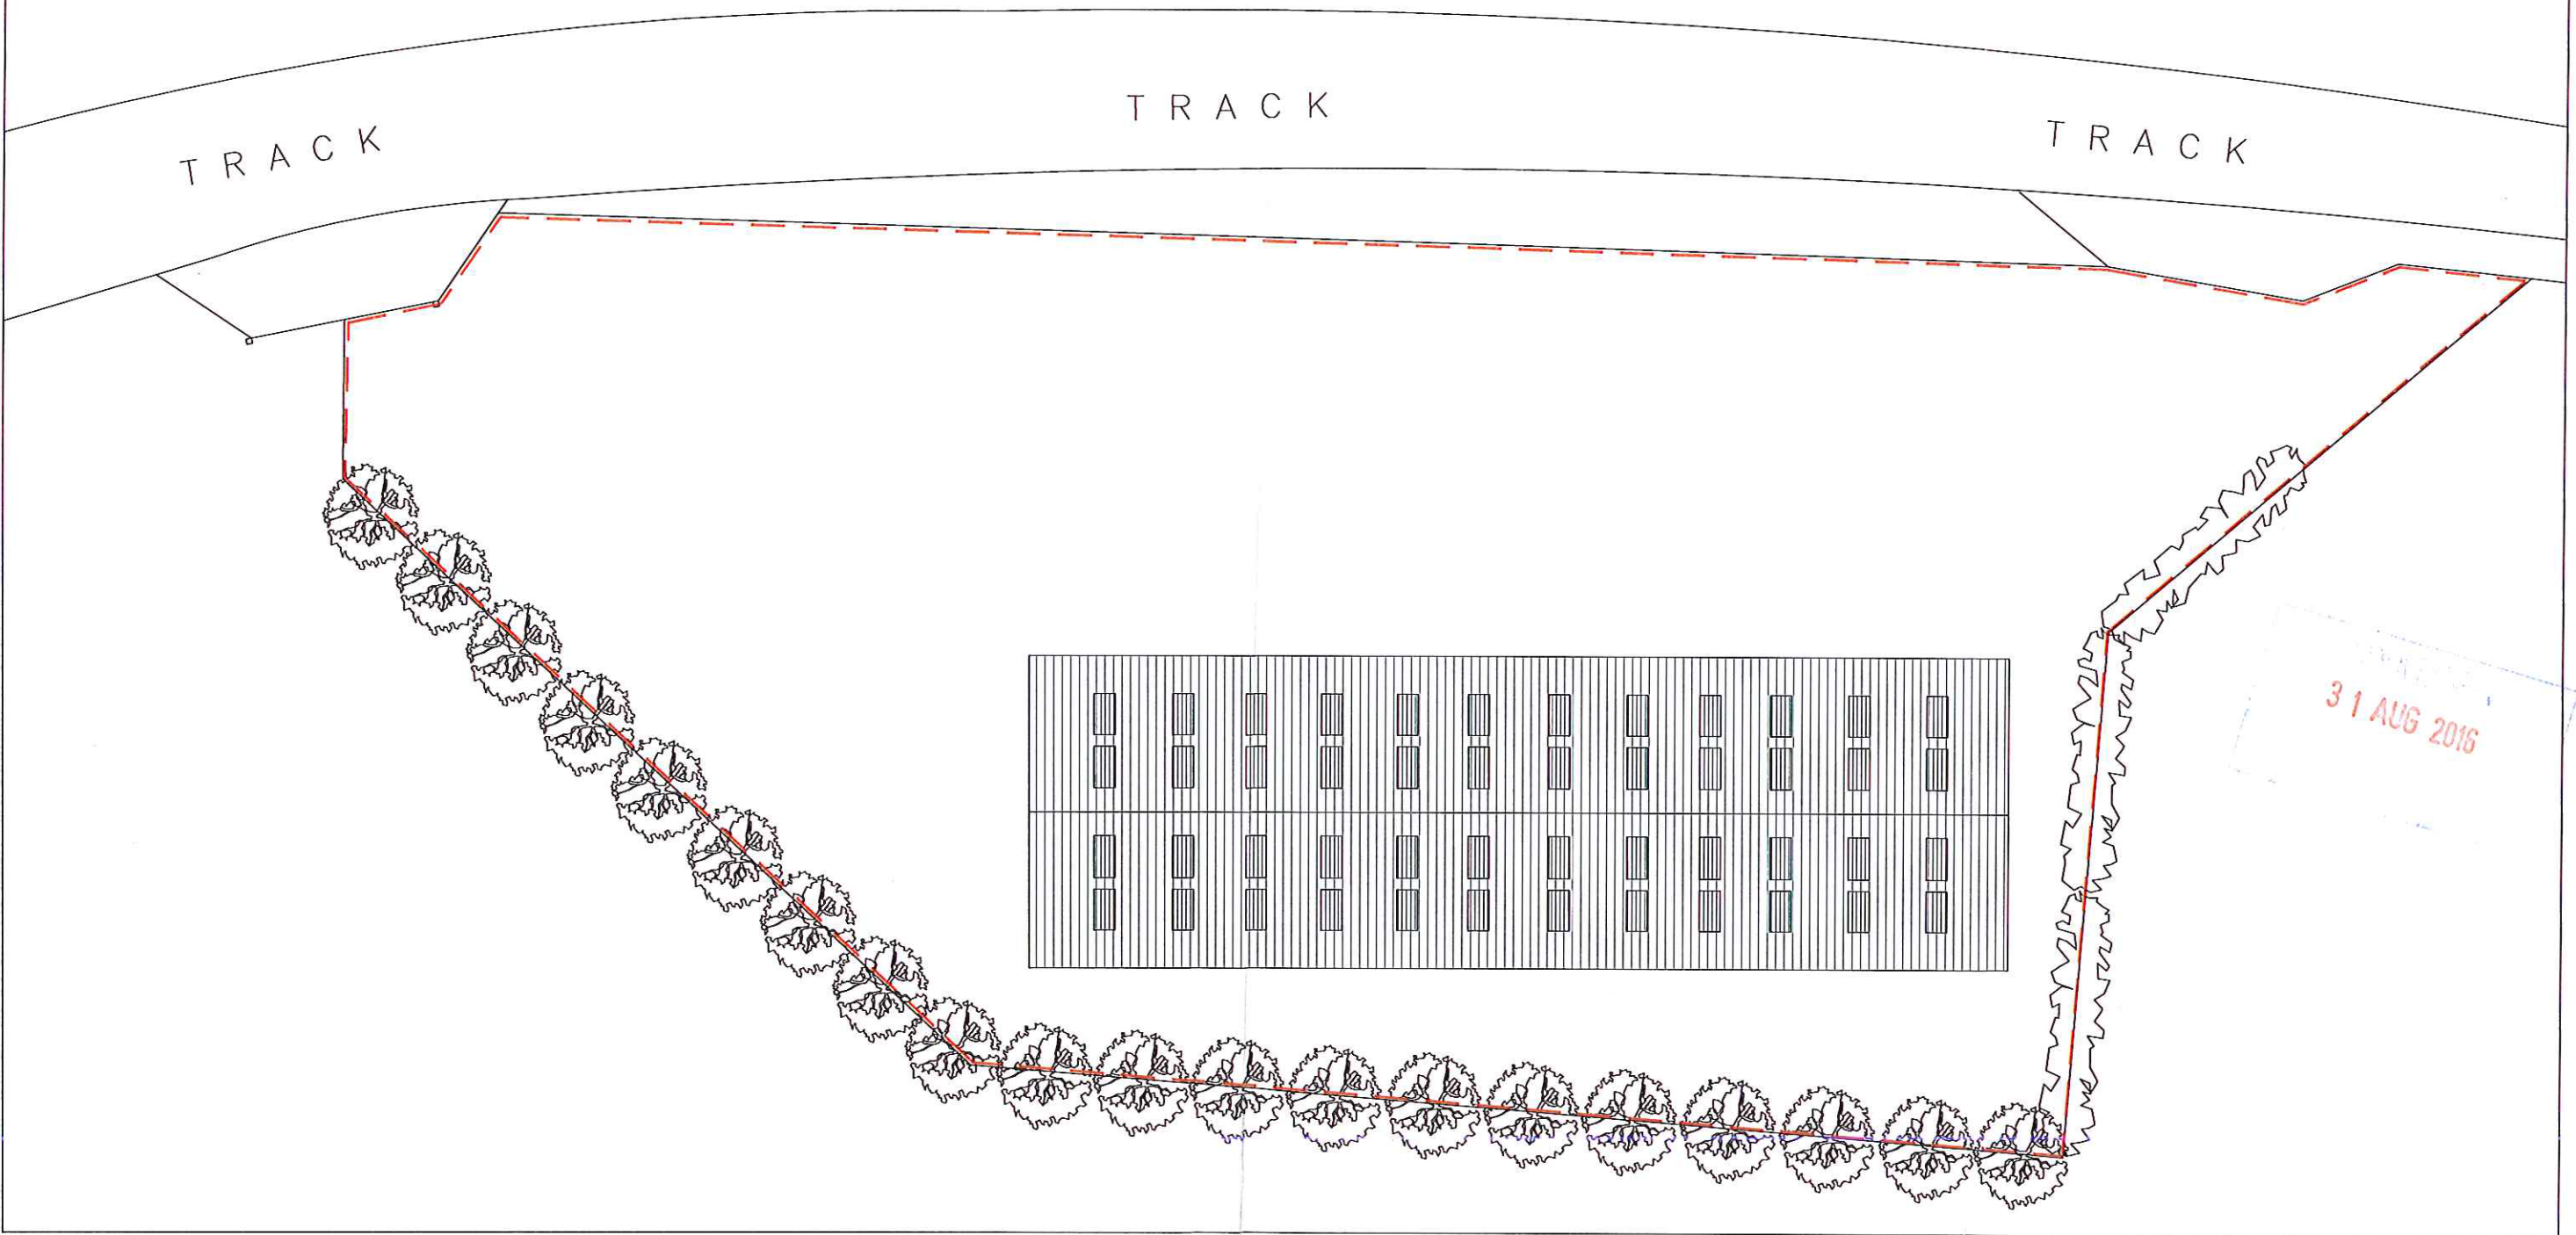


PROJECT
NEW AGRICULTURAL BUILDING
 for
Mr C. JOWSEY
 at
HEYSTONES MANOR FARM, AISLABY


TITLE
PROPOSED ELEVATIONS

SCALE	DATE	DRAWING No	REVISION
1:200 @A3	Jun 2016	HMF 02	


DRAWN BY
ROBERT SUNLEY BSc (Hons)
 ARCHITECTURAL TECHNOLOGIST

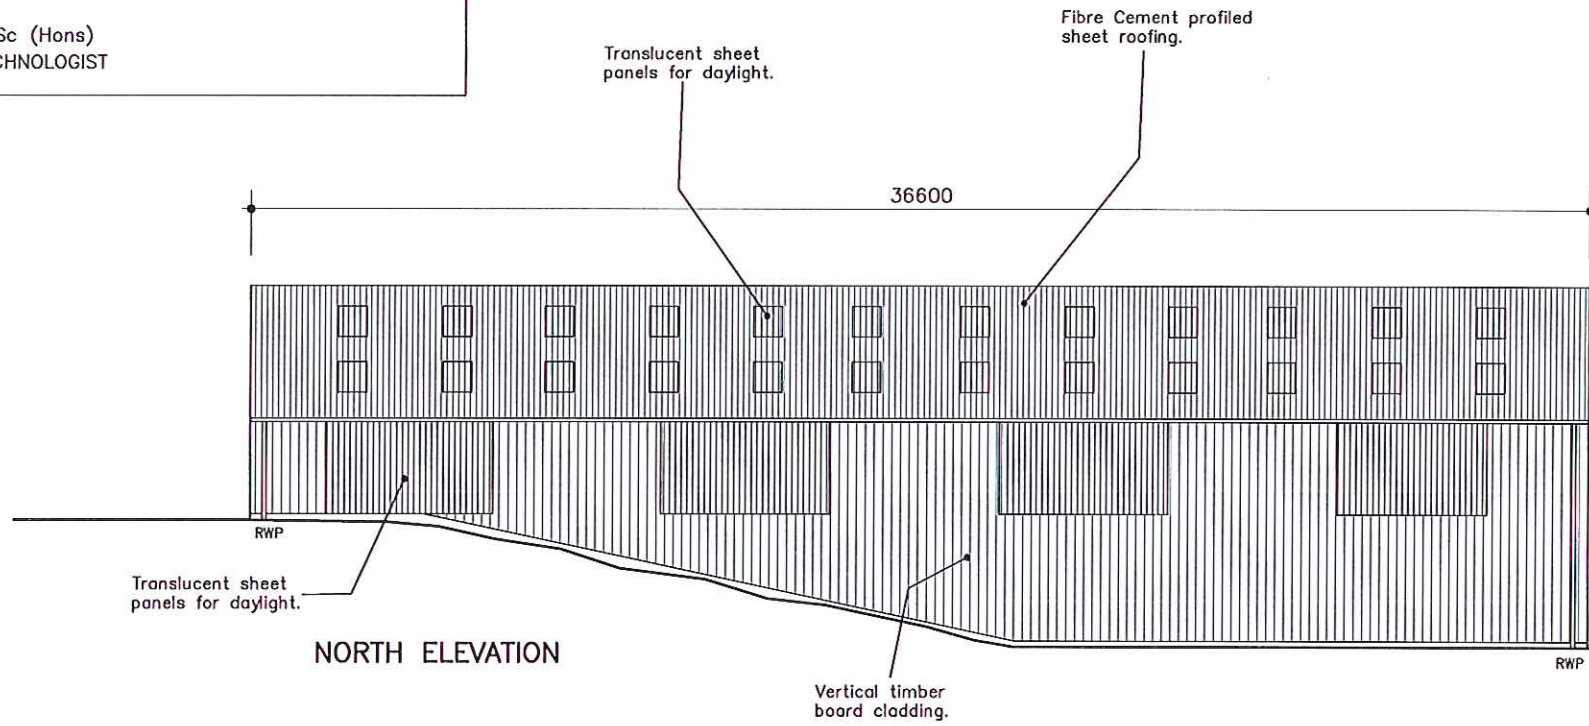


NORTH ELEVATION

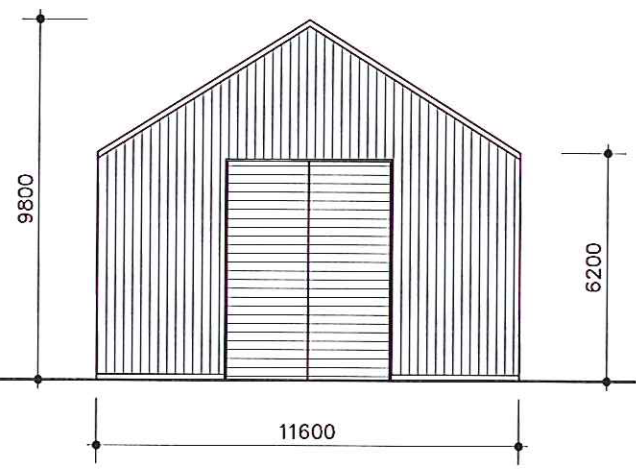

WEST ELEVATION

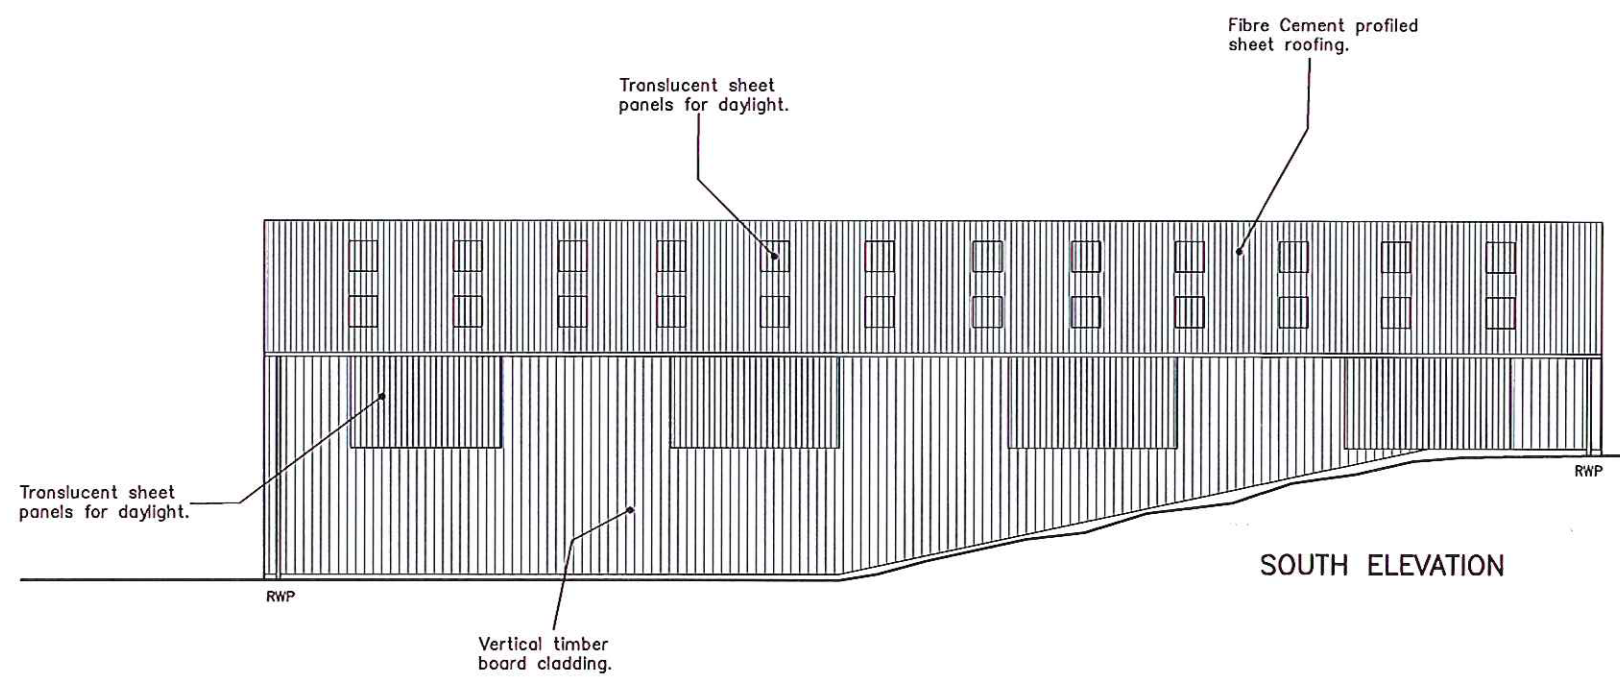

SOUTH ELEVATION

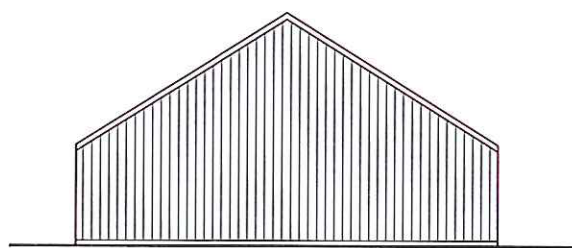

EAST ELEVATION

31 AUG 2016