



Do not scale from this drawing, only figured dimensions are to be taken from this drawing.
 The contractor must verify all dimensions on site before commencing any work or shop drawings.
 The contractor must report any discrepancies before commencing work. If this drawing exceeds the quantities taken in any way, the technician is to be informed before work is initiated.
 Work within the construction (design and management) regulations 2015 is not to start until a health & safety plan has been produced. This drawing is copyright and must not be reproduced without consent of BHD Partnership Ltd.

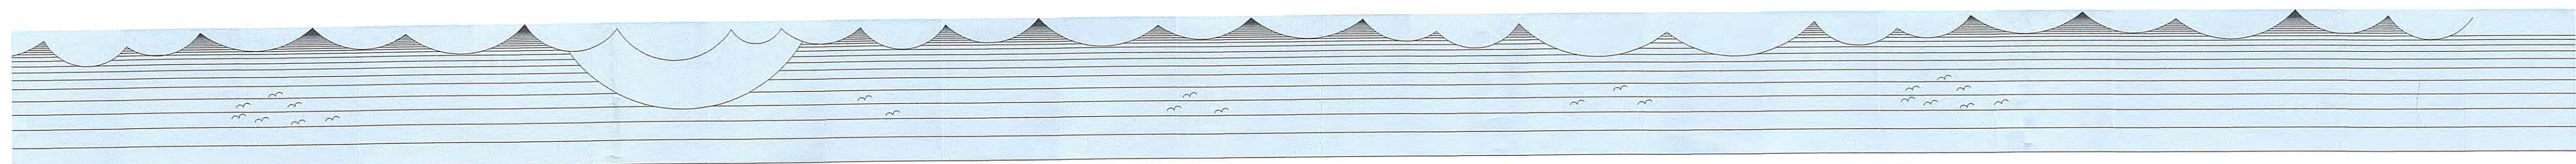




Side Elevation - North East
 Scale 1:100 @ A1




Front Elevation - South East
 Scale 1:100 @ A1

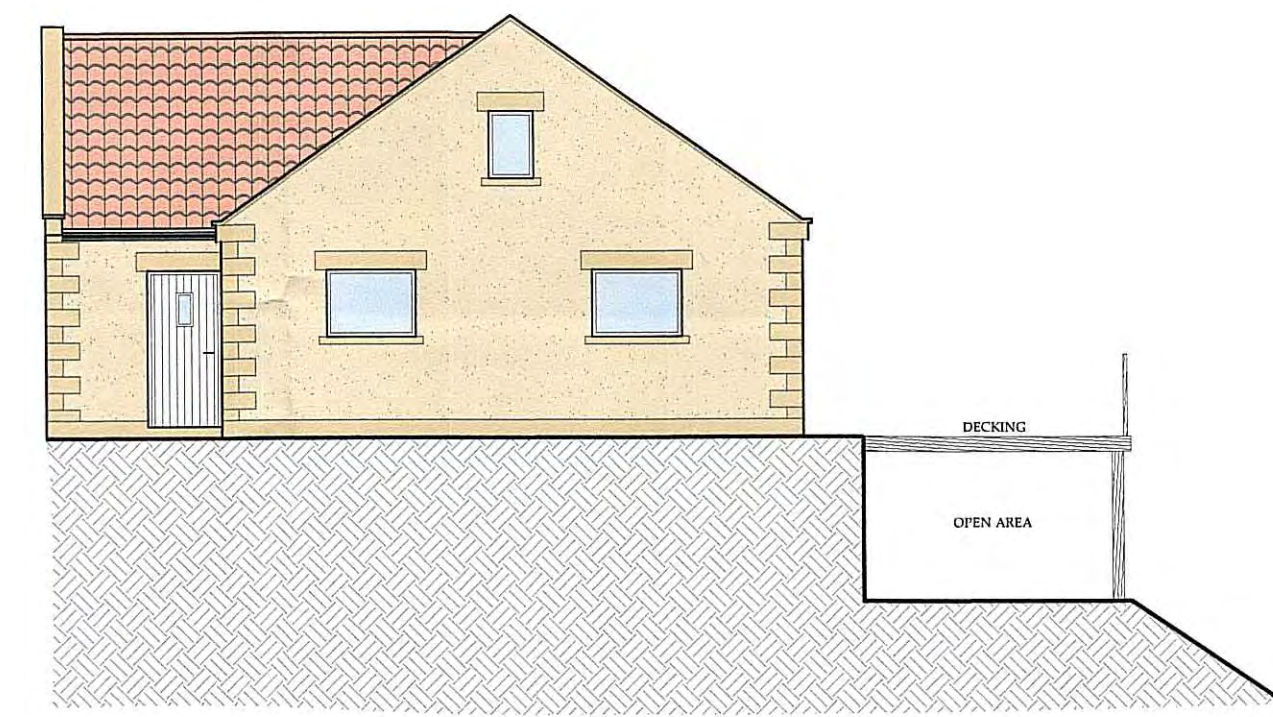

Side Elevation - South West
 Scale 1:100 @ A1

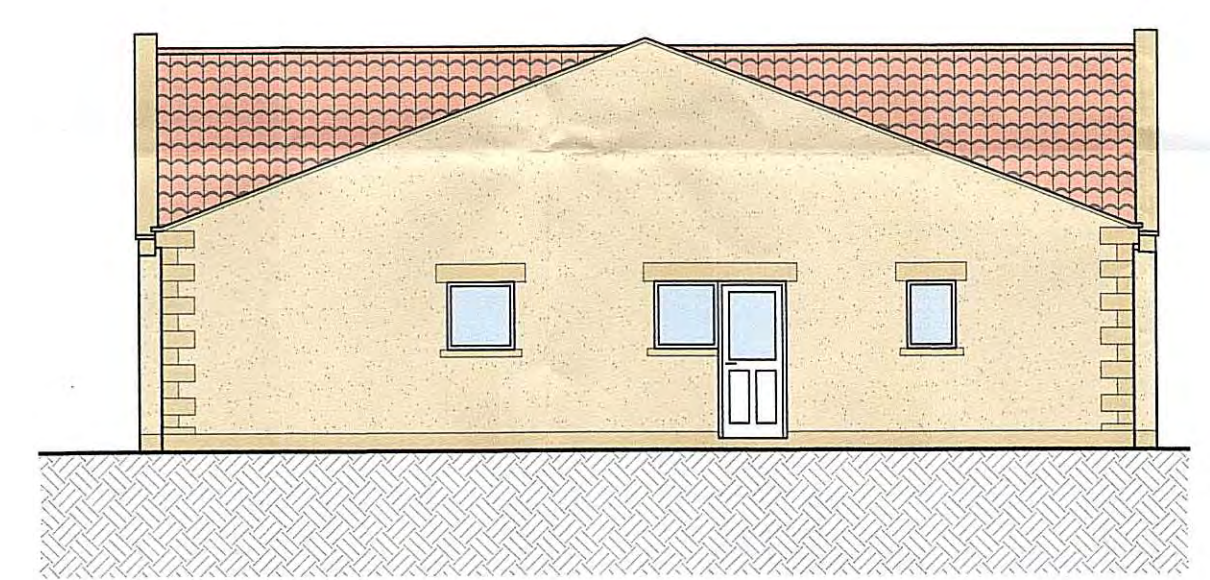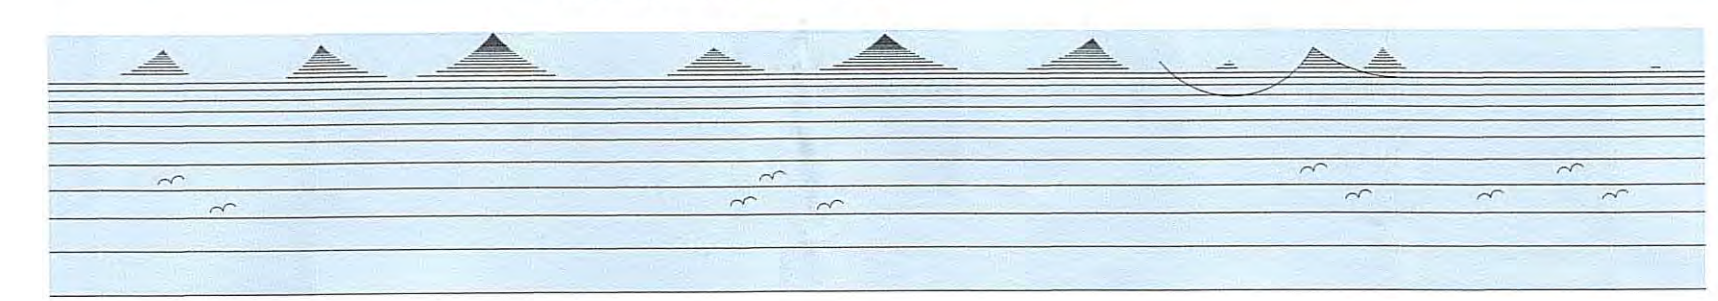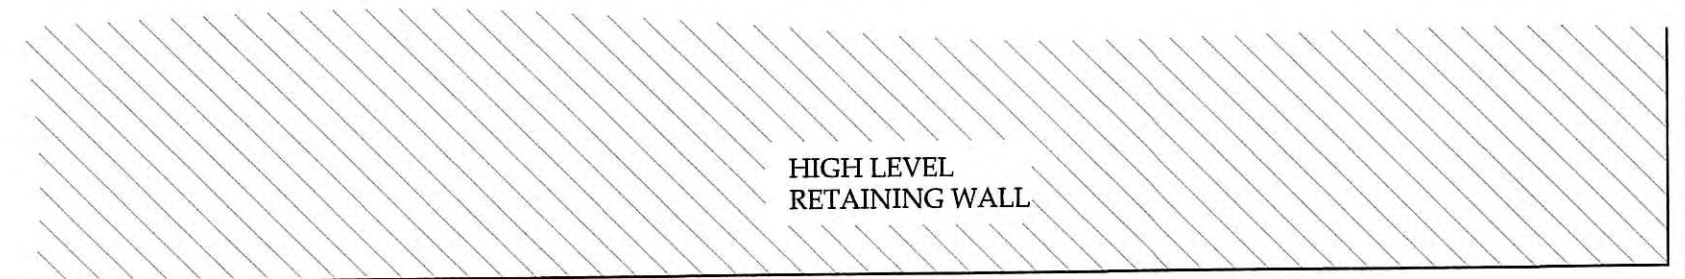

Rear Elevation - North West
 Scale 1:100 @ A1

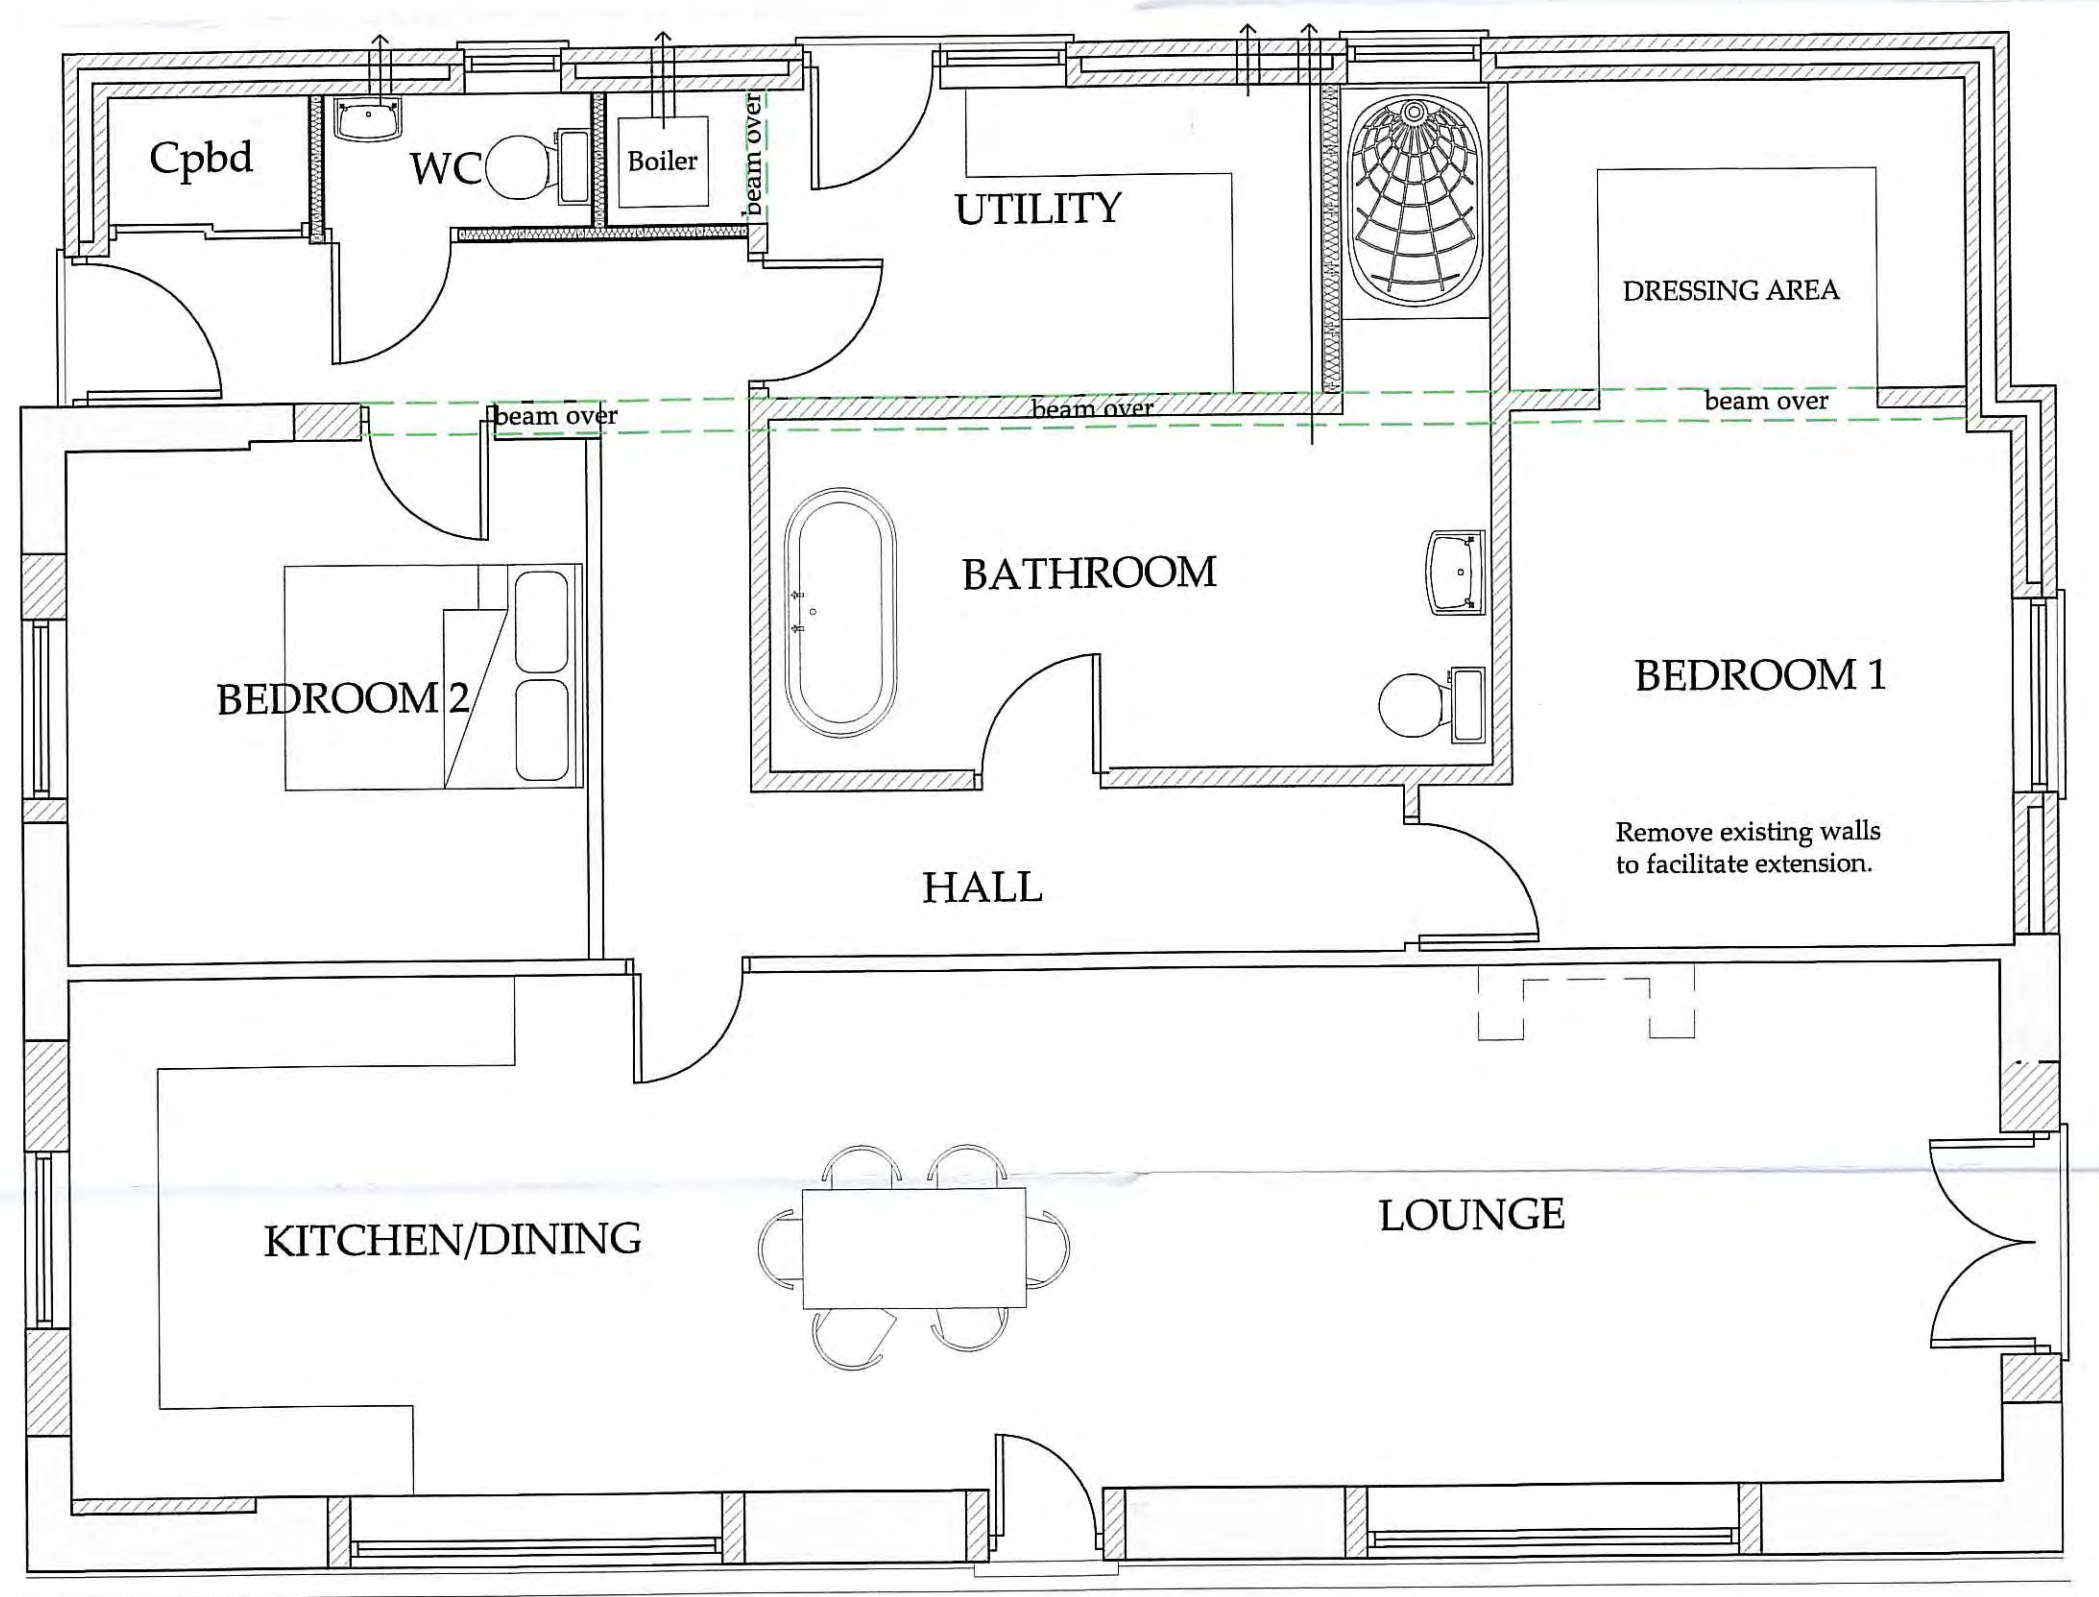

Ground Floor Plan
 Scale 1:50 @ A1

A	01.09.16	CW	Issued for approval
REV	DATE	BY	AMENDMENT



bhd
 partnership
 Architecture + Engineering
 Airy Hill Manor, Waterstead Lane,
 Whitby, N. Yorks. YO21 1QB.

CLIENT: Mr R & Mrs H Pattison
 PROJECT: Oakwood, Fylingdale,
 Whitby YO22 4QH


Drawing:
Proposed Plan and Elevations

DRAWING STATUS: Preliminary	
DRAWN: C Walker	CHECKED: T Harrison
SCALE @ SIZE: 1:50, 1:100 @ A1	DATE: 12.02.16
DRAWING No: D10917-09	REV: A


Do not scale from this drawing, only figured dimensions are to be taken from this drawing.
 The contractor must verify all dimensions on site before commencing any work or shop drawings.
 The contractor must report any discrepancies before commencing work. If this drawing exceeds the quantities taken in any way, the technician is to be informed before work is initiated.
 Work within the construction (design and management) regulations 2015 is not to start until a health & safety plan has been produced. This drawing is copyright and must not be reproduced without consent of BHD Partnership Ltd.

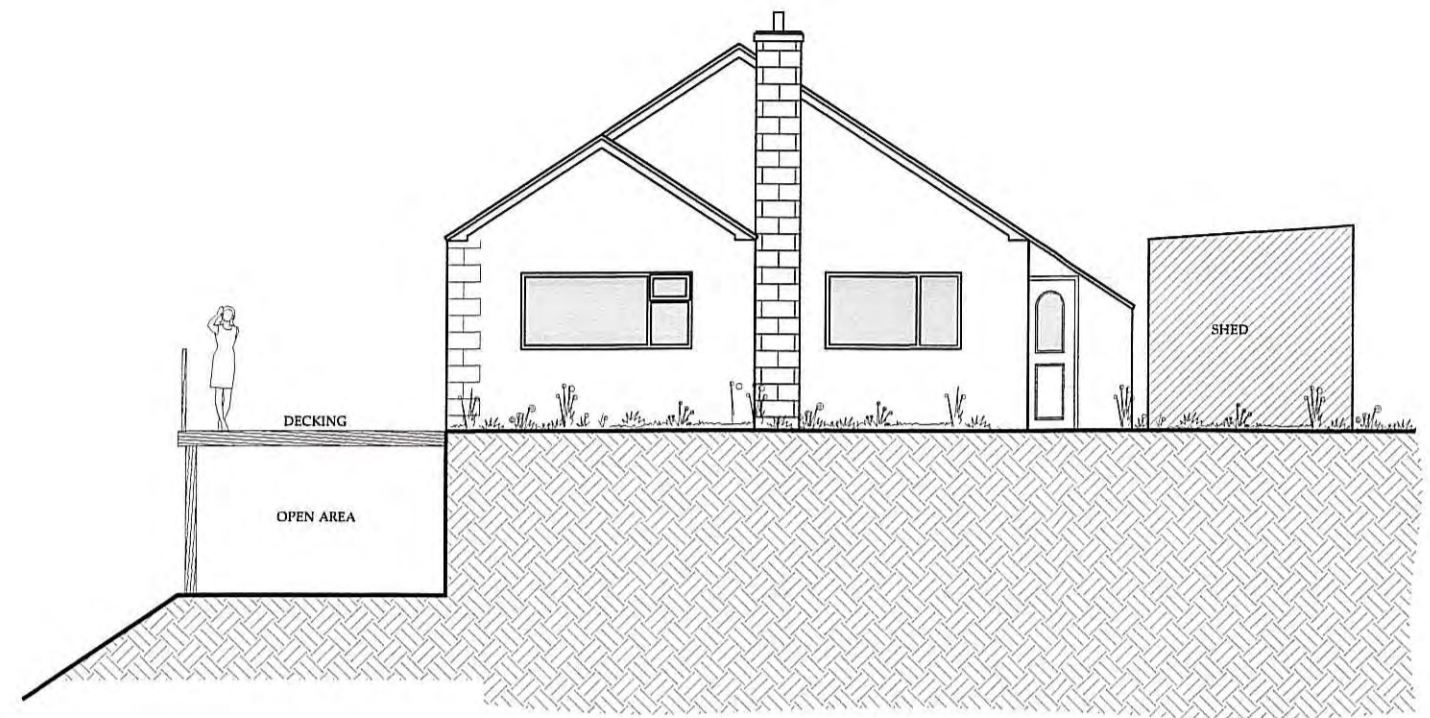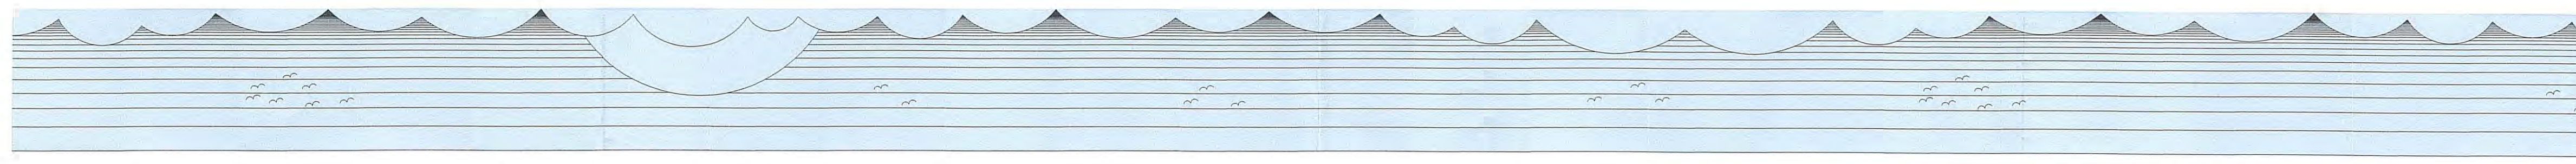




Side Elevation
 Scale 1:100 @ A1

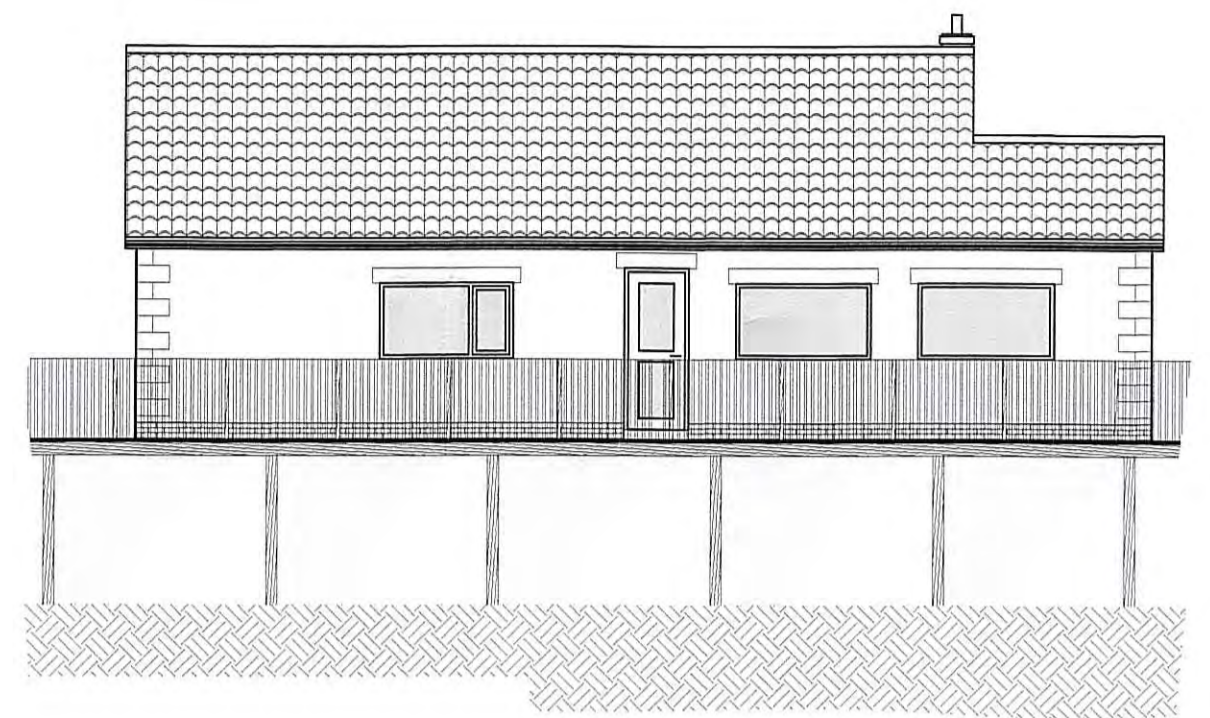


Front Elevation
 Scale 1:100 @ A1

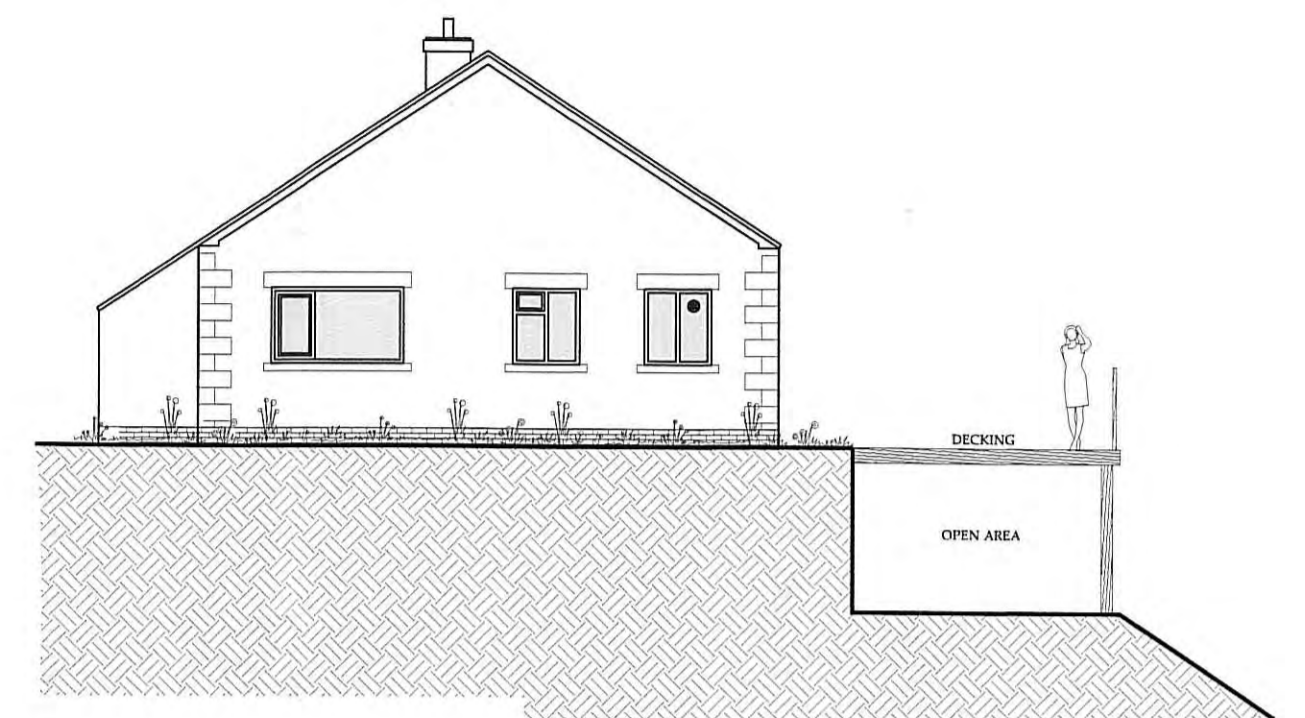

Side Elevation
 Scale 1:100 @ A1

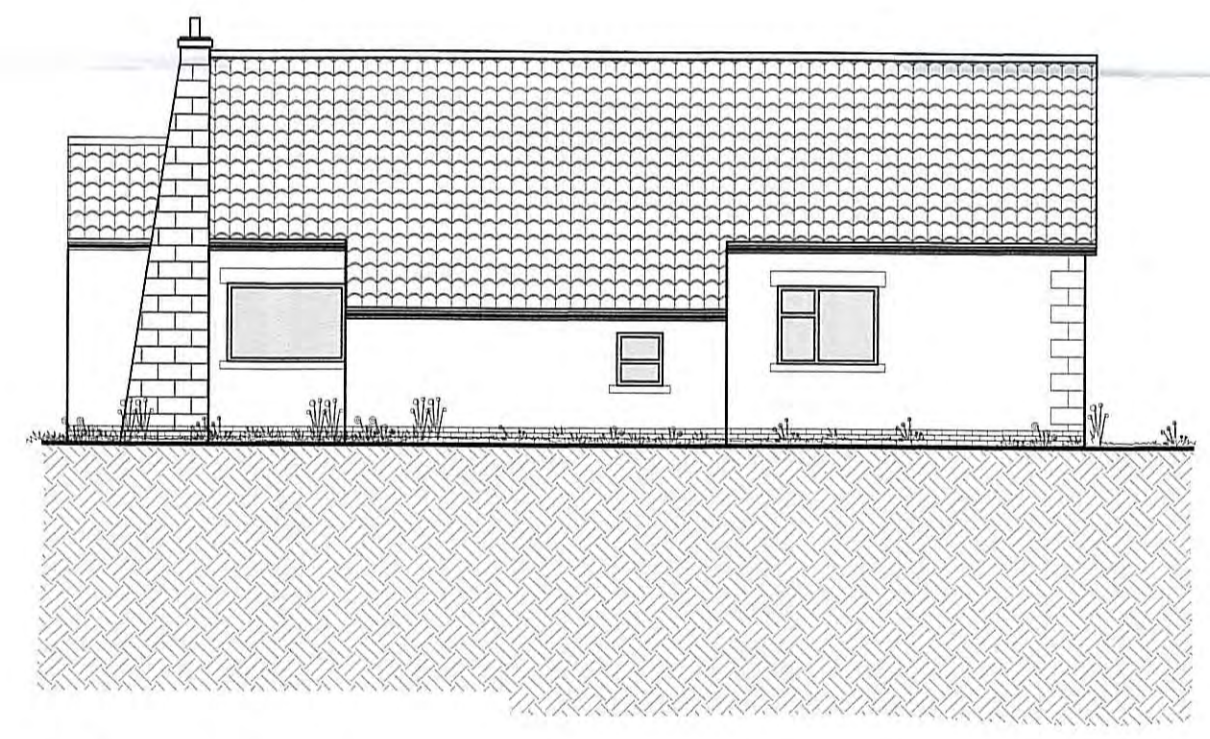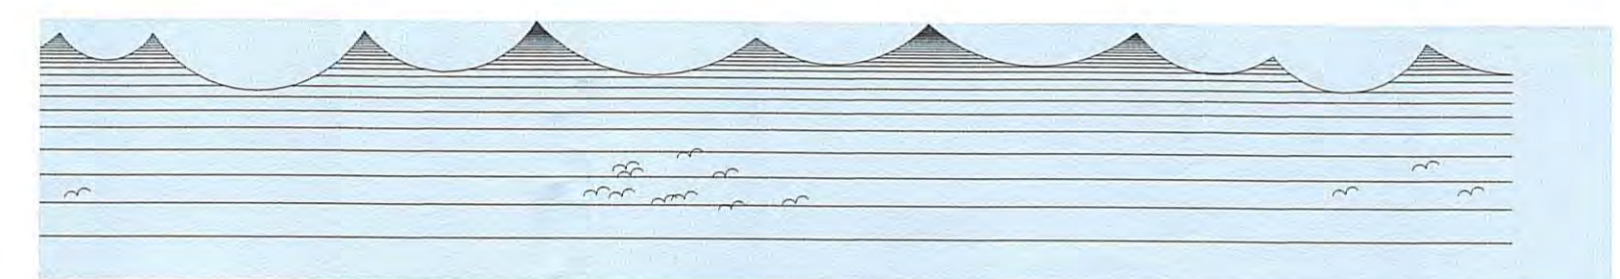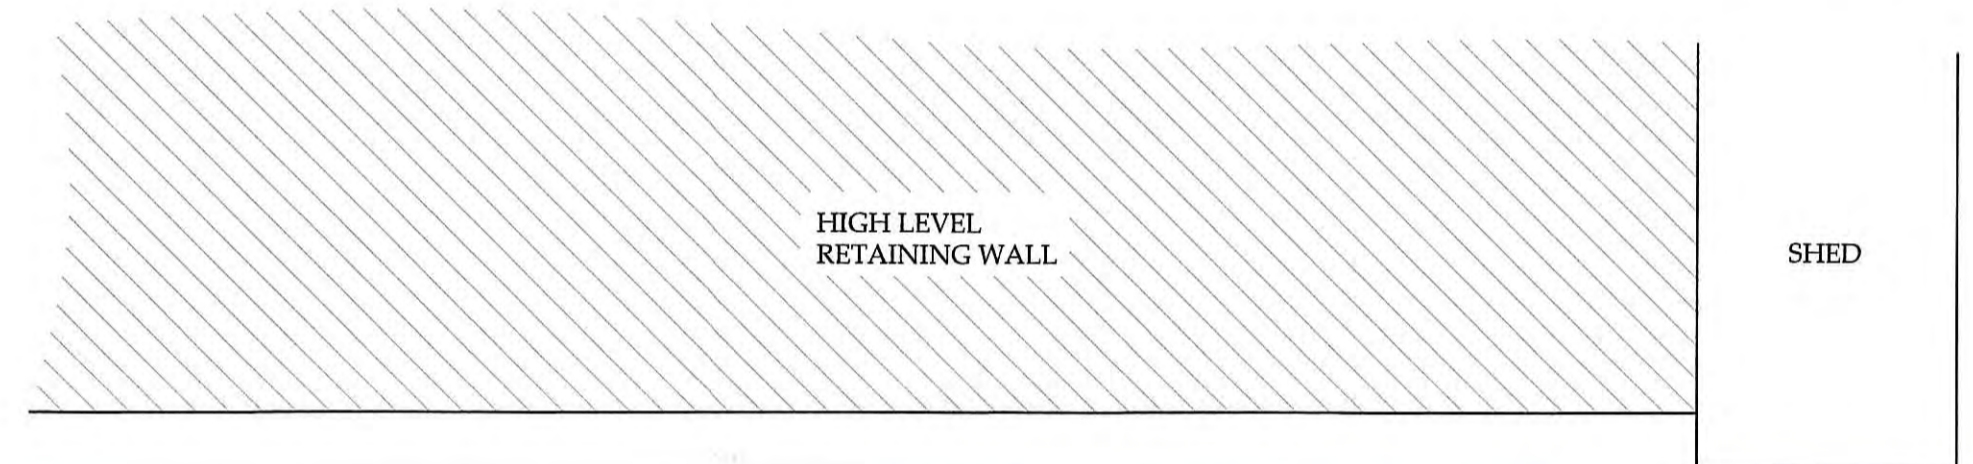

Rear Elevation
 Scale 1:100 @ A1

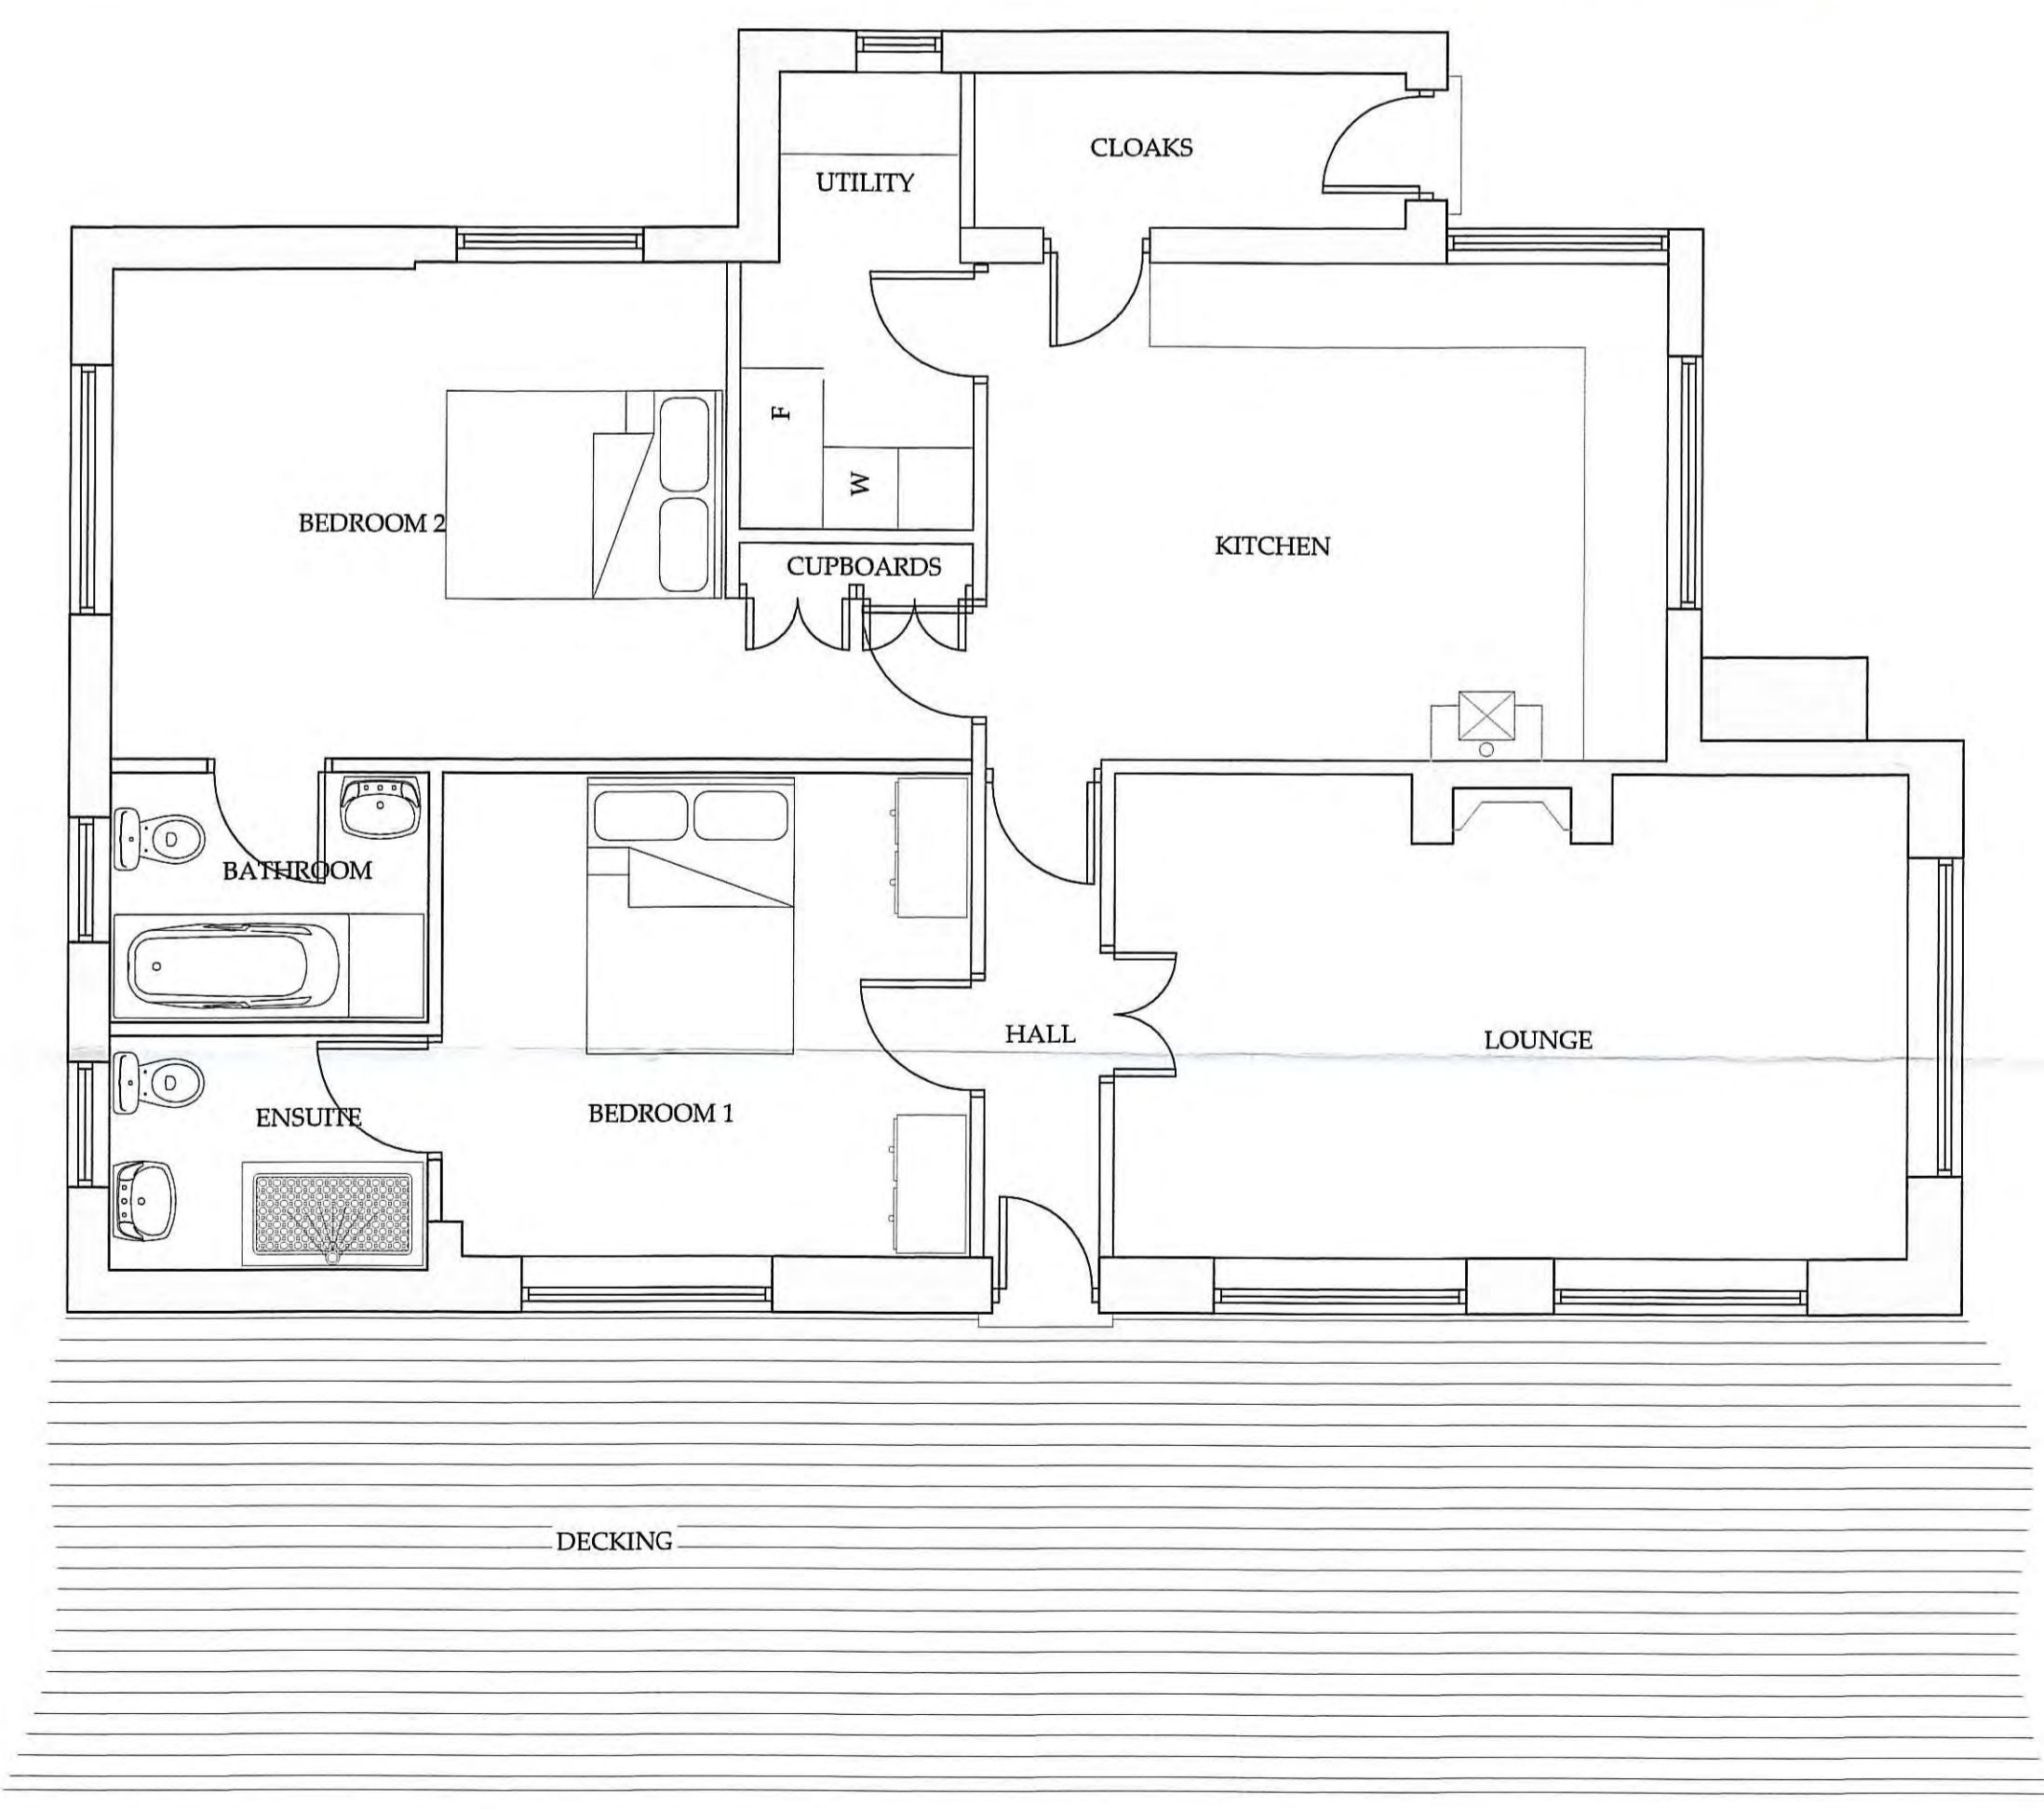

Ground Floor Plan
 Scale 1:50 @ A1

A	01.09.16	CW	Issued for approval
REV	DATE	BY	AMENDMENT

bhd
 partnership
 Architecture + Engineering

Airy Hill Manor, Waterstead Lane,
 Whitby, N. Yorks. YO21 1QB.

CLIENT: Mr R & Mrs H Pattison

PROJECT: Oakwood, Fylingdale,
 Whitby YO22 4QH

Drawing: Existing Plan and Elevations

DRAWING STATUS: Preliminary

DRAWN: C Walker CHECKED: T Harrison

SCALE @ SIZE: 1:50, 1:100 @ A1 DATE: 12.02.16

DRAWING No: D10917-08 REV: A