



Big six corrugated sheeting

concrete copings

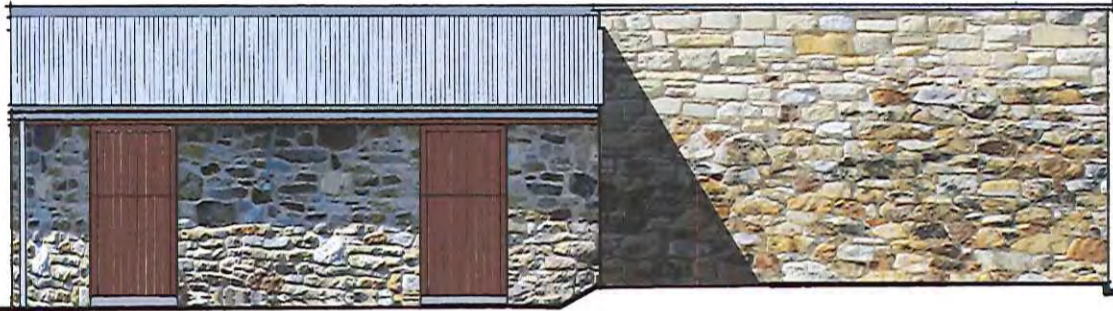


natural stone walling

EAST ELEVATION


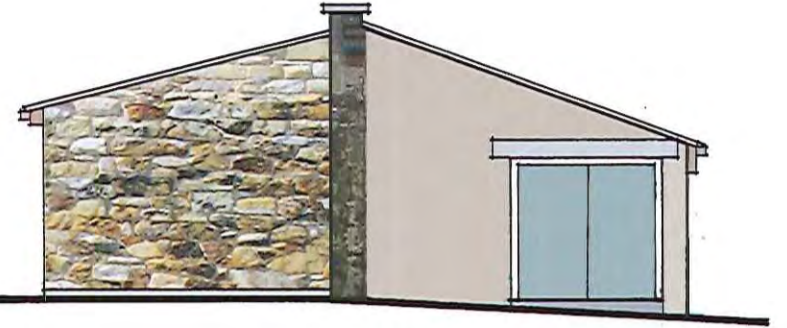


concrete block walling

NORTH ELEVATION

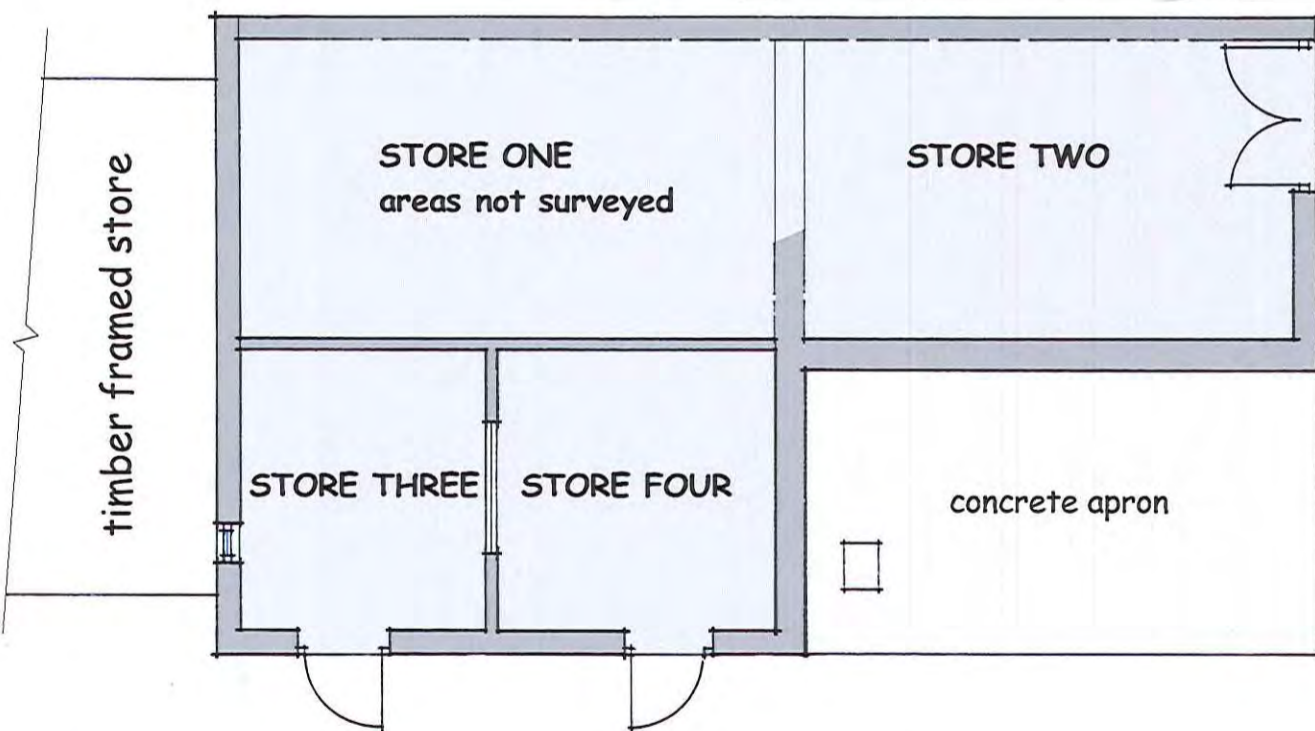

GROUND FLOOR

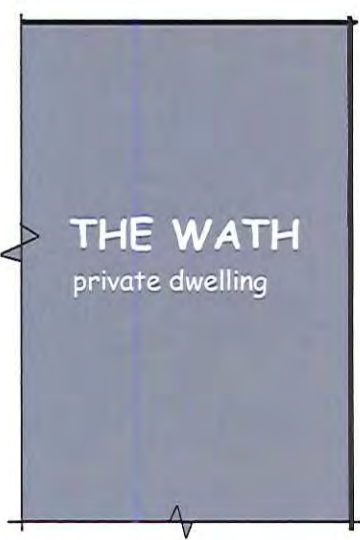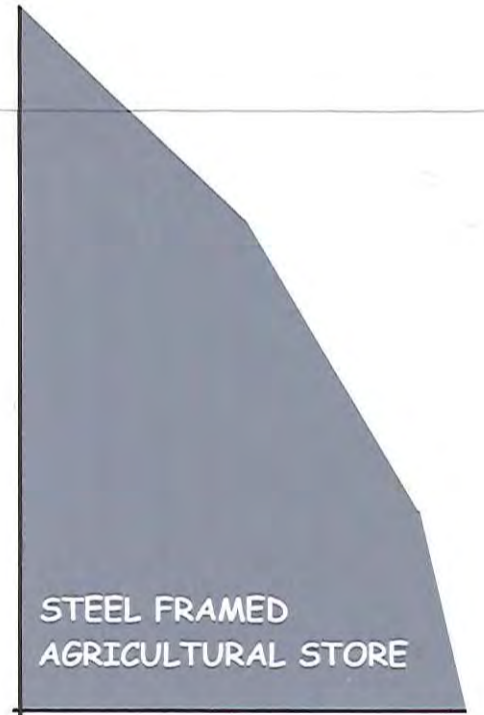


REVISED
- 7 SEP 2016

ARCHITECTURAL DESIGN
richard winn


EXTENSION TO STORAGE BUILDING
THE WATH, GAINFORTH WATH ROAD
STAINTONDALE FOR MR R OWEN
PLANS AND ELEVATIONS AS EXISTING

Scale : 1:100
Date : Aug 2016
Drawn : R.G.W
Project : 1507-1


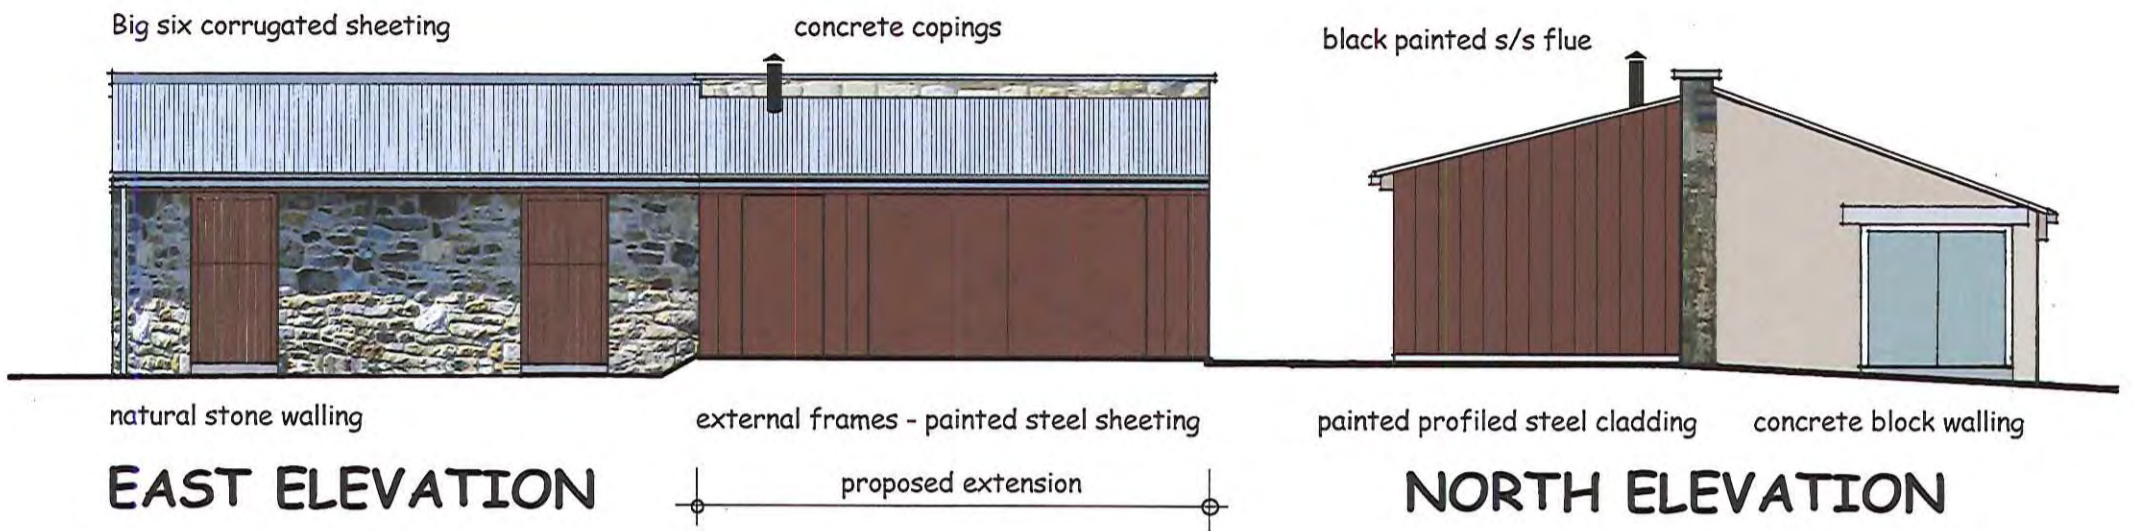


EAST ELEVATION

NORTH ELEVATION

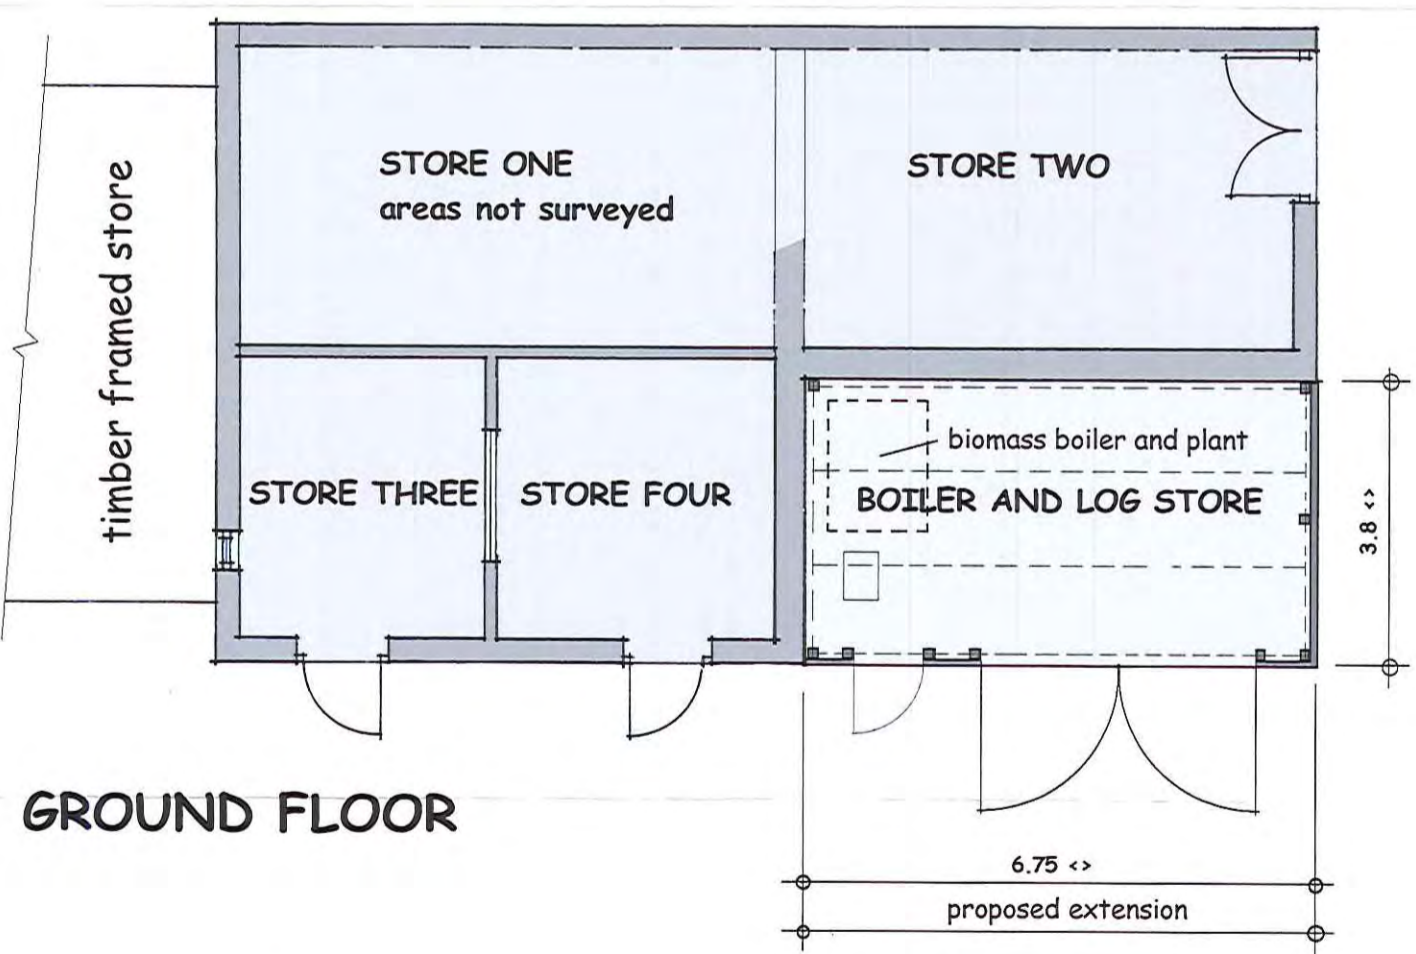

GROUND FLOOR

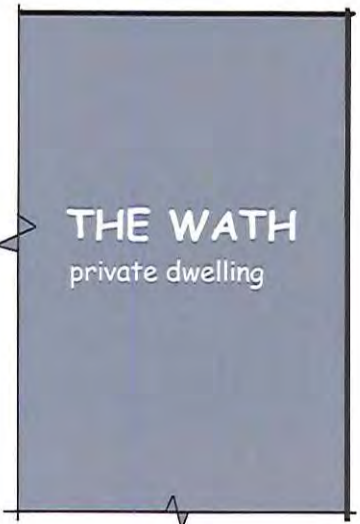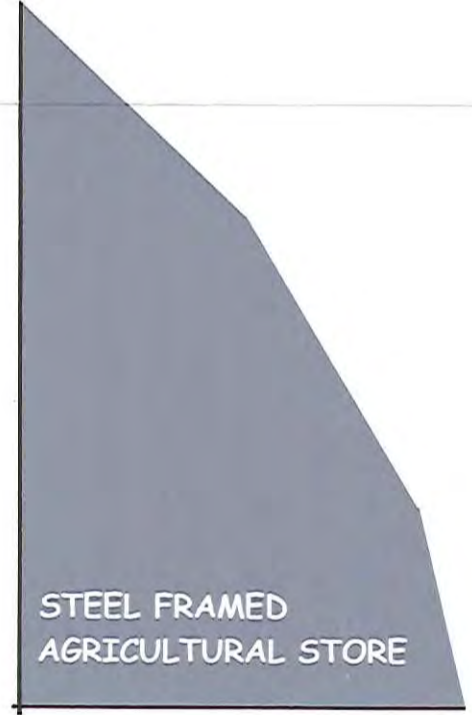

APPROVED
- 7 SEP 2016