


SITE LAYOUT / BLOCK PLAN
FOXHILL PADDOCKS, LOW ROAD,
THROXENBY, SCARBOROUGH.



SCALE 1"500@A4.

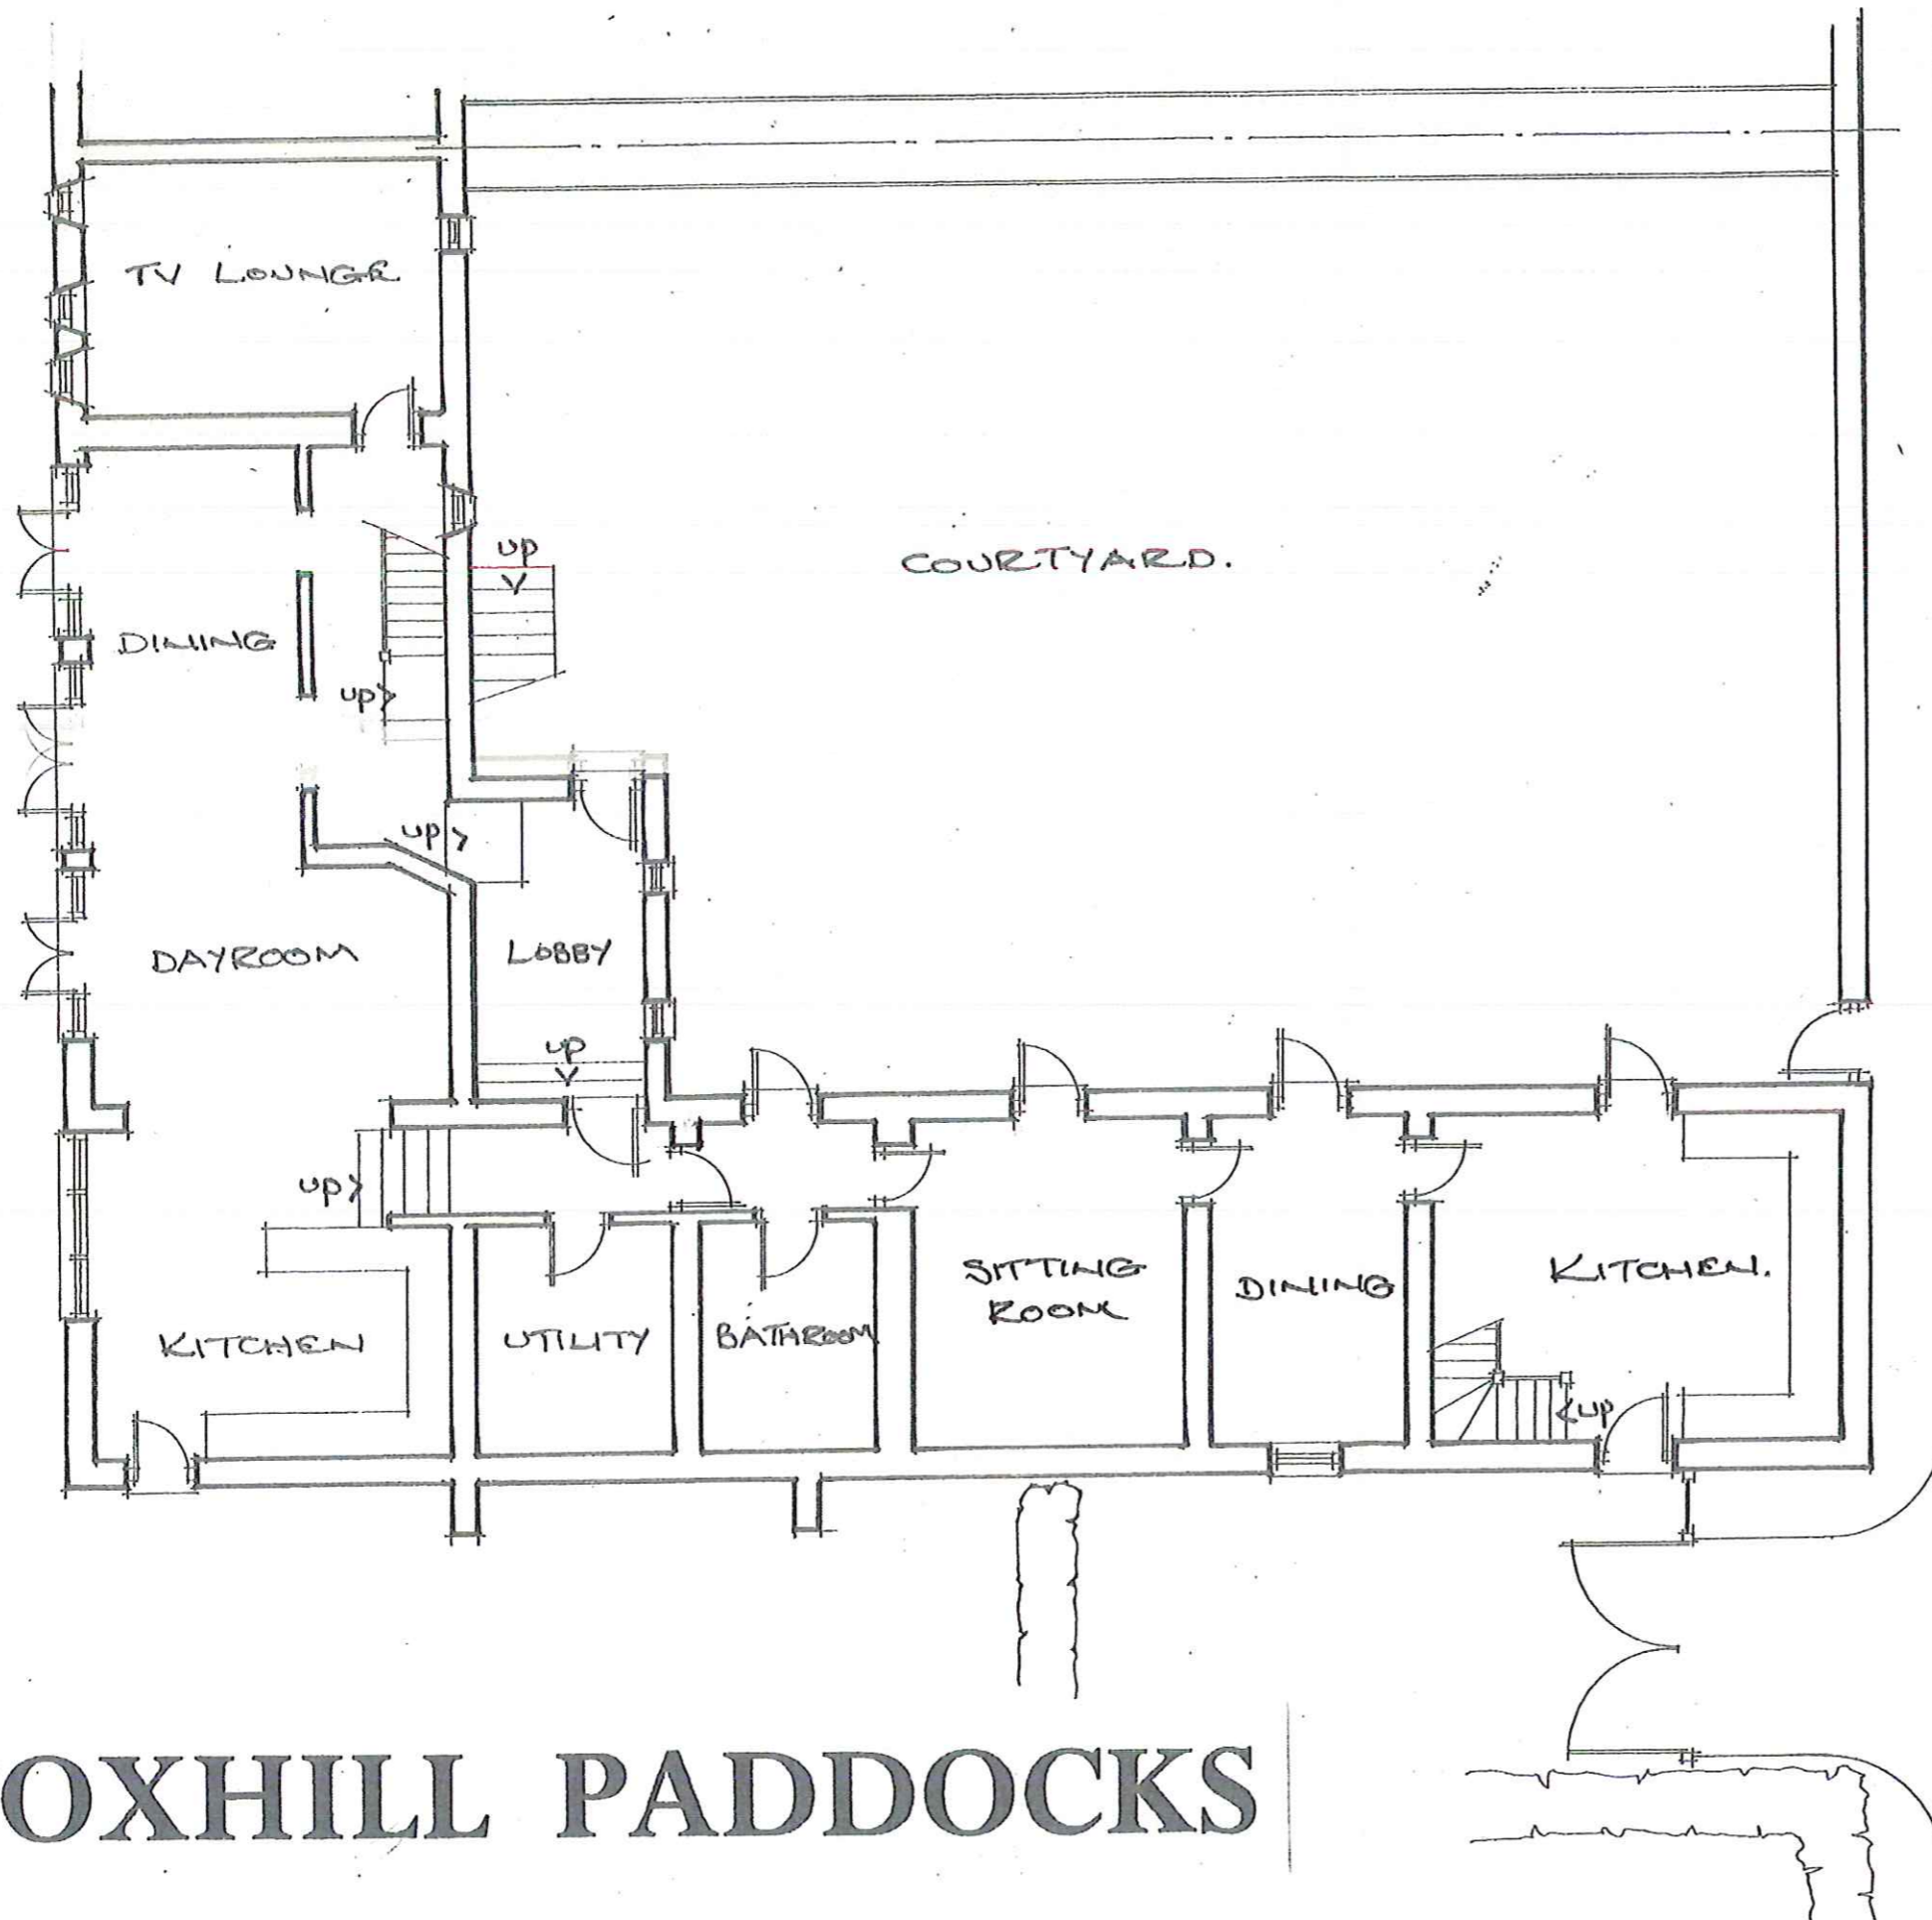


FOXHILL PADDOCKS

APPROVED
20 SEP 2016

SITE FOXHILL PADDOCKS, LOW ROAD, THROXENBY, SCARBOROUGH.			
PROJECT PROPOSED PART CHANGE OF USE TO HOLIDAY LET.			
TITLE EXISTING GROUND FLOOR PLAN			
SCALE 1:100 @ A3	DATE SEPT 2016	DRAWN AJL	DRAWING NO FP/PL/16/001



R T DESIGN
Architectural and Surveying Services
304 Valley Mill,
Coltonfields,
Eagley, Bolton.
BL7 9DY

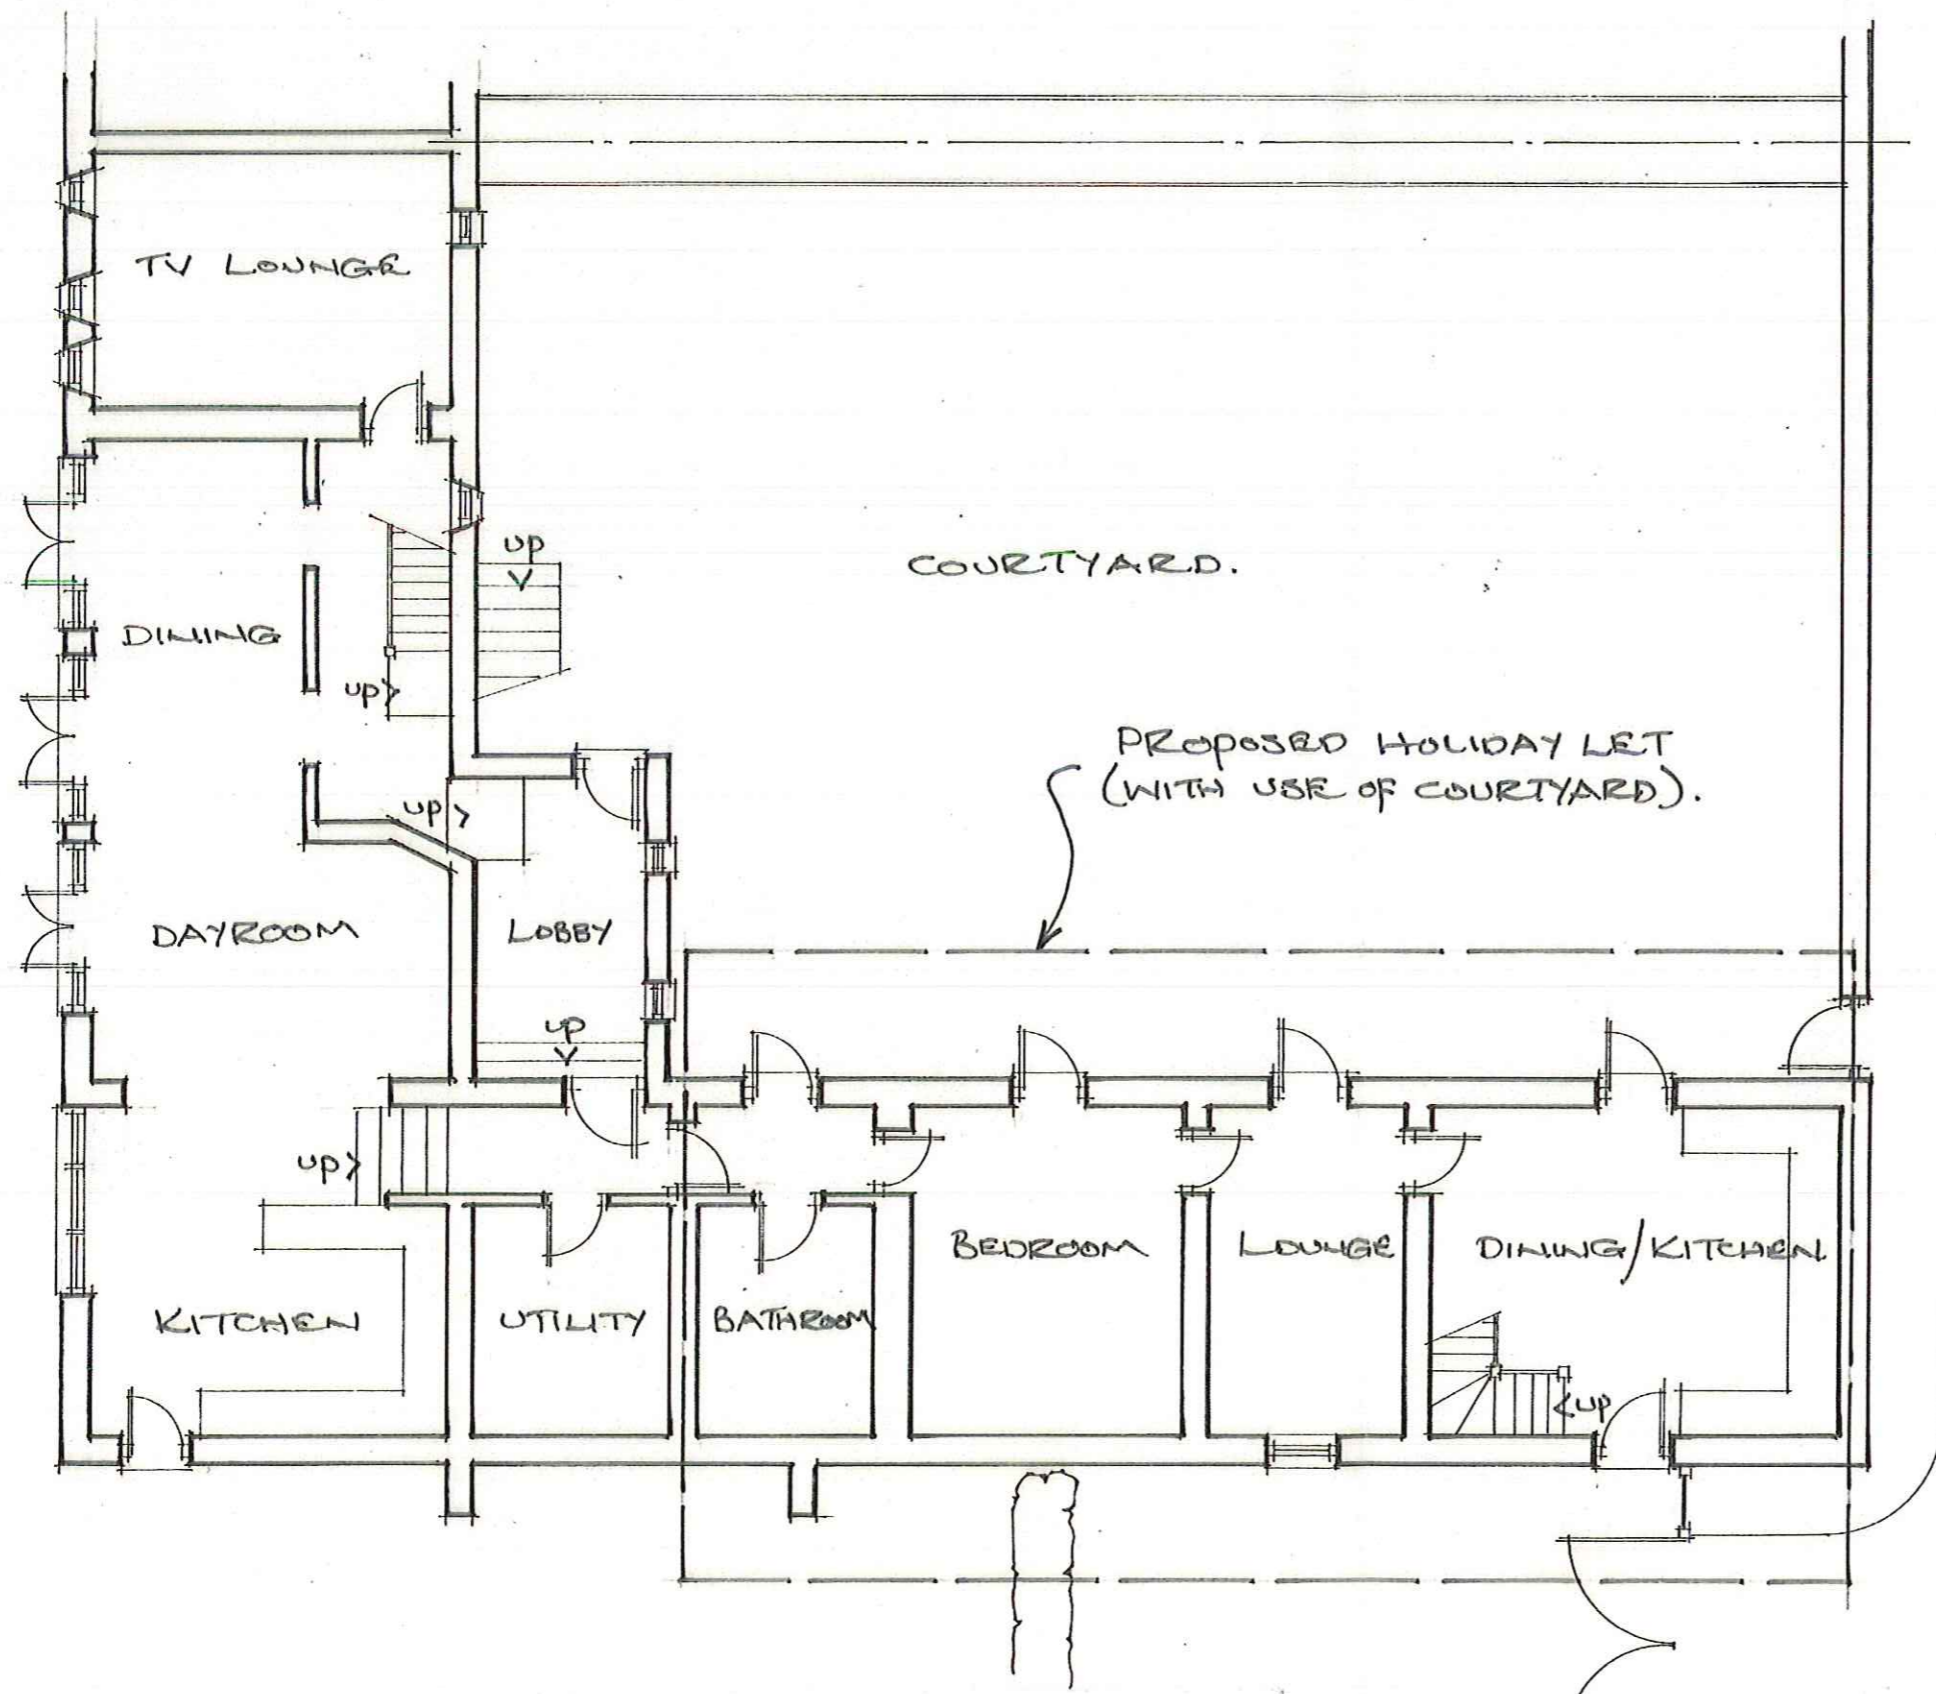

20 SEP 2016

FOXHILL PADDOCKS

SITE			
FOXHILL PADDOCKS, LOW ROAD, THROXENBY, SCARBOROUGH.			
PROJECT			
PROPOSED PART CHANGE OF USE TO HOLIDAY LET.			
TITLE			
PROPOSED GROUND FLOOR PLAN			
SCALE	DATE	DRAWN	DRAWING NO
1:100 @ A3	SEPT 2016	AJL	FP/PL/16/002



R T DESIGN
Architectural and Surveying Services

304 Valley Mill,
Cottonfields,
Eagley, Bolton.
BL7 9DY