




Outbuilding C. North West Elevation

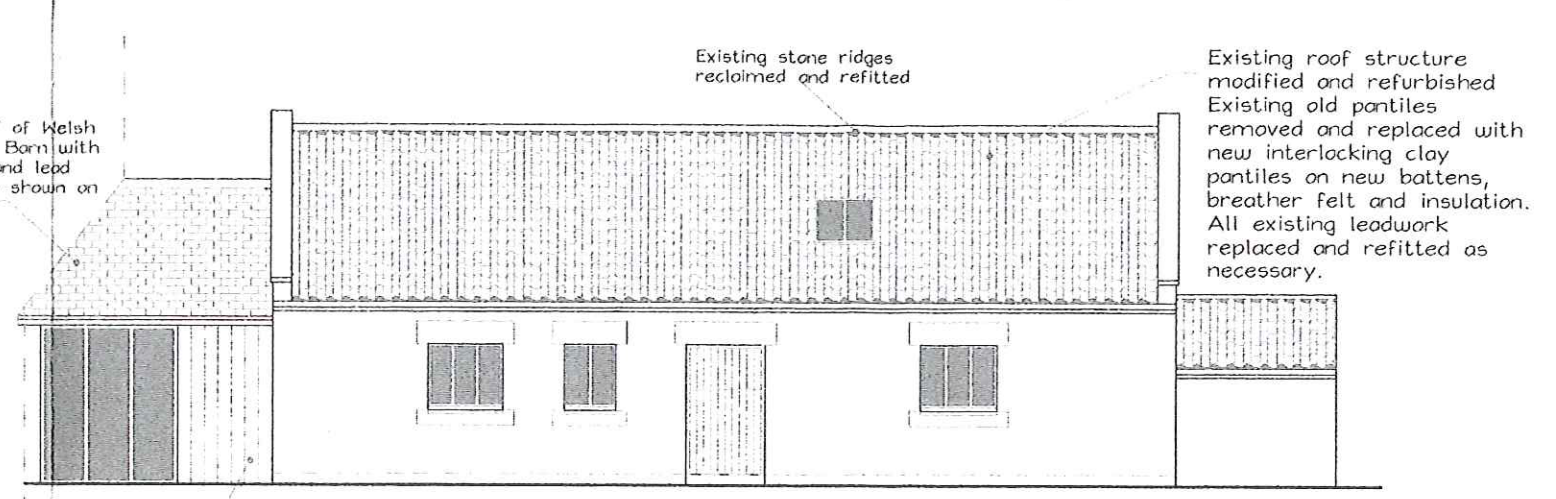


Outbuilding B. West Elevation

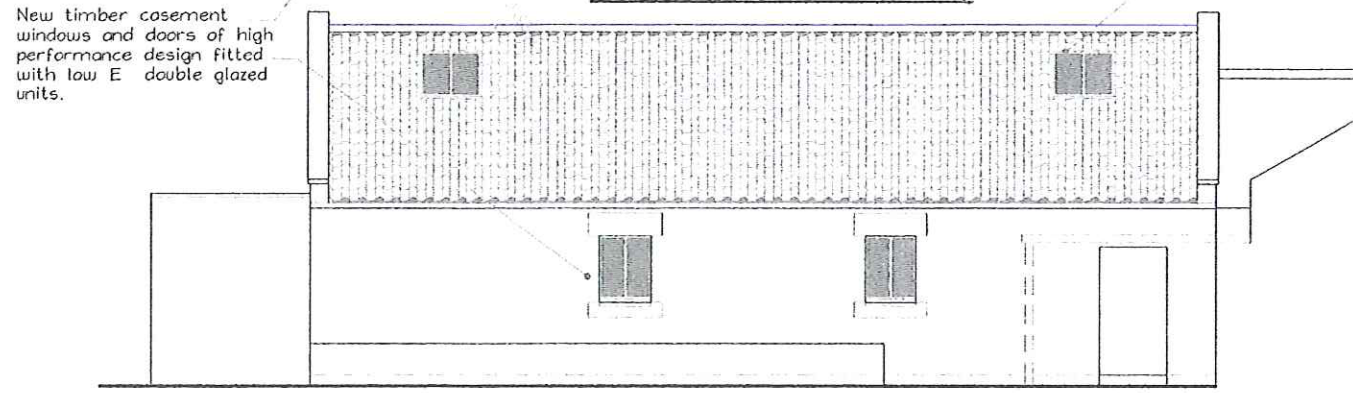


Outbuilding B. East Elevation

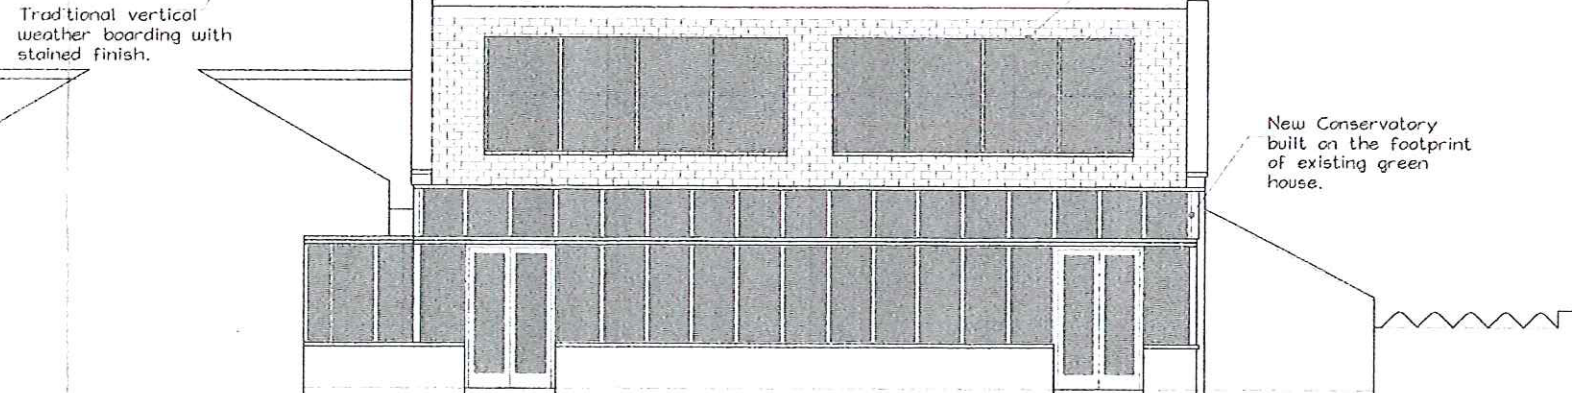


Outbuilding C. South East Elevation

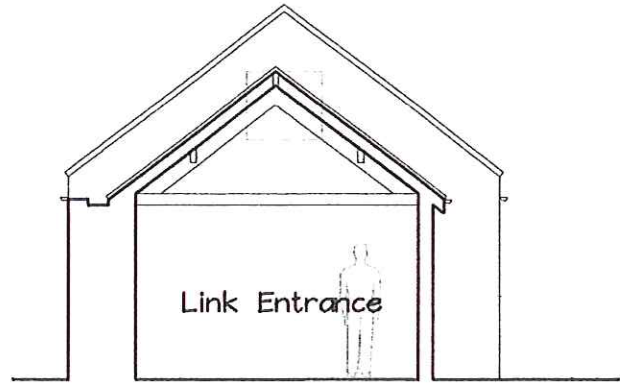


Outbuilding B. Section C.C.

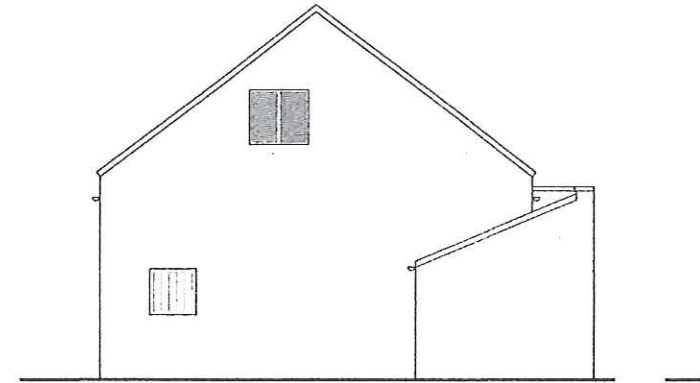


Outbuilding B. South Elevation

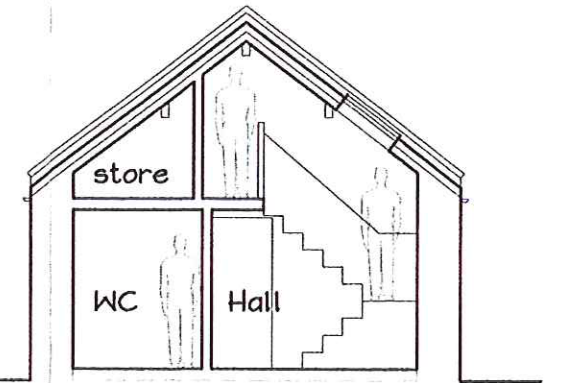


Outbuilding B. Section B.B.

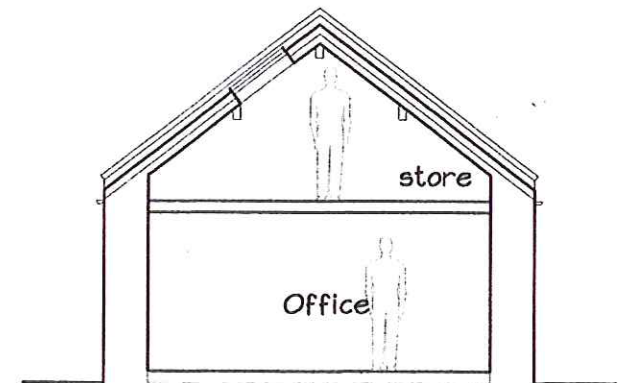

Outbuilding B. Section A.A.

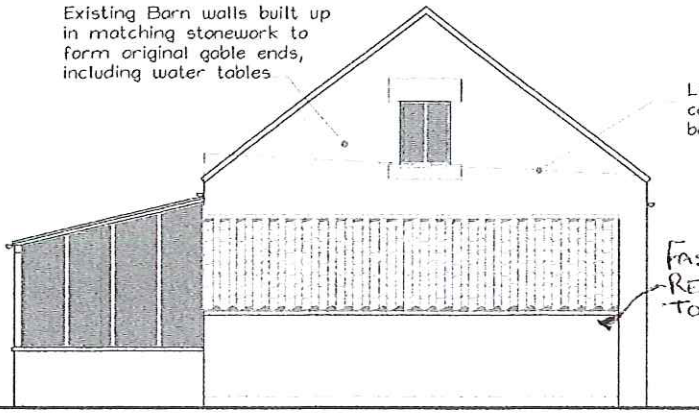

Outbuilding C North East Elevation.

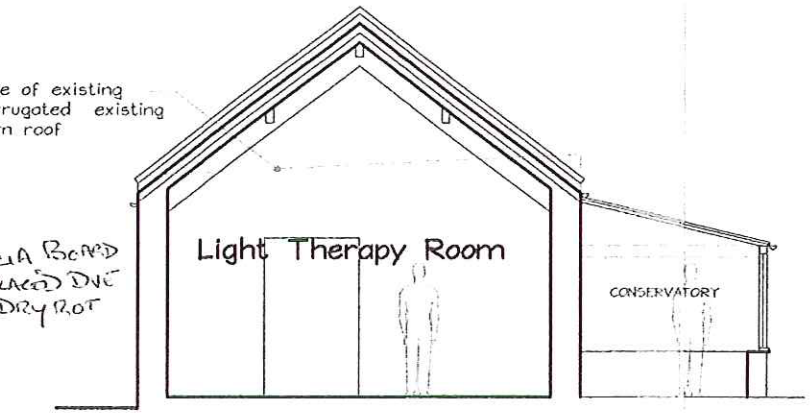

Outbuilding C. Section D.D.

NYMNPA  
-2 DEC 2016

Revision	Details	Date
A.	General Amendments	30-9-11

Project: Proposed Alterations to Hillside Farm Sleights North Yorkshire			
Drawing: Proposed Elevations & Sections Out Buildings B & C			
Date: 17/8/11	Scale: 1/100	Project No. ATA-2009-28	Drawing No. <b>12</b>
Drawn by: AHT	Revision: A.	Cad Ref. ATA-2009-28	
Alan Tomlinson Architects			
1 Hudsons Yard Flowergate Wharfedale North Yorkshire YO21 3BG			

Notes: DO NOT SCALE FROM THIS DRAWING  
ALL DIMENSIONS MUST BE CHECKED ON SITE

© Copyright Alan Tomlinson Architects