





● Barn Owl Box position, see Bot survey report for detail

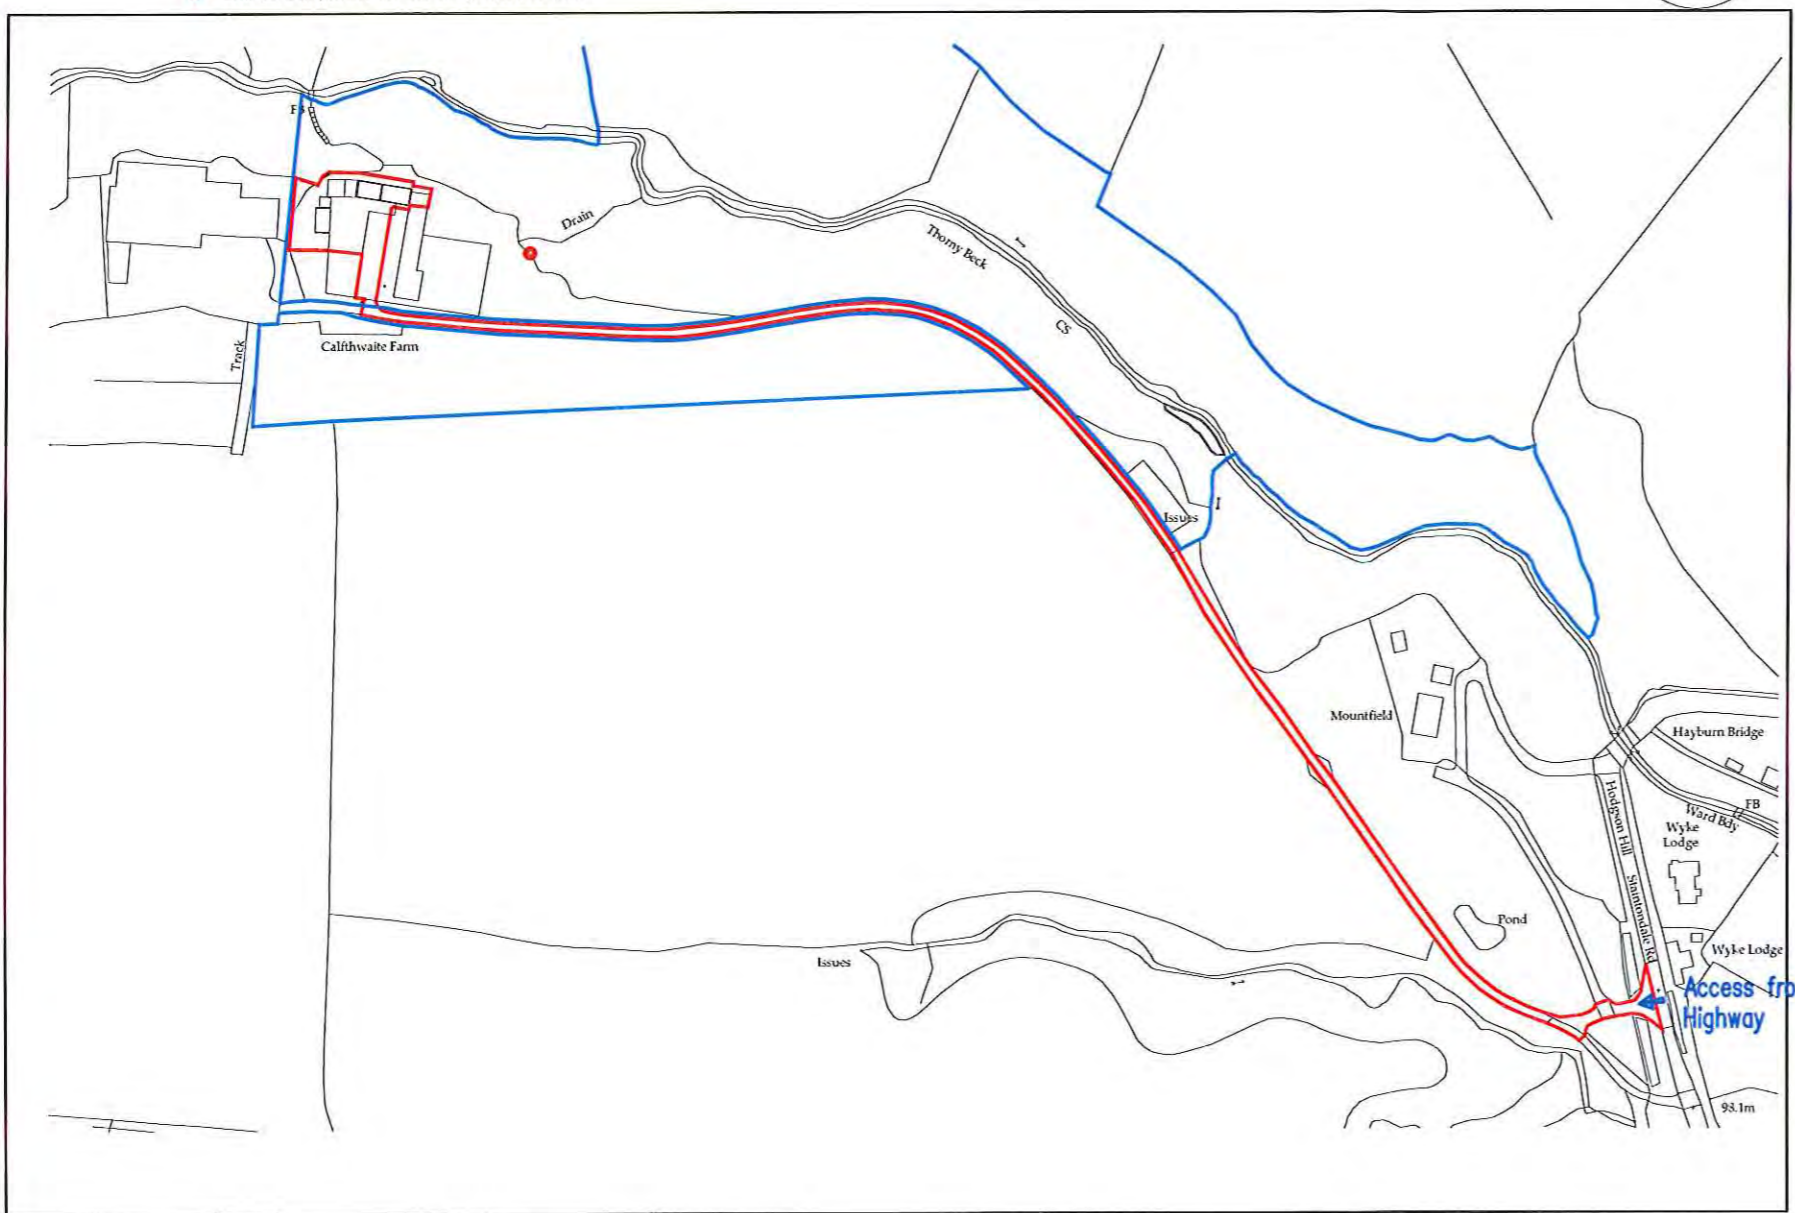

○ Site Plan
Scale 1:2500

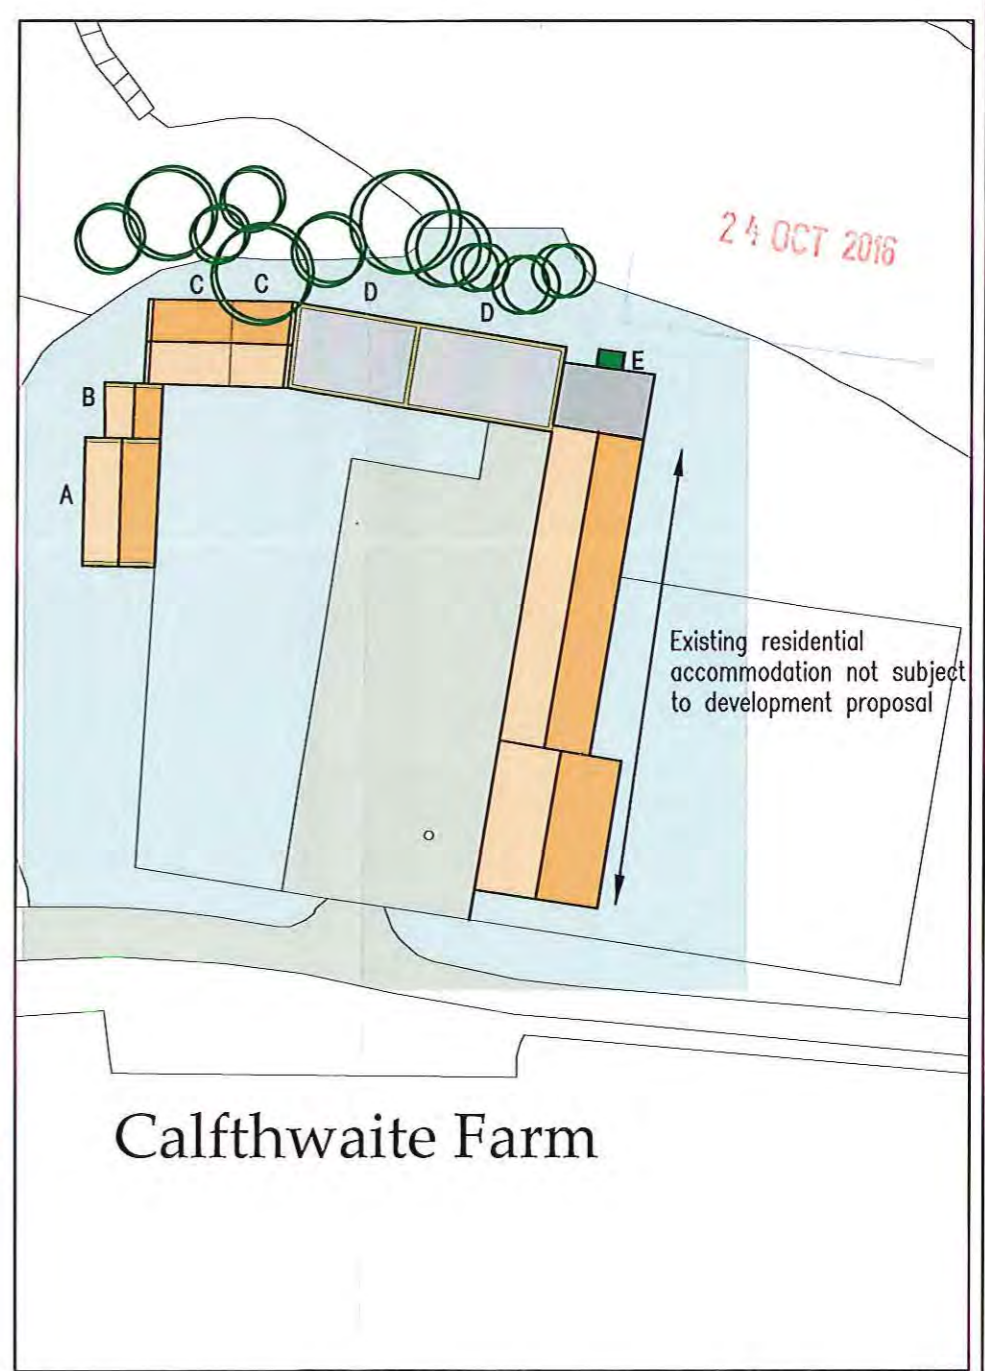

○ Block Plan
Scale 1:500

Ordnance Survey Licence No. 100002562

b h d partnership
Airv Hill Manor. Whitbv. North Yorkshire, UK, YO21 1QB.
www.bhdpartnership.com

● DO NOT SCALE from this drawing. Only figured dimensions are to be taken from this drawing.
● The Contractor must verify all dimensions on site before commencing any work or shop drawings.
● The Contractor must report any discrepancies before commencing work. If this drawing exceeds the quantities taken in any way, the Technician is to be informed before work is initiated.
● Work within The Construction (Design and Management) Regulations 2015 is not to start until a Health & Safety Plan has been produced. This drawing is Copyright and must not be reproduced without consent of BHD Partnership Ltd

F	22/08/16	CE	Red line amended		
E	17/08/16	CE	Amended to suit client		
D	03/08/16	CE	Red and blue line added		
C	18/07/16	nid	Added tree line		
B	13/06/16	nid	Minor amendments		
G	15/09/16	CE	added barn owl box	NID	
REV	DATE	BY	AMENDMENT	CHKD	APVD

CLIENT: Mr G McQuade		
PROJECT: Calthwaite Farm Cloughton		
A3	DRN: C Eynon	DATE: 26/05/16
SCALE: As shown	ISSUE: Preliminary	

DRAWING TITLE: Existing Site Plan and Block Plan	
DRAWING NR: D10989-01	REV: G