


**Site Plan**  
Scale 1:2500

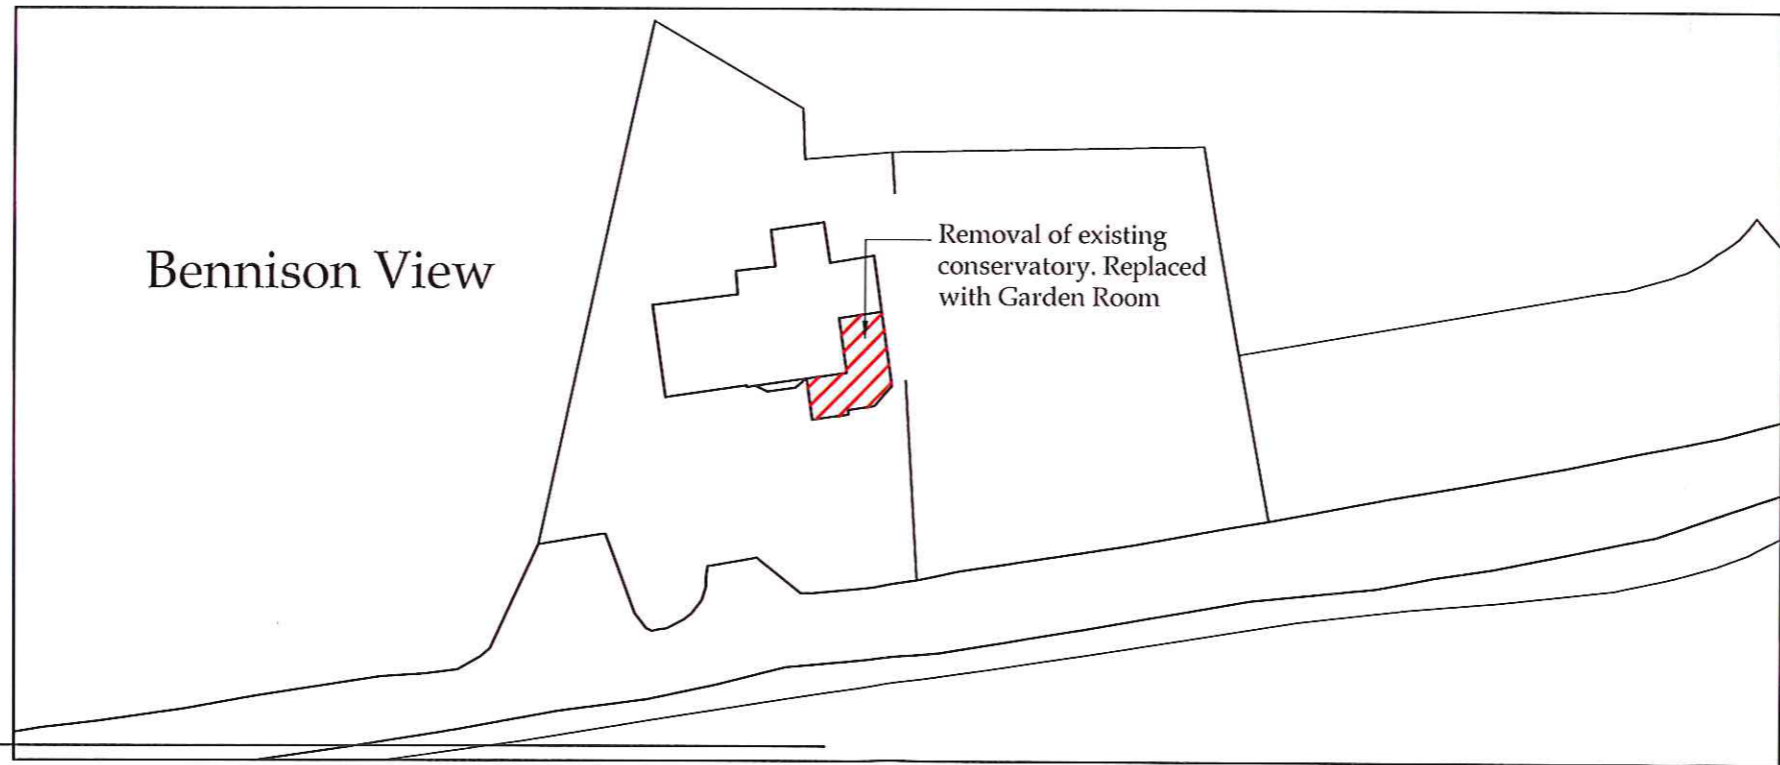

**Block Plan**  
Scale 1:500

- 9 NOV 2016

Ordnance Survey Licence No. 100002562

**b h d partnership**  
Airy Hill Manor. Whithv. North Yorkshire, UK. YO21 1OB.  
www.bhdpartnership.com

DO NOT SCALE from this drawing. Only figured dimensions are to be taken from this drawing.  
The Contractor must verify all dimensions on site before commencing any work or shop drawings.  
The Contractor must report any discrepancies before commencing work. If this drawing exceeds the quantities taken in any way, the Technician is to be informed before work is initiated.  
Work within The Construction (Design and Management) Regulations 2015 is not to start until a Health & Safety Plan has been produced. This drawing is Copyright and must not be reproduced without consent of BHD Partnership Ltd

A	22/09/16	CE	Issued for approval				
REV	DATE	BY	AMENDMENT	CHKD	APVD		

CLIENT: Ms S Stewart & Mr T Cross			
PROJECT: Bennison View Sneaton YO22 5HS			
A3	DRN: C Eynon	DATE: 22/09/16	
SCALE: As shown	ISSUE: Preliminary		

DRAWING TITLE: Site Plan and Block Plan	
DRAWING NR: D10934-01	REV: A