

HOME FARM

DUNSLEY

WHITBY


YO21 3TL

HF 2


SITE LAYOUT

SCALE 1:200

SILAGE
CLAMP

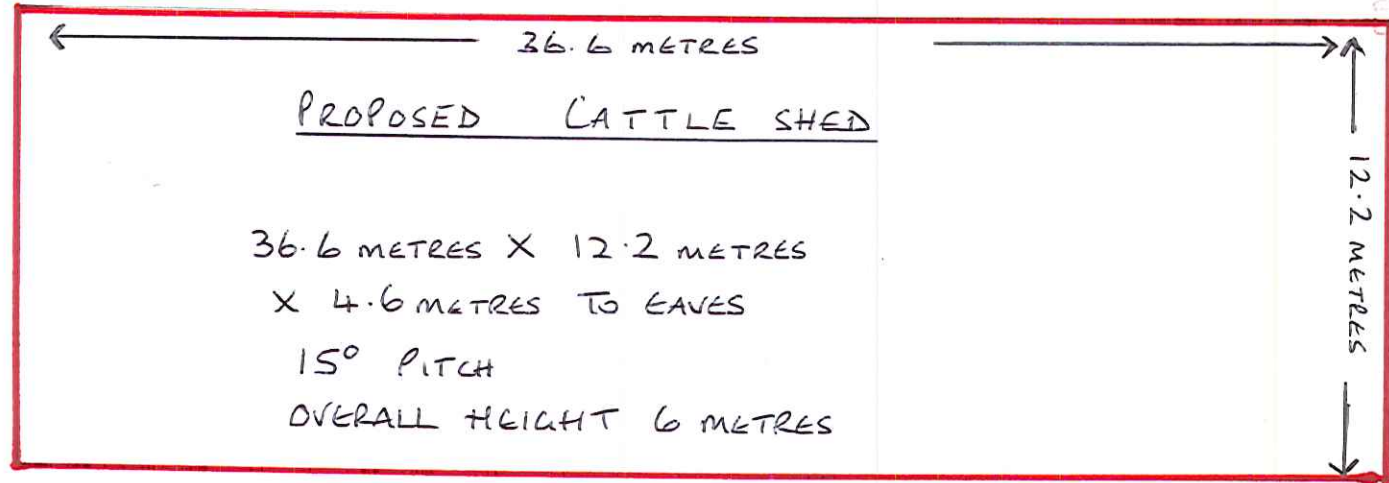

ACCESS FOR FEED

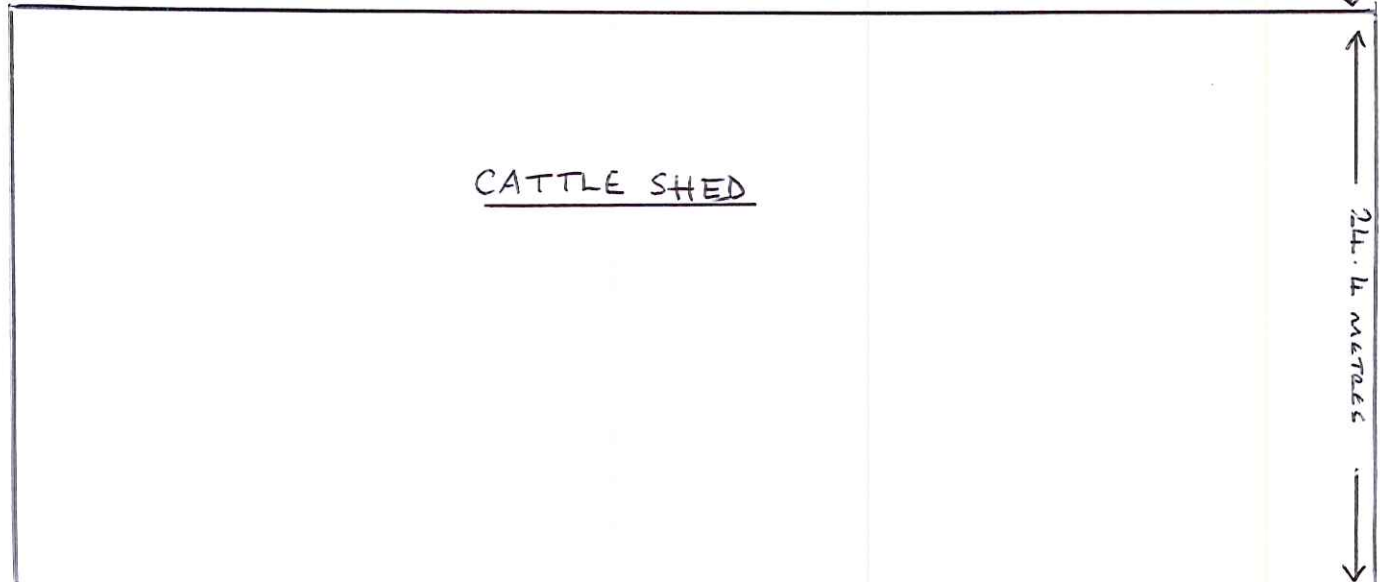

← 20 METRES

EXISTING
STRAW
SHED

14 NOV 2011

← 5.2 METRES

← 21.4 METRES

← 36 METRES




SCALE 1:100


HOME FARM
DUNGSLEY
WHITBY
NORTH YORKSHIRE
YO21 3TL

HF 3
END ELEVATION

(BOTH ENDS SAME)

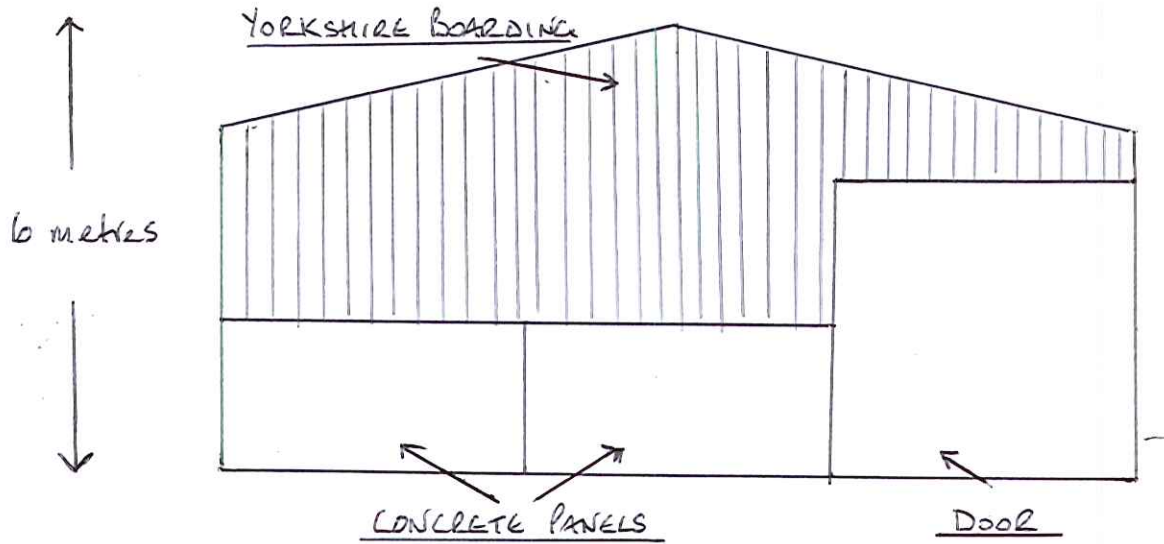

EXISTING LITTLE SHED

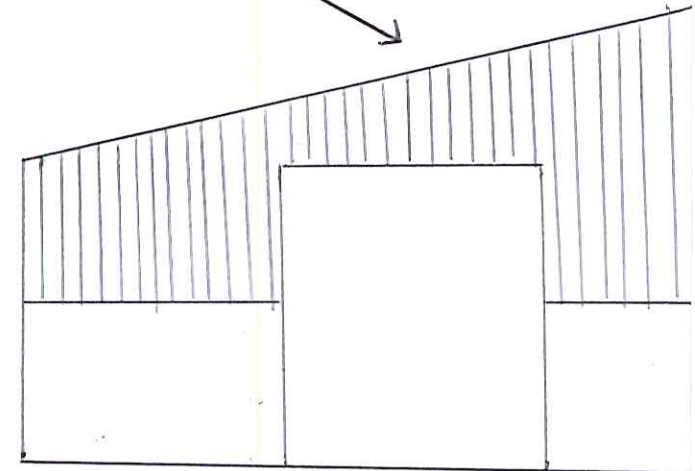


SCALE 1:100

HOME FARM
DUNSLEY
WHITBY
N. YORKS
YO21 3TL


14 NOV 2015

SCALE 1:200

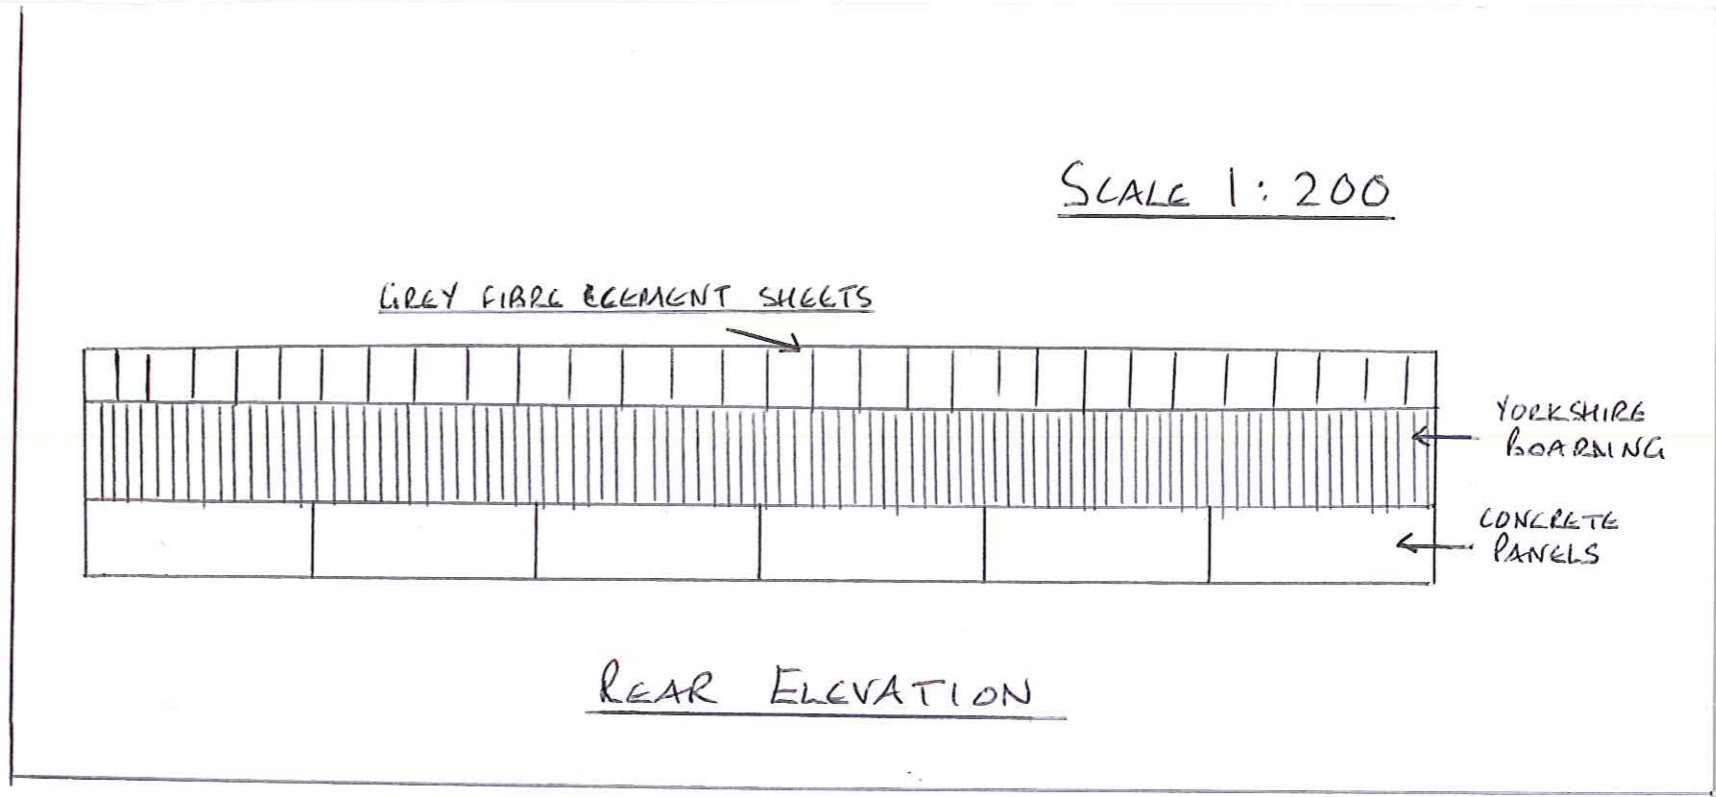

REAR ELEVATION

HF 4
REAR AND
FRONT ELEVATION

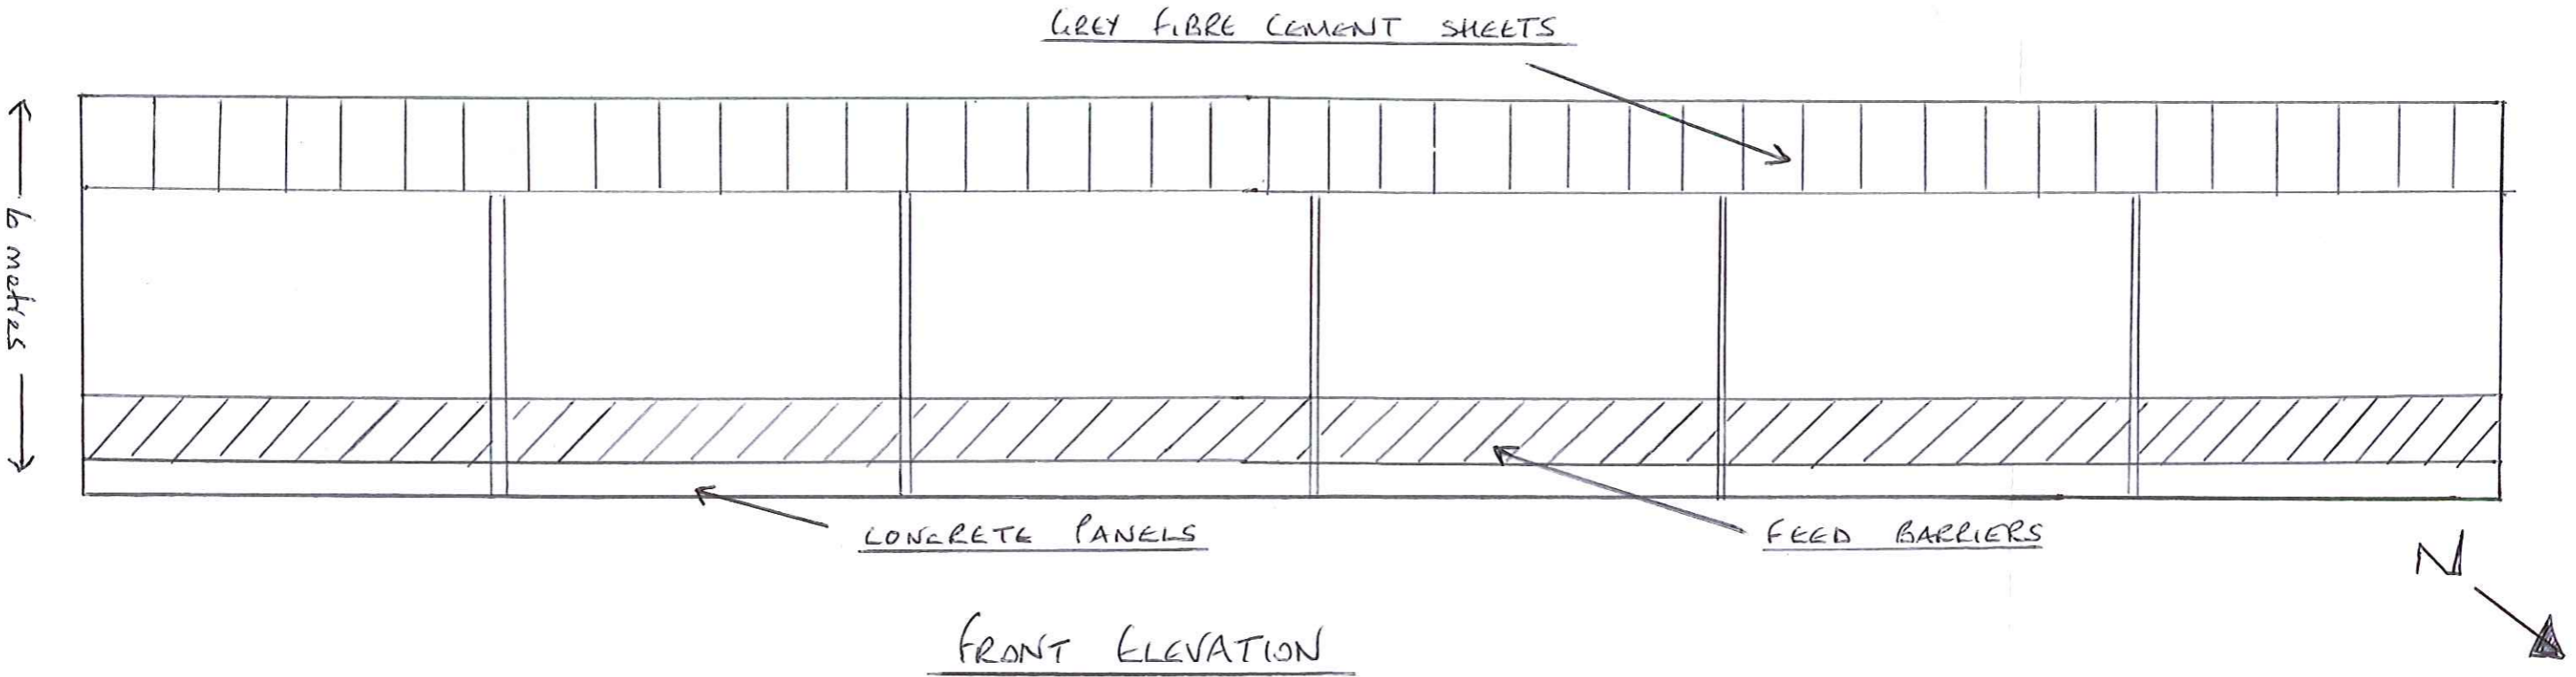

FRONT ELEVATION