




Site Plan

Scale 1:2500

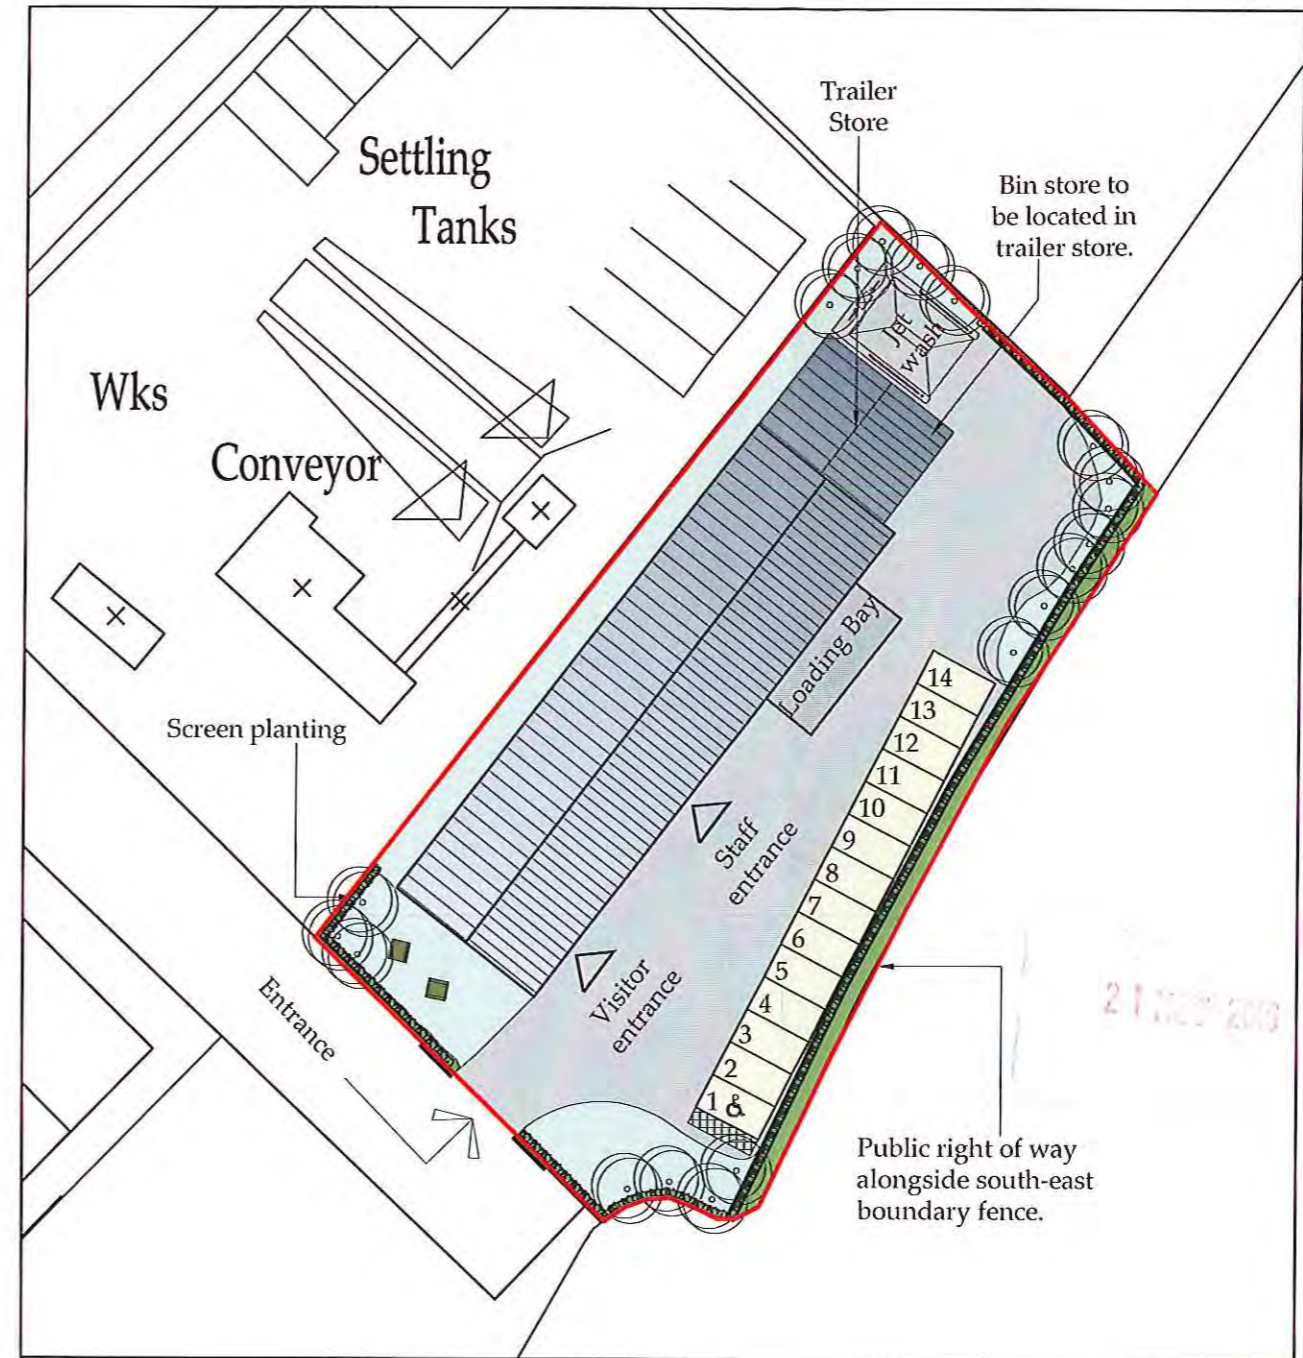

Block Plan

Scale 1:500

Ordnance Survey Licence No. 100002562

b h d partnership

Airy Hill Manor, Whitby, North Yorkshire, UK. YO21 1OB.

www.bhdpartnership.com

DO NOT SCALE from this drawing. Only figured dimensions are to be taken from this drawing.
 The Contractor must verify all dimensions on site before commencing any work or shop drawings.
 The Contractor must report any discrepancies before commencing work. If this drawing exceeds the quantities taken in any way, the Technician is to be informed before work is initiated.
 Work within The Construction (Design and Management) Regulations 2015 is not to start until a Health & Safety Plan has been produced. This drawing is Copyright and must not be reproduced without consent of BHD Partnership Ltd

| REV | DATE | BY | AMENDMENT | CHKD | APVD |
|-----|----------|----|----------------------------------|------|------|
| C | 21.11.16 | CW | Notes added | TRH | |
| B | 26.10.16 | CW | Amended to suit client comments. | TRH | |
| A | 18.08.16 | CW | Issued for approval | TRH | |

CLIENT:
Fusco's of Whitby

PROJECT:
Proposed offices & business premises, Whitby Business Park

A3 DRN: C. Walker DATE: 17.08.16
 SCALE: As shown ISSUE: Tender

DRAWING TITLE:
Proposed Site and Block Plan

DRAWING NR:
D11039-01

REV:
C