
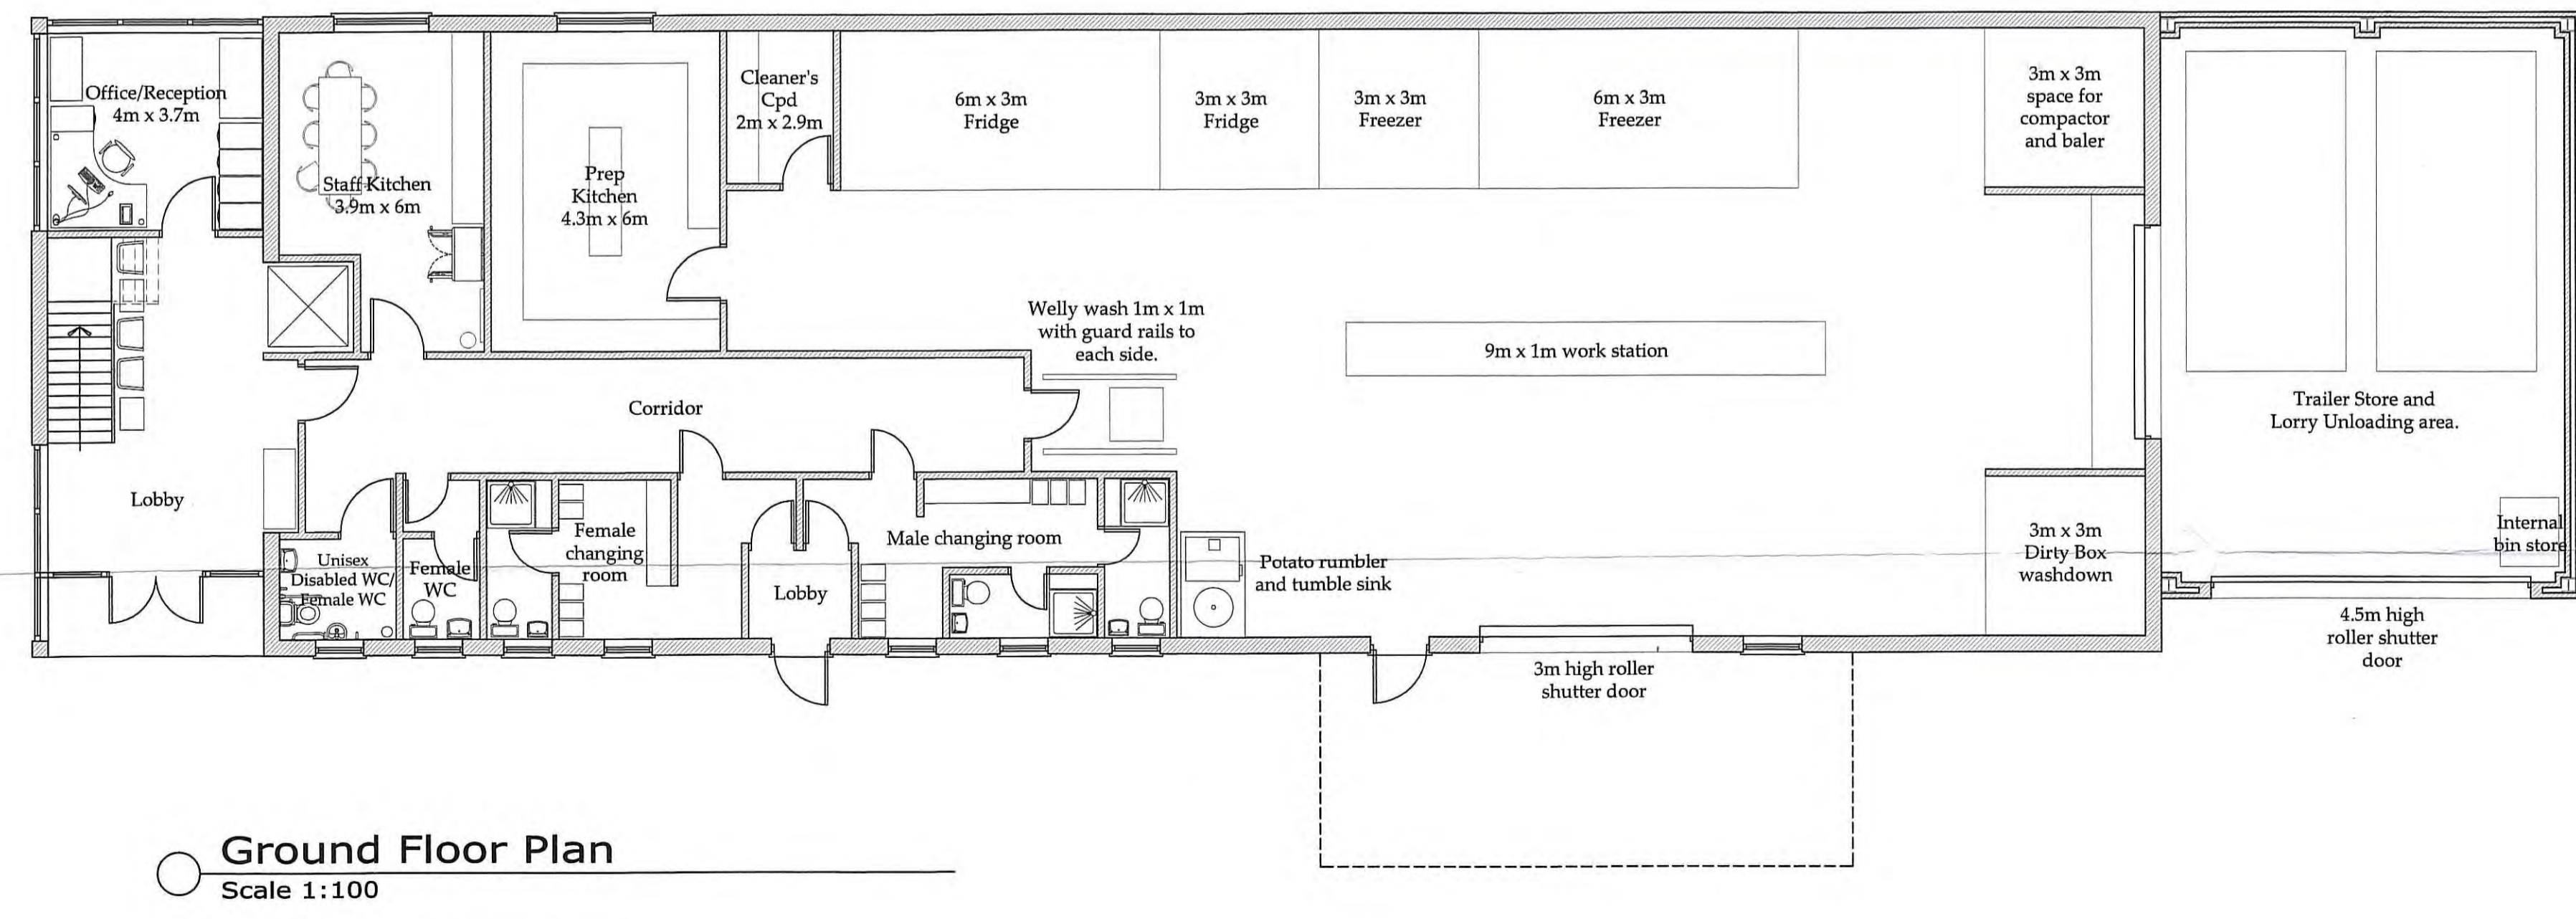


Do not scale from this drawing, only figured dimensions are to be taken from this drawing.
 The contractor must verify all dimensions on site before commencing any work or shop drawings.
 The contractor must report any discrepancies before commencing work. If this drawing exceeds the quantities taken in any way, the technician is to be informed before work is initiated.
 Work within the construction (design and management) regulations 2015 is not to start until a health & safety plan has been produced. This drawing is copyright and must not be reproduced without consent of BHD Partnership Ltd.

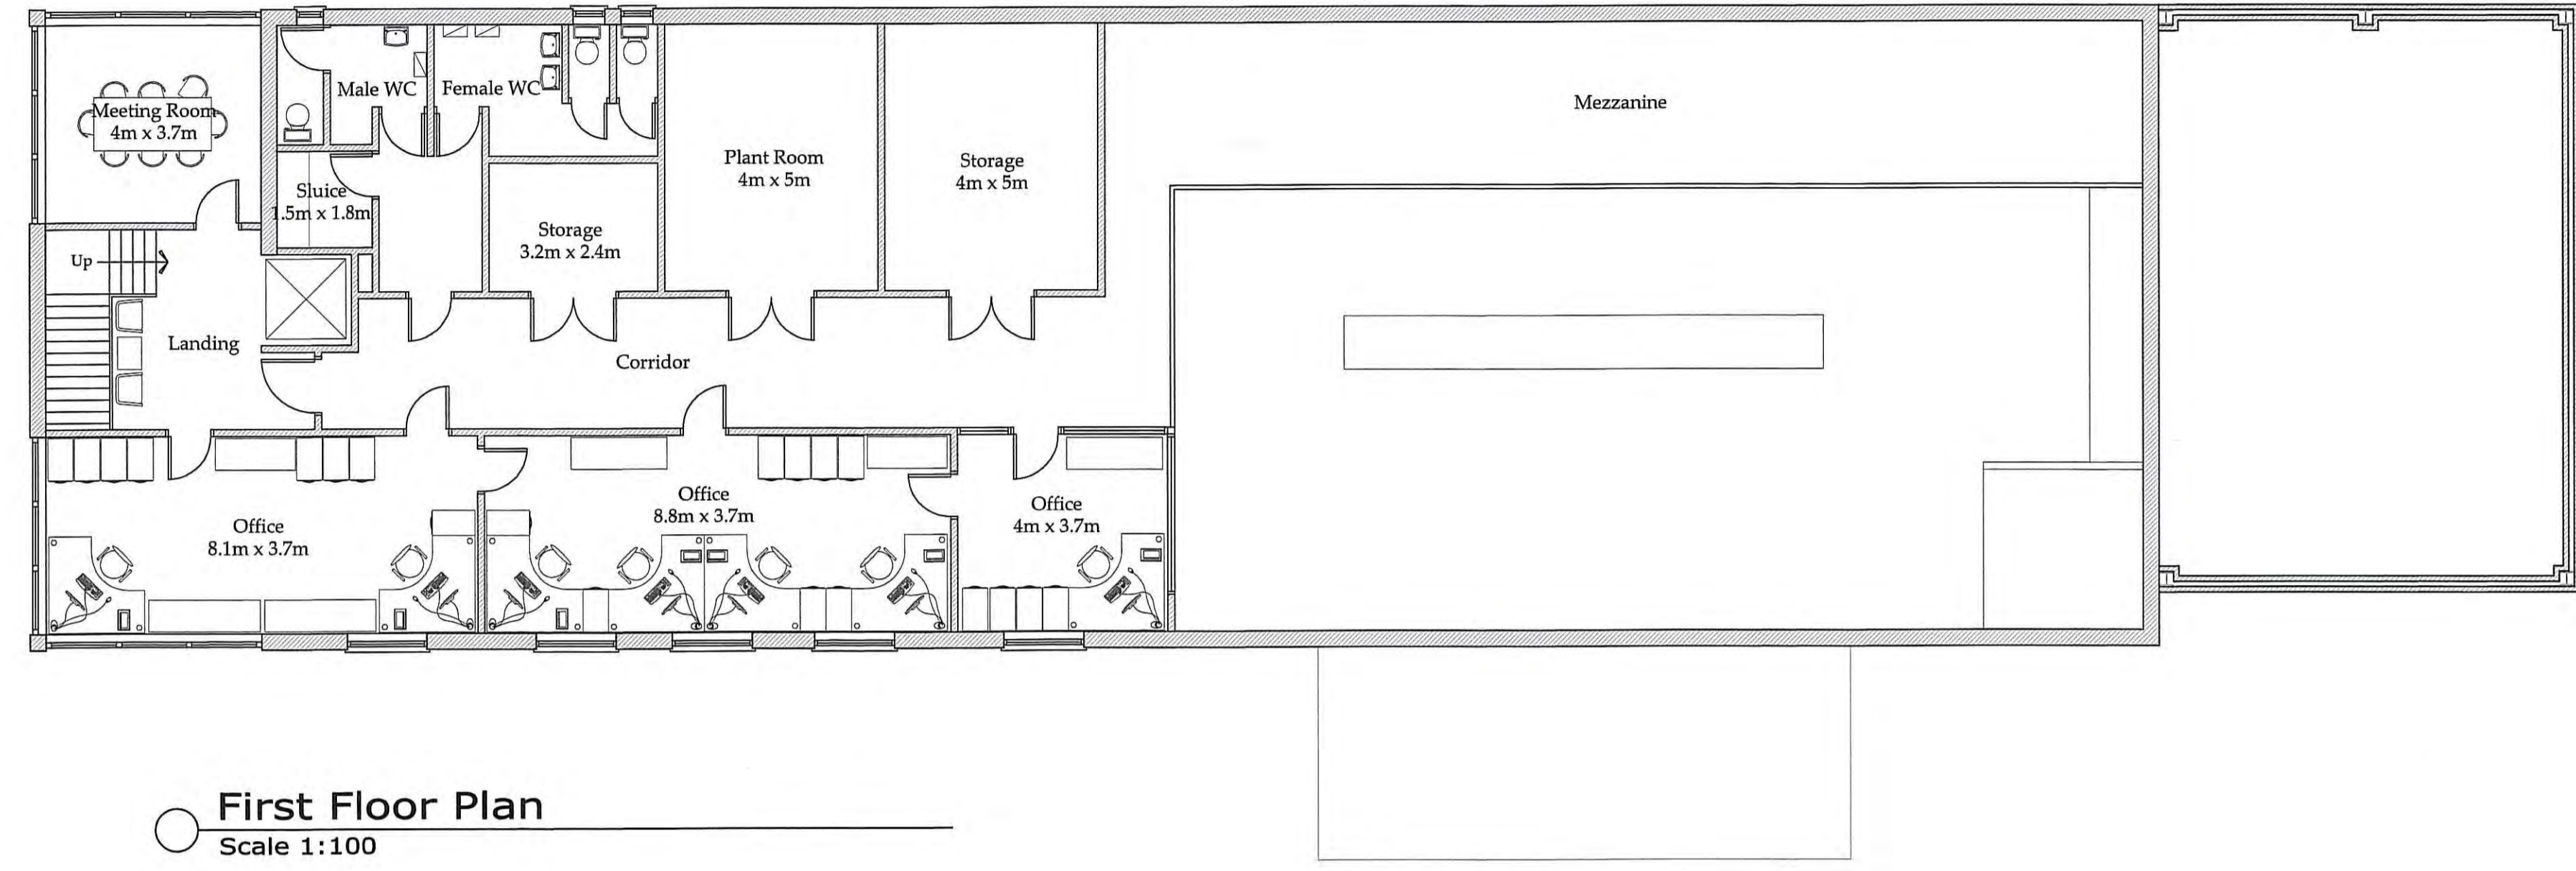


REV	DATE	BY	AMENDMENT
C	21.11.16	CW	Bin store shown in trailer store
B	26.10.16	CW	Amended to suit client comments
A	18.08.16	CW	Issued for approval

bhd
 partnership
 Architecture + Engineering


Airy Hill Manor, Waterstead Lane,
 Whitby, N. Yorks. YO21 1QB

CLIENT:	Fusco's of Whitby
PROJECT:	Proposed offices and business premises. Fairfield Way, Whitby Business Park
DRAWING:	Proposed Plans
DRAWING STATUS:	Tender
DRAWN:	C. Walker
CHECKED:	T. Harrison
SCALE @ SIZE:	1:100 @ A1
DATE:	15.08.16
DRAWING No:	D11039-02
REV:	C

Do not scale from this drawing, only figured dimensions are to be taken from this drawing.
 The contractor must verify all dimensions on site before commencing any work or shop drawings.
 The contractor must report any discrepancies before commencing work. If this drawing exceeds the quantities taken in any way, the technician is to be informed before work is initiated.
 Work within the construction (design and management) regulations 2015 is not to start until a health & safety plan has been produced. This drawing is copyright and must not be reproduced without consent of BHD Partnership Ltd.

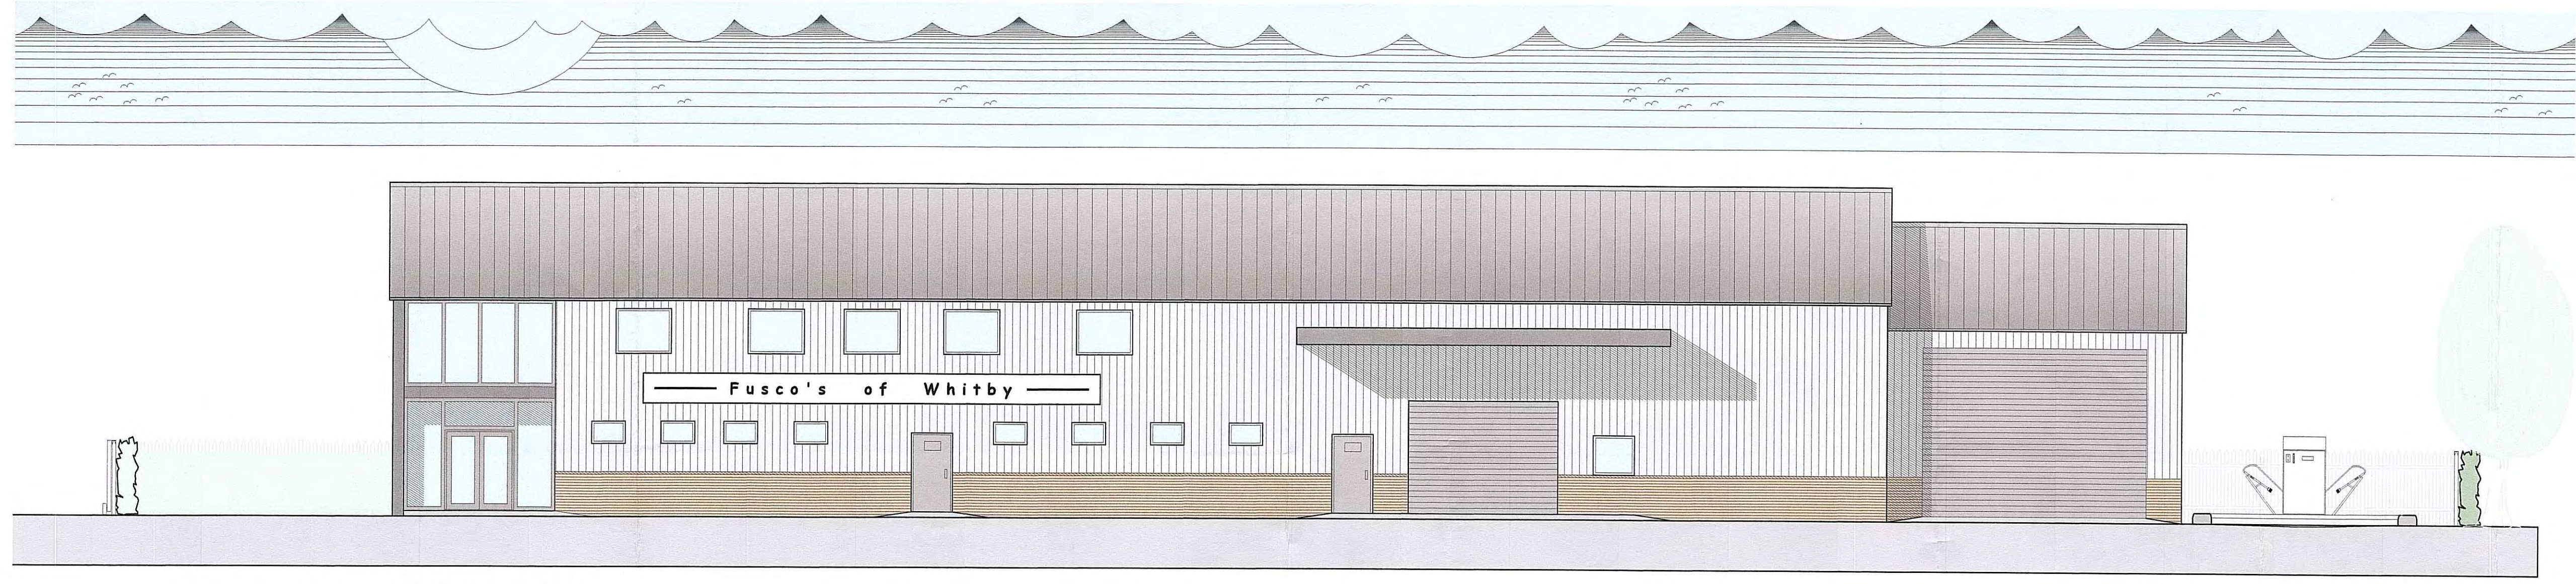


○ Front Elevation (South East)
 Scale 1:100

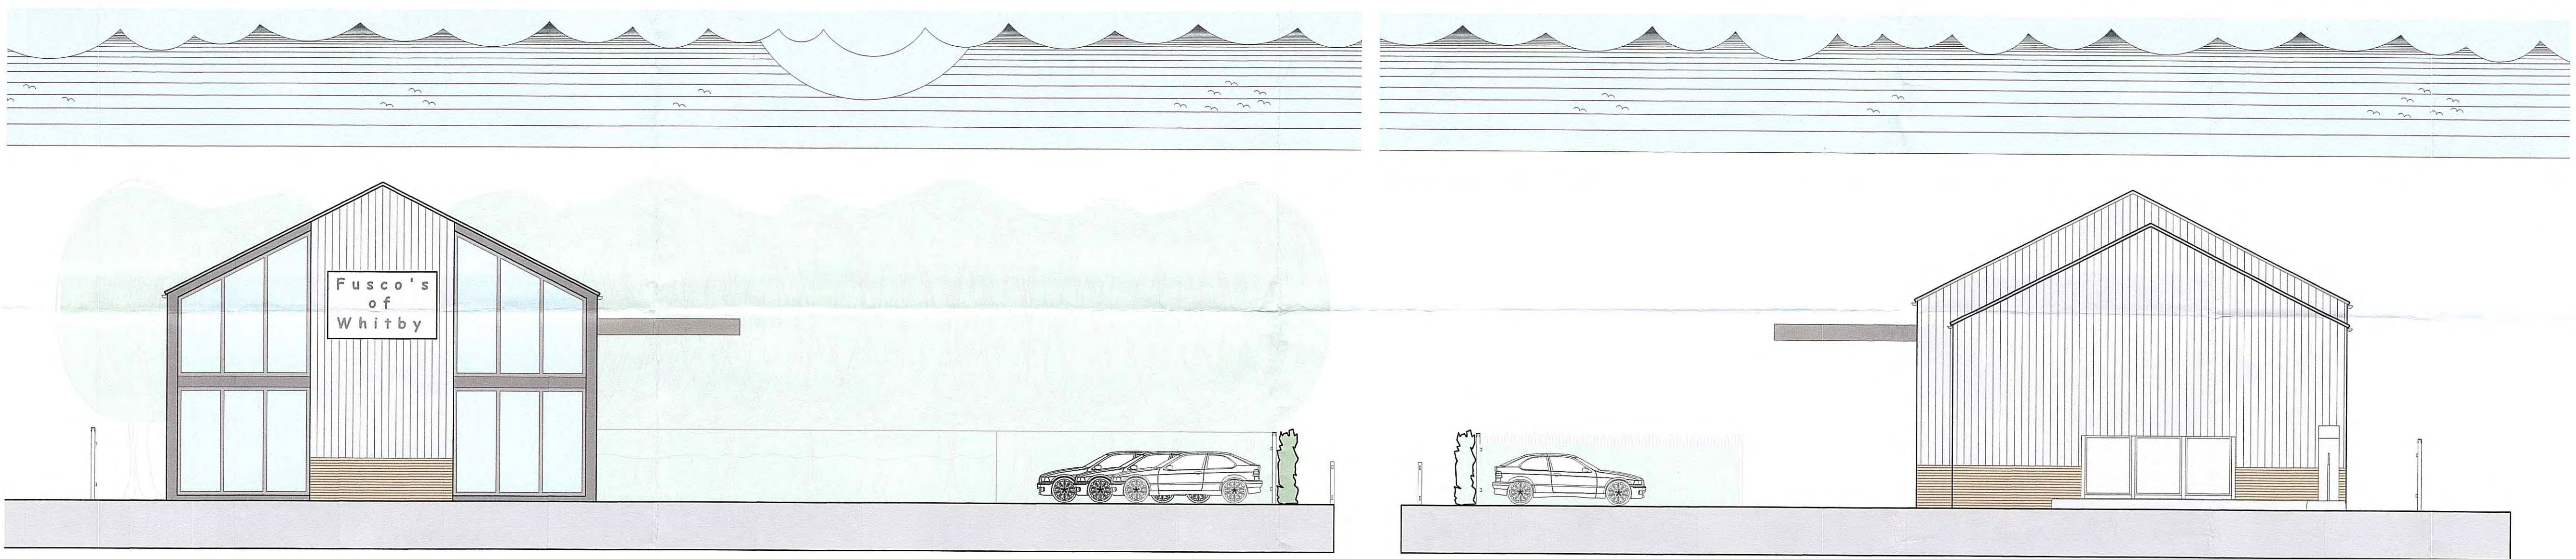

○ Side Elevation (South West)
 Scale 1:100

○ Side Elevation (North East)
 Scale 1:100

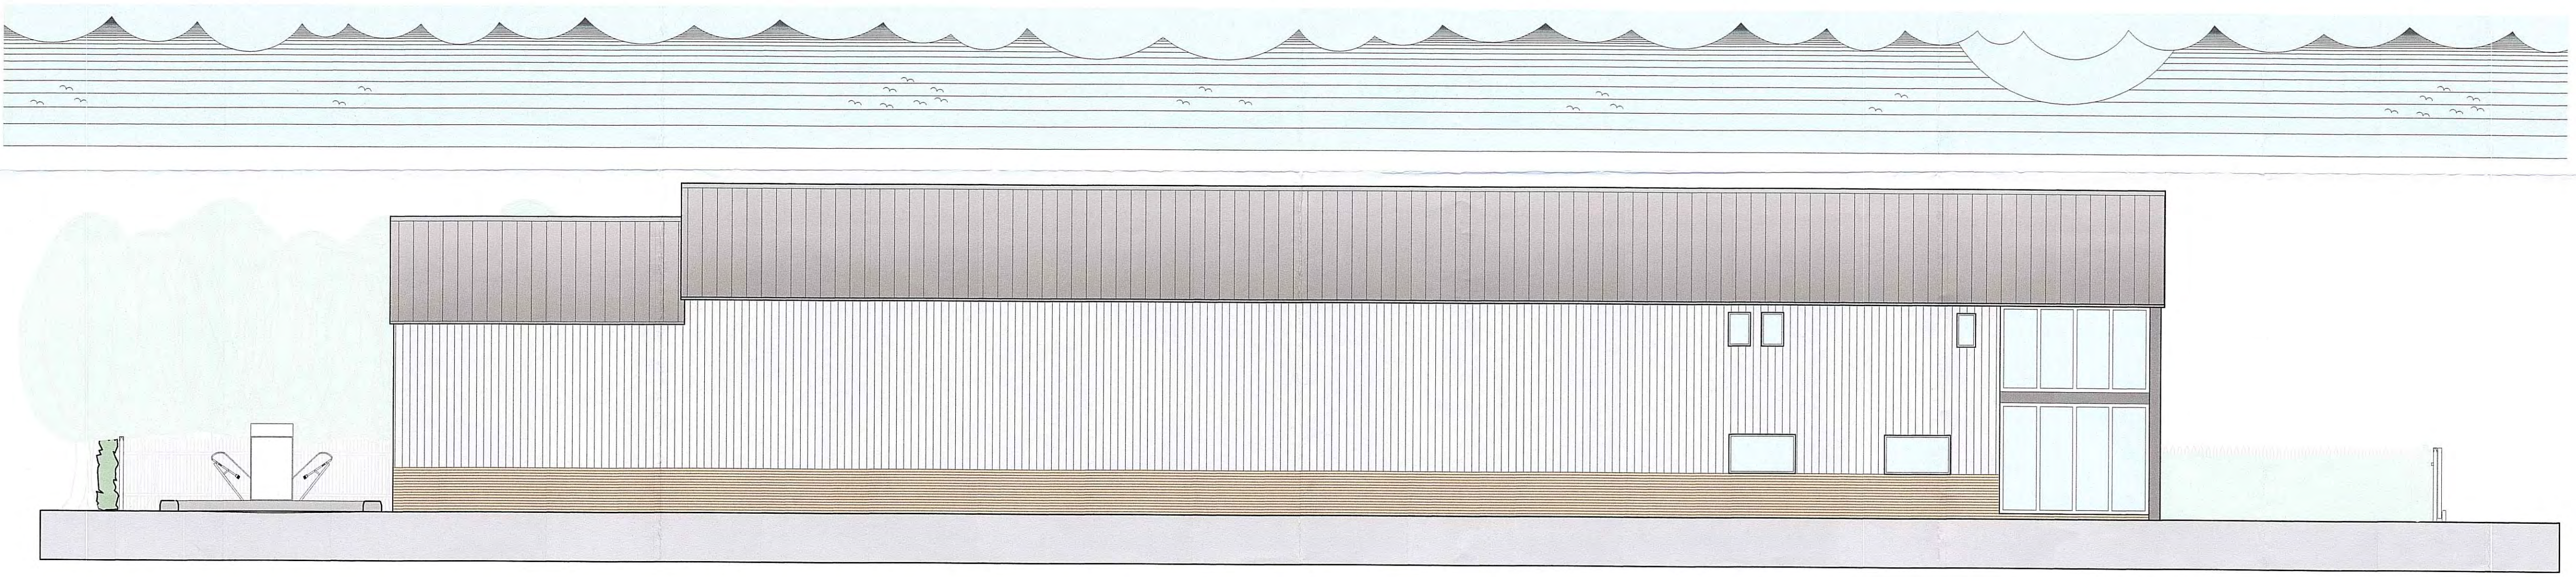

○ Rear Elevation (North West)
 Scale 1:100

REV	DATE	BY	AMENDMENT
A	26.10.16	CW	Issued for approval

bhd
 partnership
 Architecture + Engineering

Airy Hill Manor, Waterstead Lane,
 Whitby, N. Yorks. YO21 1QB.

CLIENT:	Fusco's of Whitby
PROJECT:	Proposed offices and business premises. Fairfield Way, Whitby Business Park
Drawing:	Proposed Elevations
DRAWING STATUS:	Tender
DRAWN:	C. Walker
CHECKED:	T. Harrison
SCALE @ SIZE:	1:100 @ A1
DATE:	15.08.16
DRAWING No:	D11039-05
REV:	A