


1:200 EXISTING SITE ARRANGEMENT - REMAINS UNCHANGED BY PROPOSED CHANGE OF USE

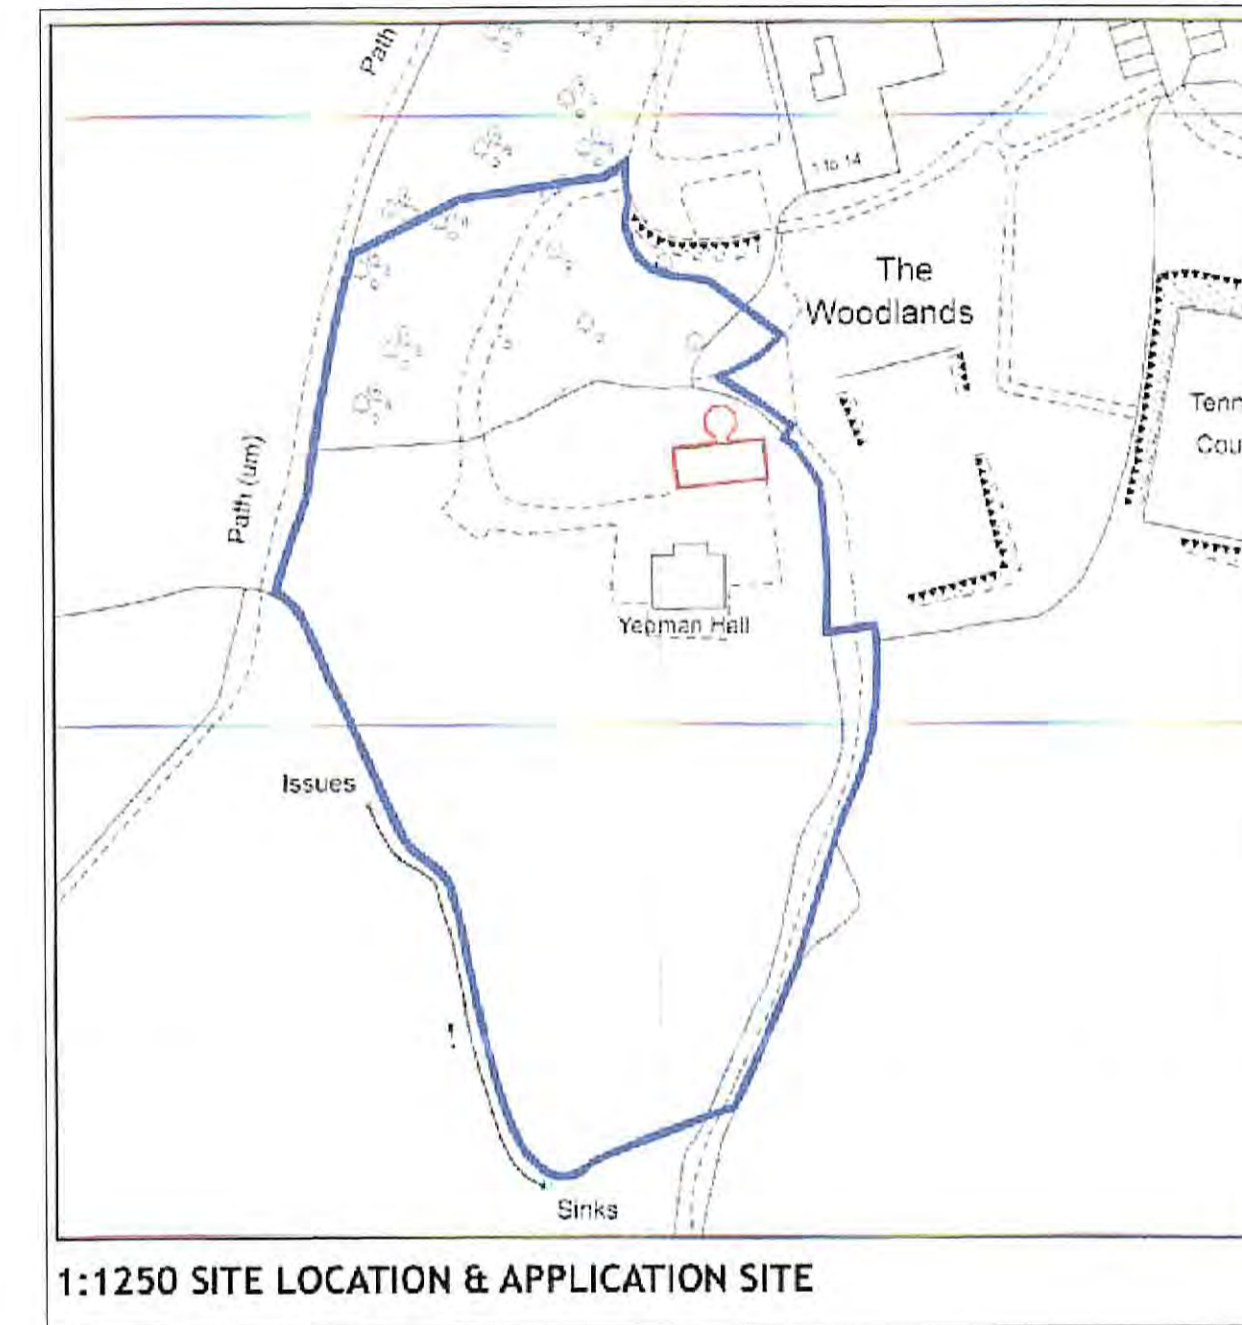

1:1250 SITE LOCATION & APPLICATION SITE

JOURNEYMAN DESIGN

PROJECT YEOMAN HALL, SLEIGHTS.

CLIENT SIMON & MARIE JAY

TITLE APPLICATION SITE & EXISTING SITE LAYOUT WHICH REMAINS UNCHANGED


STATUS	DATE	SCALE	REV
PLANNING	11.01.2017	1:200/ 1250 @ A1	-

DRAWING NO. **YH 17 PL-01**


THIS DRAWING IS FOR PLANNING PURPOSES ONLY AND NO OTHER USE. ALL DIMENSIONS SHOWN ARE PROVISIONAL AND ARE SUBJECT TO ON SITE CONFIRMATION AT THE START OF THE CONSTRUCTION STAGE - ANY DISCREPANCIES ARE TO BE REPORTED TO THE EMPLOYER IMMEDIATELY.

UNITY CENTRE . 85 BOLE HILL ROAD SHEFFIELD S6 5NN
JOURNEYMANDESIGN.CO.UK

OS Licence NO 02164600

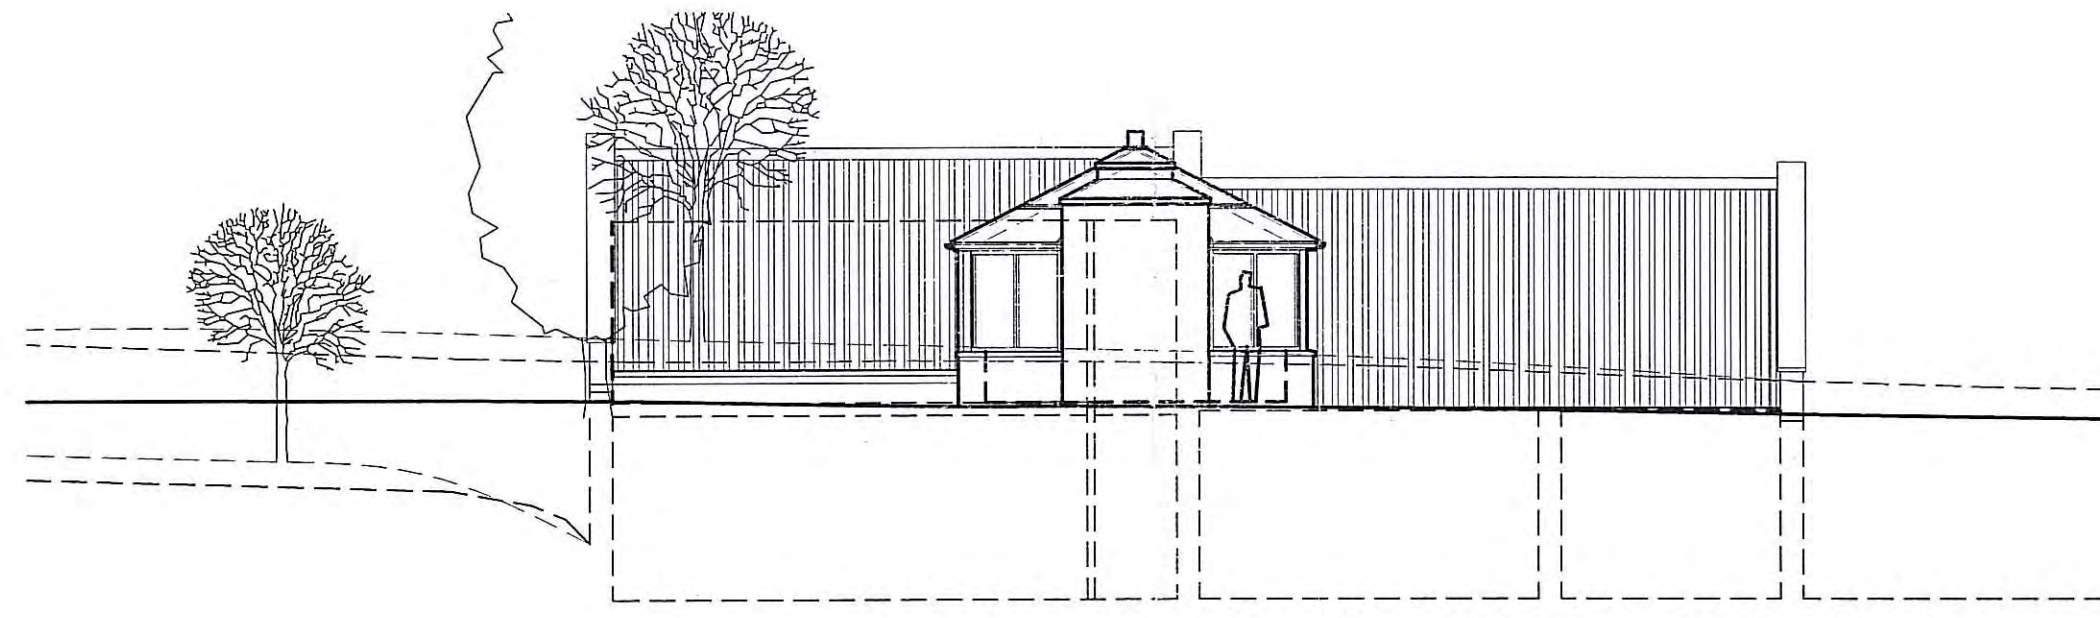


1:100 EXISTING NORTH ELEVATION - REMAINS UNCHANGED BY PROPOSED CHANGE OF USE

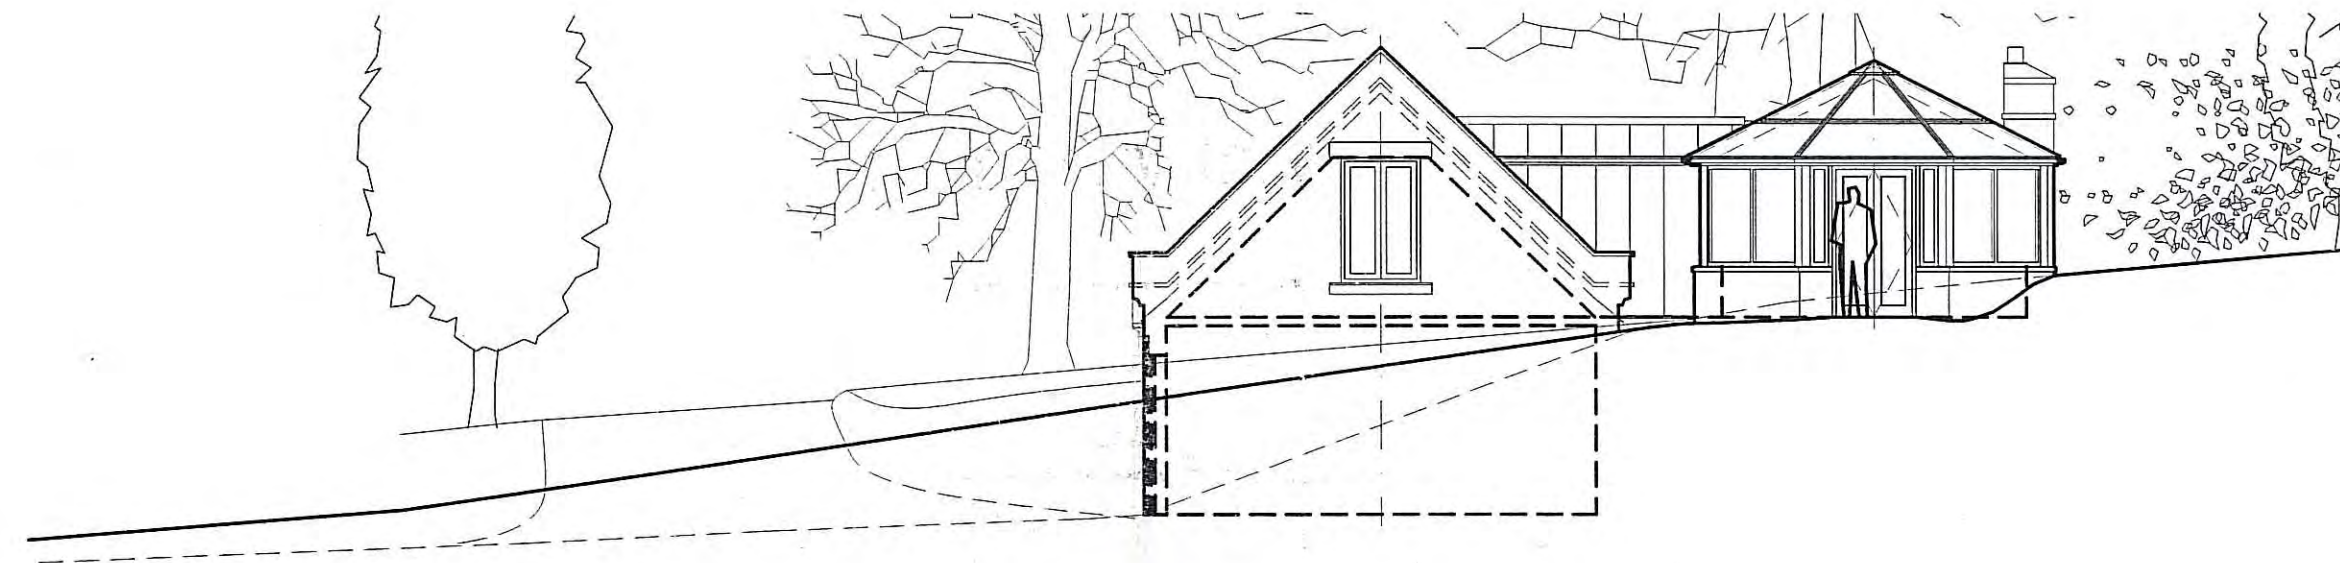

1:100 EXISTING EAST ELEVATION - REMAINS UNCHANGED BY PROPOSED CHANGE OF USE



1:100 EXISTING SOUTH ELEVATION - REMAINS UNCHANGED BY PROPOSED CHANGE OF USE

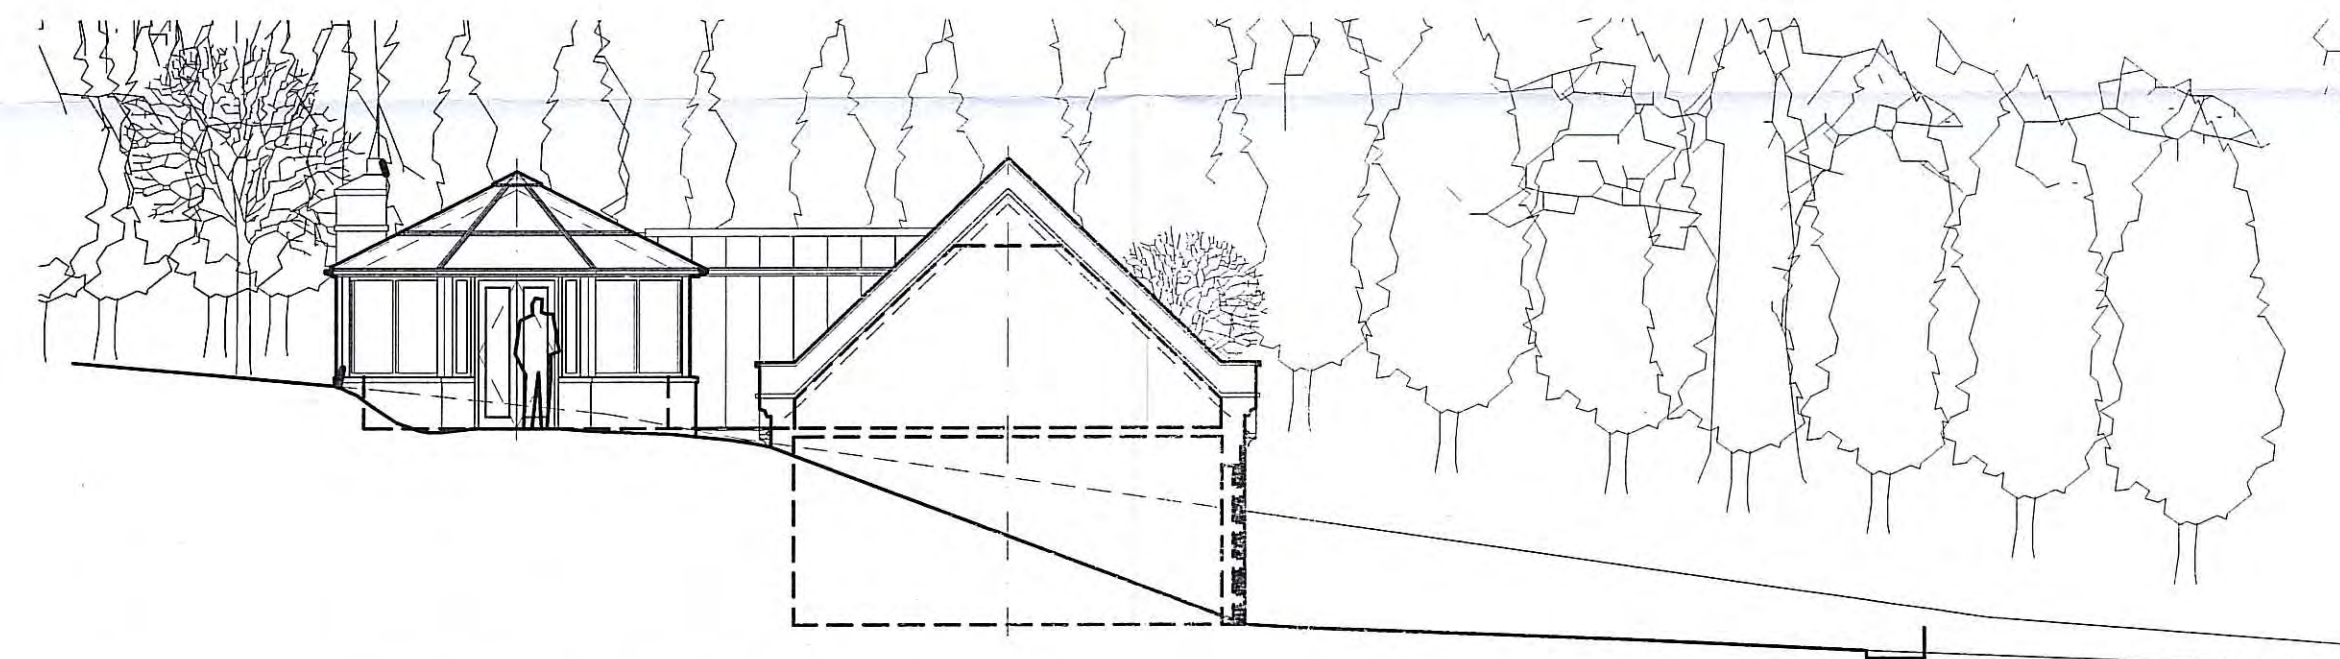

1:100 EXISTING WEST ELEVATION - REMAINS UNCHANGED BY PROPOSED CHANGE OF USE

**JOURNEYMAN
DESIGN**

PROJECT YEOMAN HALL, SLEIGHTS.

CLIENT SIMON & MARIE JAY


TITLE EXISTING ELEVATIONS

STATUS	DATE	SCALE	REV
PLANNING	11.01.2017	1:100 @ A1	-


DRAWING NO. YH 17 PL-03

THIS DRAWING IS FOR PLANNING PURPOSES ONLY AND NO OTHER USE.
ALL DIMENSIONS SHOWN ARE PROVISIONAL AND ARE SUBJECT TO ON-SITE CONFIRMATION AT THE START OF THE CONSTRUCTION STAGE - ANY DISCREPANCIES ARE TO BE REPORTED TO THE EMPLOYER IMMEDIATELY. DO NOT SCALE FROM THIS DRAWING.

UNITY CENTRE . 95 BOLE HILL ROAD
SHEFFIELD . S6 5DD
NPA
OCT 2017
JOURNEYMANDESIGN.CO.UK

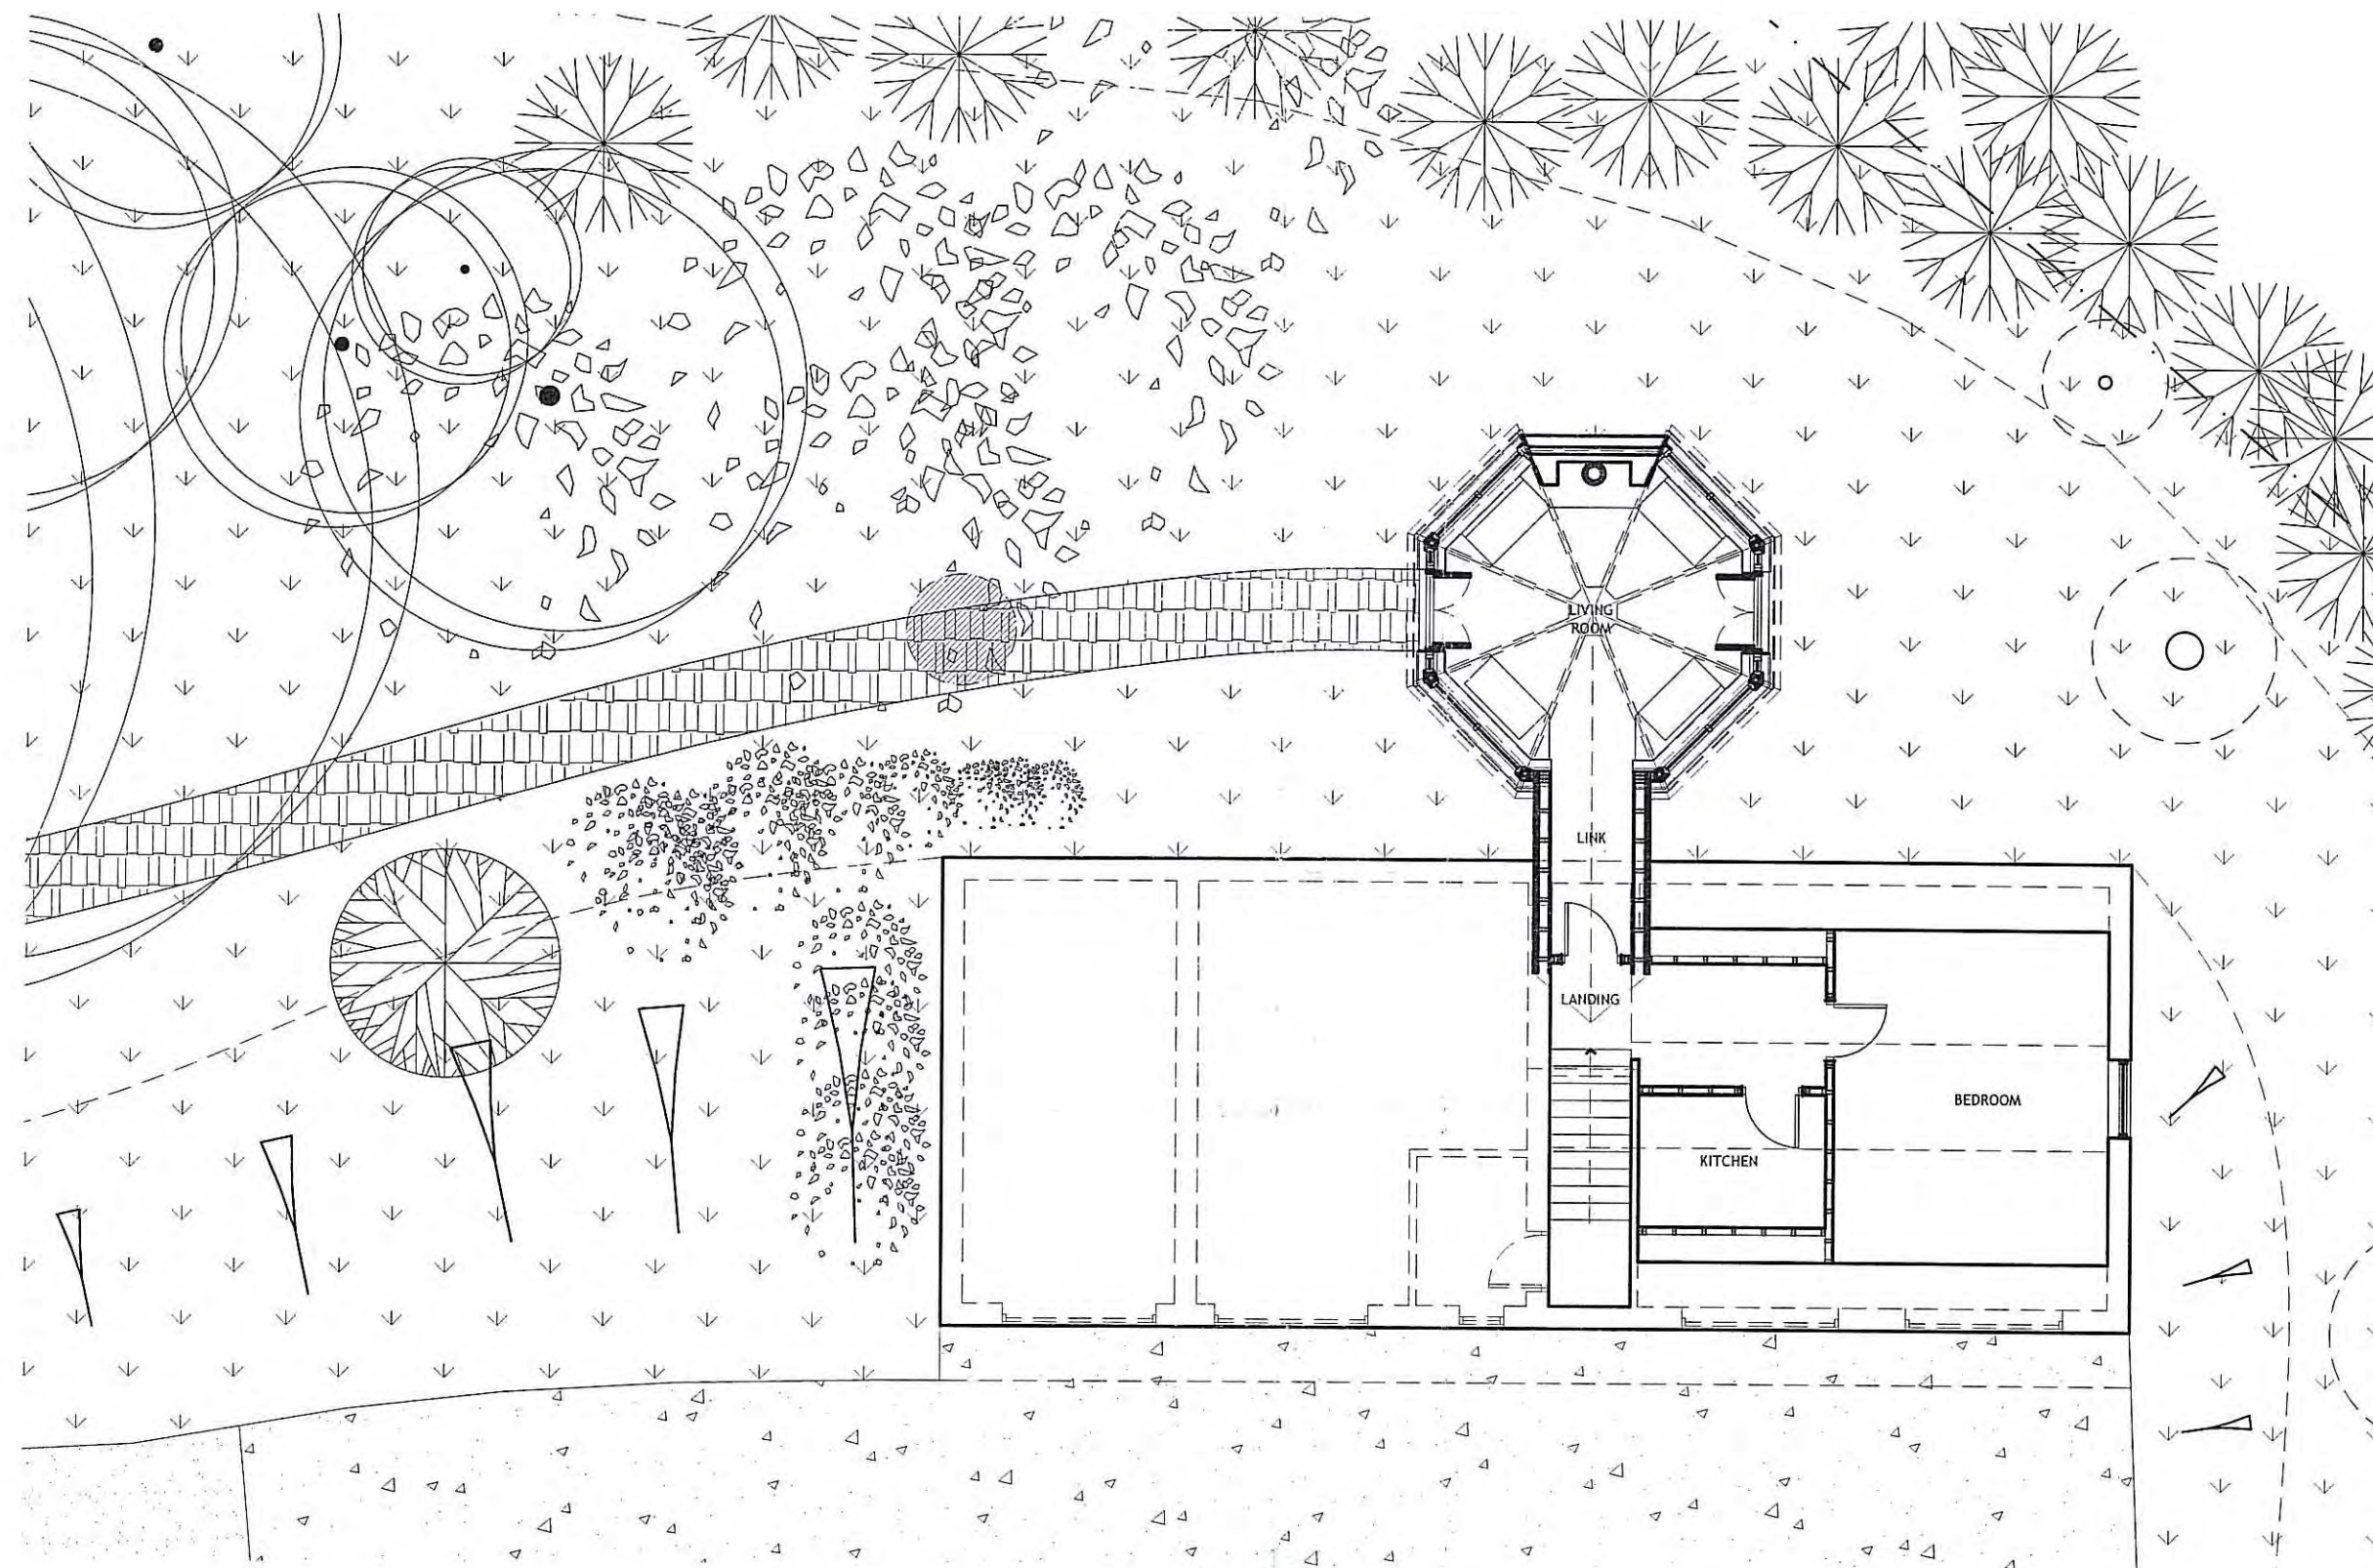

1:100 EXISTING FIRST FLOOR PLAN - REMAINS UNCHANGED BY PROPOSED CHANGE OF USE

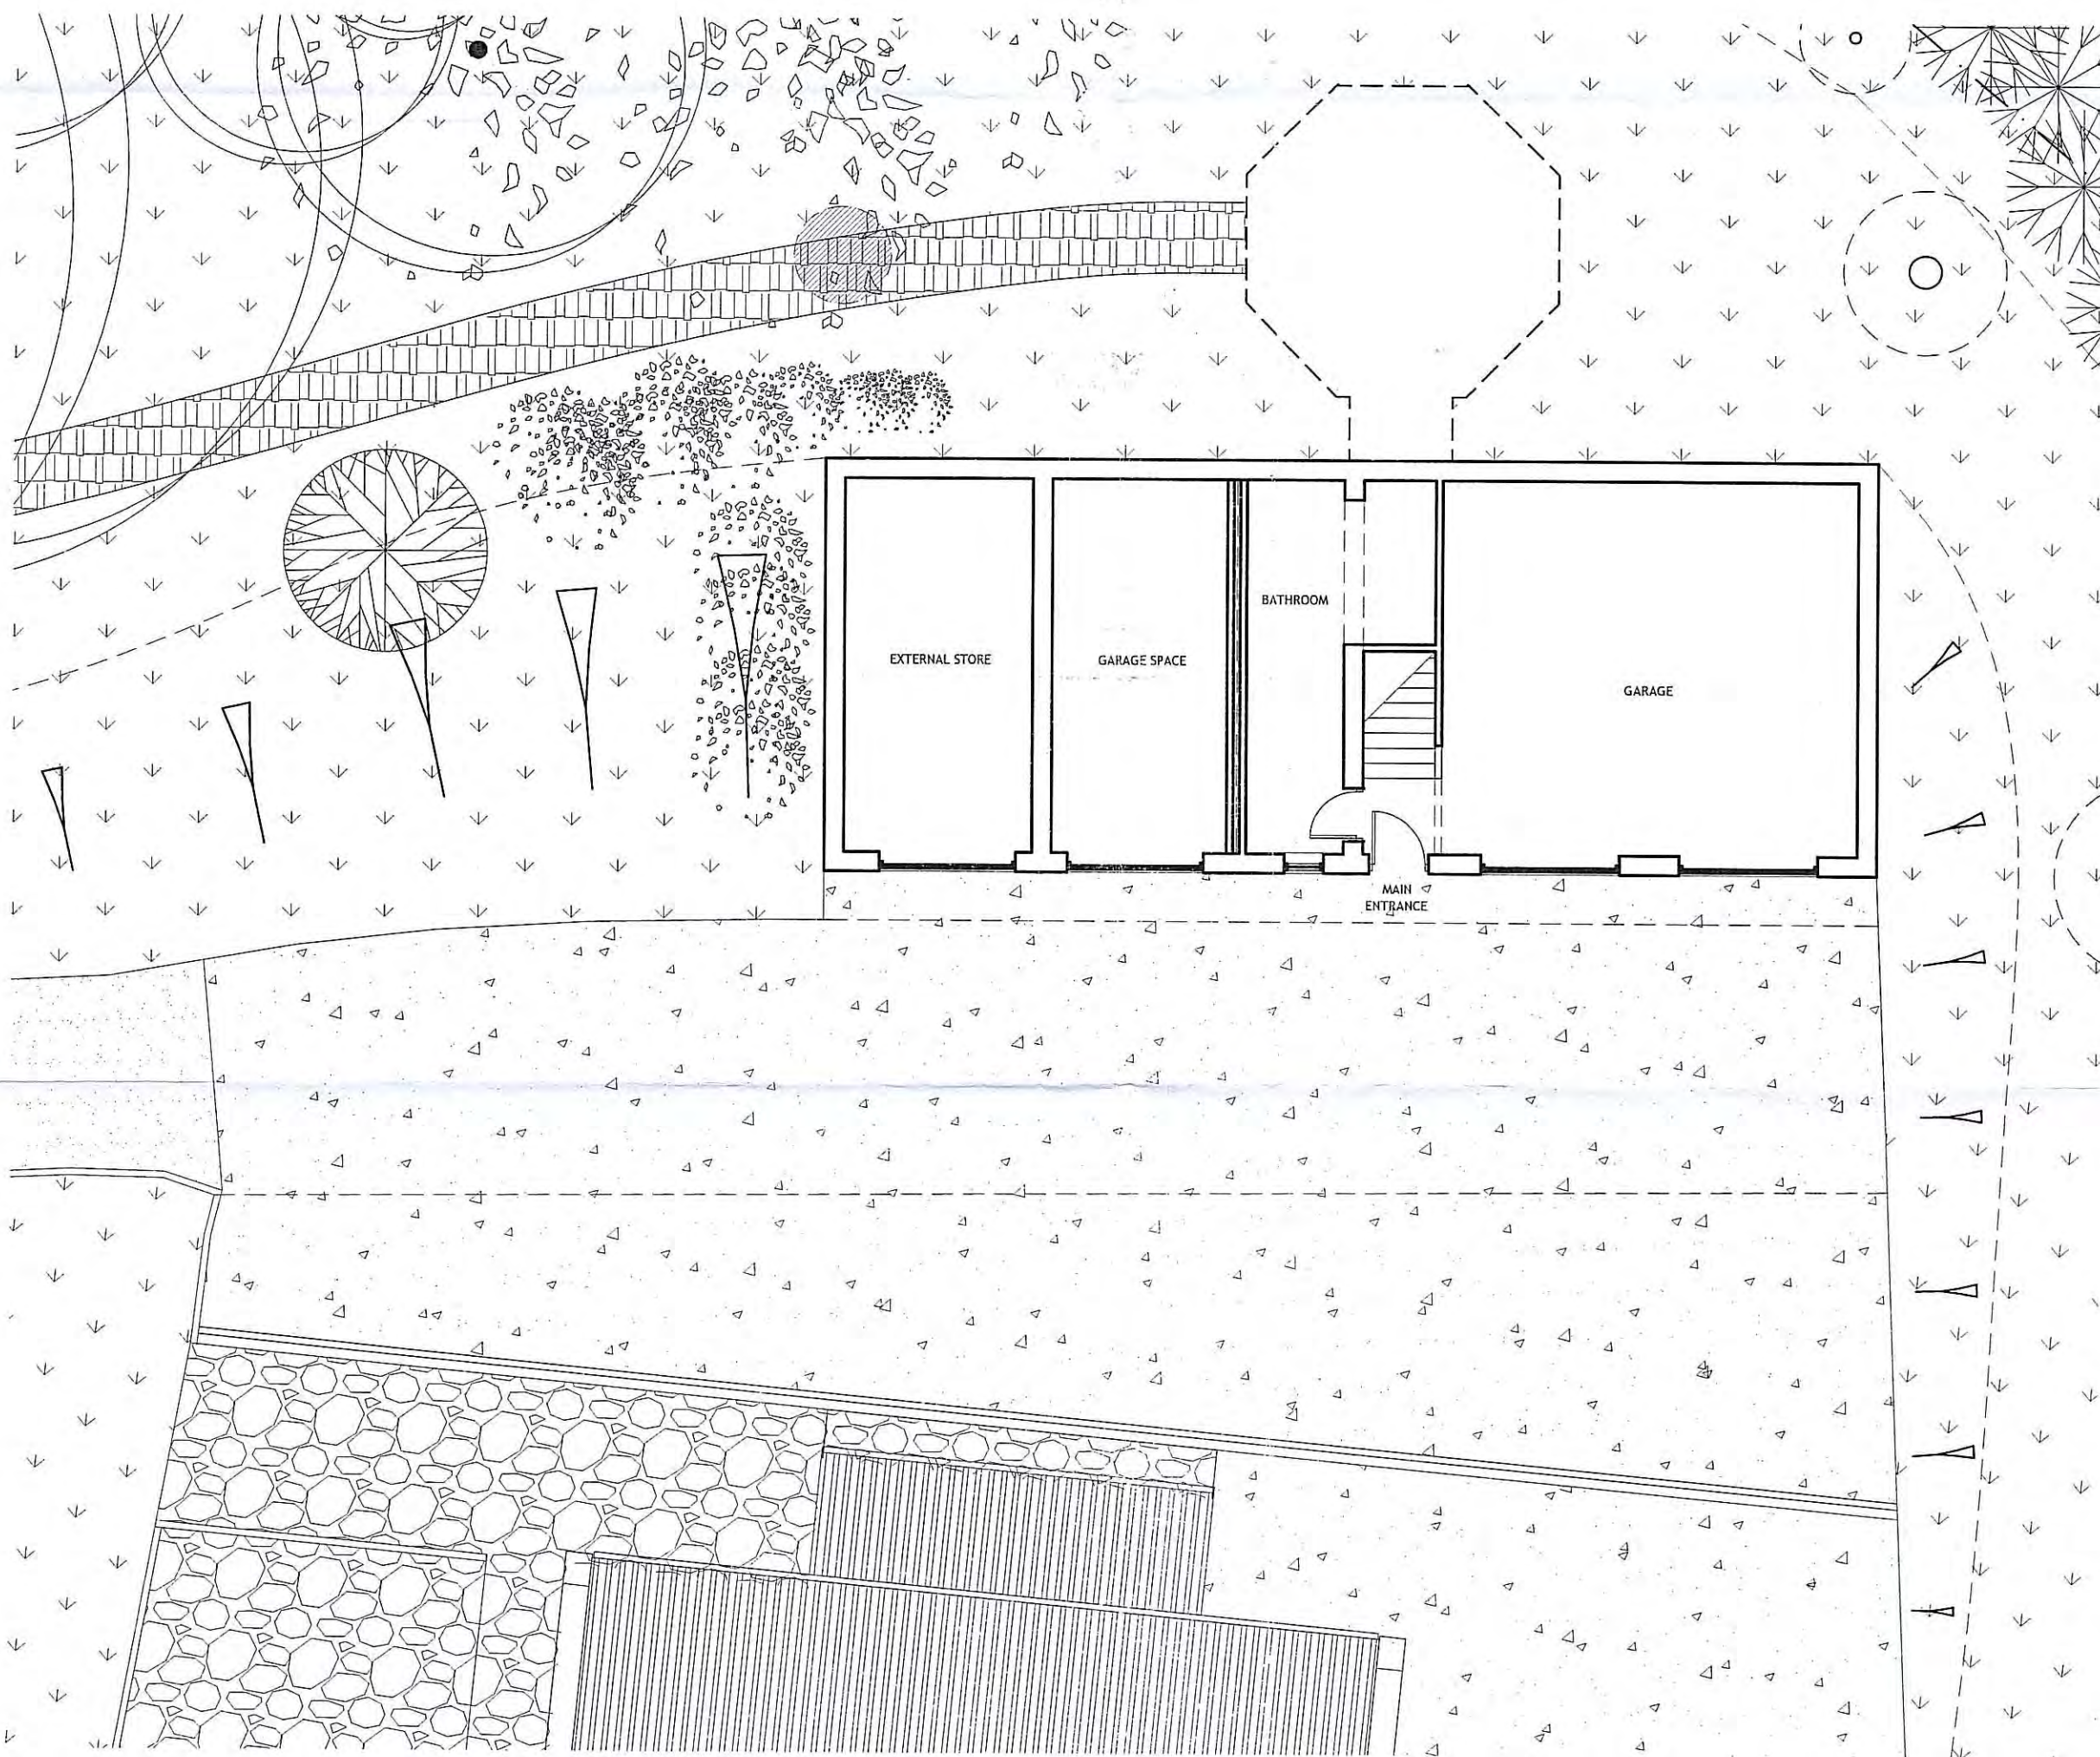

1:100 EXISTING GROUND FLOOR PLAN - REMAINS UNCHANGED BY PROPOSED CHANGE OF USE

NOTES:

JOURNEYMAN DESIGN

PROJECT YEOMAN HALL, SLEIGHTS.

CLIENT SIMON & MARIE JAY

TITLE EXISTING FLOOR PLANS

STATUS	DATE	SCALE	REV
PLANNING	11.01.2017	1:100 @ A1	-

DRAWING NO. YH 17 PL-02

THIS DRAWING IS FOR PLANNING PURPOSES ONLY AND NO OTHER USE.
ALL DIMENSIONS SHOWN ARE PROVISIONAL AND ARE SUBJECT TO ON SITE CONFIRMATION AT THE START OF THE CONSTRUCTION STAGE - ANY DISCREPANCIES ARE TO BE REPORTED TO THE EMPLOYER IMMEDIATELY. DO NOT SCALE FROM THIS DRAWING.

UNITY CENTRE . 85 BOLE HILL ROAD
SHEFFIELD S18 7LN
03 FEB 2017
JOURNEYMANDESIGN.CO.UK