
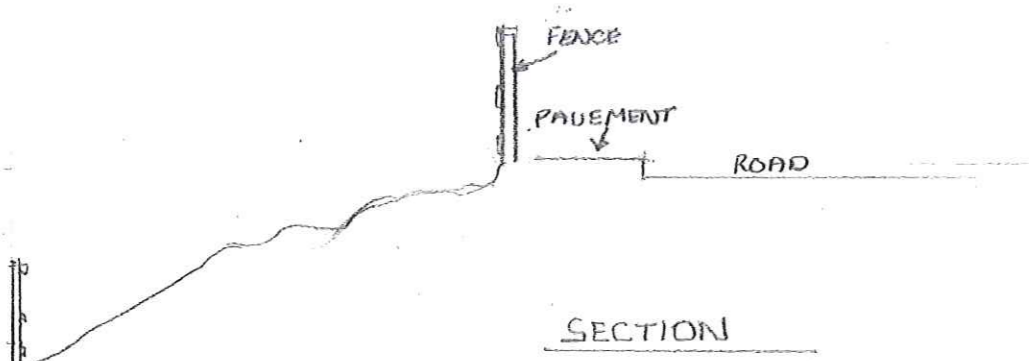


EXISTING

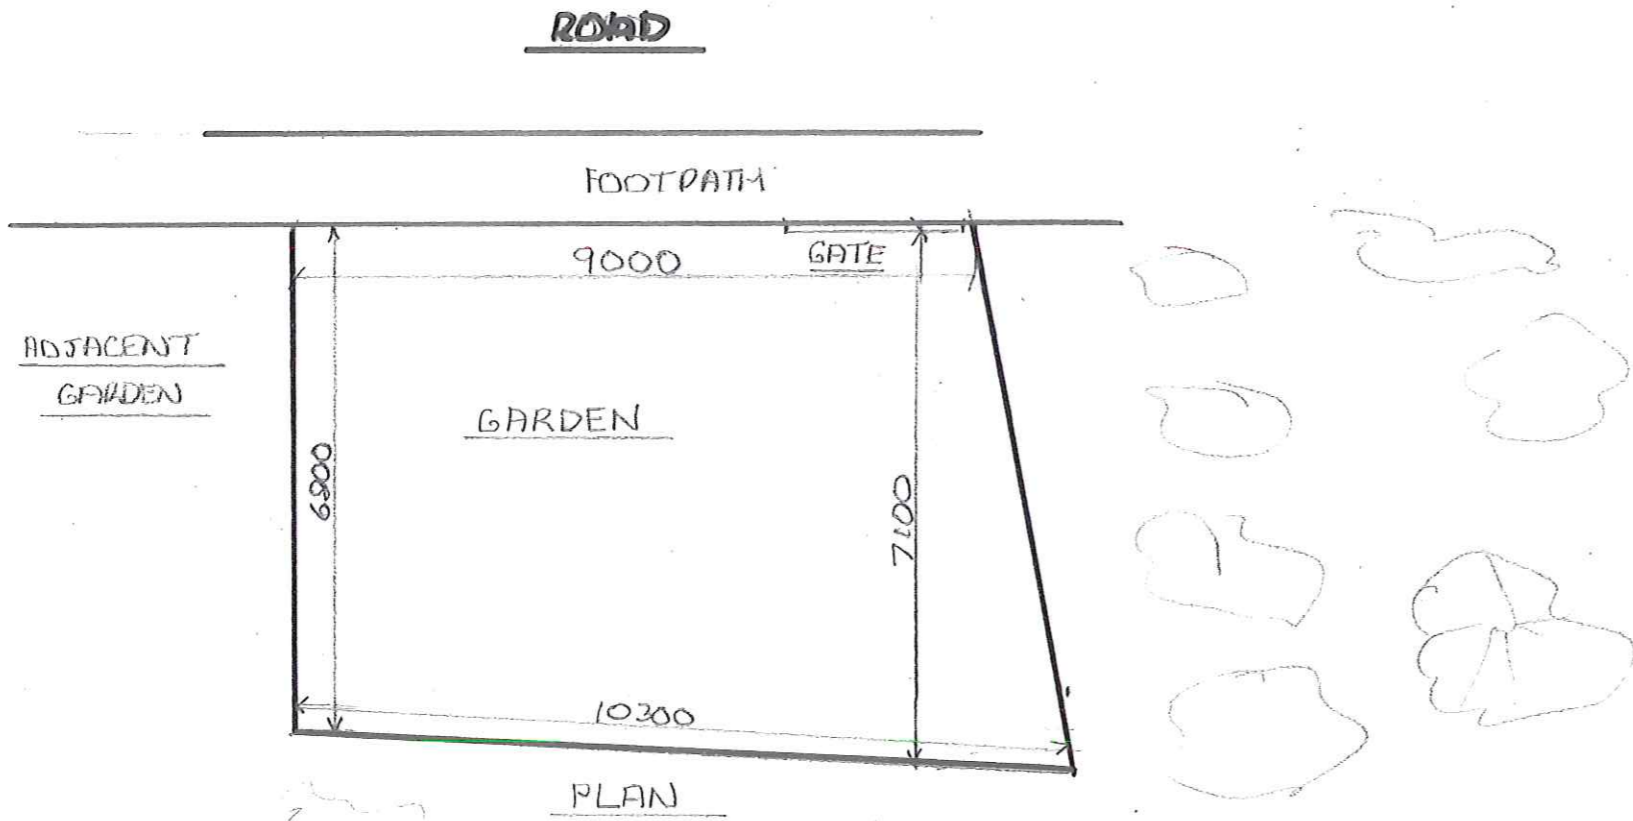


NYMNPA
3 - JAN 2017

TD/41/16
PROPOSED DECKING IN FORMER
GARDEN AT FRONT STREET
GROSMONT
SCALE 1:100
OWNER MR JAMES WALLIS

PROPOSED



FRONT STREET

PAVEMENT

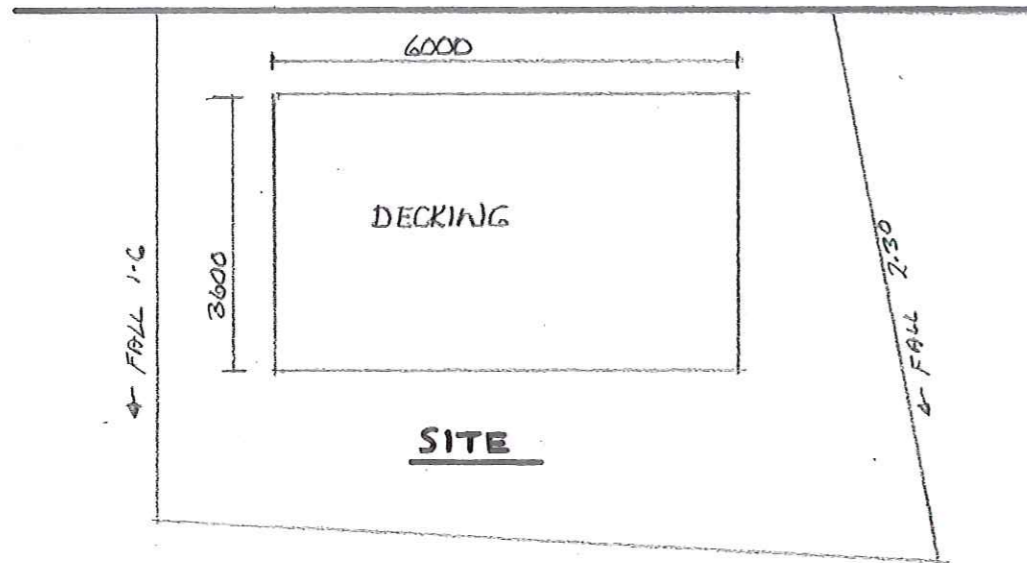


CONSTRUCTION


TIMBER DECKING
STEEL SUPPORTS
SAFETY GLAZING TO
BALLUSTRADE

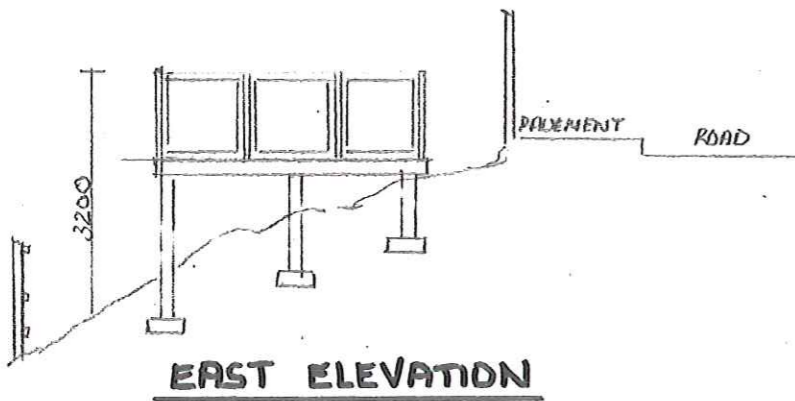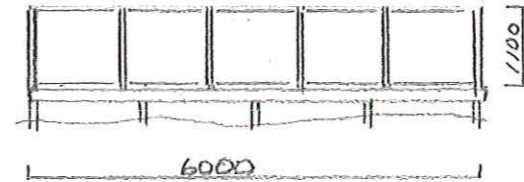

EAST ELEVATION

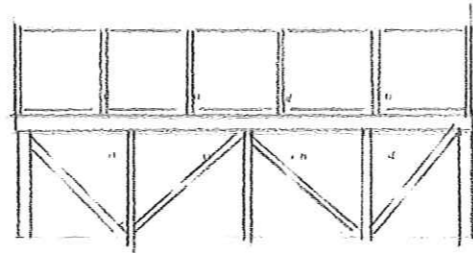

SOUTH ELEVATION

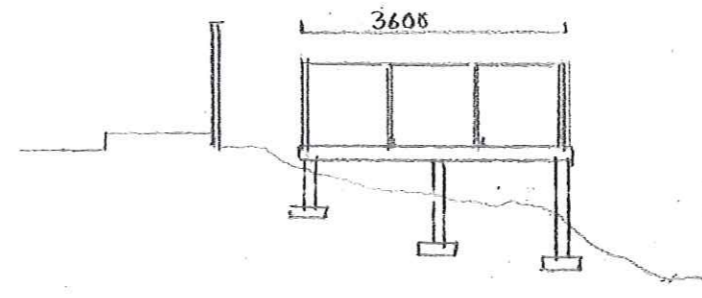

WEST ELEVATION

NYMNPA
3 - JAN 2017

PROPOSED DECKING IN FORMER
GARDEN AT FRONT STREET
GROSMONT
SCALE 1:100
OWNER MR JAMES WALLIS
TD/4/16