


GROUND FLOOR PLAN, SCALE 1:100 



SIDE (SOUTH) ELEVATION

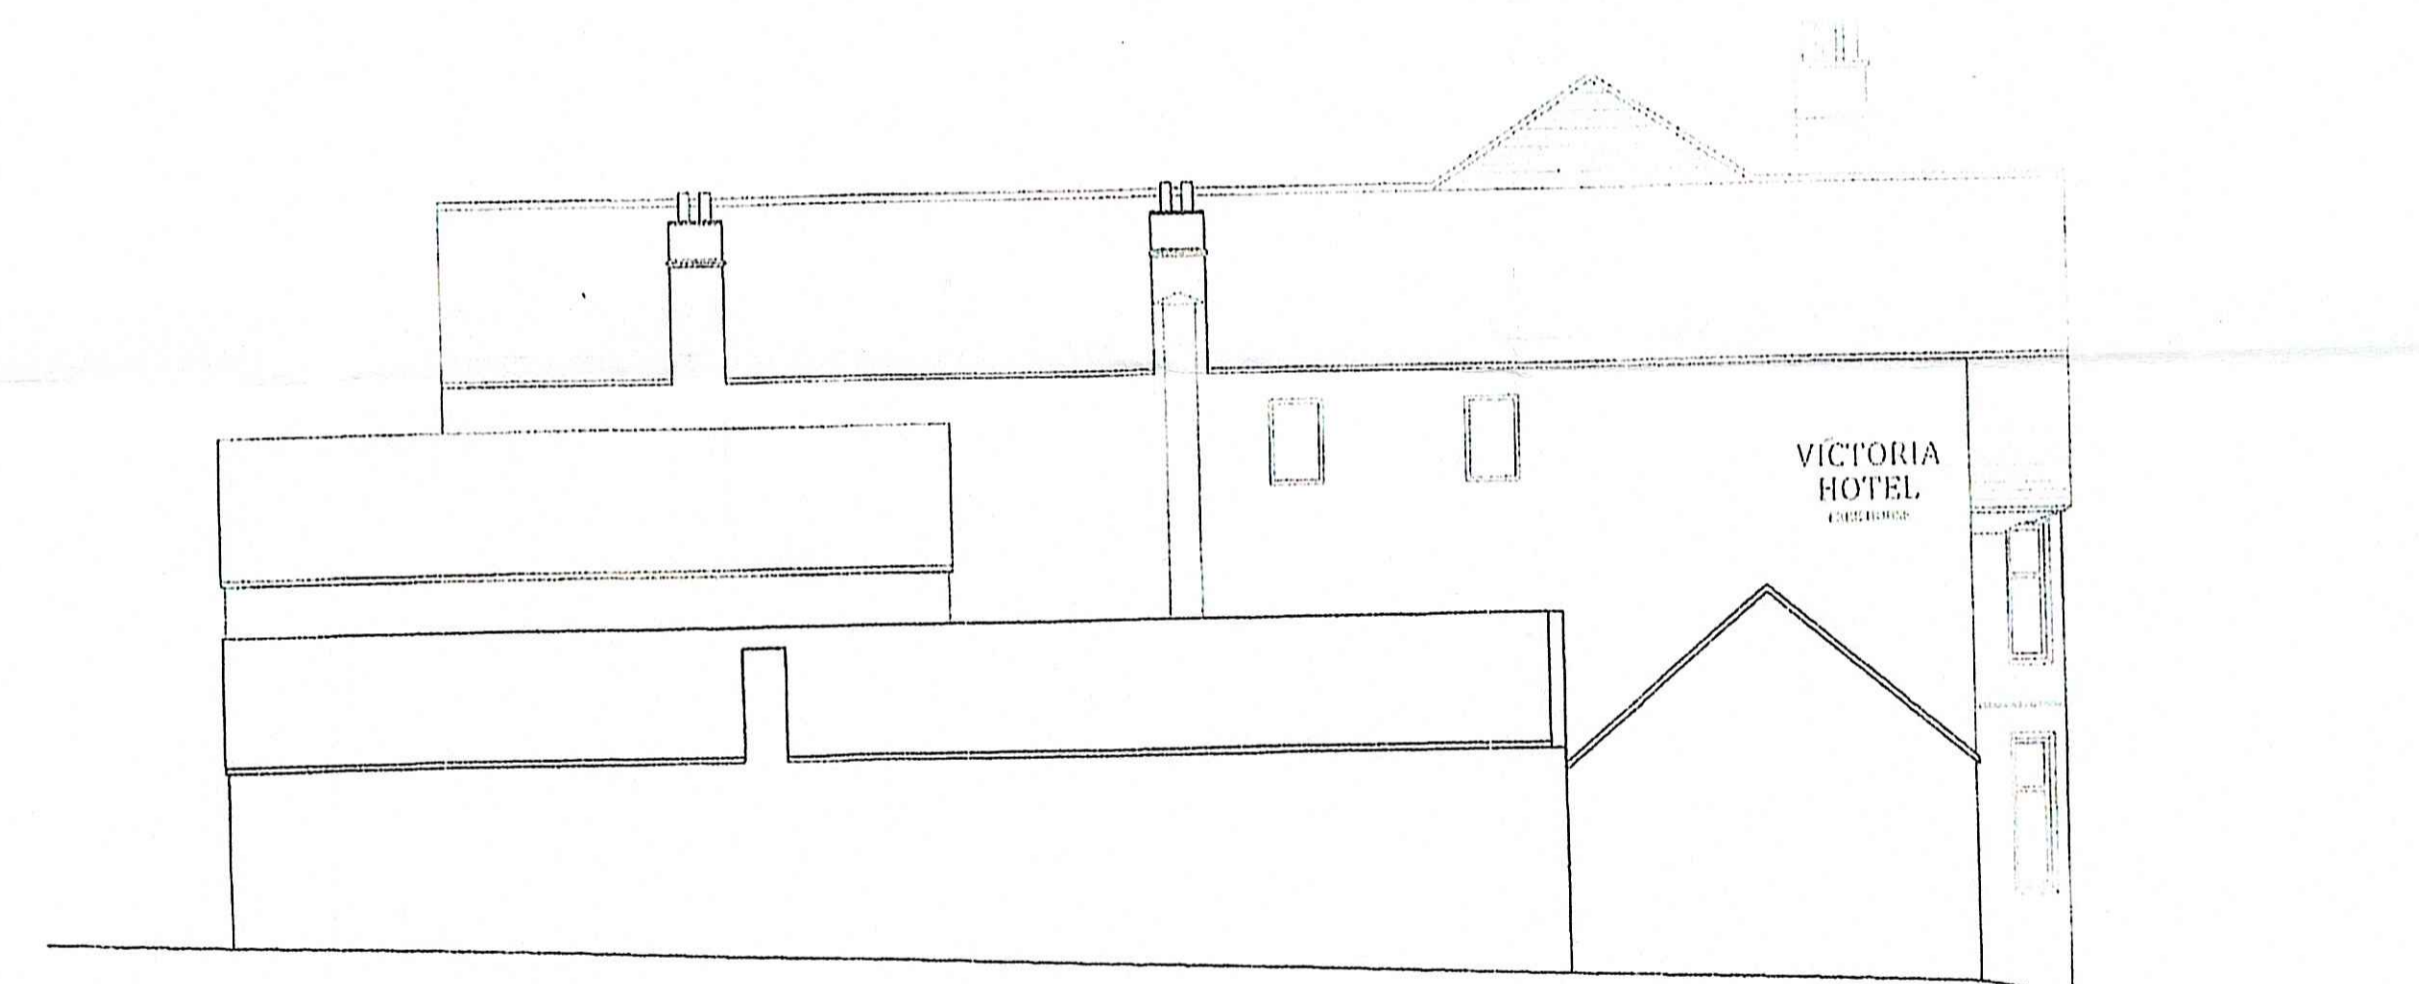

SIDE (NORTH) ELEVATION

NYMNPA
16 JAN 2017

NYMNPA
21 SEP 2015

All Dimensions in mm.

No.	DESCRIPTION	CHK'D	APP'D	DATE
A	DESIGN AMENDED TO PLANNERS COMMENTS			13/09/15
ALTERATIONS				

**PROPOSED ORANGERY TO VICTORIA HOTEL IN HOODS BAY
PLANS AS PROPOSED**

CLOSE, GRANGER, GRAY & WILKIN
BUILDING AND ENGINEERING CONSULTANTS
28 MARKET PLACE, GUISBOROUGH, CLEVELAND. TS14 6HF

DRAWN	TRACED	CHECKED	APPROVED	DATE	SCALE
ET				MARCH 15	1:100 @ A1

DRAWING No. 15/062/03A