

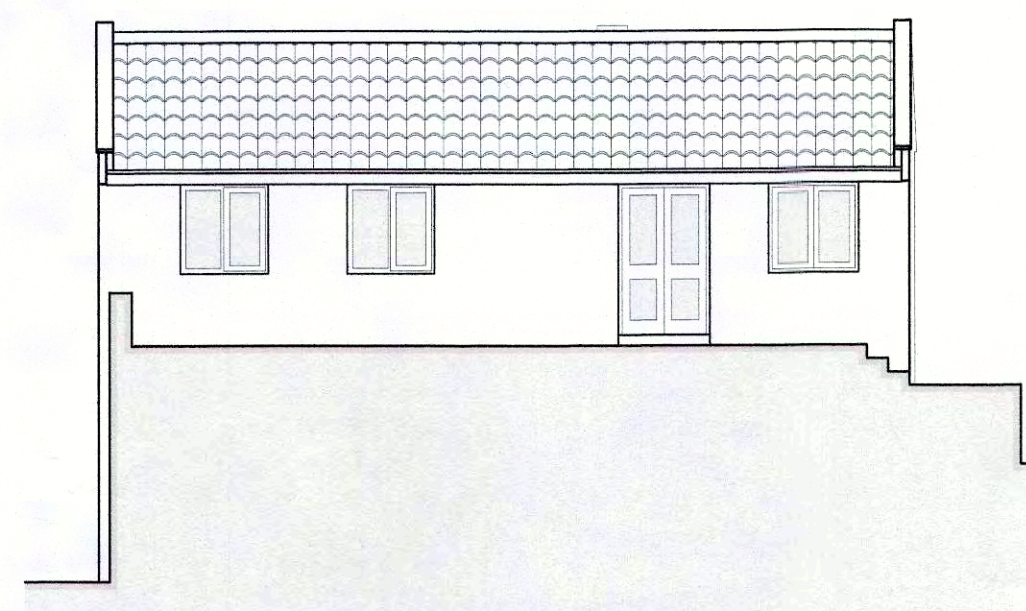



Do not scale from this drawing, only figured dimensions are to be taken from this drawing.
 The contractor must verify all dimensions on site before commencing any work or shop drawings.
 The contractor must report any discrepancies before commencing work. If this drawing exceeds the quantities taken in any way, the technician is to be informed before work is initiated.
 Work within the construction (design and management) regulations 1994 is not to start until a health & safety plan has been produced. This drawing is copyright and must not be reproduced without consent of BHD Partnership Ltd.

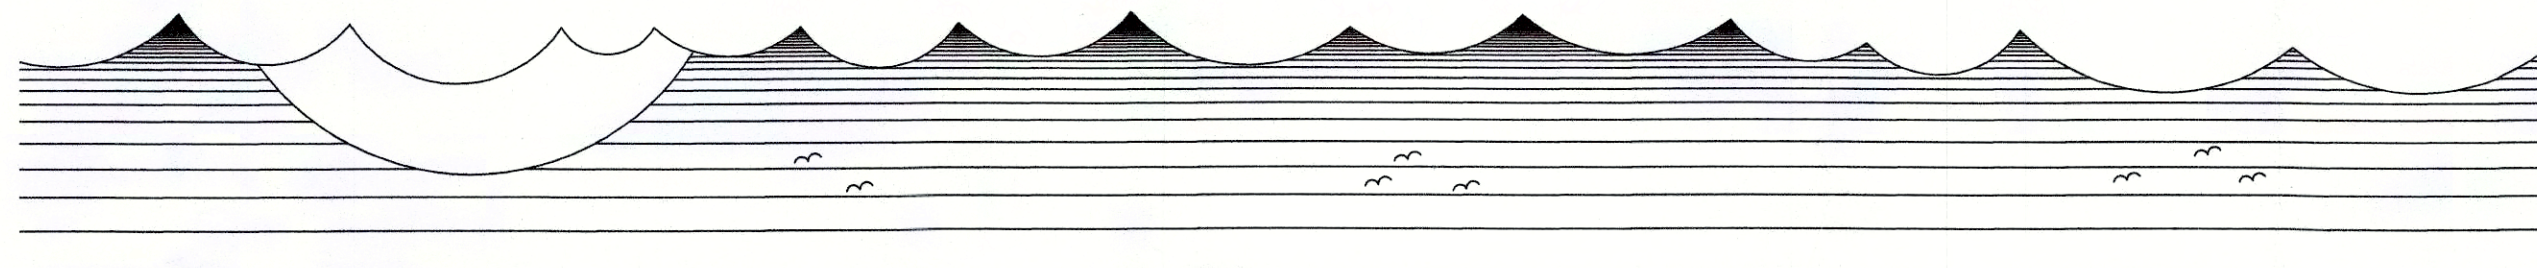

Front Elevation (North)
 SCALE 1:100

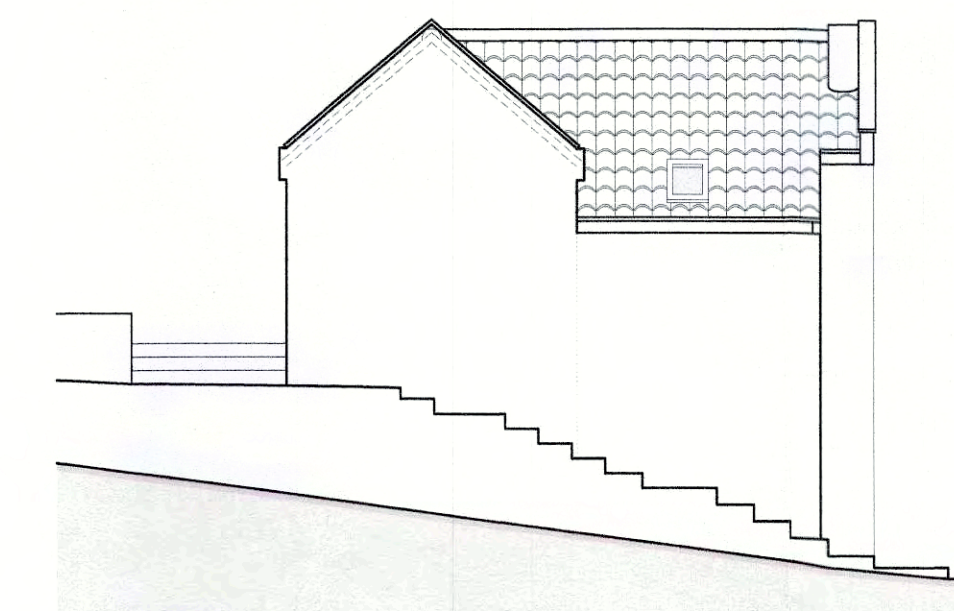

Side Elevation (West)
 SCALE 1:100

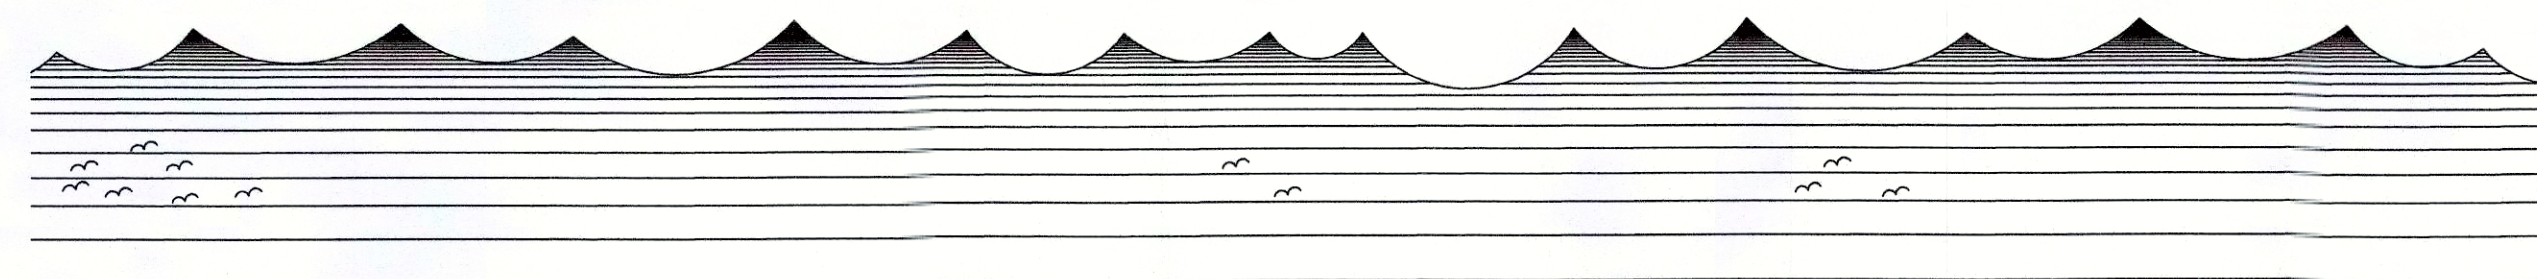


Rear Elevation (South)
 SCALE 1:100



Side Elevation (East)
 SCALE 1:100



Block Plan
 SCALE 1:100

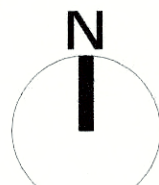

Drawing for planning consideration only

A	05/10/16	CE	Issue for approval
REV	DATE	BY	AMENDMENT

bhd
 partnership
 Architecture + Engineering
 Airy Hill Manor, Waterstead Lane,
 Whitby, N. Yorks. YO21 1QB.

CLIENT: Fusco
 PROJECT: The Fish Box, New Road Bank Top, Robin Hoods Bay

Drawing: Existing Block Plan & Elevations

DRAWING STATUS: Preliminary

DRAWN: C Eynon
 CHECKED: N. Duffield

SCALE & SIZE: 1:100 @ A1
 DATE: 05/10/16

DRAWING No: D11047-02
 REV: A



APPROVED
 17 JAN 2017

EXISTING

Do not scale from this drawing, only figured dimensions are to be taken from this drawing.
 The contractor must verify all dimensions on site before commencing any work or shop drawings.
 The contractor must report any discrepancies before commencing work. If this drawing exceeds the quantities taken in any way, the technician is to be informed before work is initiated.
 Work within the construction (design and management) regulations 1994 is not to start until a health & safety plan has been produced. This drawing is copyright and must not be reproduced without consent of BHD Partnership Ltd.




Block Plan
 SCALE 1:100

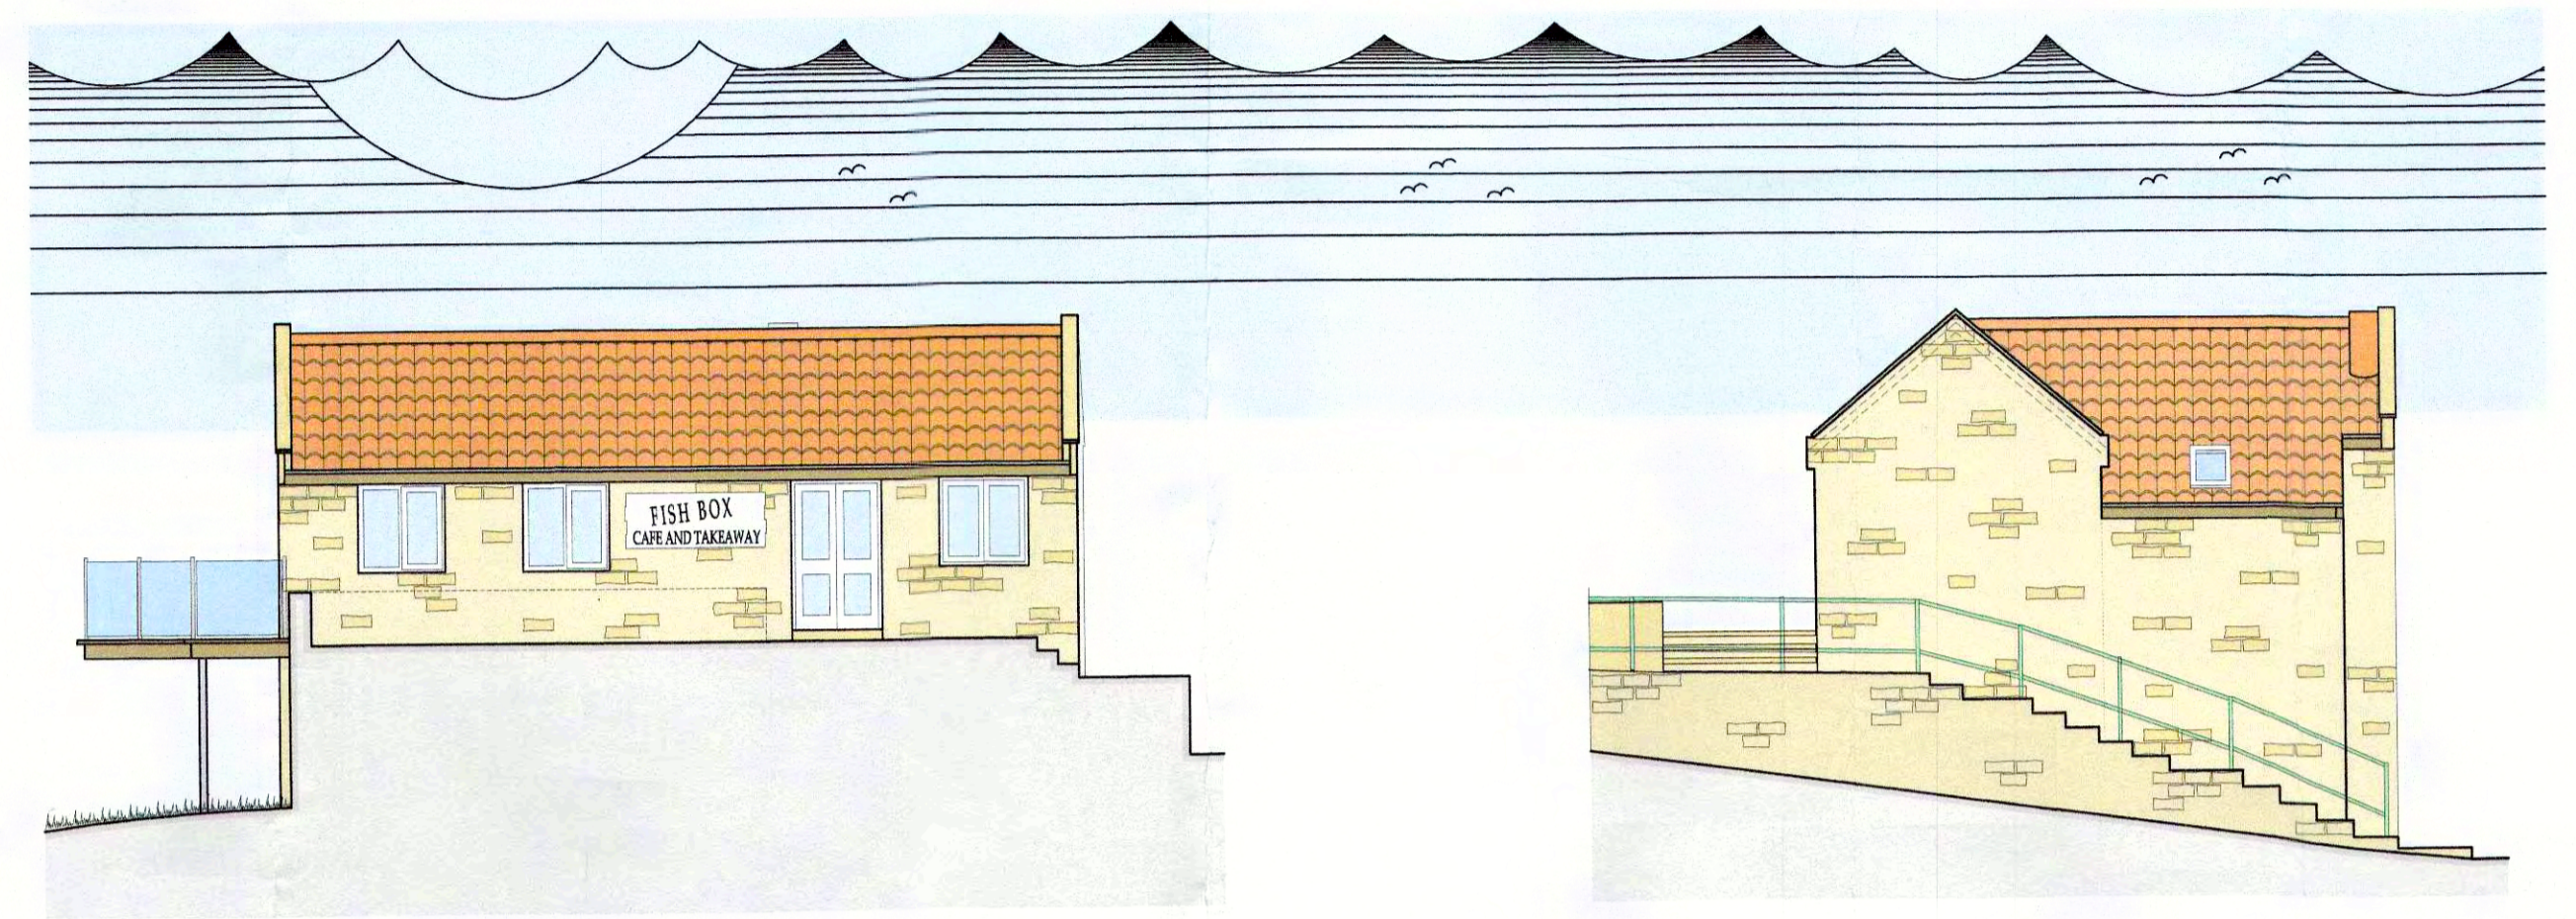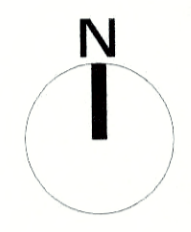

Front Elevation (North)
 SCALE 1:100

Side Elevation (West)
 SCALE 1:100

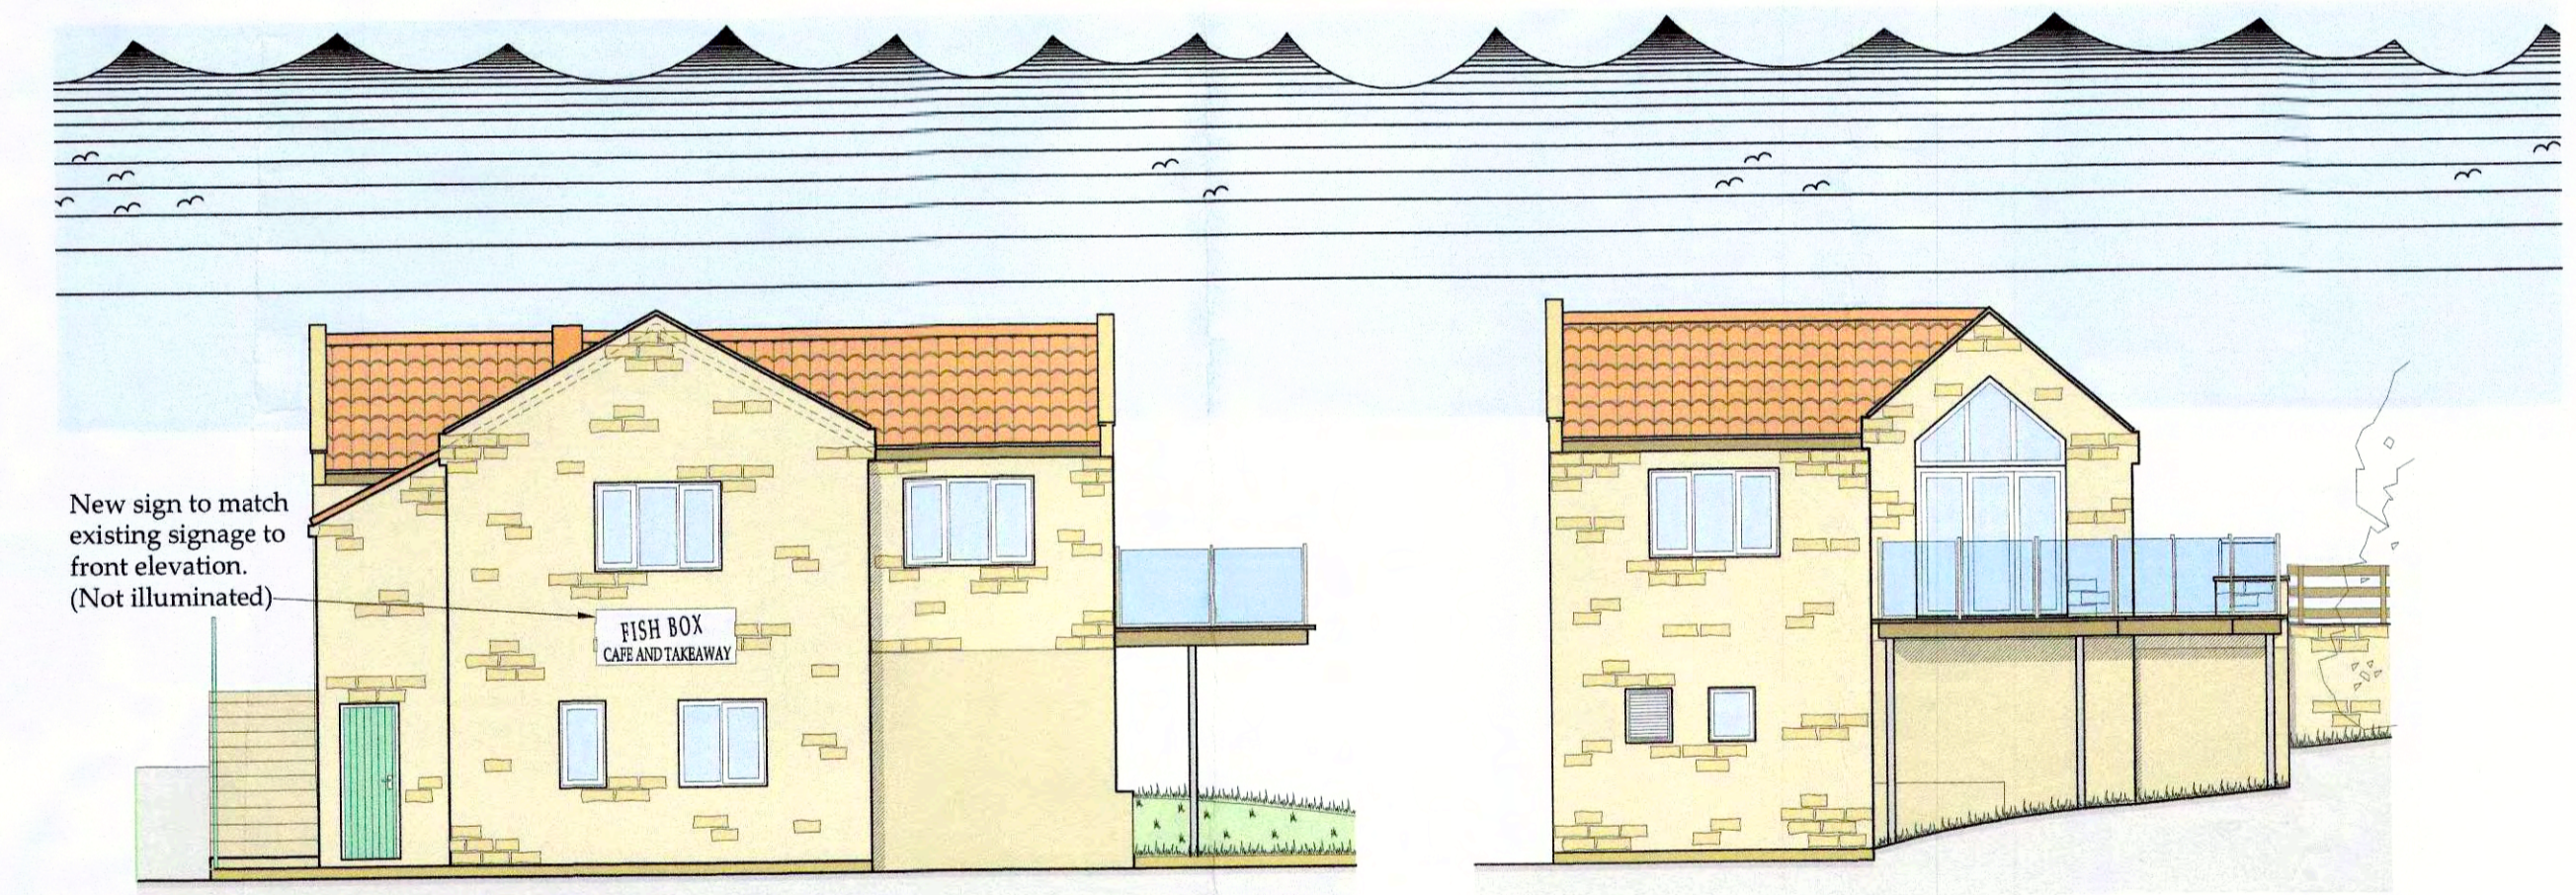

New sign to match existing signage to front elevation. (Not illuminated)

Rear Elevation (South)
 SCALE 1:100

Side Elevation (East)
 SCALE 1:100

Drawing for planning consideration only

B	23/12/16	CE	Decking added to patio area.
A	05/10/16	CE	Issue for approval
REV	DATE	BY	AMENDMENT

bhd partnership
 Architecture + Engineering
 Airy Hill Manor, Waterstead Lane,
 Whitby, N. Yorks. YO21 1QB.

CLIENT: **Fusco**
 PROJECT: **The Fish Box, New Road Bank Top, Robin Hoods Bay**

NYMNP
 Drawing:
 17 JAN 2017

Proposed Block Plan & Elevations

DRAWING STATUS: Preliminary	
DRAWN: C Eynon	CHECKED: N. Duffield
SCALE @ SIZE: 1:100 @ A1	DATE: 05/10/16
DRAWING No: D11044-03	REV: B

PROPOSED