

NYM/PSA
23 JAN 2017

Revisions:	
Client Mr. T. WHITE	
Job ALTERATIONS AND EXTENSION HAYBURN HEIGHTS CLOUGHTON, YO13 0AU	
Title FLOOR PLANS AND SECTIONS AS EXISTING	
Scale 1:50 @A1	Date JAN' 2017
Dwg. No. 16020/02	


24 Huntriss Row,
Scarborough,
N. Yorkshire,
YO11 2EF

www.hayesassociates.co.uk

© Copyright

Andrew Hayes RIBA MRSA MCSD Principal
Sarah Wormald MRSA RIBA Associate


Hayes Associates Architects Interior Designers

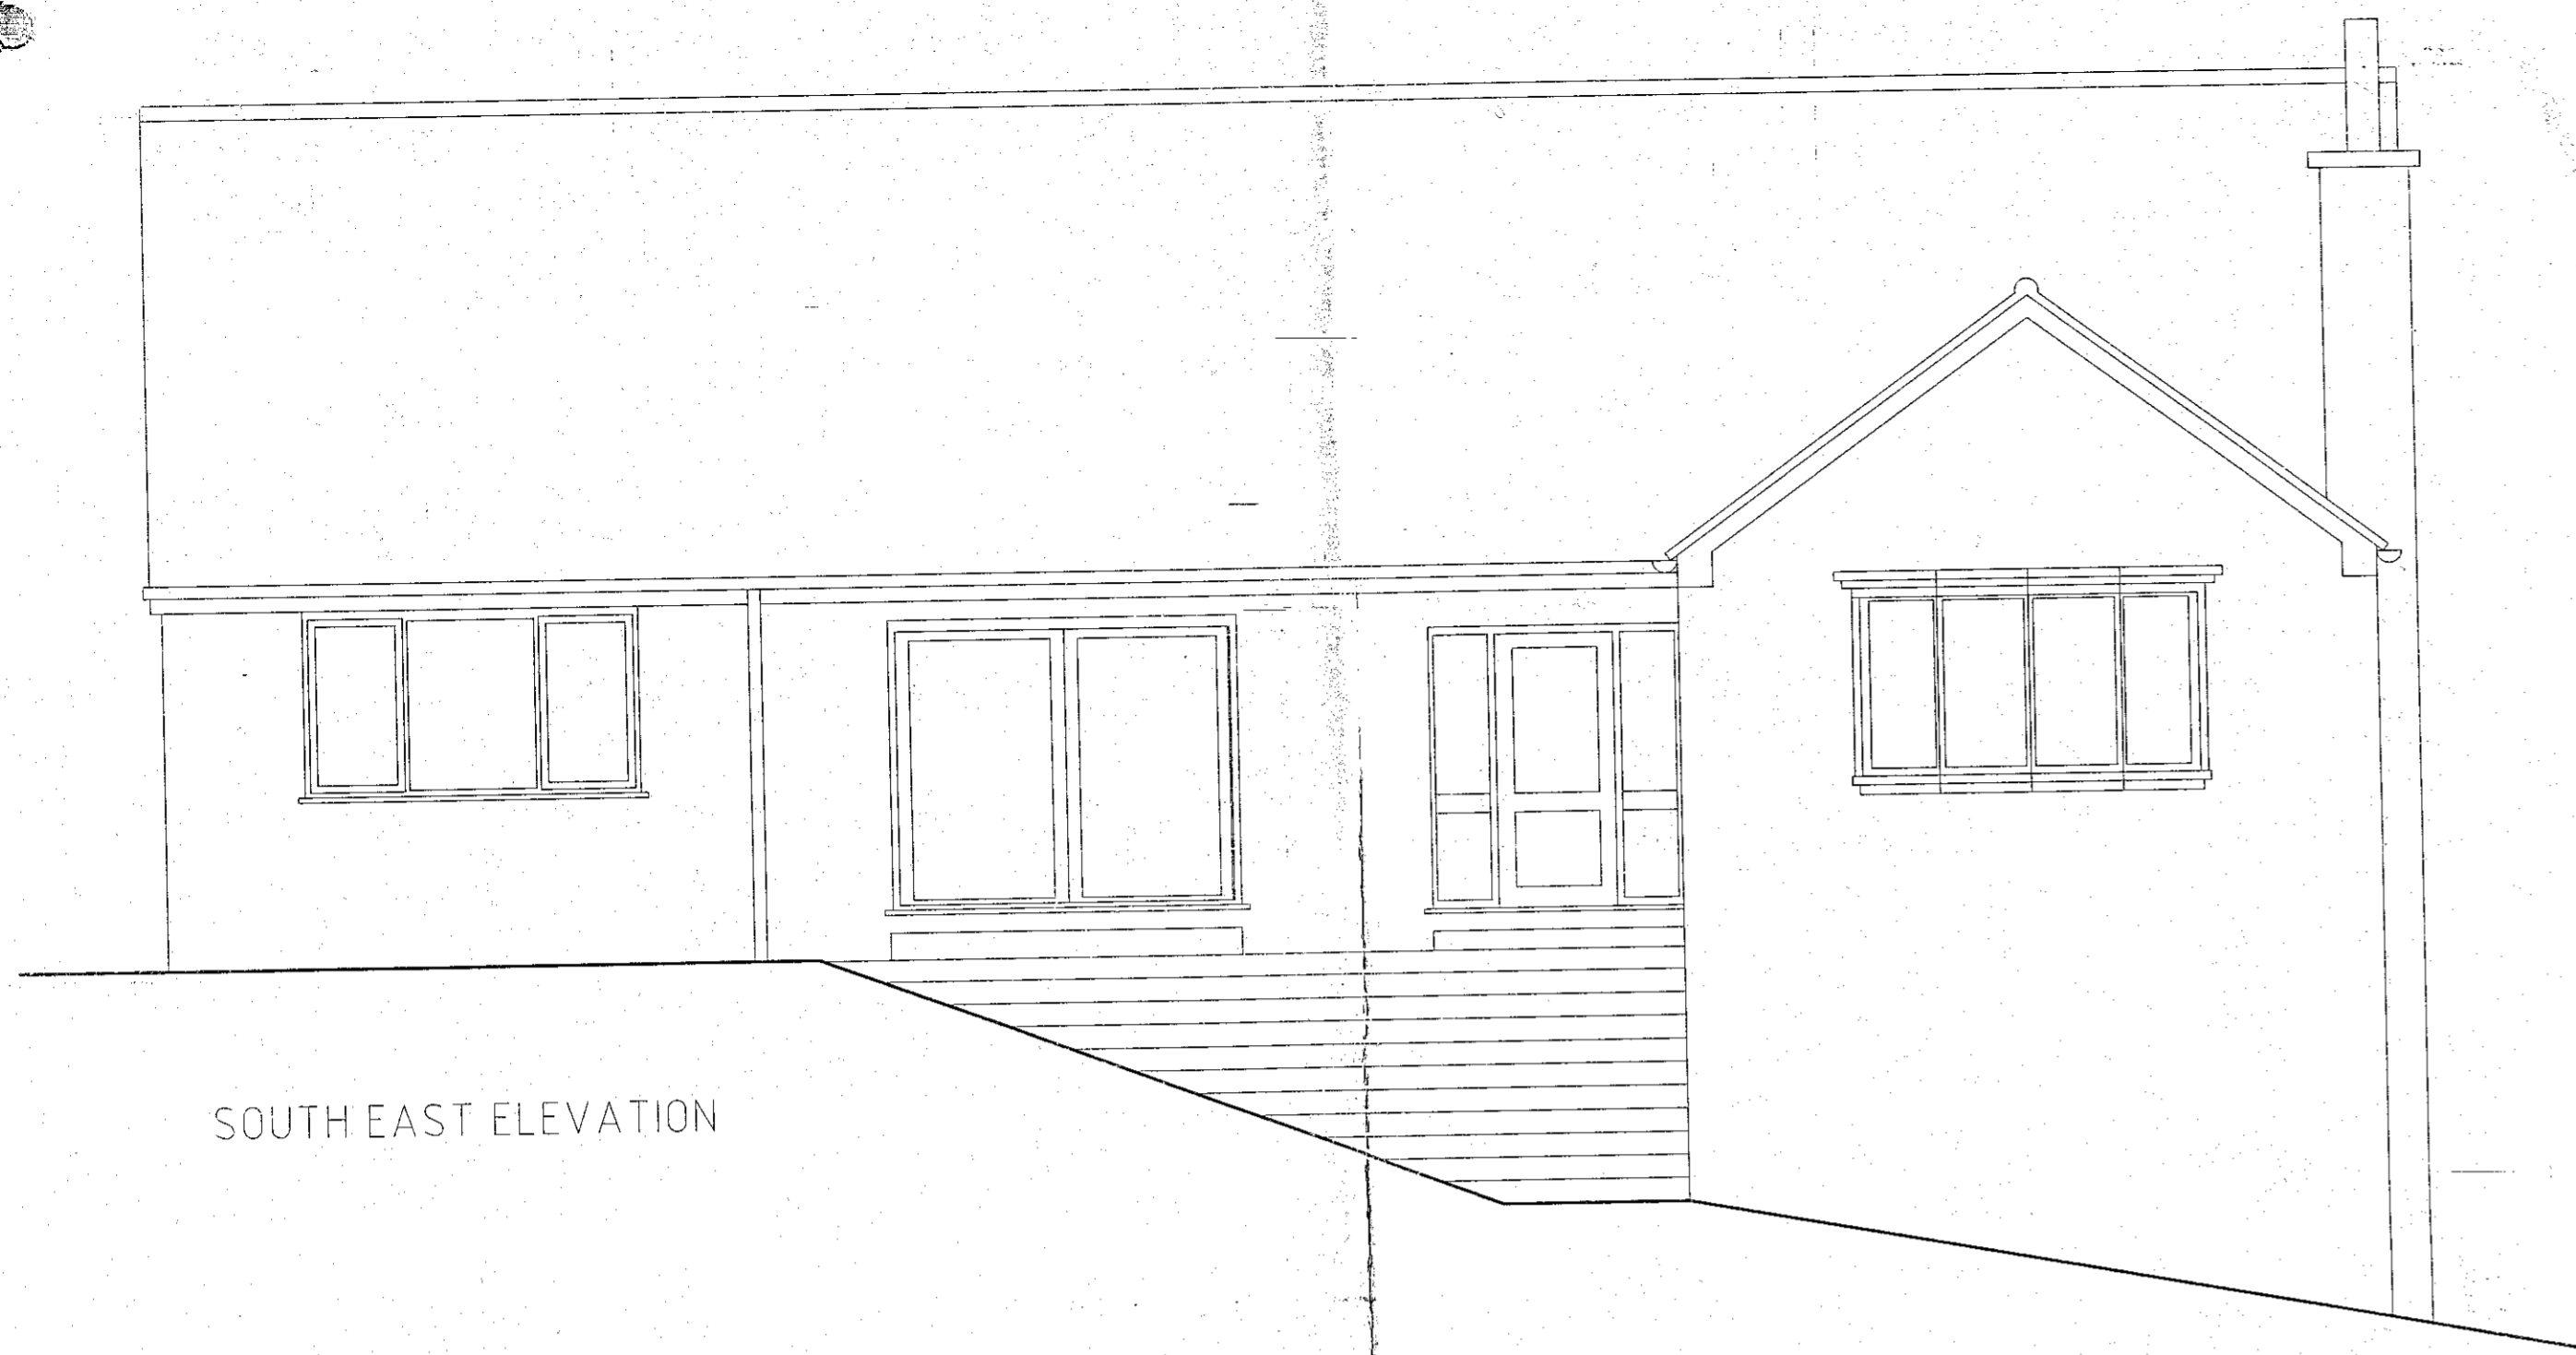

SOUTH EAST ELEVATION




NORTH EAST ELEVATION

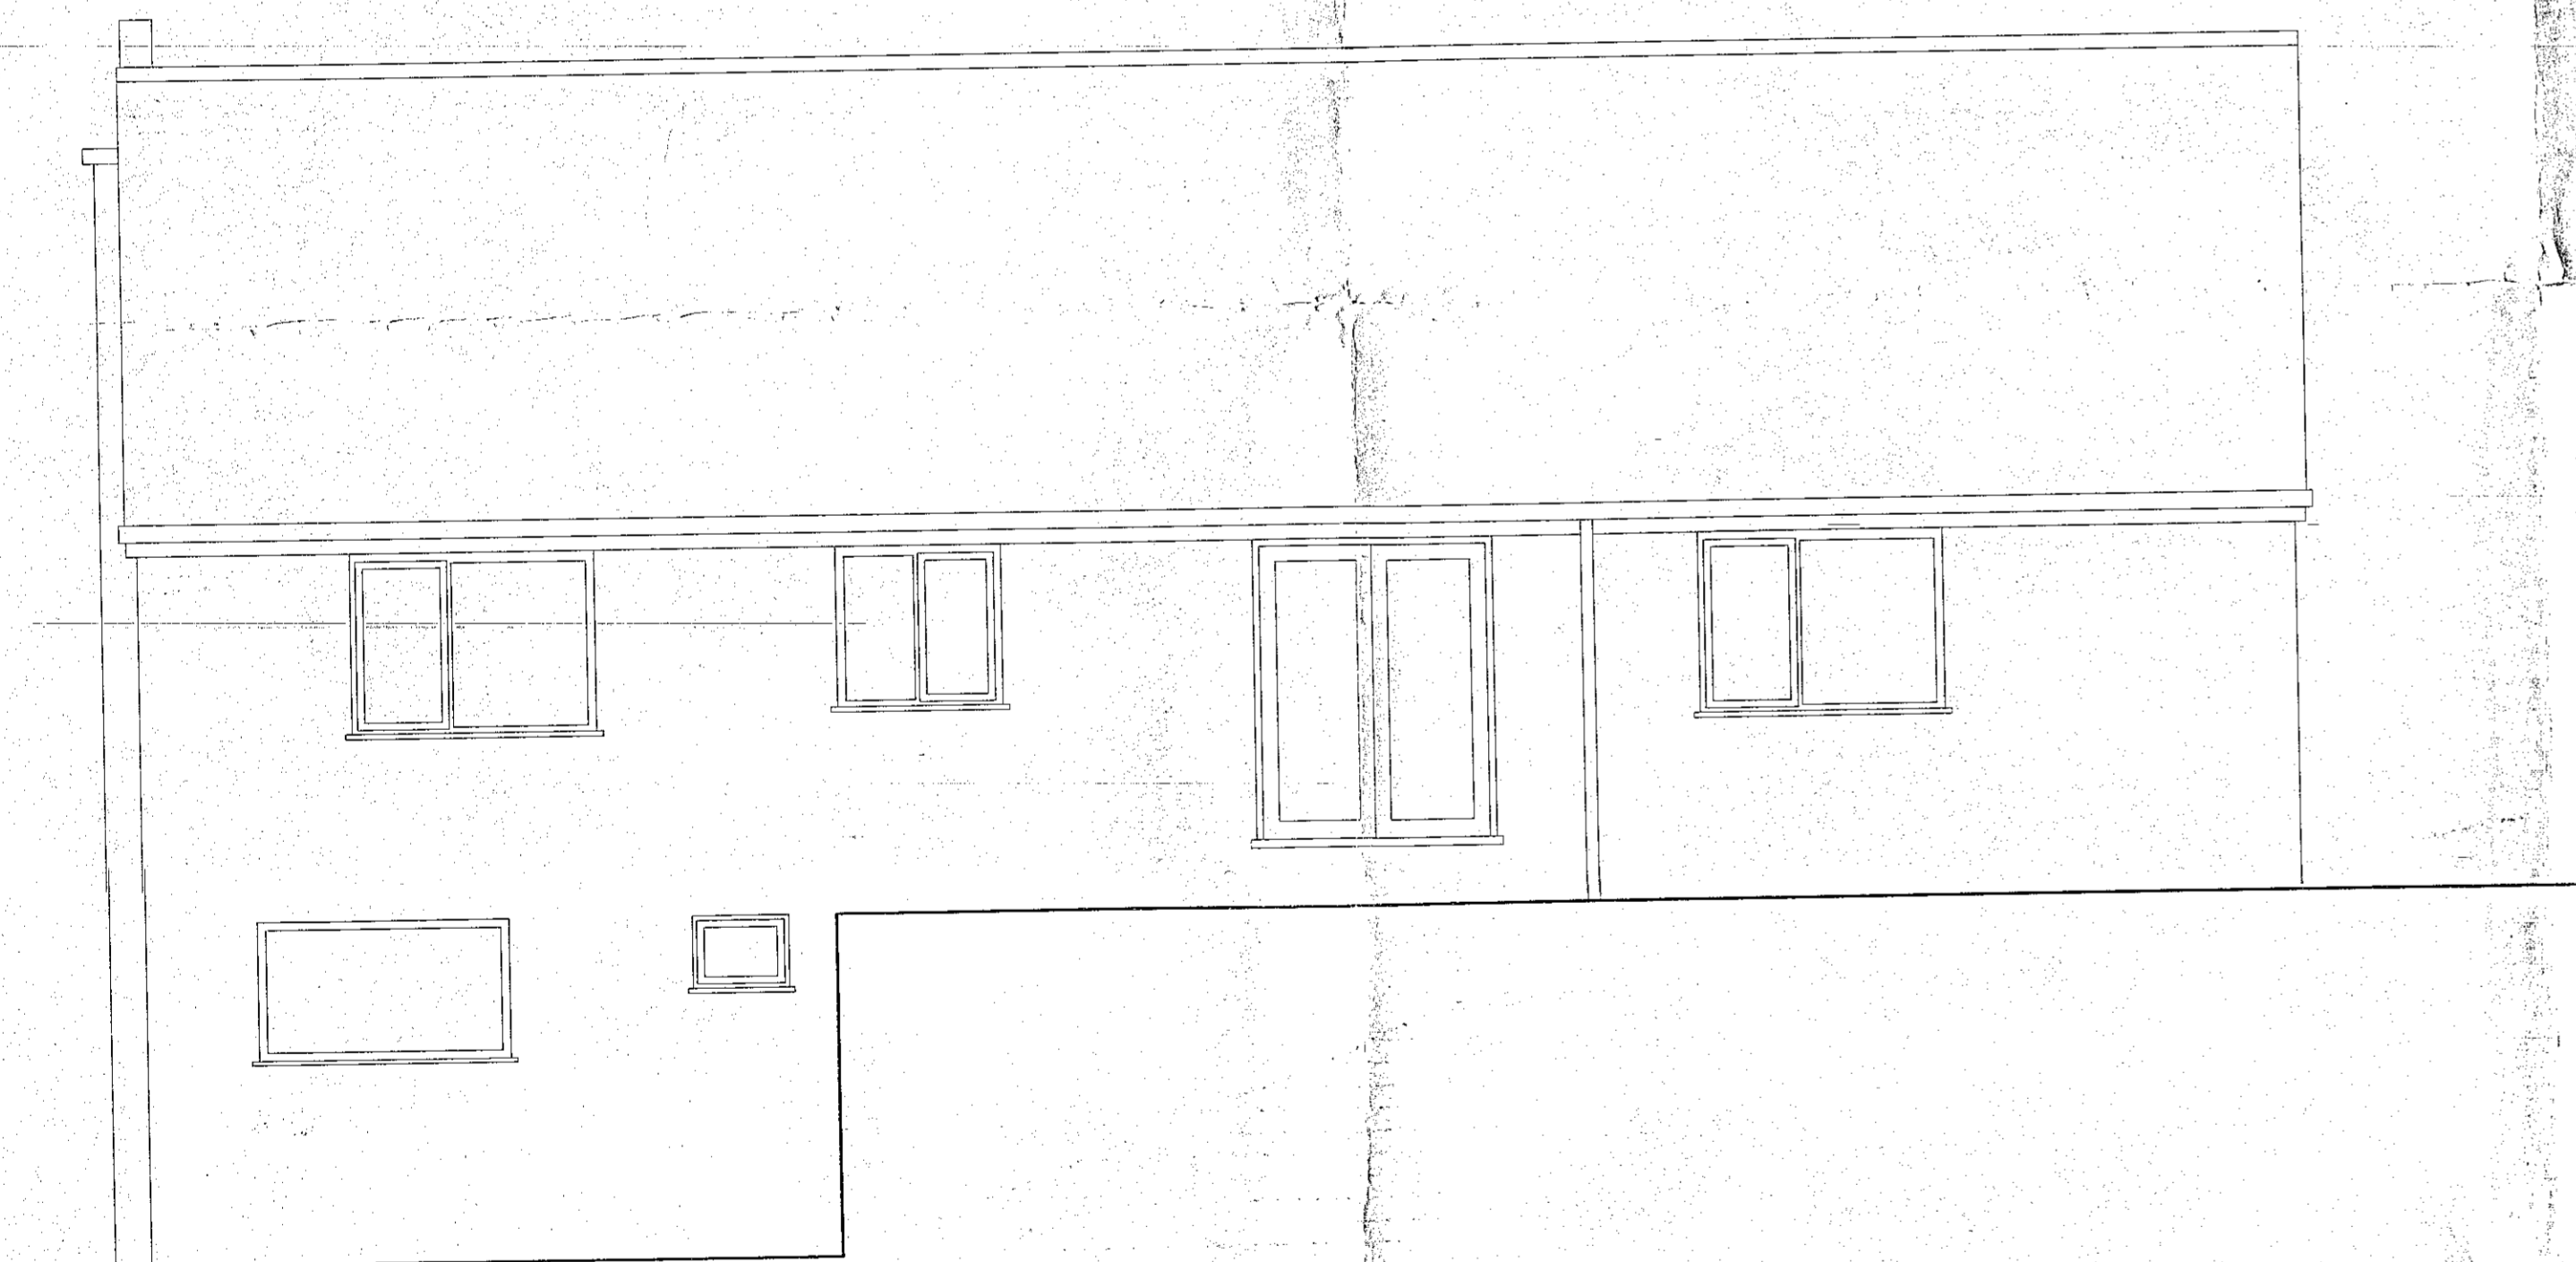

NORTH WEST ELEVATION



SOUTH WEST ELEVATION

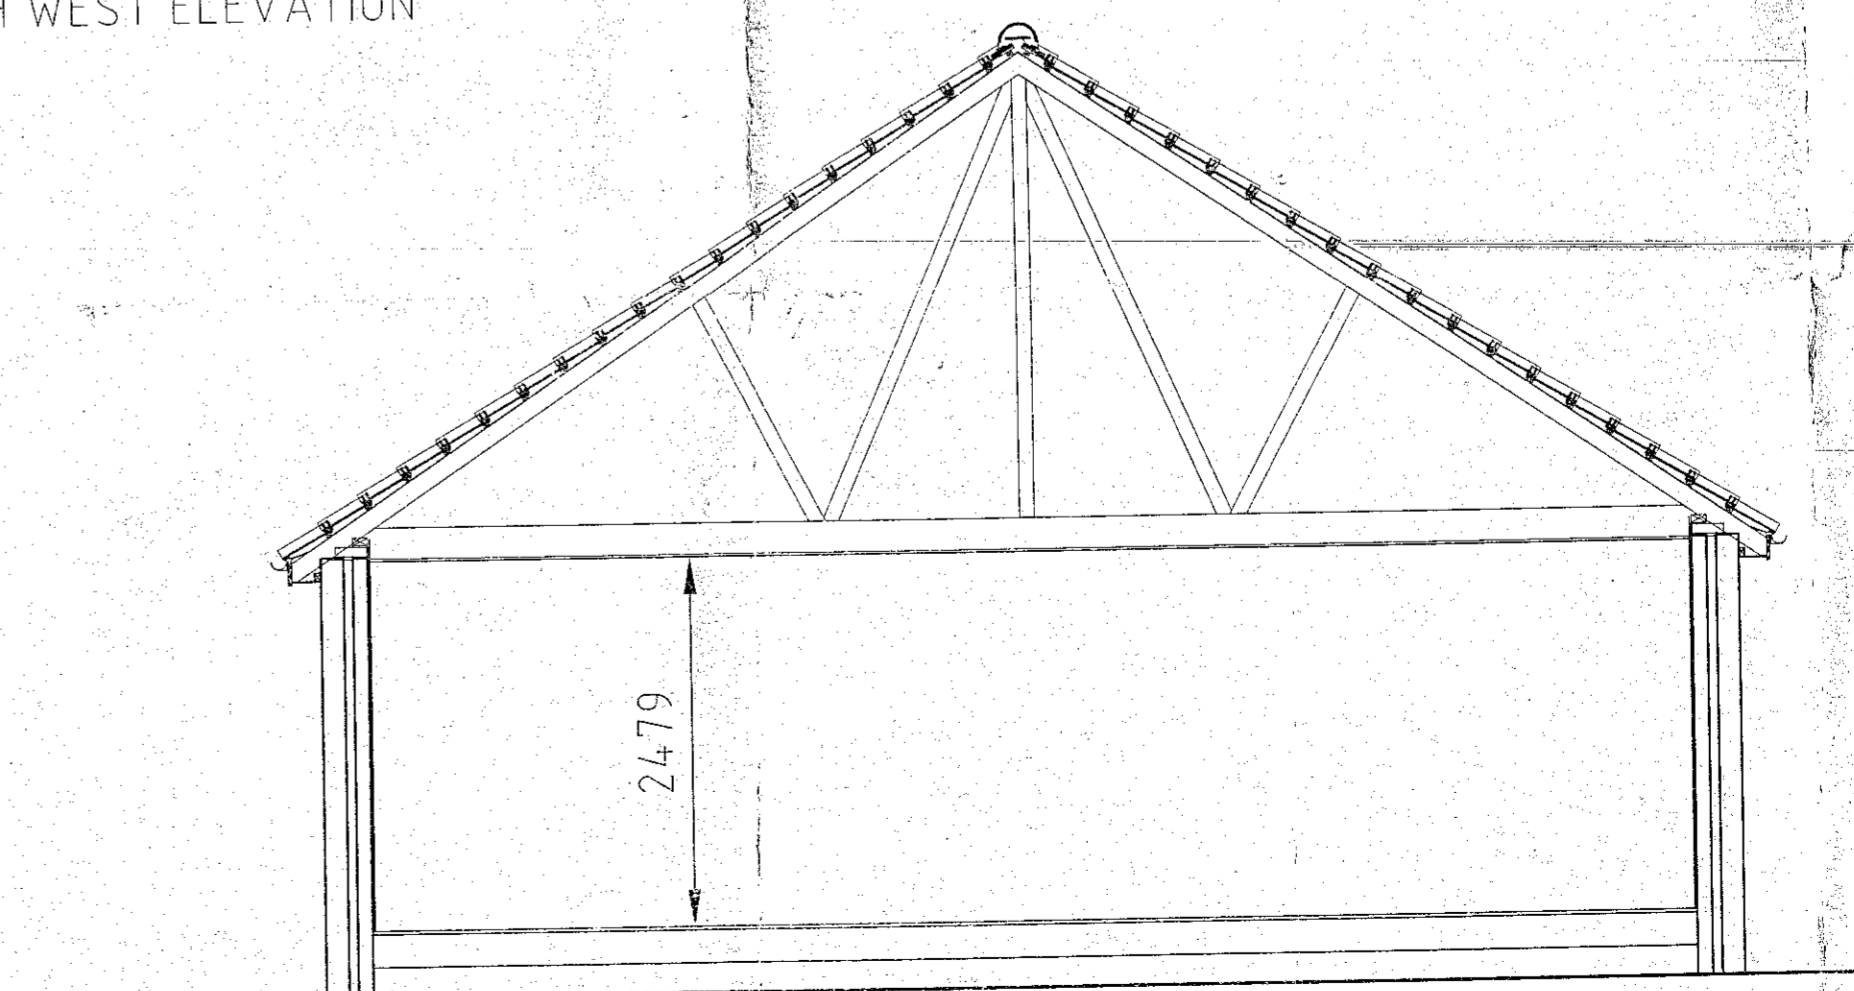

SECTION A-A

NY/11/16/1
23 JAN 2017

Revisions	
Client Mr. T. WHITE	
Job ALTERATIONS AND EXTENSION HAYBURN HEIGHTS CLOUGHTON, YO13 0AU	
Title SECTION AND ELEVATIONS AS EXISTING	
Scale 1:50 @A1	Date JAN' 2017
Dwg. No. 16020/01	

24 Huntriss Row,
Scarborough,
N. Yorkshire,
YO11 2EF

www.hayesassociates.co.uk

© Copyright

Andrew Hayes RIBA MCSD Principal
Sarah Wormald March RIBA Associate

Hayes Associates Architects Interior Designers

SUMMER HOUSE

retaining wall


New Entrance

Existing steps removed. Embankment excavated for new entrance and graded back from a new dwarf stone wall

Access Track

SHEEP PEN

LOG STORE

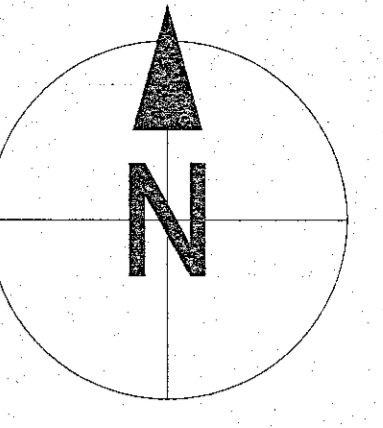


23 JAN 2017

Revisions.	
Client Mr. T. WHITE	
Job ALTERATIONS AND EXTENSION HAYBURN HEIGHTS CLOUGHTON. YO13 0AU	
Title SITE LAYOUT, AS PROPOSED	
Scale 1:2000 @A1	Date JAN' 2017
Dwg. No. 16020/07	


24 Huntriss Row,
Scarborough,
N. Yorkshire,
YO11 2EF

www.hayesassociates.co.uk

© Copyright

 Andrew Hayes RIBA MCAD Principal
Sarah Wormald RIBA Associate

Hayes Associates Architects Interior Designers

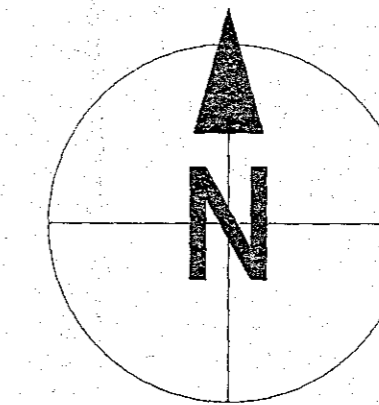

Existing steps removed. Embankment excavated for new entrance and graded back from a new dwarf stone wall


23 JAN 2017

Revisions:	
Client Mr. T. WHITE	
Job ALTERATIONS AND EXTENSION HAYBURN HEIGHTS CLOUGHTON, YO13 0AU	
Title SITE PLAN AS PROPOSED	
Scale 1:50 @A1	Date JAN' 2017
Dwg. No. 16020/06	



24 Huntriss Row,
Scarborough,
N. Yorkshire,
YO11 2EF

www.hayesassociates.co.uk


© Copyright

 Andrew Hayes RIBA MRSA Principal
Sarah Wormald MRSA RIBA Associate

Hayes Associates Architects Interior Designers

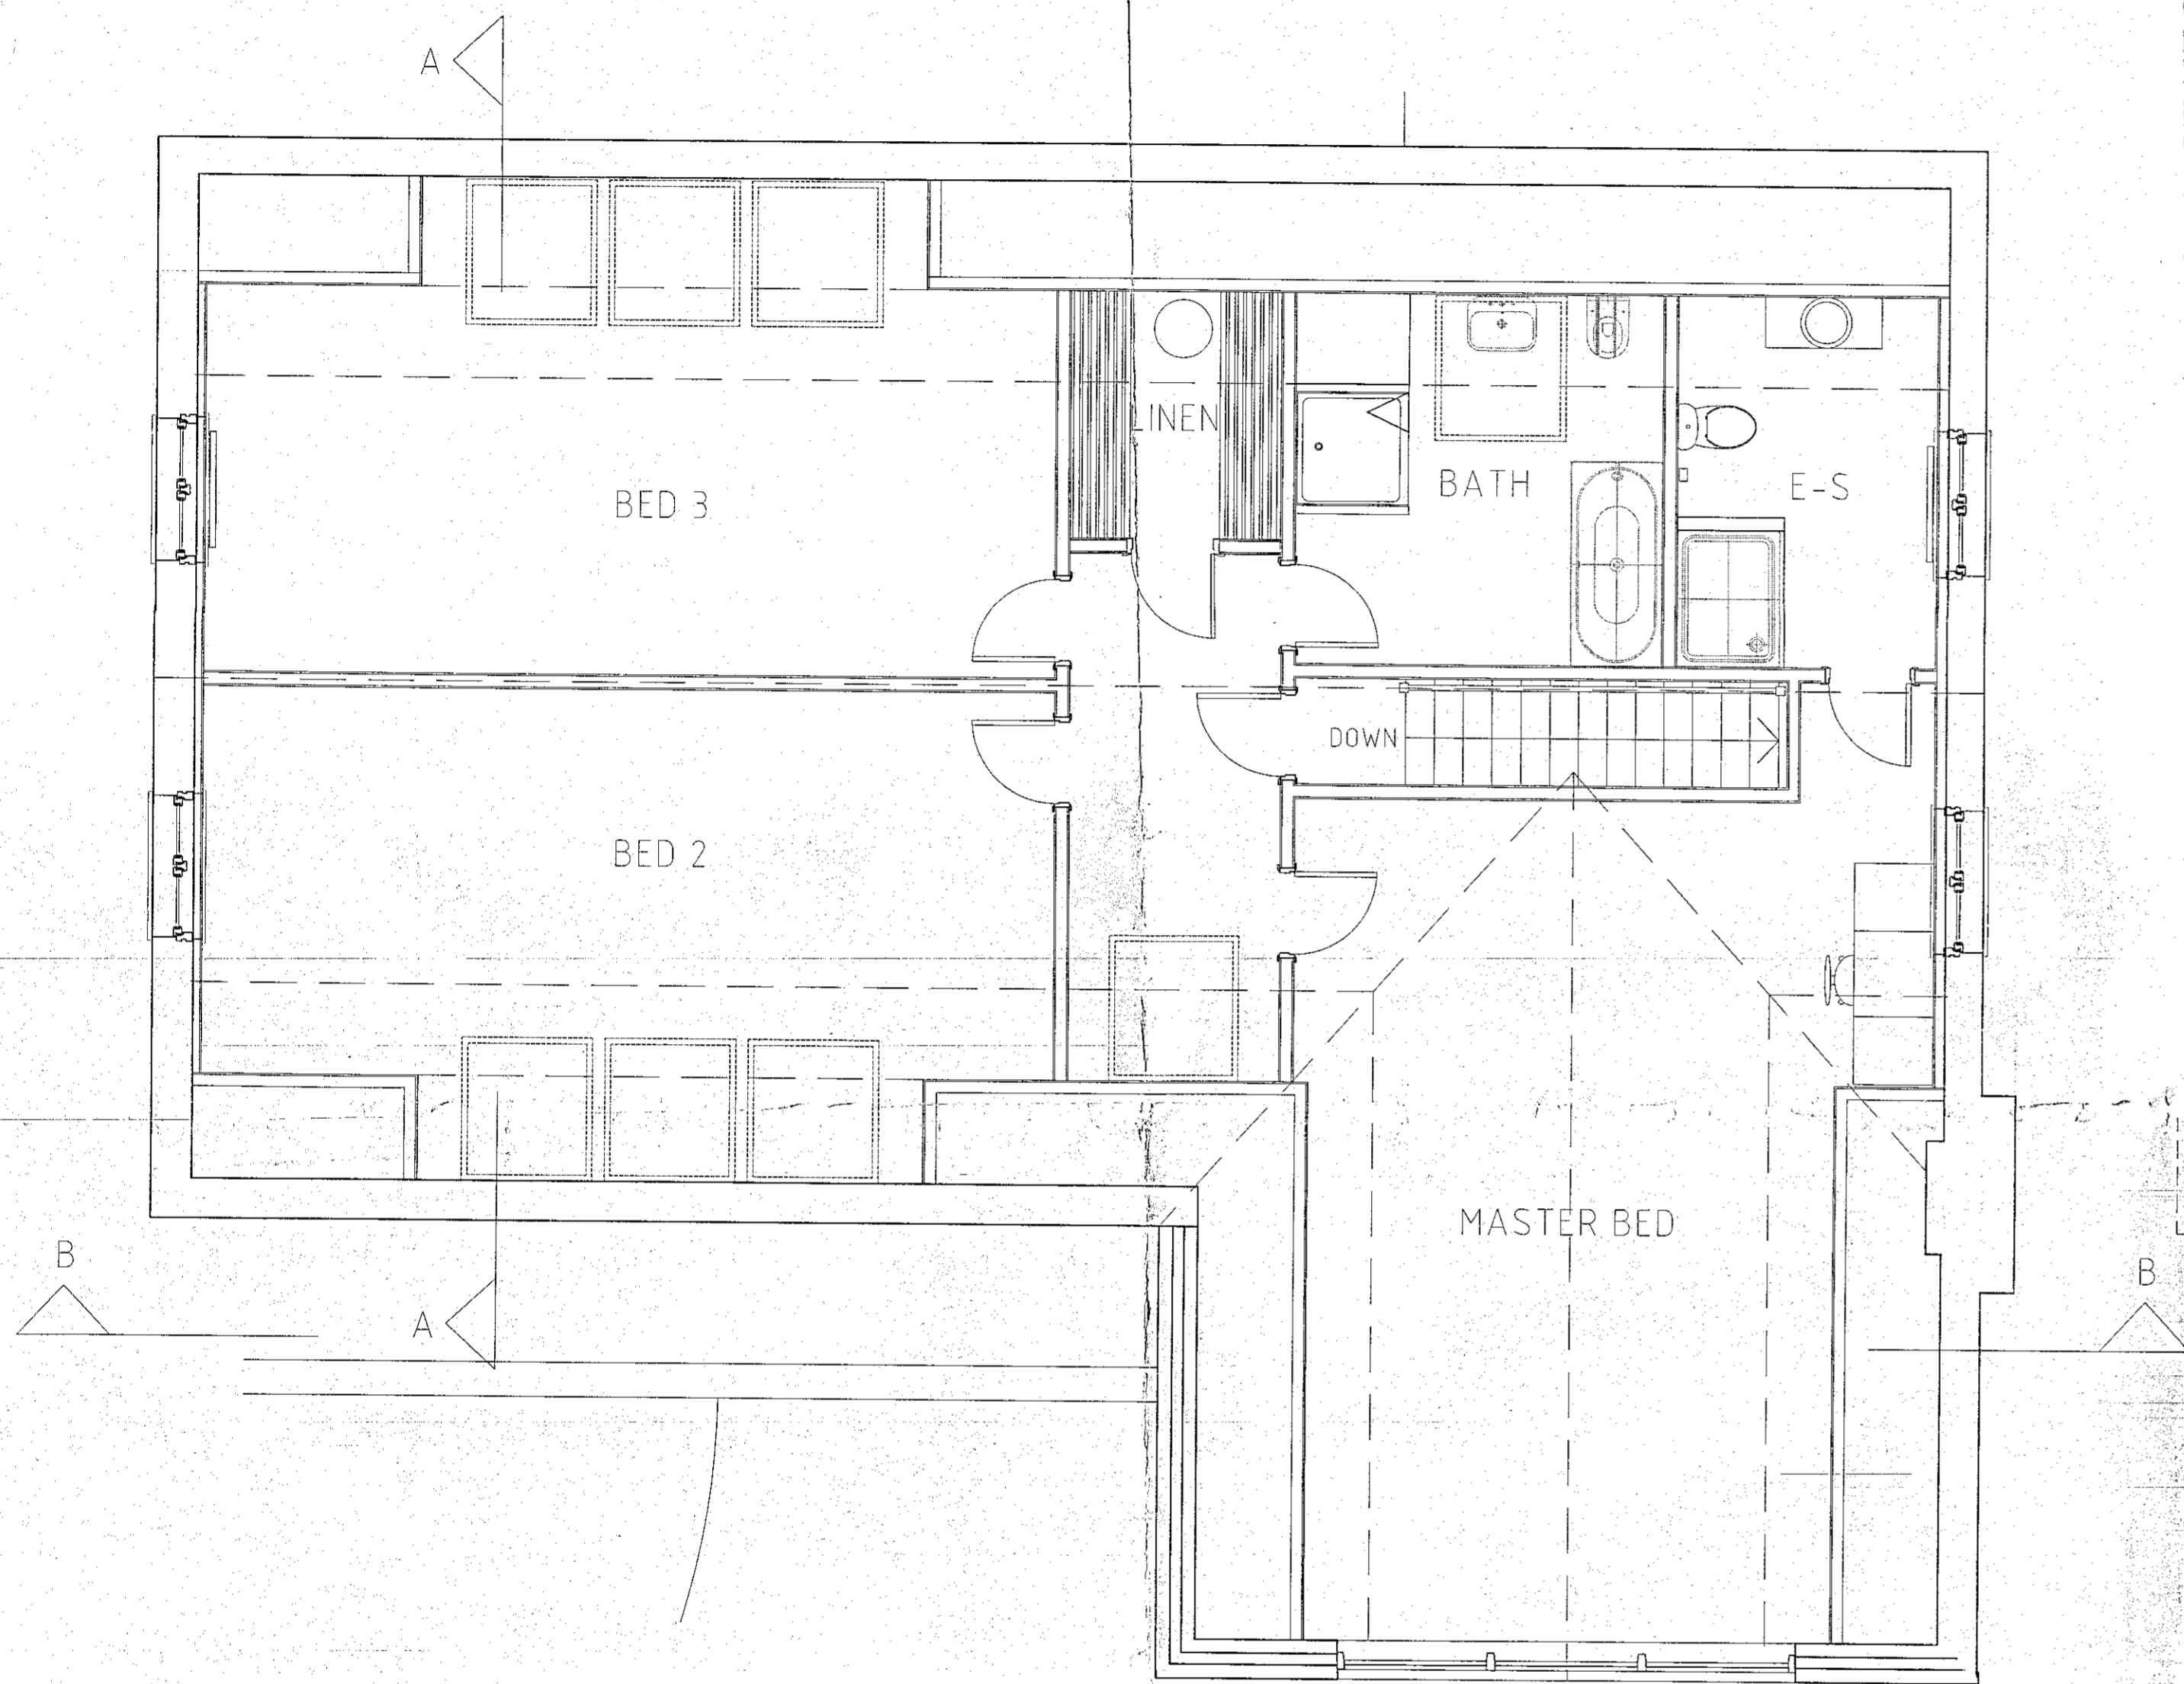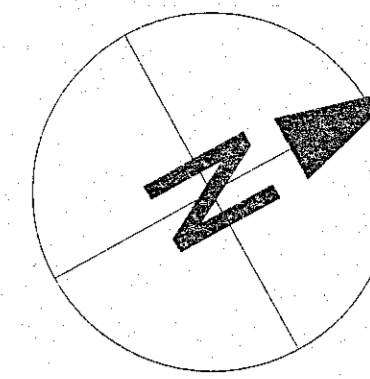

FIRST FLOOR PLAN

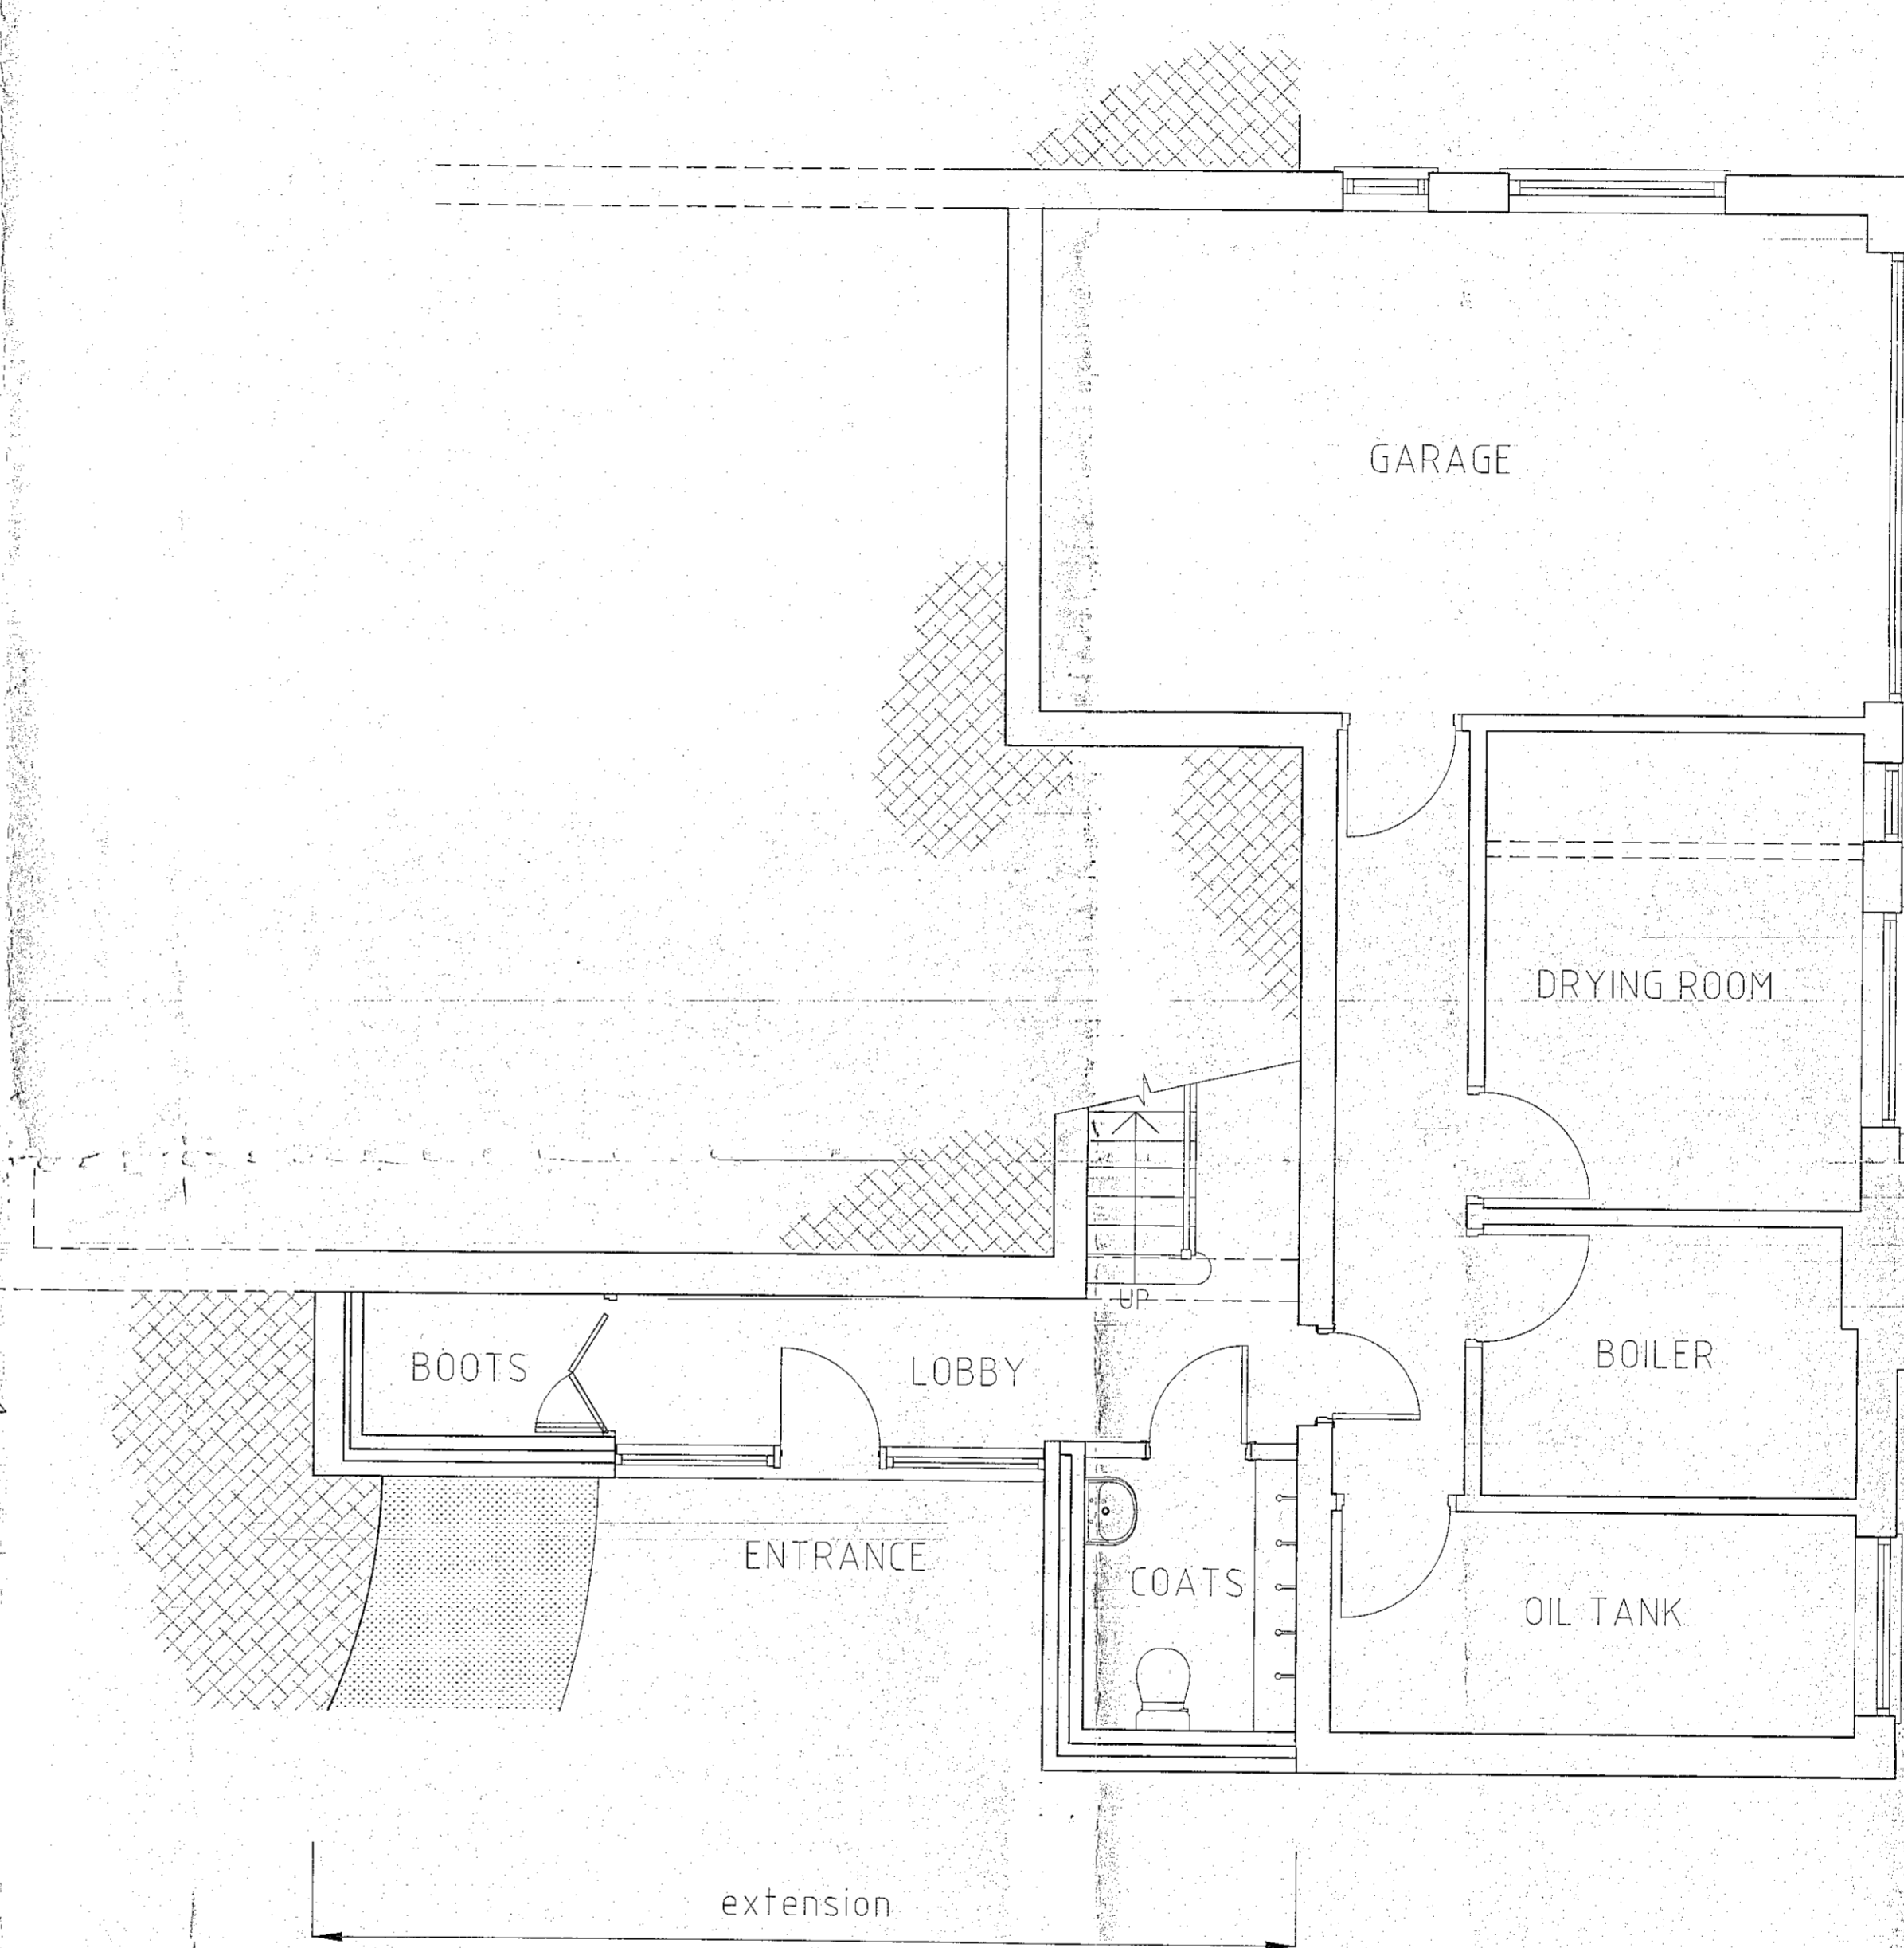

LOWER GROUND FLOOR PLAN

REVISED
23 JAN 2017

Revisions.	
Client Mr. T. WHITE	
Job ALTERATIONS AND EXTENSION -HAYBURN HEIGHTS CLOUGHTON. YO13 0AU	
Title LOWER GROUND FLOOR AND FIRST FLOOR, AS PROPOSED	
Scale 1:50 @A1	Date JAN' 2017
Dwg. No. 16020/05	




24 Huntriss Row,
Scarborough,
N. Yorkshire,
YO11 2EF

www.hayesassociates.co.uk

© Copyright

Andrew Hayes RIBA MRSA
Sarah Wortley MRCA RIBA Associate

Hayes Associates Architects Interior Designers

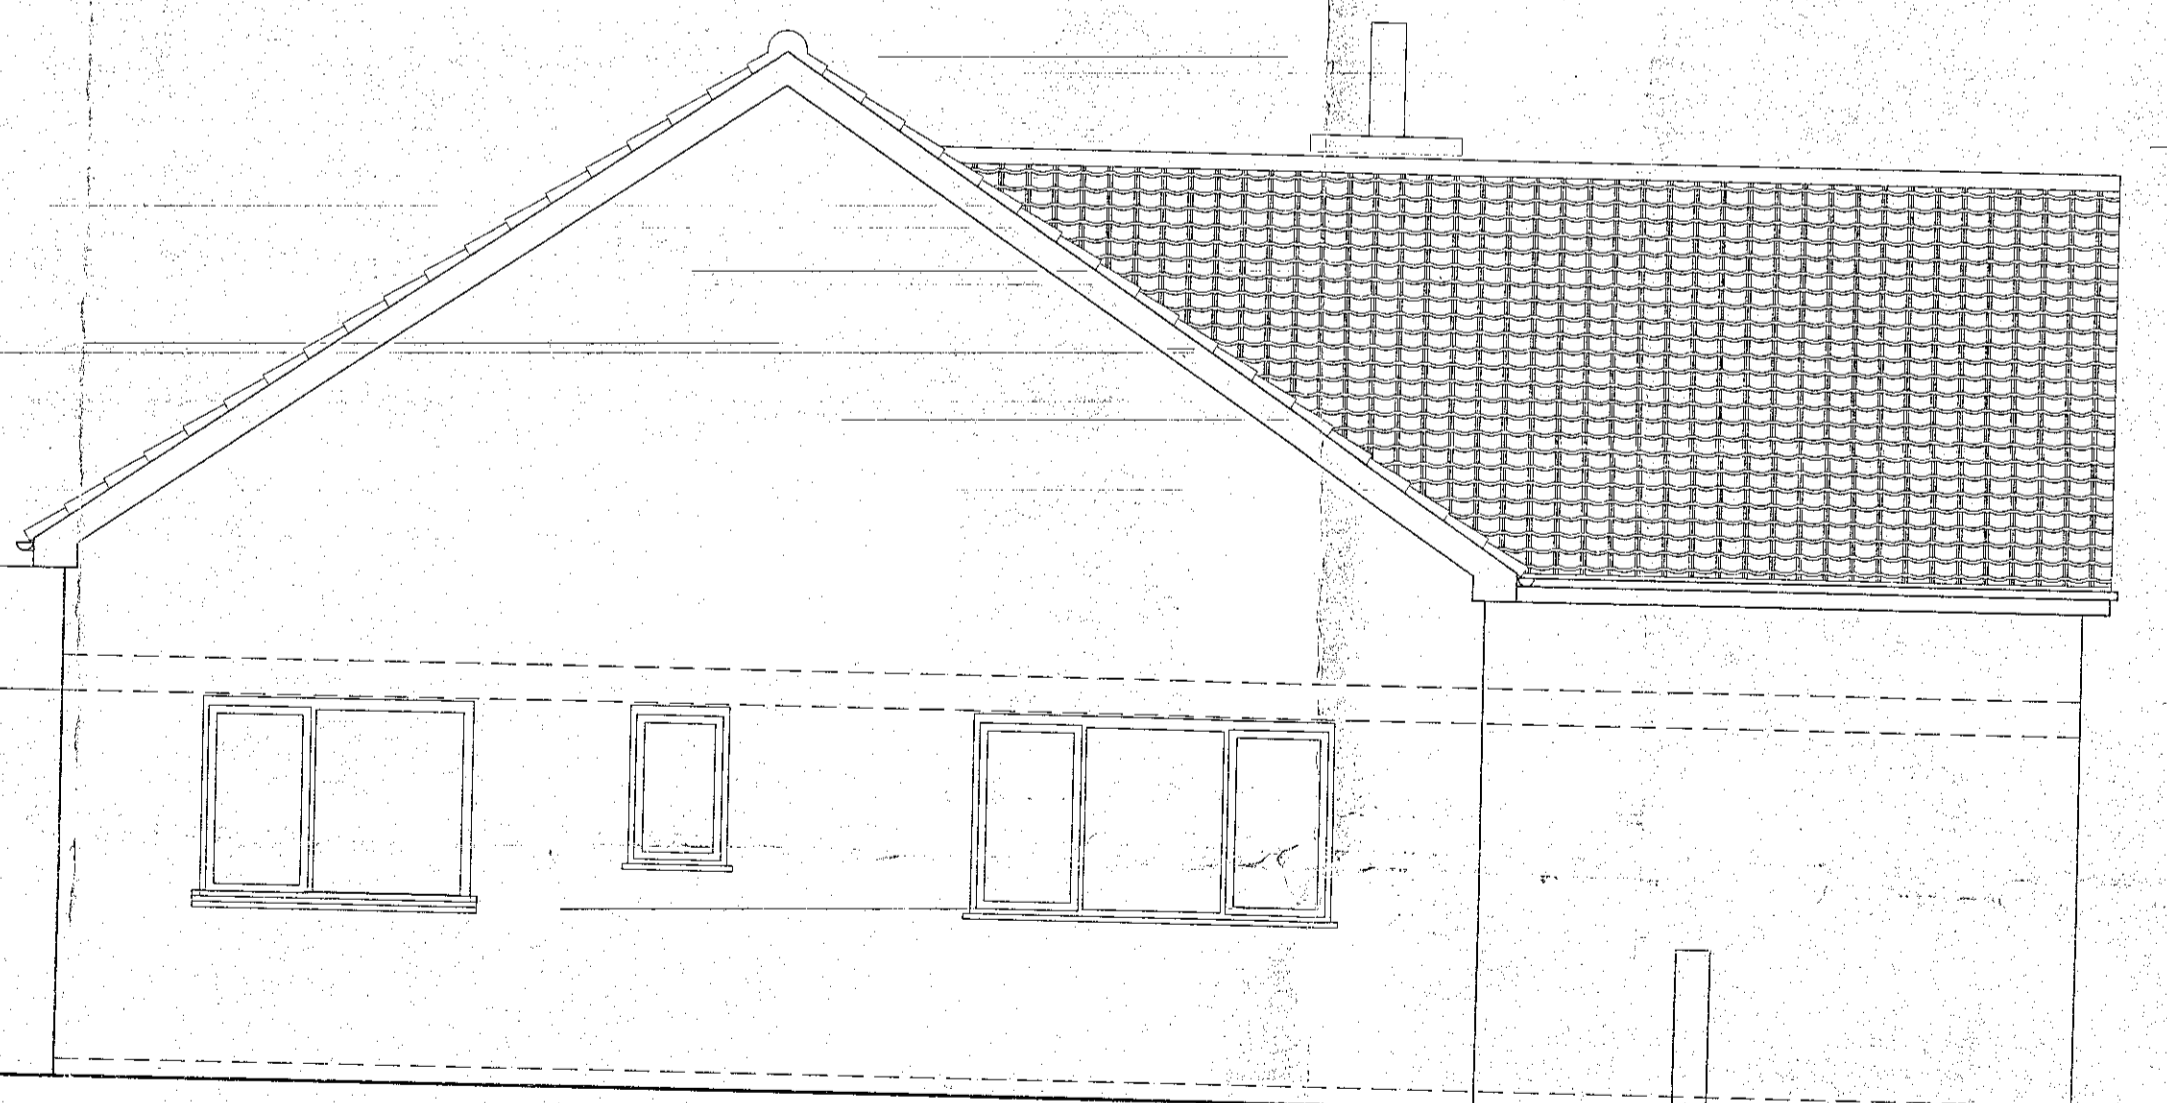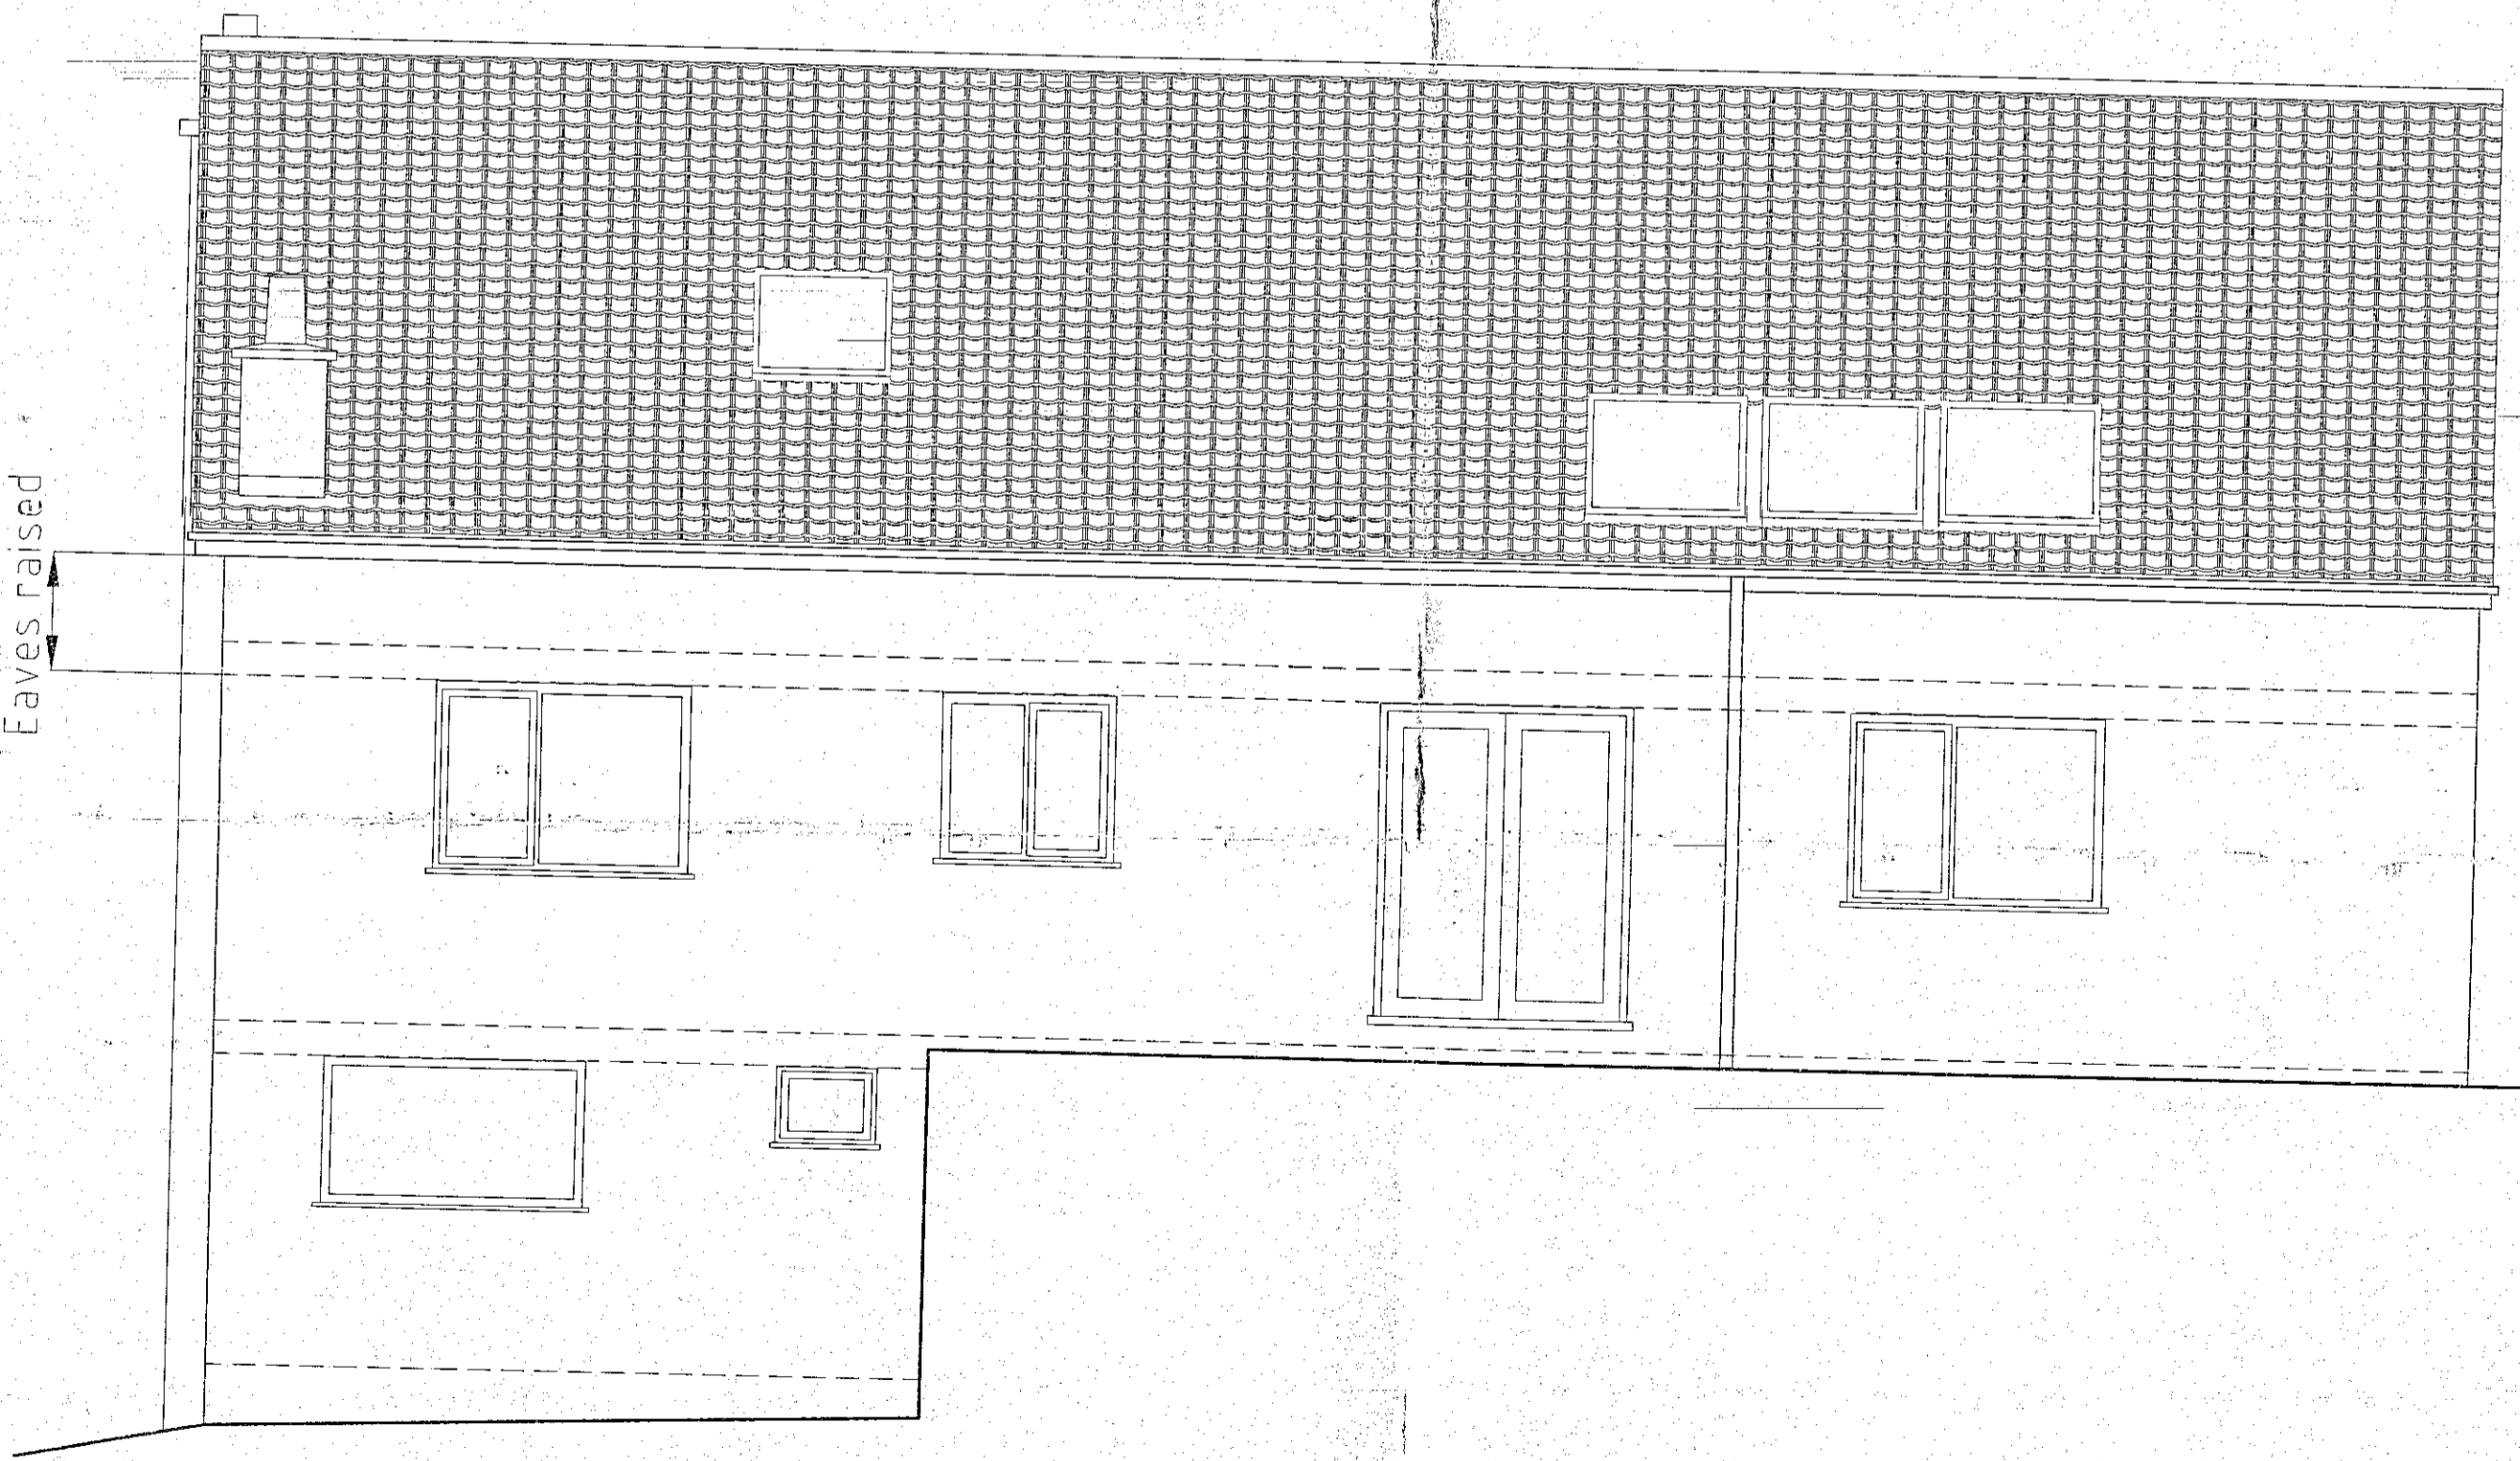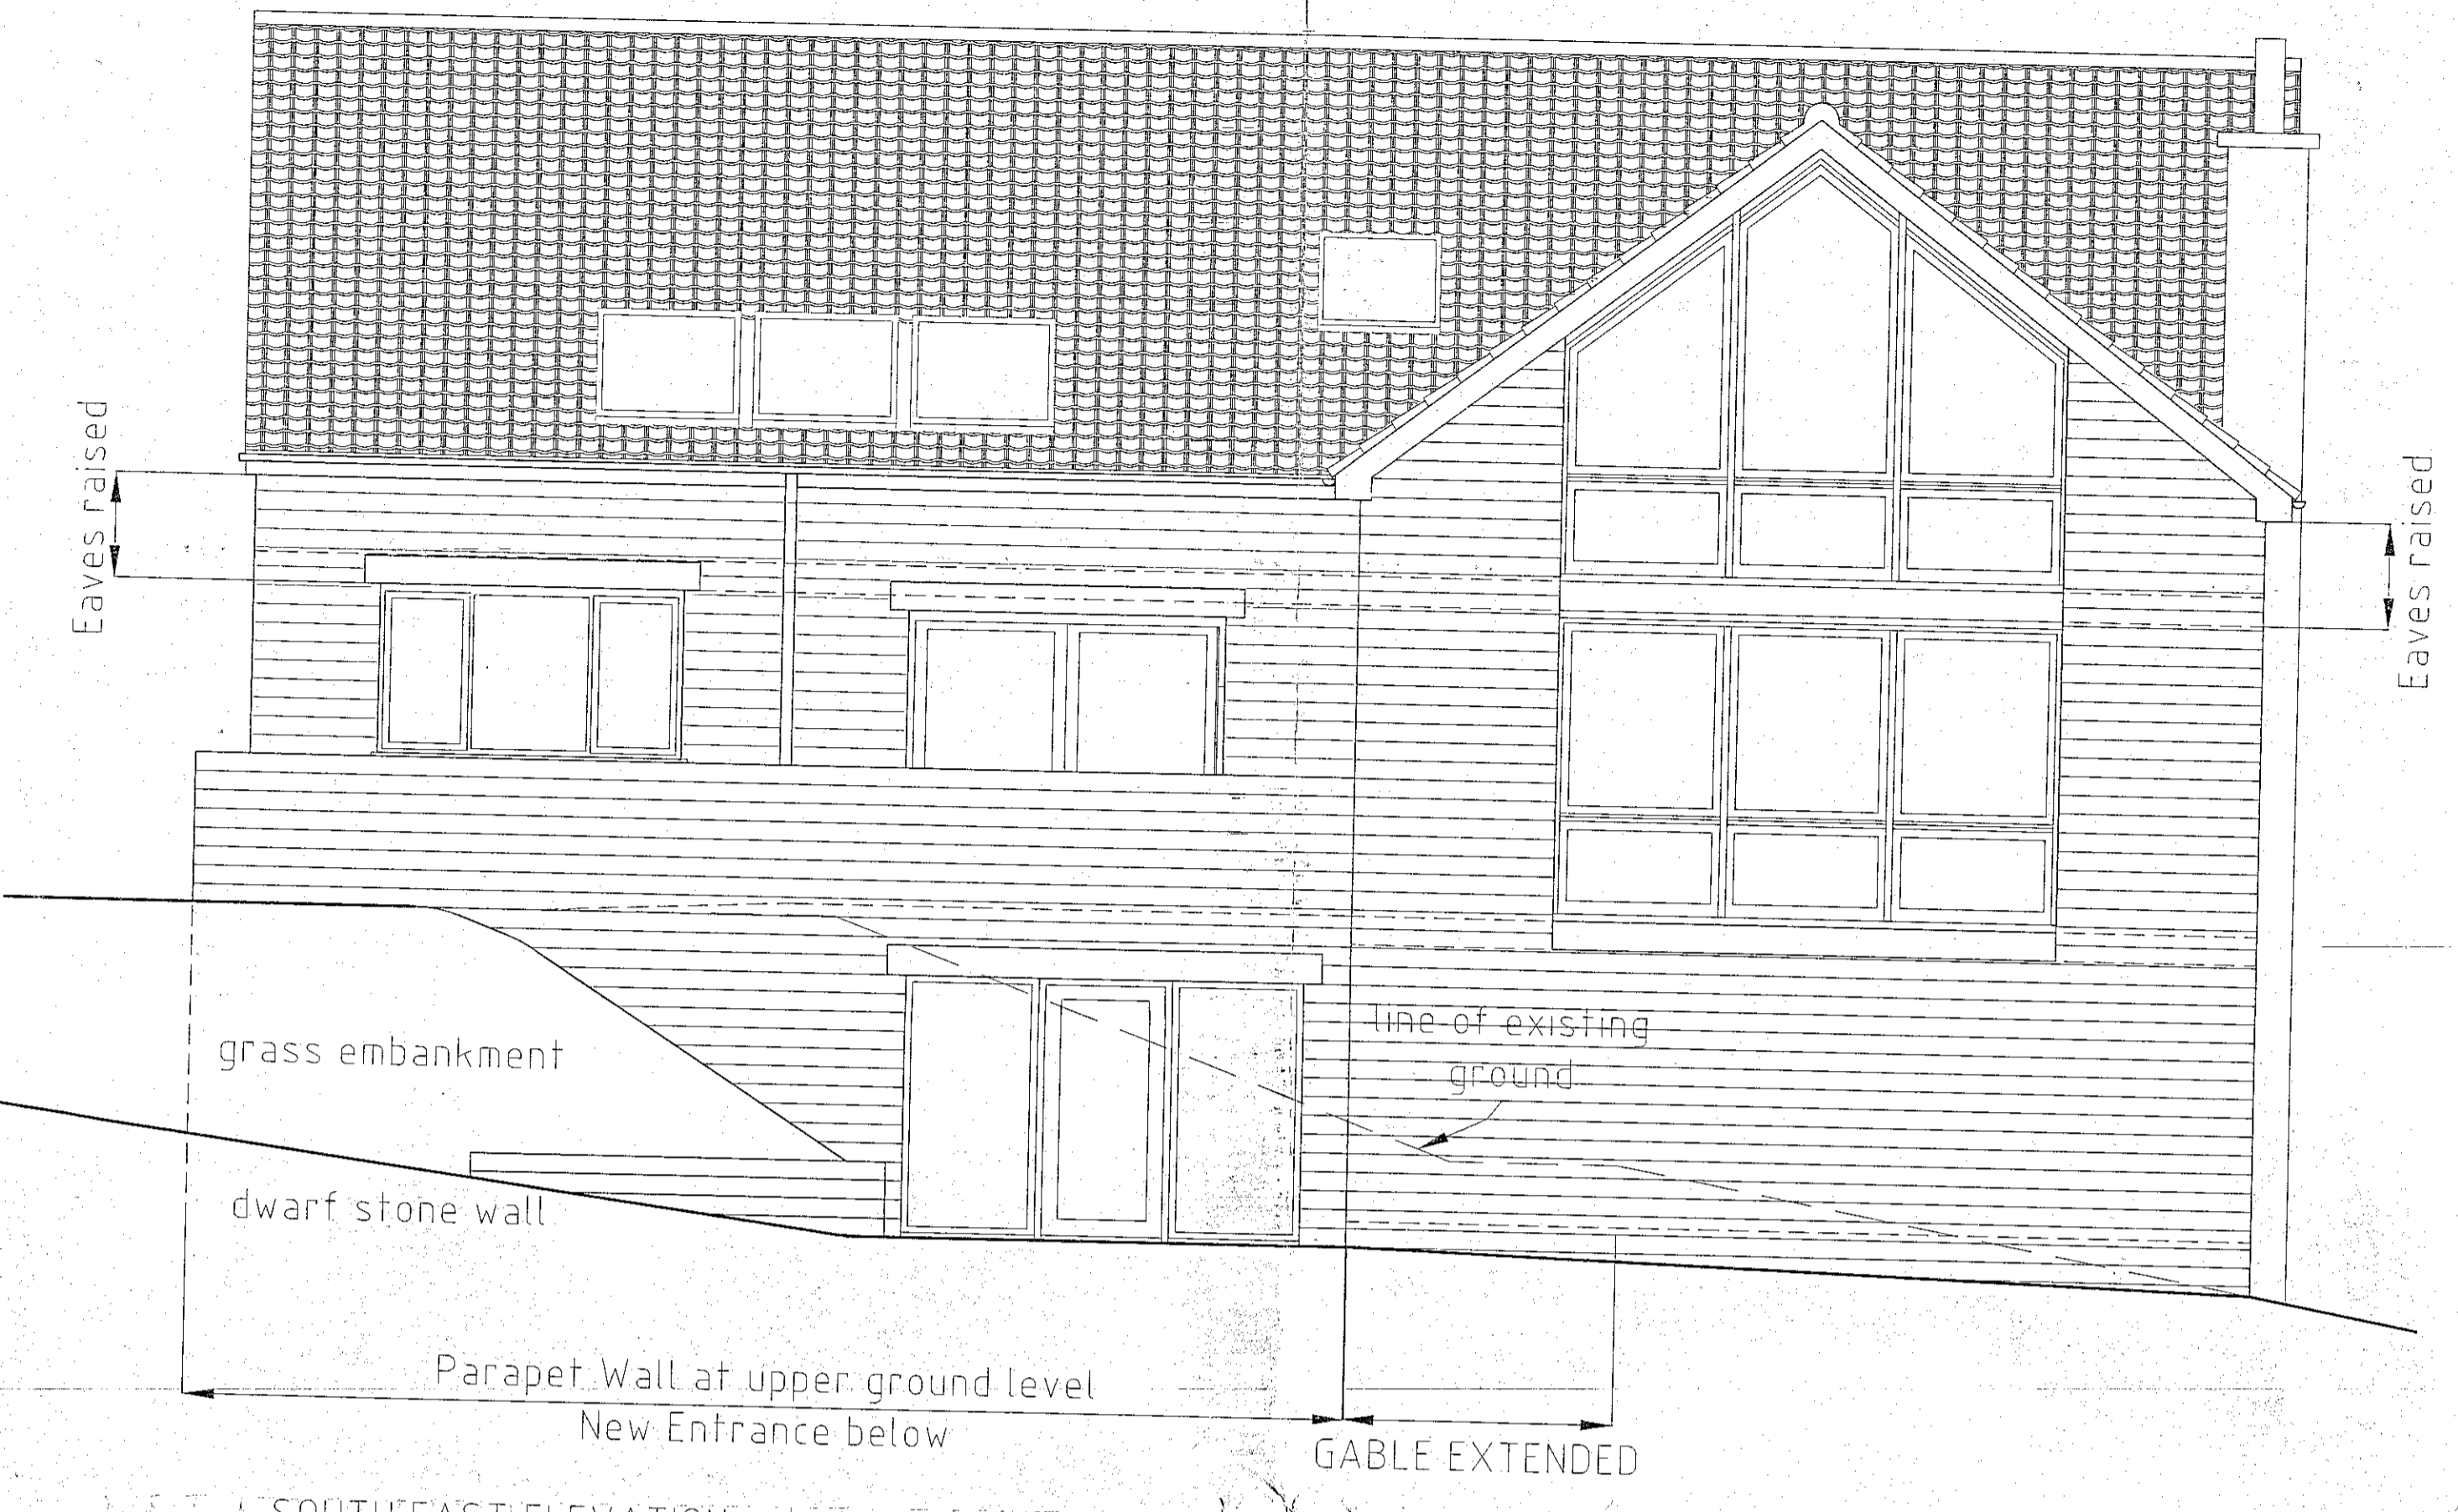

23 JAN 2017

Revisions:	
Client Mr. T. WHITE	
Job ALTERATIONS AND EXTENSION HAYBURN HEIGHTS CLOUGHTON, YO13 0AU	
Title ELEVATIONS AS PROPOSED	
Scale 1:50 @A1	Date JAN' 2017
Dwg. No. 16020/03	


24 Huntriss Row,
Scarborough,
N. Yorkshire,
YO11 2EF

www.hayesassociates.co.uk


© Copyright

Andrew Hayes RIBA MCSD Principal
Sarah Wormald March RIBA Associate


Hayes Associates Architects Interior Designers

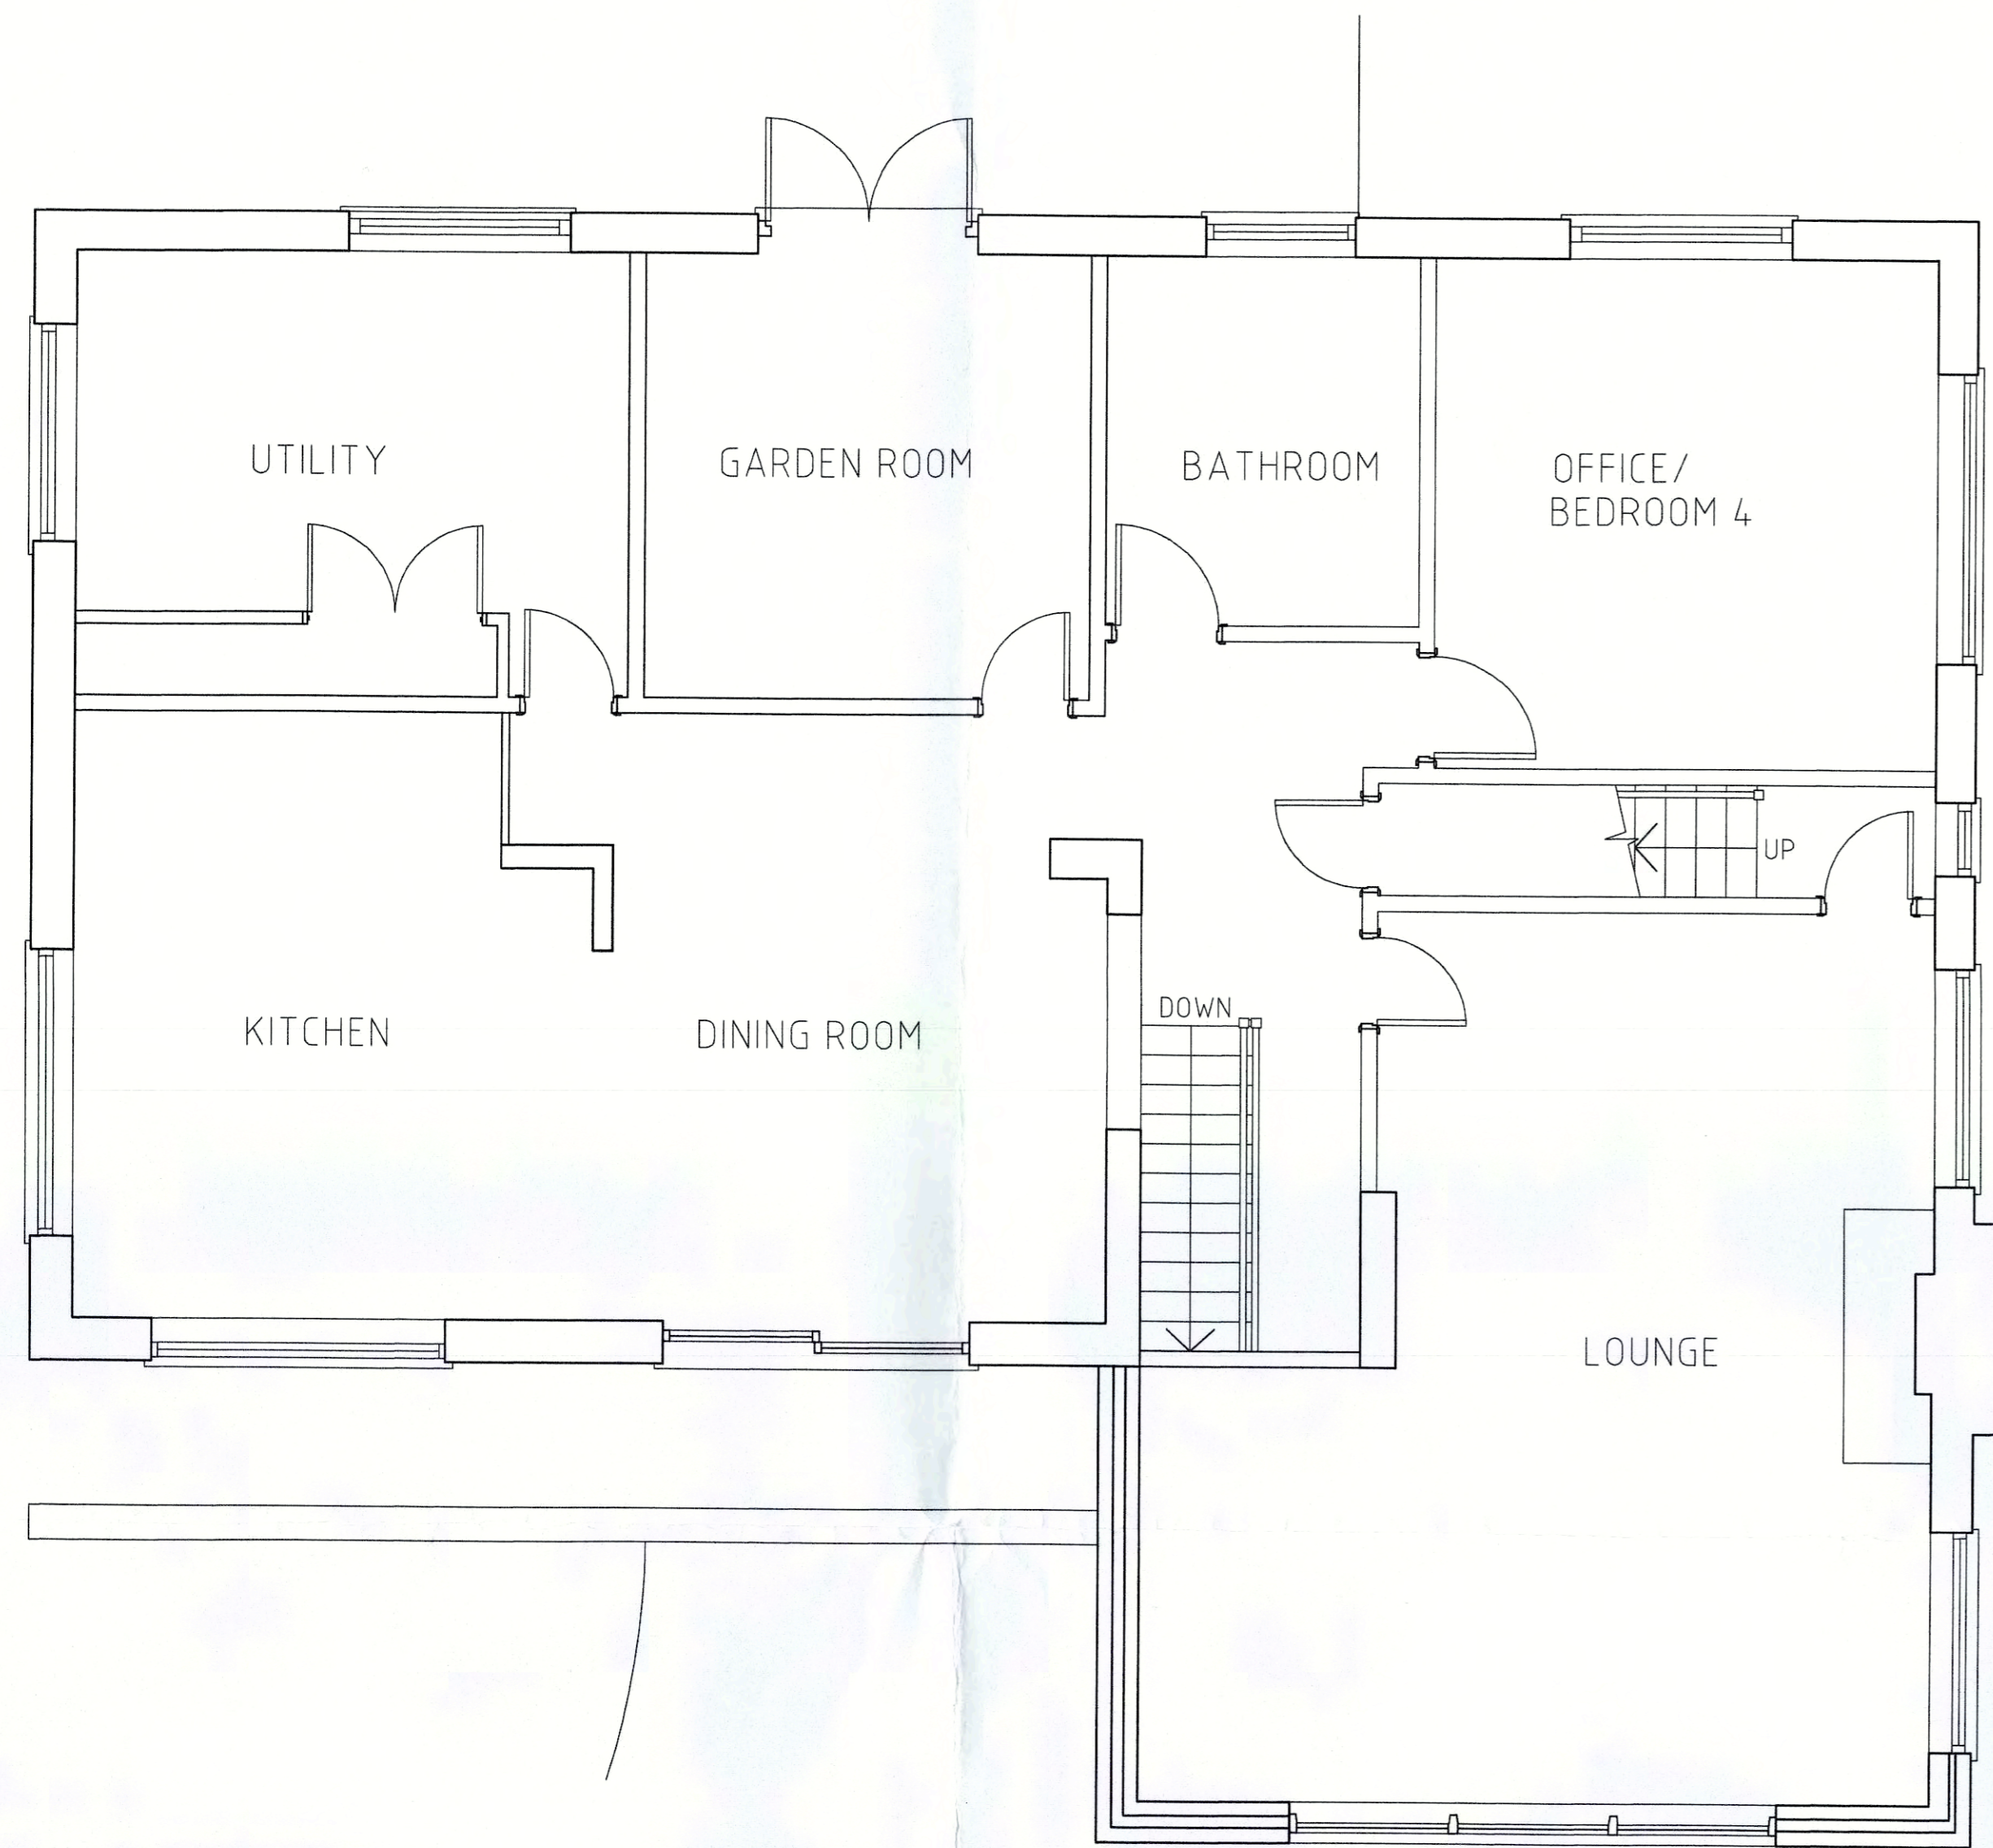


GROUND FLOOR PLAN

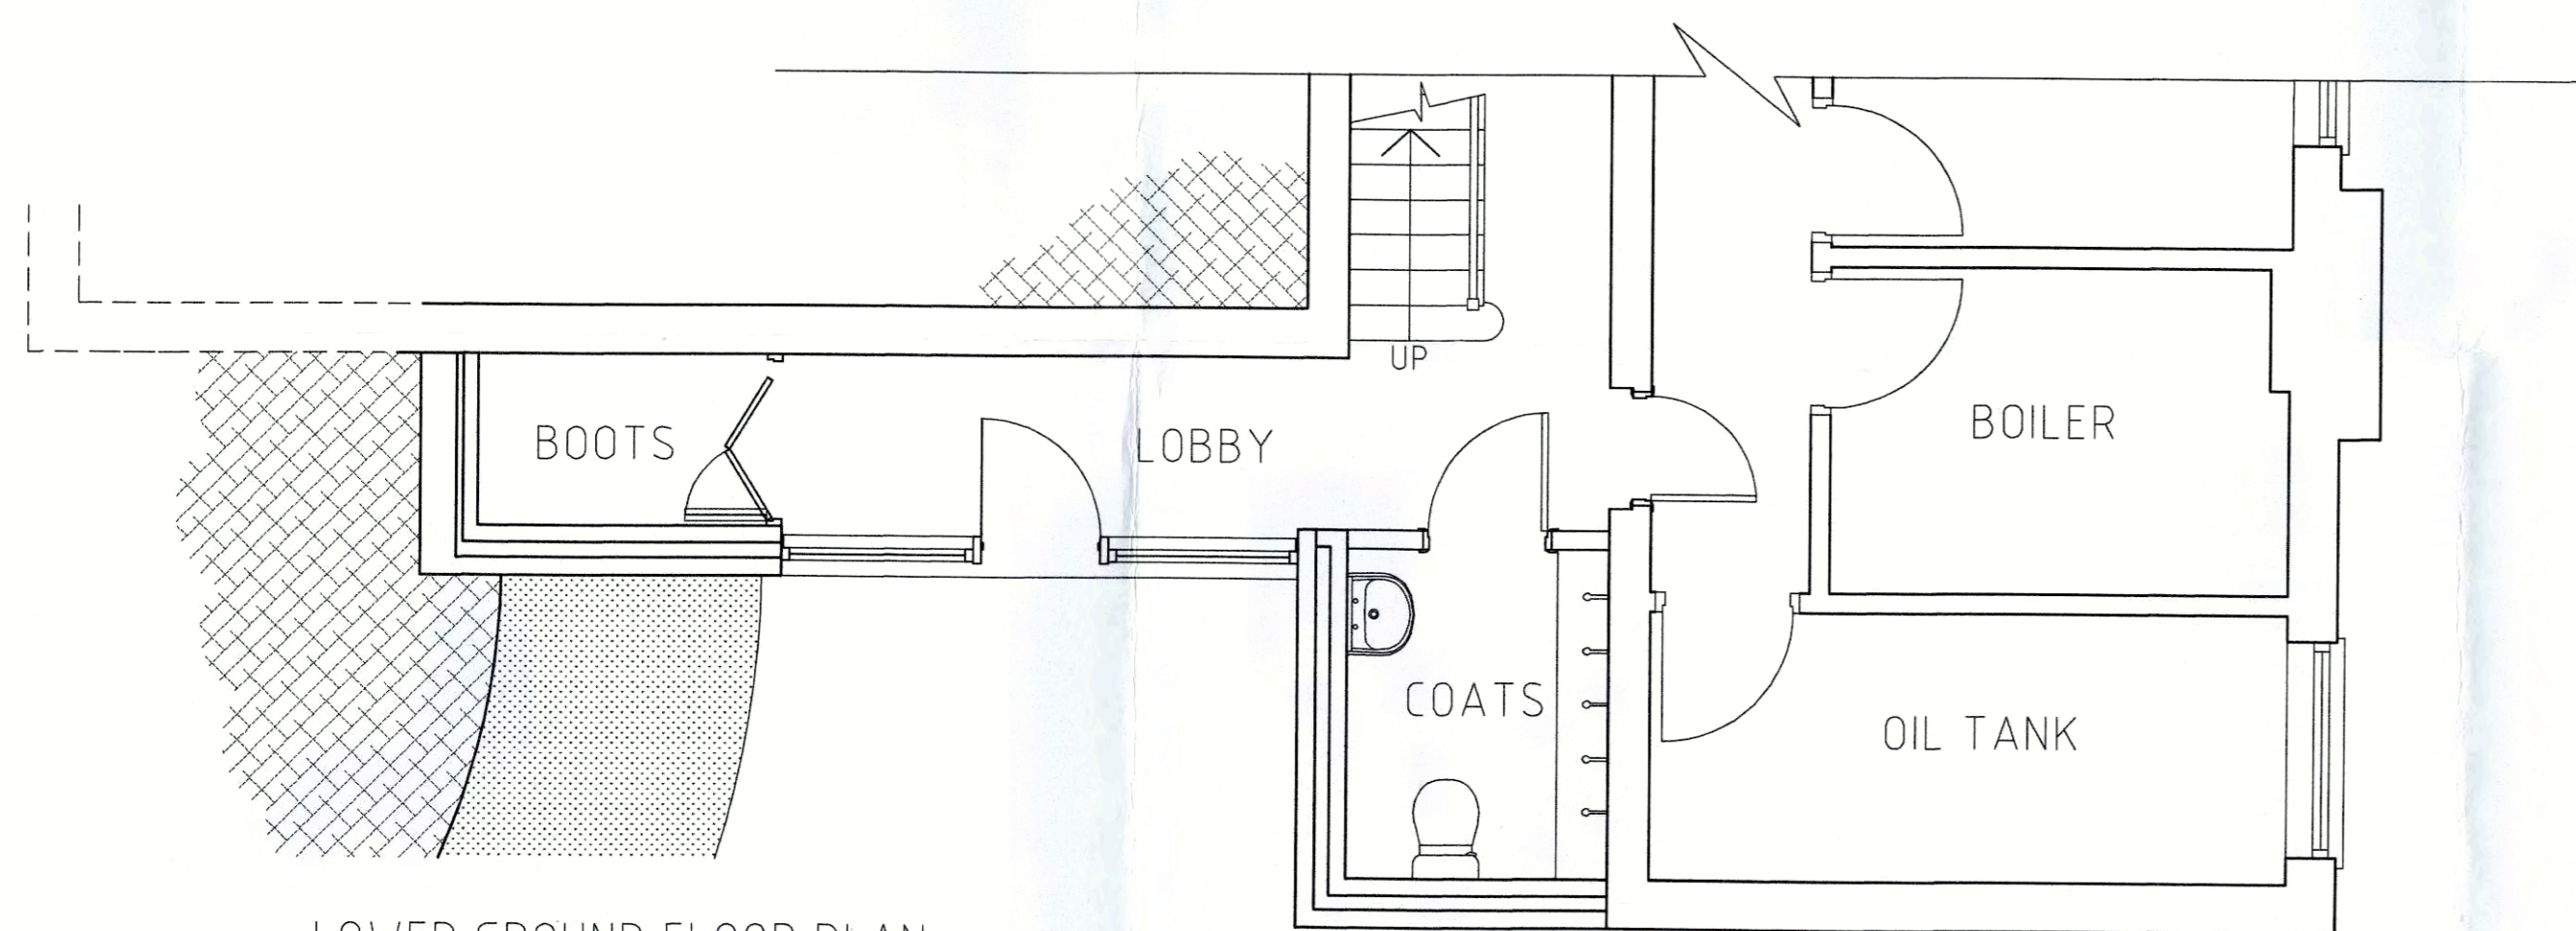

LOWER GROUND FLOOR PLAN

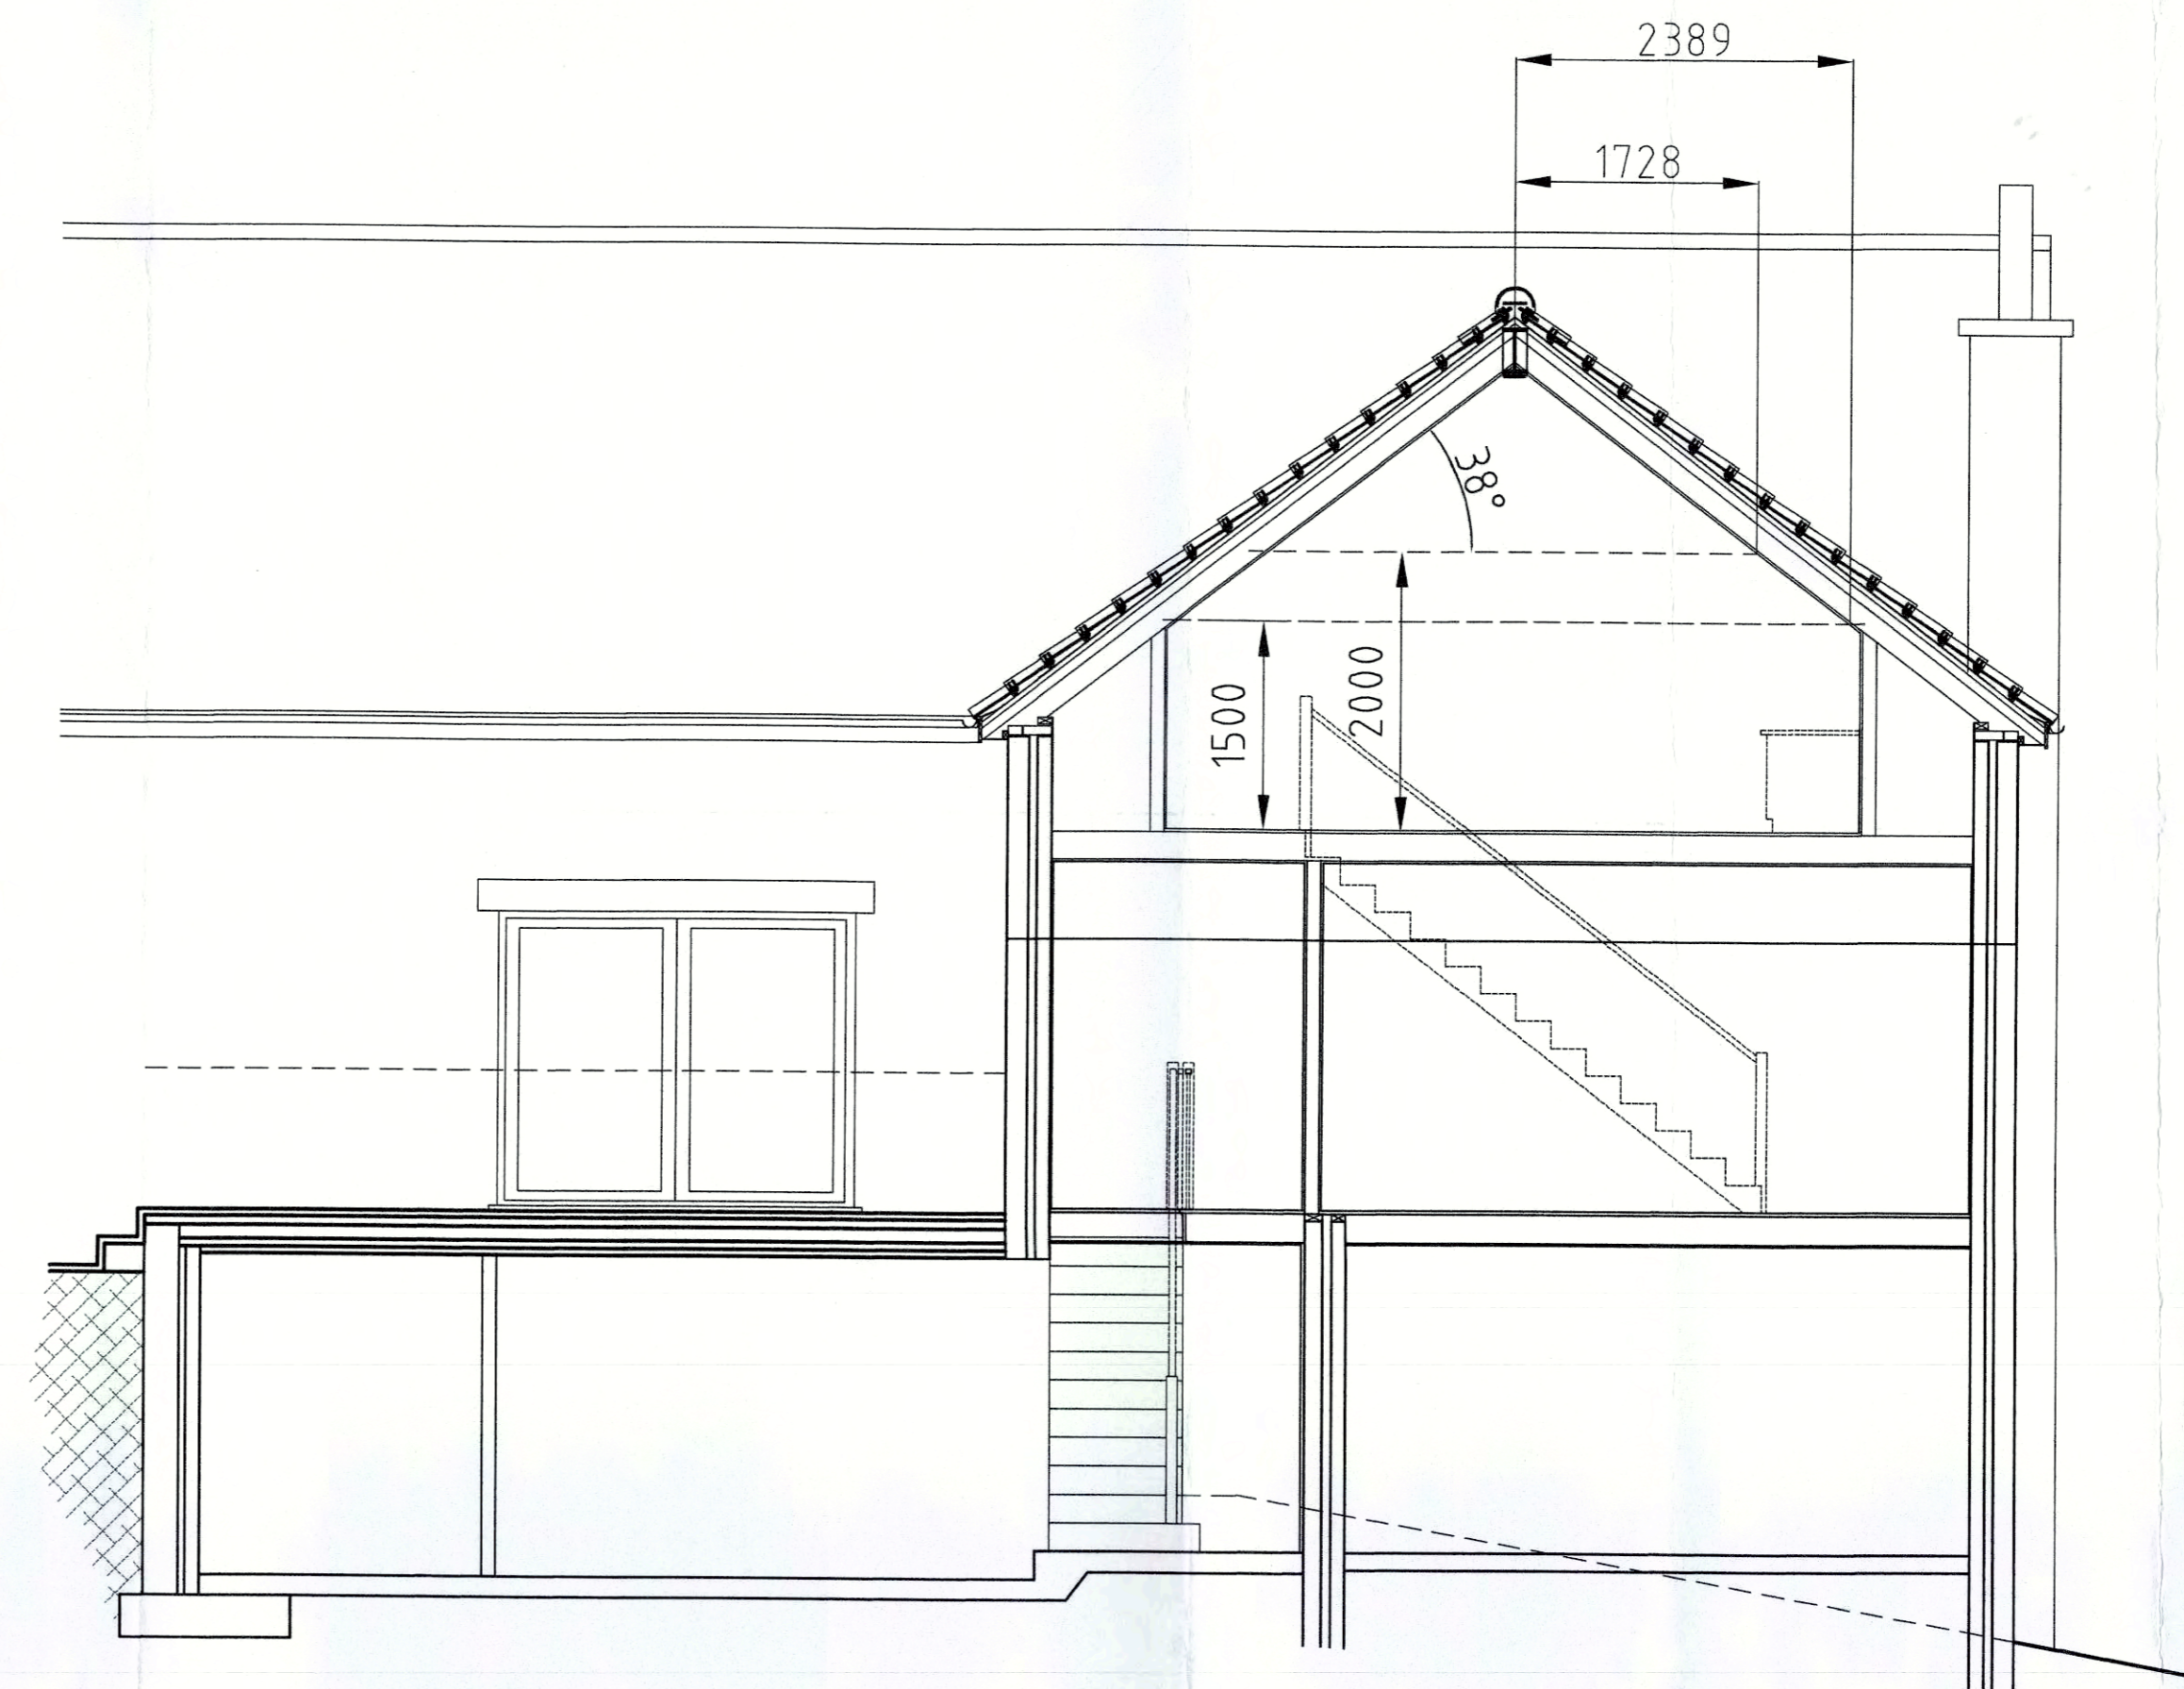


SECTION B-B

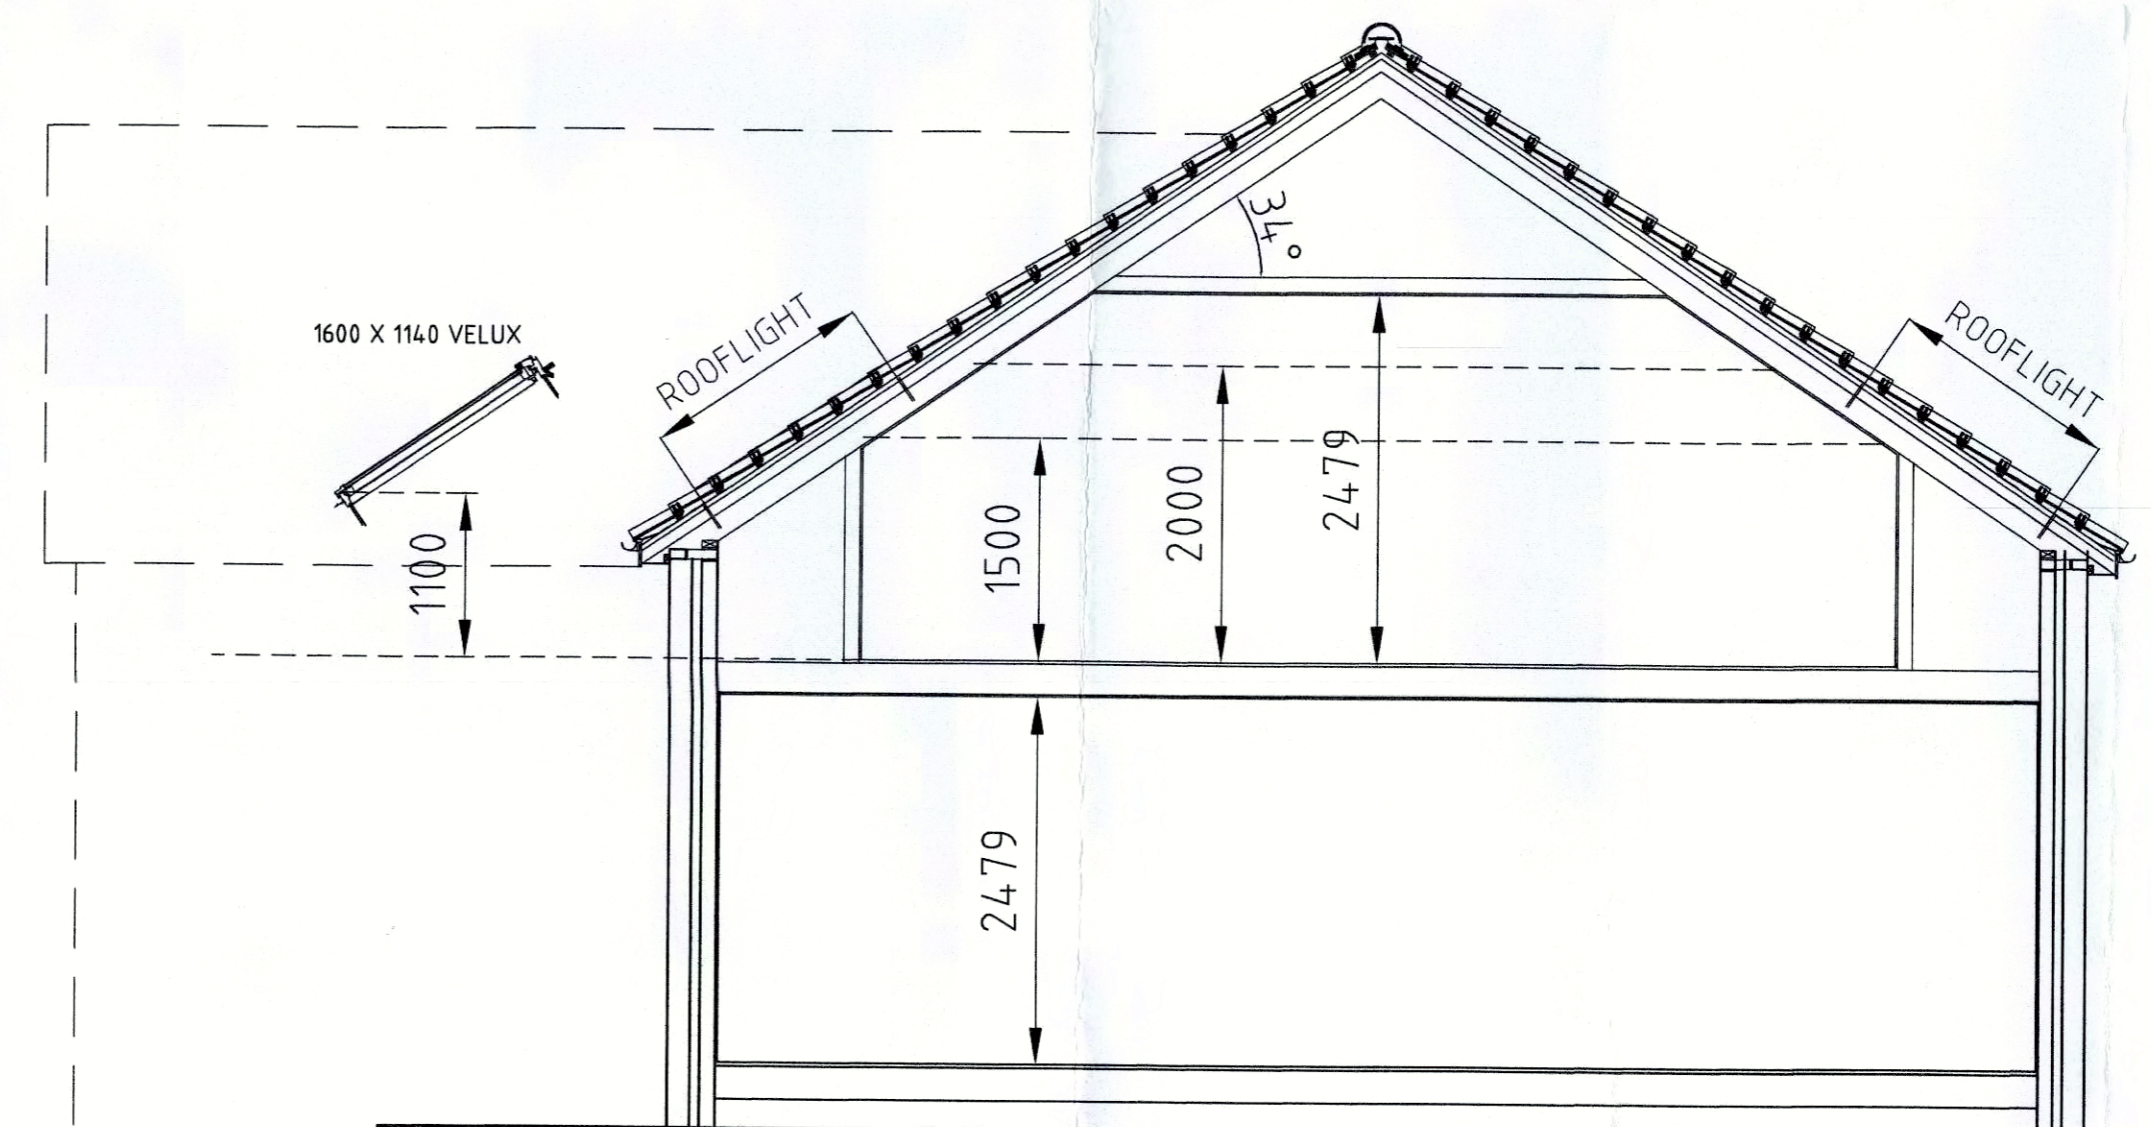

SECTION A-A



velux combination roof windows

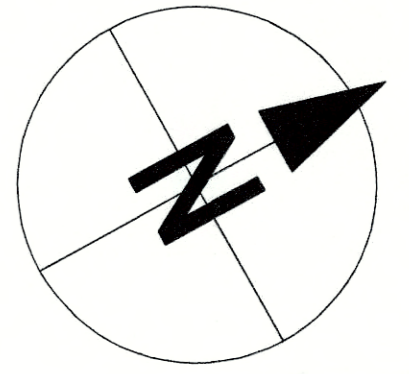

NYMIPA
23 JAN 2017

Revisions.

Client

Mr. T. WHITE

Job

ALTERATIONS AND
EXTENSION
HAYBURN HEIGHTS
CLOUGHTON. YO13 0AU

Title

SECTIONS AND GROUND FLOOR
AS PROPOSED

Scale

1:50 @A1

Date

JAN' 2017

Dwg. No.

16020/04


24 Huntriss Row,
Scarborough,
N. Yorkshire,
YO11 2EF

www.hayesassociates.co.uk


© Copyright

Andrew Hayes RIBA, MRCSI Principal
Sarah Wormald March RIBA Associate

Hayes Associates Architects Interior Designers

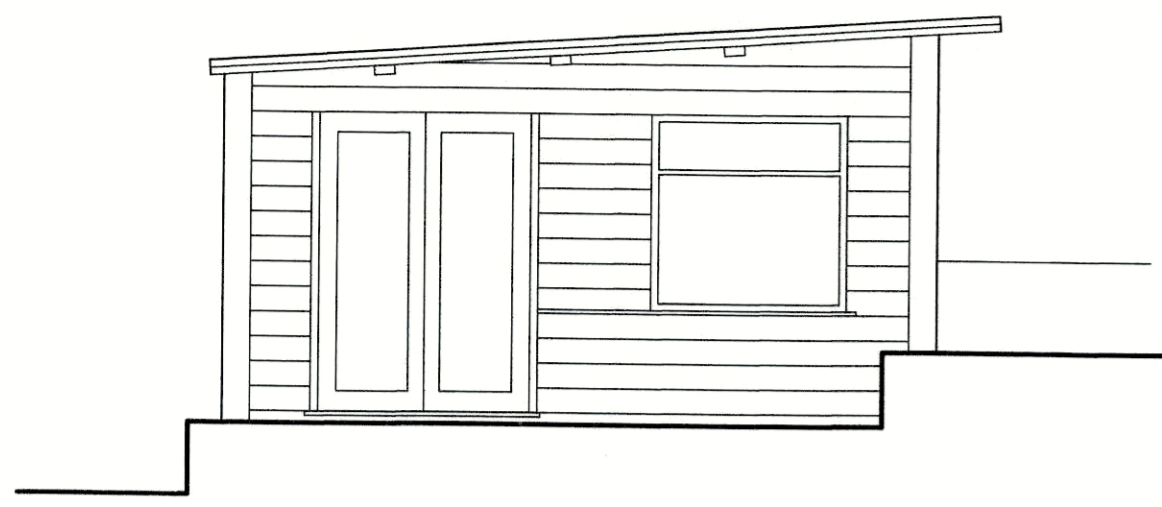


NORTH ELEVATION

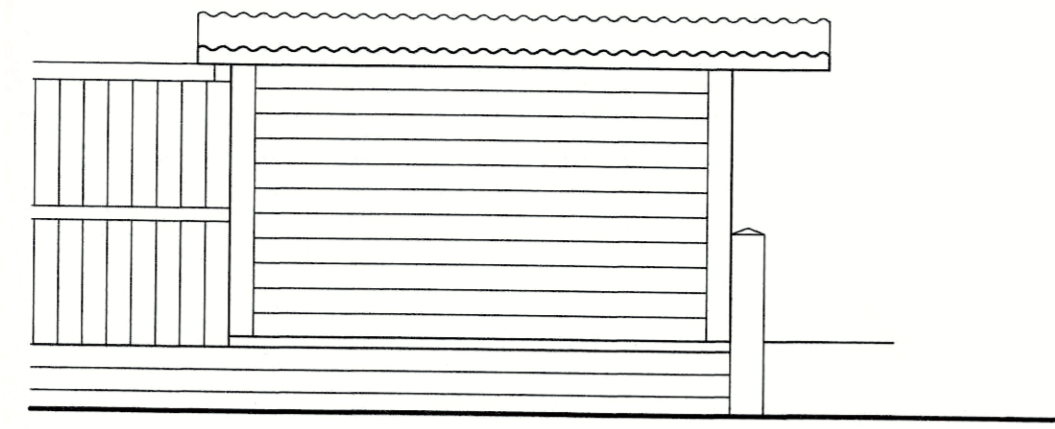


EAST ELEVATION



NORTH WEST VIEW

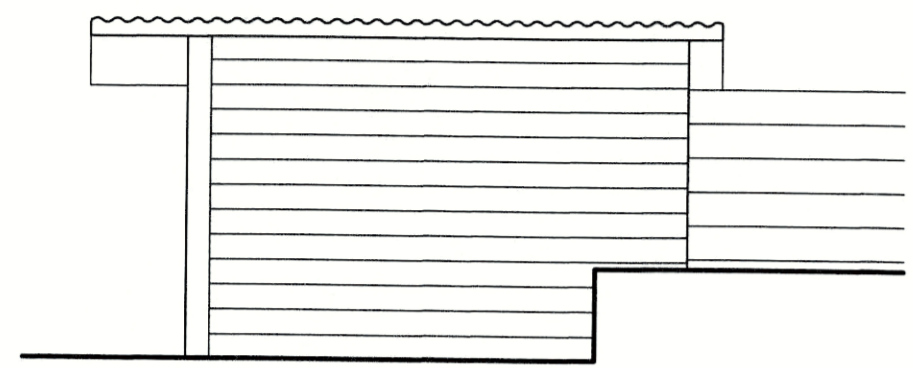


WEST ELEVATION

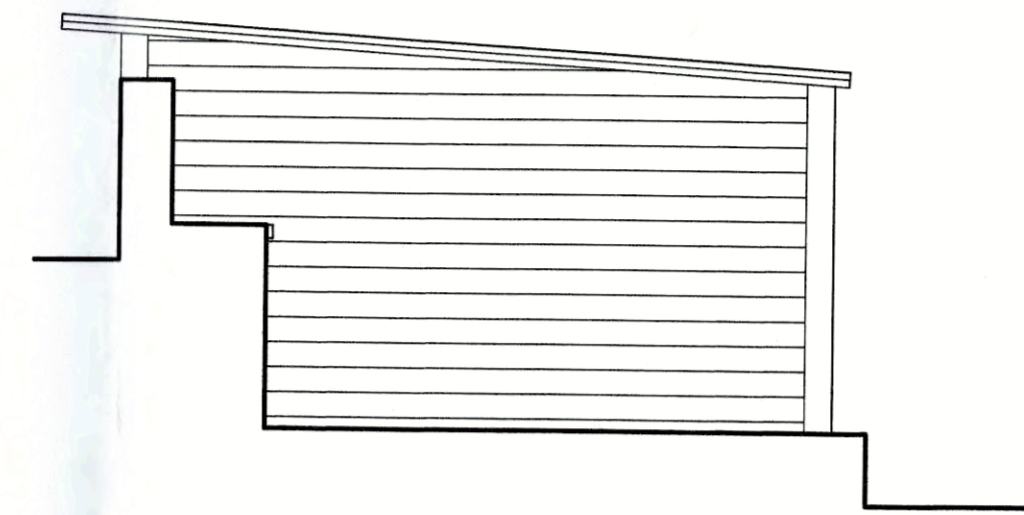


SOUTH ELEVATION


SUMMER HOUSE AND RETAINING WALL

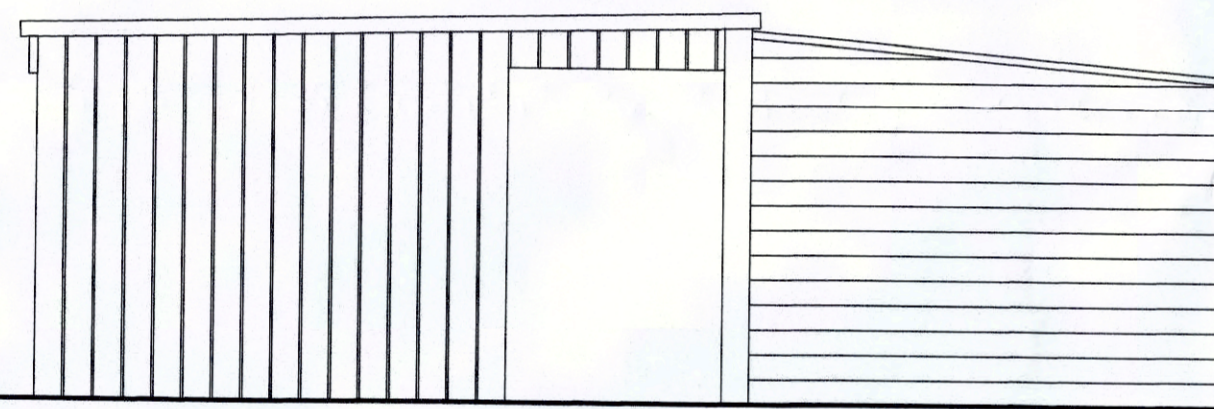


SOUTH ELEVATION

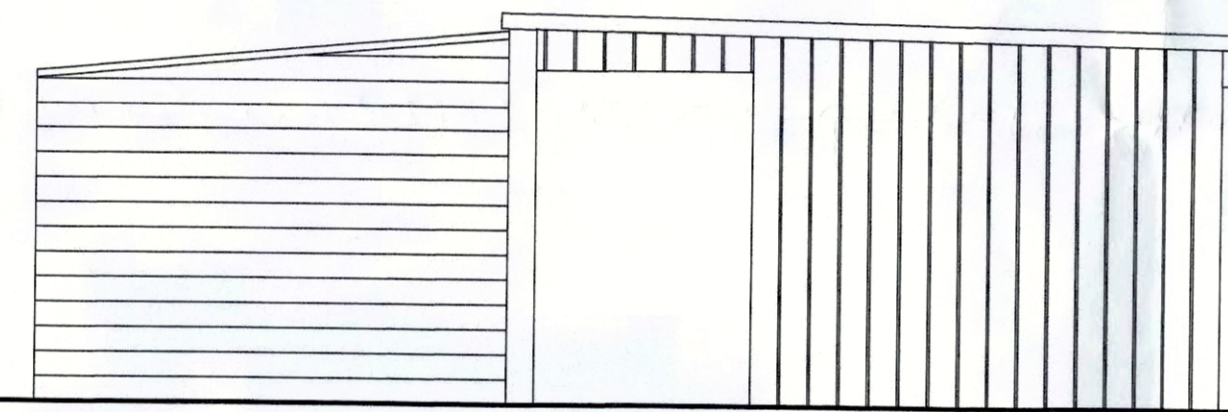

NORTH ELEVATION

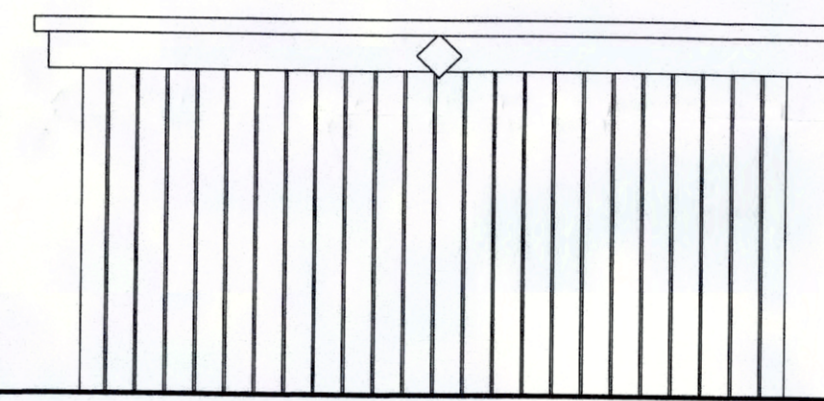


EAST ELEVATION

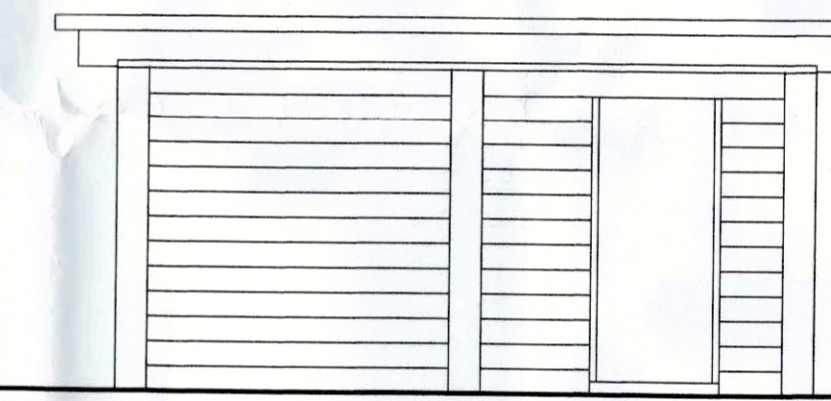


WEST ELEVATION

LOG STORE

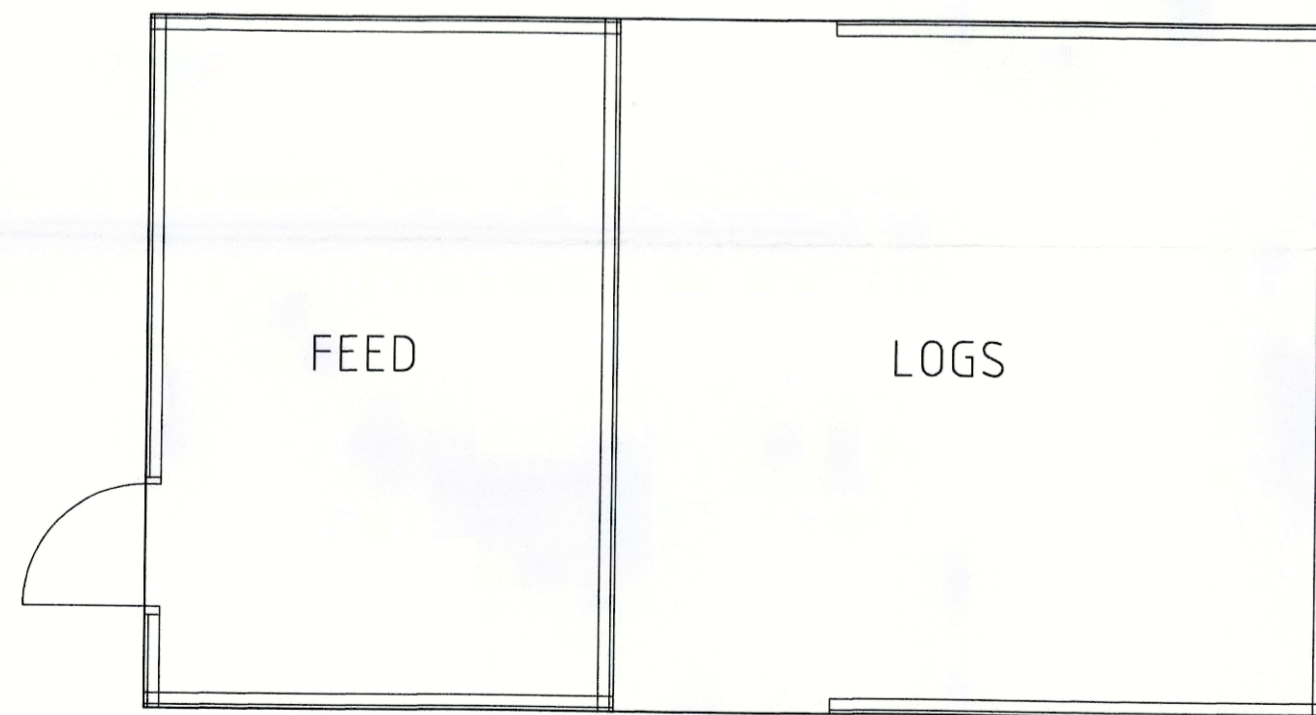

LOG STORE BUILDING,
TOTAL AREA 35sqM

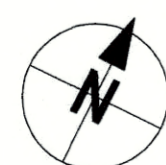

LOG STORE NORTH VIEW

Revisions.

Client

Mr. T. WHITE

Job
ALTERATIONS AND
EXTENSION
HAYBURN HEIGHTS
CLOUGHTON. YO13 0AU

Title
EXISTING OUT BUILDINGS

Scale
1:50 @A1

Date
JAN' 2017

Dwg. No.
16020/08

24 Huntriss Row,
Scarborough,
N. Yorkshire,
YO11 2EF

www.hayesassociates.co.uk

© Copyright

Andrew Hayes RIBA MCSD Principal
Sarah Wormald RIBA Associate

Hayes Associates Architects Interior Designers

NYMMPA
-9 FEB 2017