
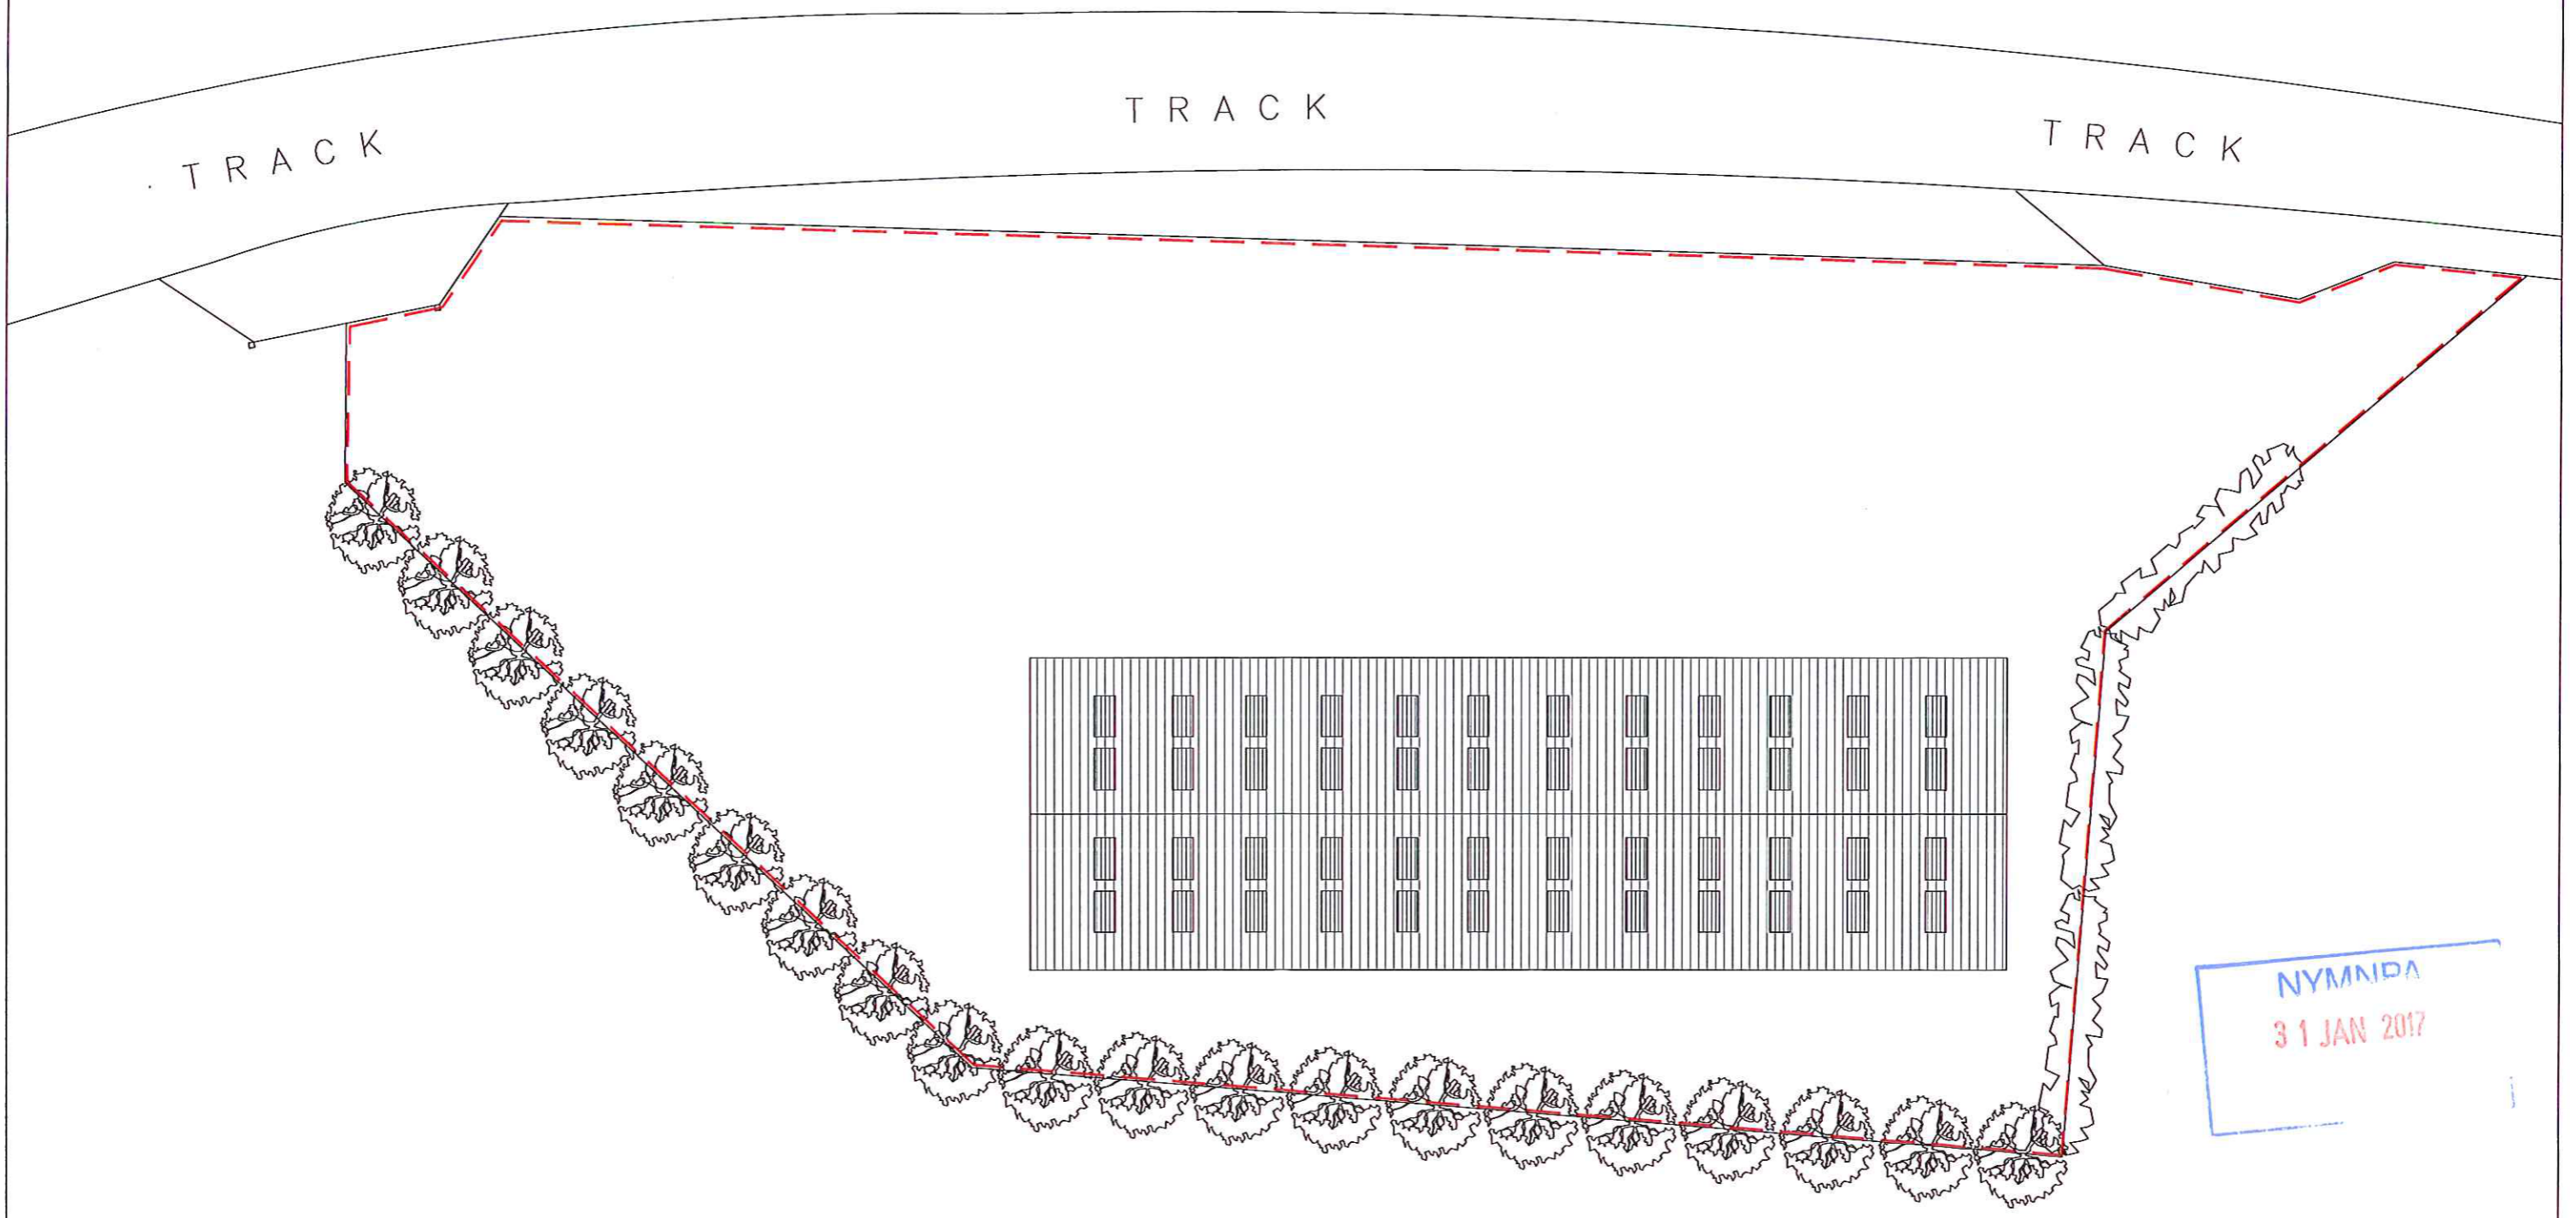


PROJECT
NEW AGRICULTURAL BUILDING
for
Mr C. JOWSEY
at
HEYSTONES MANOR FARM, AISLABY

TITLE
PROPOSED SITE PLAN

| SCALE | DATE | DRAWING No | REVISION |
|--------------|----------|------------|----------|
| 1:250 @A3 | Jun 2016 | HMF 01 | |

DRAWN BY
ROBERT SUNLEY BSc (Hons)
ARCHITECTURAL TECHNOLOGIST

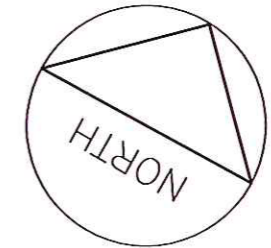





NYMUDA
31 JAN 2017

PROJECT
 NEW AGRICULTURAL BUILDING
 for
 Mr C. JOWSEY
 at
 HEYSTONES MANOR FARM, AISLABY

TITLE
 PROPOSED ELEVATIONS

| SCALE | DATE | DRAWING No | REVISION |
|--------------|----------|------------|----------|
| 1:200 @A3 | Jun 2016 | HMF 02 | |

DRAWN BY
 ROBERT SUNLEY BSc (Hons)
 ARCHITECTURAL TECHNOLOGIST

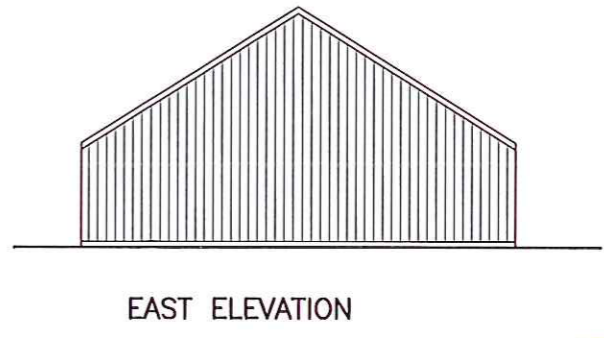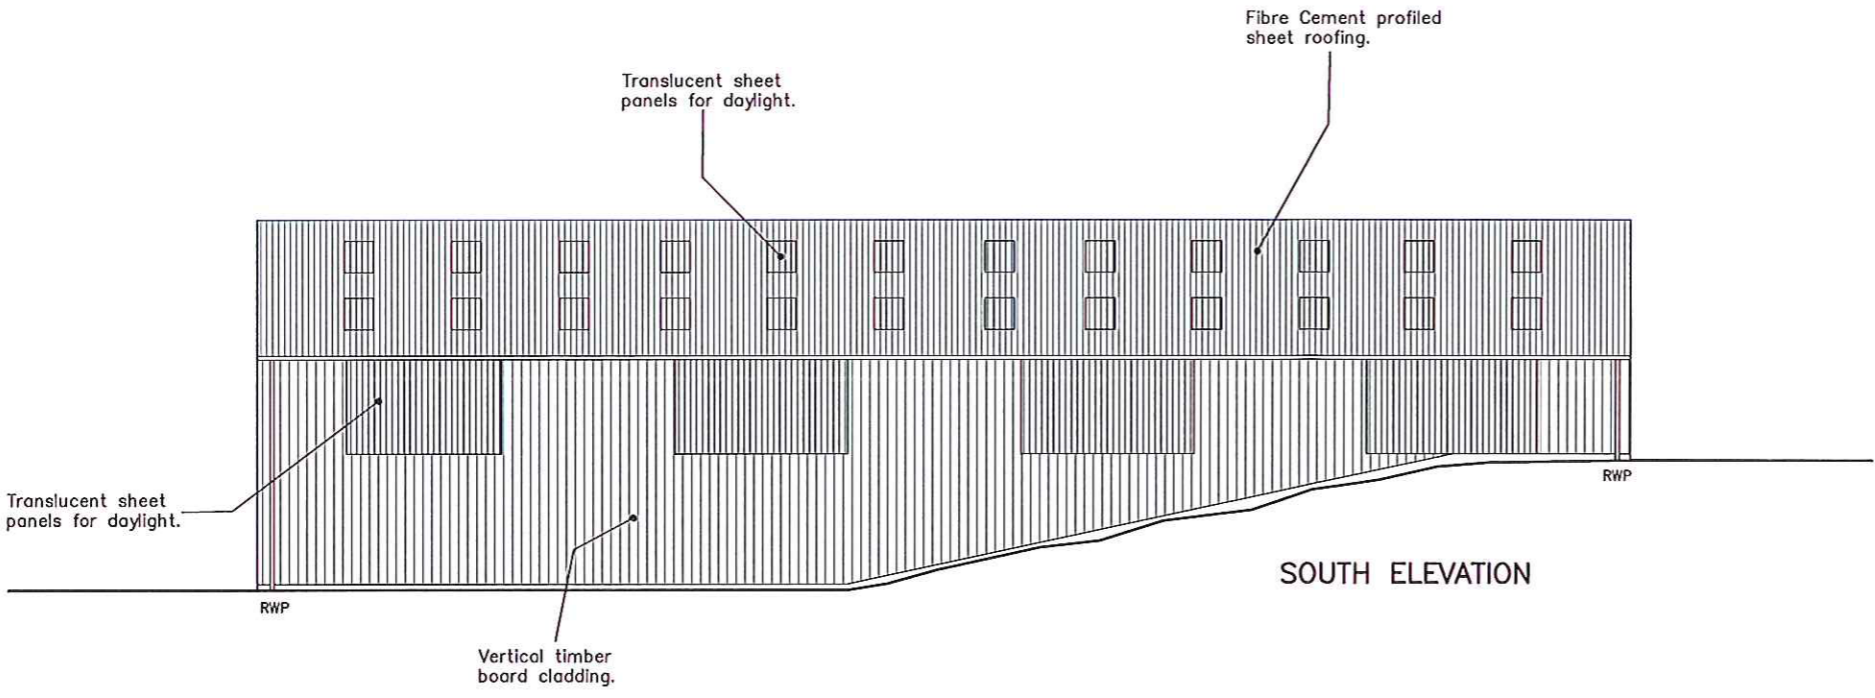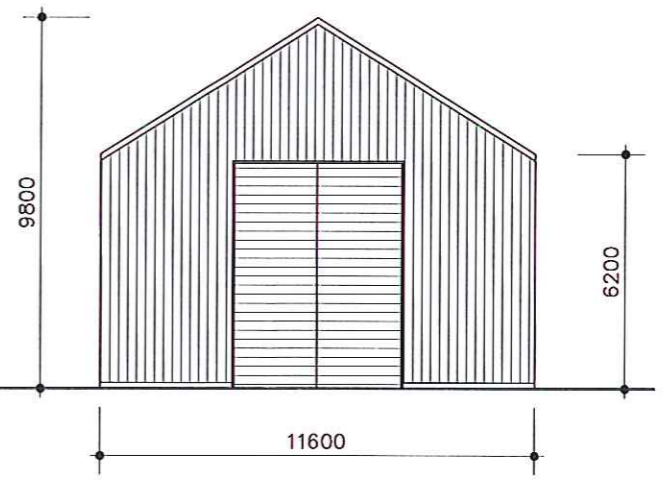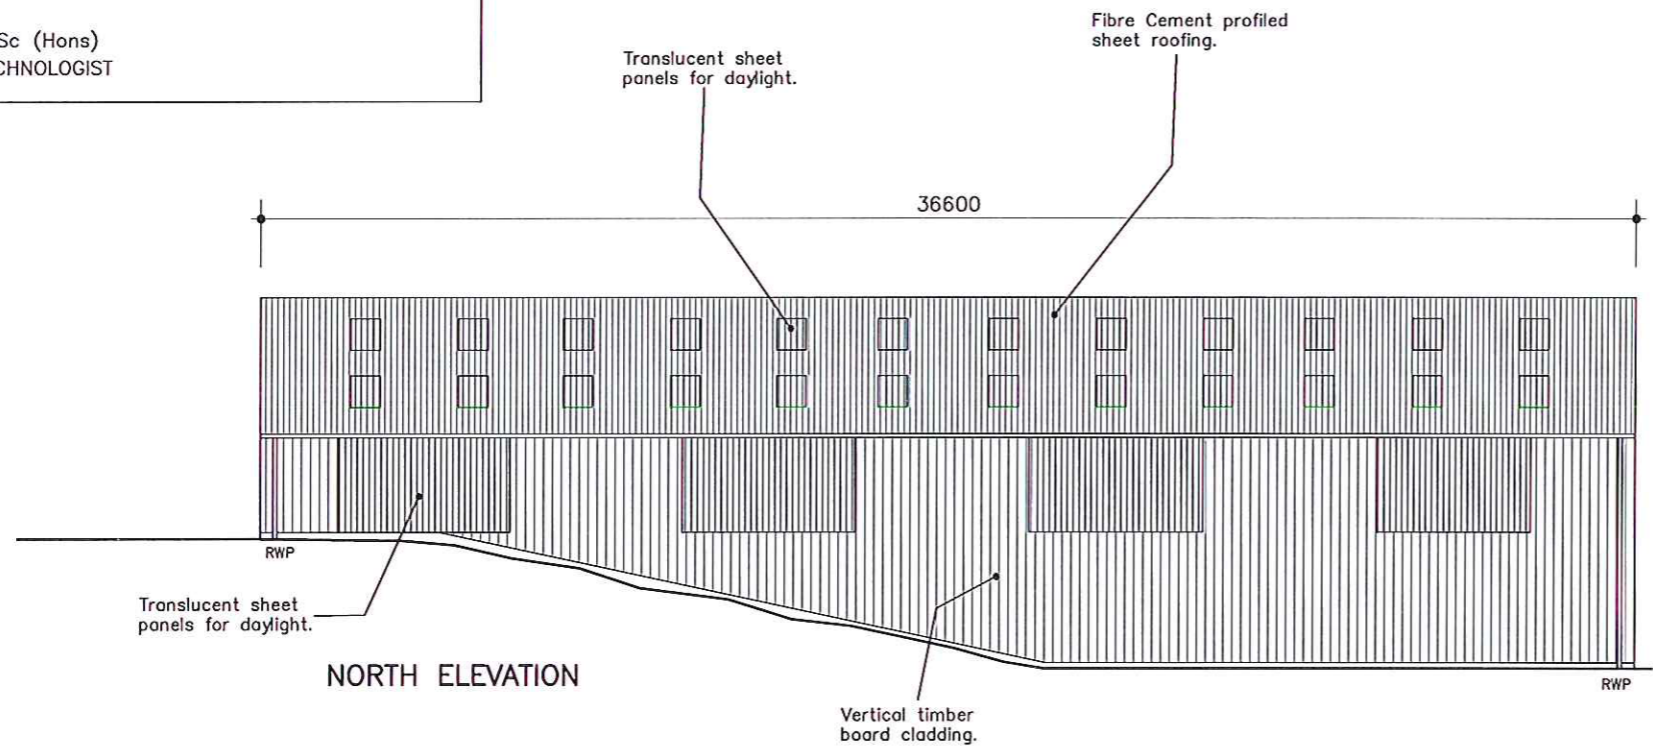

NYMIPA
 31 JAN 2017