


EXISTING FLOOR PLAN

REVISIONS

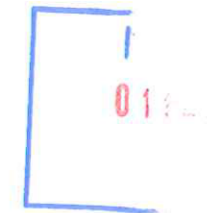

A.J.WILD
ARCHITECTURAL SERVICES
 38 MANOR ROAD
 TADCASTER
 LS24 8HP
 NORTH YORKSHIRE


Client:
Mr & Mrs Glover
Manor Barn
Main Street
Sutton On Derwent

Property:
Proposed Part Change Of Use To
Holiday Let At Foxhill Paddocks, Low
Road, Throxenby, Scarborough YO12
5TD

Drawing:
EXISTING GROUND FLOOR PLAN.

Scale: 1:100 @ A3	Date: JAN 2017 Drawn:
-----------------------------	--------------------------

Drawing No. FP-2017-02	Revision:
----------------------------------	-----------

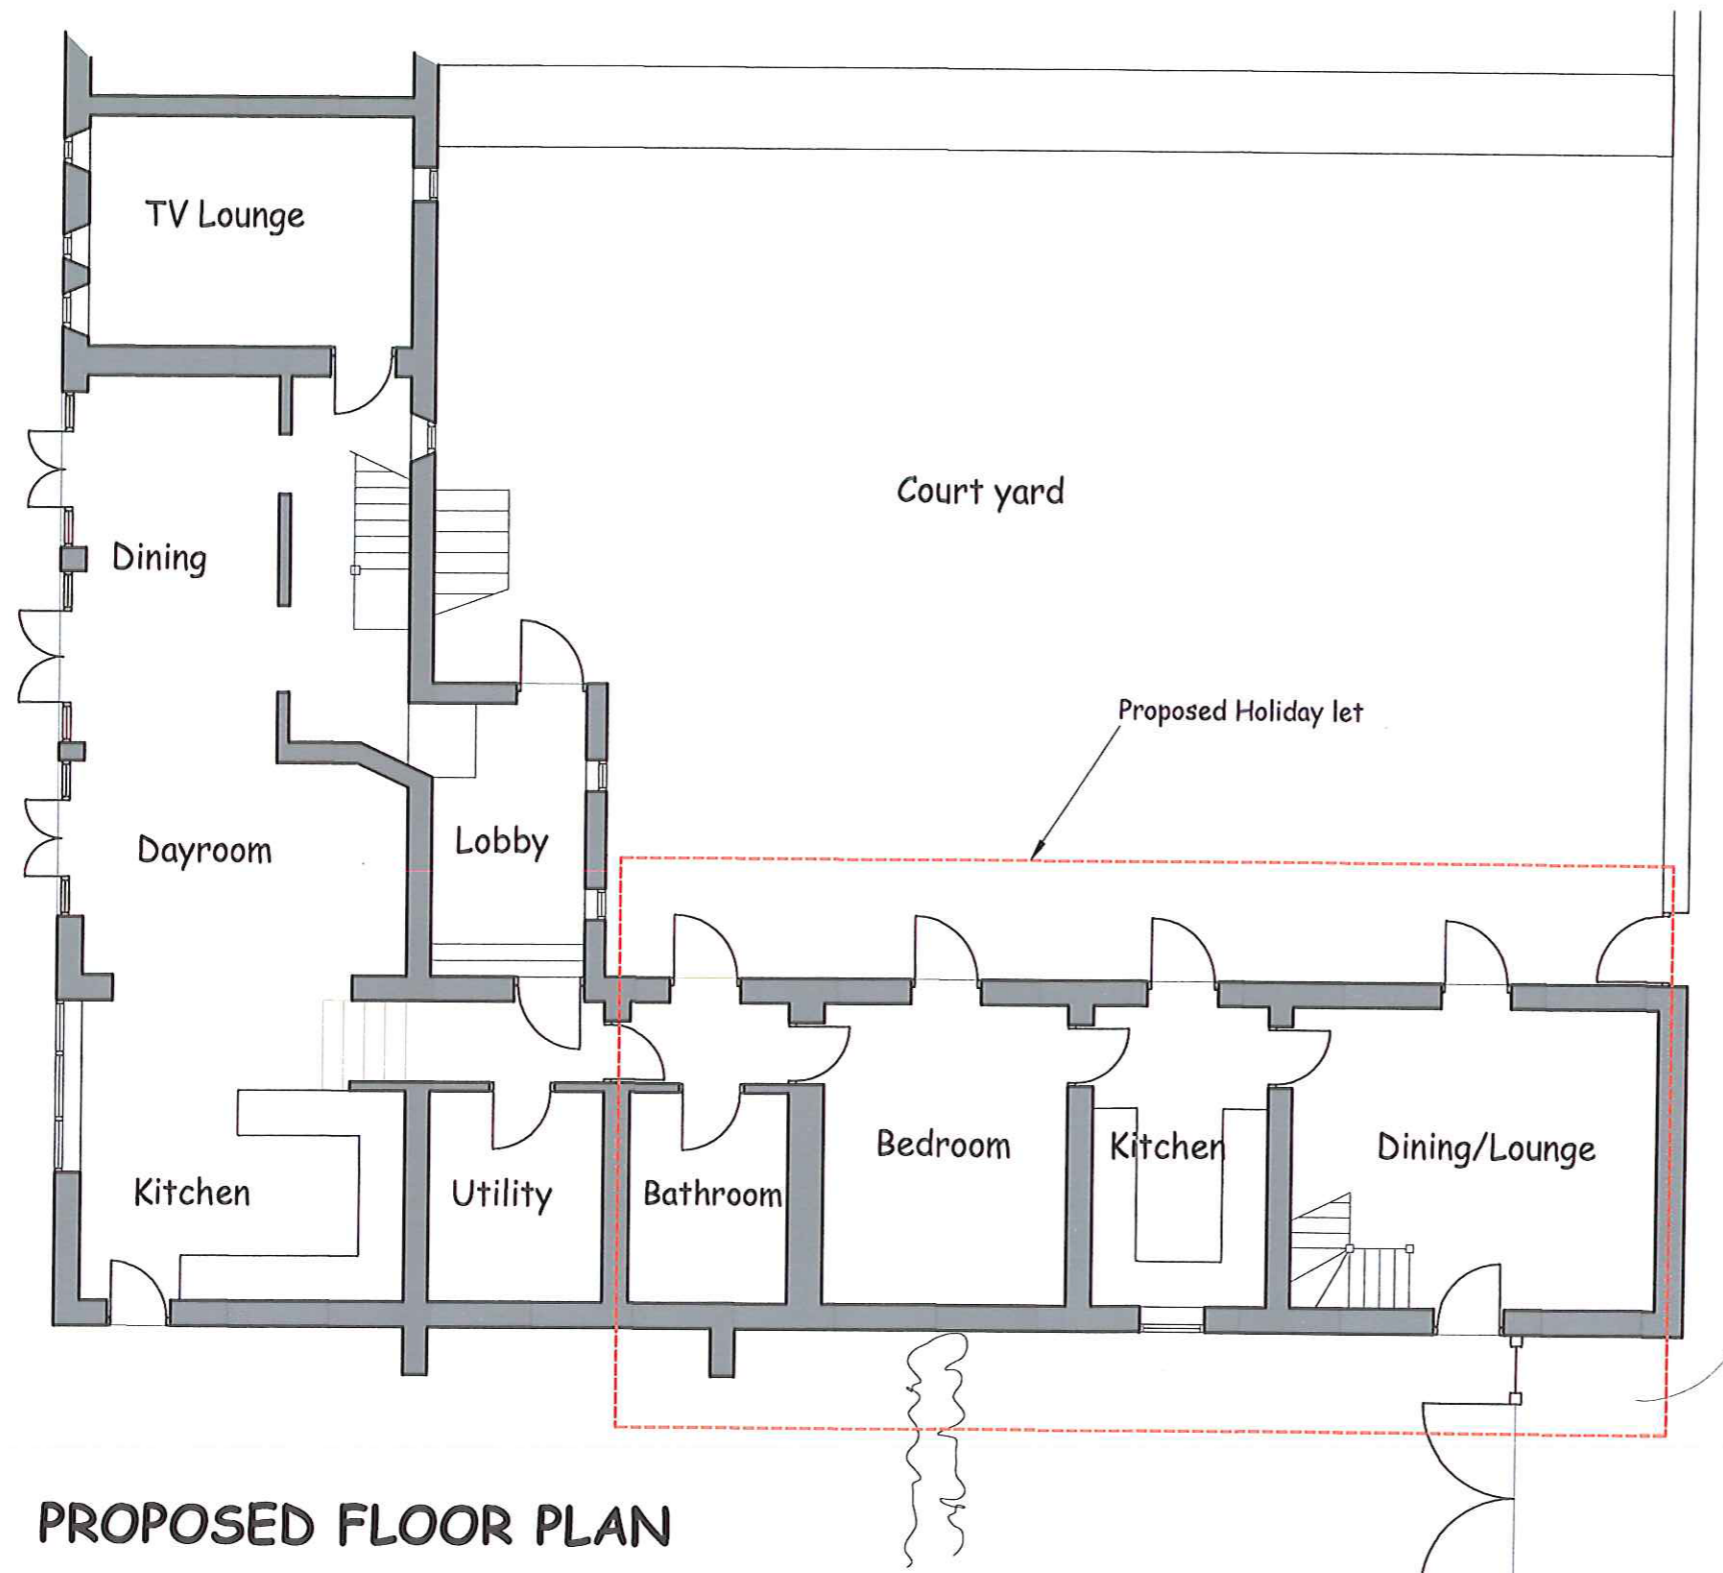

PROPOSED FLOOR PLAN

REVISIONS

01 FEB 2017

A.J.WILD
ARCHITECTURAL SERVICES
 38 MANOR ROAD
 TADCASTER
 LS24 8HP
 NORTH YORKSHIRE

Client:
Mr & Mrs Glover
Manor Barn
Main Street
Sutton On Derwent

Property:
Proposed Part Change Of Use To
Holiday Let At Foxhill Paddocks, Low
Road, Throxenby, Scarborough YO12
5TD

Drawing:
PROPOSED GROUND FLOOR
PLAN.

Scale: 1:100 @ A3	Date: JAN 2017 Drawn:
-----------------------------	--------------------------

Drawing No. FP-2017-03	Revision:
----------------------------------	-----------