


Norman & Gray Ltd

South Elevation.

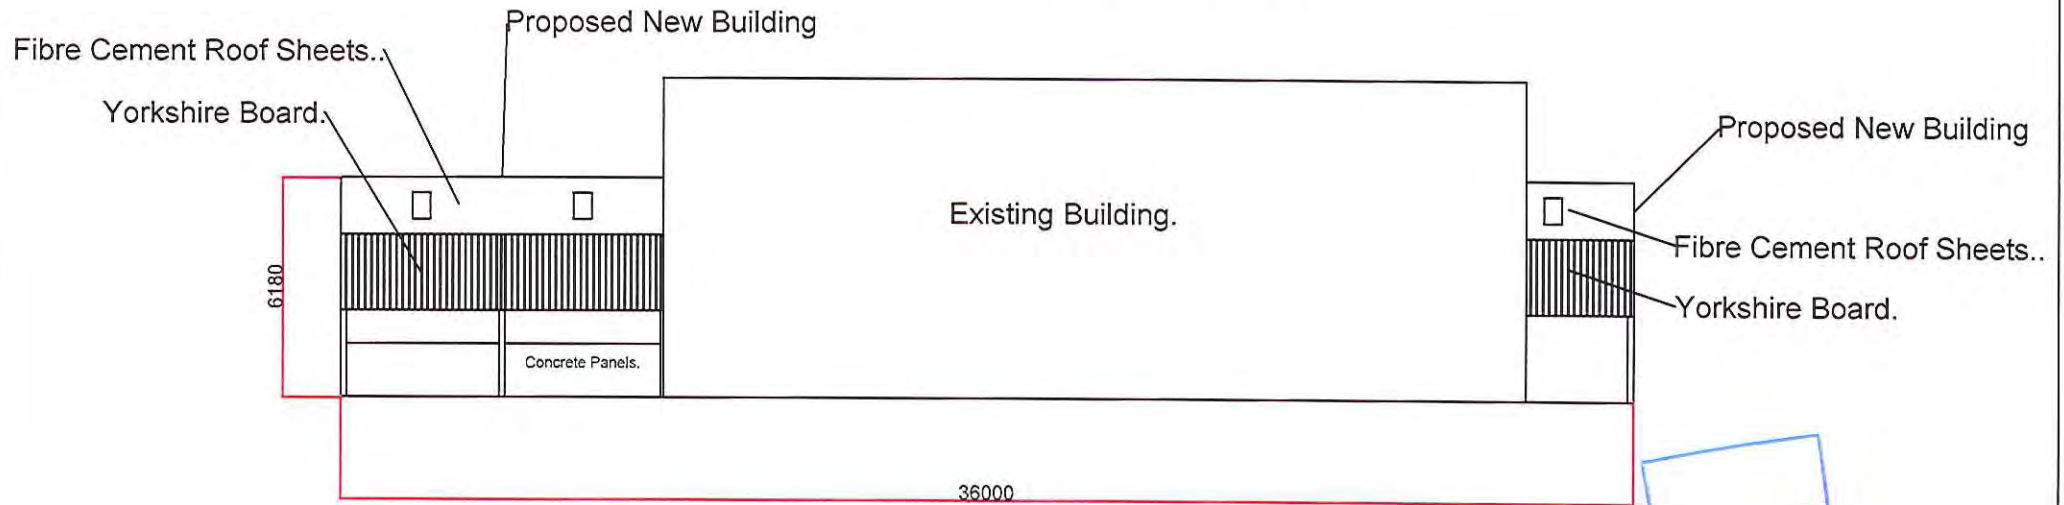


NYM/MPA
 31 MAR 2017

All Dims +/- 2mm

Clients Name	J Nicholson	Project	New Cattle Building	Date	31/03/2017
Drawing Number	3	Scale	1:200	Issue Number	1

Norman & Gray Ltd

North Elevation.

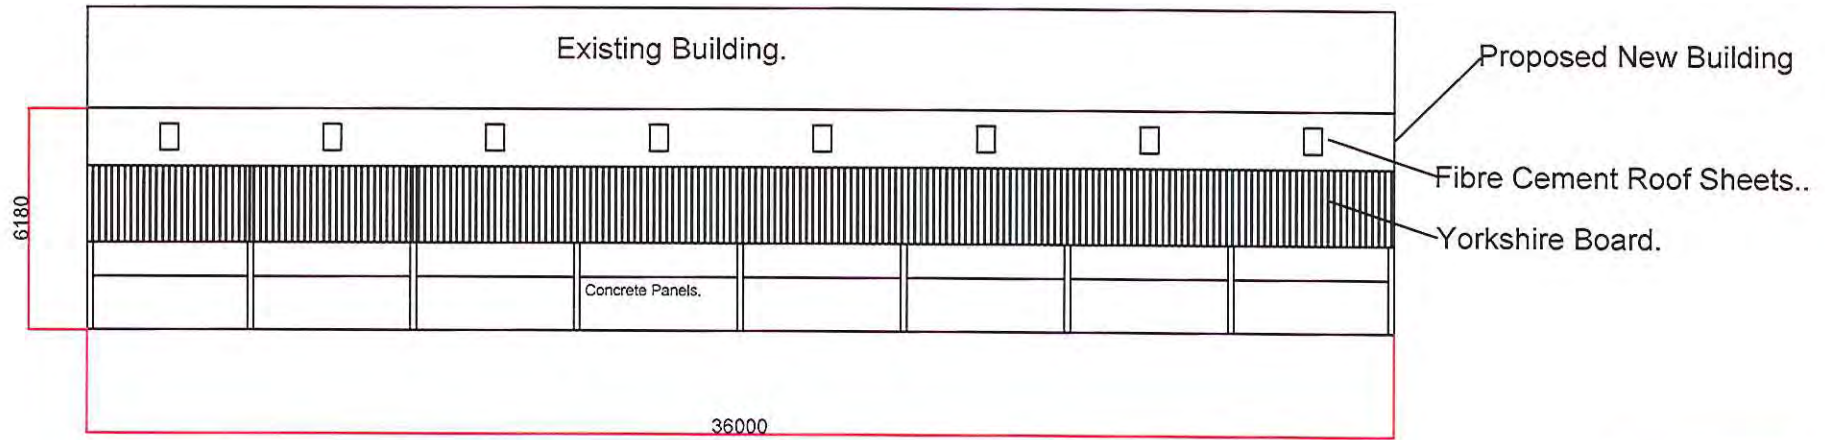

NYM/MPA
 31 MAR 2017

All Dims +/- 2mm



Clients Name	J Nicholson	Project	New Cattle Building	Date	30/03/2017
Drawing Number	2	Scale	1:200	Issue Number	1

Norman & Gray Ltd

NYM/NPA
 31 MAR 2017

East Elevation

West Elevation

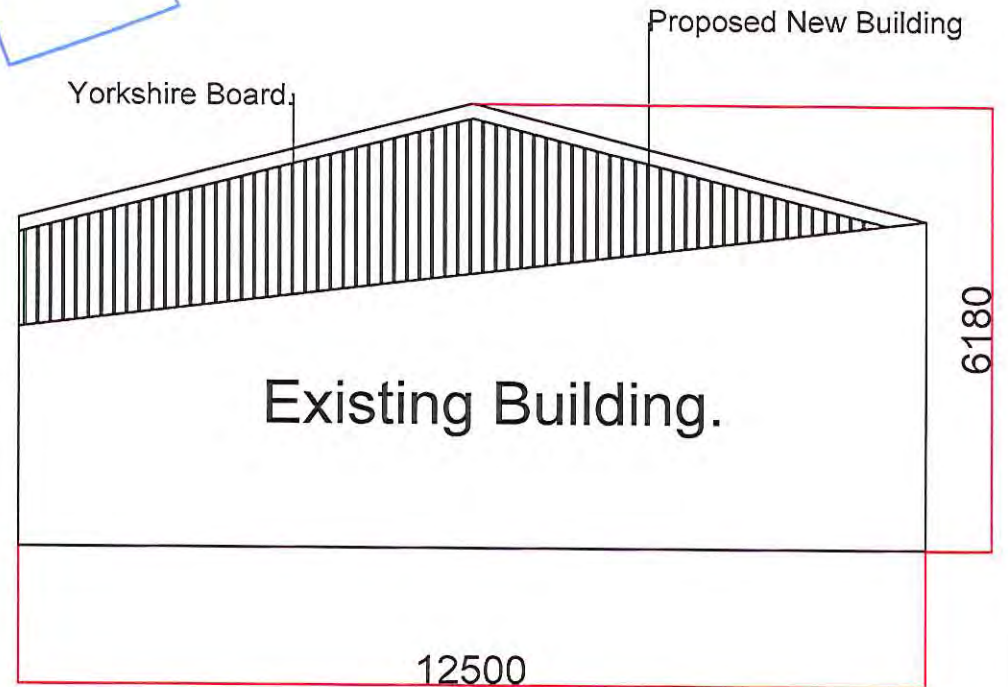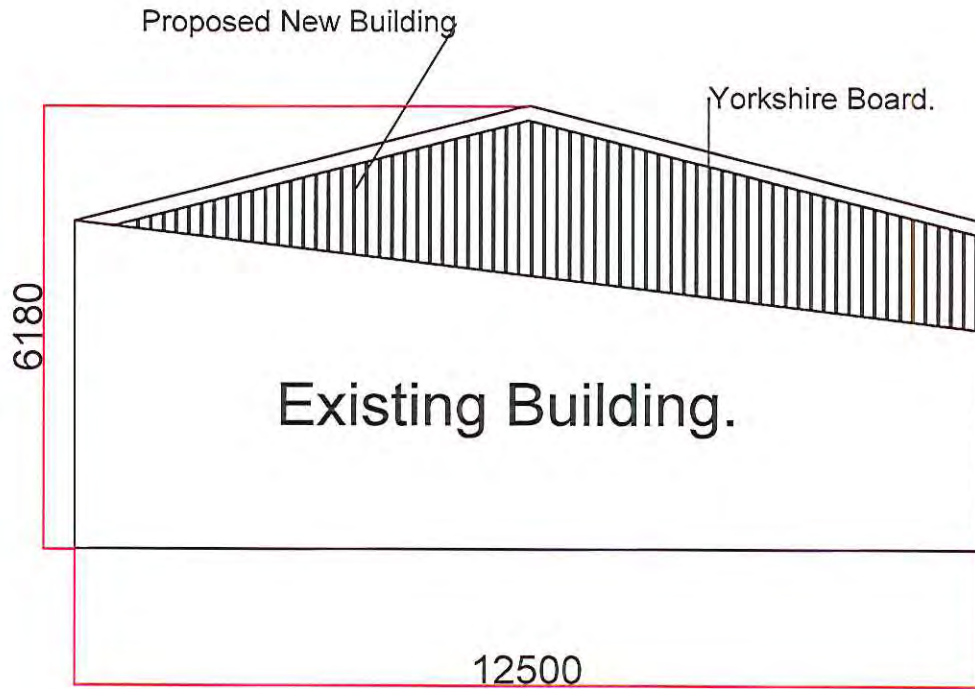


All Dims +/- 2mm

Clients Name	J Nicholson	Project	New Cattle Building	Date	30/03/2017
Drawing Number	1	Scale	1:100	Issue Number	1

Norman & Gray Ltd

Plan View.

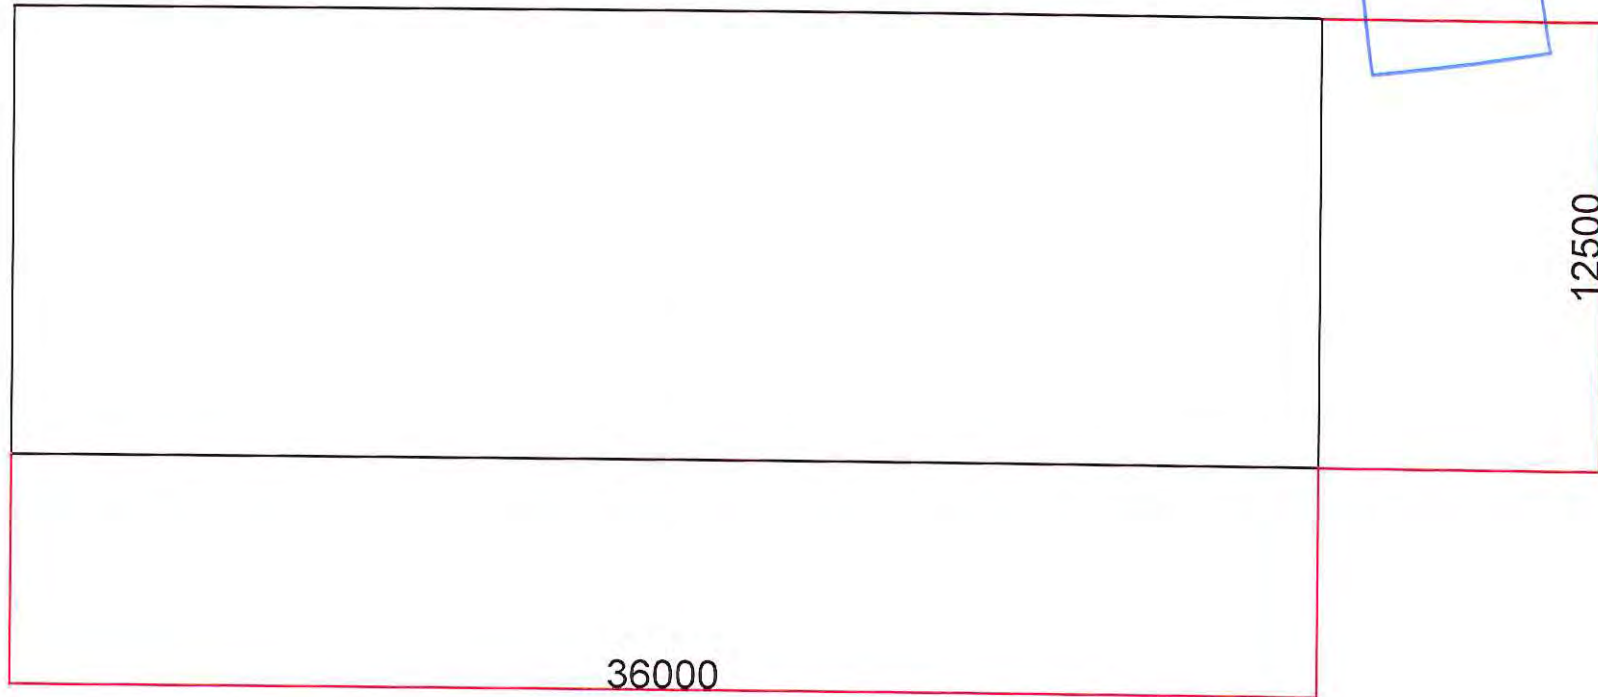

All Dims +/- 2mm

Clients Name	J Nicholson	Project	New Cattle Building	Date	30/03/2017
Drawing Number	4	Scale	1:200	Issue Number	1